

ASSISI CENTRE

230 ROSANNA ROAD, ROSANNA



ANASTASIA KARAKOLIS

DRAWING NO.	TITLE	SCALE
A100	TITLE PAGE	-
A101	EXISTING/PROPOSED FLOOR PLAN(S)	1:500
A102	PROPOSED FLOOR PLAN (QUIET SPACE)	1:200
A103	INTERNAL ELEVATIONS - QUIET SPACE	1:200
A104	PROPOSED FLOOR PLAN (WAITING SPACE)	1:200
A105	INTERNAL ELEVATIONS - WAITING SPACE	1:200
A106	PROPOSED FLOOR PLAN (COMMON SPACE)	1:200
A107	INTERNAL ELEVATIONS - COMMON SPACE	1:200
A108	CONSTRUCTION DETAIL	1:5/1:2
A109	LONG SECTION	1:200/1:500
A110	COMMON SPACE RCP	1:200
A111	QUIET SPACE RCP	1:200
A112	WAITING SPACE RCP	1:200
A113	AXONOMETRIC	1:300
A114-A124	PERSPECTIVES VIEWS	-
A125-A131	FINAL RENDERED PERSPECTIVES	-

Check all dimensions and all site conditions prior to the commencement of any work. Do not scale drawings - refer noted dimensions only. Any discrepancies shall be referred to Architect/designer for clarification. Drawings shall not be used for construction purposes until issued by designer for construction.

Rev	Date	Amendment

Project	ASSISI CENTRE PROJECT	Project No.	0001
Title	TITLE PAGE		
Scale	@ A3	Date	
		Dwg No	A100
Original @ A3 sheet size		Rev	

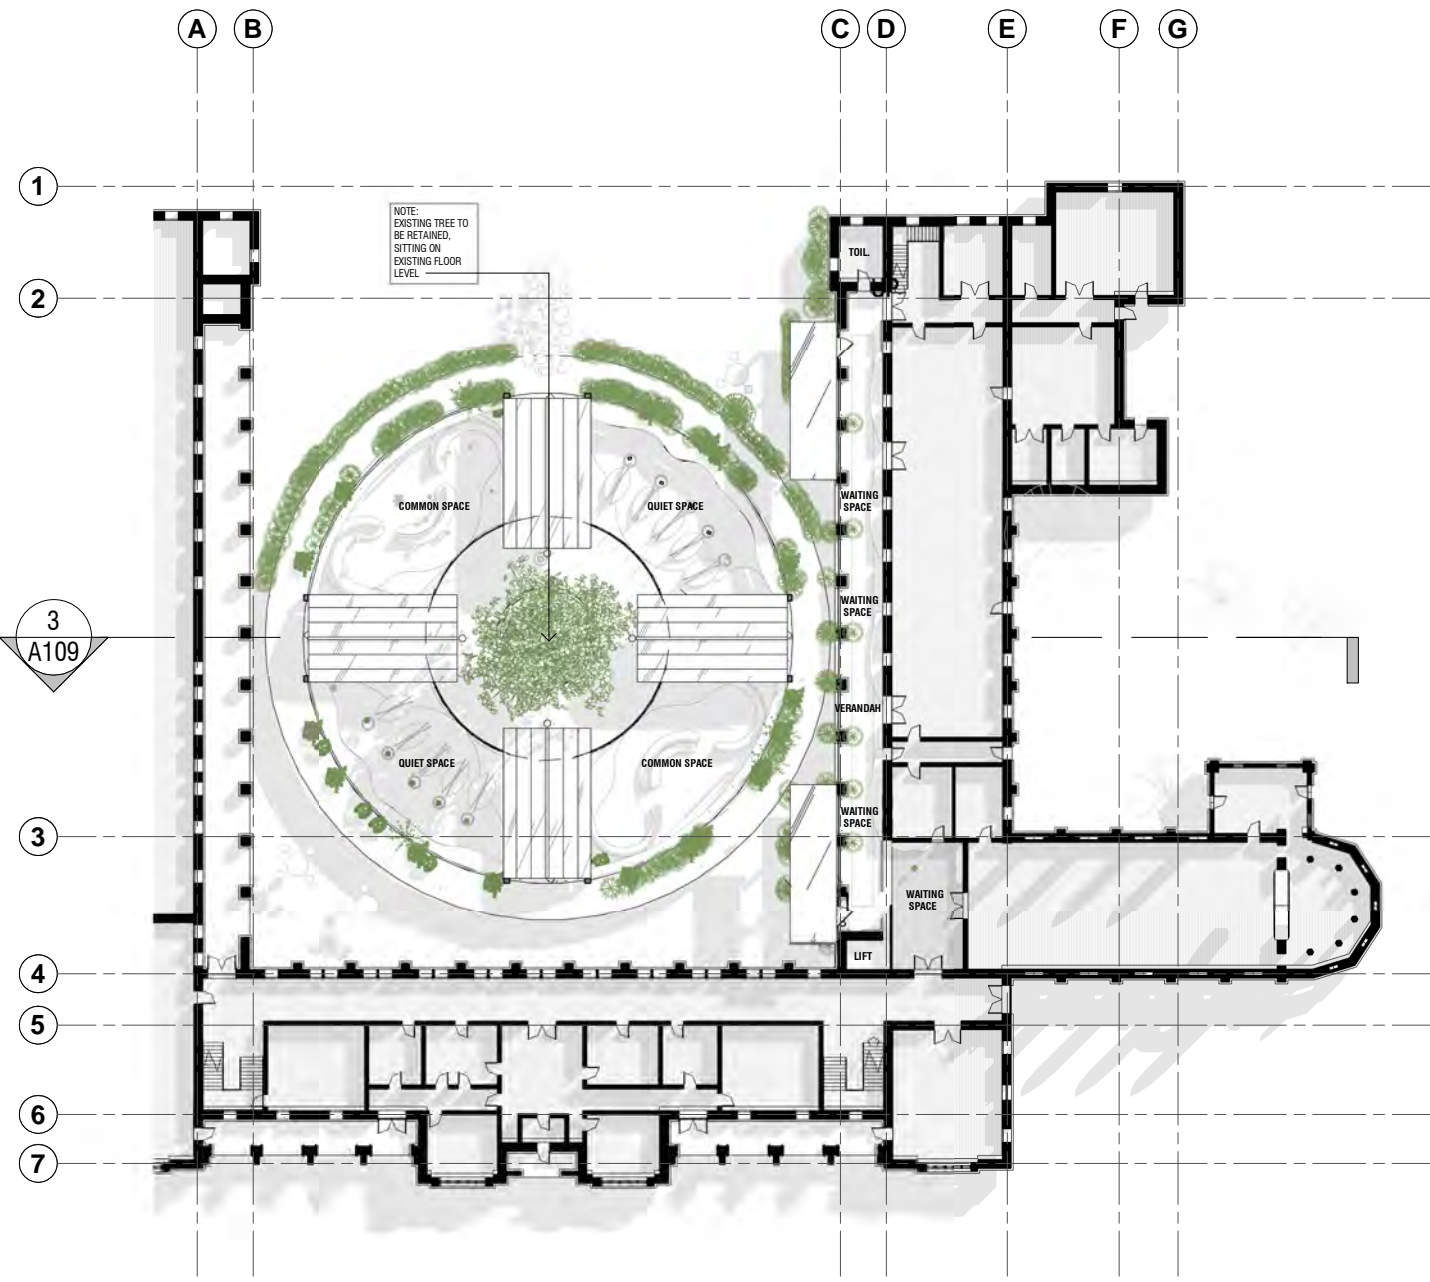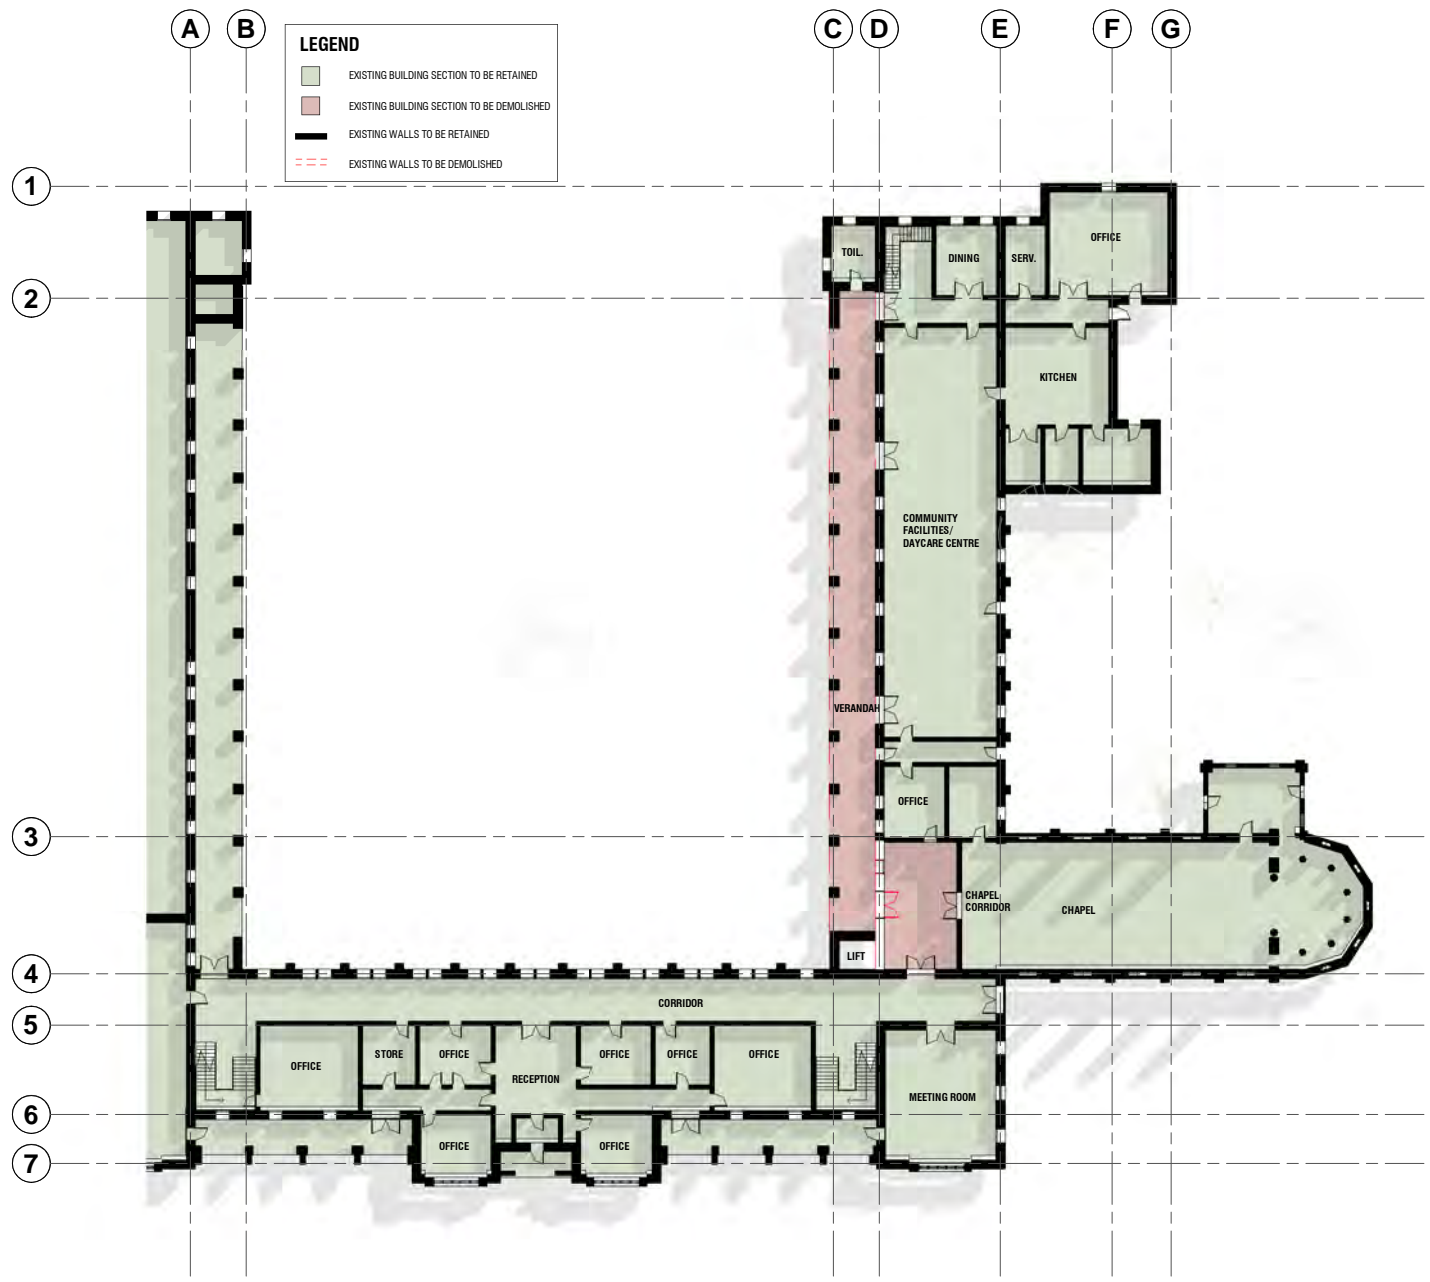


1 GROUND FLOOR EXISTING FLOOR PLAN
A101 SCALE 1:500@A1

2 GROUND FLOOR PROPOSED FLOOR PLAN
A101 SCALE 1:500@A1


Check all dimensions and all site conditions prior to the commencement of any work. Do not scale drawings - refer noted dimensions only. Any discrepancies shall be referred to Architect/designer for clarification. Drawings shall not be used for construction purposes until issued by designer for construction.

Rev	Date	Amendment

 


Project	ASSISI CENTRE PROJECT	Project No.	0001
Title	EXISTING/PROPOSED FLOOR PLANS	Date	
Scale	1:500 @ A3	Dwg No	A101
		Rev	
Original @ A3 sheet size			

**NOTE:
EXISTING TREE TO BE
RETAINED,
SITTING ON EXISTING
FLOOR LEVEL**

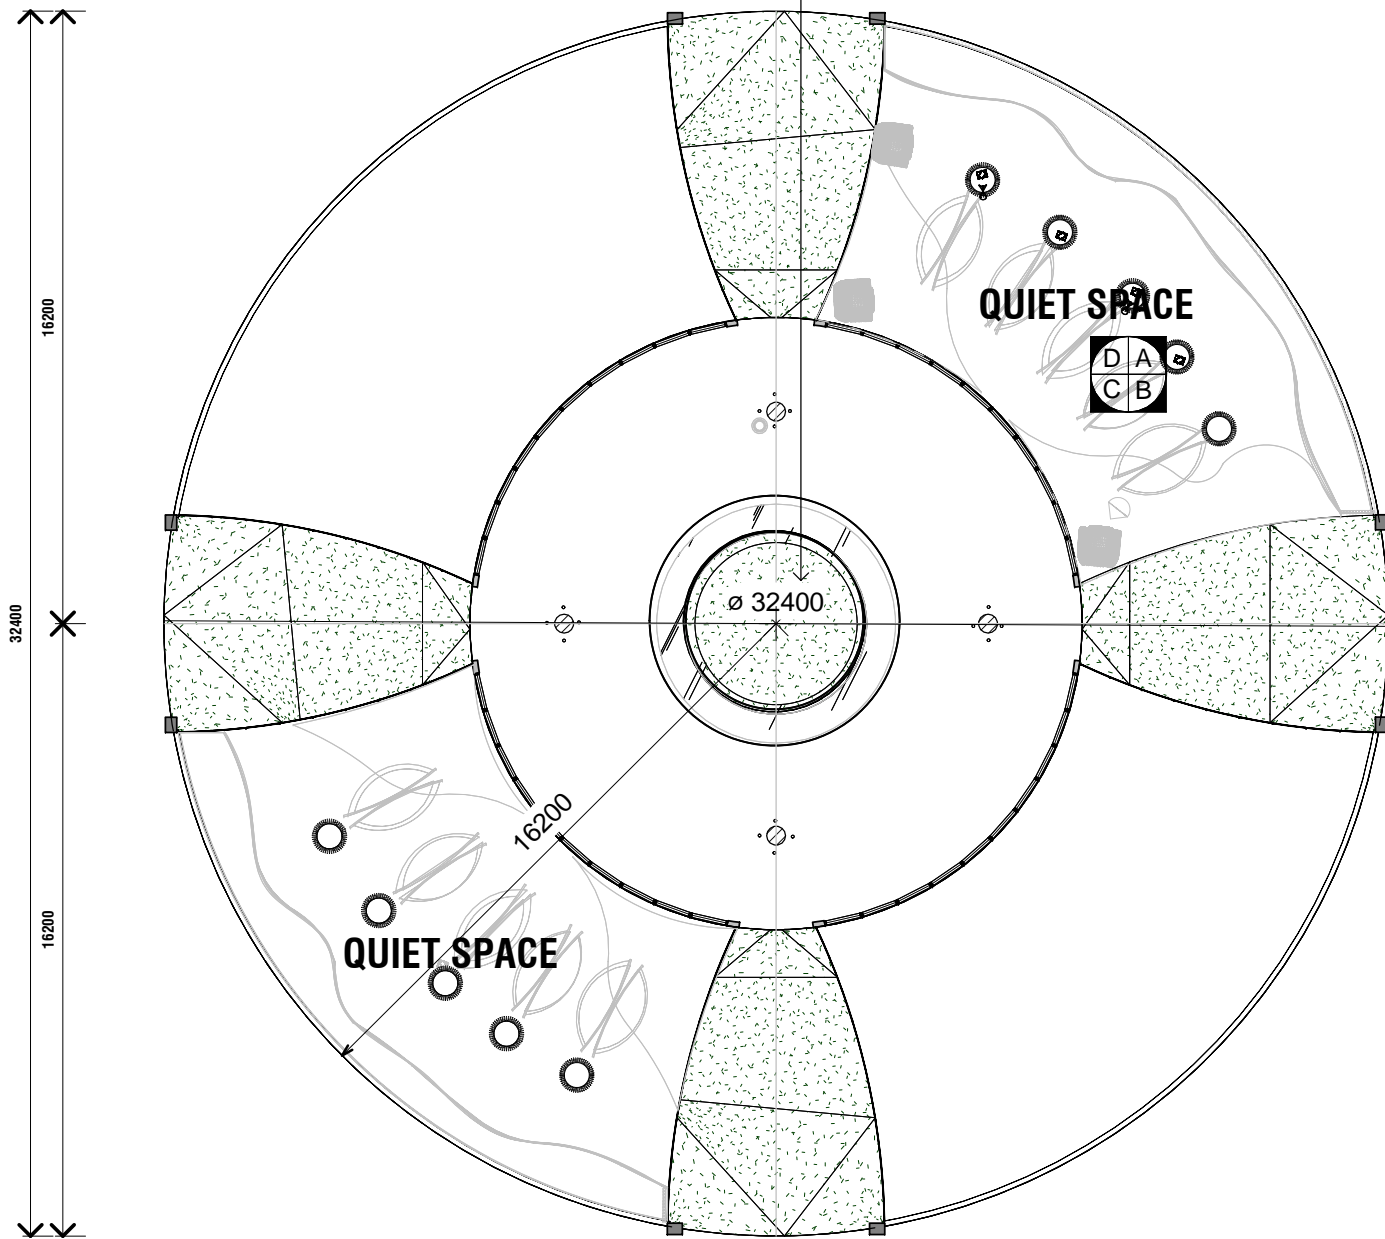

1 QUIET SPACE ISOLATED FLOOR PLAN
A102 SCALE 1:200@A1

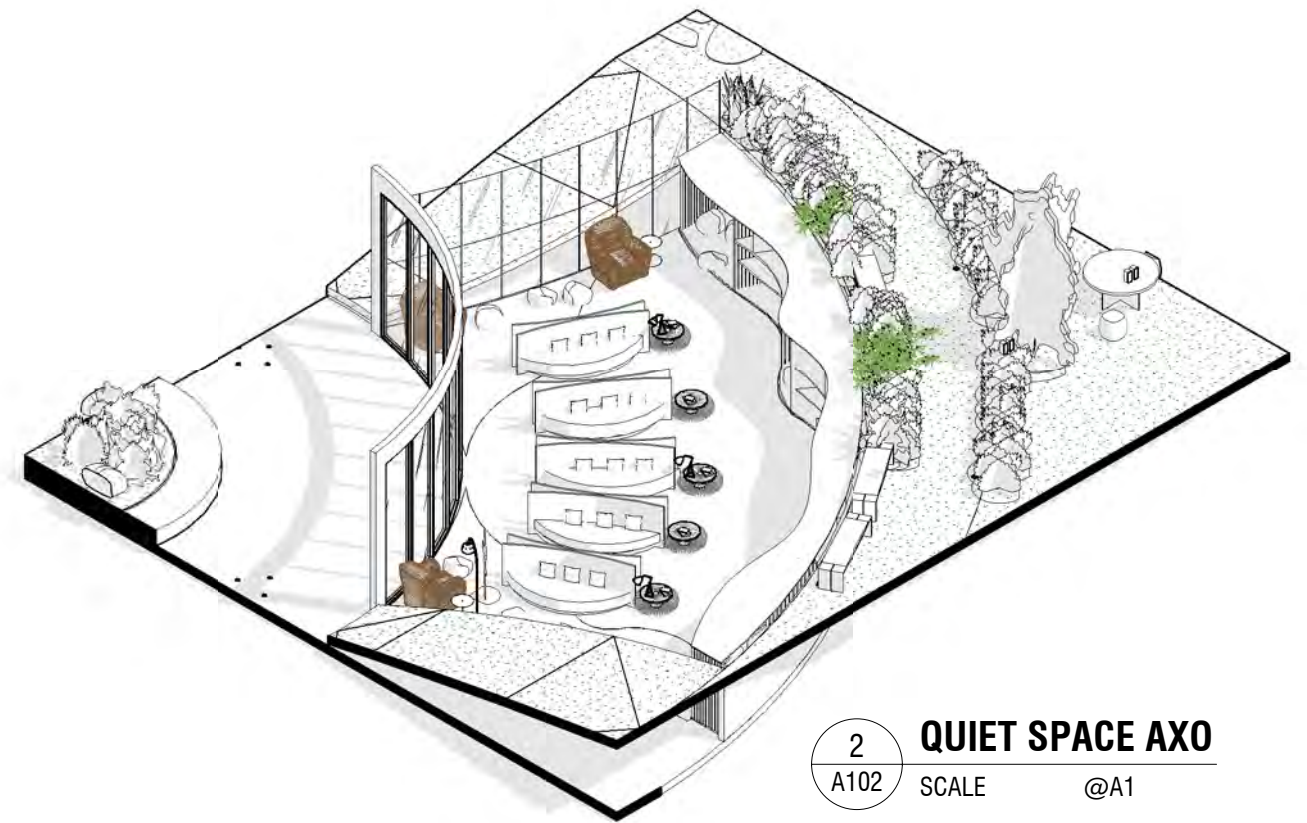

2 QUIET SPACE AXO
A102 SCALE @A1



3 QUIET SPACE - PERSPECTIVE VIEW
A102 SCALE @A1



Rev	Date	Amendment

Check all dimensions and all site conditions prior to the commencement of any work. Do not scale drawings - refer noted dimensions only. Any discrepancies shall be referred to Architect/designer for clarification. Drawings shall not be used for construction purposes until issued by designer for construction.




Project	ASSISI CENTRE PROJECT	Project No.	0001
Title	PROPOSED FLOOR PLAN - QUIET SPACE	Date	
Scale	1:200 @ A3	Dwg No	A102
		Rev	



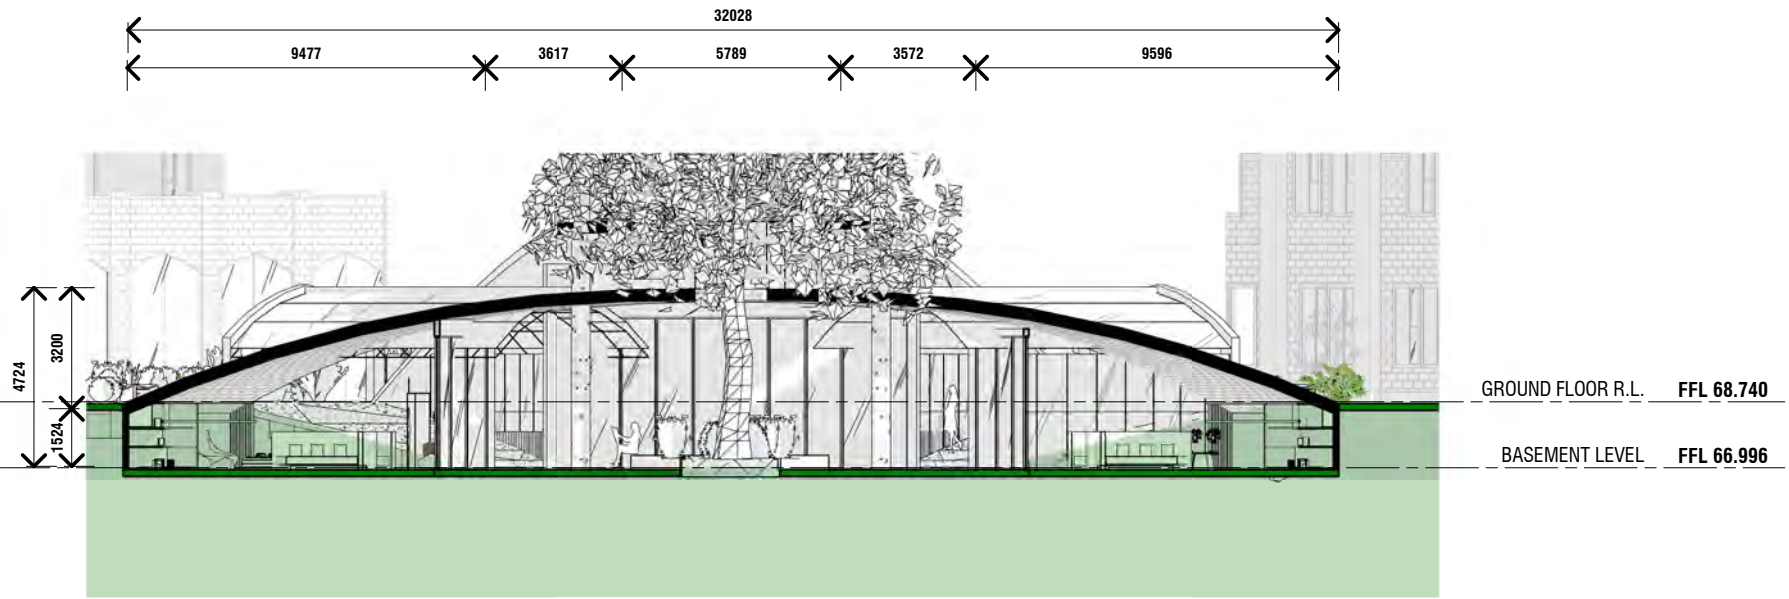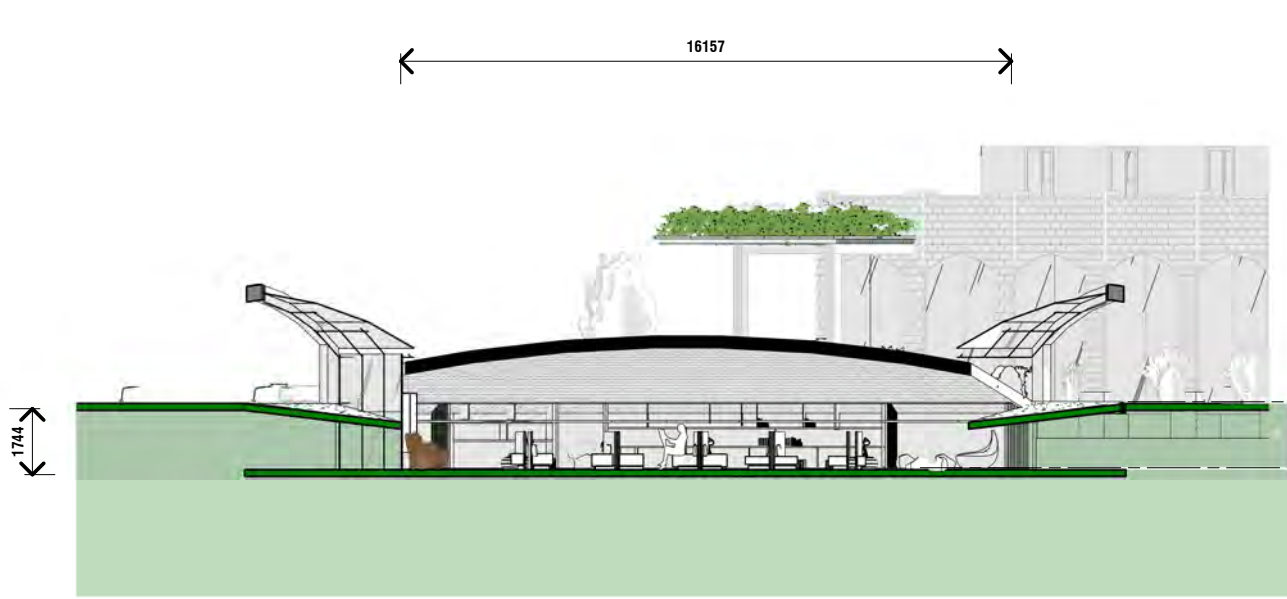

A **QUIET SPACE - ELEVATION A**
A103 SCALE 1:200@A1

B **QUIET SPACE - ELEVATION B**
A103 SCALE 1:200@A1

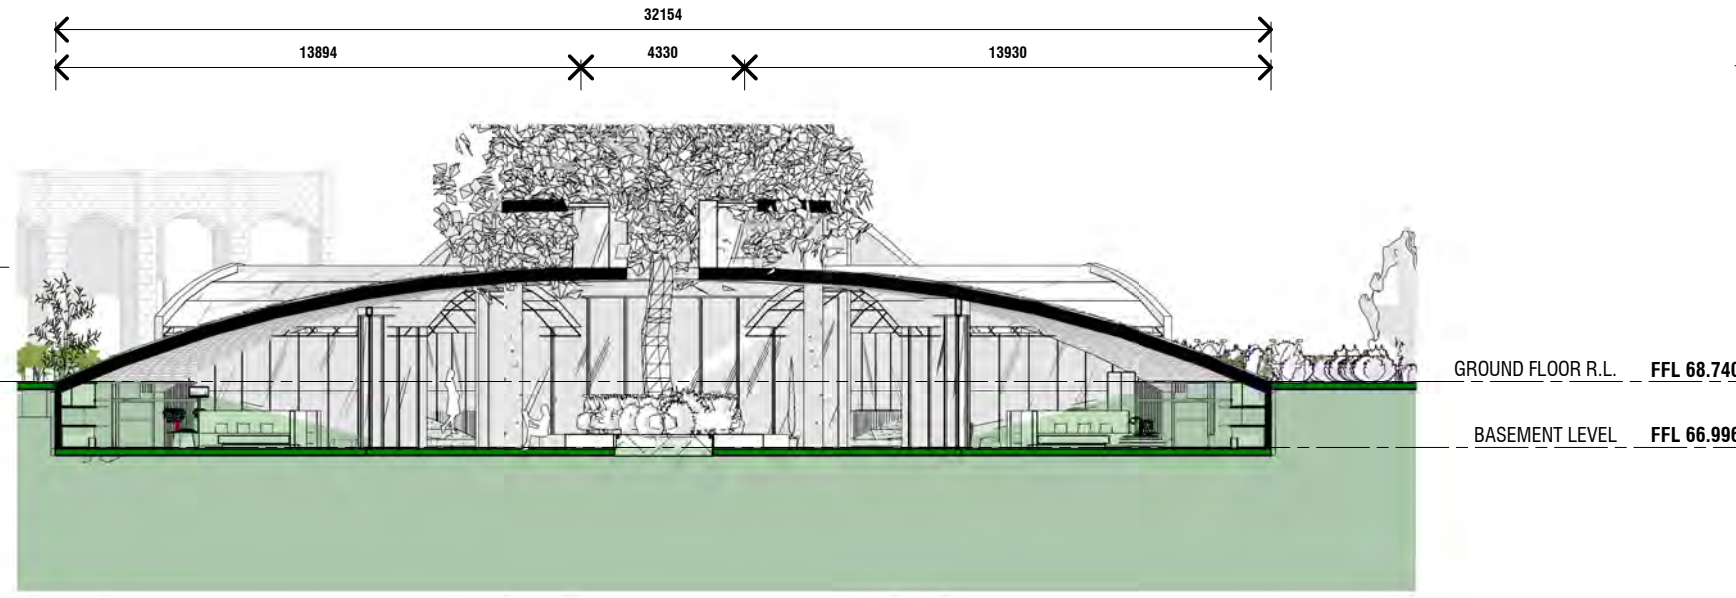



C **QUIET SPACE - ELEVATION C**
A103 SCALE 1:200@A1

D **QUIET SPACE - ELEVATION D**
A103 SCALE 1:200@A1

Rev	Date	Amendment

Check all dimensions and all site conditions prior to the commencement of any work. Do not scale drawings - refer noted dimensions only. Any discrepancies shall be referred to Architect/designer for clarification. Drawings shall not be used for construction purposes until issued by designer for construction.


Project	ASSISI CENTRE PROJECT	Project No.	0001
Title	INTERNAL ELEVATIONS - QUIET SPACE	Date	
Scale	1:200 @ A3	Dwg No	A103
		Rev	

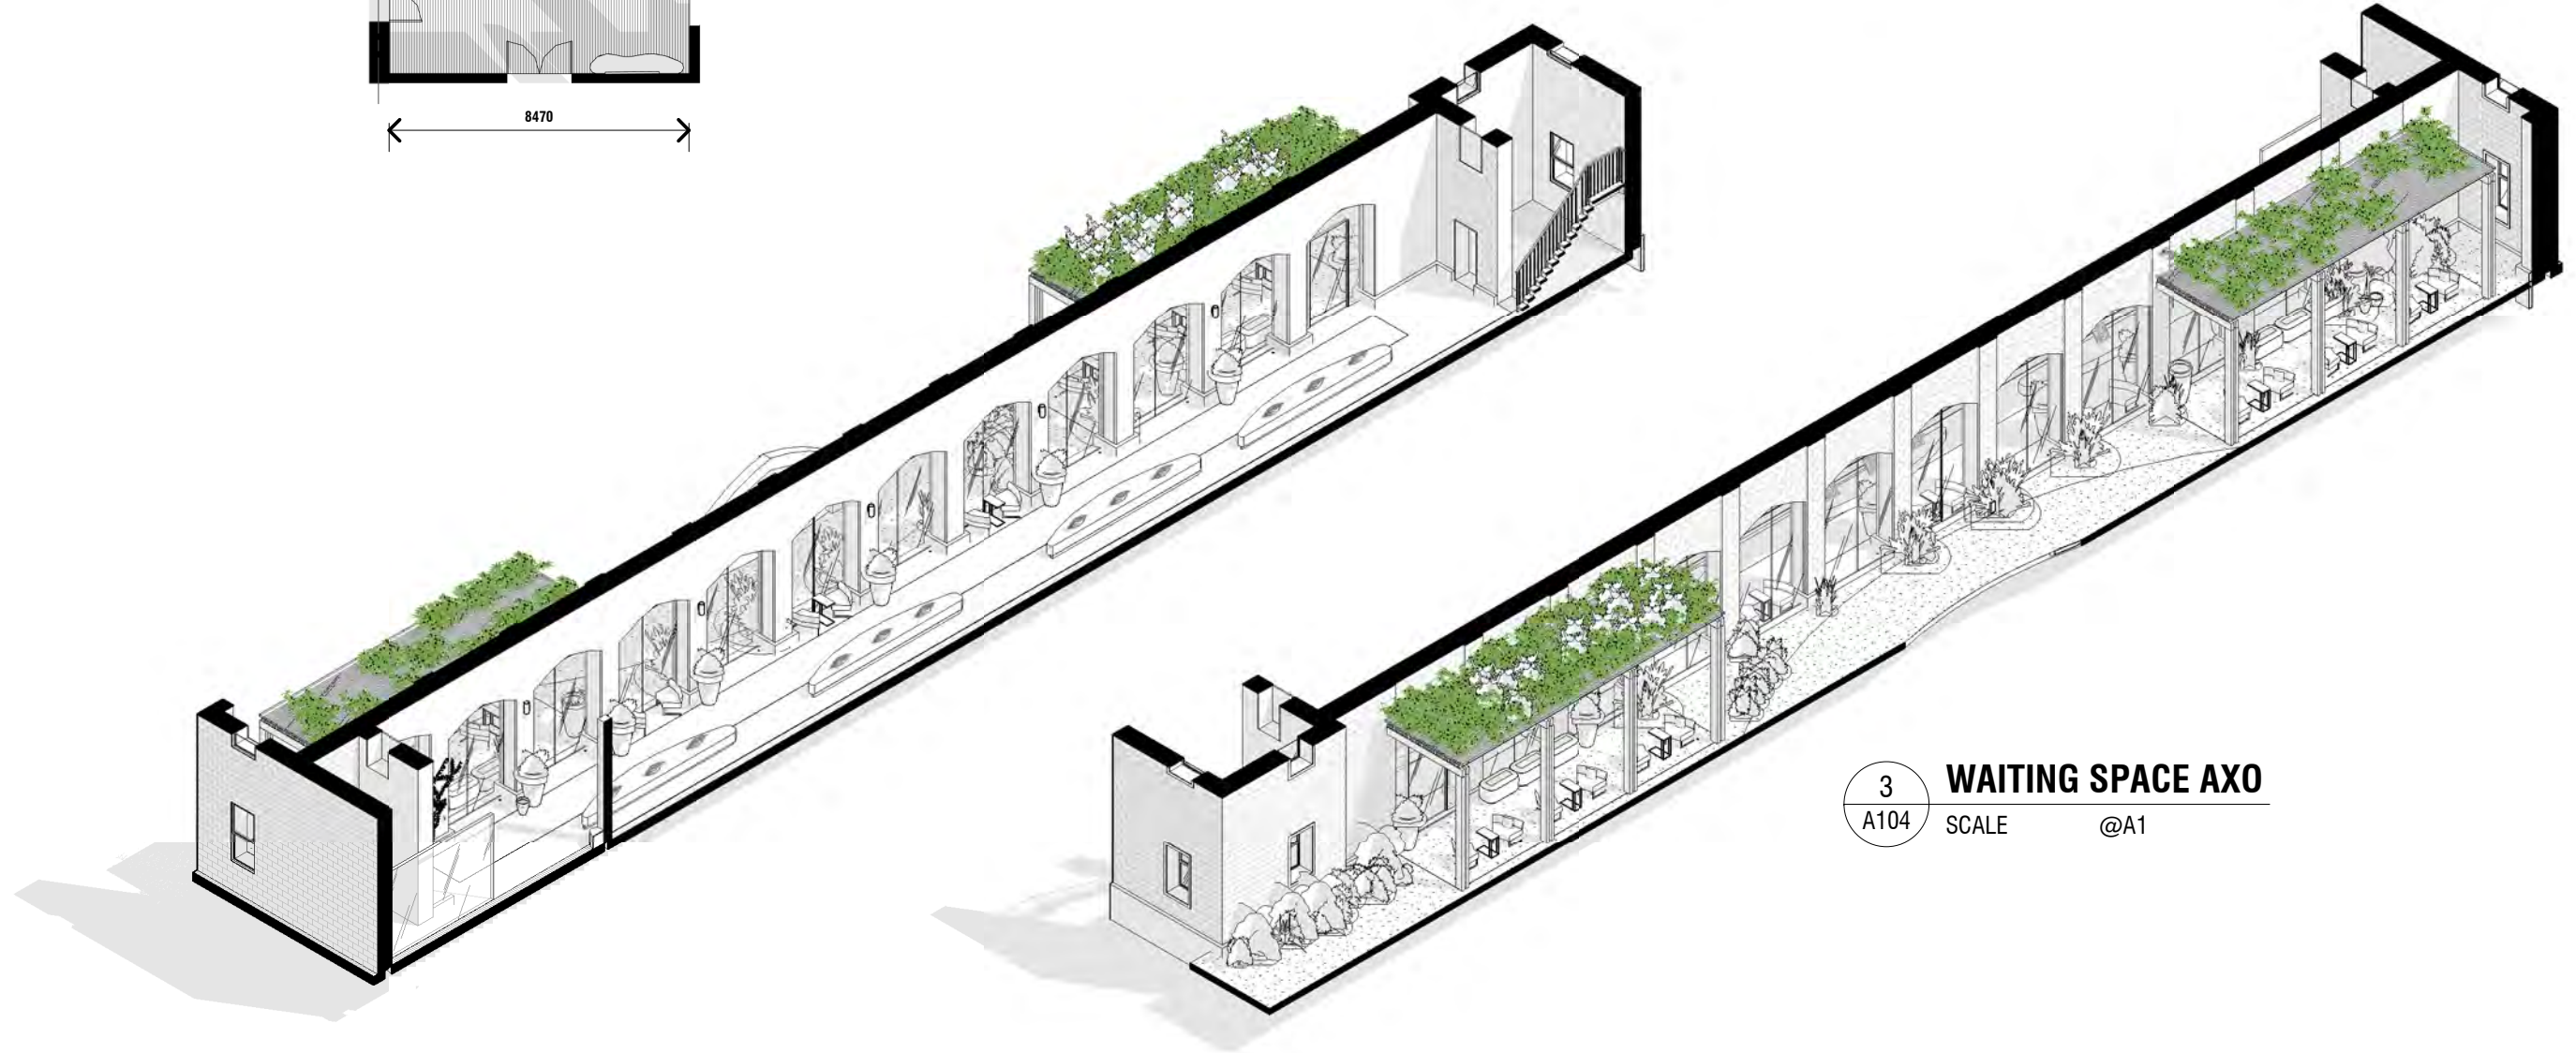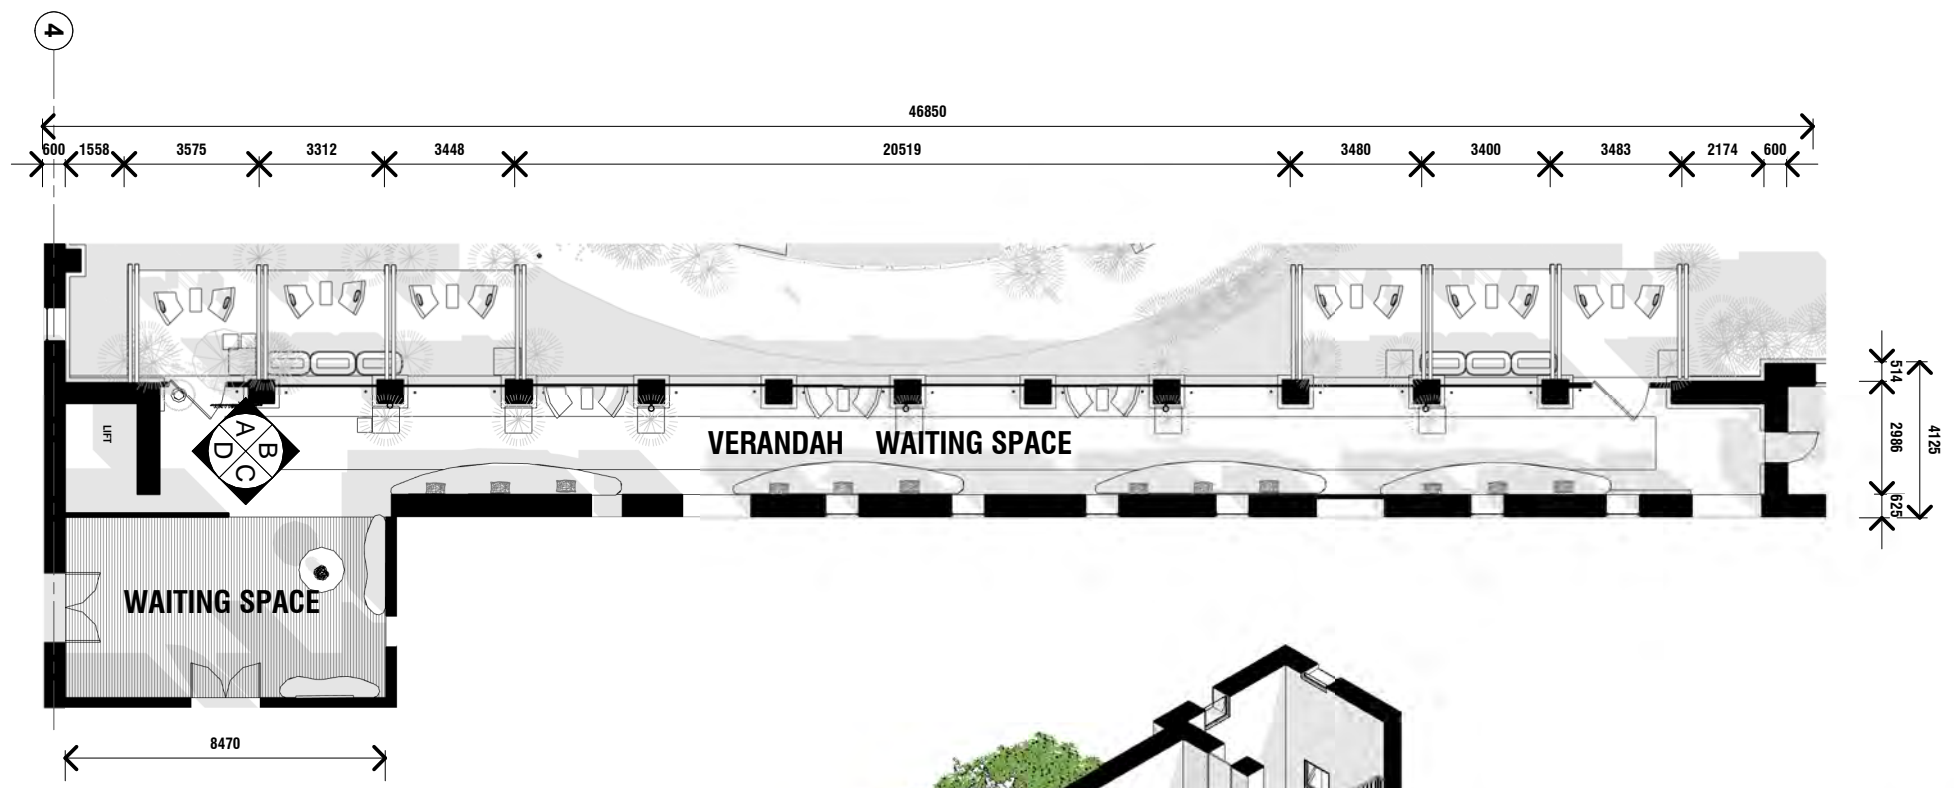


3 WAITING SPACE AXO
 A104 SCALE @A1

Rev	Date	Amendment

Check all dimensions and all site conditions prior to the commencement of any work. Do not scale drawings - refer noted dimensions only. Any discrepancies shall be referred to Architect/designer for clarification. Drawings shall not be used for construction purposes until issued by designer for construction.

 


Project	ASSISI CENTRE PROJECT	Project No.	0001
Title	PROPOSED FLOOR PLAN - WAITING SPACE	Date	
Scale	1 : 200 @ A3	Dwg No	A104
		Rev	

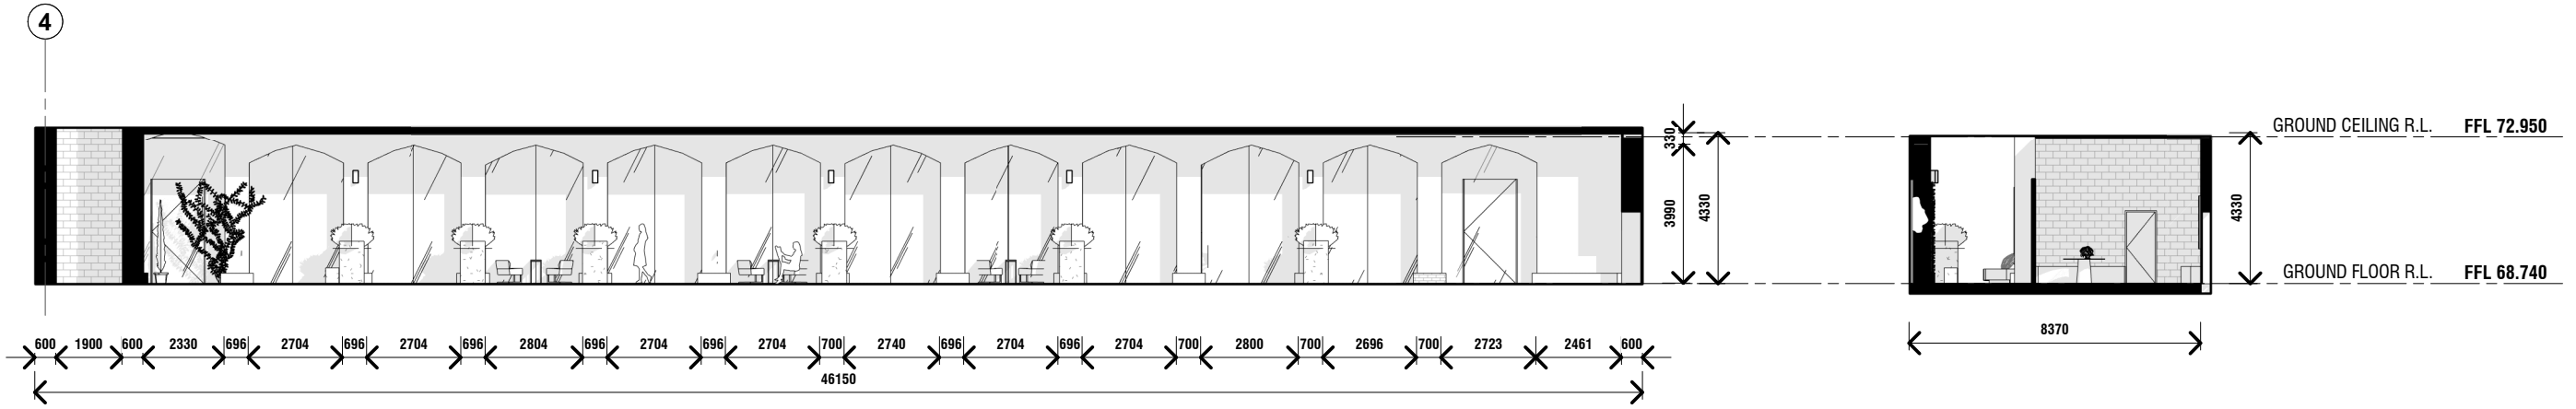

A WAITING SPACE - ELEVATION A
A105 SCALE 1:200@A1

B WAITING SPACE - ELEVATION B
A105 SCALE 1:200@A1

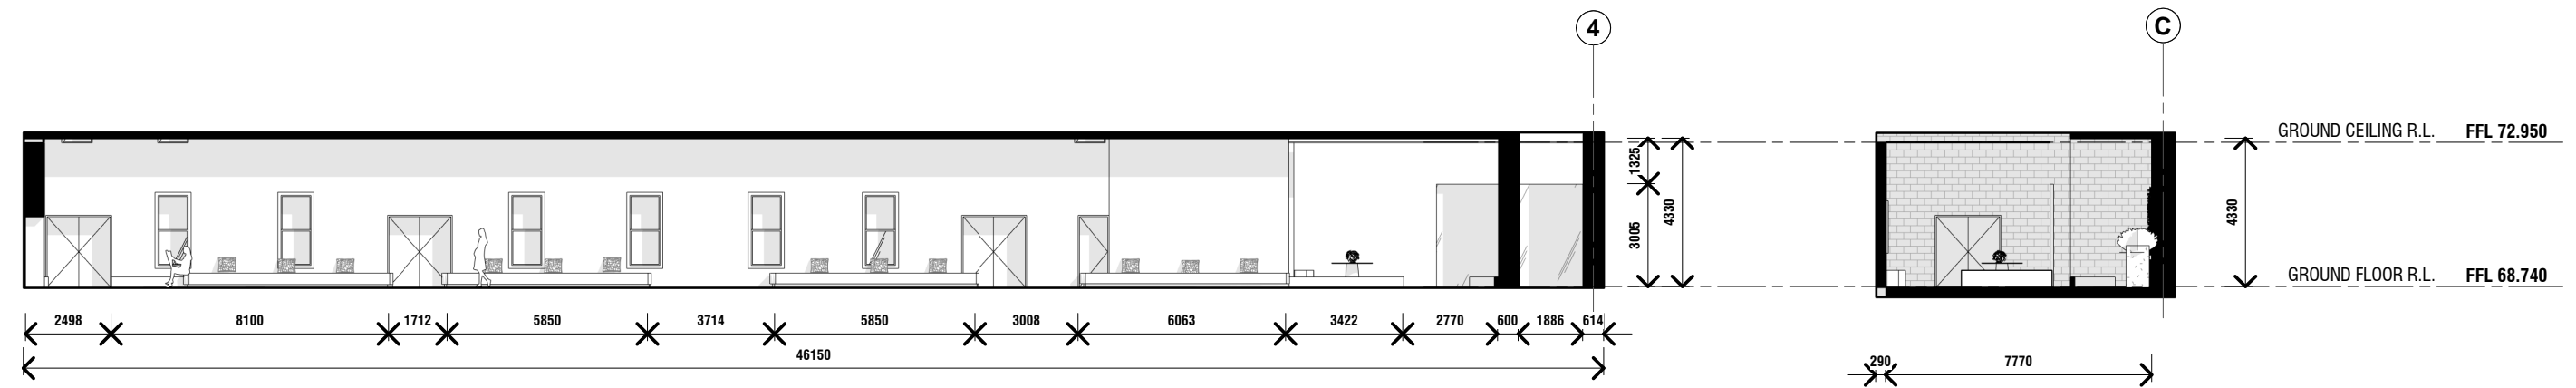


C WAITING SPACE - ELEVATION C
A105 SCALE 1:200@A1

D WAITING SPACE - ELEVATION D
A105 SCALE 1:200@A1


Check all dimensions and all site conditions prior to the commencement of any work. Do not scale drawings - refer noted dimensions only. Any discrepancies shall be referred to Architect/designer for clarification. Drawings shall not be used for construction purposes until issued by designer for construction.

Rev	Date	Amendment


Project	ASSISI CENTRE PROJECT	Project No.	0001
Title	INTERNAL ELEVATIONS - WAITING SPACE	Date	
Scale	1:200 @ A3	Dwg No	A105
		Rev	

 

**NOTE:
EXISTING TREE TO BE
RETAINED,
SITTING ON EXISTING
FLOOR LEVEL**

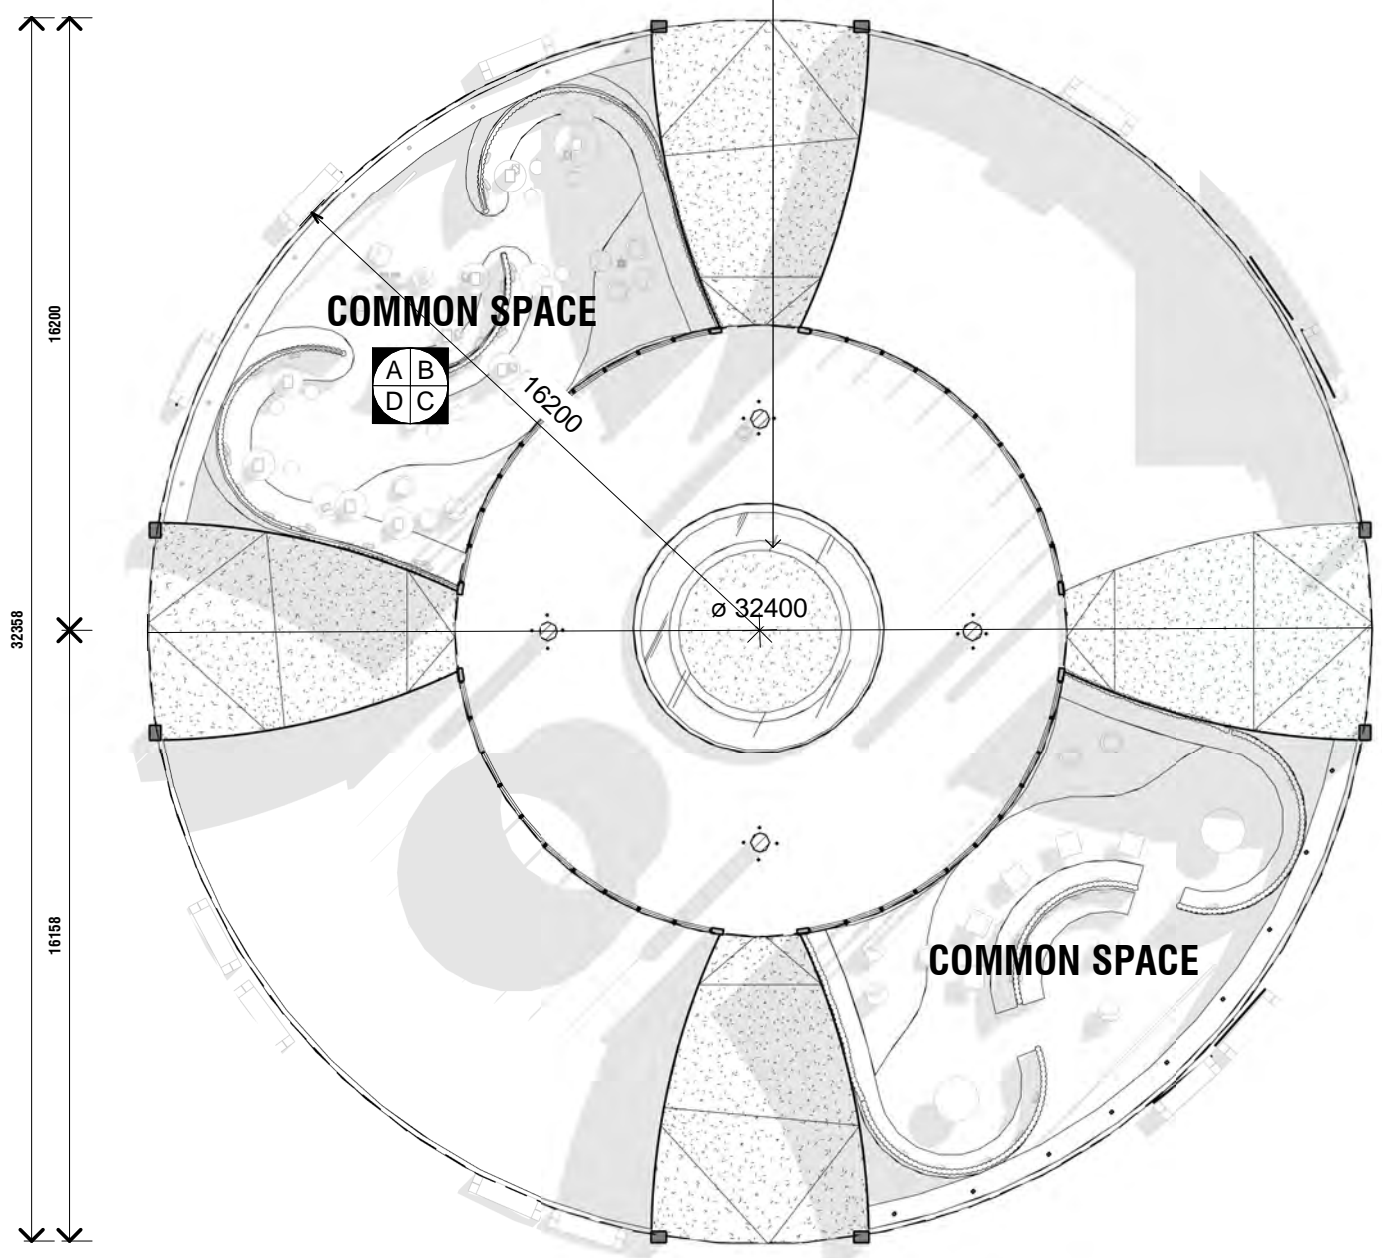

1 COMMON SPACE ISOLATED FLOOR PLAN
A106 SCALE 1:200@A1

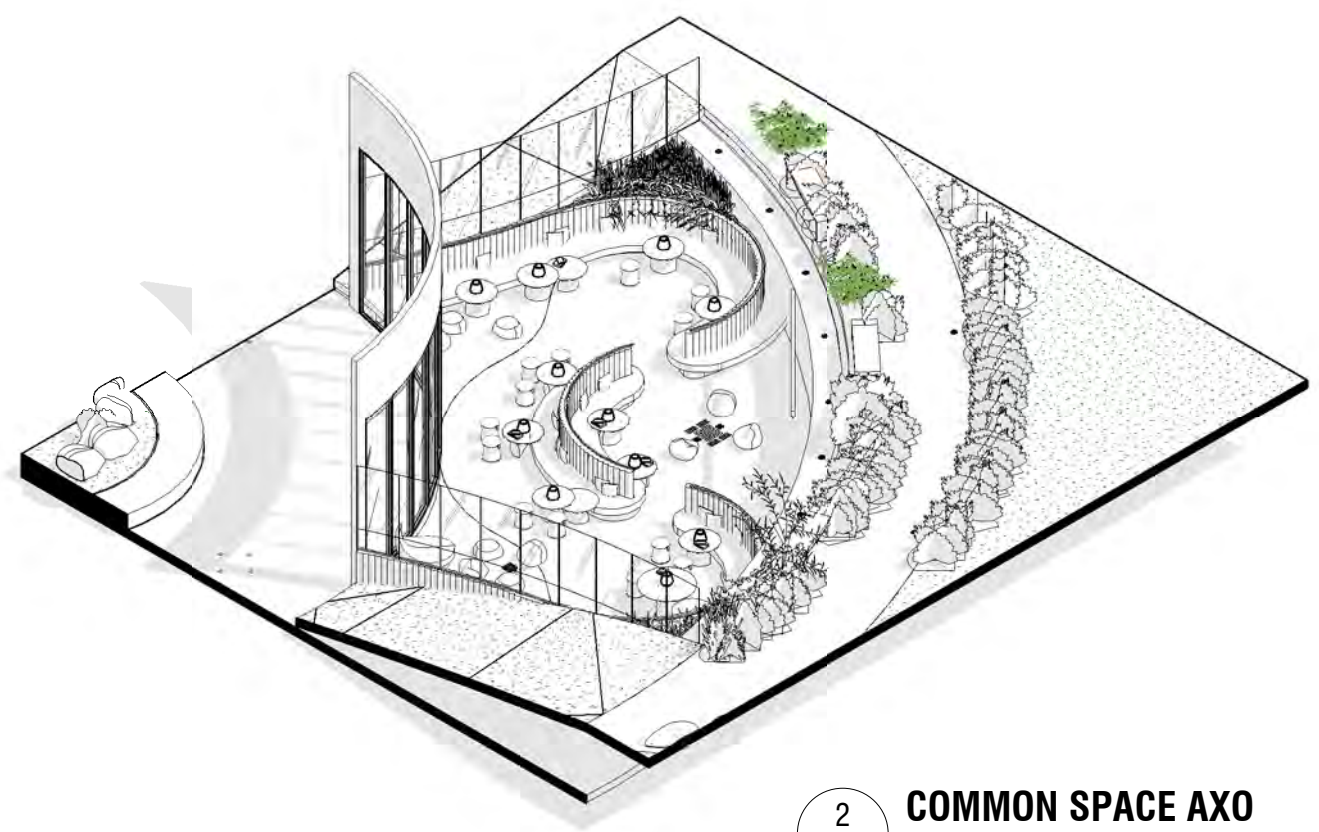


2 COMMON SPACE AXO
A106 SCALE @A1





Check all dimensions and all site conditions prior to the commencement of any work. Do not scale drawings - refer noted dimensions only. Any discrepancies shall be referred to Architect/designer for clarification. Drawings shall not be used for construction purposes until issued by designer for construction.

Rev	Date	Amendment

 


Project	ASSISI CENTRE PROJECT	Project No.	0001
Title	PROPOSED FLOOR PLAN - COMMON SPACE	Date	
Scale	1:200 @ A3	Dwg No	A106
		Rev	

 


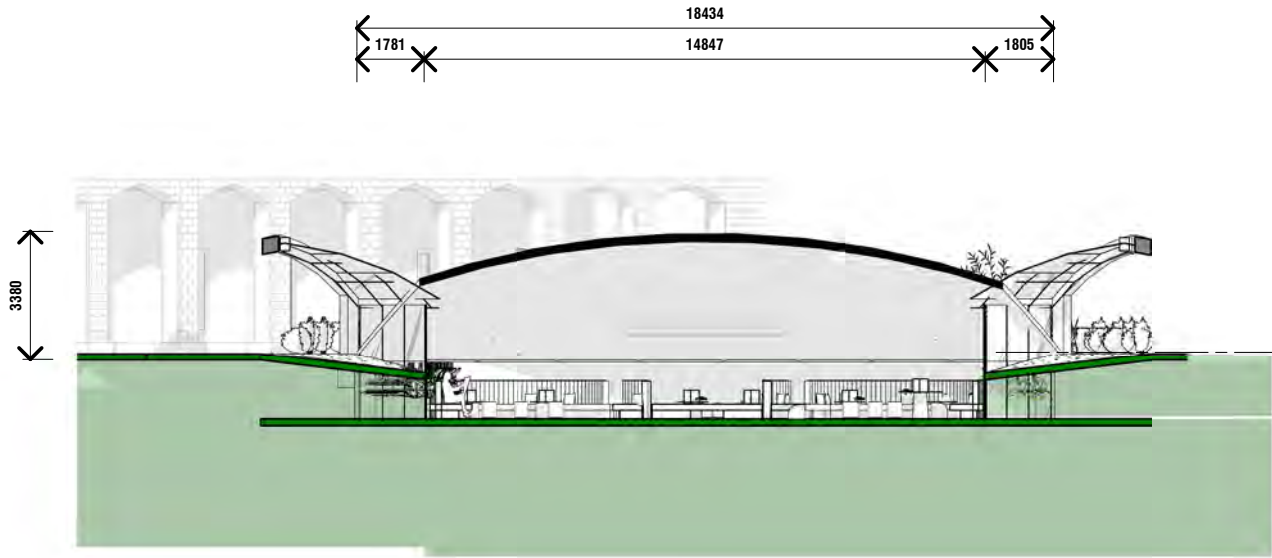


A COMMON SPACE - ELEVATION A
 A107 SCALE 1:200@A1

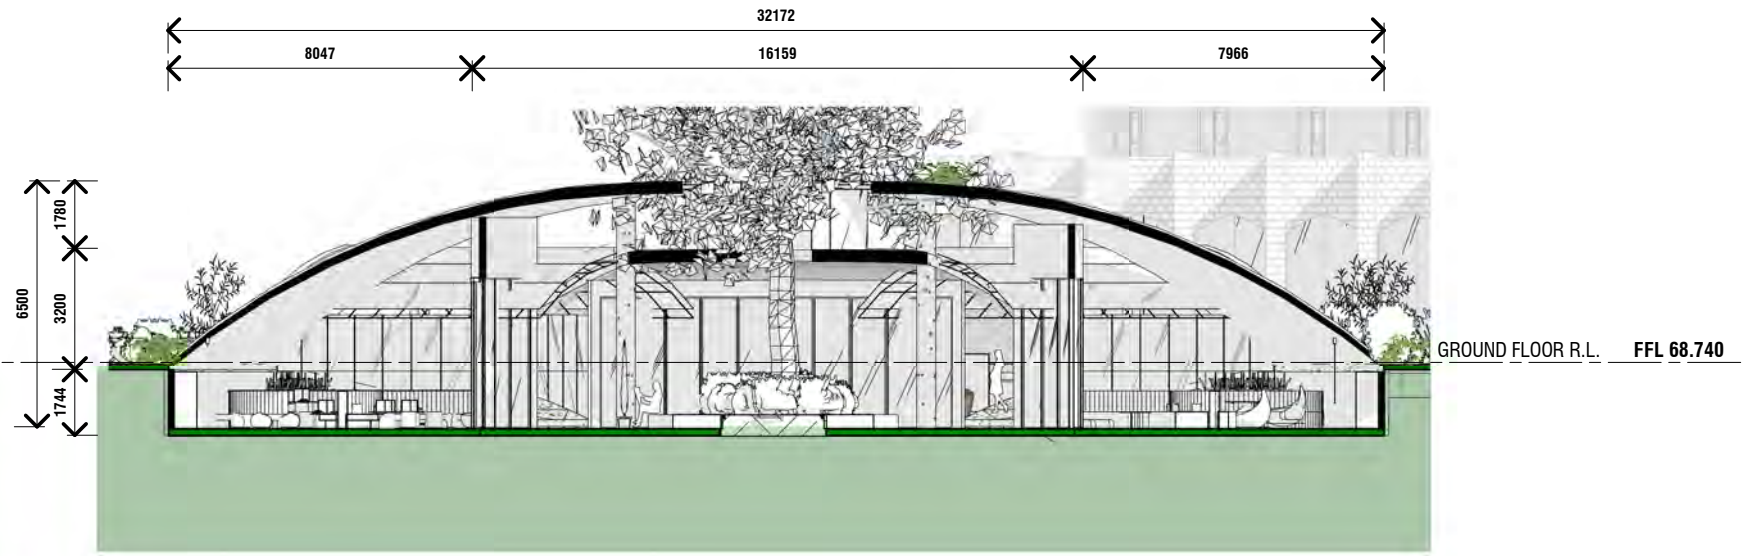

B COMMON SPACE - ELEVATION B
 A107 SCALE 1:200@A1

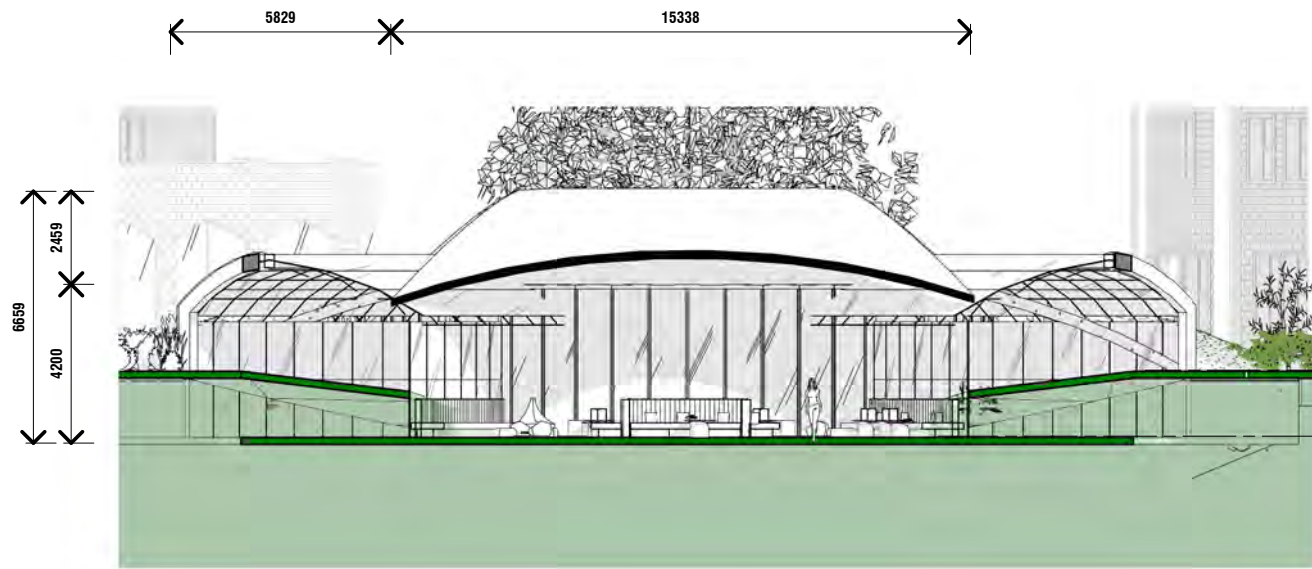

C COMMON SPACE - ELEVATION C
 A107 SCALE 1:200@A1

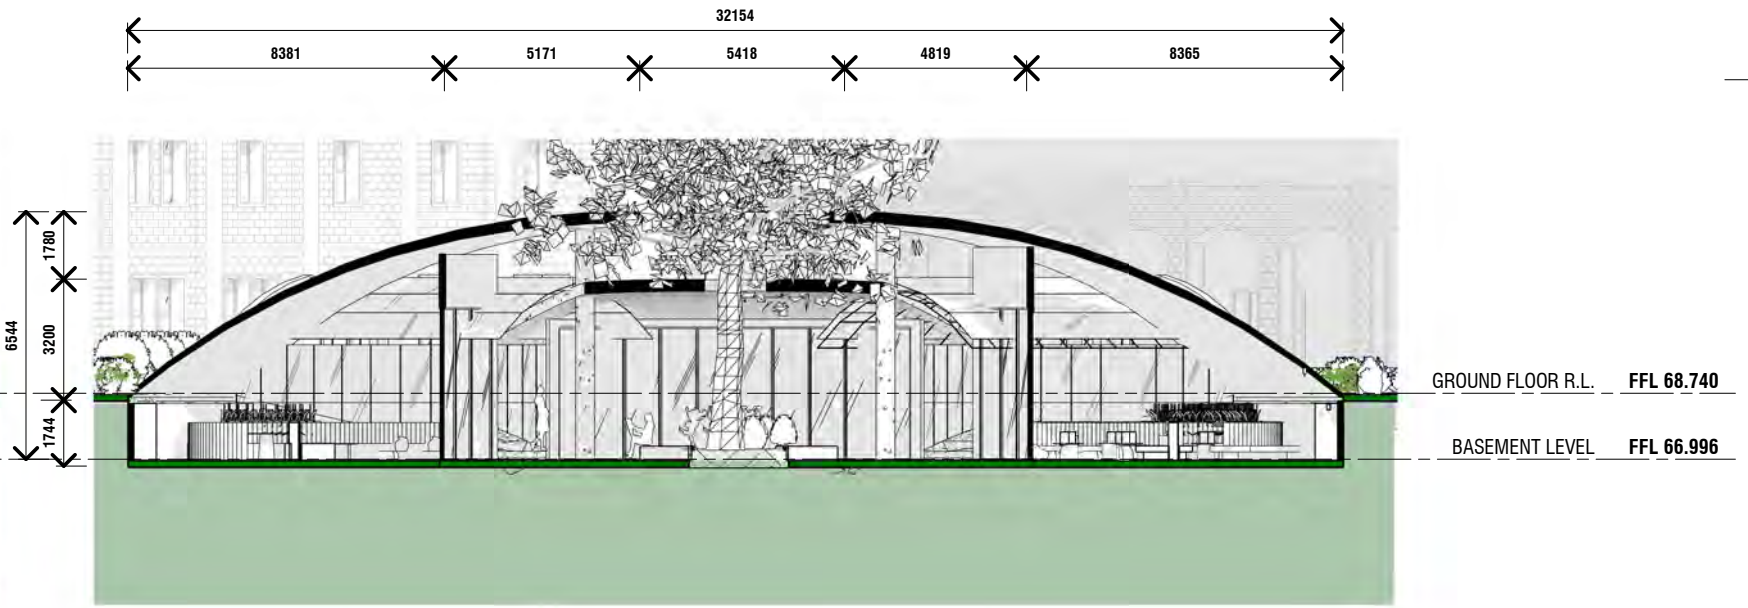

D COMMON SPACE - ELEVATION D
 A107 SCALE 1:200@A1


Rev	Date	Amendment

Check all dimensions and all site conditions prior to the commencement of any work. Do not scale drawings - refer noted dimensions only. Any discrepancies shall be referred to Architect/designer for clarification. Drawings shall not be used for construction purposes until issued by designer for construction.


Project	ASSISI CENTRE PROJECT	Project No.	0001
Title	INTERNAL ELEVATIONS - COMMON SPACE		
Scale	1:200 @ A3	Date	
0 25mm		Dwg No	A107
Original @ A3 sheet size		Rev	



1 FRONT ELEVATION
A109 SCALE @A1

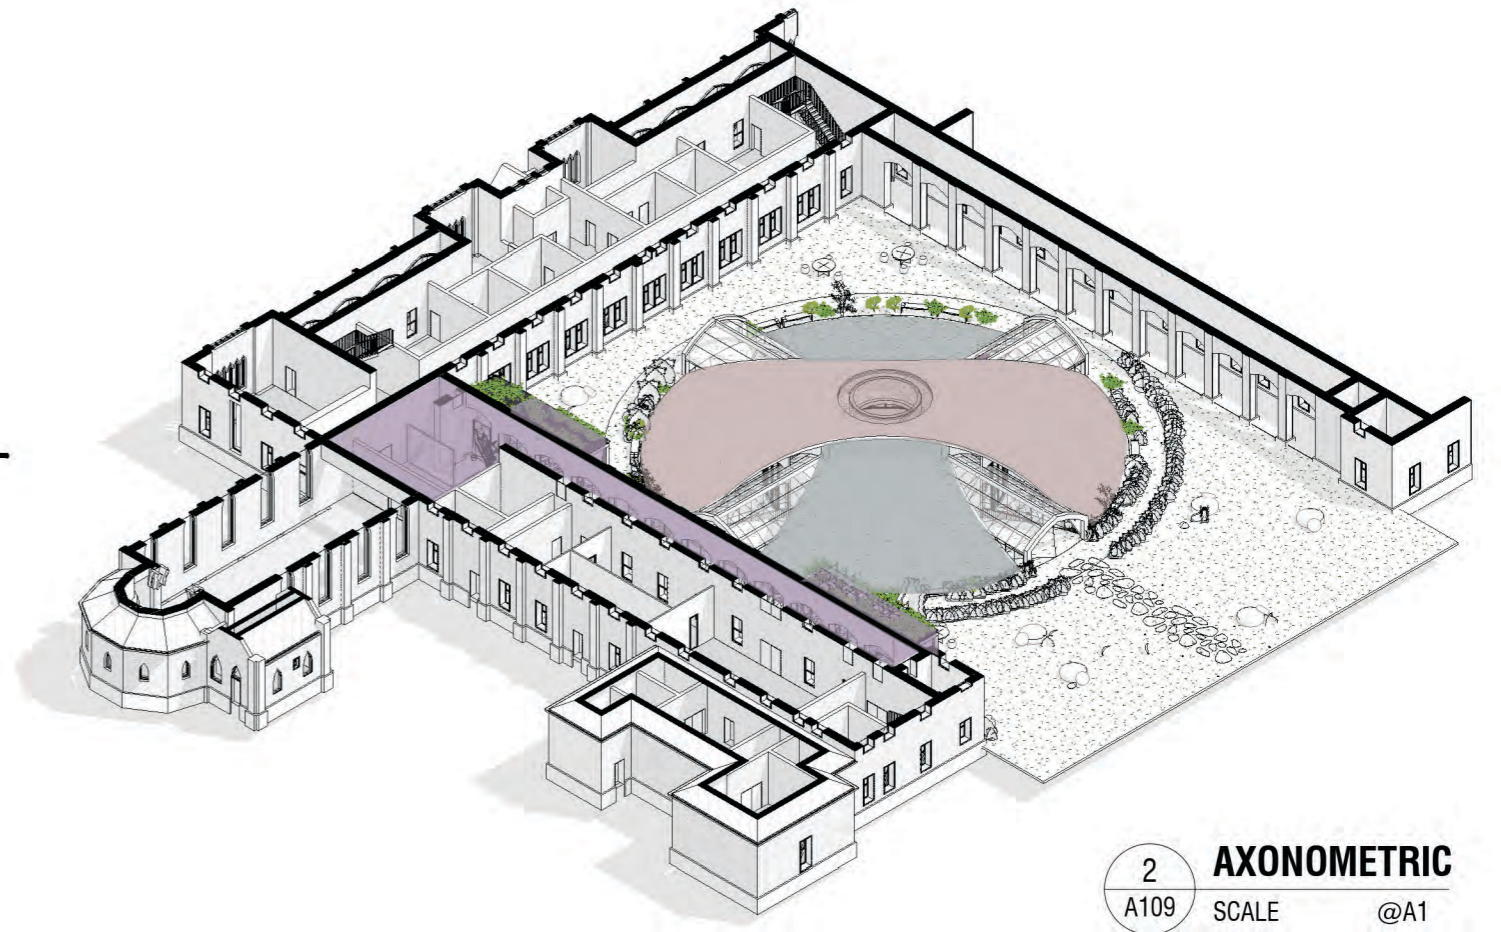

2 AXONOMETRIC
A109 SCALE @A1

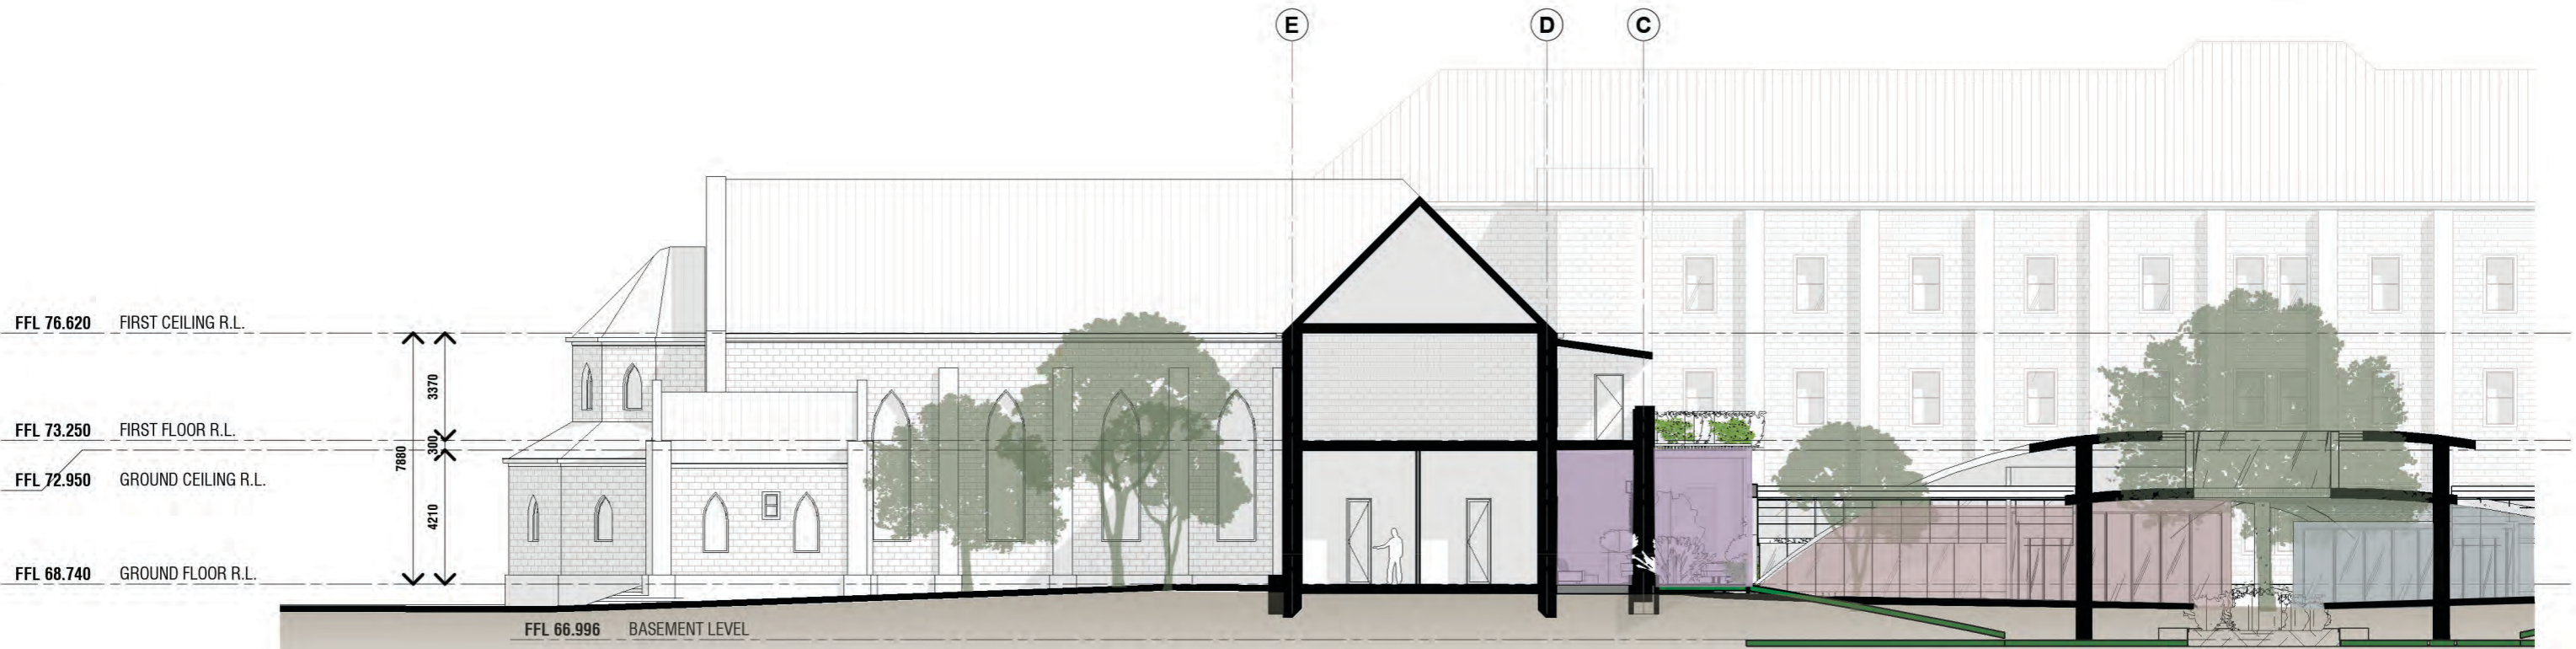

3 BUILDING SECTION
A109 SCALE 1 : 200@A1




Rev	Date	Amendment


Check all dimensions and all site conditions prior to the commencement of any work. Do not scale drawings - refer noted dimensions only. Any discrepancies shall be referred to Architect/designer for clarification. Drawings shall not be used for construction purposes until issued by designer for construction.

Project	ASSISI CENTRE PROJECT	Project No.	0001
Title	LONG SECTION	Date	
Scale	1 : 200 @ A3	Dwg No	A109
		Rev	

**NOTE:
EXISTING TREE TO BE
RETAINED,
SITTING ON EXISTING
FLOOR LEVEL**

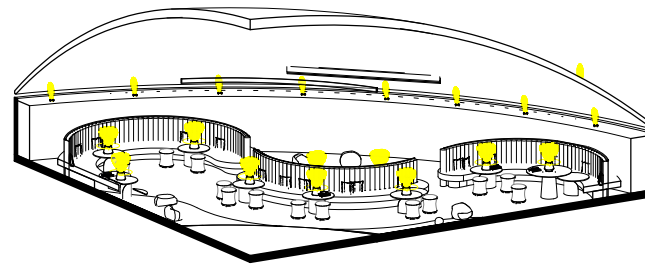

2 COMMON SPACE AXO RCP
A110 SCALE @A1

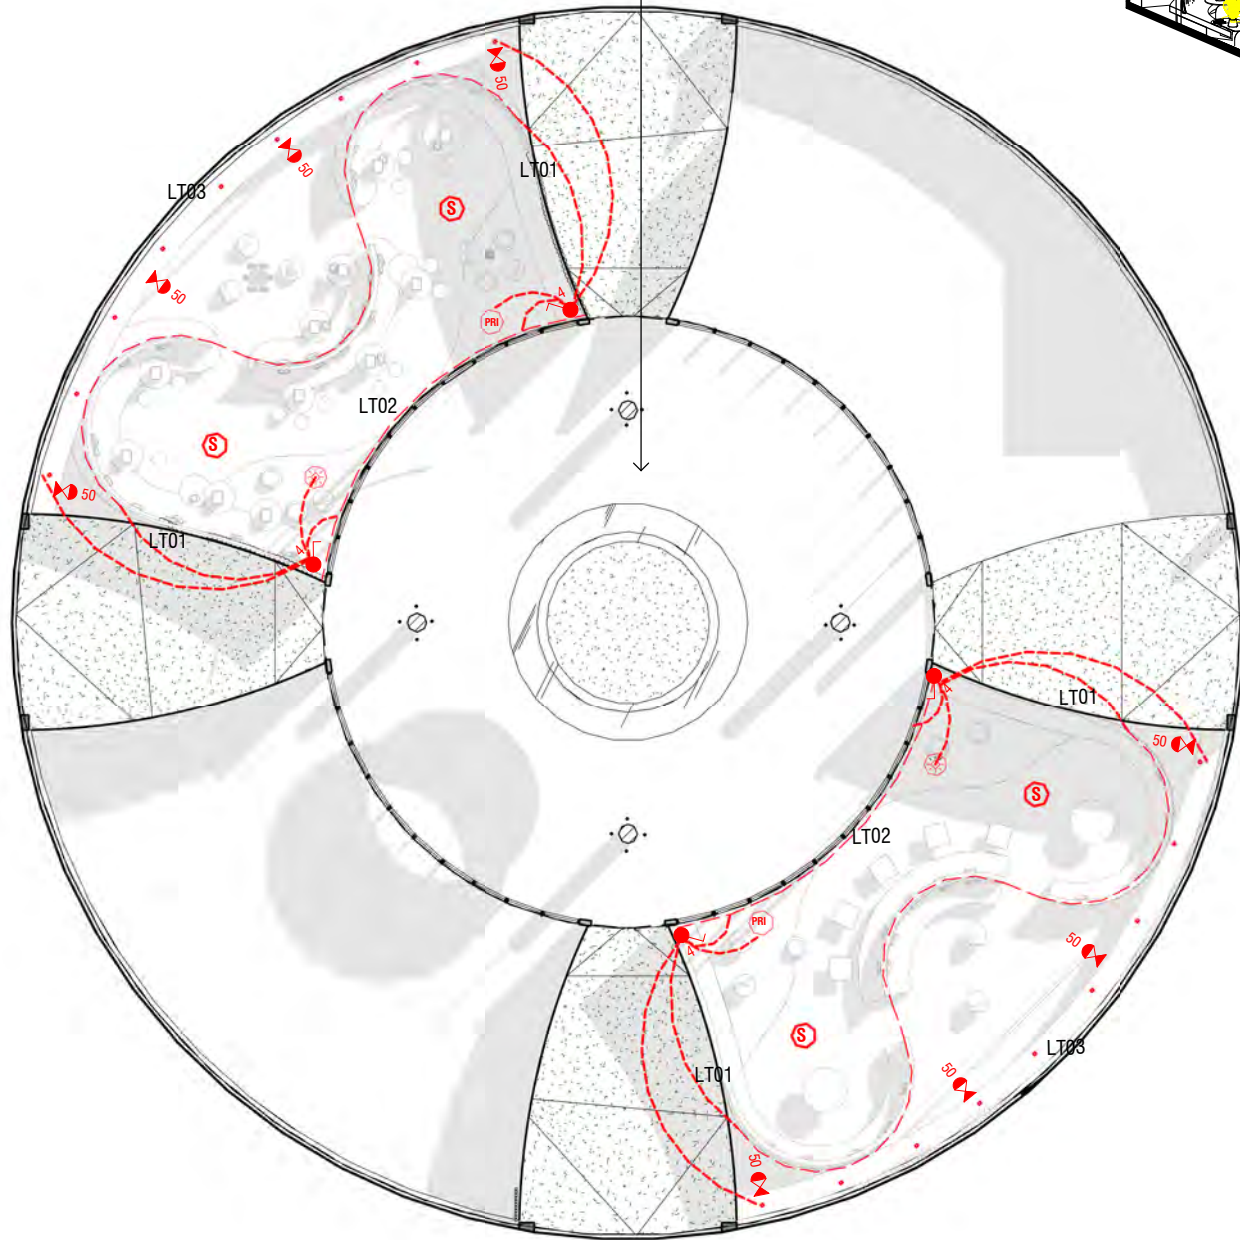

1 COMMON SPACE RCP
A110 SCALE 1:200@A1

ELECTRICAL & LIGHTING


	LT01	LED strip LIGHTING ONTOP OF CURVED SOFA QTY: 6
	LT02	LED STRIP LIGHTING ON TOP OF CEILING QTY: 2 LED STRIP
	LT03	UPLIGHT ALONG CURVED JOINERY lighting to illuminate curved dme ceiling QTY: 16
		4 GANG TWO-WAY LIGHT SWITCH QTY: 4
		GPO 50mm HEIGHT QTY: 8
		SMOKE DETECTOR QTY: 4
		PRI QTY: 2
		AUTOMATIC NIGHT TIME SENSOR QTY: 2

Check all dimensions and all site conditions prior to the commencement of any work. Do not scale drawings - refer noted dimensions only. Any discrepancies shall be referred to Architect/designer for clarification. Drawings shall not be used for construction purposes until issued by designer for construction.


Rev	Date	Amendment



Project	ASSISI CENTRE PROJECT	Project No.	0001
Title	COMMON SPACE RCP	Date	
Scale	1:200 @ A3	Dwg No	A110
		Rev	

 

**NOTE:
EXISTING TREE TO BE
RETAINED,
SITTING ON EXISTING
FLOOR LEVEL**

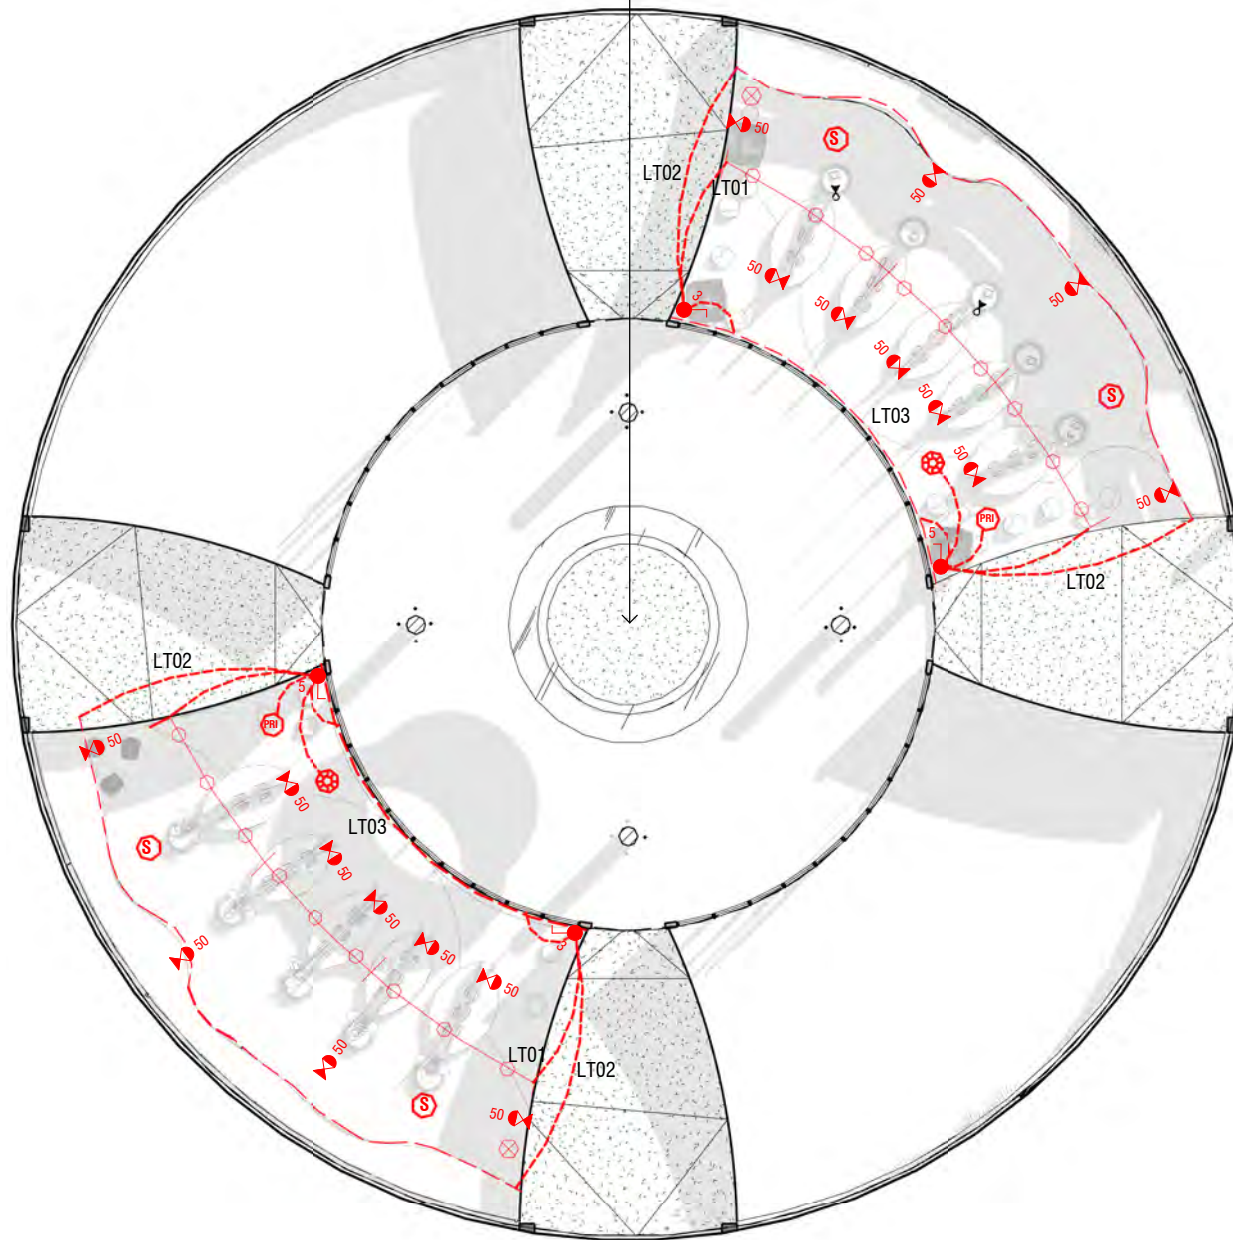

1 QUIET SPACE RCP
A111 SCALE 1:200@A1

ELECTRICAL & LIGHTING


	LT01	RECESSED TRACK LIGHTING QTY: 6
	LT02	LED STRIP LIGHTING ON CURVED JOINERY QTY: 4
	LT03	LED STRIP LIGHTING CEILING UP LIGHTING QTY: 2 LED STRIP
	LT04	FLOOR LAMP QTY: 2
		4 and 5 GANG TWO-WAY LIGHT SWITCH QTY: 4
		GPO 50mm HEIGHT QTY: 26
		SMOKE DETECTOR QTY: 4
		PRI QTY: 2
		AUTOMATIC NIGHT TIME SENSOR QTY: 2

Rev	Date	Amendment

Check all dimensions and all site conditions prior to the commencement of any work. Do not scale drawings - refer noted dimensions only. Any discrepancies shall be referred to Architect/designer for clarification. Drawings shall not be used for construction purposes until issued by designer for construction.



Project	ASSISI CENTRE PROJECT	Project No.	0001
Title	QUIET SPACE RCP		
Scale	1:200 @ A3	Date	
	0 25mm	Dwg No	A111
	Original @ A3 sheet size	Rev	

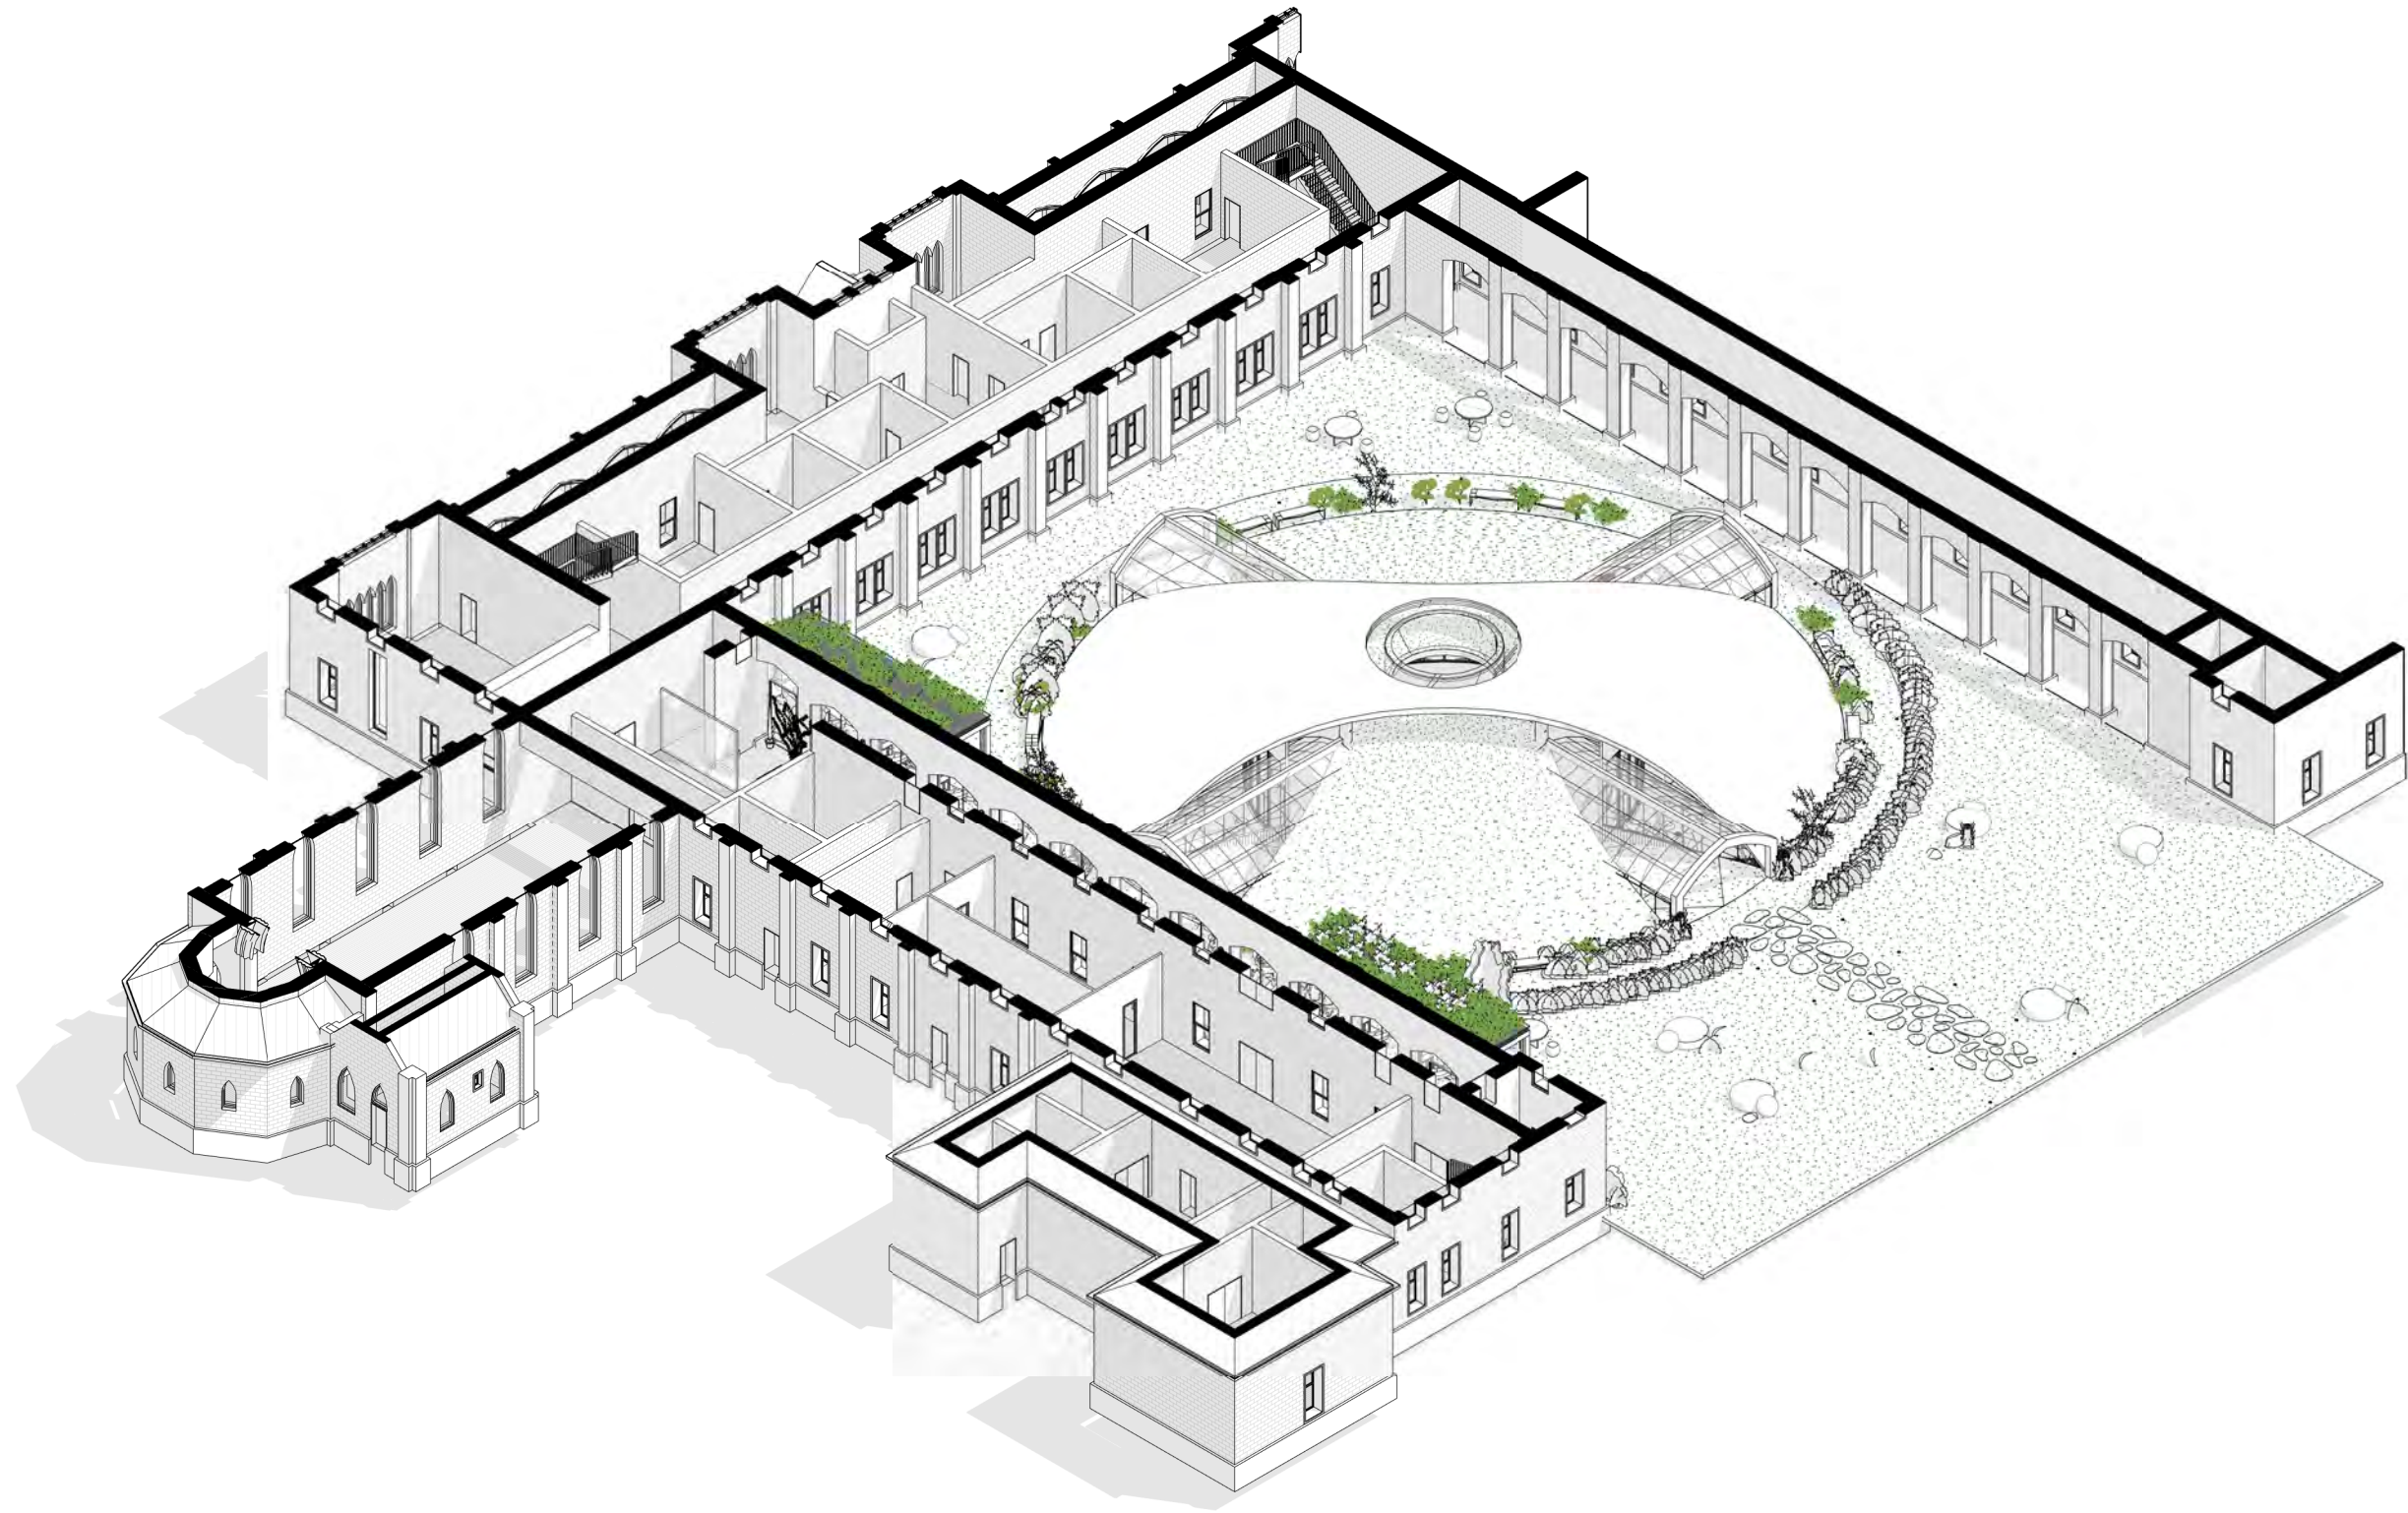

Rev	Date	Amendment

Check all dimensions and all site conditions prior to the commencement of any work. Do not scale drawings - refer noted dimensions only. Any discrepancies shall be referred to Architect/designer for clarification. Drawings shall not be used for construction purposes until issued by designer for construction.

Project	ASSISI CENTRE PROJECT	Project No.	0001
---------	-----------------------	-------------	------

Title	AXONOMETRIC
-------	-------------

Scale	@ A3	Date	
-------	------	------	--

0	25mm
Original @ A3 sheet size	

Dwg No	A113
Rev	




1 **PERSPECTIVE VIEW - WAITING SPACE**
 A115 SCALE @A1

Rev	Date	Amendment

Check all dimensions and all site conditions prior to the commencement of any work. Do not scale drawings - refer noted dimensions only. Any discrepancies shall be referred to Architect/designer for clarification. Drawings shall not be used for construction purposes until issued by designer for construction.

Project	ASSISI CENTRE PROJECT	Project No.	0001
Title	PERSPECTIVE VIEW	Date	
Scale	@ A3	Dwg No	A115
		Rev	



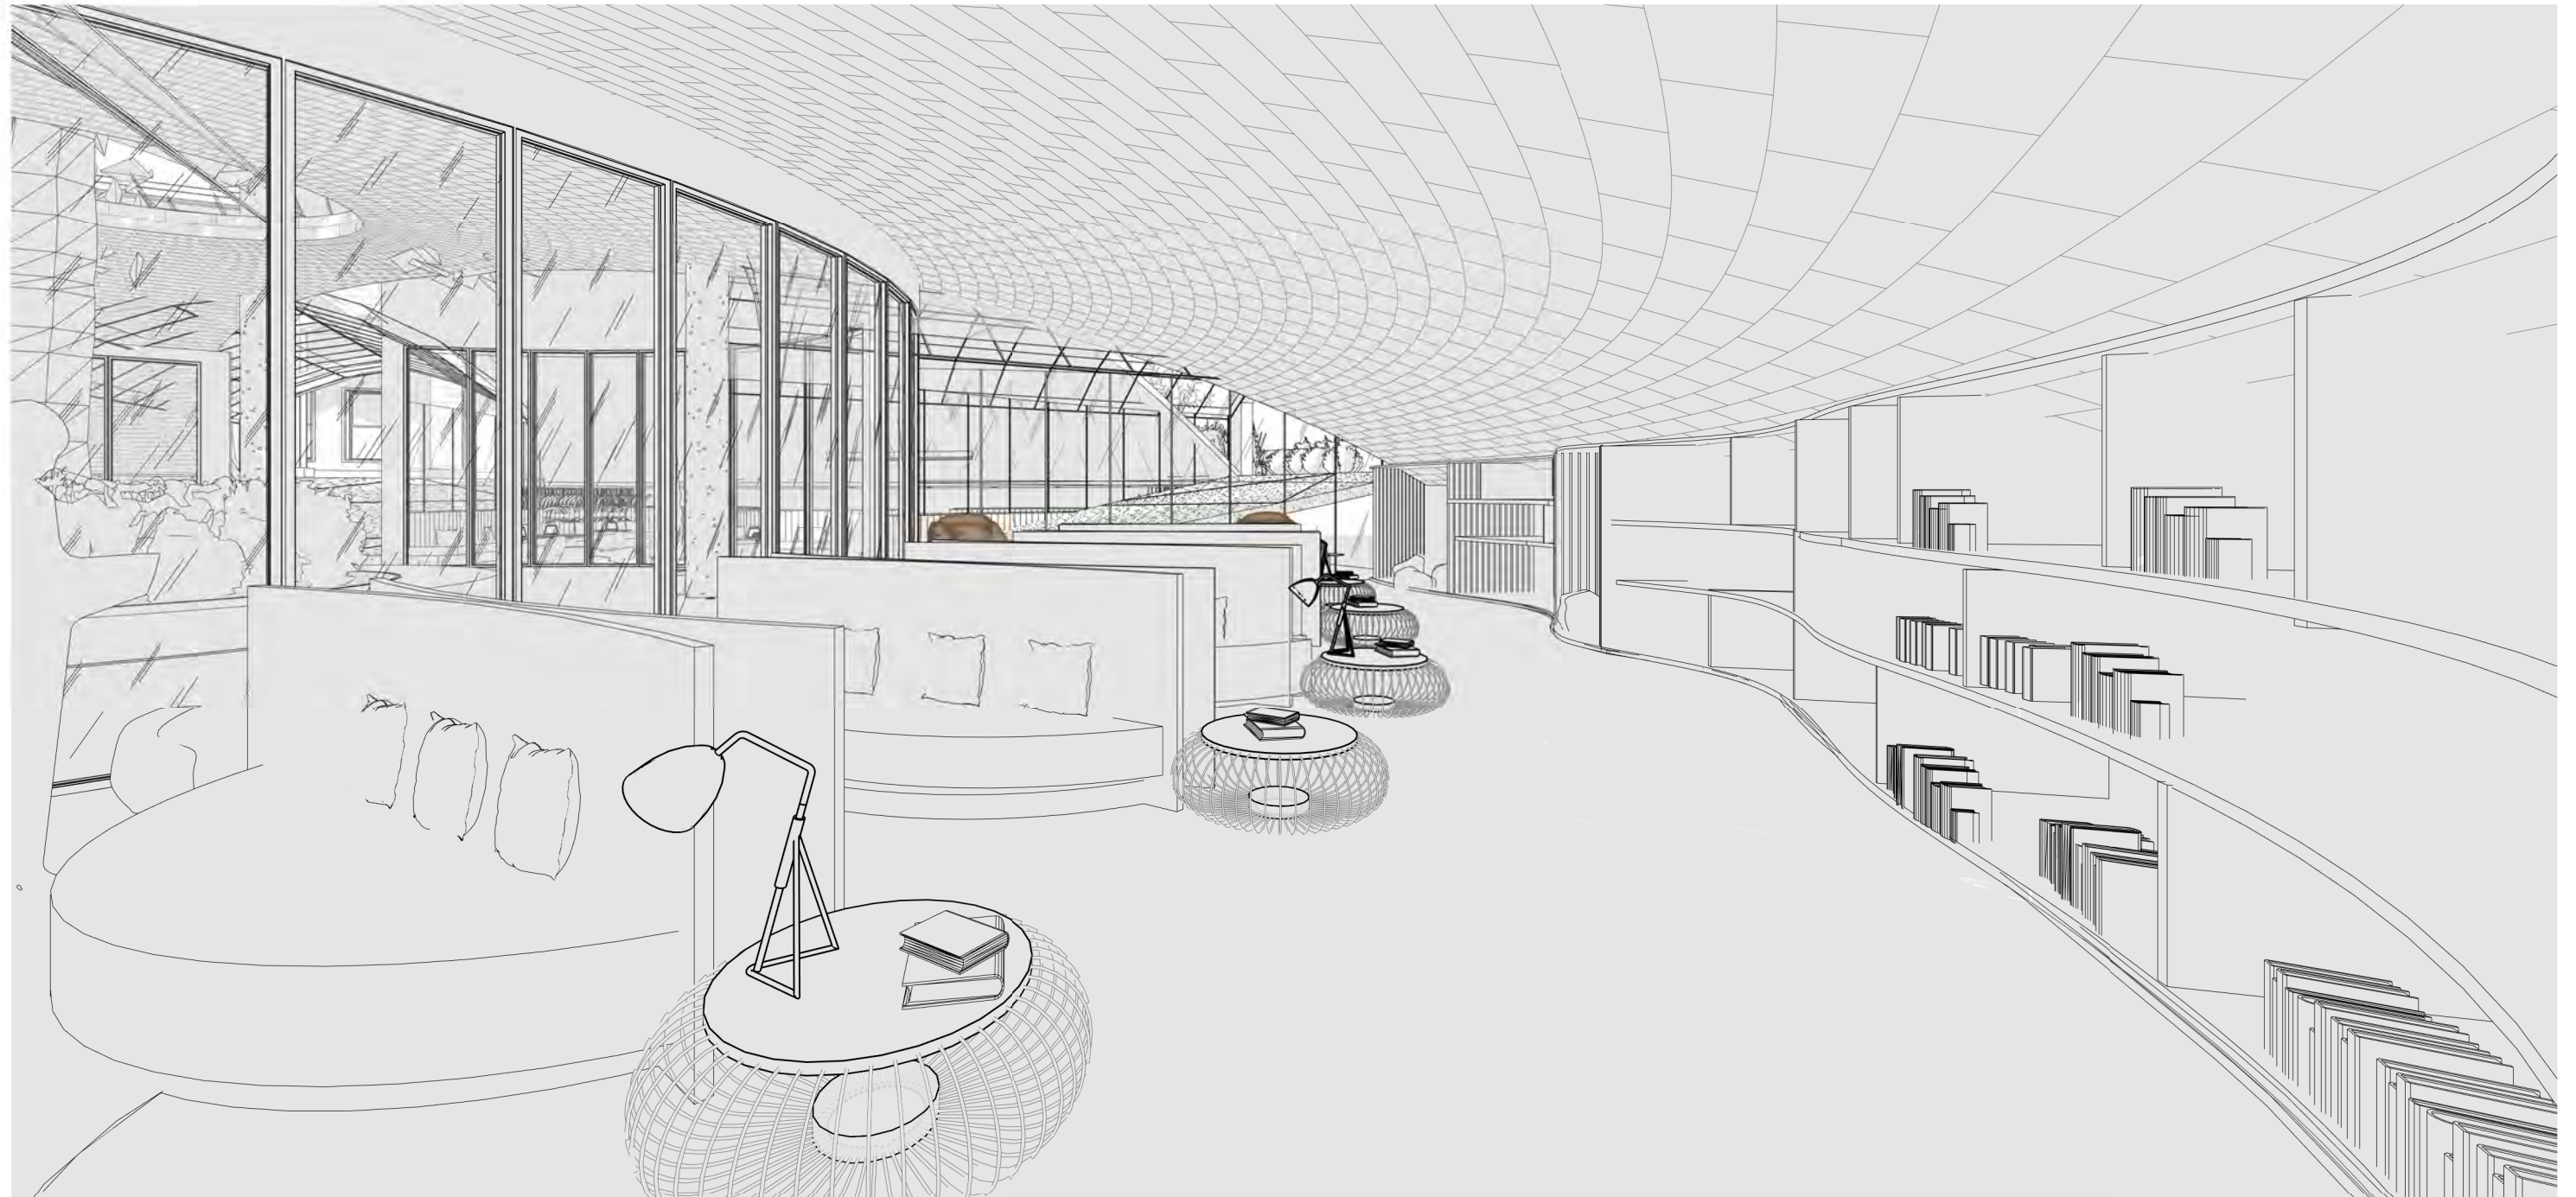


1 PERSPECTIVE - MINI LIBRARY
 A117 SCALE @A1

Rev	Date	Amendment


Check all dimensions and all site conditions prior to the commencement of any work. Do not scale drawings - refer noted dimensions only. Any discrepancies shall be referred to Architect/designer for clarification. Drawings shall not be used for construction purposes until issued by designer for construction.

Project	ASSISI CENTRE PROJECT	Project No.	0001
Title	PERSPECTIVE VIEW	Date	
Scale	@ A3	Dwg No	A117
		Rev	

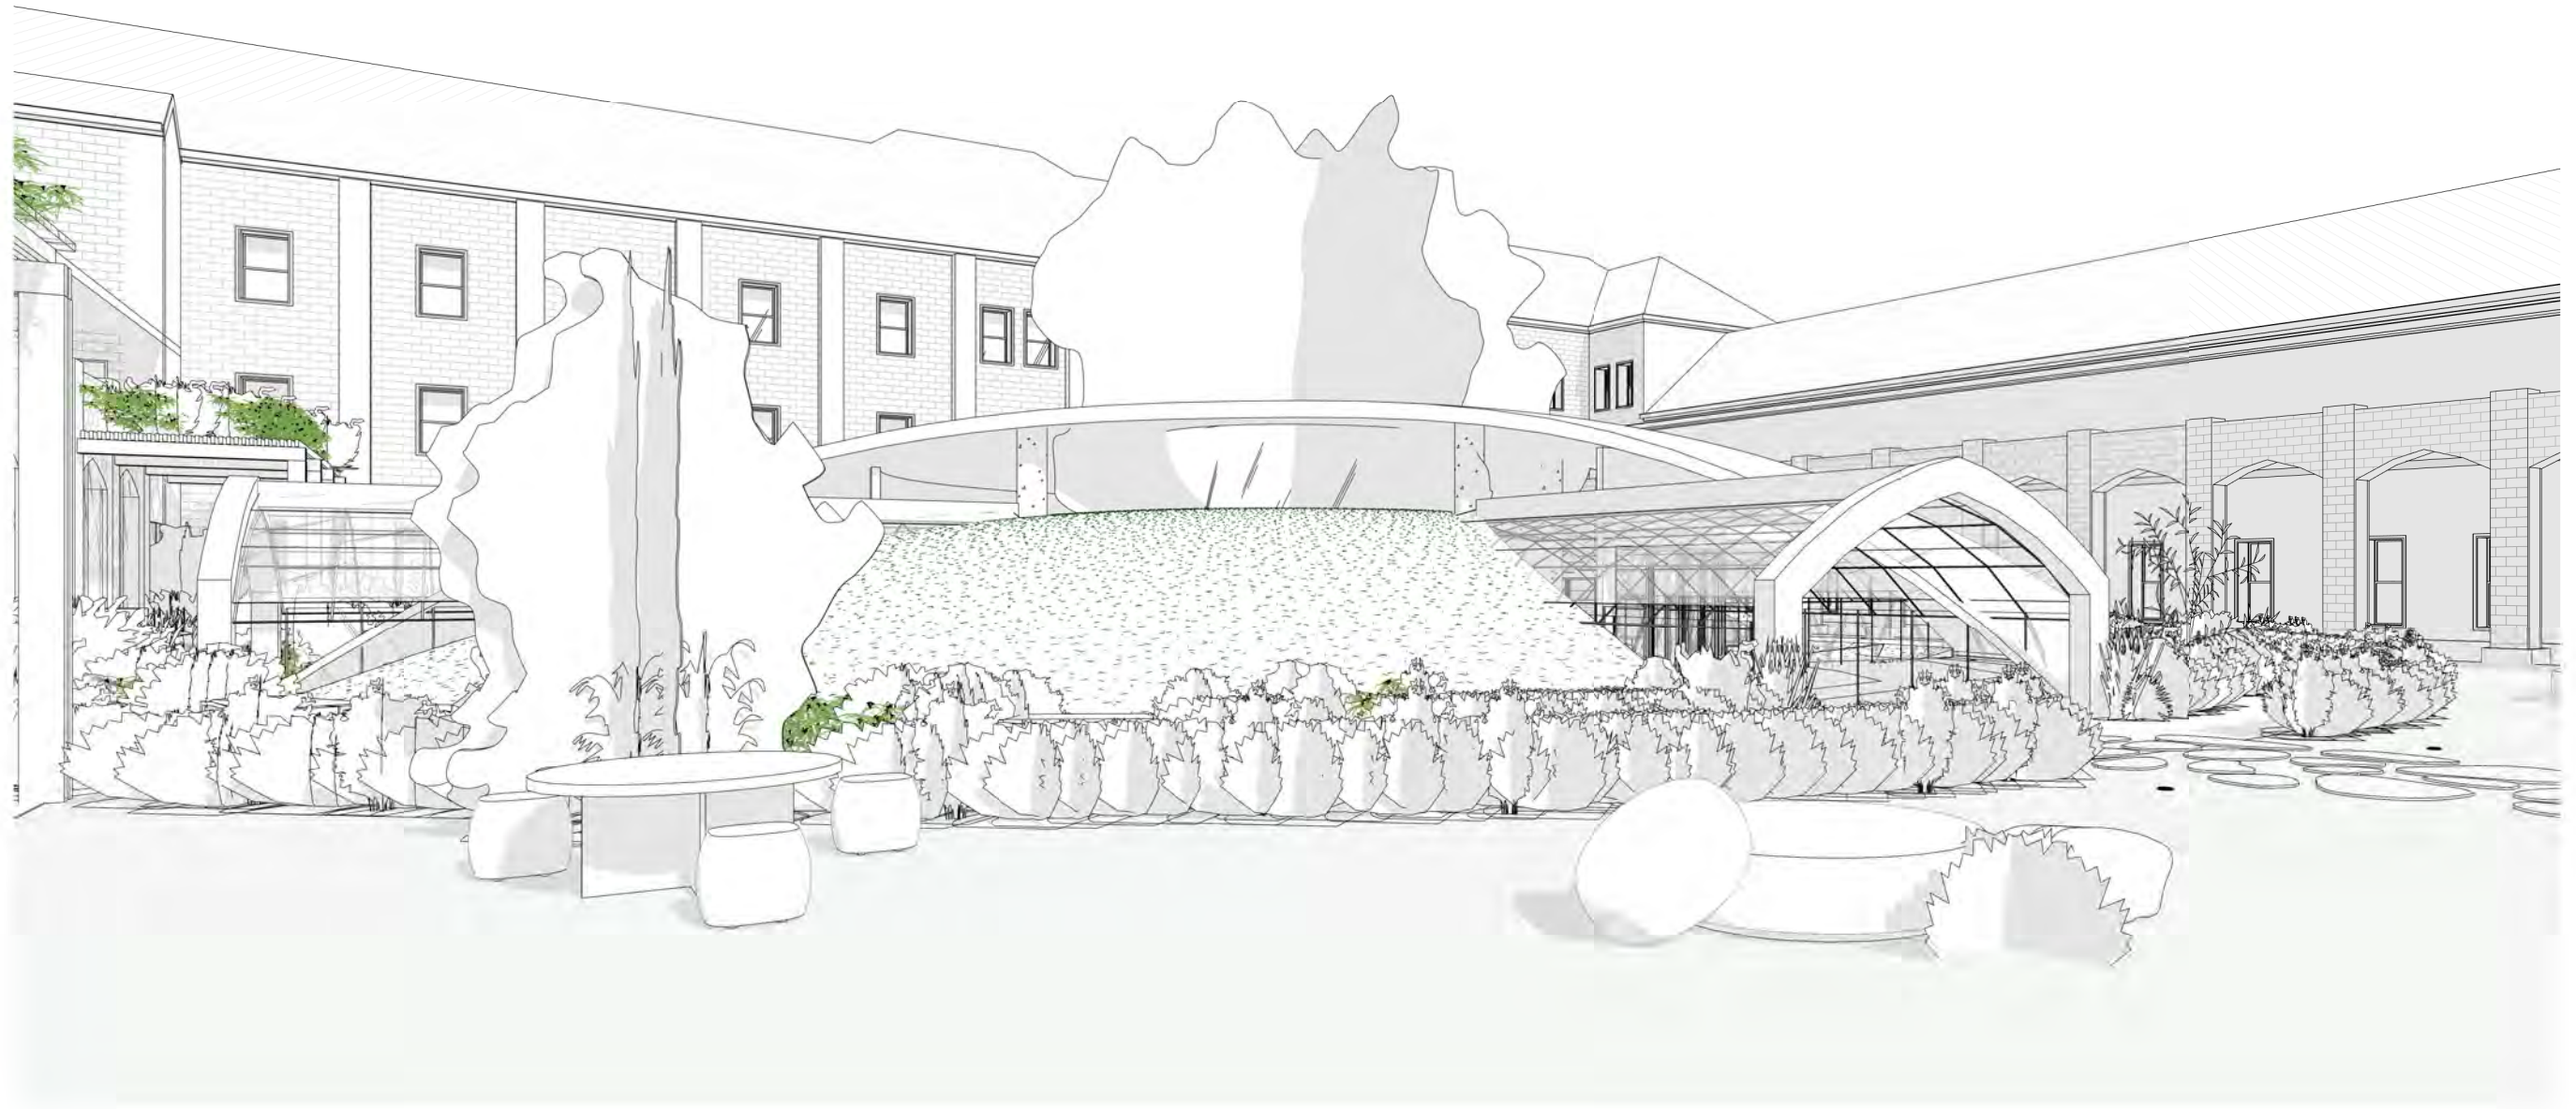

1 PERSPECTIVE - SIDE VIEW
 A118 SCALE @A1

Rev	Date	Amendment
<p>Check all dimensions and all site conditions prior to the commencement of any work. Do not scale drawings - refer noted dimensions only. Any discrepancies shall be referred to Architect/designer for clarification. Drawings shall not be used for construction purposes until issued by designer for construction.</p>		
<p>Project ASSISI CENTRE PROJECT</p>		<p>Project No. 0001</p>
<p>Title PERSPECTIVE VIEW</p>		
<p>Scale @ A3</p>		<p>Date</p>
<p>0 25mm</p>		<p>Dwg No A118</p>
<p>Original @ A3 sheet size</p>		<p>Rev</p>

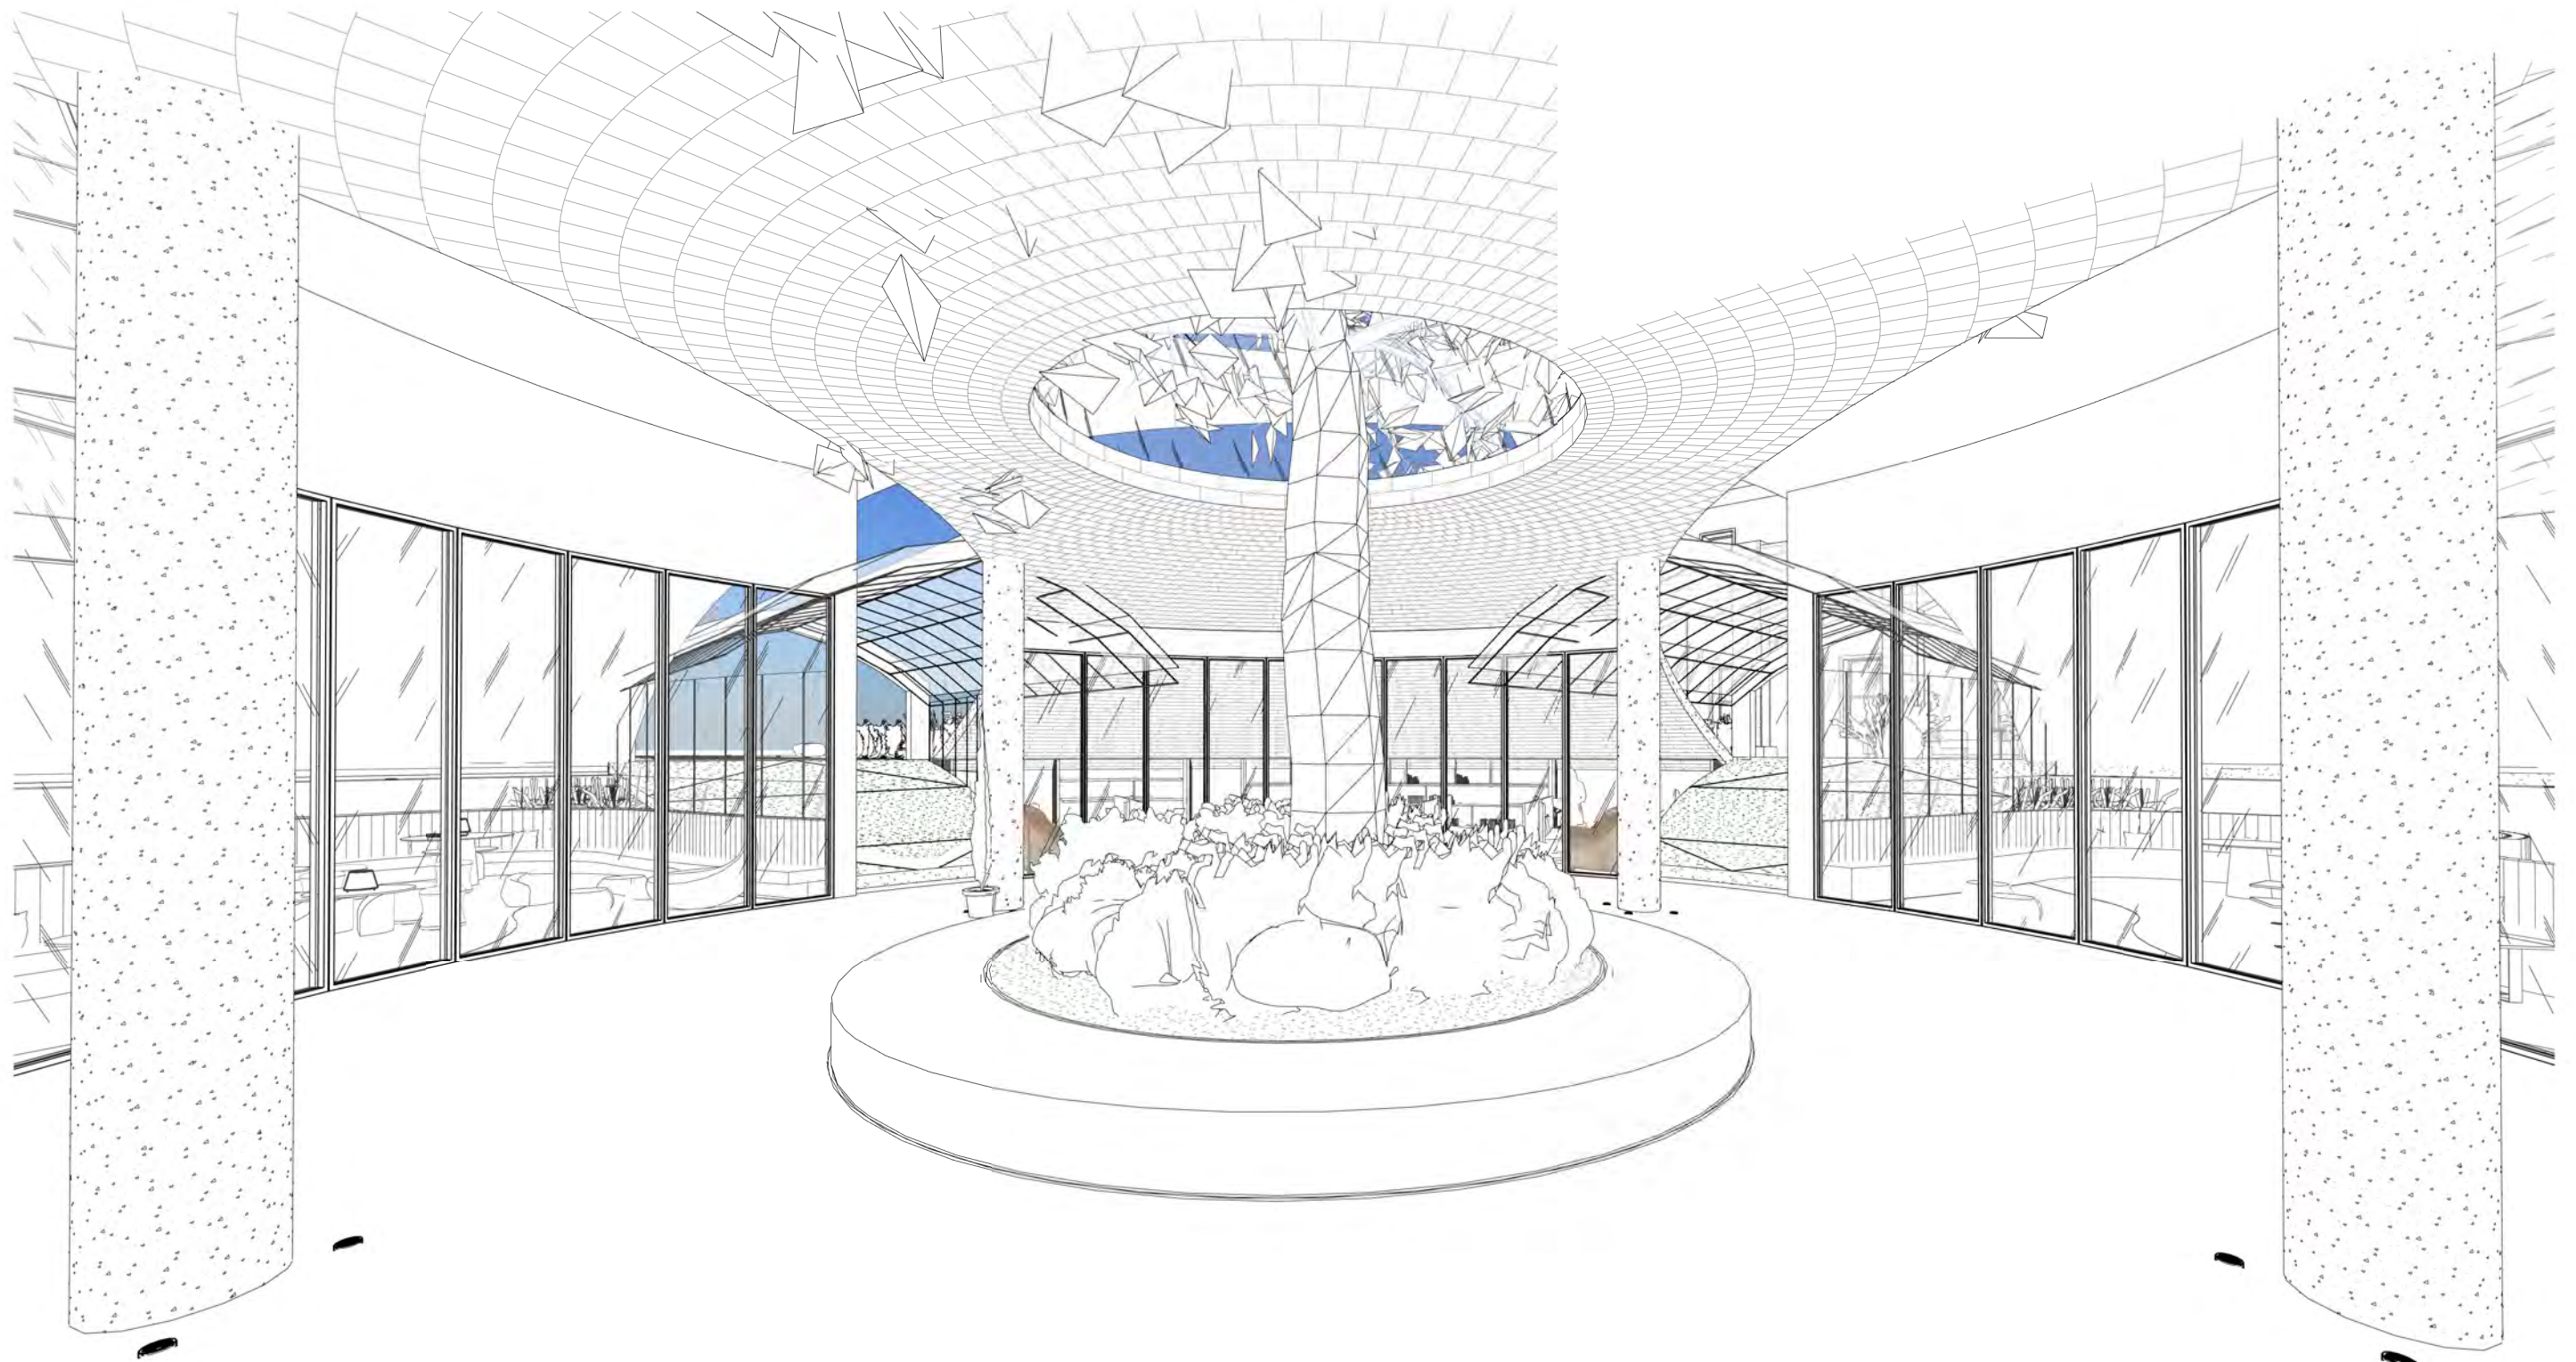


1 **PERSPECTIVE - INTERNAL SPACE**
 A119 SCALE @A1

Rev	Date	Amendment

Check all dimensions and all site conditions prior to the commencement of any work. Do not scale drawings - refer noted dimensions only. Any discrepancies shall be referred to Architect/designer for clarification. Drawings shall not be used for construction purposes until issued by designer for construction.

Project	ASSISI CENTRE PROJECT	Project No.	0001
Title	PERSPECTIVE VIEW	Date	
Scale	@ A3	Dwg No	A119
		Rev	
Original @ A3 sheet size			

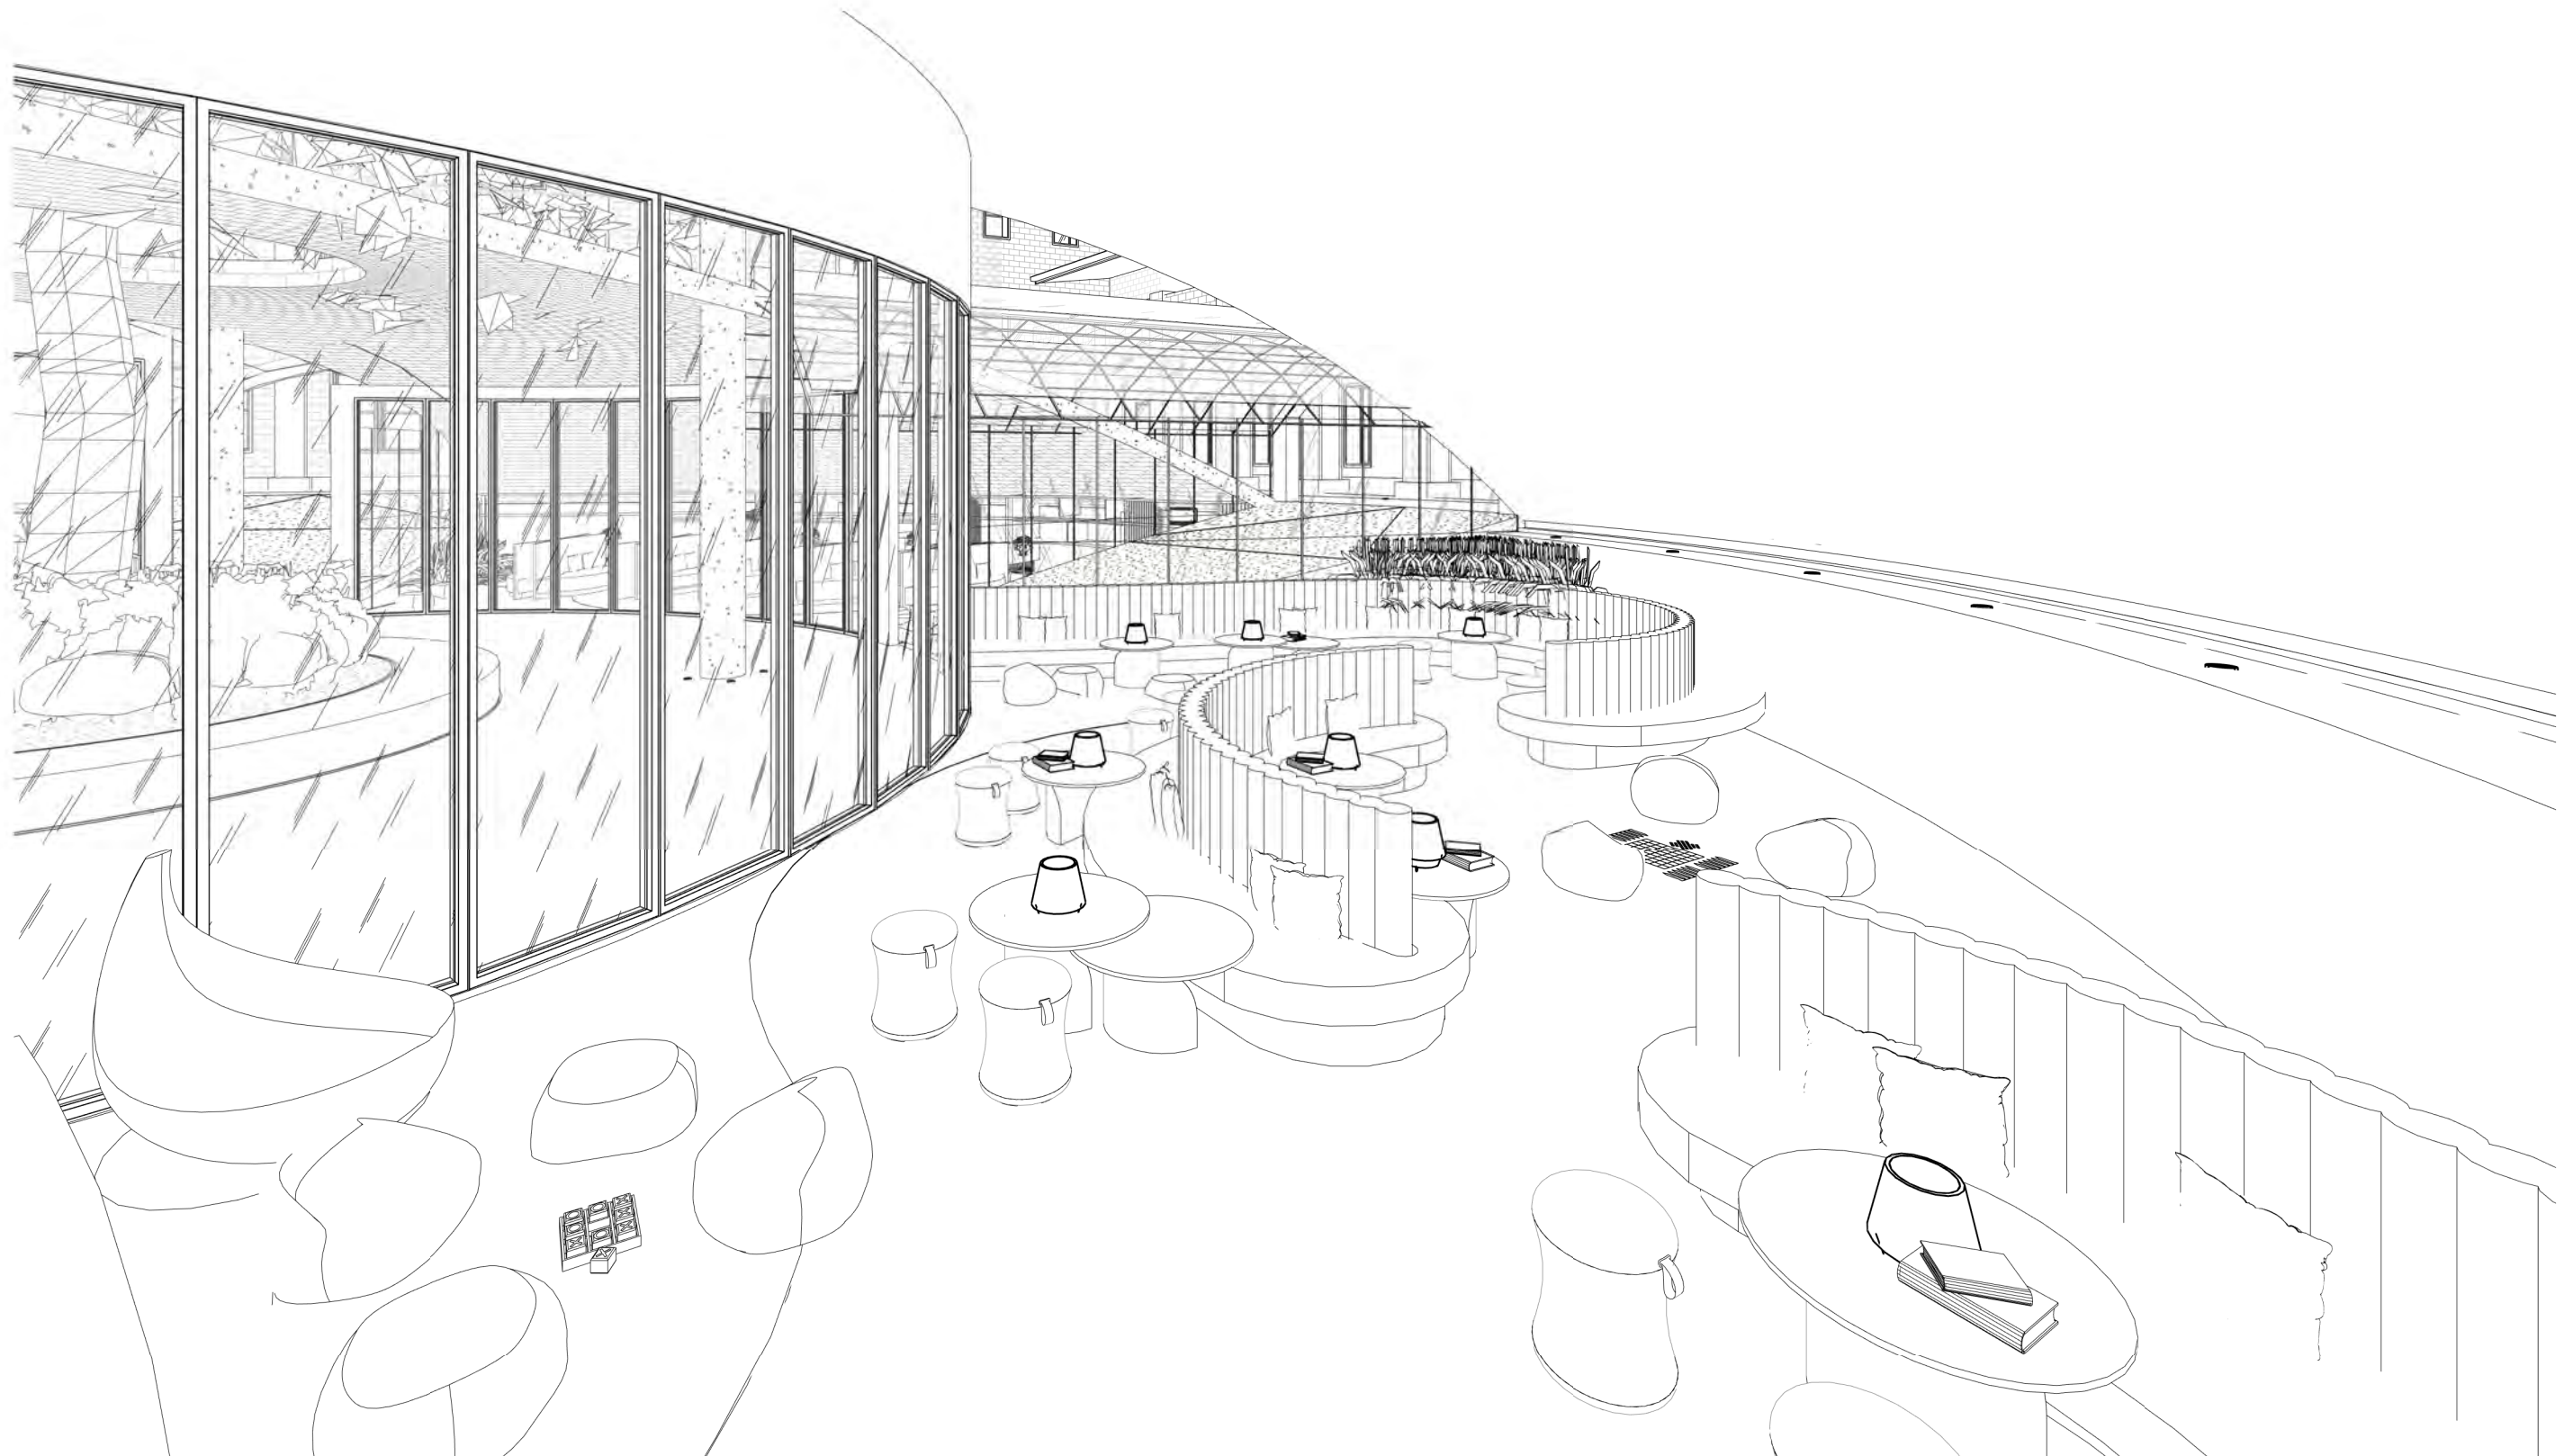


1 PERSPECTIVE VIEW - COMMON SPACE
 A120 SCALE @A1

Rev	Date	Amendment

Check all dimensions and all site conditions prior to the commencement of any work. Do not scale drawings - refer noted dimensions only. Any discrepancies shall be referred to Architect/designer for clarification. Drawings shall not be used for construction purposes until issued by designer for construction.

Project	ASSISI CENTRE PROJECT	Project No.	0001
Title	PERSPECTIVE VIEW	Date	
Scale	@ A3	Dwg No	A120
		Rev	

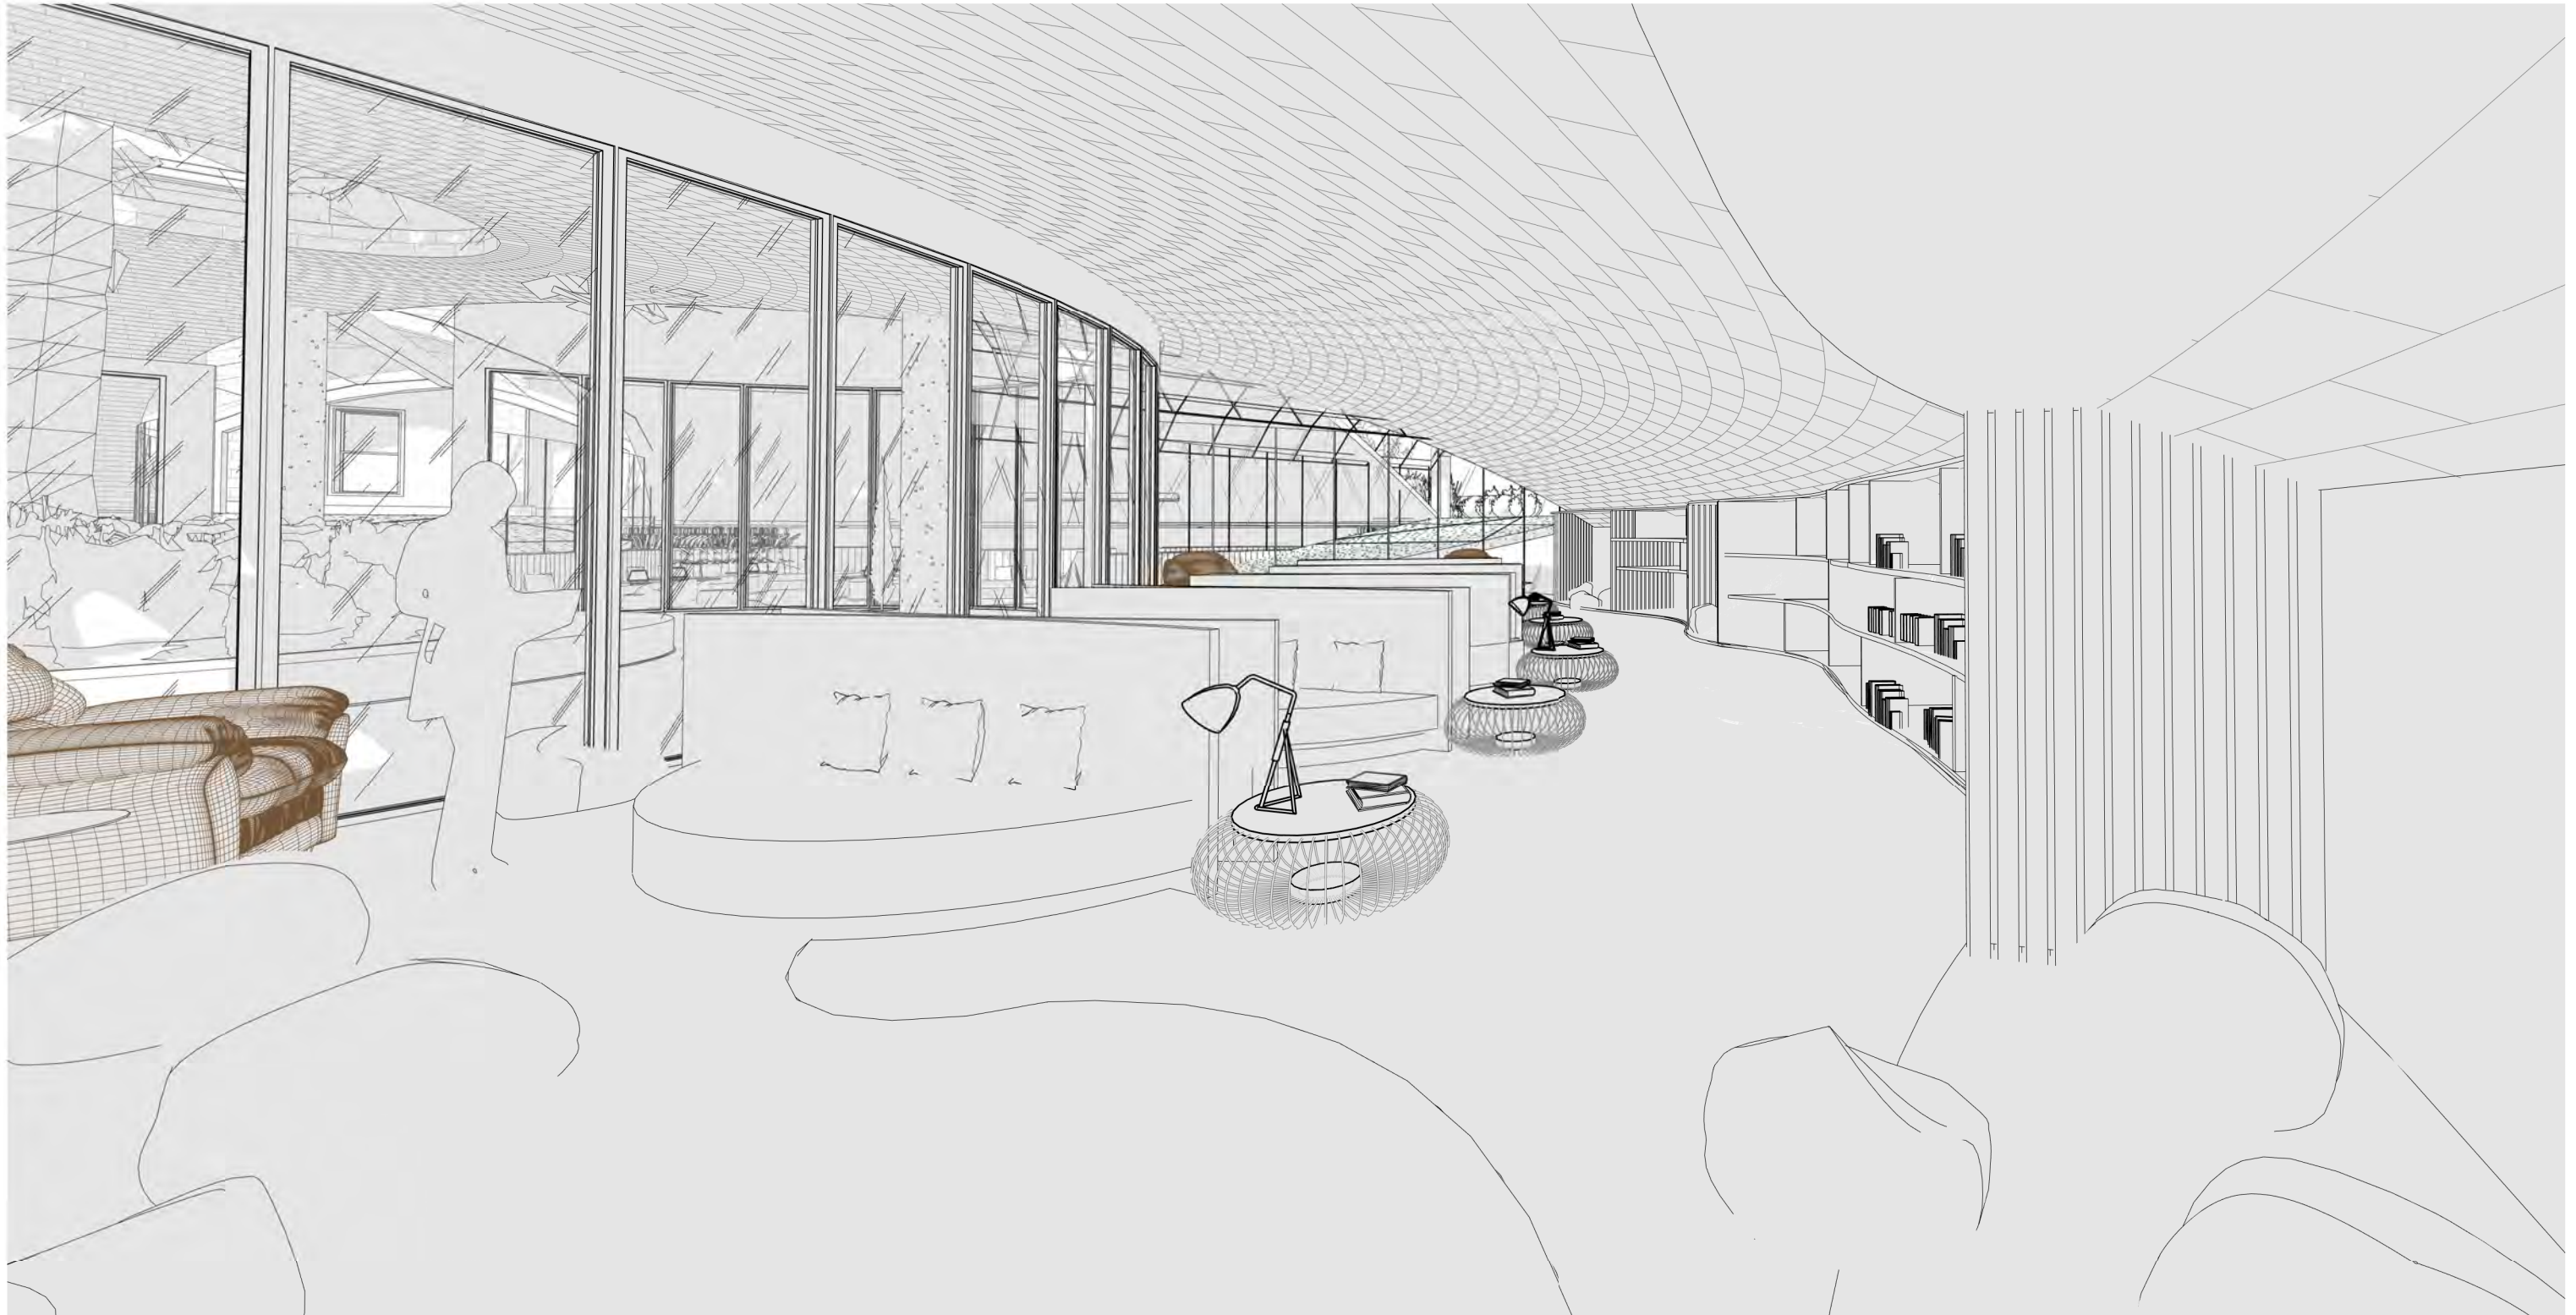


1 PERSPECTIVE - QUIET SPACE
 A121 SCALE @A1

Rev	Date	Amendment

Check all dimensions and all site conditions prior to the commencement of any work. Do not scale drawings - refer noted dimensions only. Any discrepancies shall be referred to Architect/designer for clarification. Drawings shall not be used for construction purposes until issued by designer for construction.

Project	ASSISI CENTRE PROJECT	Project No.	0001
Title	PERSPECTIVE VIEW	Date	
Scale	@ A3	Dwg No	A121
		Rev	

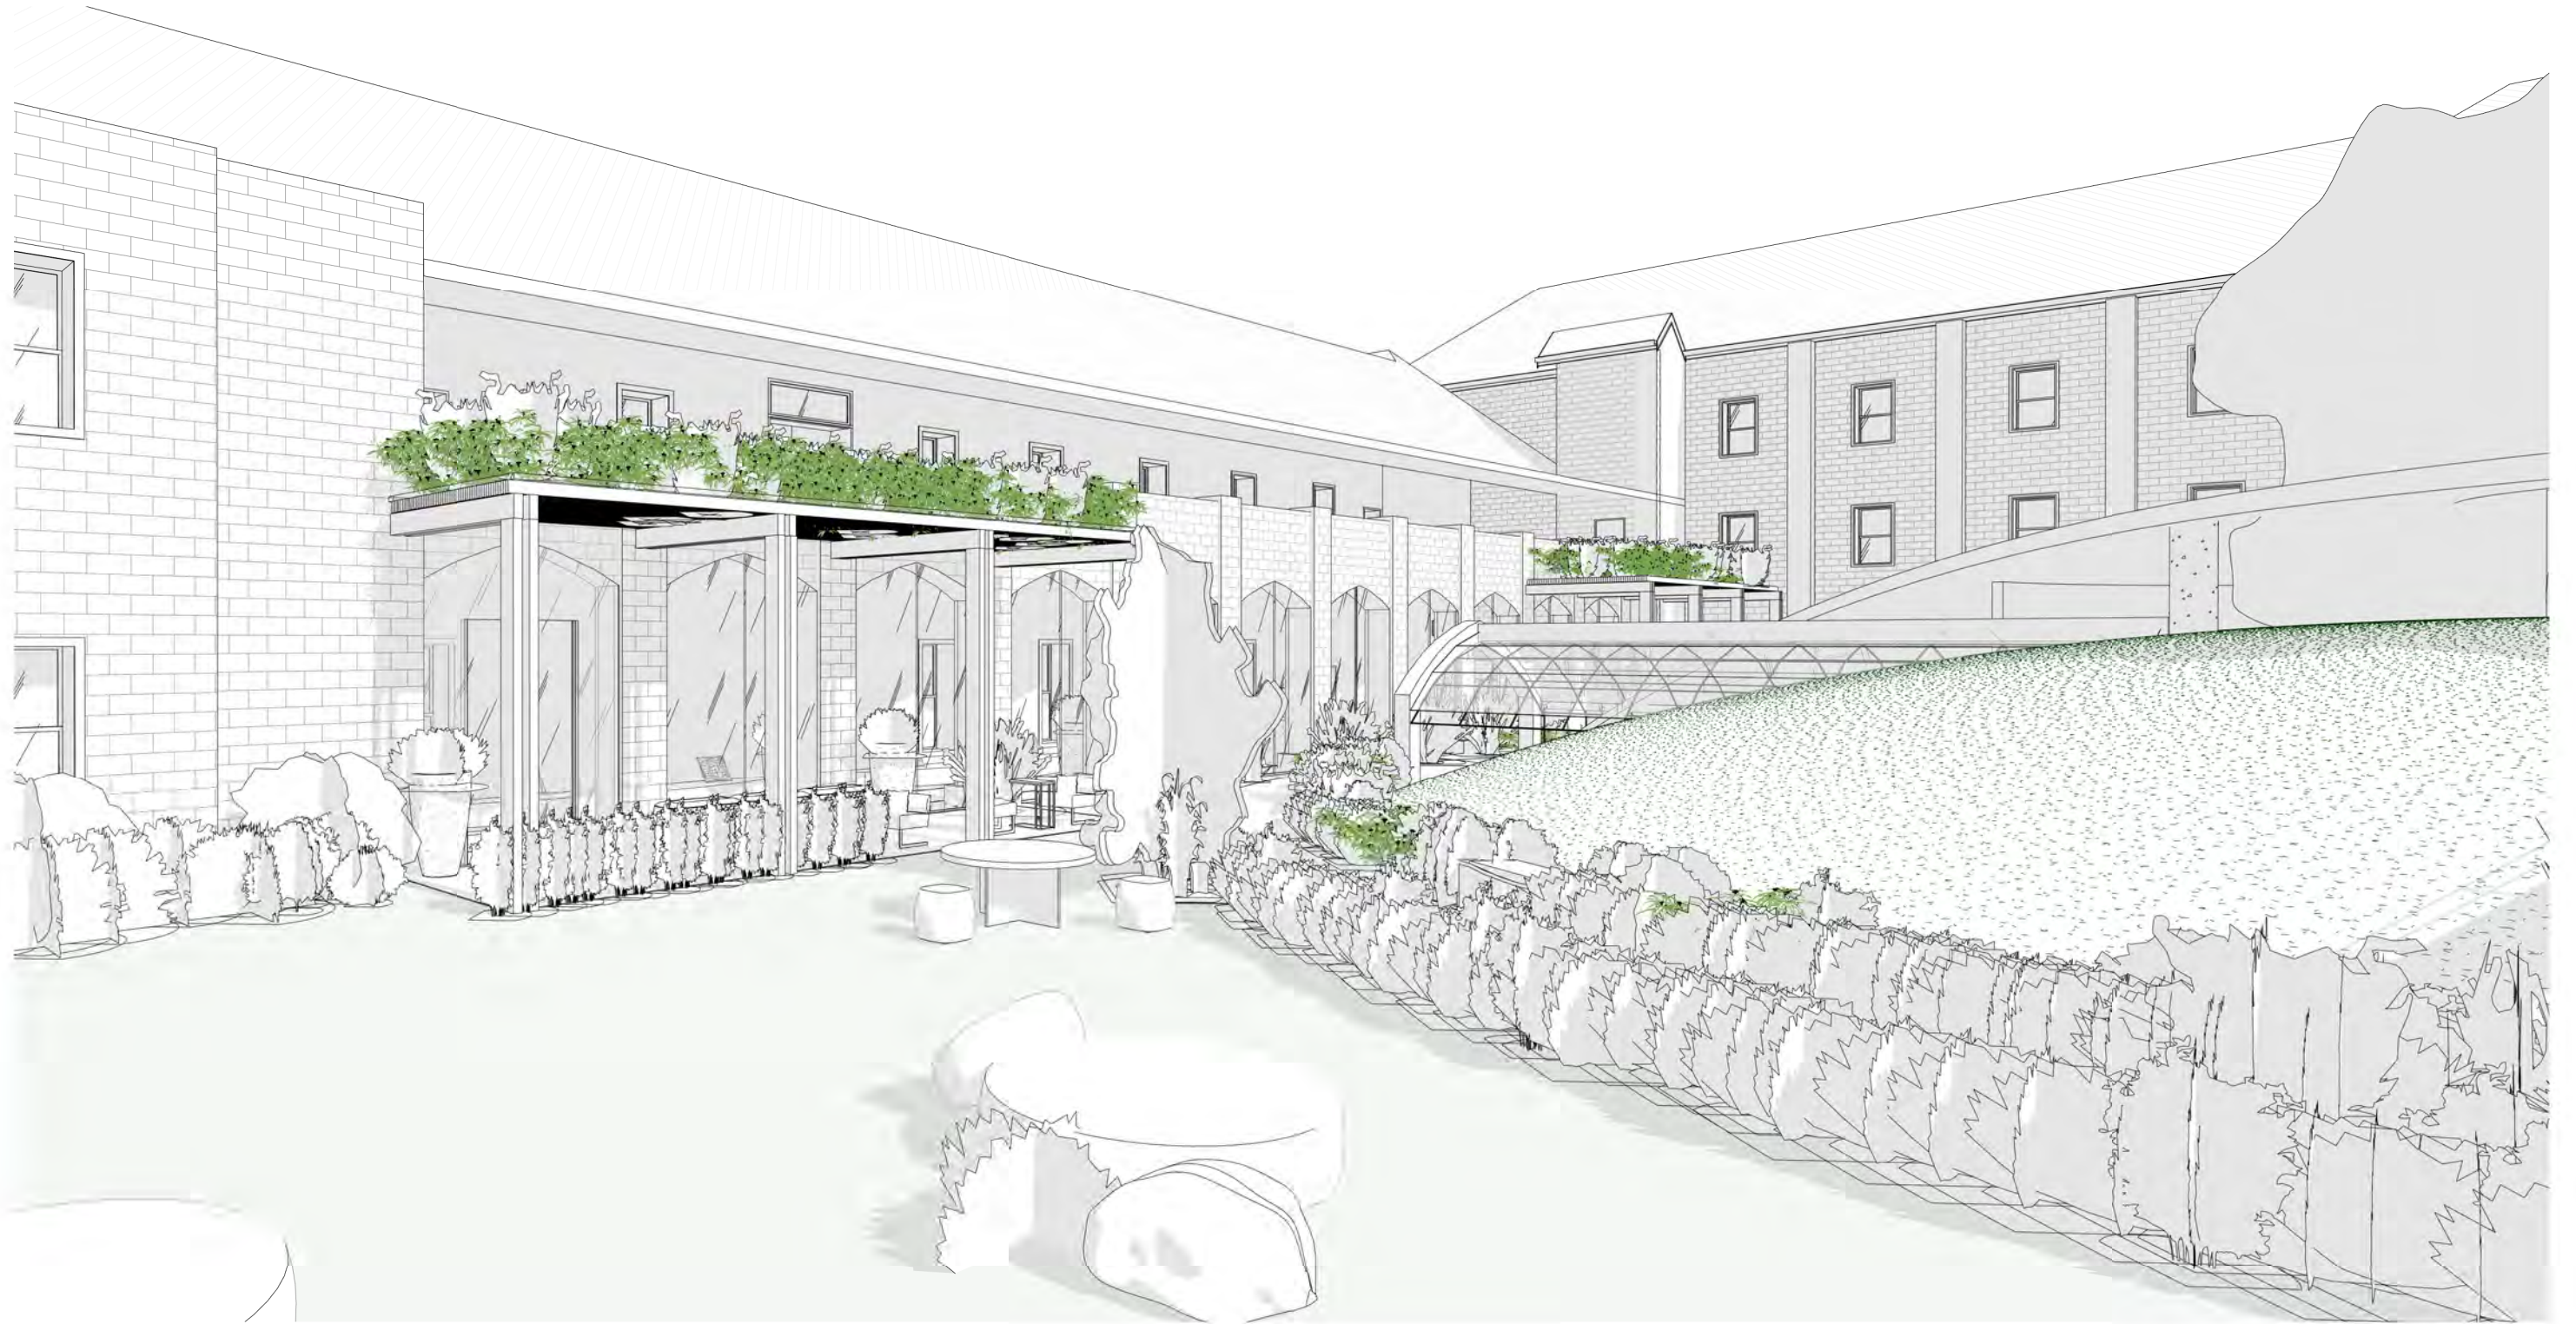

1 **PERSPECTIVE - WAITING SPACE AND COURTYARD**
 A123 SCALE @A1

Rev	Date	Amendment
<p>Check all dimensions and all site conditions prior to the commencement of any work. Do not scale drawings - refer noted dimensions only. Any discrepancies shall be referred to Architect/designer for clarification. Drawings shall not be used for construction purposes until issued by designer for construction.</p>		
<p>Project ASSISI CENTRE PROJECT</p>		<p>Project No. 0001</p>
<p>Title PERSPECTIVE VIEW</p>		
<p>Scale @ A3</p>		<p>Date</p>
<p>0 25mm</p>		<p>Dwg No A123</p>
<p>Original @ A3 sheet size</p>		<p>Rev</p>



1 **PERSPECTIVE - WAITING SPACE**
 A124 SCALE @A1

Rev	Date	Amendment

Check all dimensions and all site conditions prior to the commencement of any work. Do not scale drawings - refer noted dimensions only. Any discrepancies shall be referred to Architect/designer for clarification. Drawings shall not be used for construction purposes until issued by designer for construction.

Project	ASSISI CENTRE PROJECT	Project No.	0001
Title	PERSPECTIVE VIEW	Date	
Scale	@ A3	Dwg No	A124
0 25mm		Rev	
Original @ A3 sheet size			




Rev	Date	Amendment
-----	------	-----------

Check all dimensions and all site conditions prior to the commencement of any work. Do not scale drawings - refer noted dimensions only. Any discrepancies shall be referred to Architect/designer for clarification. Drawings shall not be used for construction purposes until issued by designer for construction.

Project	ASSISI CENTRE PROJECT	Project No.	0001
---------	-----------------------	-------------	------

Title	COURTYARD RENDER		
-------	------------------	--	--

Scale	@ A3	Date	
-------	------	------	--

 

Dwg No	A125
--------	-------------

Rev	
-----	--



Rev	Date	Amendment
-----	------	-----------

Check all dimensions and all site conditions prior to the commencement of any work. Do not scale drawings - refer noted dimensions only. Any discrepancies shall be referred to Architect/designer for clarification. Drawings shall not be used for construction purposes until issued by designer for construction.

Project	ASSISI CENTRE PROJECT	Project No.	0001
---------	-----------------------	-------------	------

Title	SIDE VIEW COURTYARD RENDER
-------	----------------------------

Scale	@ A3
-------	------

Date	
------	--

Dwg No	A126
Rev	



Check all dimensions and all site conditions prior to the commencement of any work. Do not scale drawings - refer noted dimensions only. Any discrepancies shall be referred to Architect/designer for clarification. Drawings shall not be used for construction purposes until issued by designer for construction.

Rev	Date	Amendment

Project	ASSISI CENTRE PROJECT	Project No.	0001
---------	-----------------------	-------------	------

Title	INTERNAL RENDER		
-------	-----------------	--	--

Scale	@ A3	Date	
-------	------	------	--

0	25mm	Original @ A3 sheet size
---	------	--------------------------

Dwg No	A127
--------	------

Rev	
-----	--




Rev	Date	Amendment
-----	------	-----------

Check all dimensions and all site conditions prior to the commencement of any work. Do not scale drawings - refer noted dimensions only. Any discrepancies shall be referred to Architect/designer for clarification. Drawings shall not be used for construction purposes until issued by designer for construction.

Project	ASSISI CENTRE PROJECT	Project No.	0001
---------	-----------------------	-------------	------

Title	FRONT VIEW RENDER		
-------	-------------------	--	--

Scale	@ A3	Date	
-------	------	------	--

 

Dwg No	A128
--------	-------------

Rev	
-----	--



Rev	Date	Amendment
-----	------	-----------

Check all dimensions and all site conditions prior to the commencement of any work. Do not scale drawings - refer noted dimensions only. Any discrepancies shall be referred to Architect/designer for clarification. Drawings shall not be used for construction purposes until issued by designer for construction.

Project	ASSISI CENTRE PROJECT	Project No.	0001
---------	-----------------------	-------------	------

Title	NIGHT TIME VIEW RENDER
-------	------------------------

Scale	@ A3
-------	------

Date	
------	--



Dwg No	A129
--------	-------------

Rev	
-----	--



Check all dimensions and all site conditions prior to the commencement of any work. Do not scale drawings - refer noted dimensions only. Any discrepancies shall be referred to Architect/designer for clarification. Drawings shall not be used for construction purposes until issued by designer for construction.

Rev	Date	Amendment

Project	ASSISI CENTRE PROJECT	Project No.	0001
Title	COMMON SPACE RENDER		

Scale	@ A3	Date	
-------	------	------	--

0 25mm
Original @ A3 sheet size

Dwg No	A131
Rev	