

# ASSISI CENTRE

## 230 ROSANNA ROAD, ROSANNA



BROOKE MAXWELL

DRAWING NO.	TITLE	SCALE
A100	TITLE PAGE	--
A101	EXISTING/PROPOSED FLOOR PLAN(S)	1:500
A102	PROPOSED FLOOR PLAN - RESIDENTIAL	1:50
A103	INTERNAL ELEVATIONS - RESIDENTIAL	1:50
A104	PROPOSED FLOOR PLAN - QUIET SPACE	1:100
A105	INTERNAL ELEVATIONS - QUIET SPACE	1:100
A106	PROPOSED FLOOR PLAN - LEARNING SPACE	1:75
A107	INTERNAL ELEVATIONS - LEARNING SPACE	1:100
A108	PROPOSED FLOOR PLAN - COMMON SPACE	1:100
A109	INTERNAL ELEVATIONS - COMMON SPACE	1:100
A110	CONSTRUCTION DETAIL	1:5/1:2
A111	CROSS SECTION	1:200
A112	BUILDING SECTION	1:200
A113-114	REFLECTED CEILING PLAN & LIGHTING DETAIL - QUIET SPACE	1:100/1:15
A115-116	REFLECTED CEILING PLAN & LIGHTING DETAIL - LEARNING SPACE	1:80/1:15
A117-118	REFLECTED CEILING PLAN & LIGHTING DETAIL - COMMON SPACE	1:150/1:50/1:15
A119	AXONOMETRIC	1:300
A120-127	FINAL RENDERED PERSPECTIVES	--

Check all dimensions and all site conditions prior to the commencement of any work. Do not scale drawings - refer noted dimensions only. Any discrepancies shall be referred to Architect/designer for clarification. Drawings shall not be used for construction purposes until issued by designer for construction.

Rev	Date	Amendment

Project	ASSISI CENTRE PROJECT	Project No.	0001
Title	TITLE PAGE		
Scale	@ A3	Date	
0 25mm		Dwg No	<b>A100</b>
Original @ A3 sheet size		Rev	

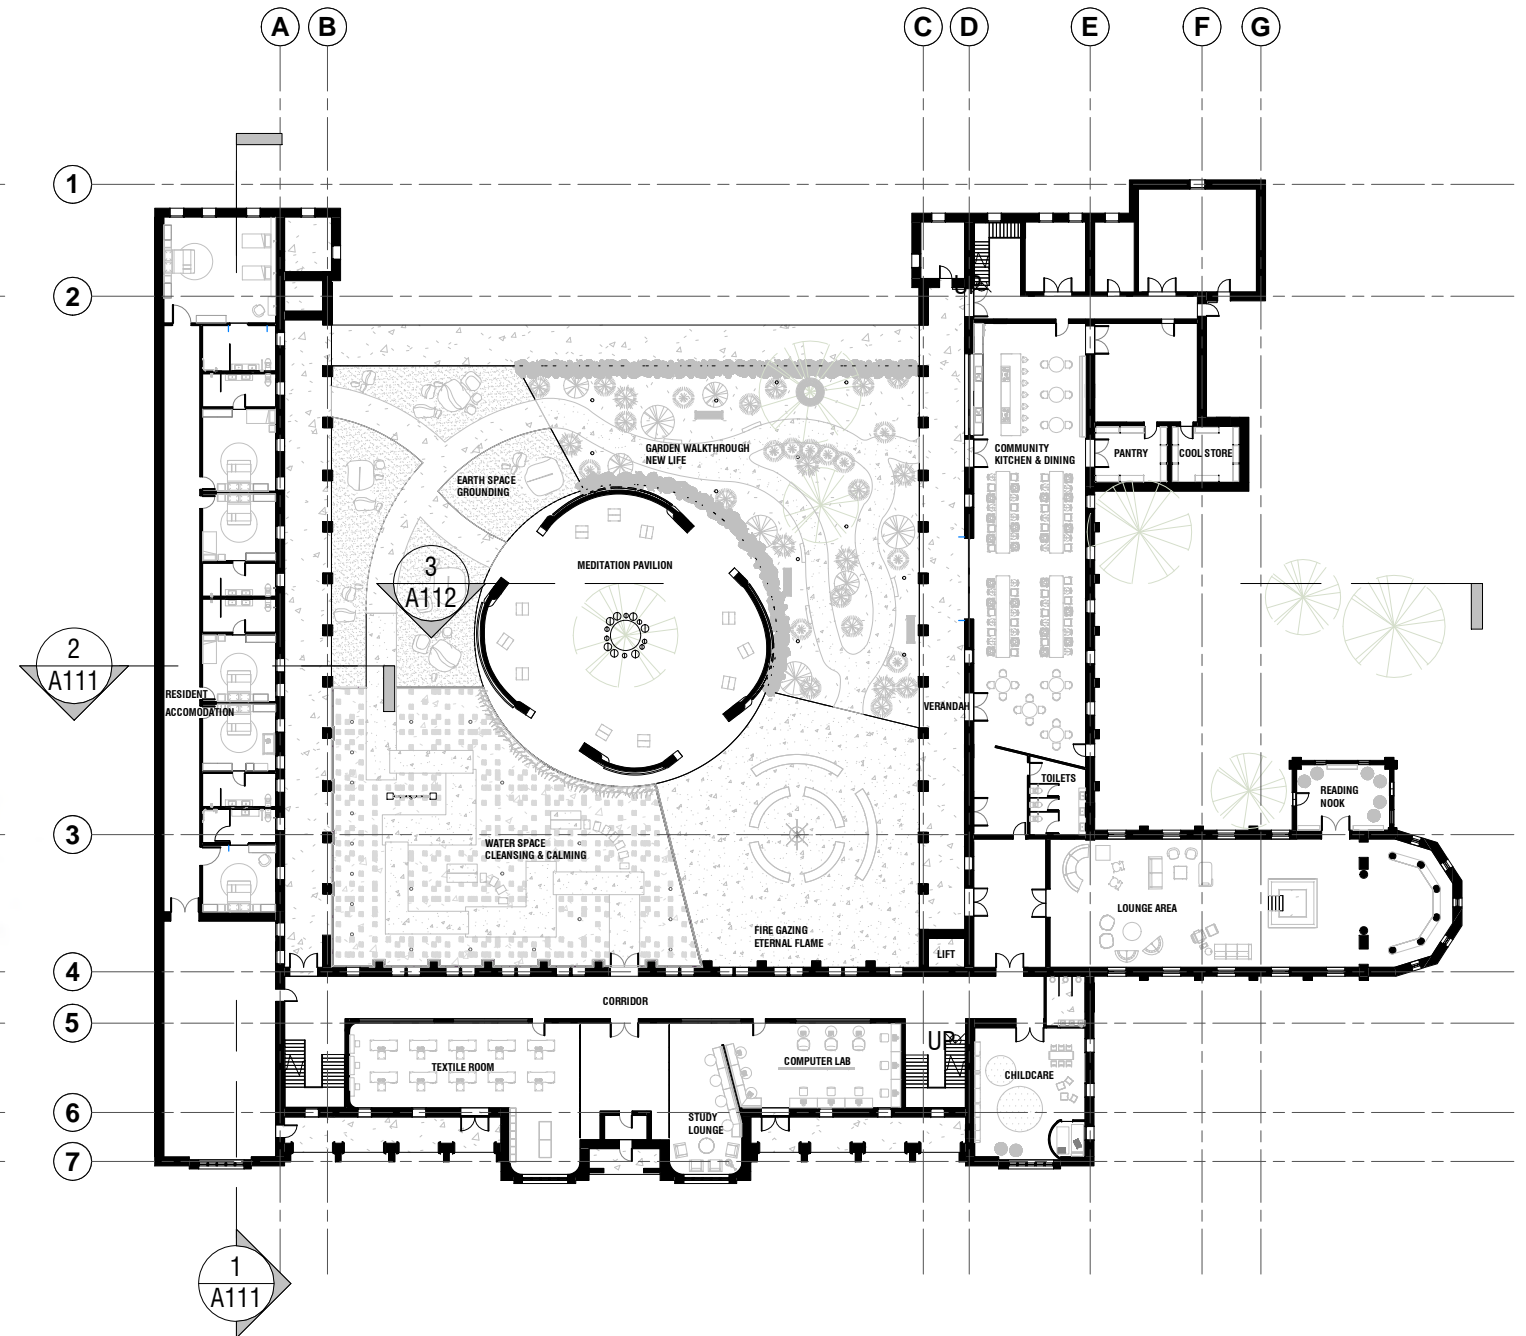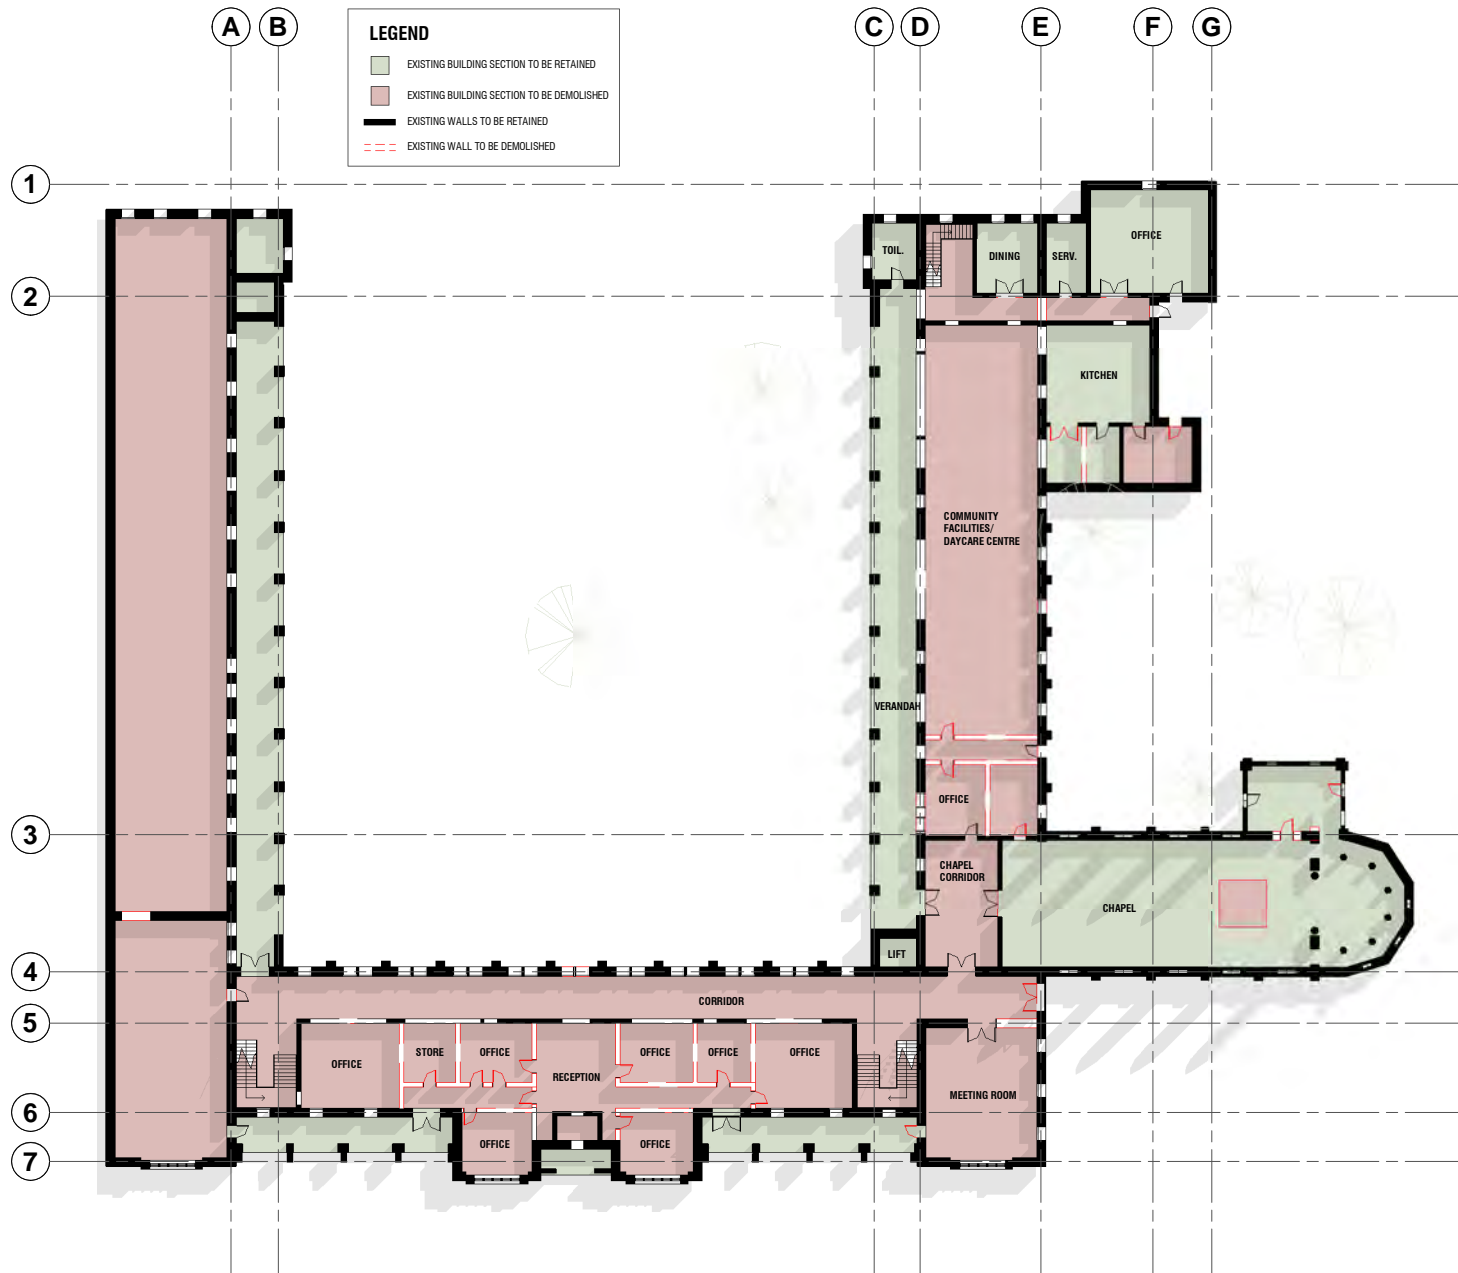


**1** GROUND FLOOR EXISTING FLOOR PLAN  
A101 SCALE 1:500@A1


**2** GROUND FLOOR PROPOSED FLOOR PLAN  
A101 SCALE 1:500@A1



Check all dimensions and all site conditions prior to the commencement of any work. Do not scale drawings - refer noted dimensions only. Any discrepancies shall be referred to Architect/designer for clarification. Drawings shall not be used for construction purposes until issued by designer for construction.

Rev	Date	Amendment

 

Project	ASSISI CENTRE PROJECT	Project No.	0001
Title	EXISTING/PROPOSED FLOOR PLANS	Date	
Scale	1:500 @ A3	Dwg No	A101
		Rev	

 

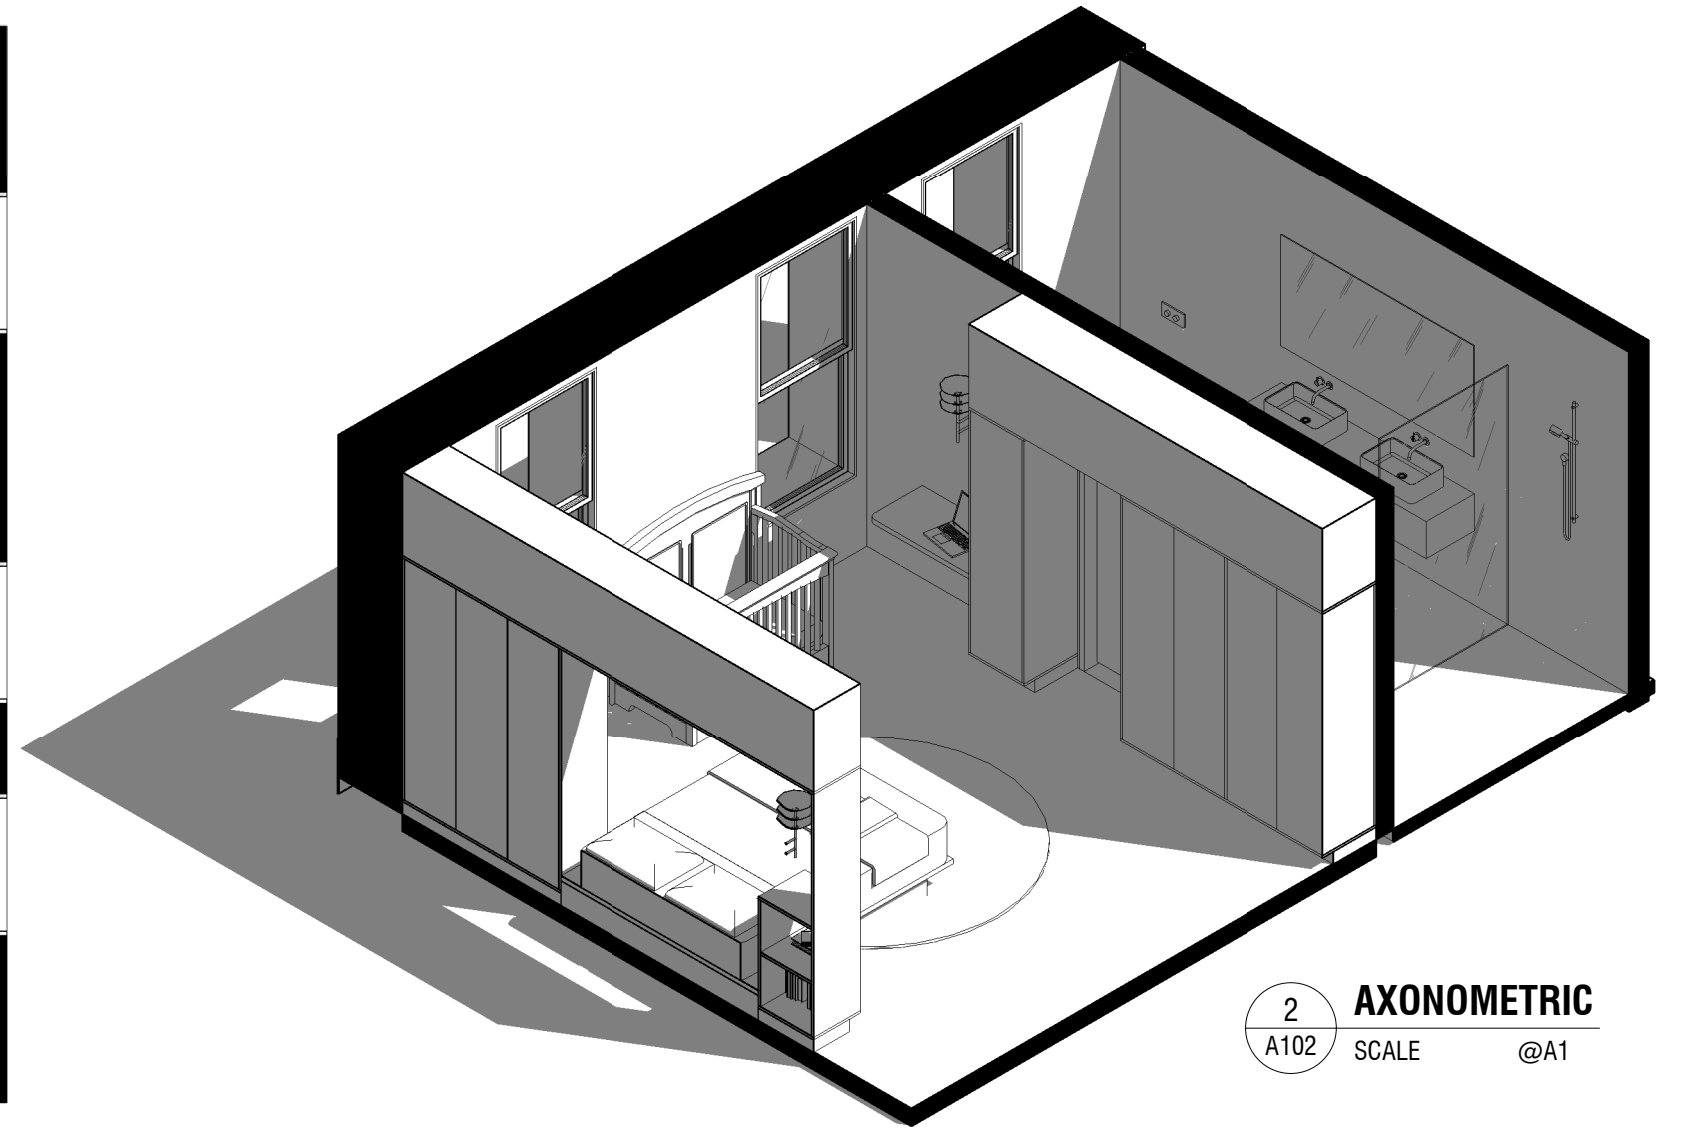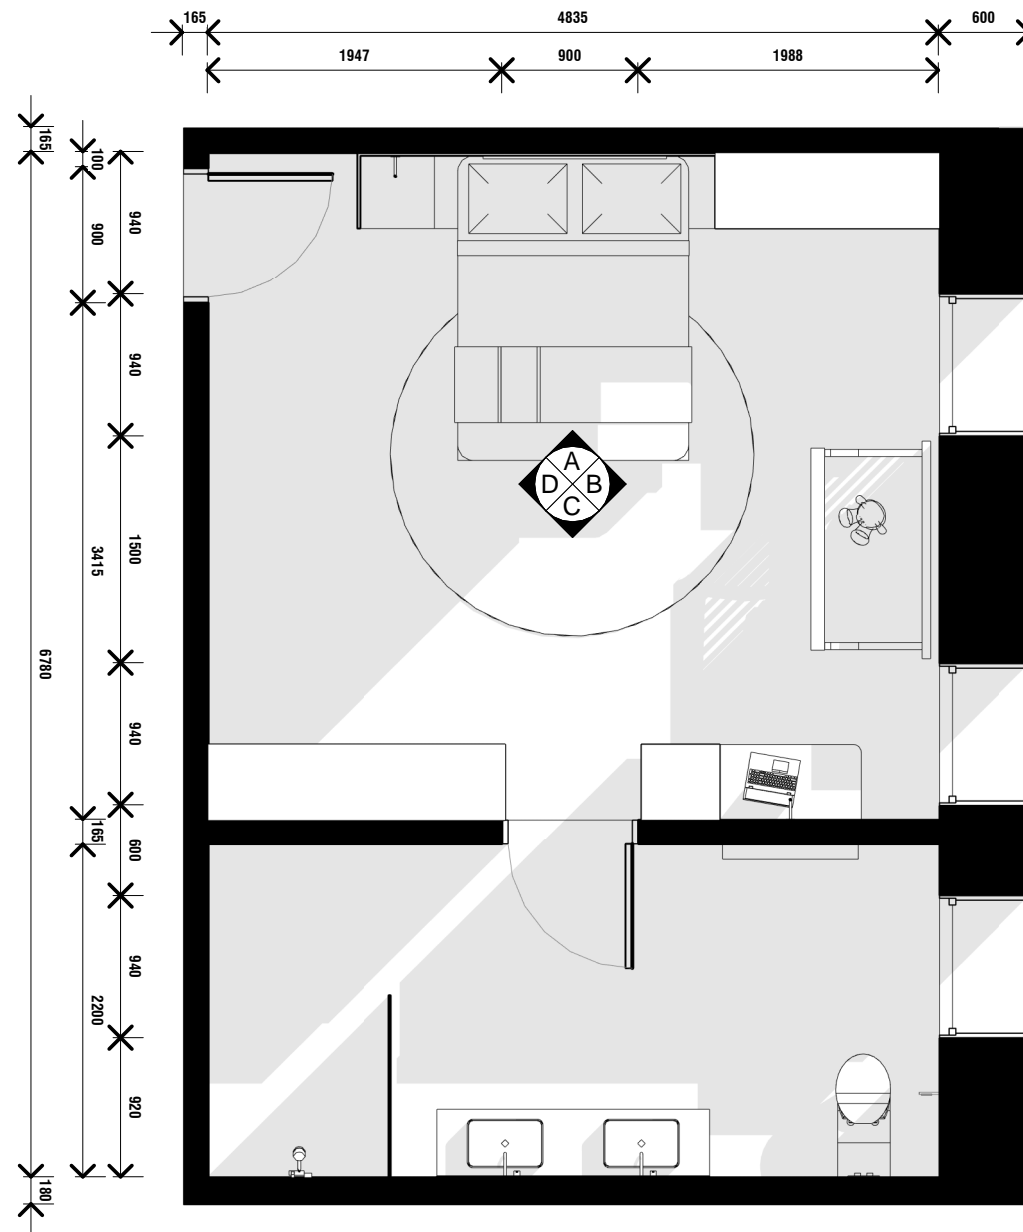

2 **AXONOMETRIC**  
A102 SCALE @A1


1 **RESIDENTIAL PLAN - SINGLE SET UP**  
A102 SCALE 1:50@A1

Rev	Date	Amendment

Check all dimensions and all site conditions prior to the commencement of any work. Do not scale drawings - refer noted dimensions only. Any discrepancies shall be referred to Architect/designer for clarification. Drawings shall not be used for construction purposes until issued by designer for construction.




Project	ASSISI CENTRE PROJECT	Project No.	0001
Title	PROPOSED FLOOR PLAN - RESIDENTIAL	Date	
Scale	1:50 @ A3	Dwg No	<b>A102</b>
0 25mm Original @ A3 sheet size		Rev	

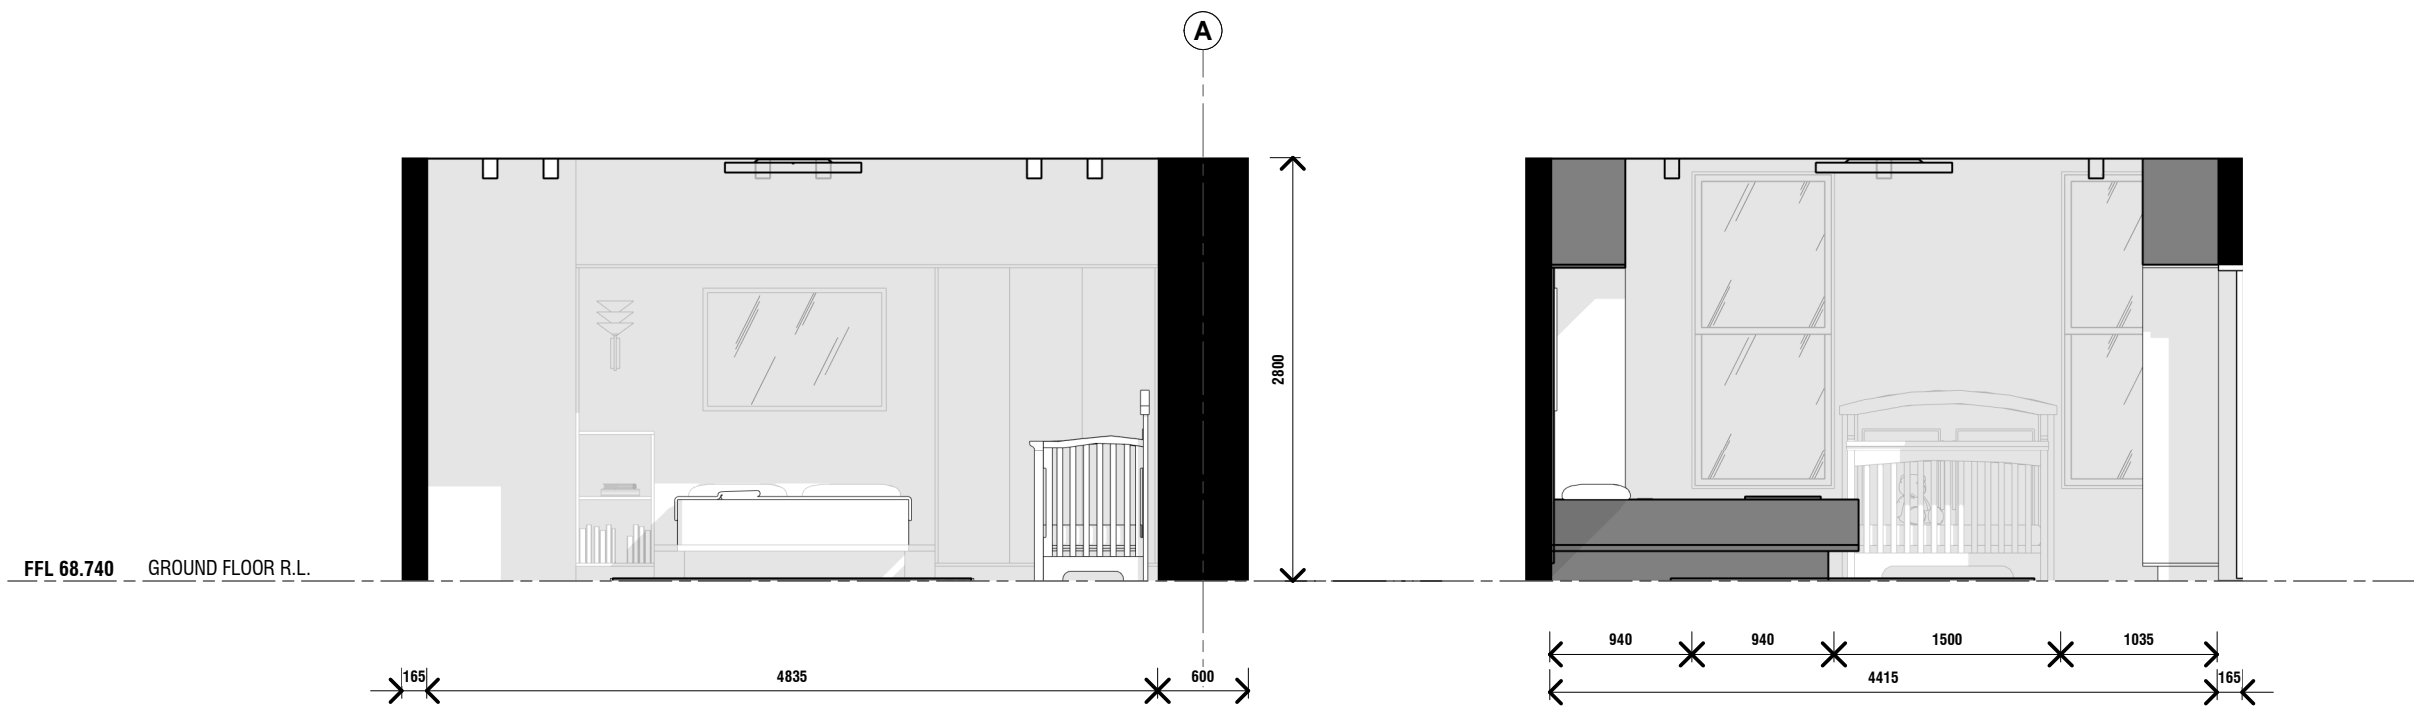

**A RESIDENTIAL ELEVATION A**  
A103 SCALE 1:50@A1

**B RESIDENTIAL ELEVATION B**  
A103 SCALE 1:50@A1

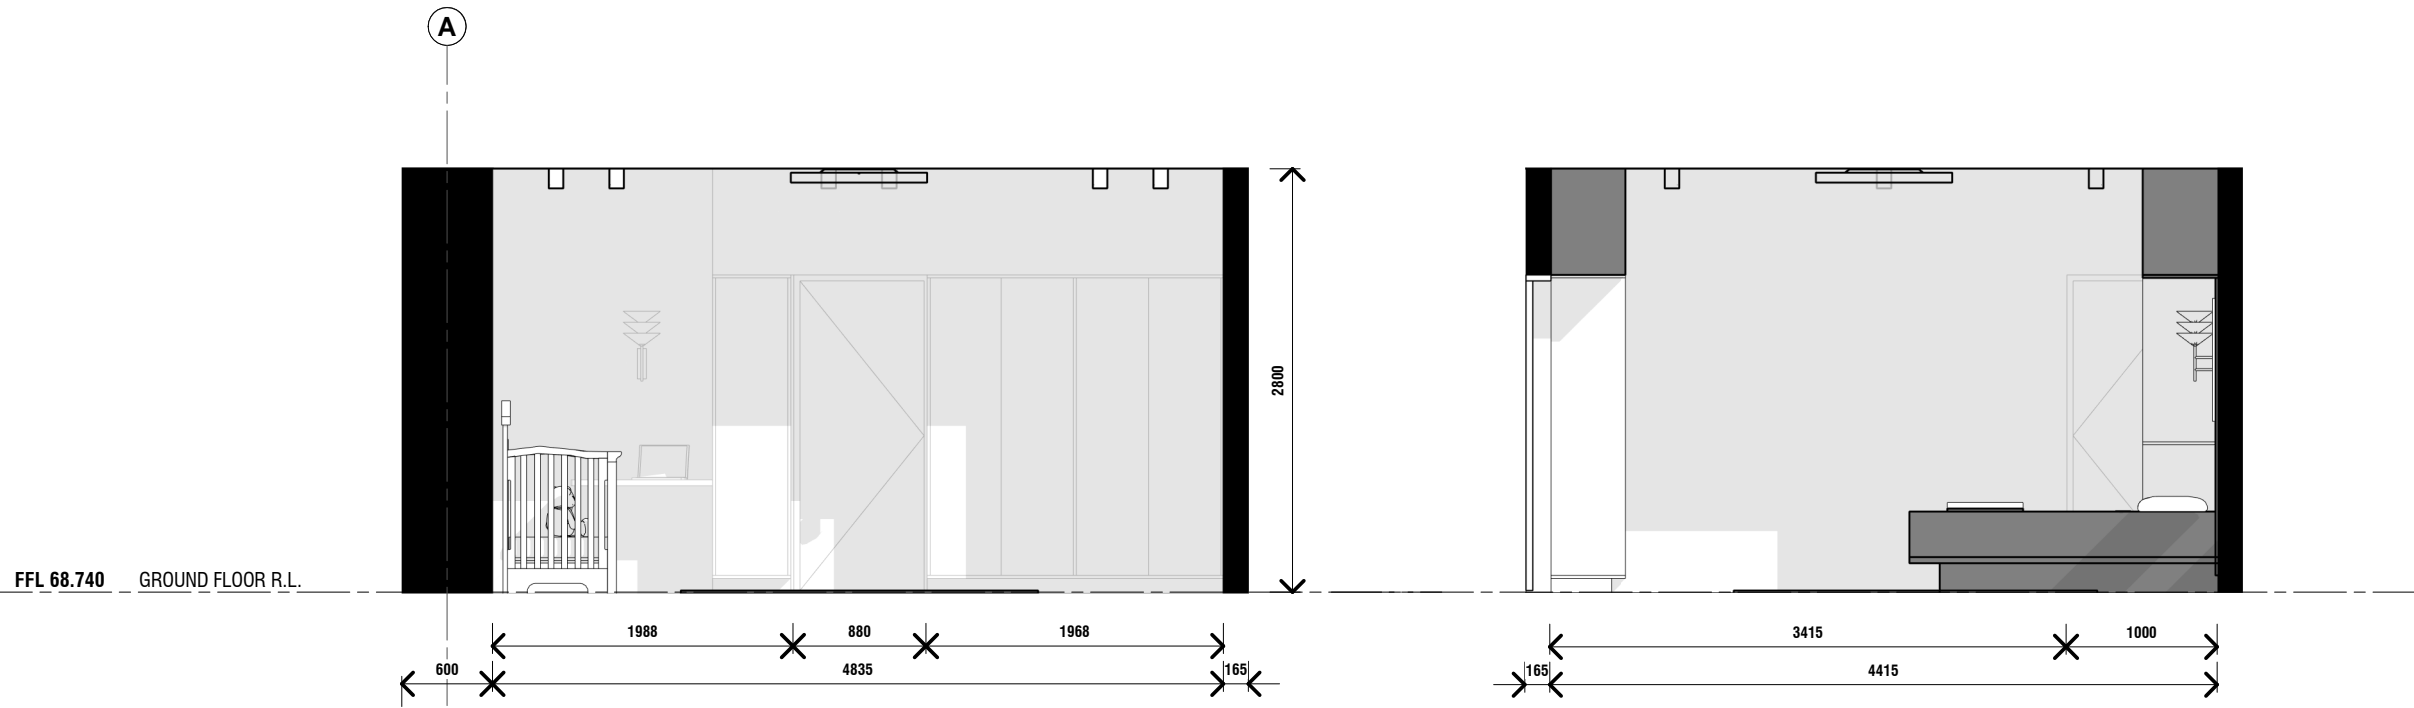



**C RESIDENTIAL ELEVATION C**  
A103 SCALE 1:50@A1

**D RESIDENTIAL ELEVATION D**  
A103 SCALE 1:50@A1

Rev	Date	Amendment

Check all dimensions and all site conditions prior to the commencement of any work. Do not scale drawings - refer noted dimensions only. Any discrepancies shall be referred to Architect/designer for clarification. Drawings shall not be used for construction purposes until issued by designer for construction.

Project	ASSISI CENTRE PROJECT	Project No.	0001
Title	INTERNAL ELEVATIONS - RESIDENTIAL	Date	
Scale	1:50 @ A3	Dwg No	<b>A103</b>
		Rev	

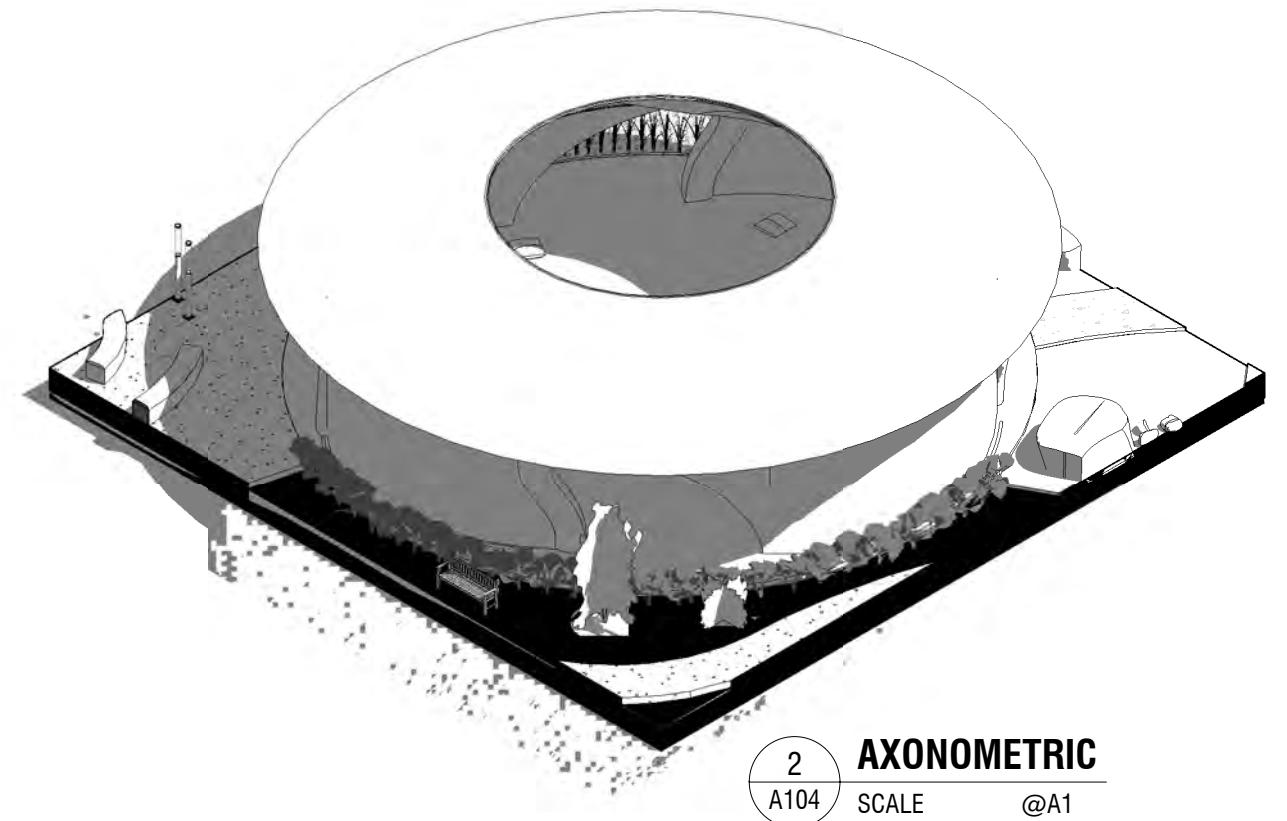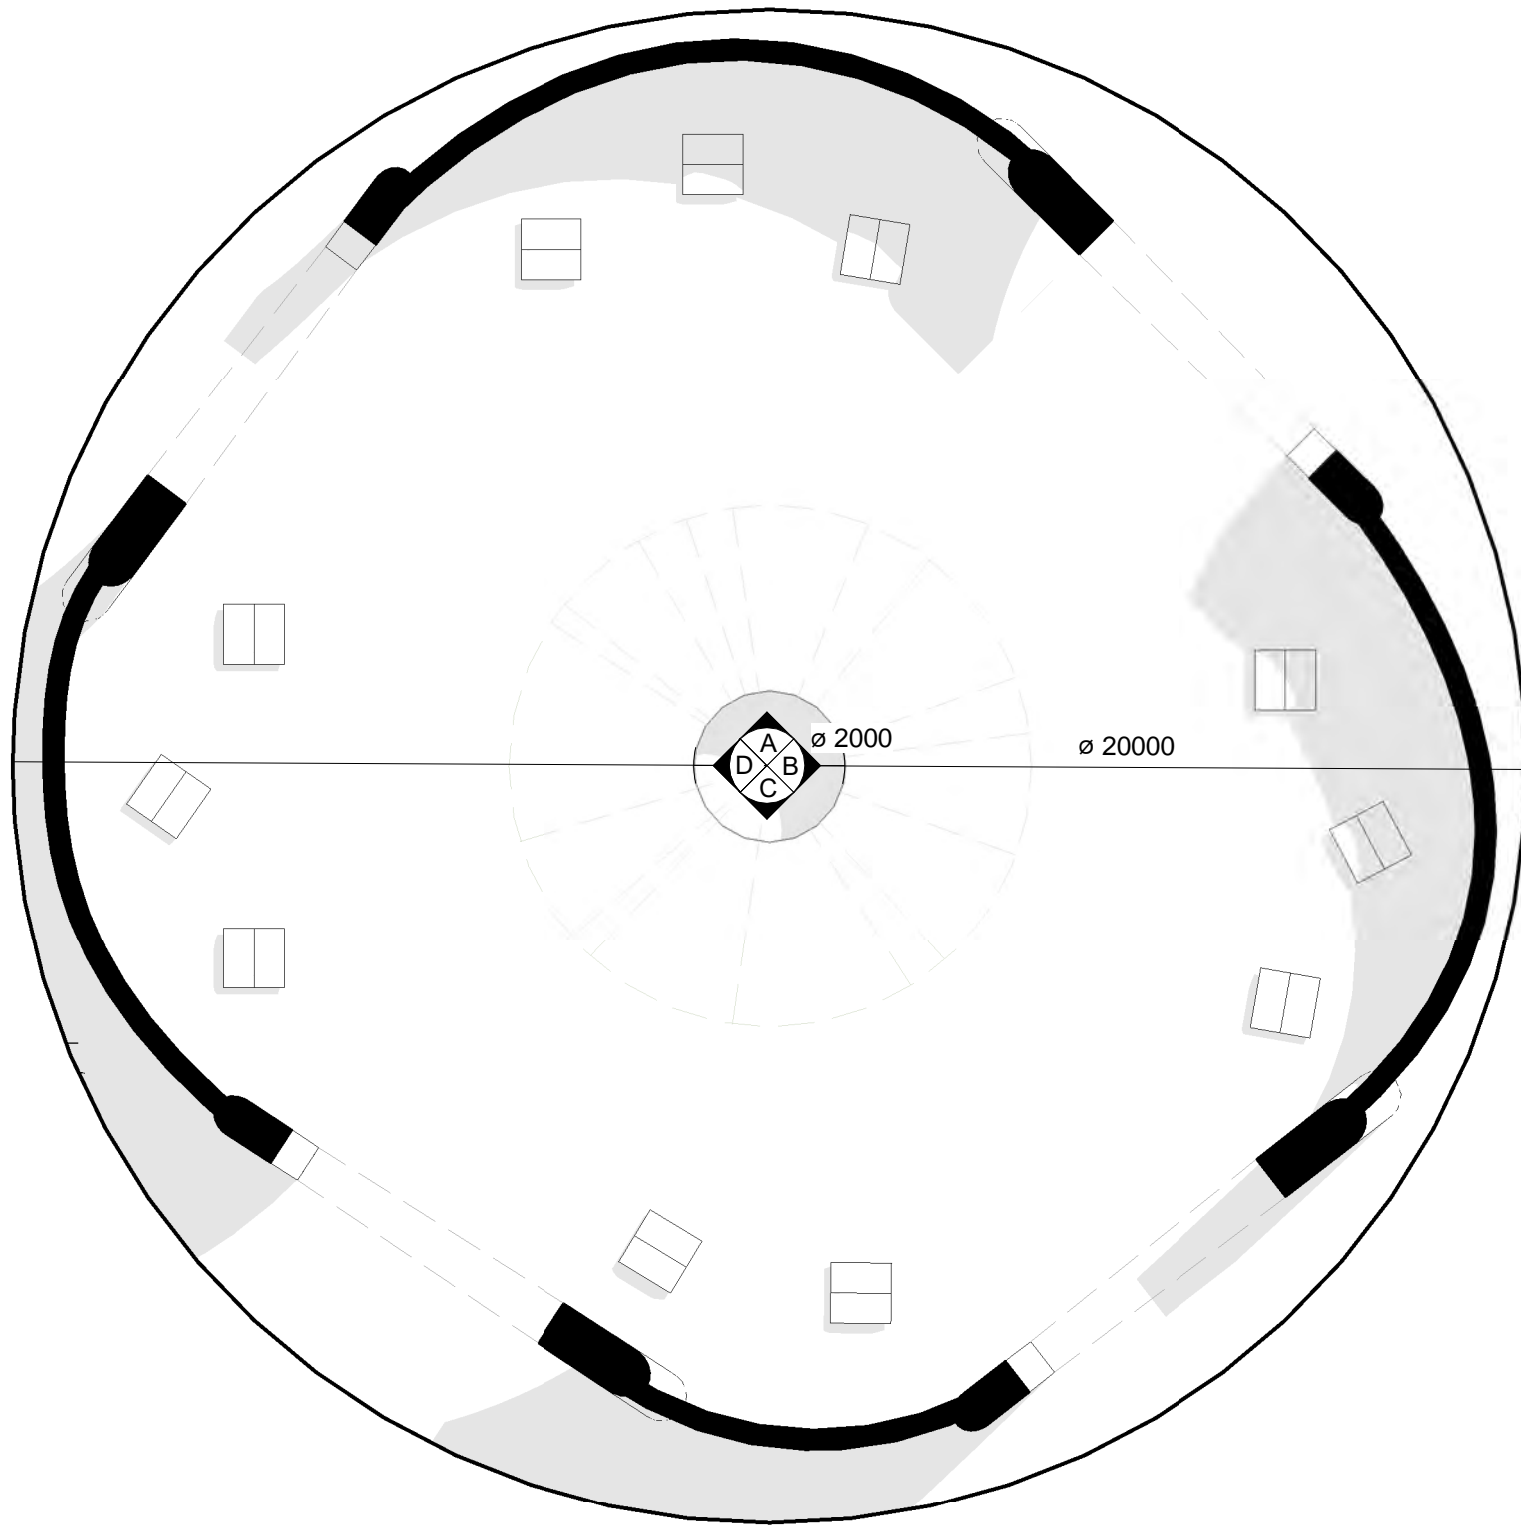

2 **AXONOMETRIC**  
A104 SCALE @A1


1 **MEDITATION PAVILION PLAN**  
A104 SCALE 1:100@A1

Rev	Date	Amendment


Check all dimensions and all site conditions prior to the commencement of any work. Do not scale drawings - refer noted dimensions only. Any discrepancies shall be referred to Architect/designer for clarification. Drawings shall not be used for construction purposes until issued by designer for construction.




Project	ASSISI CENTRE PROJECT	Project No.	0001
Title	PROPOSED FLOOR PLAN - QUIET SPACE	Date	
Scale	1:100 @ A3	Dwg No	<b>A104</b>
		Rev	

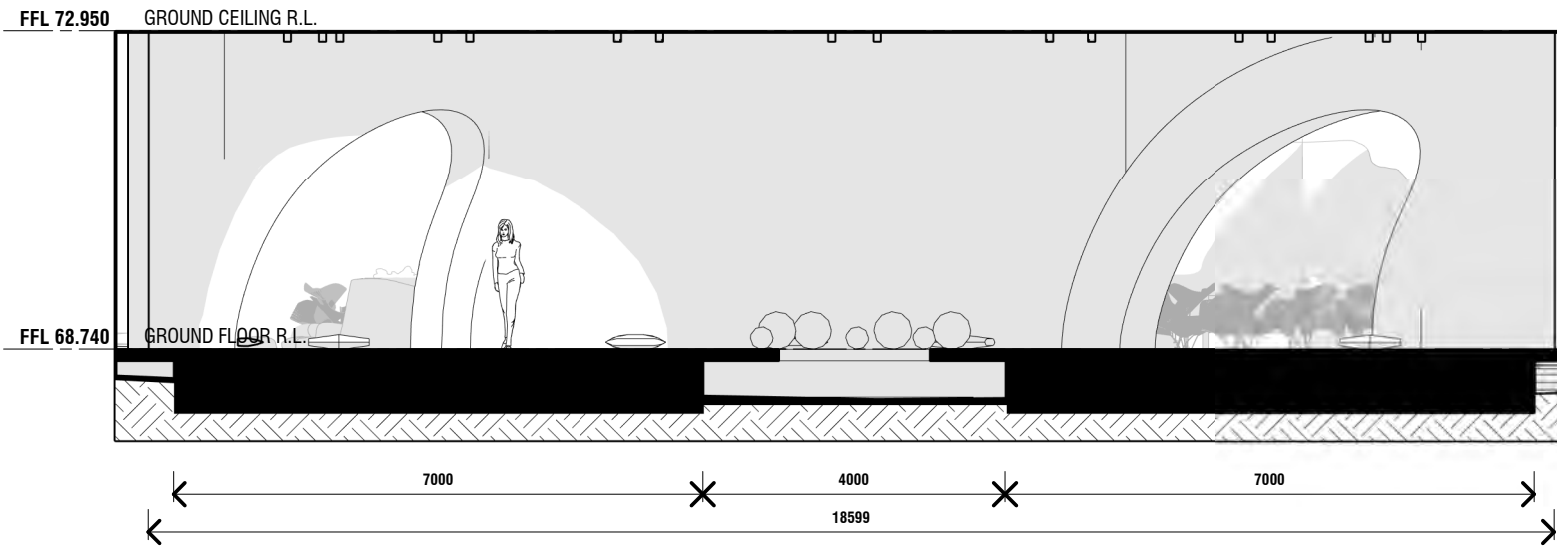


**A MEDITATION PAVILION - ELEVATION A**  
 A105 SCALE 1:100@A1

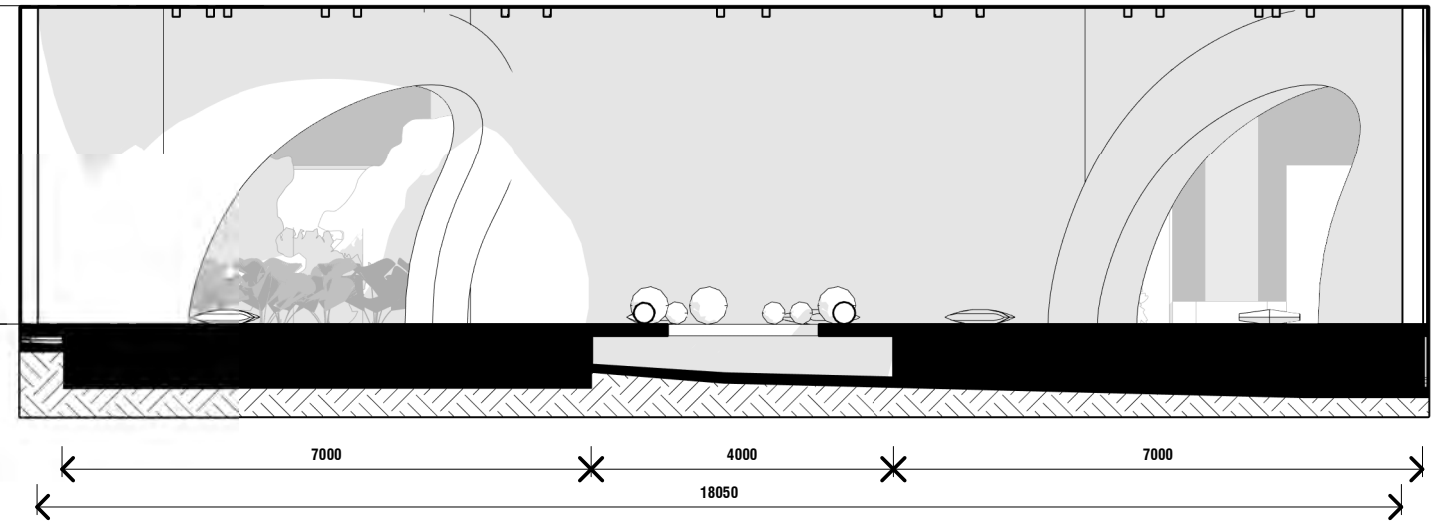

**B MEDITATION PAVILION - ELEVATION B**  
 A105 SCALE 1:100@A1

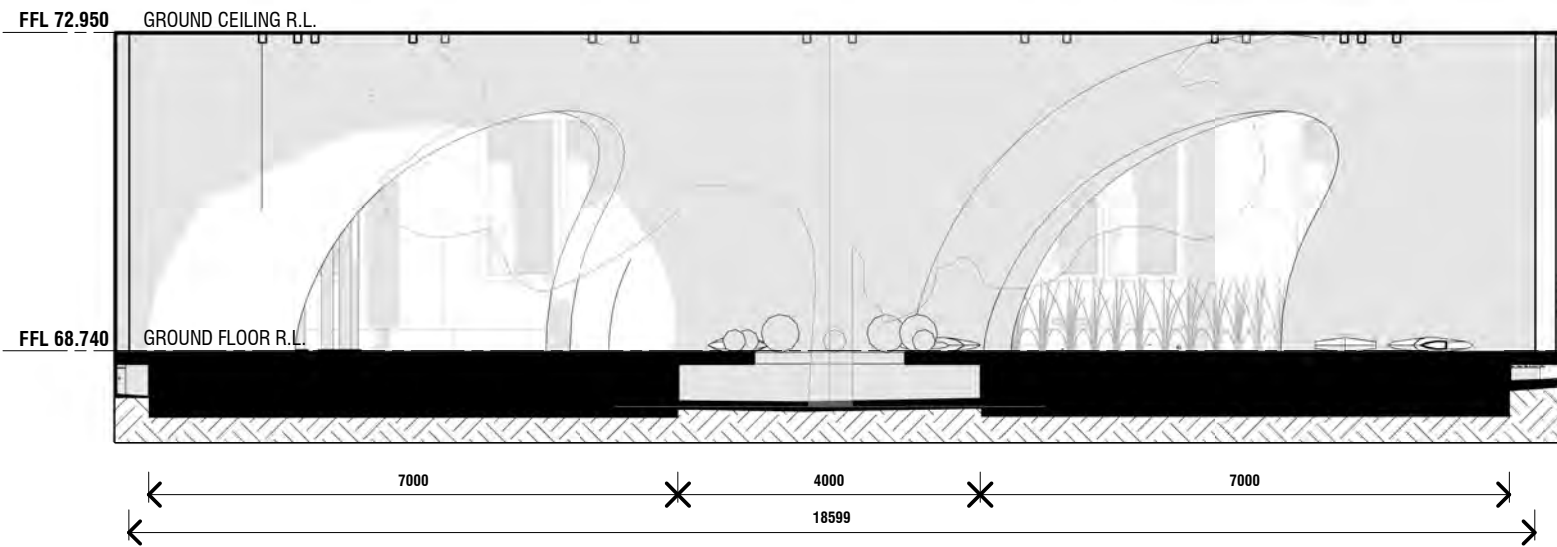

**C MEDITATION PAVILION - ELEVATION C**  
 A105 SCALE 1:100@A1


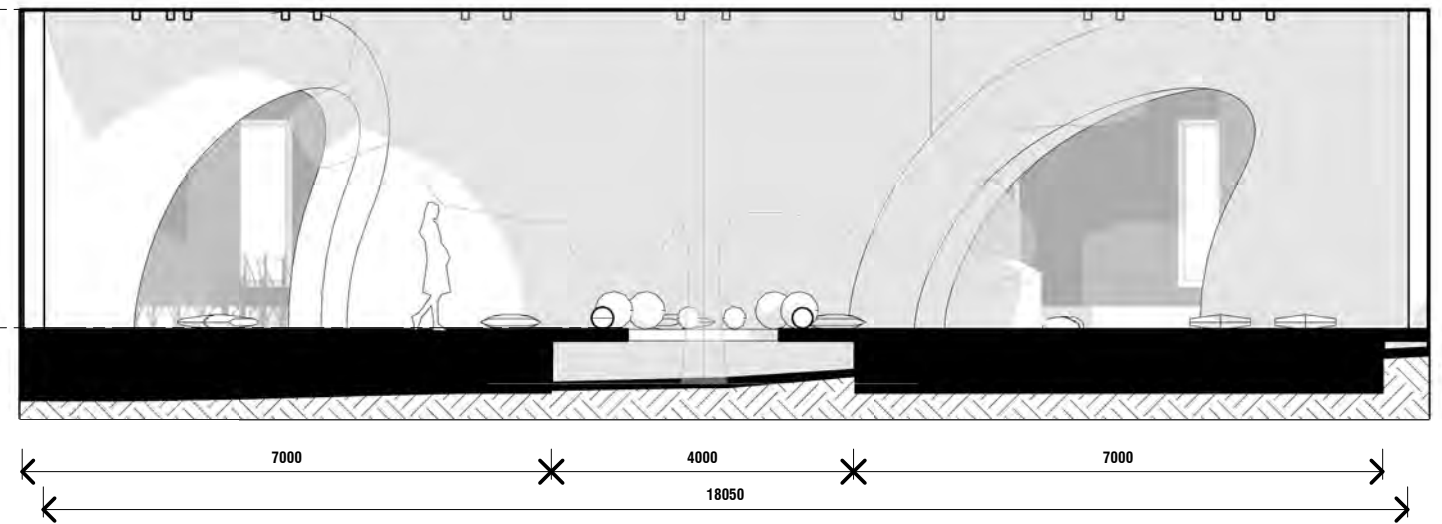


**D MEDITATION PAVILION - ELEVATION D**  
 A105 SCALE 1:100@A1

Rev	Date	Amendment

Check all dimensions and all site conditions prior to the commencement of any work. Do not scale drawings - refer noted dimensions only. Any discrepancies shall be referred to Architect/designer for clarification. Drawings shall not be used for construction purposes until issued by designer for construction.

Project	ASSISI CENTRE PROJECT	Project No.	0001
Title	INTERNAL ELEVATIONS - QUIET SPACE		
Scale	1:100 @ A3	Date	
0 25mm		Dwg No	<b>A105</b>
Original @ A3 sheet size		Rev	

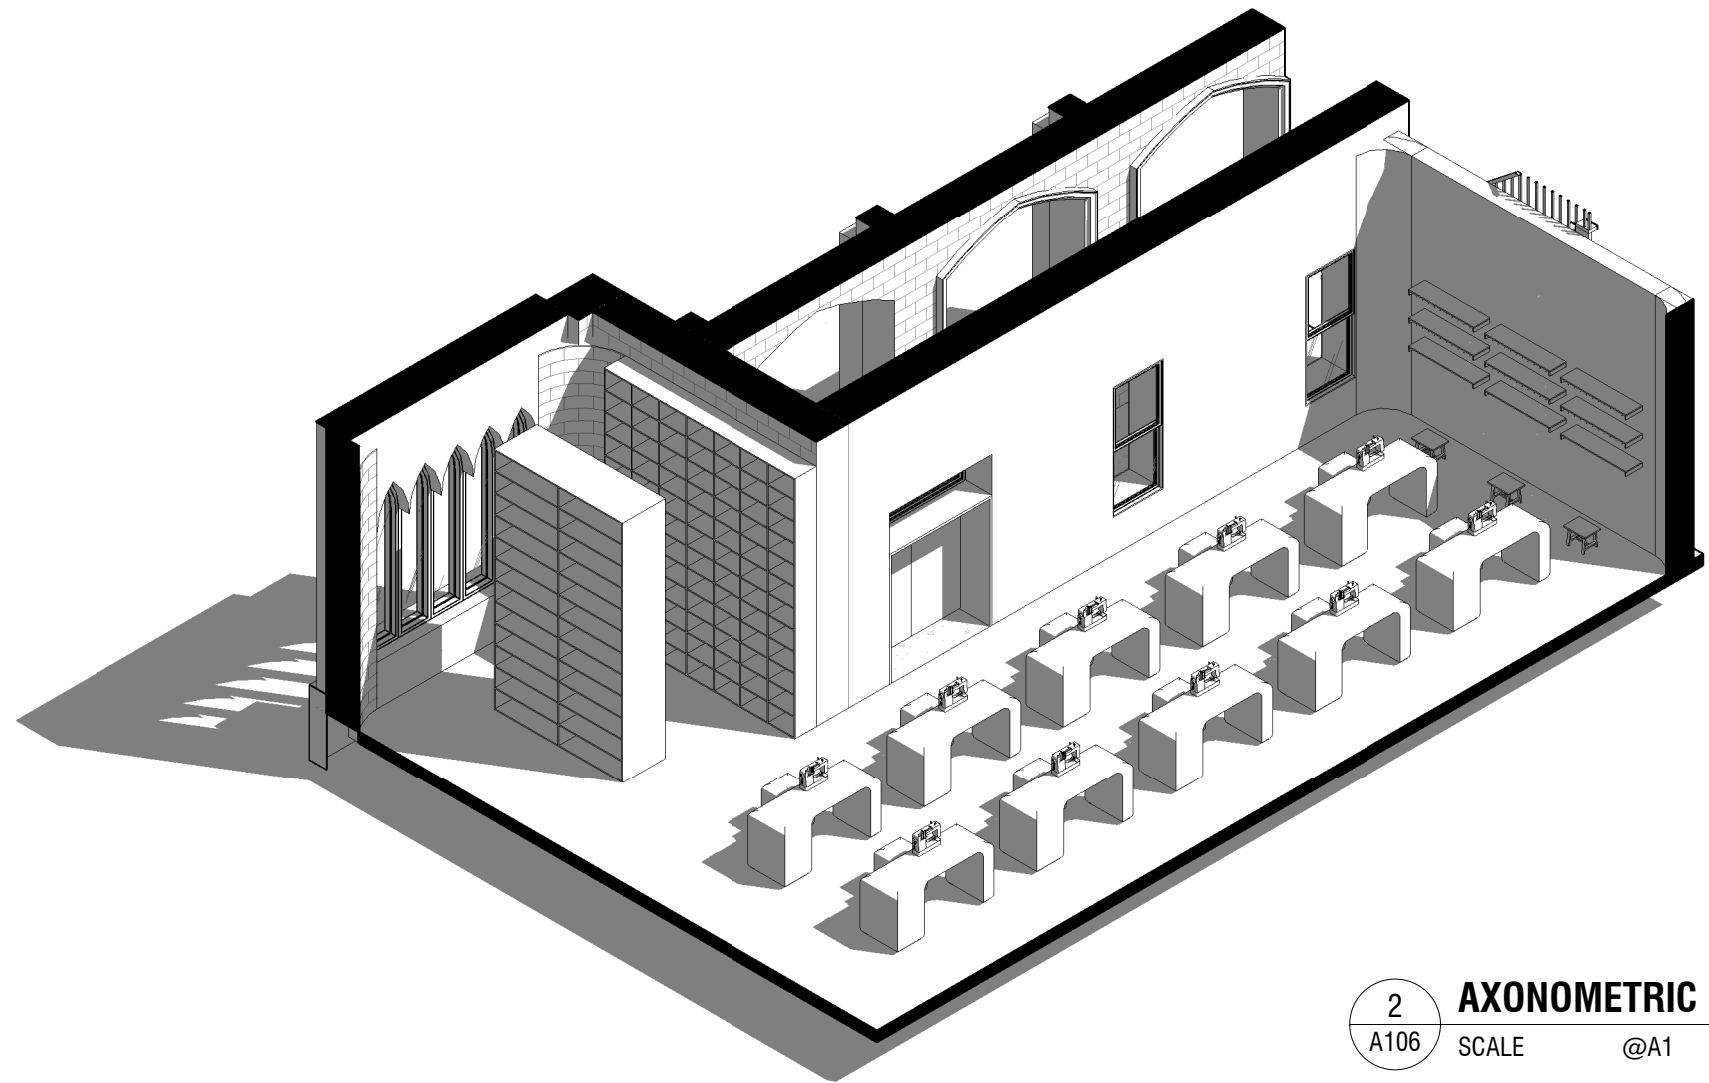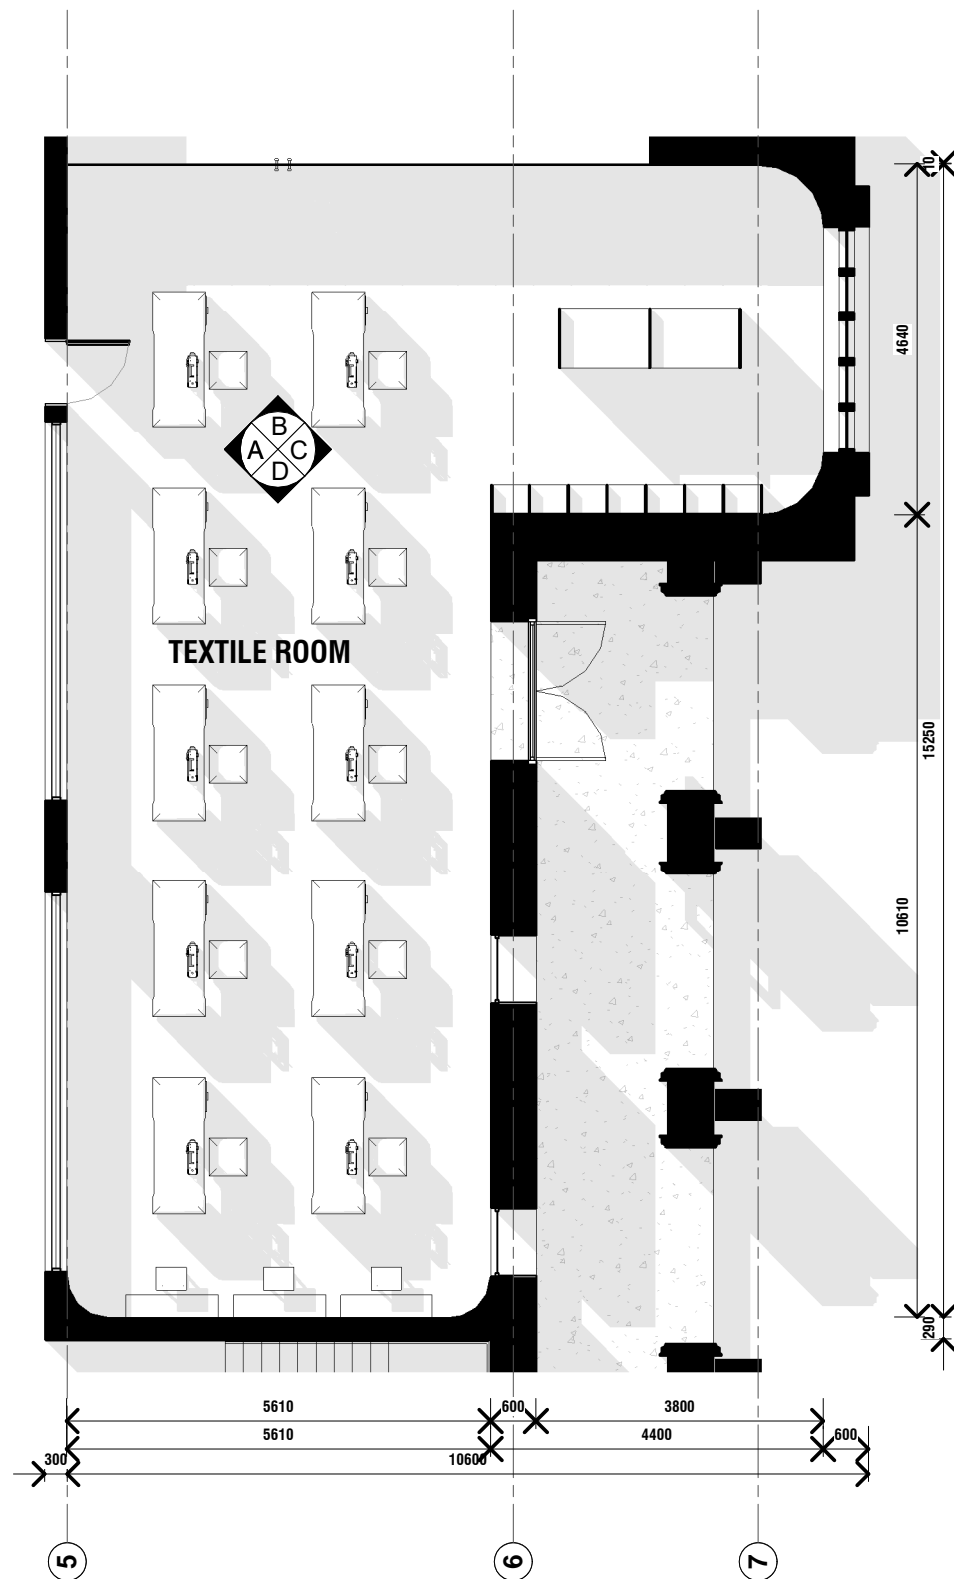

2 **AXONOMETRIC**  
A106 SCALE @A1

Rev	Date	Amendment


Check all dimensions and all site conditions prior to the commencement of any work. Do not scale drawings - refer noted dimensions only. Any discrepancies shall be referred to Architect/designer for clarification. Drawings shall not be used for construction purposes until issued by designer for construction.




Project	ASSISI CENTRE PROJECT	Project No.	0001
Title	PROPOSED FLOOR PLAN - LEARNING SPACE	Date	
Scale	1 : 100 @ A3	Dwg No	<b>A106</b>
0 25mm Original @ A3 sheet size		Rev	

FFL 72.950 GROUND CEILING R.L.


FFL 68.740 GROUND FLOOR R.L.

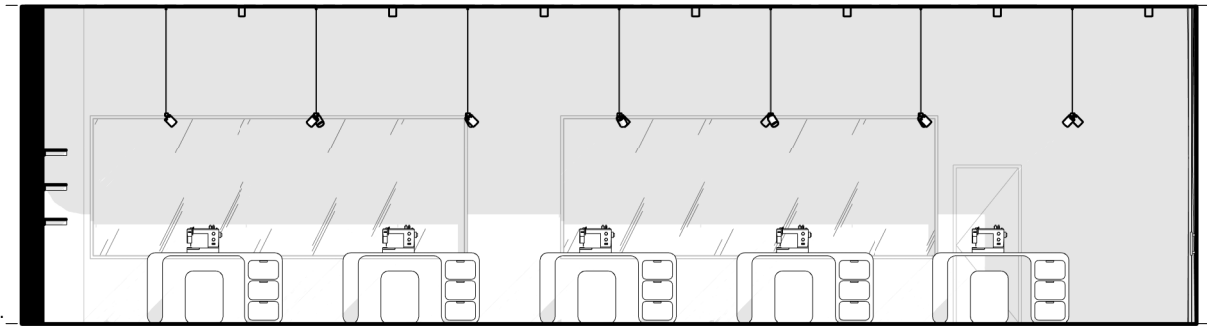


4210

 

**A** TEXTILE ROOM - ELEVATION A  
A107 SCALE 1:100@A1

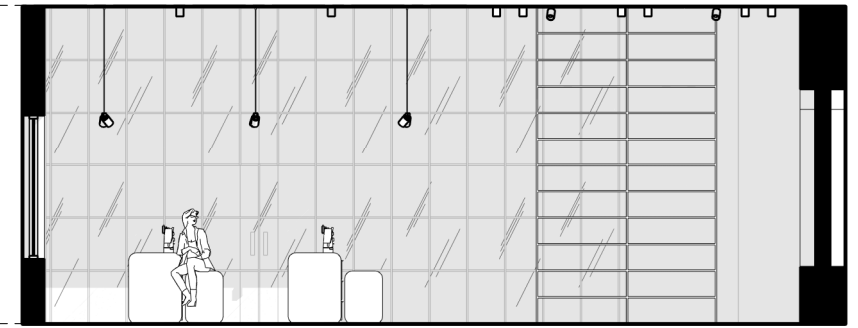


4210

 


**B** TEXTILE ROOM - ELEVATION B  
A107 SCALE 1:100@A1

FFL 72.950 GROUND CEILING R.L.


FFL 68.740 GROUND FLOOR R.L.

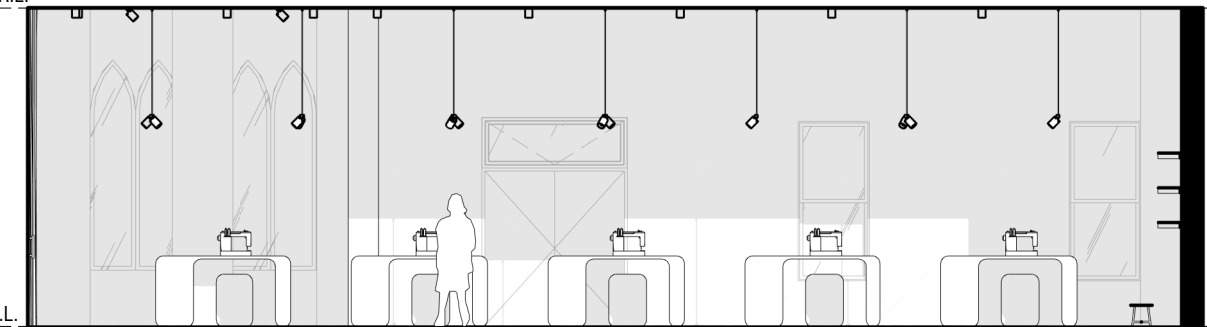


4210

 

**C** TEXTILE ROOM - ELEVATION C  
A107 SCALE 1:100@A1

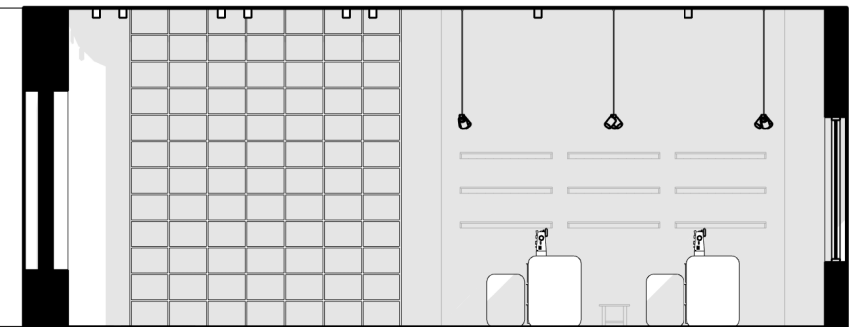

4210

 

**D** TEXTILE ROOM - ELEVATION D  
A107 SCALE 1:100@A1

Rev Date Amendment

Check all dimensions and all site conditions prior to the commencement of any work. Do not scale drawings - refer noted dimensions only. Any discrepancies shall be referred to Architect/designer for clarification. Drawings shall not be used for construction purposes until issued by designer for construction.

Project ASSISI CENTRE PROJECT Project No. 0001


Title INTERNAL ELEVATIONS - LEARNING SPACE

Scale 1:100 @ A3 Date

0 25mm Dwg No A107

Original @ A3 sheet size Rev



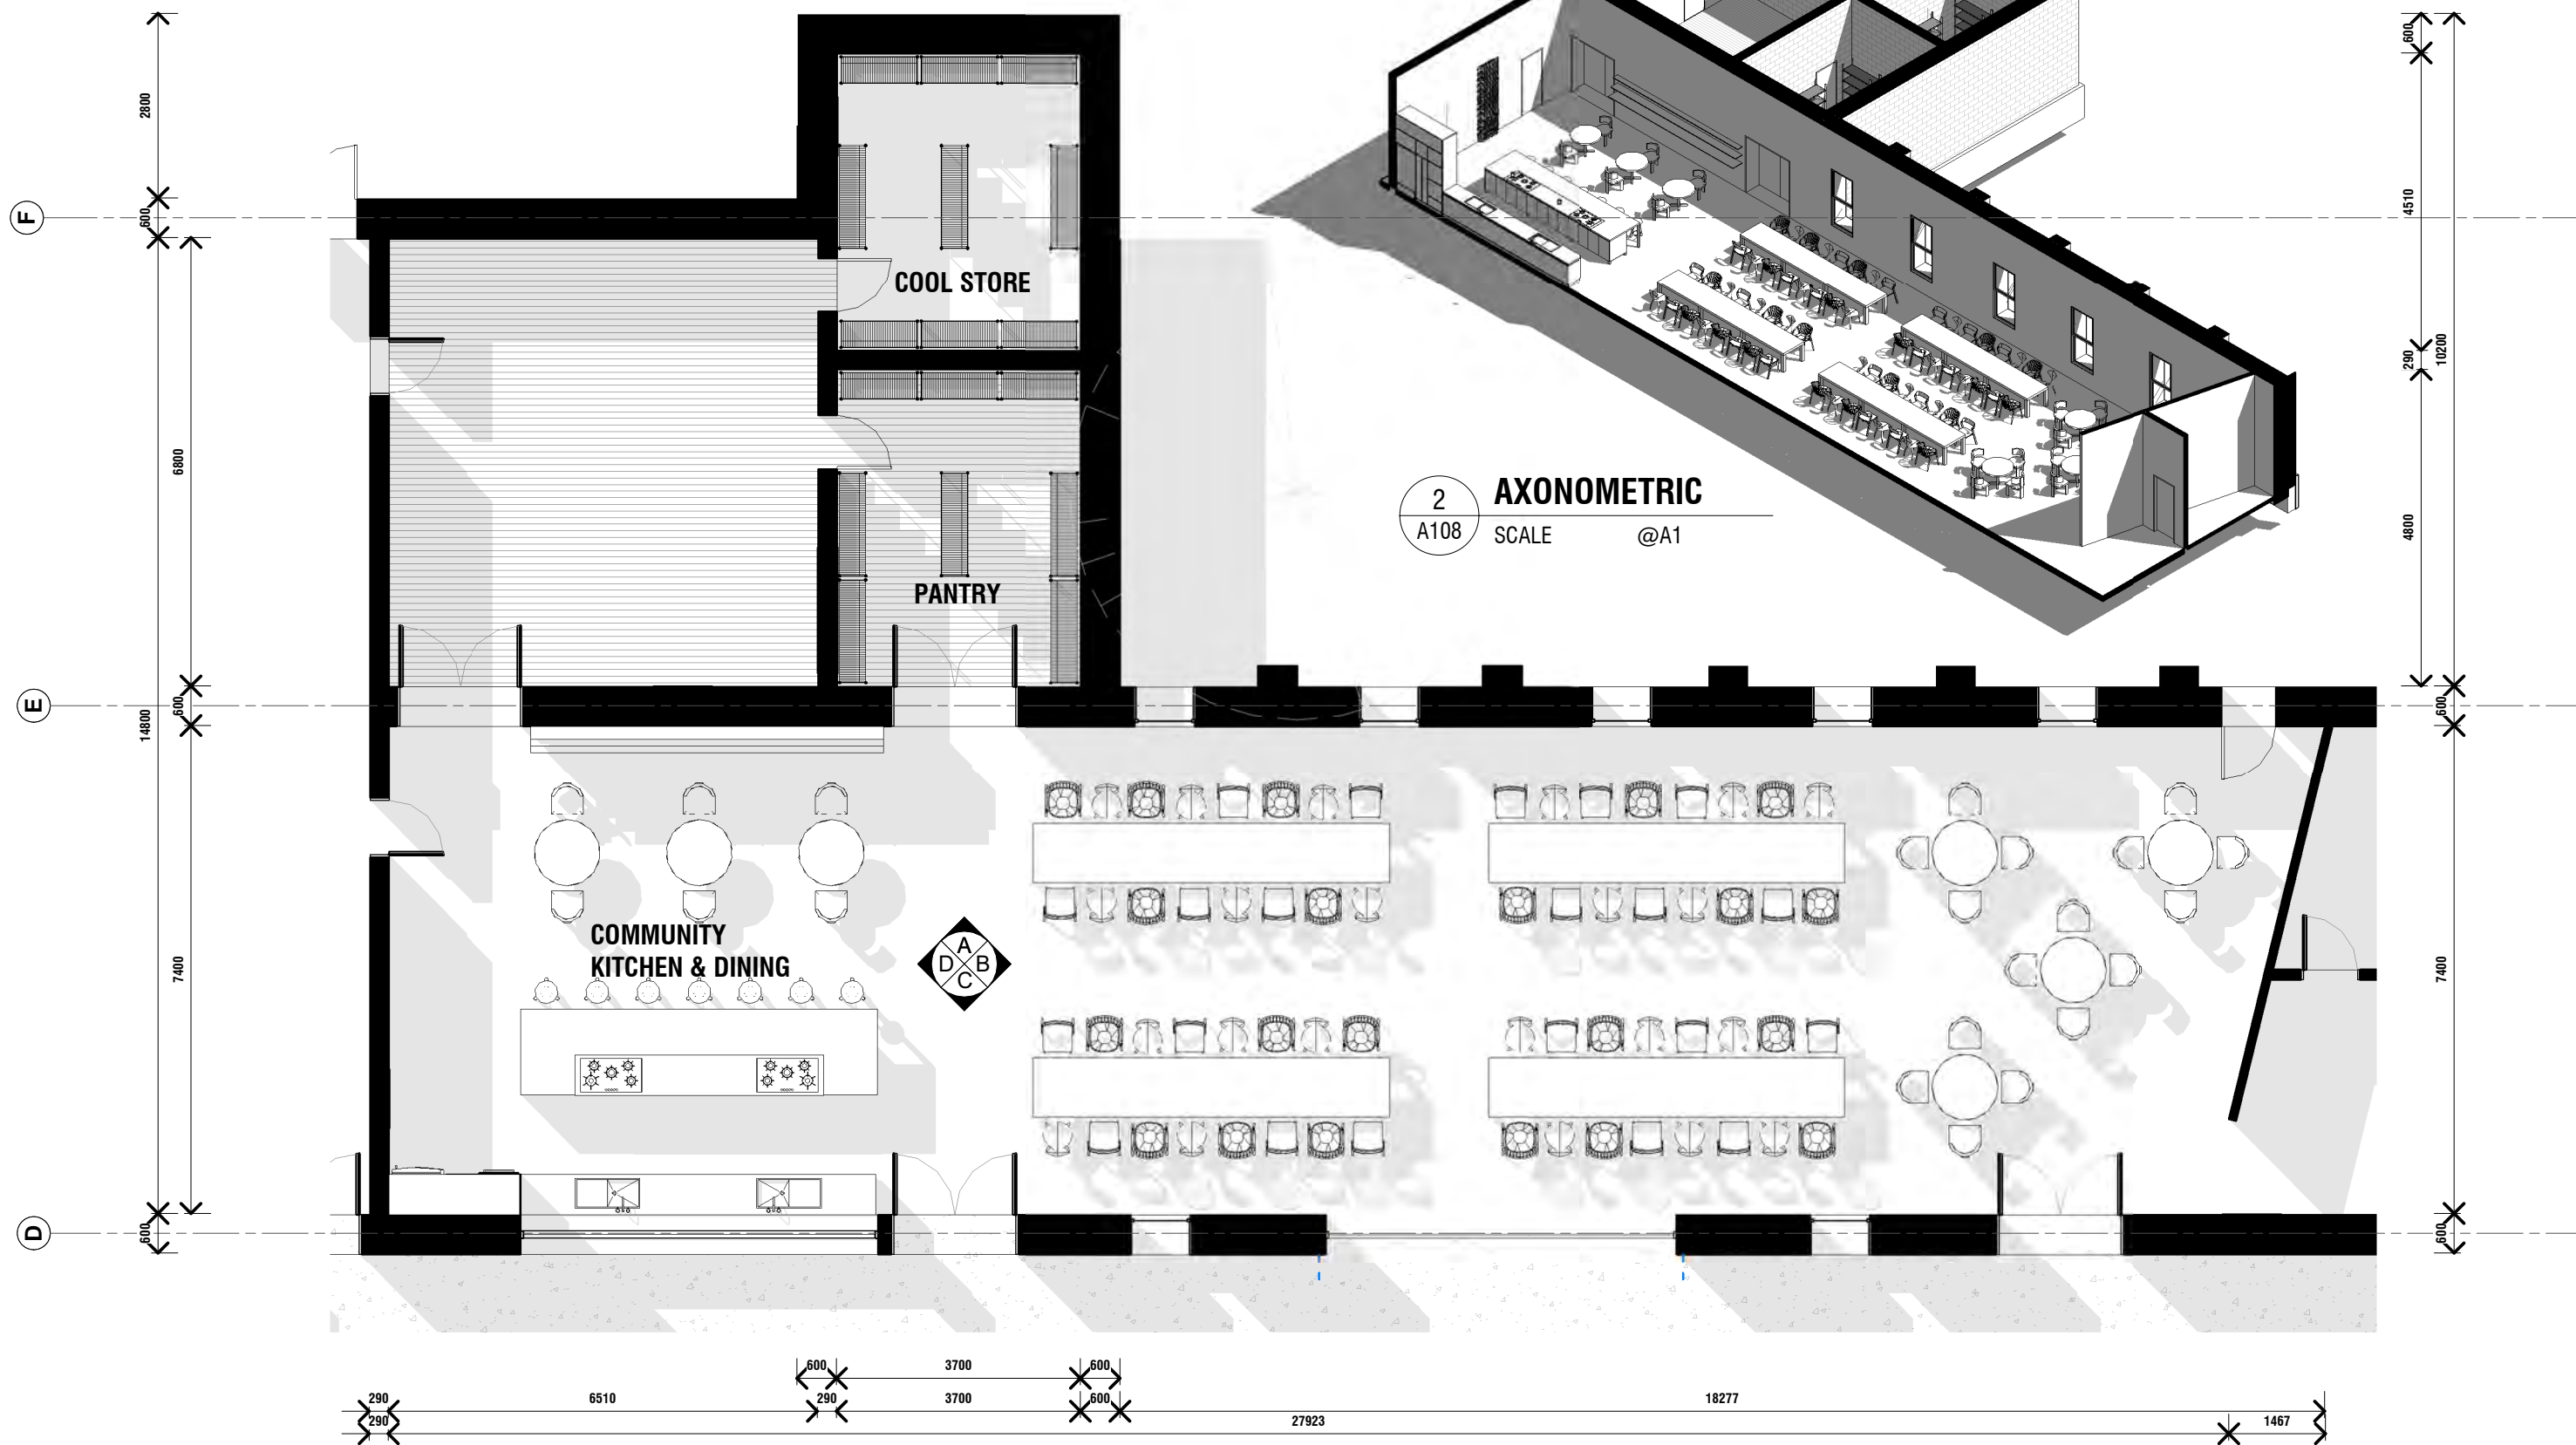


Rev	Date	Amendment

Check all dimensions and all site conditions prior to the commencement of any work. Do not scale drawings - refer noted dimensions only. Any discrepancies shall be referred to Architect/designer for clarification. Drawings shall not be used for construction purposes until issued by designer for construction.




Project	ASSISI CENTRE PROJECT	Project No.	0001
Title	PROPOSED FLOOR PLAN - COMMON SPACE	Date	
Scale	1 : 100 @ A3	Dwg No	<b>A108</b>
		Rev	

0 25mm Original @ A3 sheet size

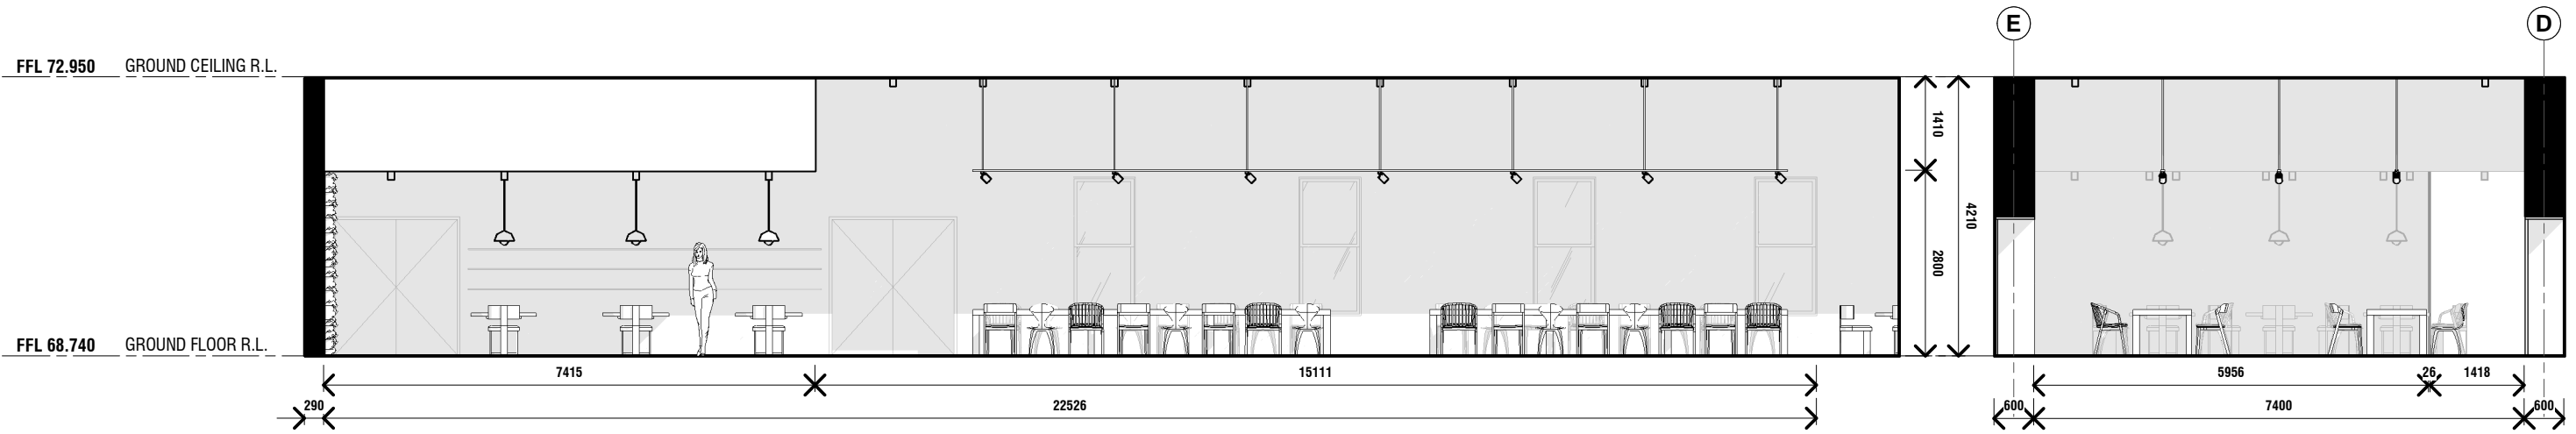

**A** **COMMUNITY KITCHEN & DINING - ELEVATION A**  
A109 SCALE 1:100@A1

**B** **COMMUNITY KITCHEN & DINING - ELEVATION B**  
A109 SCALE 1:100@A1

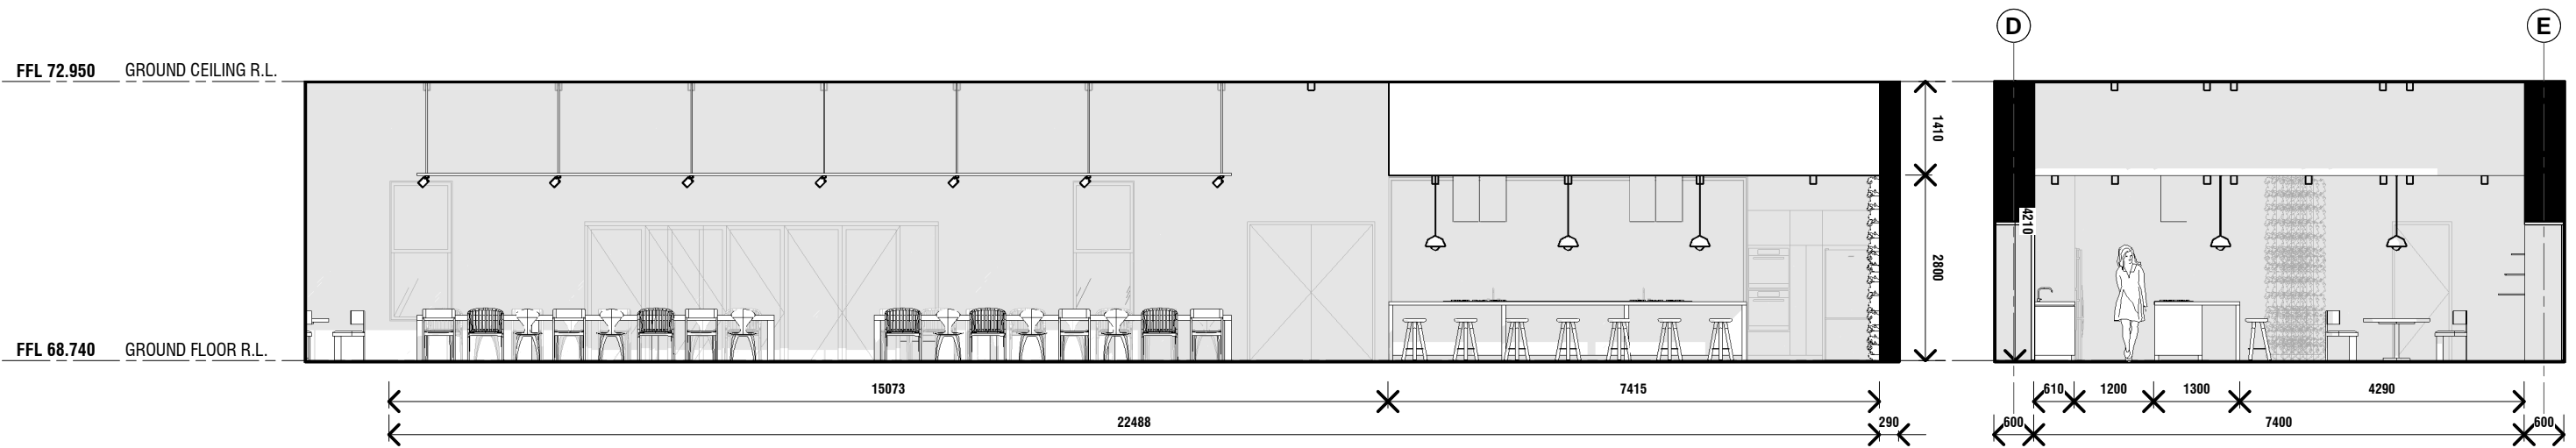

**C** **COMMUNITY KITCHEN & DINING - ELEVATION C**  
A109 SCALE 1:100@A1

**D** **COMMUNITY KITCHEN & DINING - ELEVATION D**  
A109 SCALE 1:100@A1

Rev	Date	Amendment


Check all dimensions and all site conditions prior to the commencement of any work. Do not scale drawings - refer noted dimensions only. Any discrepancies shall be referred to Architect/designer for clarification. Drawings shall not be used for construction purposes until issued by designer for construction.

Project ASSISI CENTRE PROJECT Project No. 0001

Title INTERNAL ELEVATIONS - COMMON SPACE

Scale 1:100 @ A3



Date

 


Dwg No

**A109**


Rev

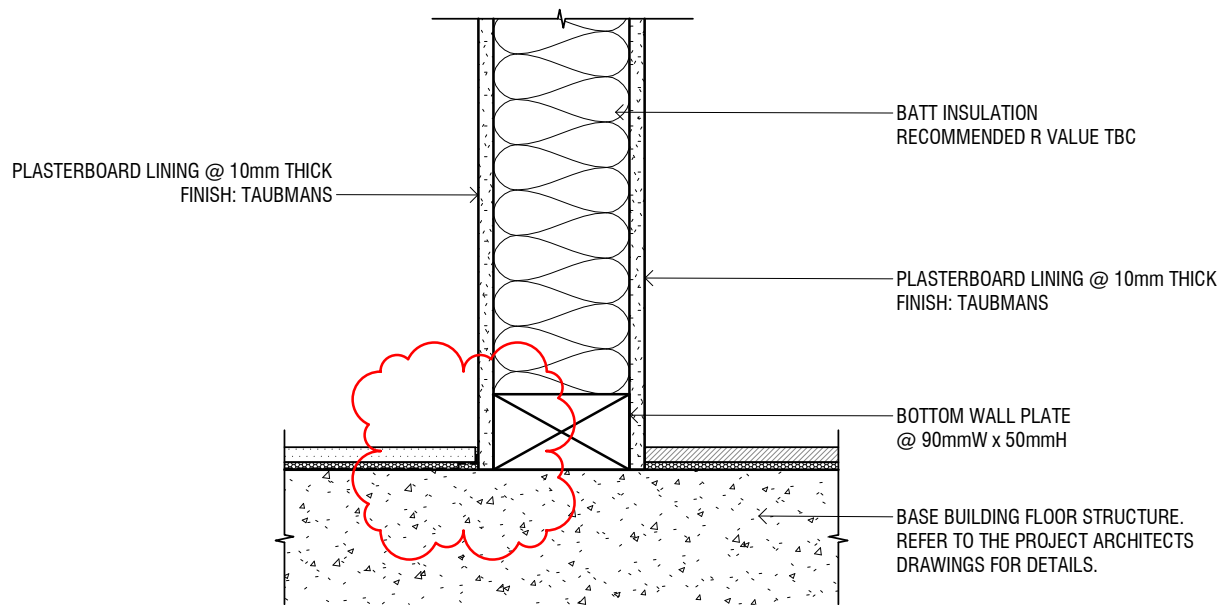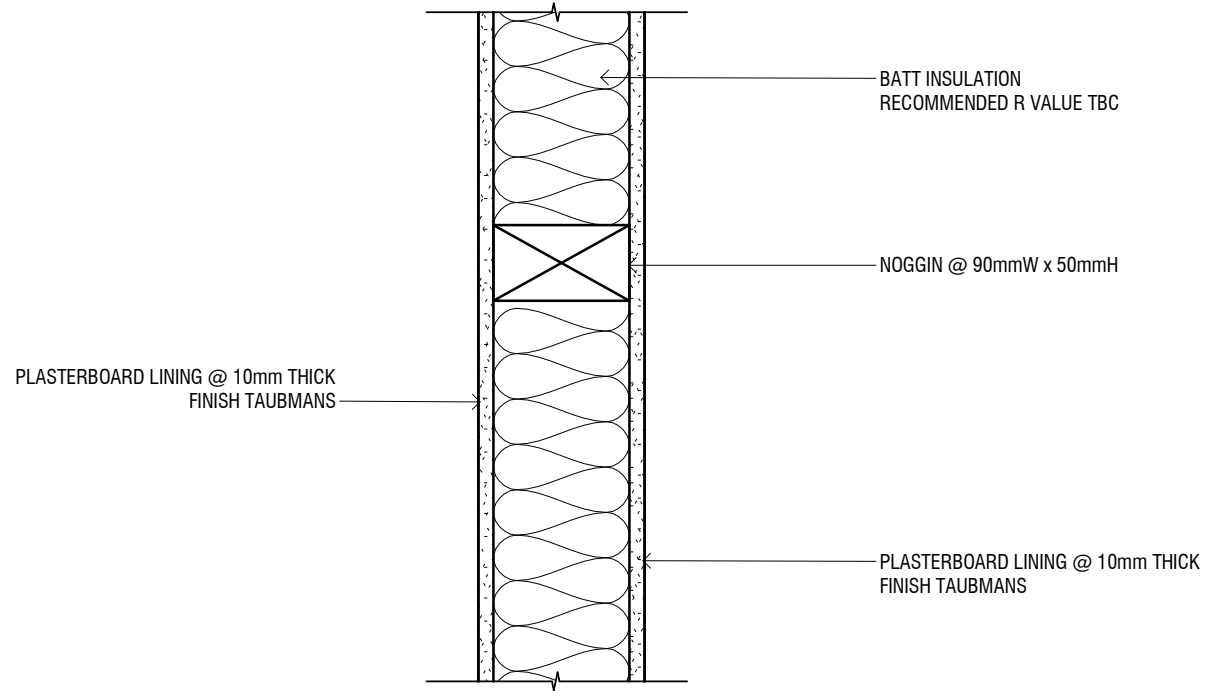

**1 TYPICAL TIMBER STUD DETAIL - ELEVATION**  
 A110 SCALE 1:5@A1

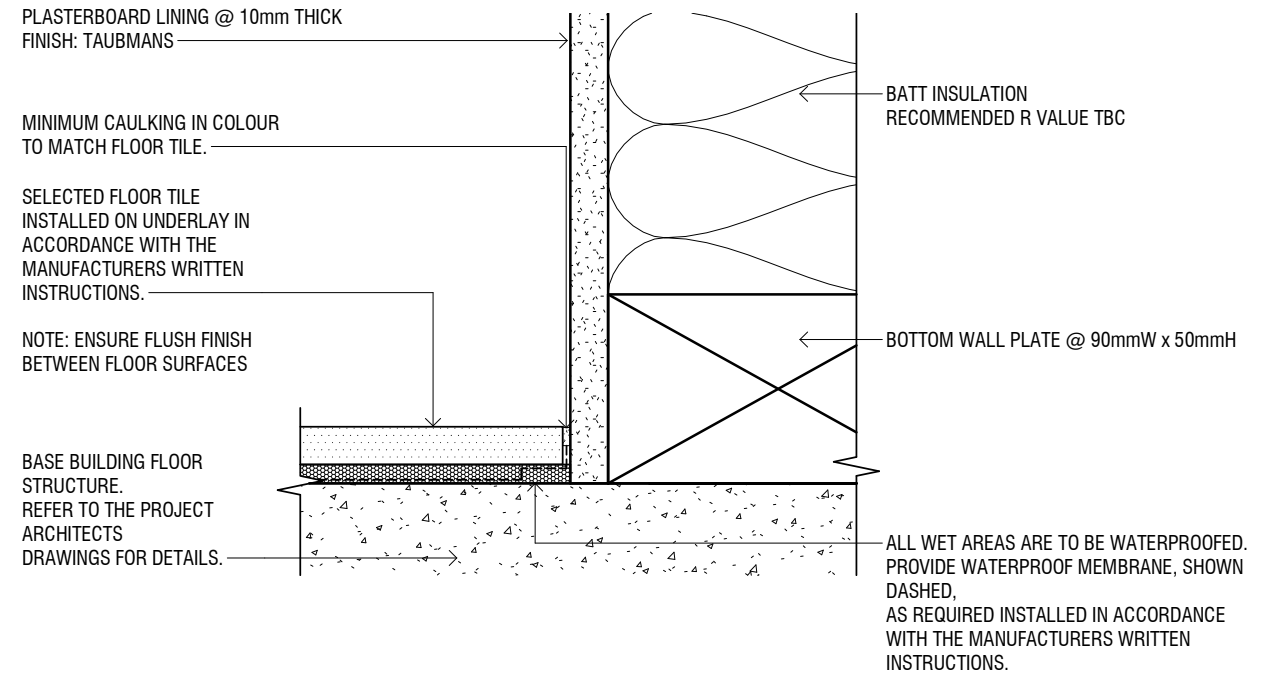

**2 STUD WALL/ TILE JUNCTION DETAIL**  
 A110 SCALE 1:2@A1



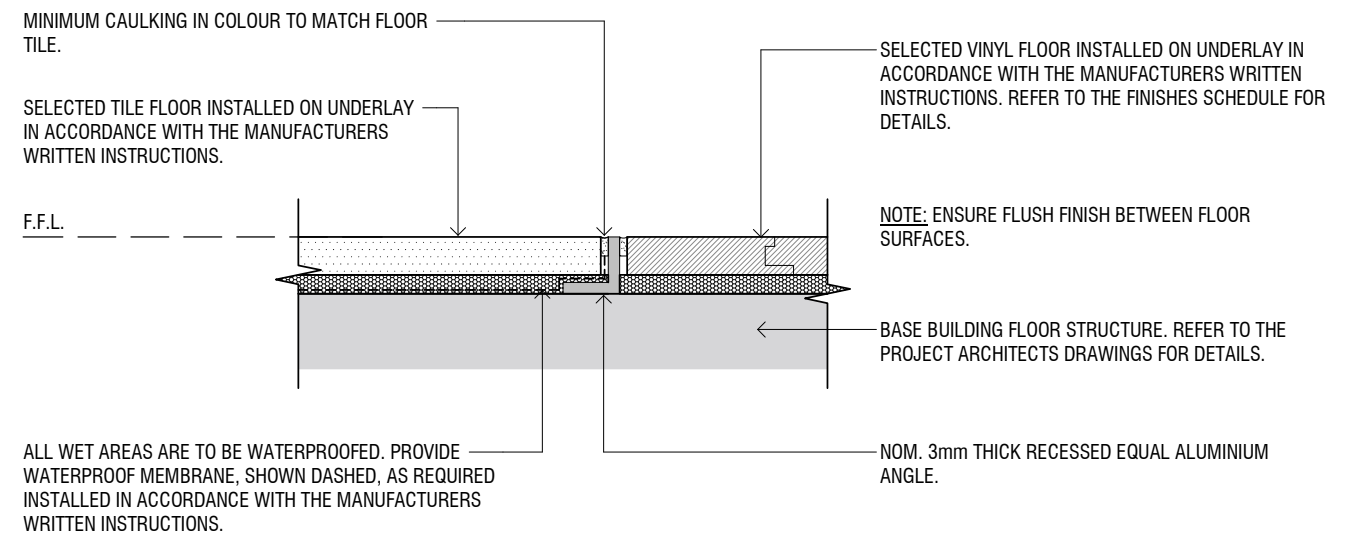


**3 TYPICAL TILE/RIGID CORE VINYL FLOOR JUNCTION DETAIL**  
 A110 SCALE 1:2@A1

Rev	Date	Amendment
A	31.03.2017	CONCEPT DESIGN

Check all dimensions and all site conditions prior to the commencement of any work. Do not scale drawings - refer noted dimensions only. Any discrepancies shall be referred to Architect/designer for clarification. Drawings shall not be used for construction purposes until issued by designer for construction.

Project	ASSISI CENTRE PROJECT	Project No.	0001
Title	CONSTRUCTION DETAIL		
Scale	As indicated @ A3	Date	31.03.2017
0 25mm		Dwg No	<b>A110</b>
Original @ A3 sheet size		Rev	A

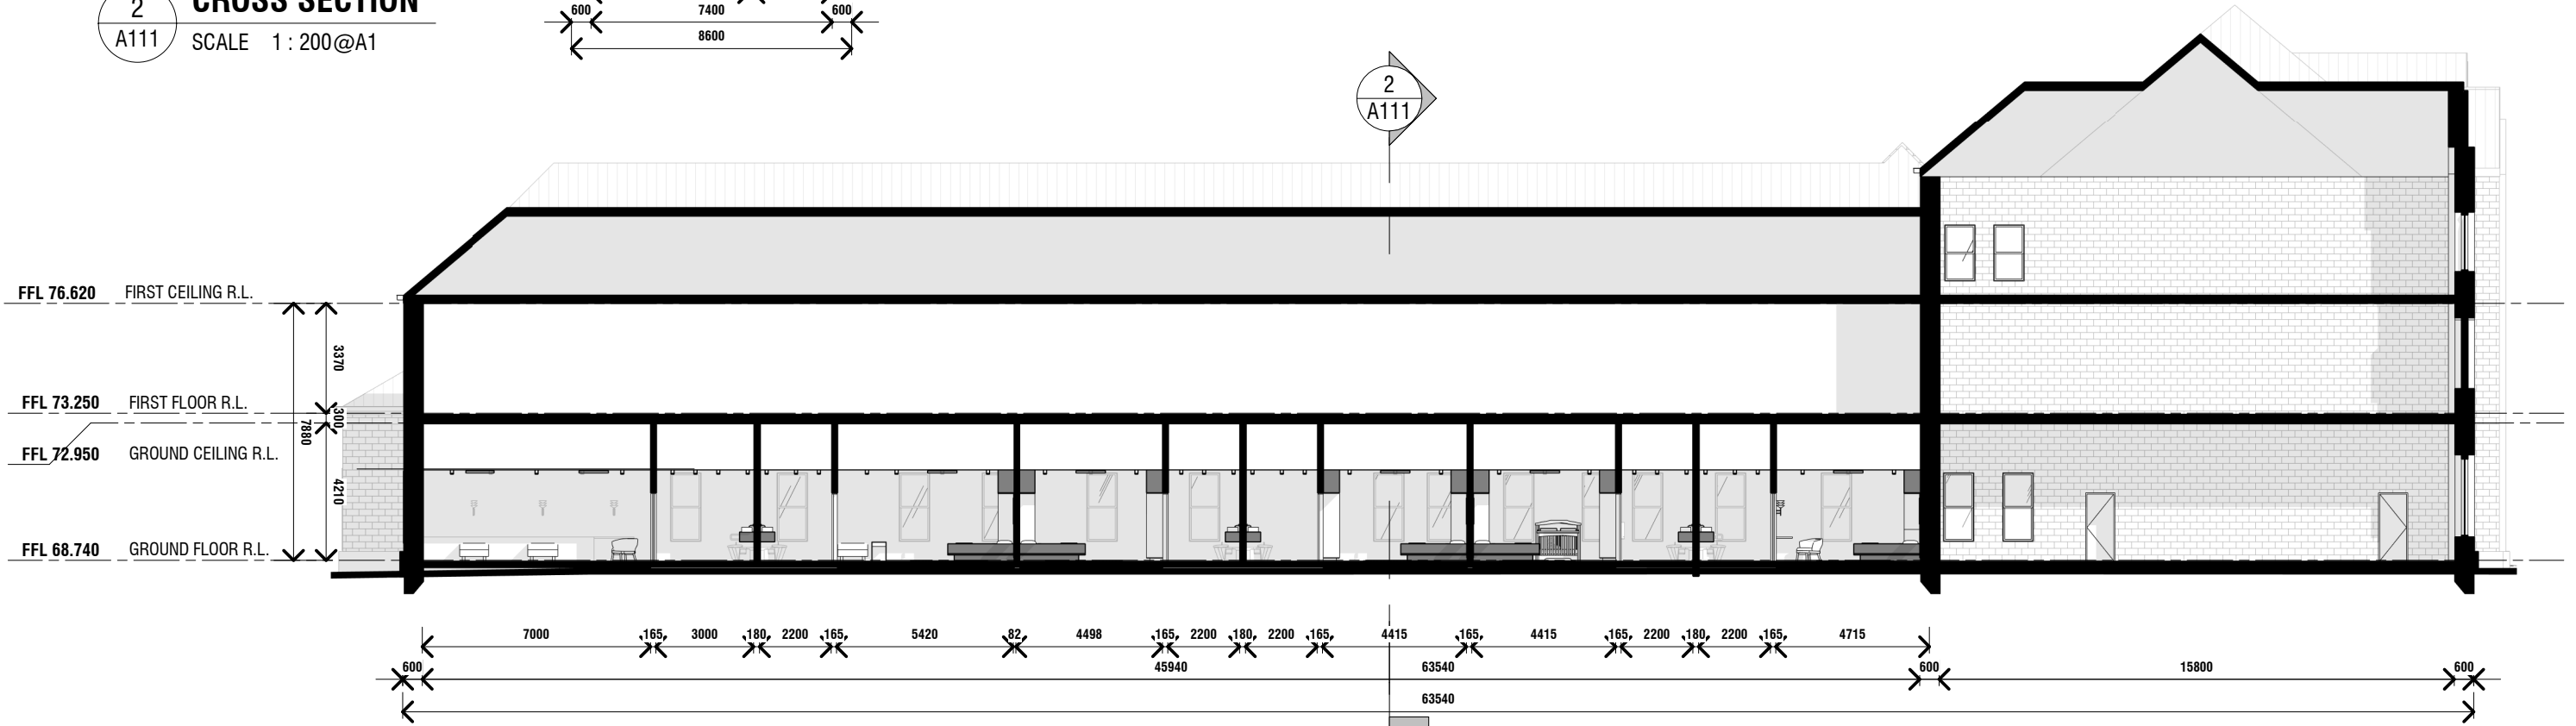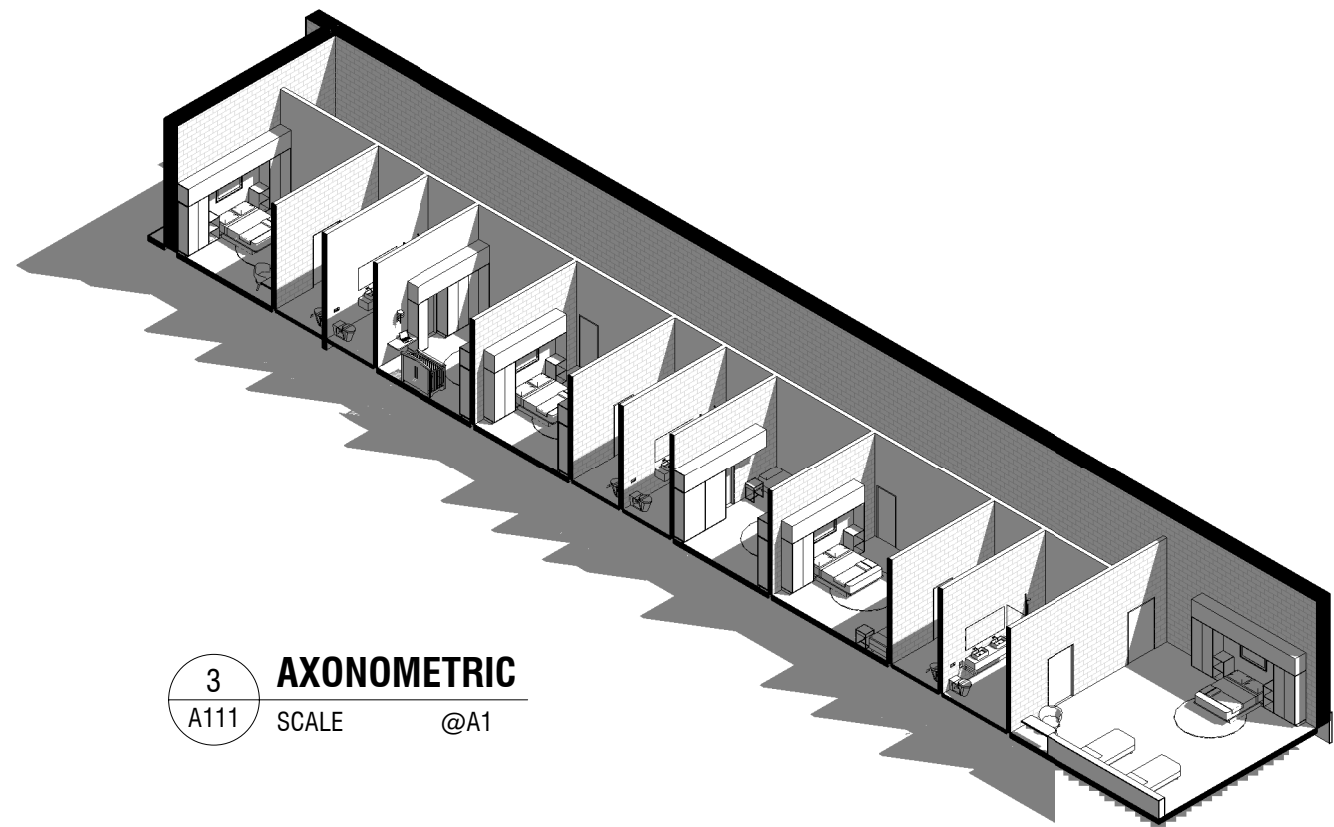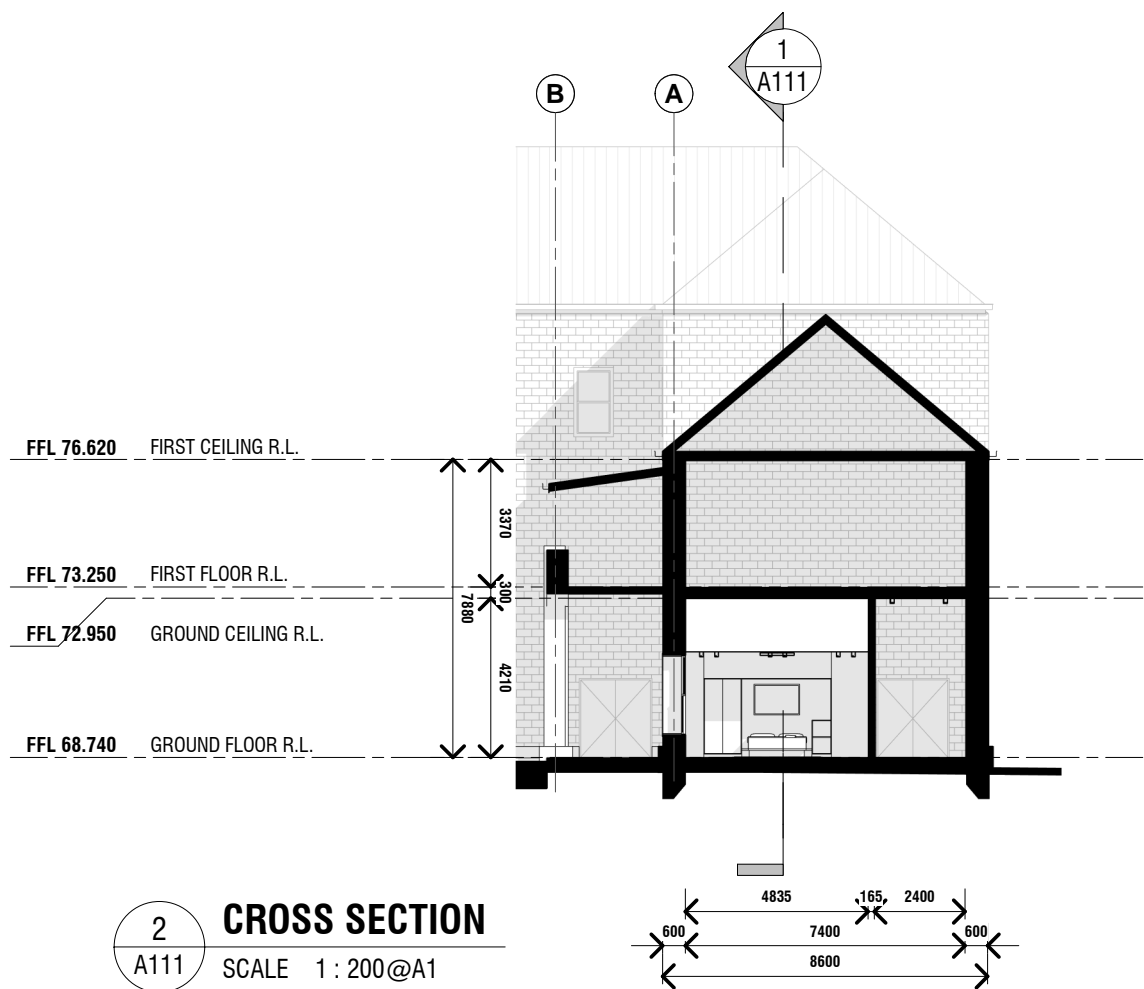


Check all dimensions and all site conditions prior to the commencement of any work. Do not scale drawings - refer noted dimensions only. Any discrepancies shall be referred to Architect/designer for clarification. Drawings shall not be used for construction purposes until issued by designer for construction.

Rev	Date	Amendment


Project	ASSISI CENTRE PROJECT	Project No.	0001
Title	CROSS SECTION	Date	
Scale	1:200 @ A3	Dwg No	<b>A111</b>
		Rev	



**1 FRONT ELEVATION**  
A112 SCALE @A1

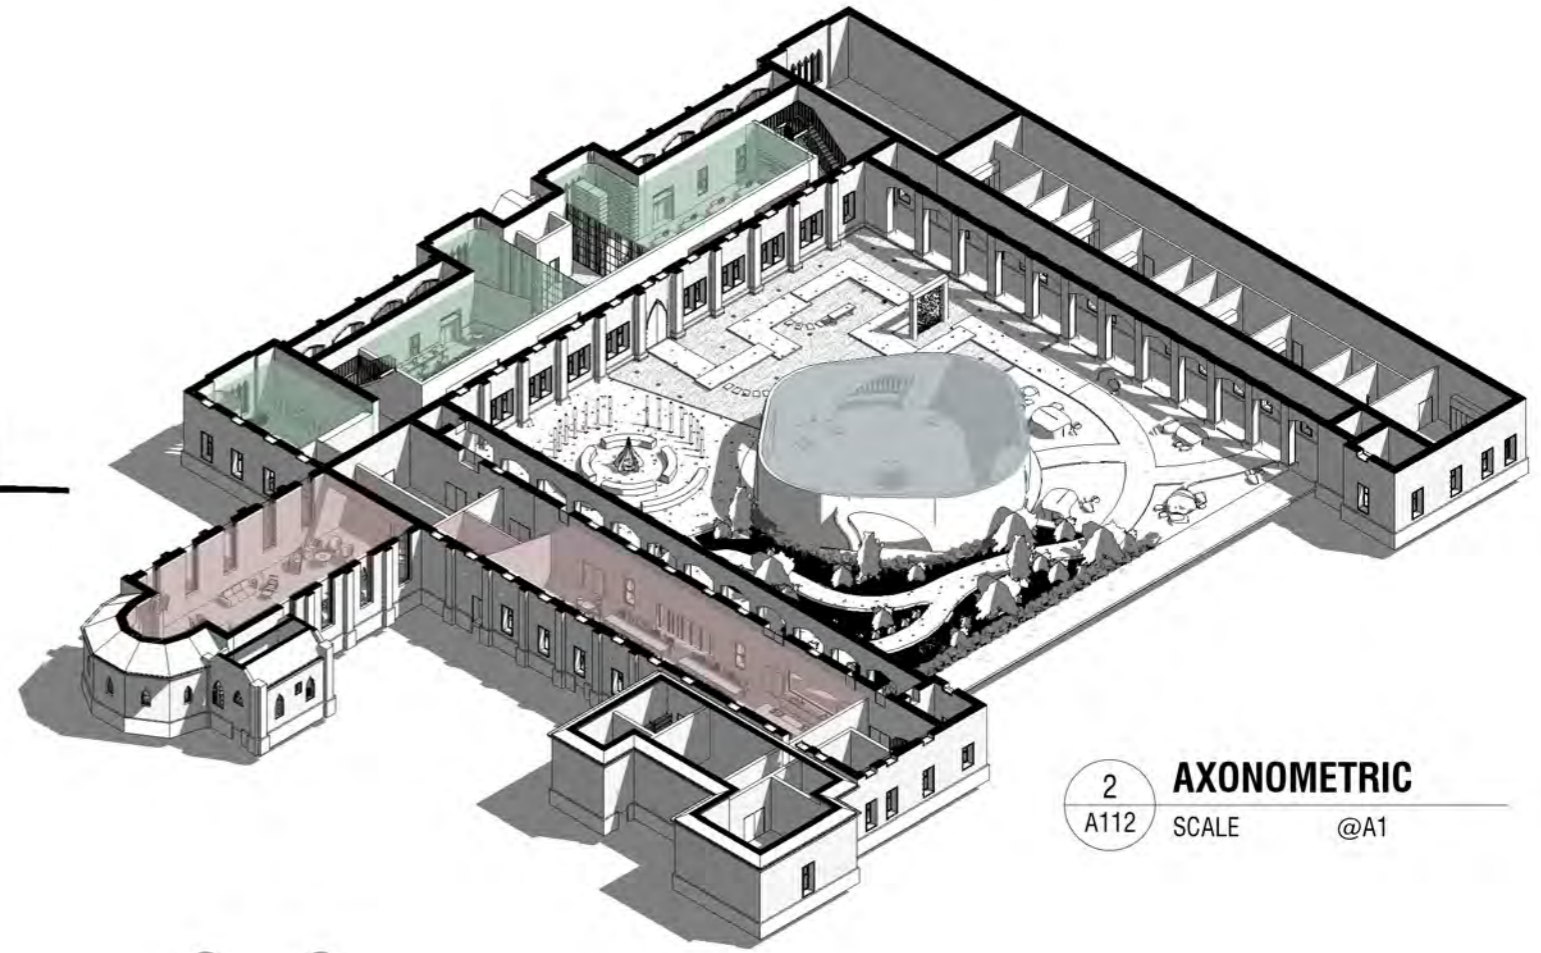

**2 AXONOMETRIC**  
A112 SCALE @A1

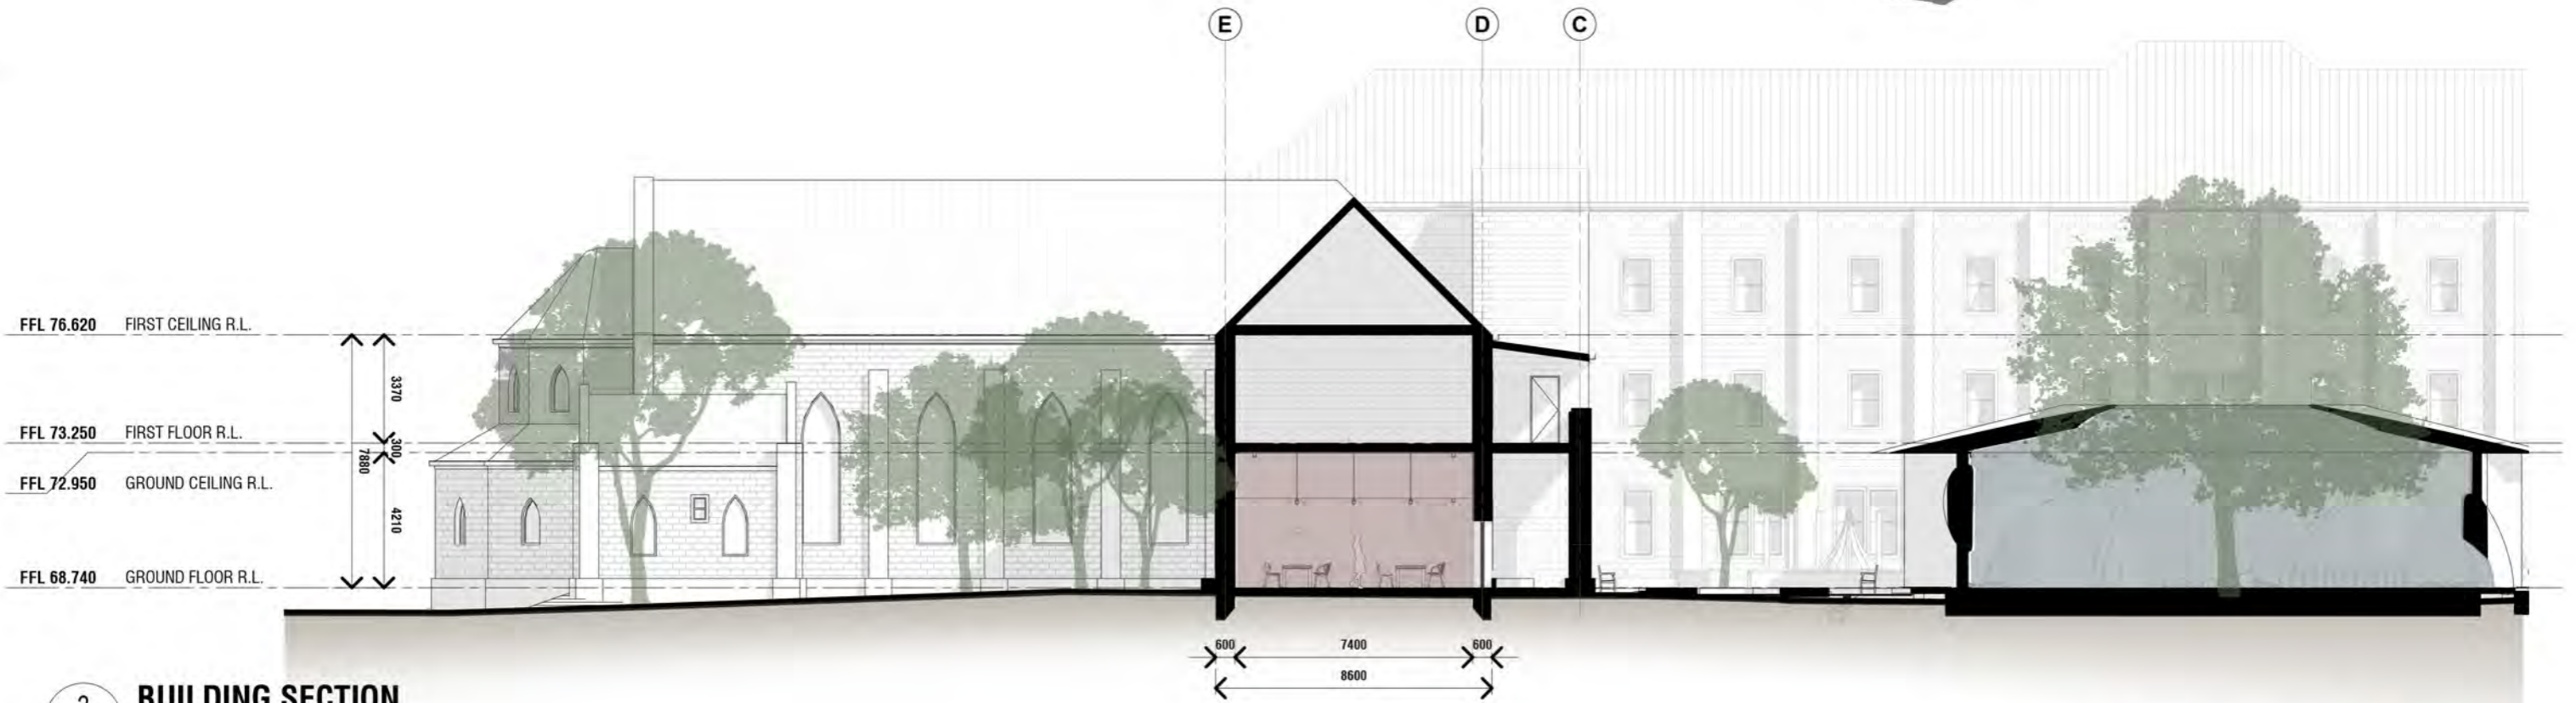

**3 BUILDING SECTION**  
A112 SCALE 1 : 200@A1


QUIET SPACE
  COMMON SPACE
  LEARNING SPACE

Rev	Date	Amendment

Check all dimensions and all site conditions prior to the commencement of any work. Do not scale drawings - refer noted dimensions only. Any discrepancies shall be referred to Architect/designer for clarification. Drawings shall not be used for construction purposes until issued by designer for construction.

Project	ASSISI CENTRE PROJECT	Project No.	0001
Title	BUILDING SECTION	Date	
Scale	1 : 200 @ A3	Dwg No	<b>A112</b>
		Rev	

# ELECTRICAL & LIGHTING

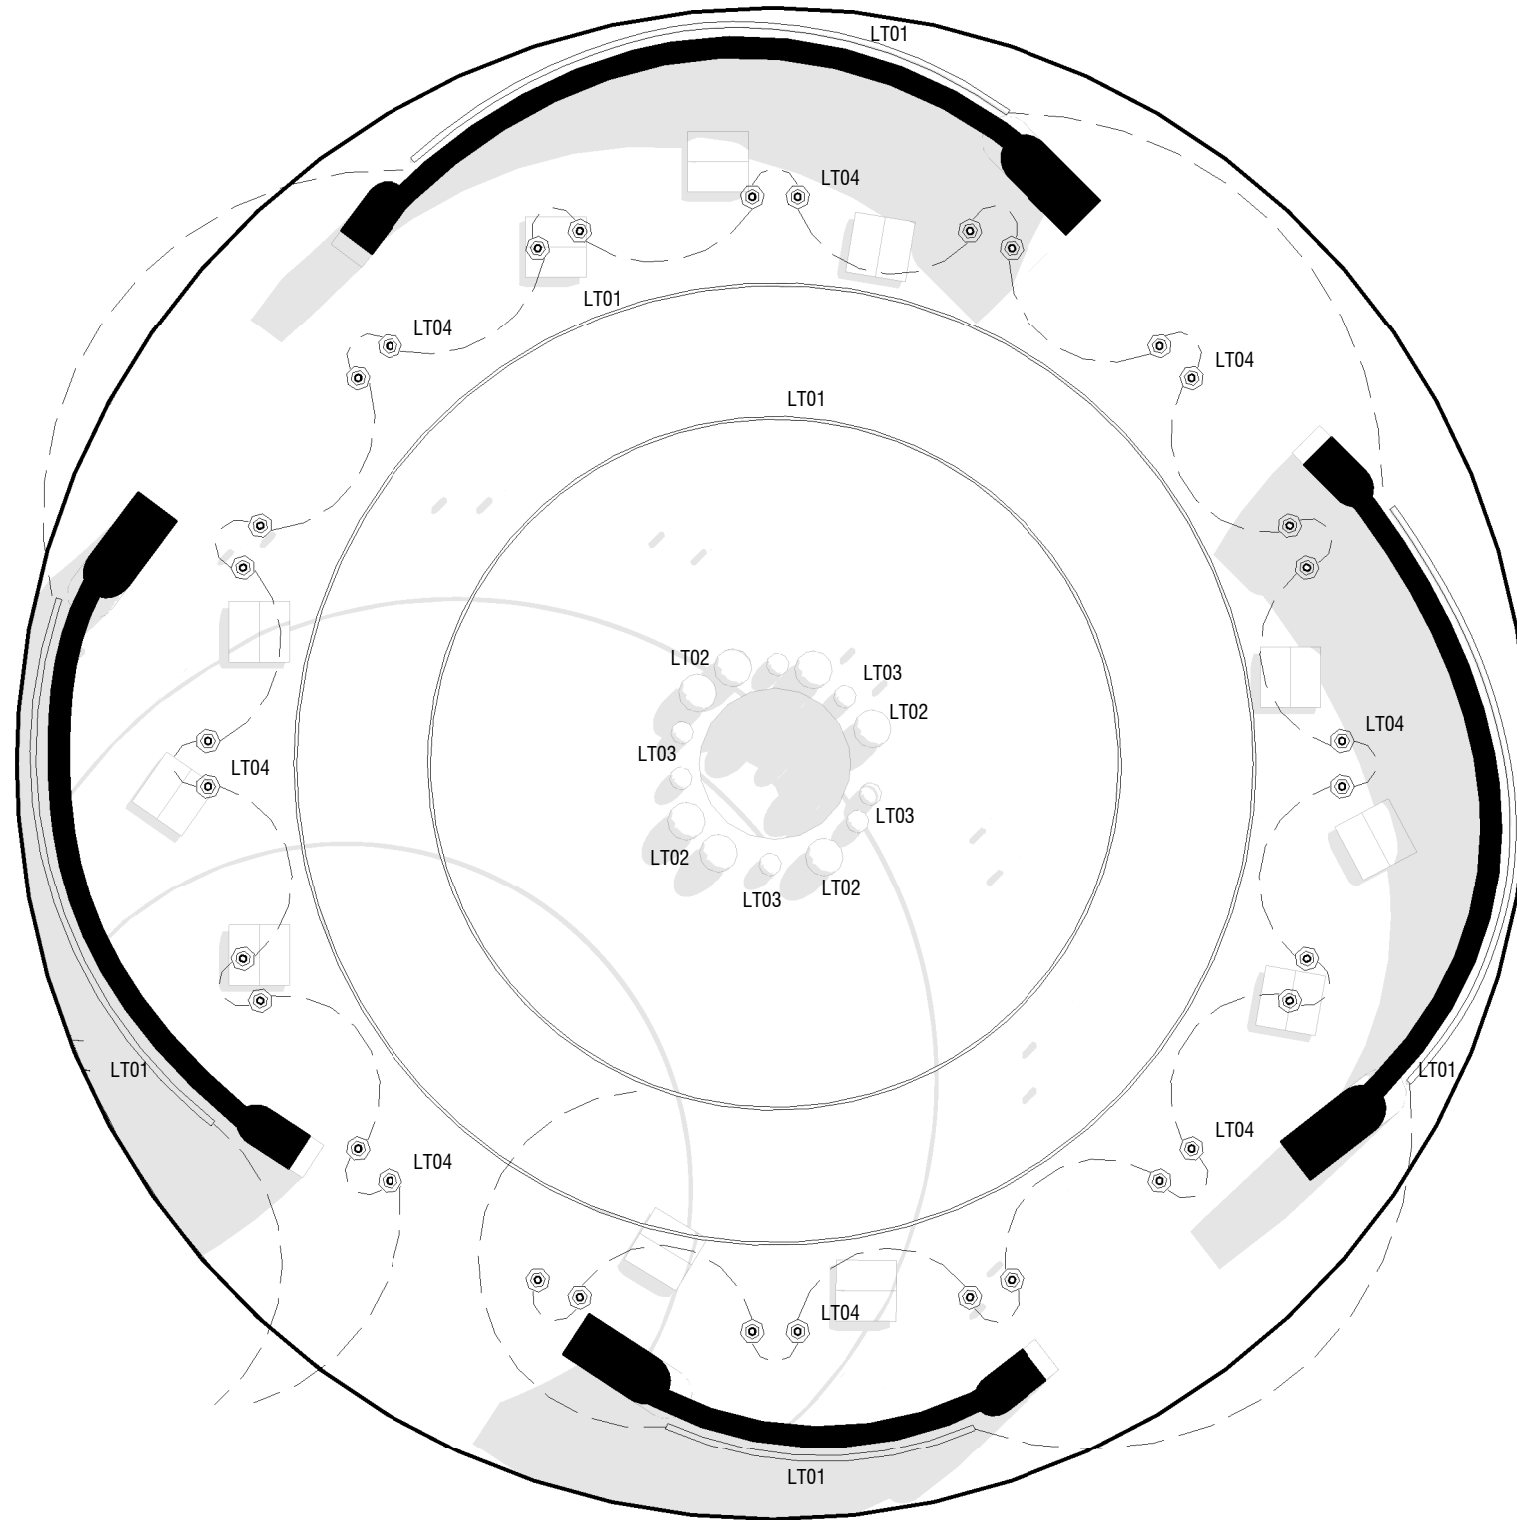

	<b>LT01</b>	Ambience Lighting Bendable Medley Linear Outdoor QTY: 1m x135
	<b>LT02</b>	About Space Skyball Outdoor Lamps 500mm QTY: 7
	<b>LT03</b>	About Space Skyball Outdoor Lamps 300mm QTY: 7
	<b>LT04</b>	Ambience Lighting Andro IP Fixed Surface Mounted QTY: 32
		GPO (double) QTY: 0
		Light Switch QTY: 1 Note: scene setting controlled from inside main building
		Dimmable
		Not Dimmable



**1** MEDITATION PAVILION - RCP  
A113 SCALE 1:100@A1

Rev	Date	Amendment

Check all dimensions and all site conditions prior to the commencement of any work. Do not scale drawings - refer noted dimensions only. Any discrepancies shall be referred to Architect/designer for clarification. Drawings shall not be used for construction purposes until issued by designer for construction.




Project	ASSISI CENTRE PROJECT	Project No.	0001
Title	REFLECTED CEILING PLAN - QUIET SPACE		
Scale	1:100 @ A3	Date	
	0 25mm	Dwg No	<b>A113</b>
	Original @ A3 sheet size	Rev	

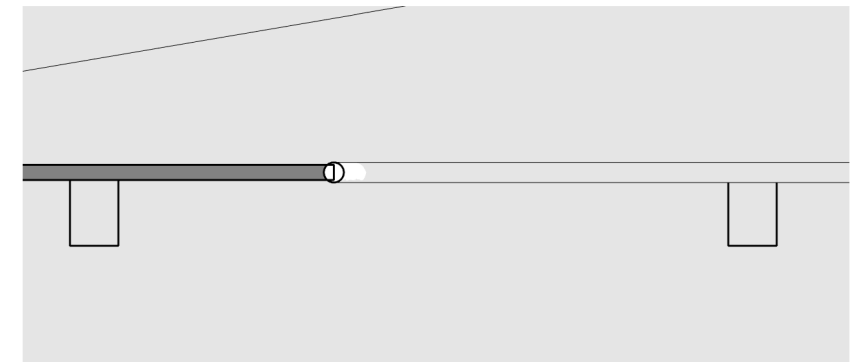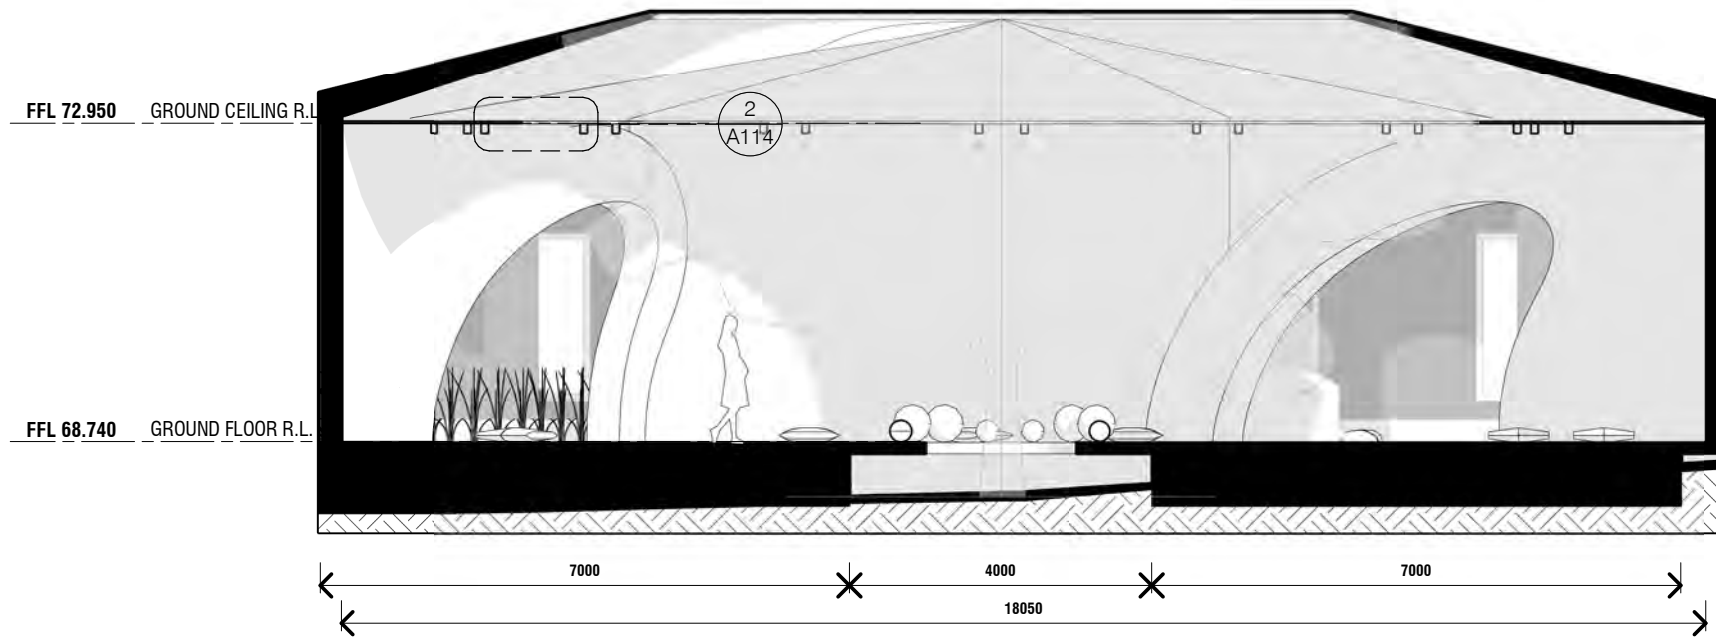

1 MEDITATION PAVILION- ELEVATION D  
A114 SCALE 1:100@A1

2 SURFACE CONCEALED BENDABLE MEDLEY IP LED  
A114 SCALE 1:15@A1

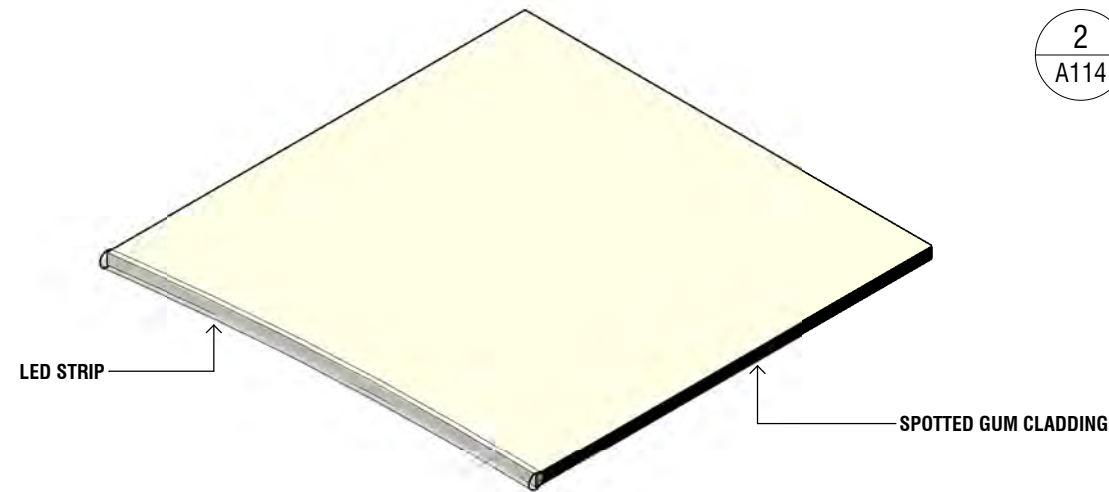


3 BENDABLE MEDLEY AXO  
A114 SCALE @A1

Check all dimensions and all site conditions prior to the commencement of any work. Do not scale drawings - refer noted dimensions only. Any discrepancies shall be referred to Architect/designer for clarification. Drawings shall not be used for construction purposes until issued by designer for construction.

Rev	Date	Amendment

Project	ASSISI CENTRE PROJECT	Project No.	0001
Title	QUIET SPACE LIGHTING DETAIL	Date	
Scale	As indicated @ A3	Dwg No	<b>A114</b>
		Rev	

# ELECTRICAL & LIGHTING

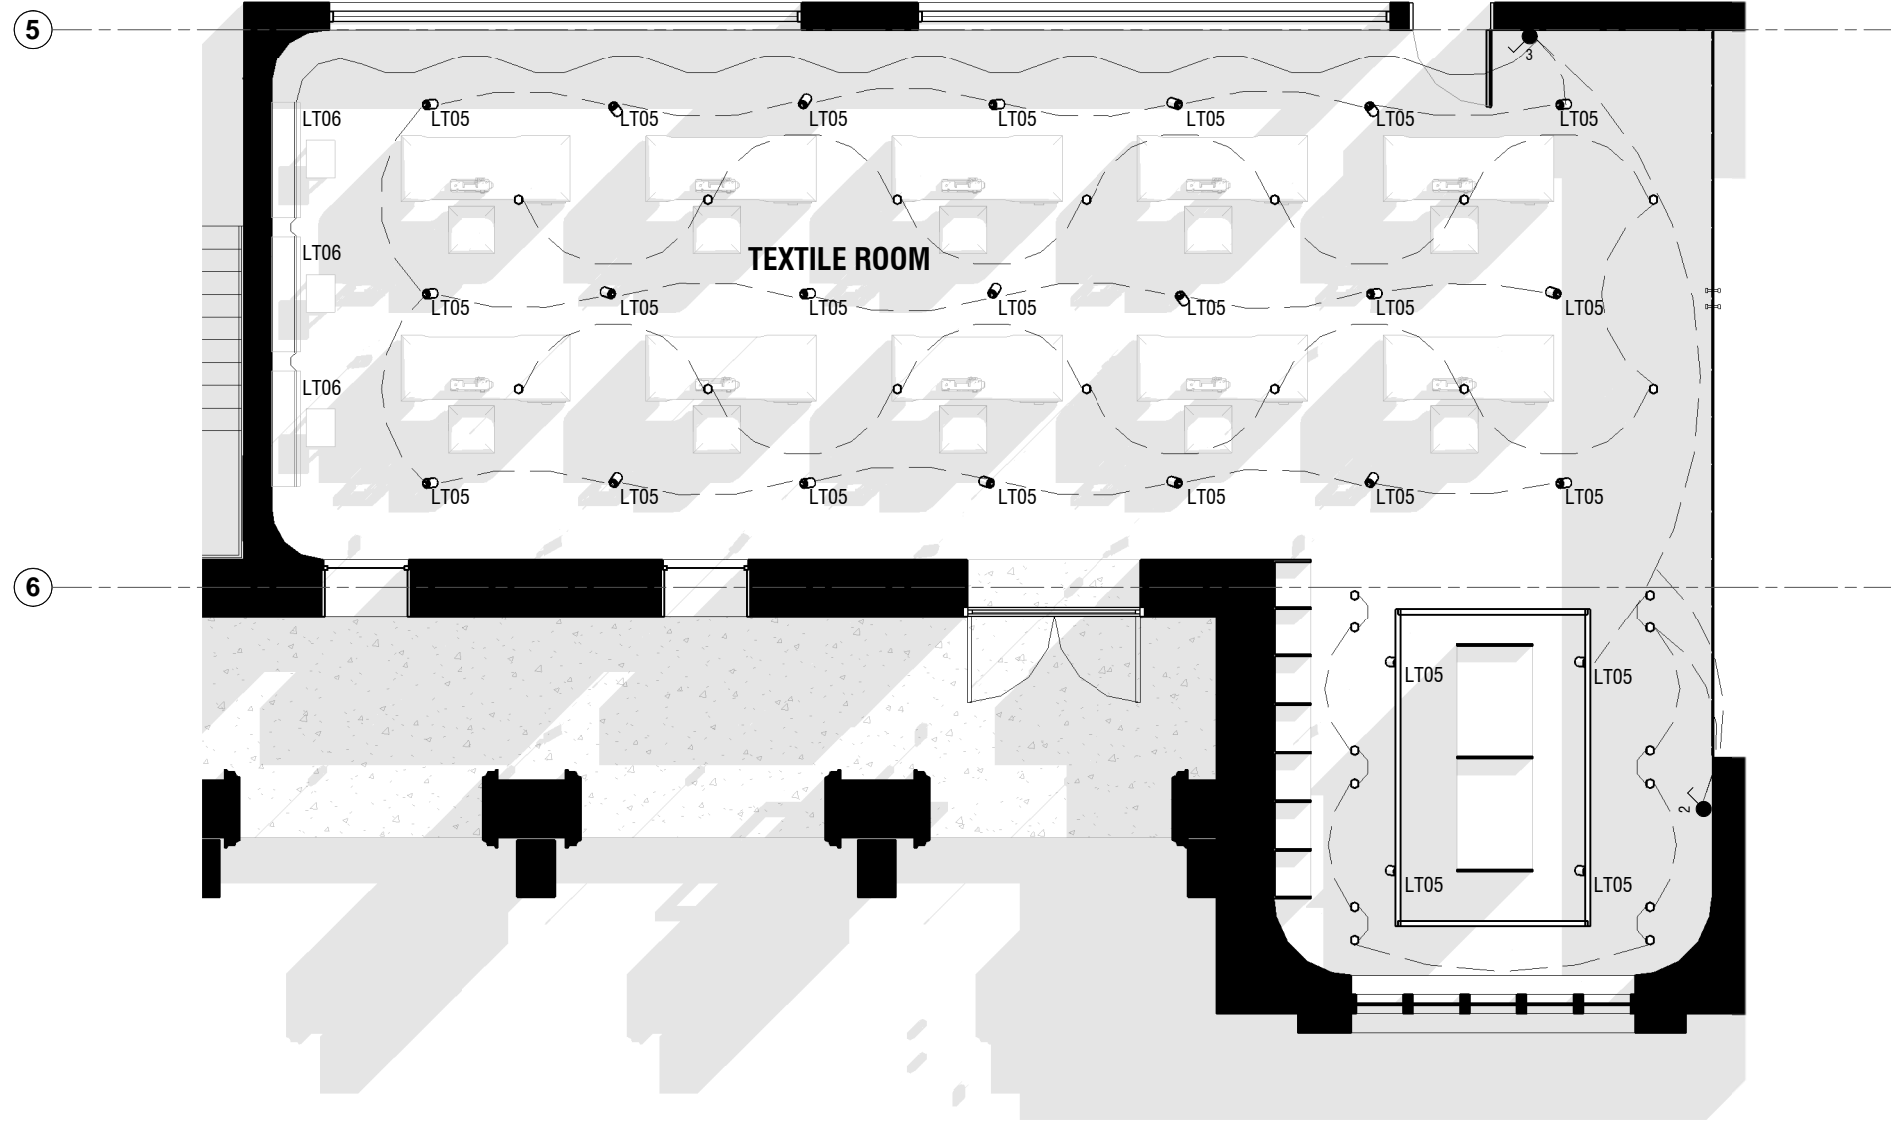


	<b>LT05</b>	Ambience Lighting Andro Suspended QTY: 25
	<b>LT06</b>	Ambience Lighting Piccolo Linear Surface Concealed QTY: 6 x 1200mm
	<b>LT07</b>	Ambience Lighting Andro Fixed Surface Mount QTY: 26
		Recessed Track
		Light Switch QTY: 2
		Dimmable
		Not Dimmable

**1** TEXTILE ROOM - RCP  
A115 SCALE 1:80@A1



Check all dimensions and all site conditions prior to the commencement of any work. Do not scale drawings - refer noted dimensions only. Any discrepancies shall be referred to Architect/designer for clarification. Drawings shall not be used for construction purposes until issued by designer for construction.

Rev	Date	Amendment

 


Project	ASSISI CENTRE PROJECT	Project No.	0001
Title	REFLECTED CEILING PLAN - LEARNING SPACE	Date	
Scale	1:80 @ A3	Dwg No	<b>A115</b>
	0 25mm	Rev	
	Original @ A3 sheet size		



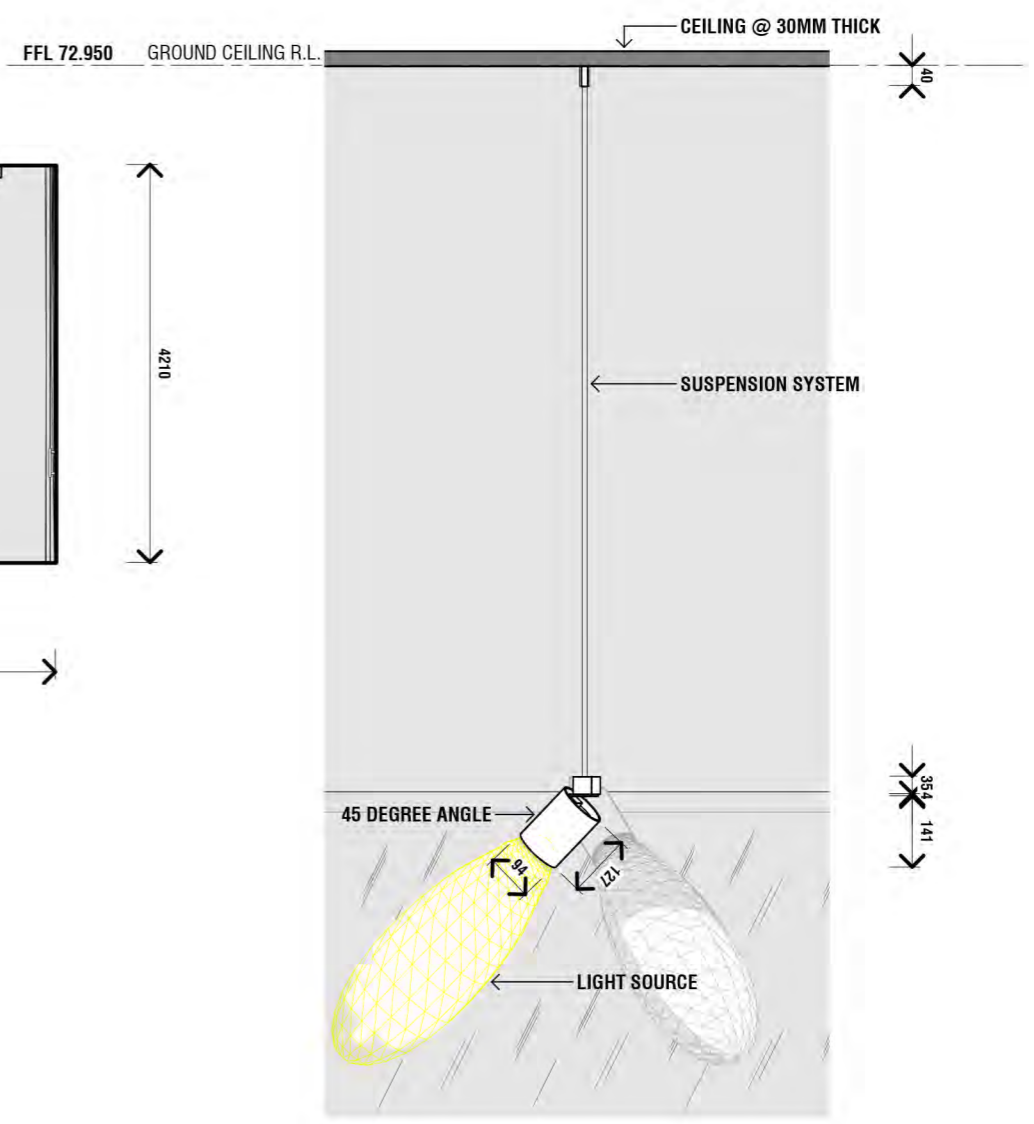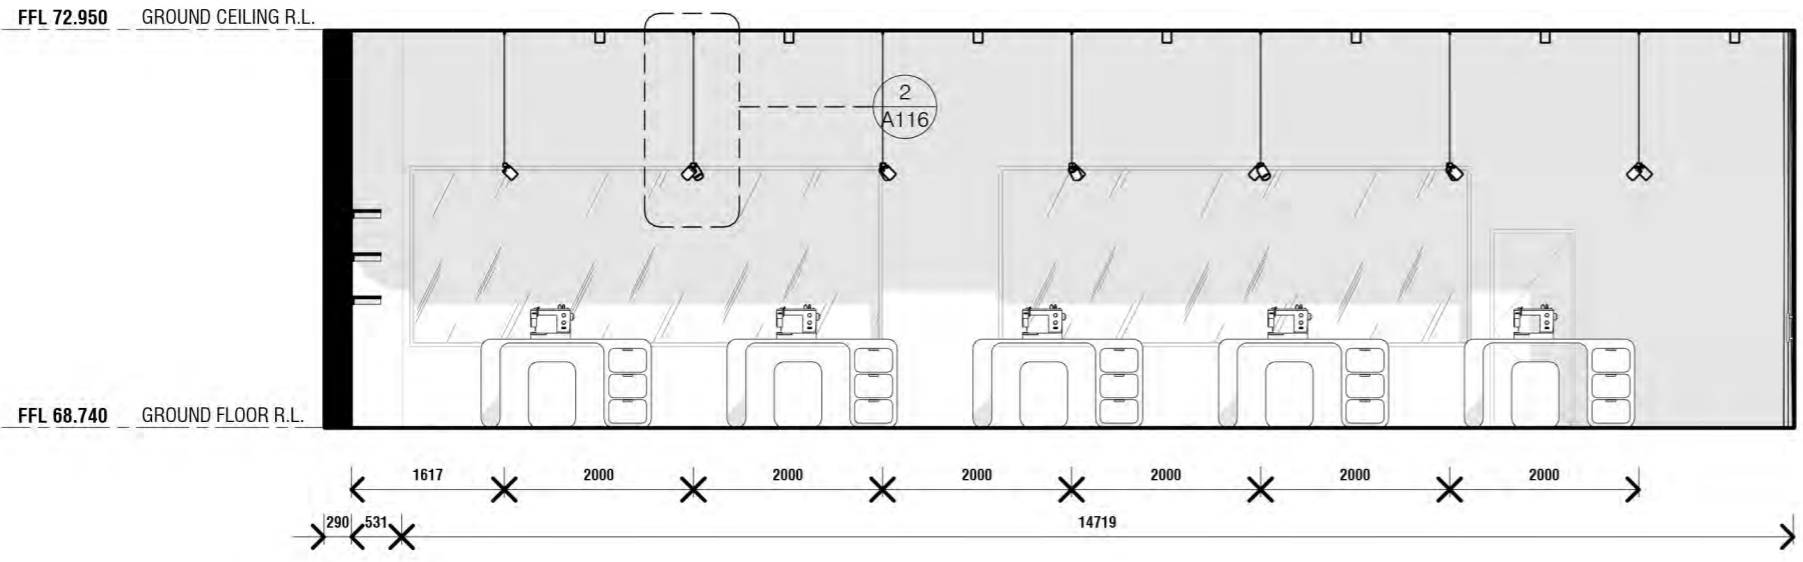

**A** TEXTILE ROOM - ELEVATION A  
 A116 SCALE 1 : 80@A1

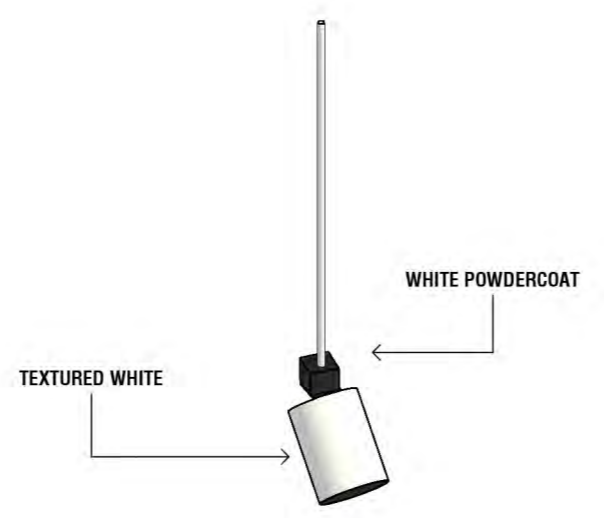

**3** ANDRO CAN AXO  
 A116 SCALE @A1

**2** ANDRO SUSPENDED CAN LIGHT  
 A116 SCALE 1 : 15@A1


Check all dimensions and all site conditions prior to the commencement of any work. Do not scale drawings - refer noted dimensions only. Any discrepancies shall be referred to Architect/designer for clarification. Drawings shall not be used for construction purposes until issued by designer for construction.

Rev	Date	Amendment

Project	ASSISI CENTRE PROJECT	Project No.	0001
Title	LEARNING SPACE LIGHTING DETAIL	Date	
Scale	As indicated @ A3	Dwg No	<b>A116</b>
		Rev	

# ELECTRICAL & LIGHTING

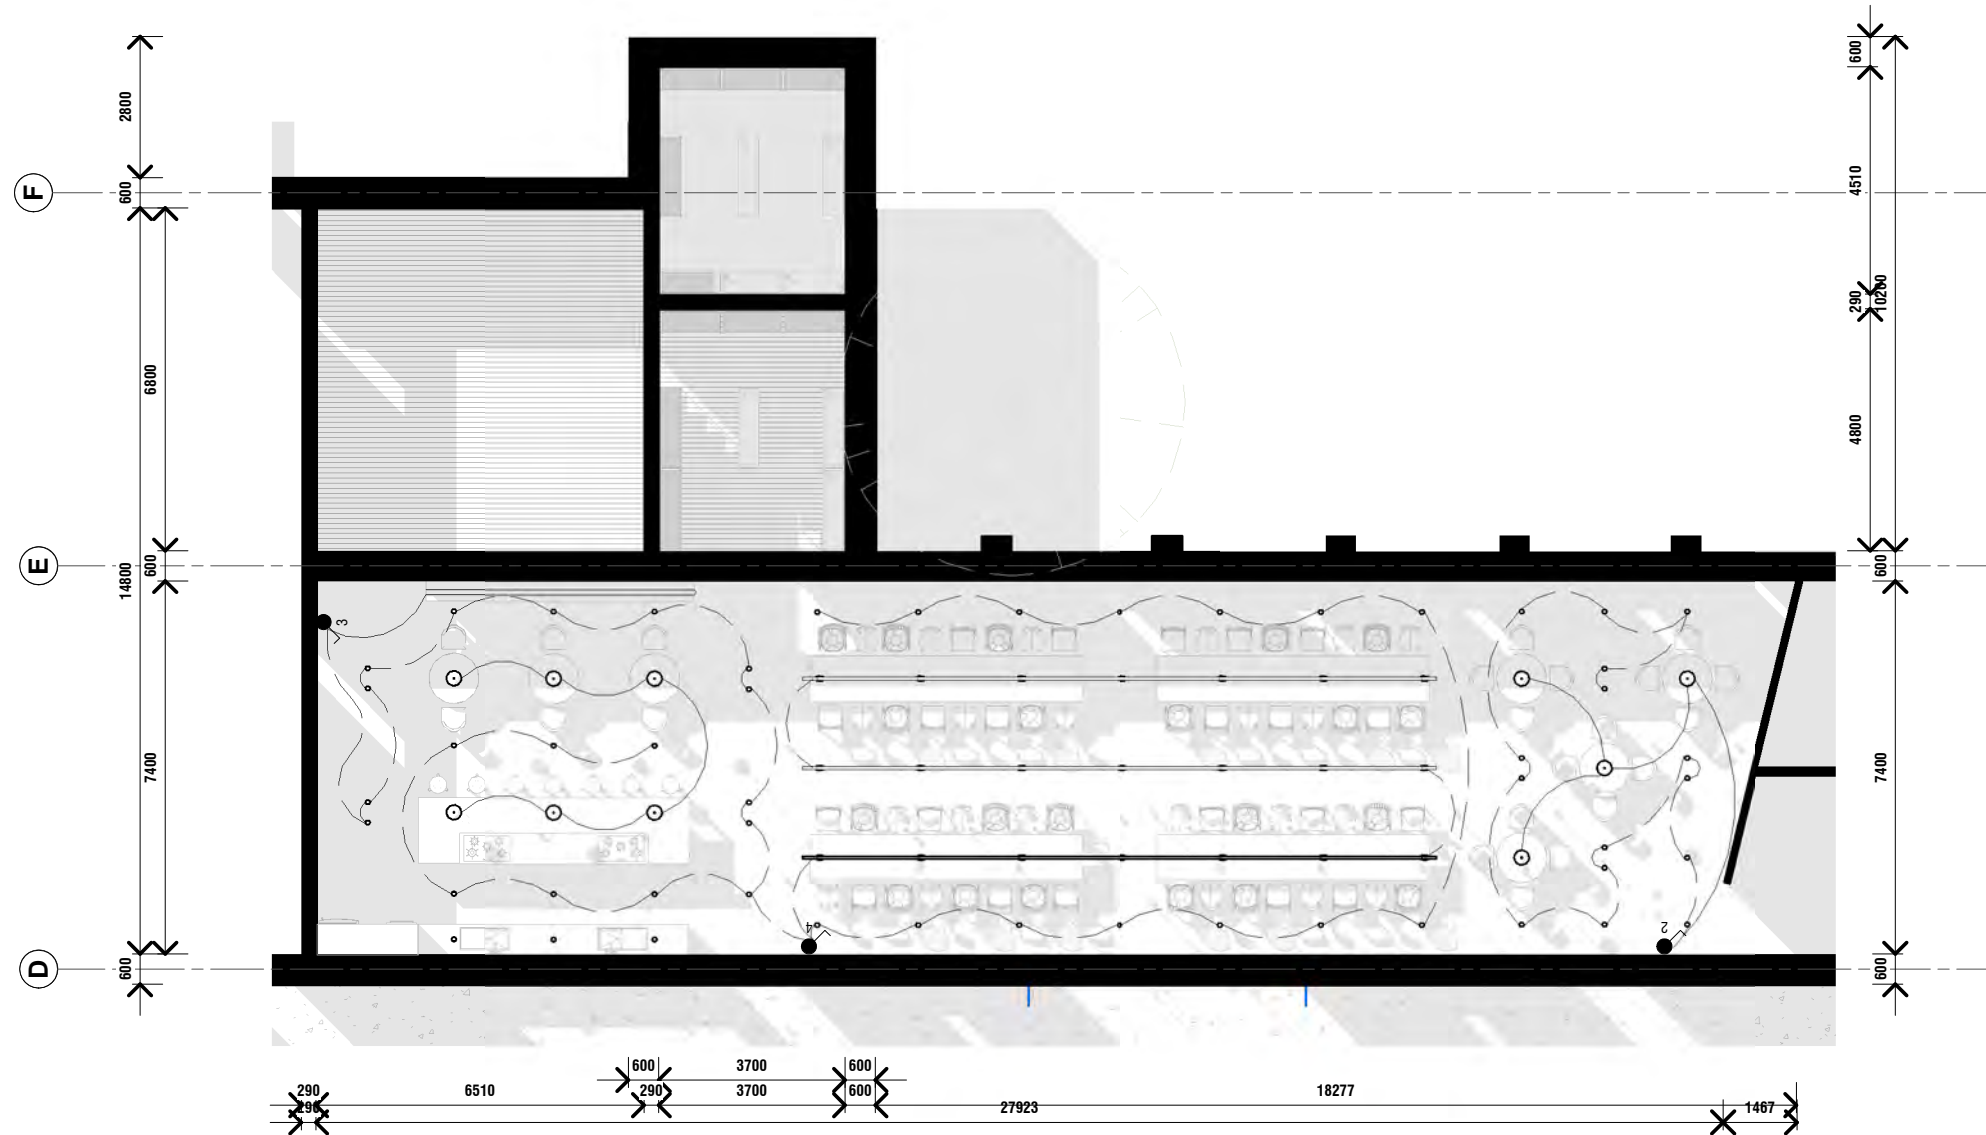

	<b>LT05</b>	Ambience Lighting Andro Track Mounted QTY: 21
	<b>LT06</b>	Ambience Lighting Piccolo Linear Surface Concealed QTY: 2 x 1200mm
	<b>LT07</b>	Ambience Lighting Andro Fixed Surface Mount QTY: 54
	<b>LT08</b>	Cult Design Flowerpot Pendant 1200mm drop QTY: 4
	<b>LT09</b>	Cult Design Flowerpot Pendant 900mm drop QTY: 6
		Suspended Track
		GPO (double) QTY:
		Light Switch QTY: 3
		Dimmable
		Not Dimmable

Check all dimensions and all site conditions prior to the commencement of any work. Do not scale drawings - refer noted dimensions only. Any discrepancies shall be referred to Architect/designer for clarification. Drawings shall not be used for construction purposes until issued by designer for construction.



Rev	Date	Amendment




Project	ASSISI CENTRE PROJECT	Project No.	0001
Title	REFLECTED CEILING PLAN - COMMON SPACE		
Scale	1 : 150 @ A3	Date	
	0 25mm	Dwg No	<b>A117</b>
	Original @ A3 sheet size	Rev	

FFL 72.950 GROUND CEILING R.L.


FFL 68.740 GROUND FLOOR R.L.

 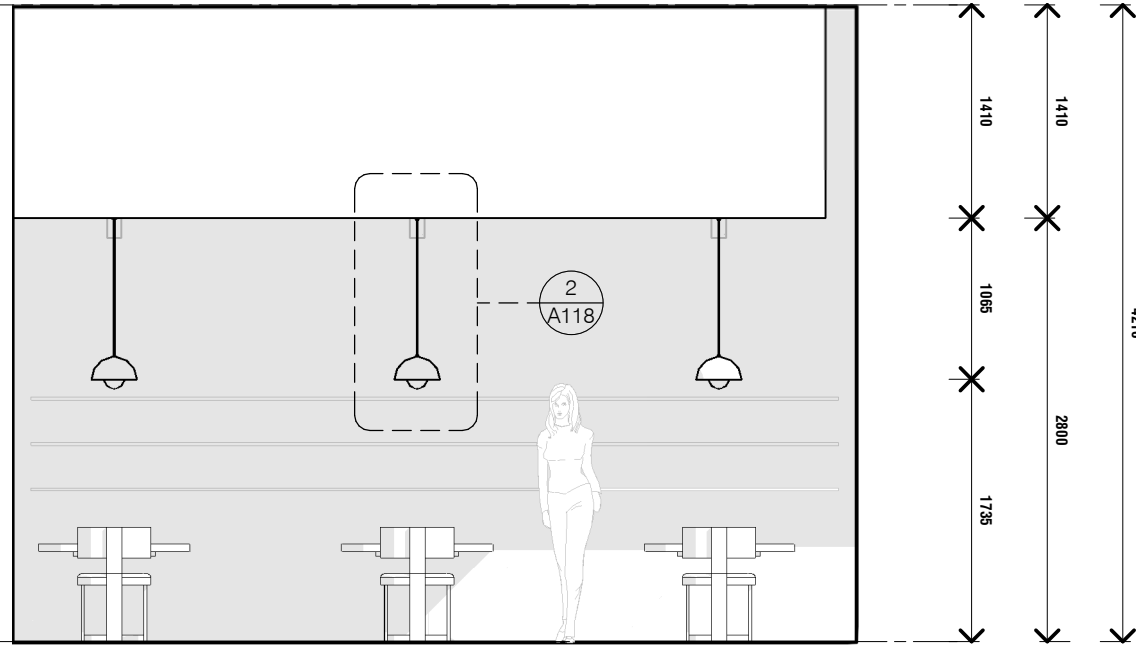

**A**  
A118 **COMMUNITY KITCHEN & DINING - ELEVATION A**  
SCALE 1: 50@A1

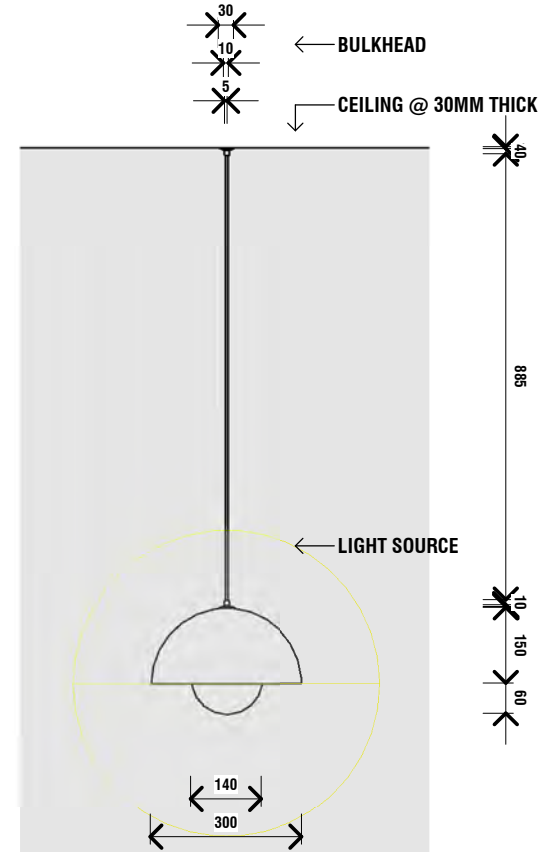

**2**  
A118 **SURFACE MOUNTED FLOWERPOT PENDANT**  
SCALE 1: 15@A1

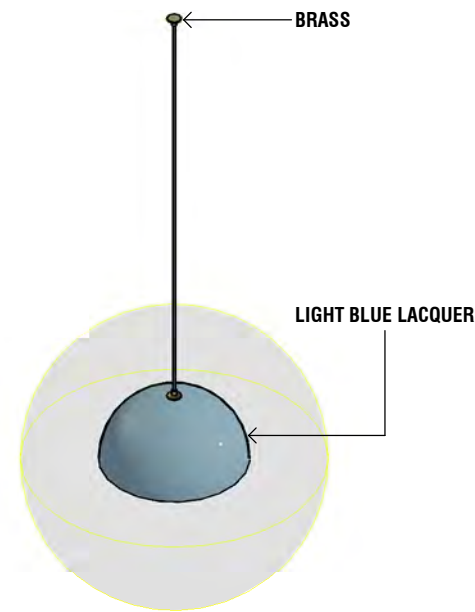


**3**  
A118 **FLOWERPOT PENDANT AXO**  
SCALE @A1

Rev	Date	Amendment

Check all dimensions and all site conditions prior to the commencement of any work. Do not scale drawings - refer noted dimensions only. Any discrepancies shall be referred to Architect/designer for clarification. Drawings shall not be used for construction purposes until issued by designer for construction.

Project	ASSISI CENTRE PROJECT	Project No.	0001
Title	COMMON SPACE LIGHTING DETAIL	Date	
Scale	As indicated @ A3	Dwg No	<b>A118</b>
		Rev	

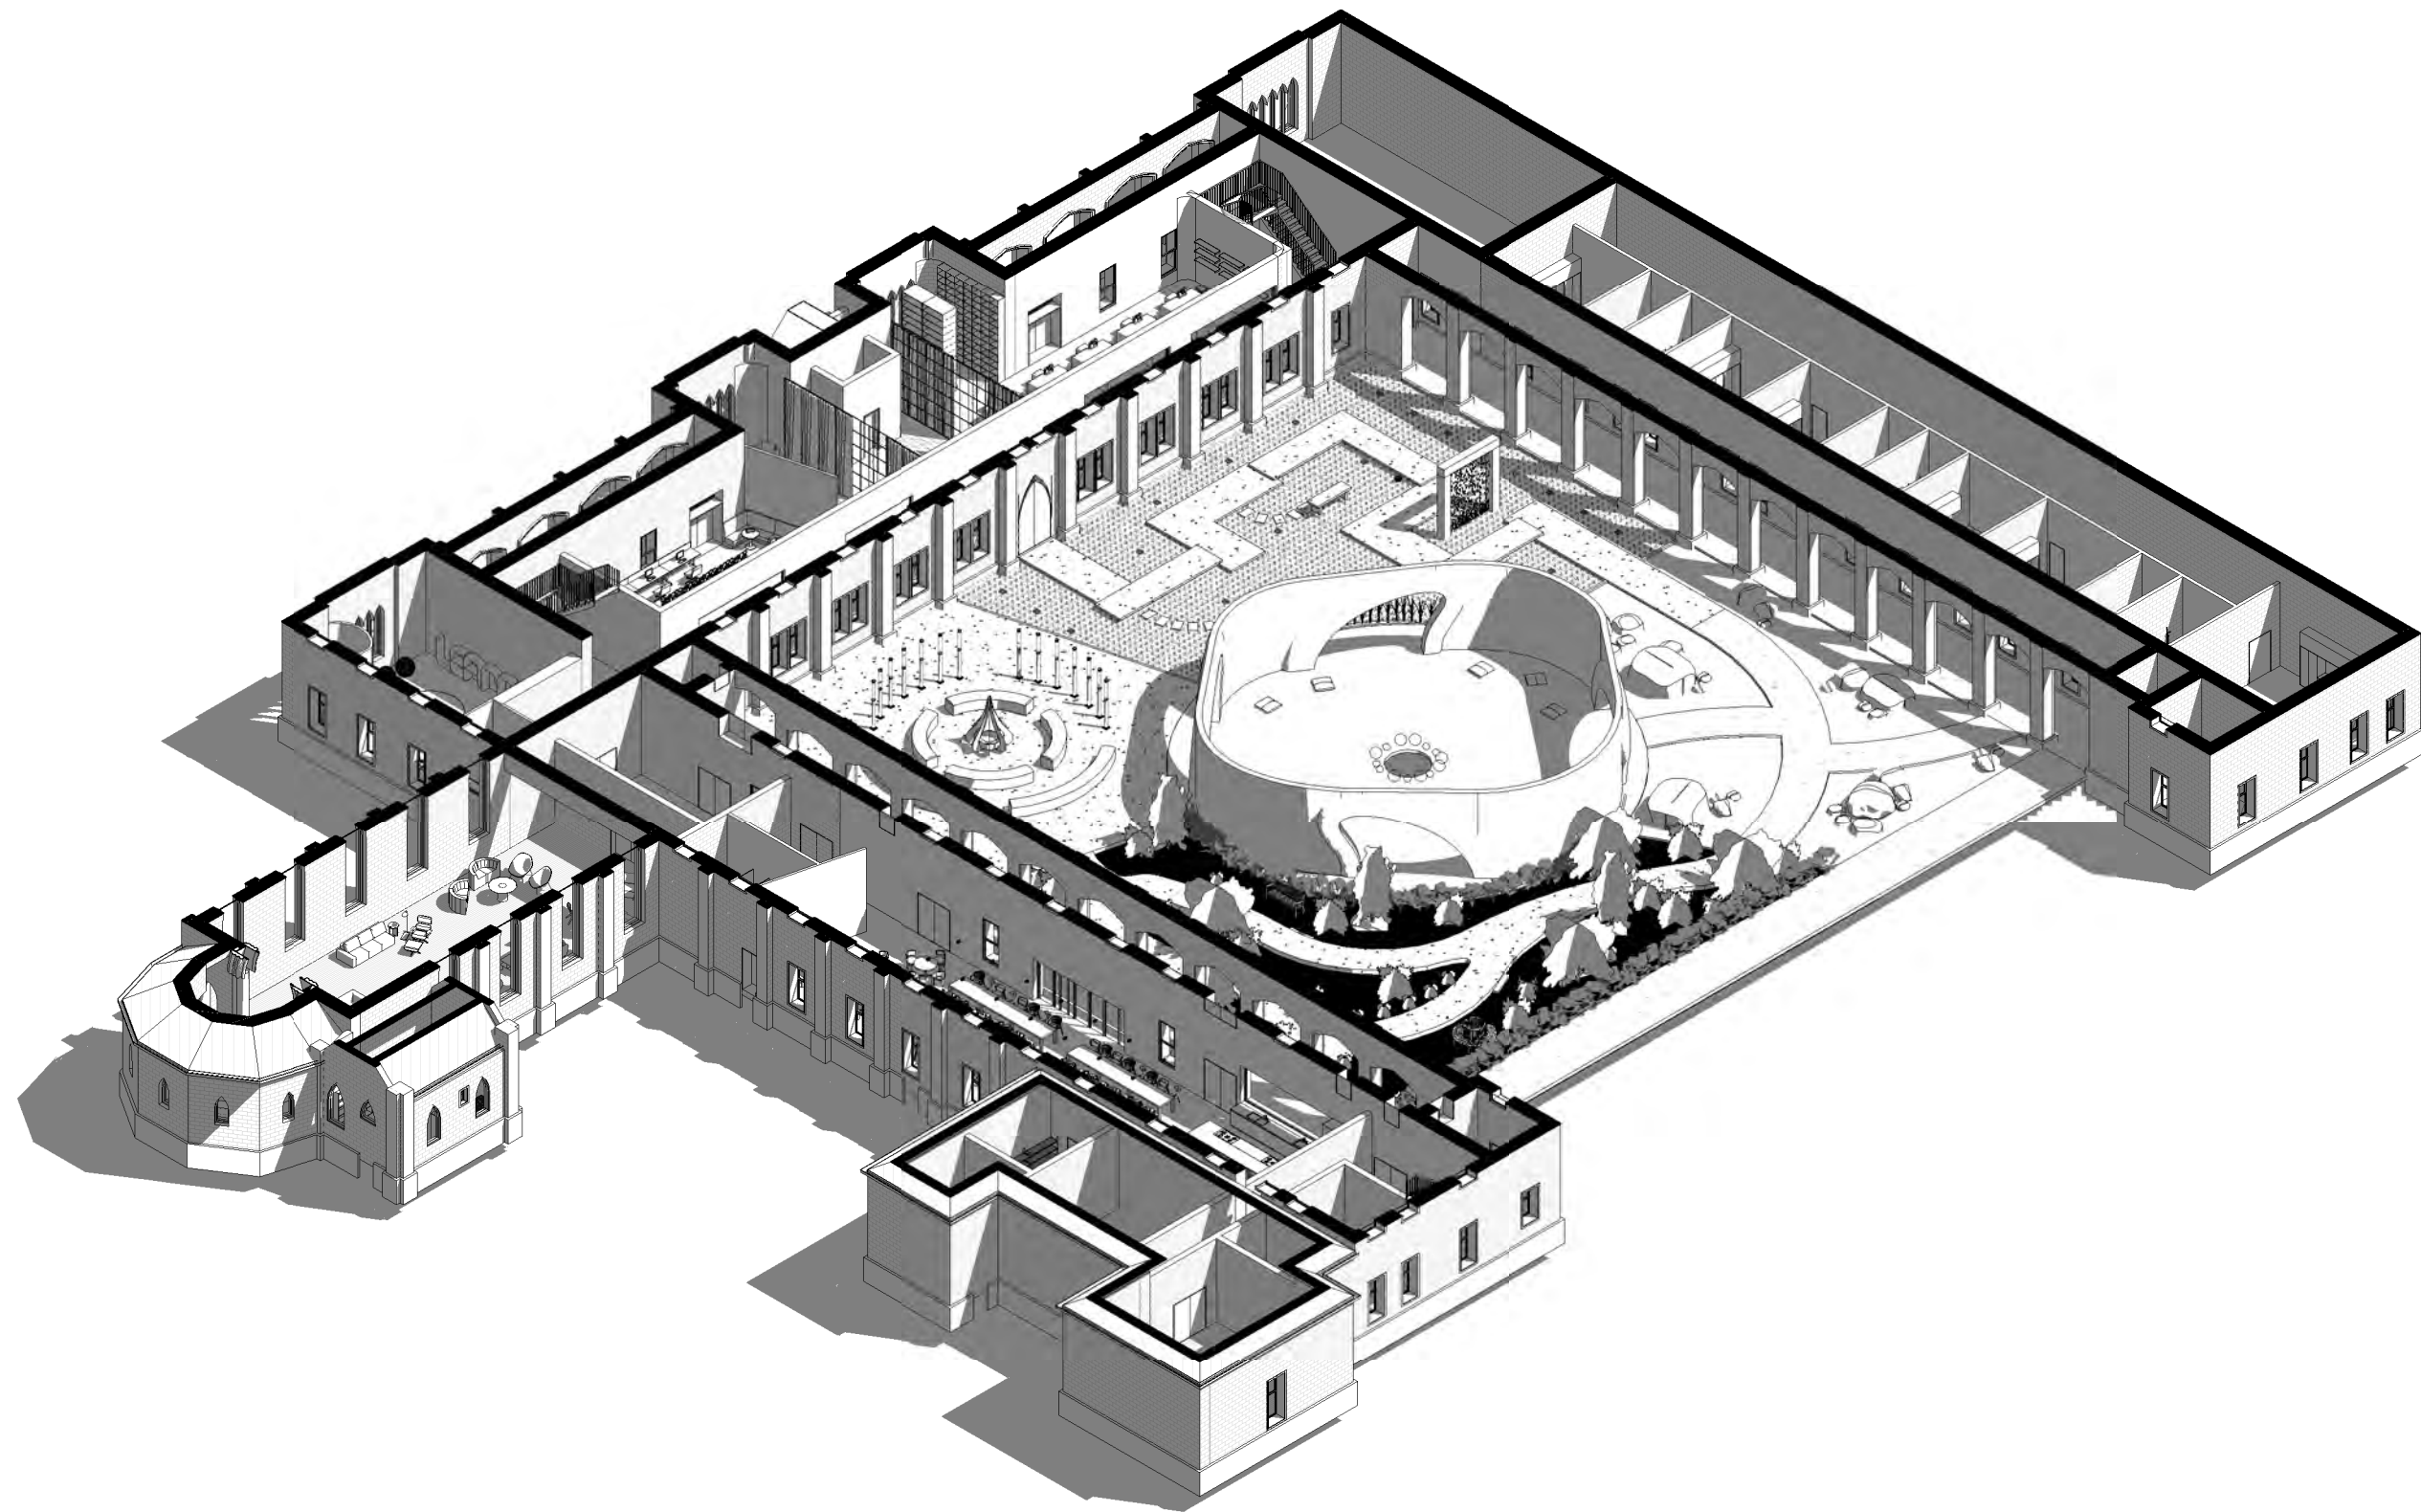

Rev	Date	Amendment

Check all dimensions and all site conditions prior to the commencement of any work. Do not scale drawings - refer noted dimensions only. Any discrepancies shall be referred to Architect/designer for clarification. Drawings shall not be used for construction purposes until issued by designer for construction.

Project	ASSISI CENTRE PROJECT	Project No.	0001
Title	AXONOMETRIC	Date	
Scale	@ A3	Dwg No	<b>A119</b>
		Rev	
Original @ A3 sheet size			



Rev	Date	Amendment
-----	------	-----------

Check all dimensions and all site conditions prior to the commencement of any work. Do not scale drawings - refer noted dimensions only. Any discrepancies shall be referred to Architect/designer for clarification. Drawings shall not be used for construction purposes until issued by designer for construction.

Project	ASSISI CENTRE PROJECT	Project No.	0001
---------	-----------------------	-------------	------

Title	FINAL RENDERED RES PERSPECTIVE A
-------	----------------------------------

Scale	@ A3	Date	
-------	------	------	--

0	25mm
Original @ A3 sheet size	

Dwg No	<b>A120</b>
Rev	




Rev	Date	Amendment
-----	------	-----------

Check all dimensions and all site conditions prior to the commencement of any work. Do not scale drawings - refer noted dimensions only. Any discrepancies shall be referred to Architect/designer for clarification. Drawings shall not be used for construction purposes until issued by designer for construction.

Project	ASSISI CENTRE PROJECT	Project No.	0001
---------	-----------------------	-------------	------

Title	FINAL RENDERED RES PERSPECTIVE B		
-------	----------------------------------	--	--

Scale	@ A3	Date	
-------	------	------	--

 

Dwg No	<b>A121</b>
--------	-------------

Rev	
-----	--



Rev	Date	Amendment

Check all dimensions and all site conditions prior to the commencement of any work. Do not scale drawings - refer noted dimensions only. Any discrepancies shall be referred to Architect/designer for clarification. Drawings shall not be used for construction purposes until issued by designer for construction.

Project	ASSISI CENTRE PROJECT	Project No.	0001
---------	-----------------------	-------------	------

Title	FINAL RENDERED PAV PERSPECTIVE A
-------	----------------------------------

Scale	@ A3
-------	------

Date	
------	--

0	25mm
Original @ A3 sheet size	

Dwg No	A122
--------	------

Rev	
-----	--



Rev	Date	Amendment
-----	------	-----------


Check all dimensions and all site conditions prior to the commencement of any work. Do not scale drawings - refer noted dimensions only. Any discrepancies shall be referred to Architect/designer for clarification. Drawings shall not be used for construction purposes until issued by designer for construction.

Project	ASSISI CENTRE PROJECT	Project No.	0001
---------	-----------------------	-------------	------

Title	FINAL RENDERED PAV PERSPECTIVE B
-------	----------------------------------

Scale	@ A3
-------	------

Date	
------	--

 

Dwg No	A123
--------	------

Rev	
-----	--






Rev	Date	Amendment
-----	------	-----------

Check all dimensions and all site conditions prior to the commencement of any work. Do not scale drawings - refer noted dimensions only. Any discrepancies shall be referred to Architect/designer for clarification. Drawings shall not be used for construction purposes until issued by designer for construction.

Project	ASSISI CENTRE PROJECT	Project No.	0001
---------	-----------------------	-------------	------

Title	FINAL RENDERED PAV PERSPECTIVE C		
-------	----------------------------------	--	--

Scale	@ A3	Date	
-------	------	------	--

 

Dwg No	<b>A124</b>
--------	-------------

Rev	
-----	--



Rev	Date	Amendment
-----	------	-----------

Check all dimensions and all site conditions prior to the commencement of any work. Do not scale drawings - refer noted dimensions only. Any discrepancies shall be referred to Architect/designer for clarification. Drawings shall not be used for construction purposes until issued by designer for construction.

Project	ASSISI CENTRE PROJECT	Project No.	0001
---------	-----------------------	-------------	------

Title	FINAL RENDERED TEXT PERSPECTIVE A
-------	-----------------------------------

Scale	@ A3	Date	
-------	------	------	--

Dwg No	<b>A125</b>
Rev	

0 25mm  
Original @ A3 sheet size



Rev	Date	Amendment

Check all dimensions and all site conditions prior to the commencement of any work. Do not scale drawings - refer noted dimensions only. Any discrepancies shall be referred to Architect/designer for clarification. Drawings shall not be used for construction purposes until issued by designer for construction.

Project	ASSISI CENTRE PROJECT	Project No.	0001
Title	FINAL RENDERED TEXT PERSPECTIVE B		
Scale	@ A3	Date	
0 25mm		Dwg No	<b>A126</b>
Original @ A3 sheet size		Rev	




Rev	Date	Amendment

Check all dimensions and all site conditions prior to the commencement of any work. Do not scale drawings - refer noted dimensions only. Any discrepancies shall be referred to Architect/designer for clarification. Drawings shall not be used for construction purposes until issued by designer for construction.

Project	ASSISI CENTRE PROJECT	Project No.	0001
---------	-----------------------	-------------	------

Title	FINAL RENDERED COMM PERSPECTIVE
-------	---------------------------------

Scale	@ A3	Date	
-------	------	------	--

 

Dwg No	<b>A127</b>
--------	-------------

Rev	
-----	--