


THE ASSISI CENTRE: ALTERATIONS AND ADDITIONS, 230 ROSANNA RD, ROSANNA



ERIC DARNALL 101019764

SHEET NO.	TITLE	SCALE
A100	TITLE PAGE	-
A101	EXISTING / PROPOSED FLOORPLAN	1:500
A102	CHAPEL KITCHERN RENDER	-
A103	CHAPEL KITCHEN DINING ALCOVE RENDER	-
A104	CHILD CARE CENTRE RENDER	-
A105	PROPOSED FLOORPLAN CHILD CARE	1:100
A106	INTERNAL ELEVATIONS CHILD CARE	1:200
A107	PROPOSED FLOORPLAN MEDITATION SPACE	1:100
A108	INTERNAL ELEVATIONS MEDITATION SPACE	1:100
A109	PROPOSED FLOORPLAN CHAPEL KITCHEN	1:100
A110	INTERNAL ELEVATIONS CHAPEL KITCHERN	1:100
A111	LONG SECTION	1:200
A112	CHAPEL KITCHEN PROPOSED RCP	1:200
A113	AXONOMETRIC	1:250
A114	MEDITATION SPACE PERSPECTIVE	-

Rev	Date	Amendment

Check all dimensions and all site conditions prior to the commencement of any work. Do not scale drawings - refer noted dimensions only. Any discrepancies shall be referred to Architect/designer for clarification. Drawings shall not be used for construction purposes until issued by designer for construction.

Project	FITZROY PROJECT - RESIDENTIAL	Project No.	0001
Title	TITLE PAGE		
Scale	@ A3	Date	
		Dwg No	A100
Original @ A3 sheet size		Rev	

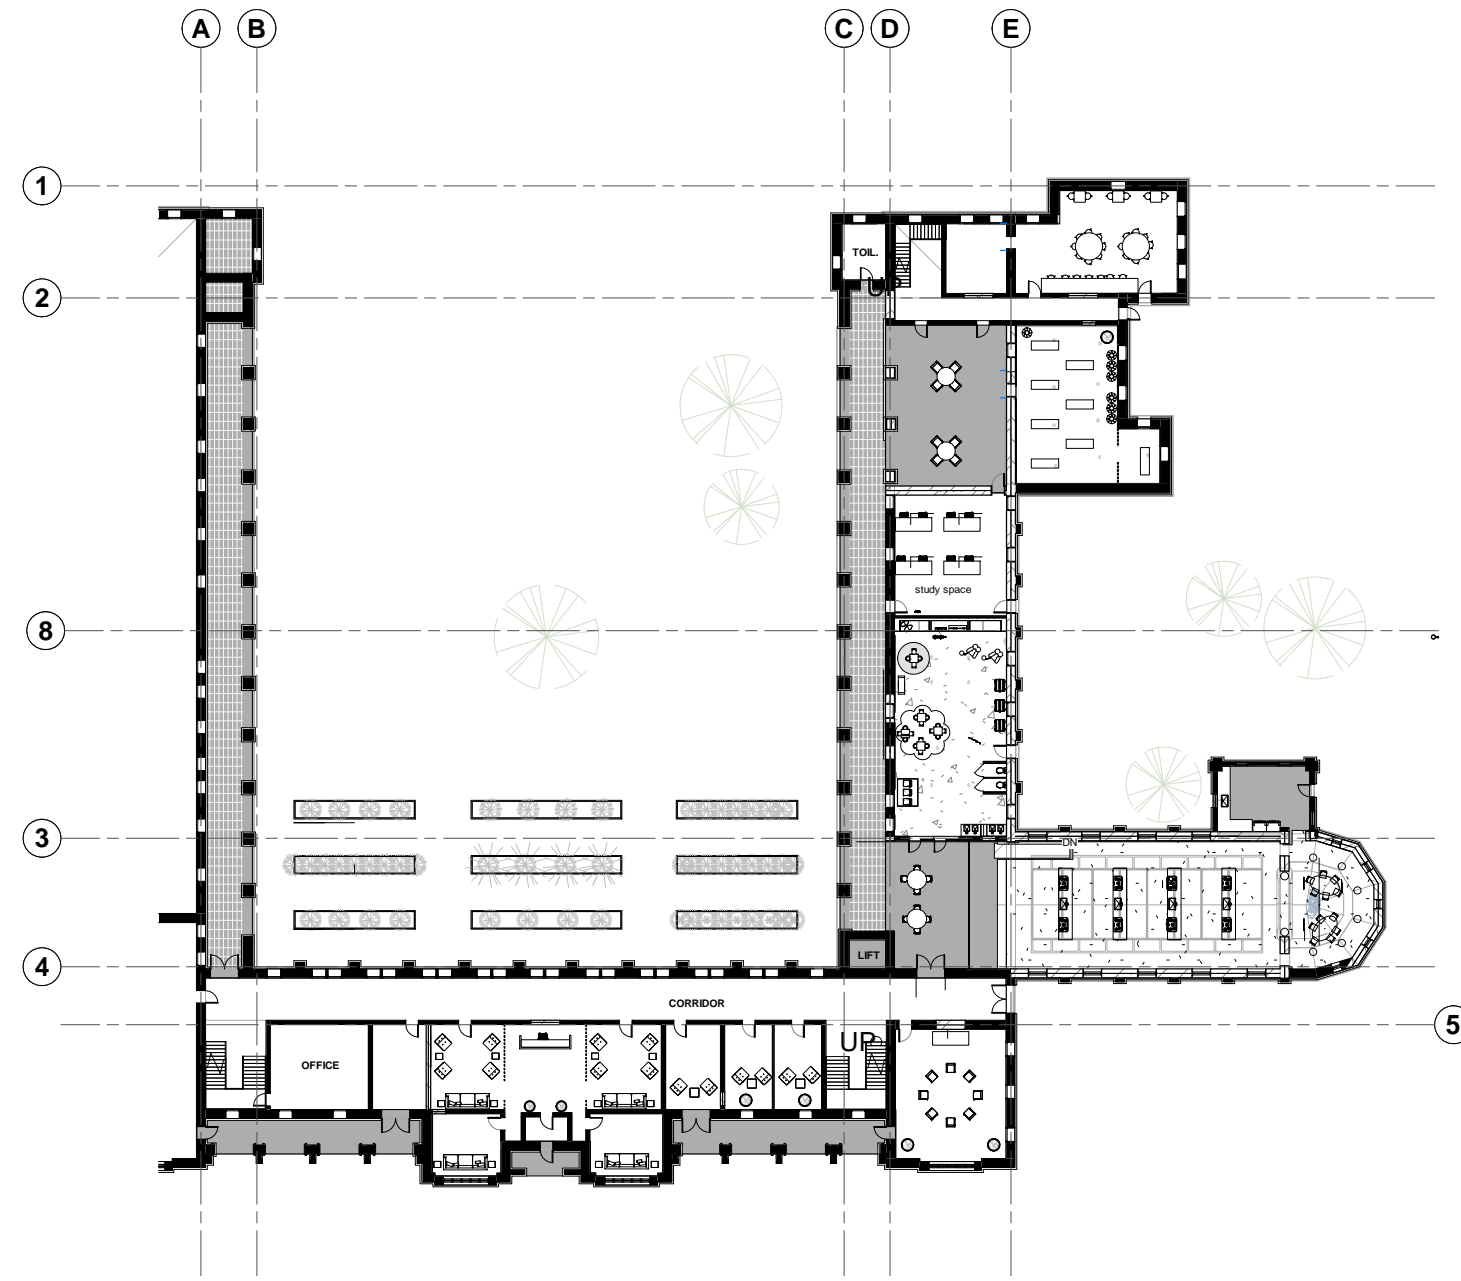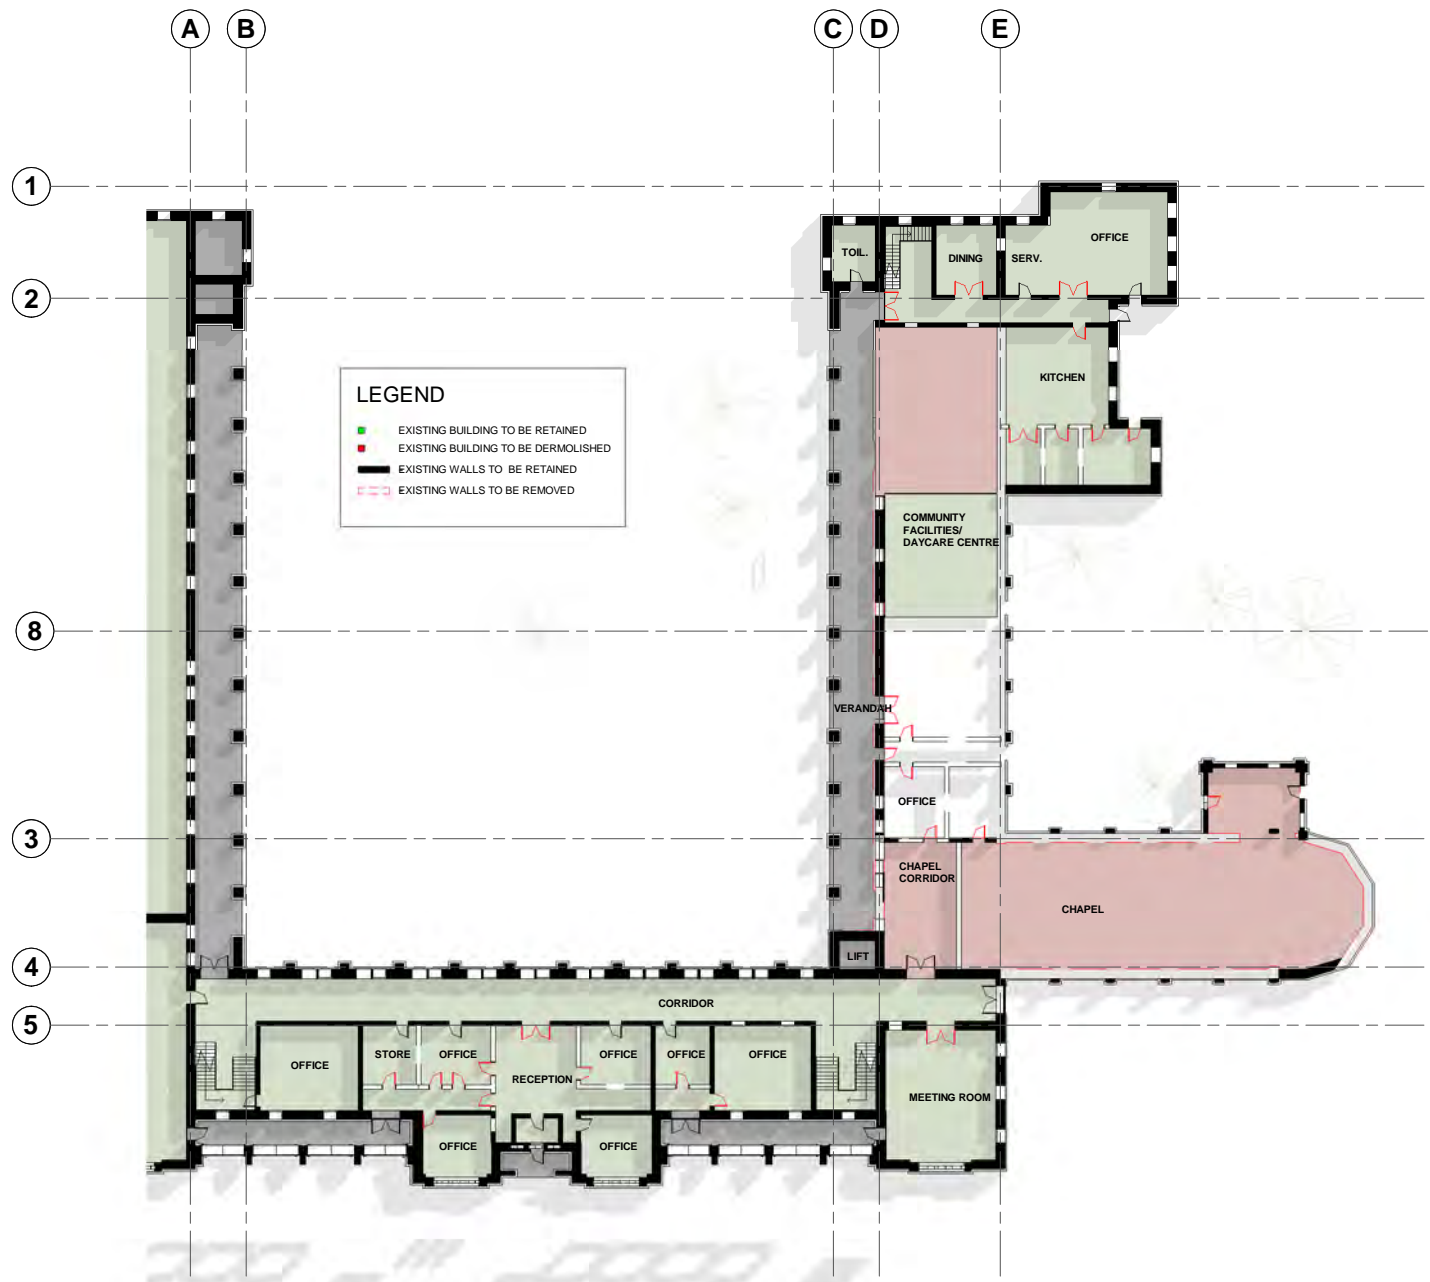


1 GROUND FLOOR EXISTING FLOOR PLAN
 A101 SCALE 1:500 @A

2 GROUND FLOOR PROPOSED FLOOR PLAN
 A101 SCALE 1:500 @A

Check all dimensions and all site conditions prior to the commencement of any work. Do not scale drawings - refer noted dimensions only. Any discrepancies shall be referred to Architect/designer for clarification. Drawings shall not be used for construction purposes until issued by designer for construction.

Rev	Date	Amendment

 

Project	ASSISI CENTRE PROJECT	Project No.	0001
Title	EXISTING/PROPOSED FLOOR PLANS		
Scale	1 : 500 @ A3	Date	
0 25m		Dwg No	A101
Original @ A3 sheet size		Rev	



Rev	Date	Amendment


Check all dimensions and all site conditions prior to the commencement of any work. Do not scale drawings - refer noted dimensions only. Any discrepancies shall be referred to Architect/designer for clarification. Drawings shall not be used for construction purposes until issued by designer for construction.

Project	ASSISI CENTRE PROJECT	Project No.	0001
---------	-----------------------	-------------	------

Title	CHAPEL KITCHEN RENDER
-------	-----------------------

Scale	@ A3
-------	------

Date	
------	--

 

Dwg No	A102
--------	------

Rev	
-----	--



Rev	Date	Amendment
-----	------	-----------

Check all dimensions and all site conditions prior to the commencement of any work. Do not scale drawings - refer noted dimensions only. Any discrepancies shall be referred to Architect/designer for clarification. Drawings shall not be used for construction purposes until issued by designer for construction.

Project	ASSISI CENTRE PROJECT	Project No.	0001
---------	-----------------------	-------------	------

Title	CHAPEL KITCHEN DINING ALCOVE
-------	------------------------------

Scale	@ A3
-------	------

Date	
------	--

0	25m
Original @ A3 sheet size	

Dwg No	A103
--------	------

Rev	
-----	--



Rev	Date	Amendment


Check all dimensions and all site conditions prior to the commencement of any work. Do not scale drawings - refer noted dimensions only. Any discrepancies shall be referred to Architect/designer for clarification. Drawings shall not be used for construction purposes until issued by designer for construction.

Project	ASSISI CENTRE PROJECT	Project No.	0001
---------	-----------------------	-------------	------


Title	CHILD CARE CENTRE RENDER
-------	--------------------------

Scale	@ A3
-------	------


Date	
------	--

 

Dwg No	A104
Rev	

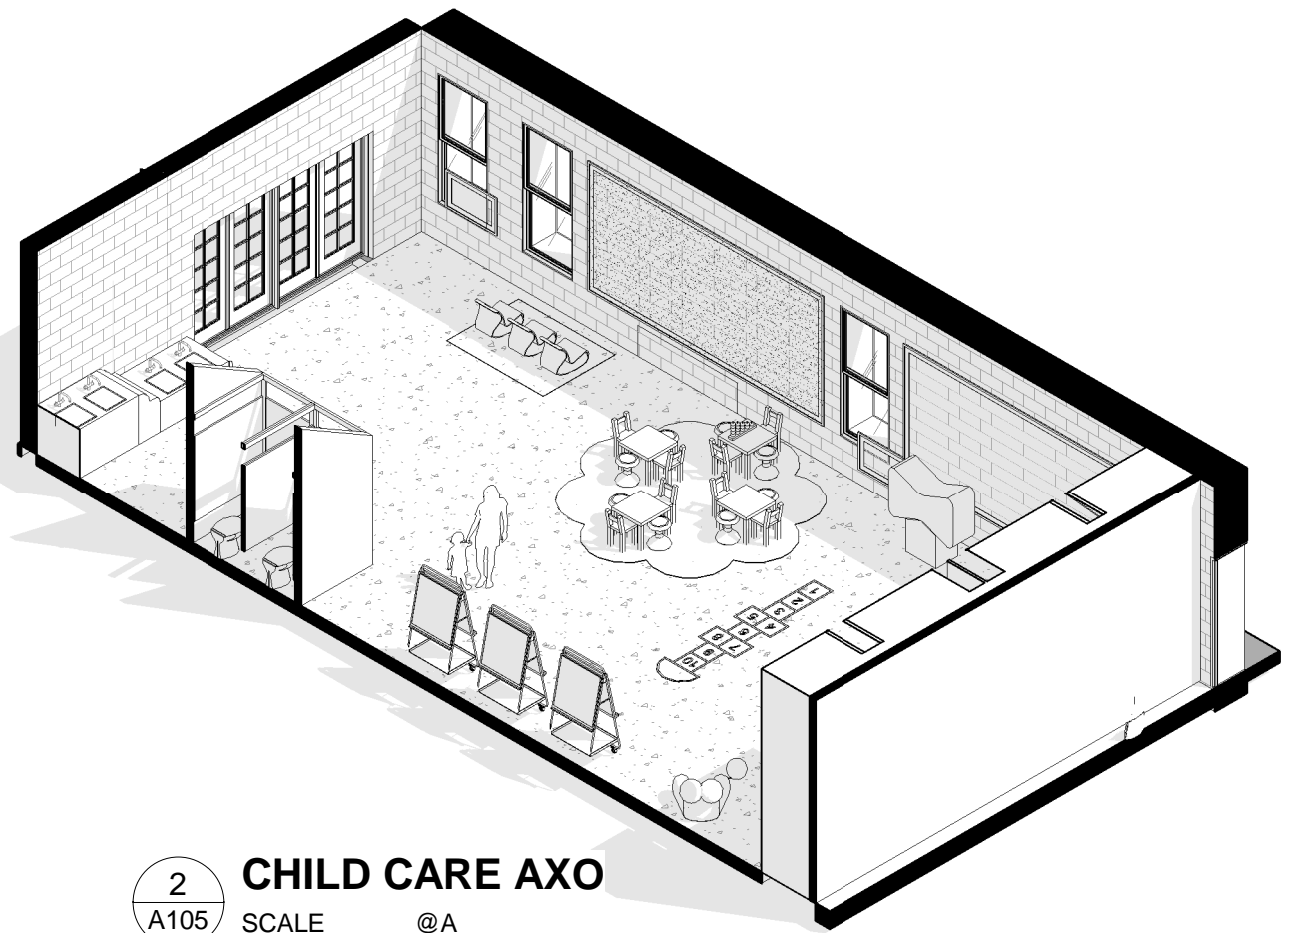

2 CHILD CARE AXO
 SCALE @A
 1

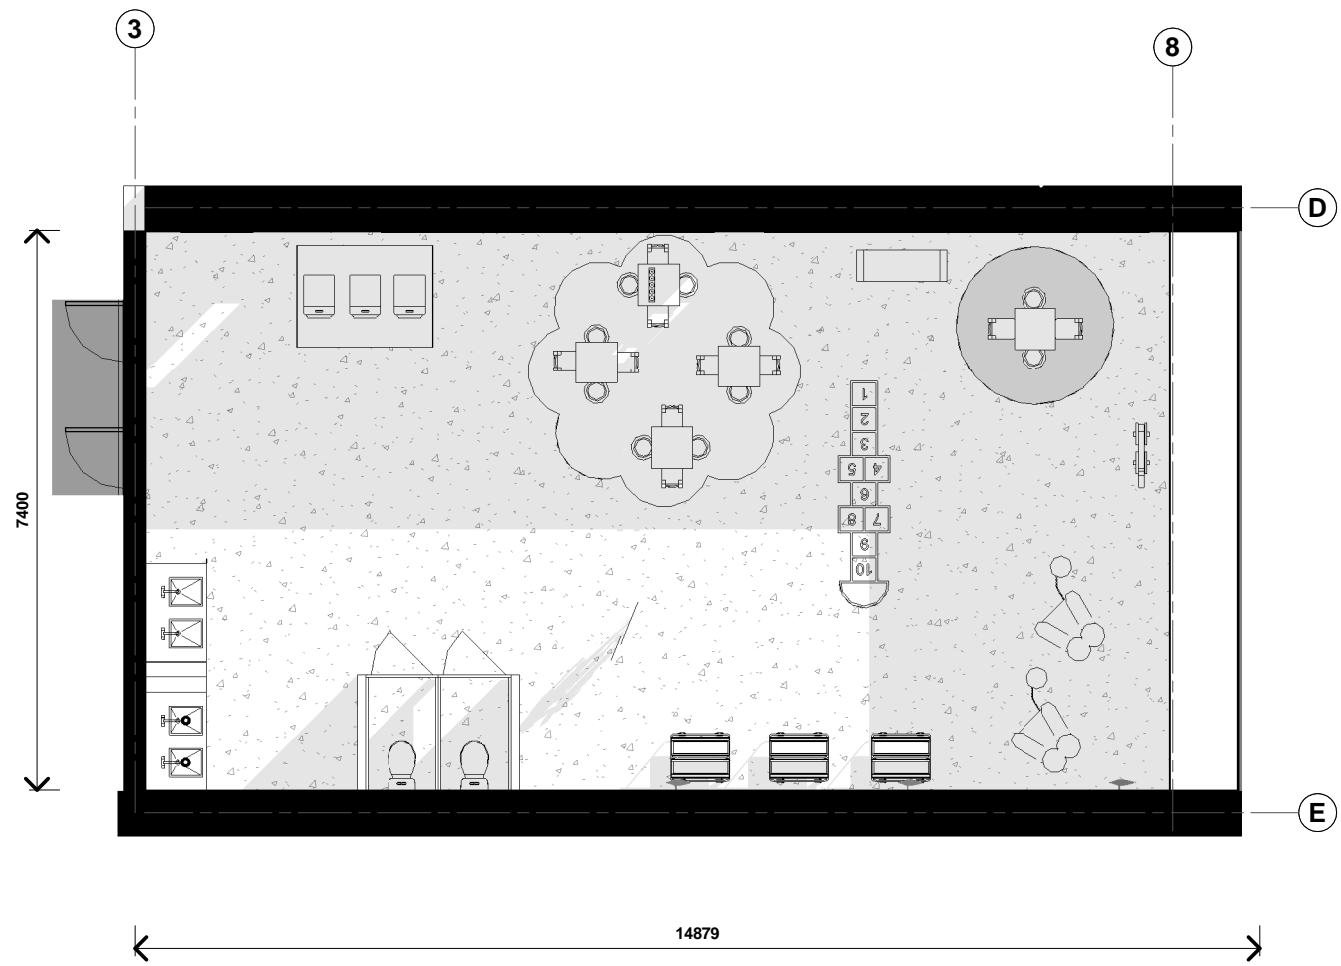


1 CHILD CARE CENTRE
 SCALE 1:100 @A
 1

Check all dimensions and all site conditions prior to the commencement of any work. Do not scale drawings - refer noted dimensions only. Any discrepancies shall be referred to Architect/designer for clarification. Drawings shall not be used for construction purposes until issued by designer for construction.


Rev	Date	Amendment




Project	ASSISI CENTRE PROJECT	Project No.	0001
Title	CHILD CARE CENTRE	Date	
Scale	1 : 100 @ A3	Dwg No	A105
		Rev	
Original @ A3 sheet size			

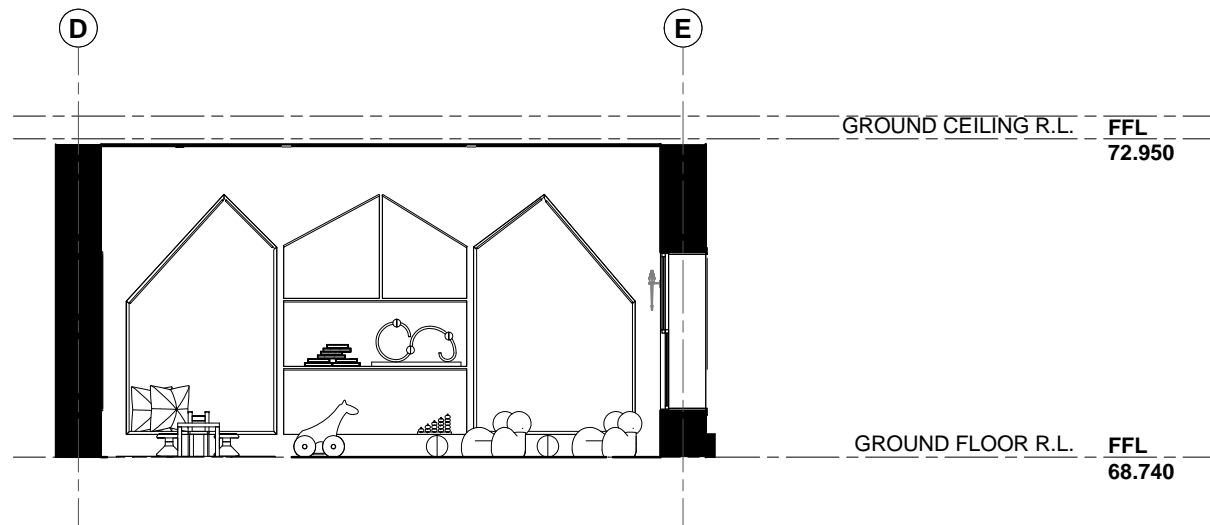


A
A106 **CHILD CARE ELEVATION A**
SCALE 1:100 @A

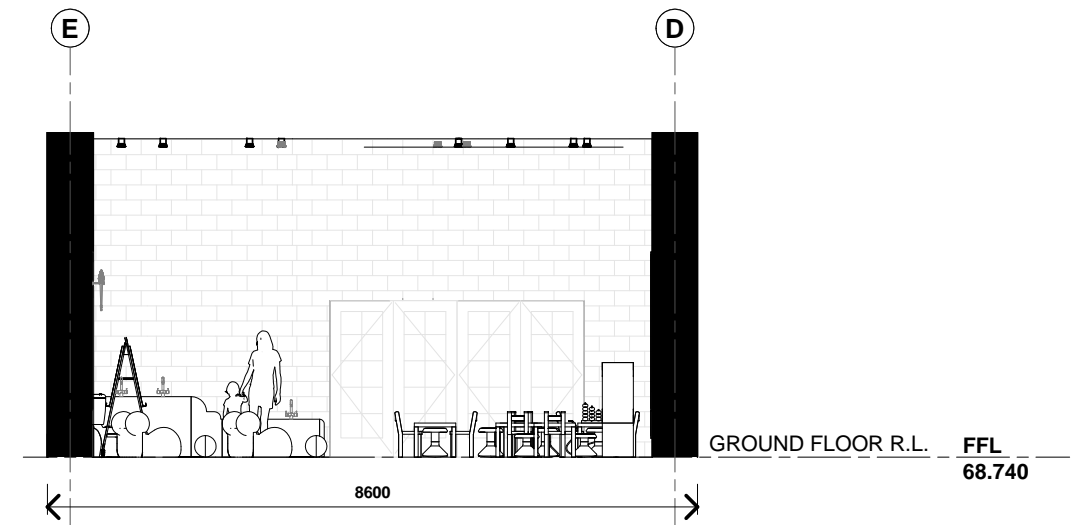

C
A106 **CHILD CARE ELEVATION C**
SCALE 1:100 @A

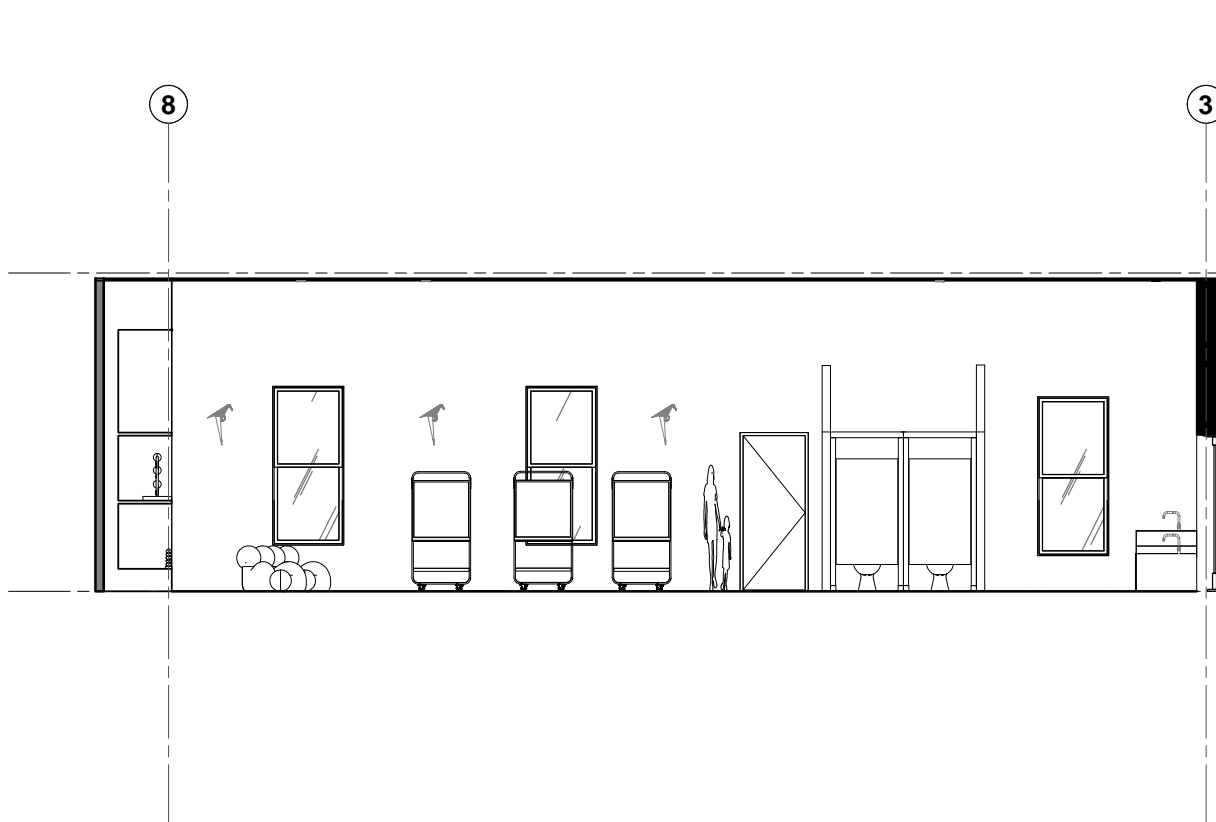

B
A106 **CHILD CARE ELEVATION B**
SCALE 1:100 @A

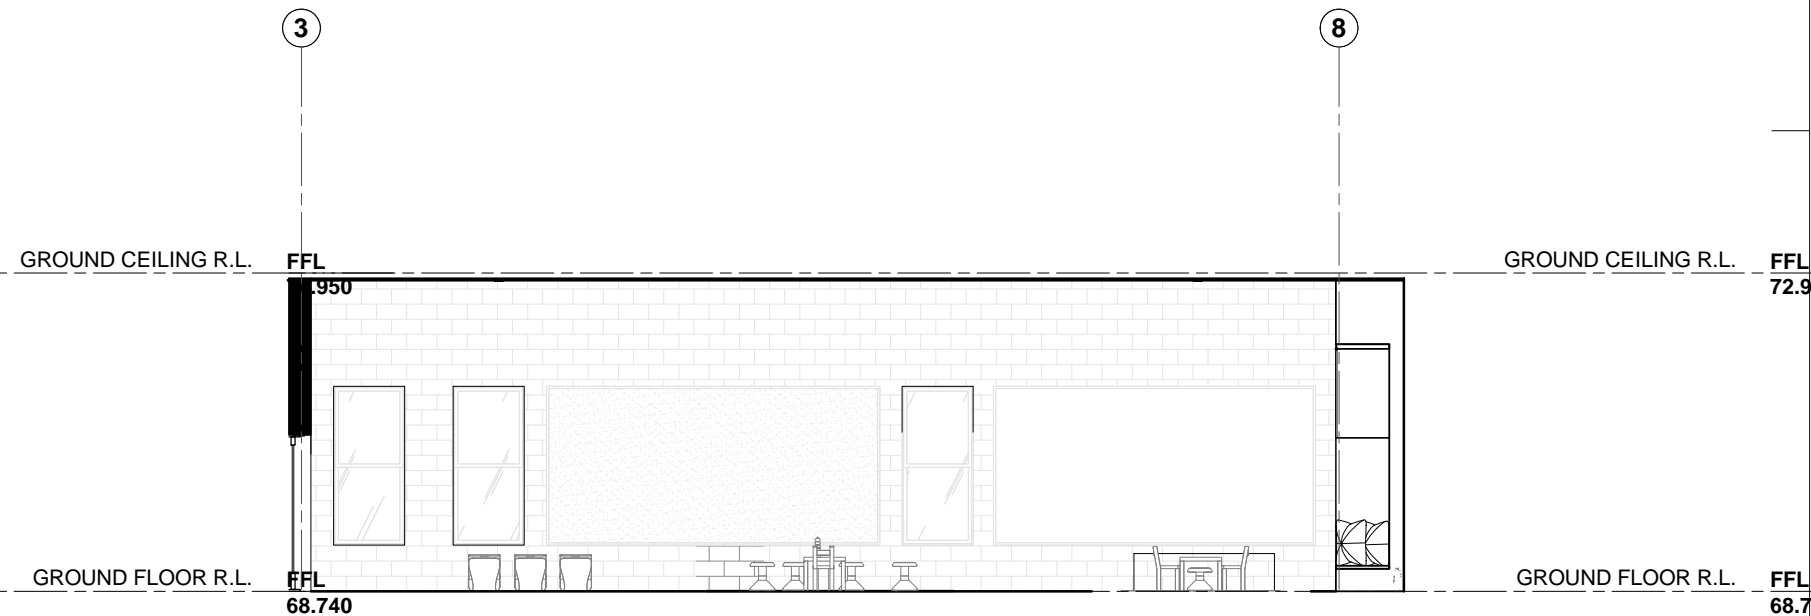

D
A106 **CHILD CARE ELEVATION D**
SCALE 1:100 @A

Check all dimensions and all site conditions prior to the commencement of any work. Do not scale drawings - refer noted dimensions only. Any discrepancies shall be referred to Architect/designer for clarification. Drawings shall not be used for construction purposes until issued by designer for construction.


Rev	Date	Amendment

Project	ASSISI CENTRE PROJECT	Project No.	0001
Title	CHILD CARE INTERNAL ELEVATIONS		


Scale	1:100 @ A3	Date	
-------	------------	------	--

0	25m
Original @ A3 sheet size	


Dwg No	A106
Rev	

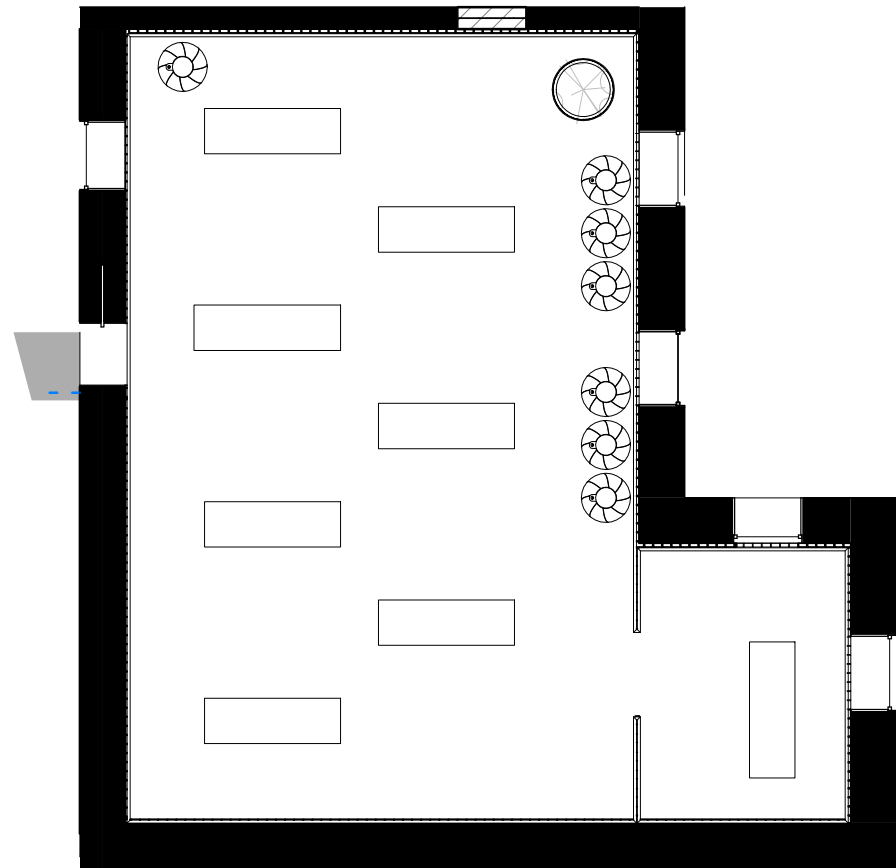


1 MEDITATION SPACE GROUND FLOOR PROPOSED FLOOR PLAN
 A103 SCALE 1 : 100

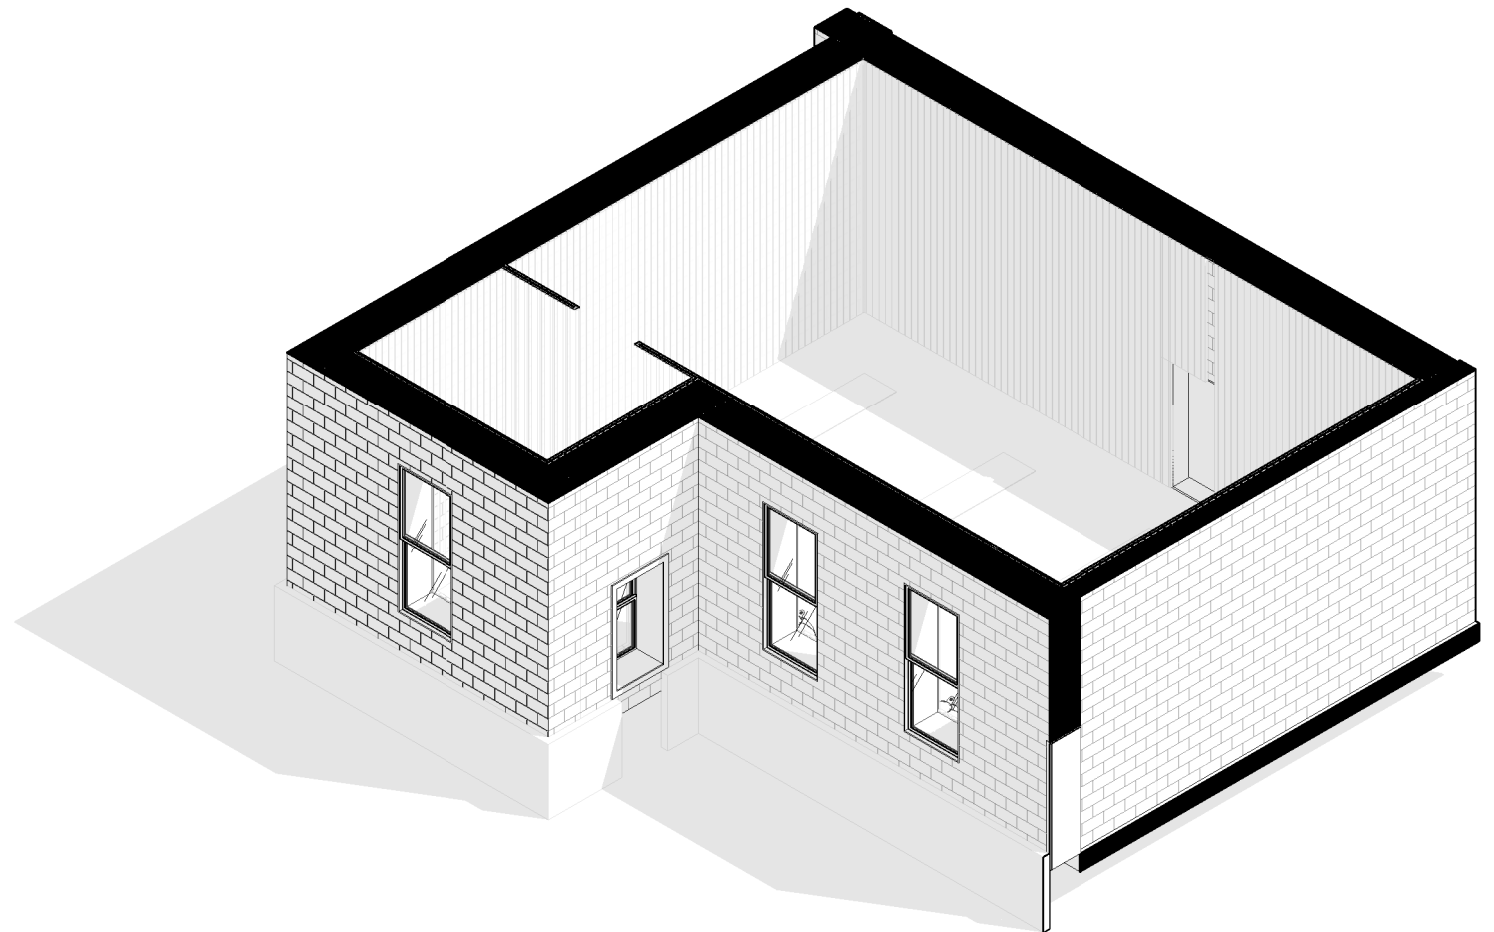


2 MEDITATION SPACE AXO
 A107 SCALE @A
 1

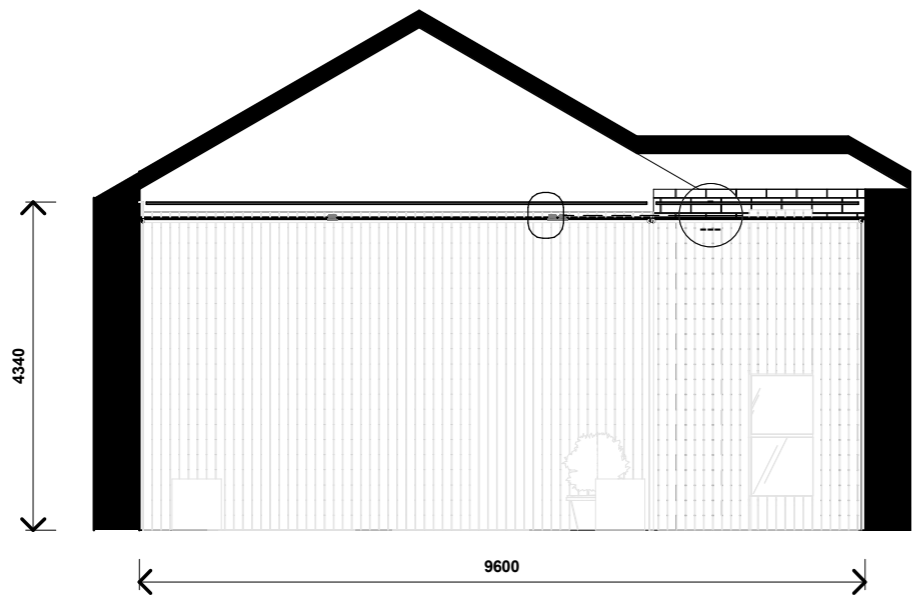


A MEDITATION ELEVATION A
 A108 SCALE 1:100 @A
 1

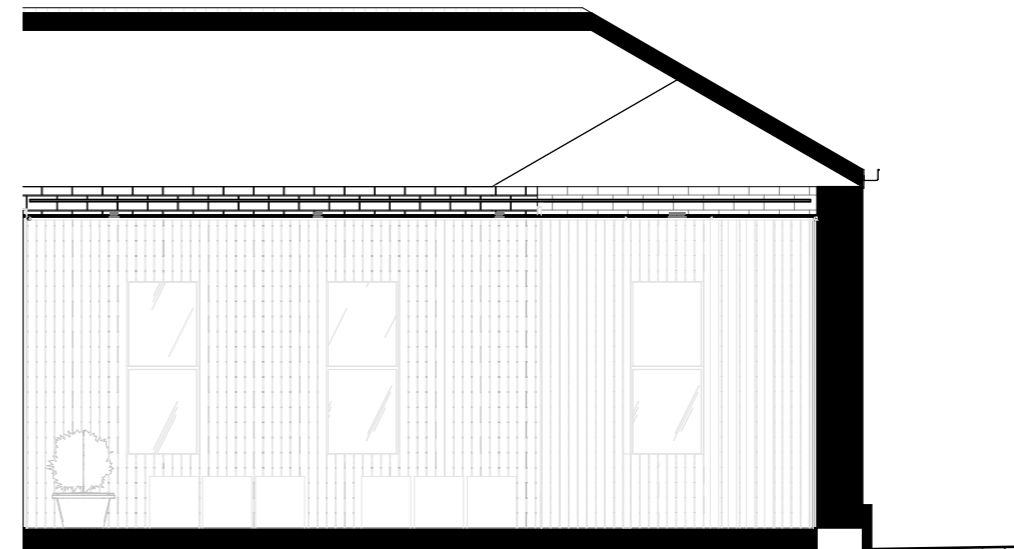

B MEDITATION ELEVATION B
 A108 SCALE 1:100 @A
 1

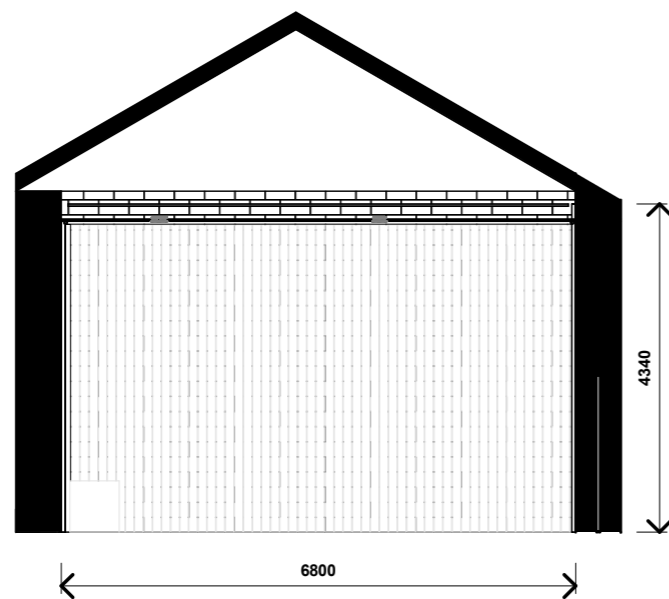

C MEDITATION ELEVATION C
 A108 SCALE 1:100 @A
 1

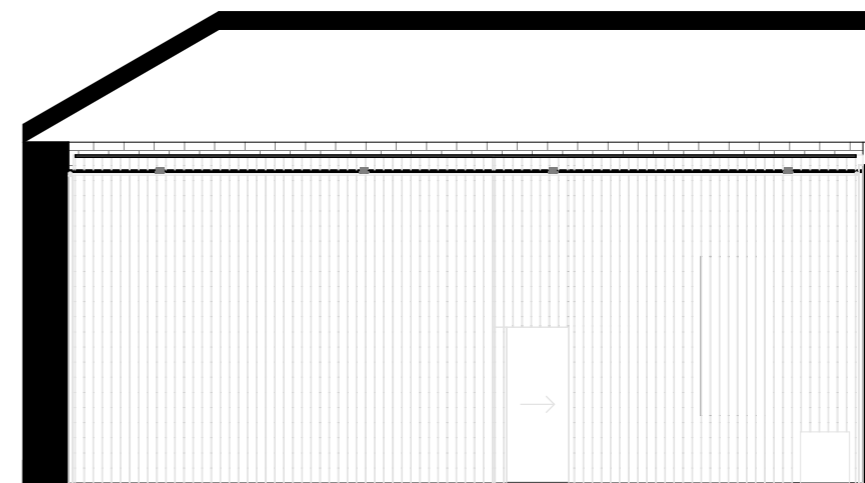


D MEDITATION ELEVATION D
 A108 SCALE 1:100 @A
 1


Rev	Date	Amendment

Check all dimensions and all site conditions prior to the commencement of any work. Do not scale drawings - refer noted dimensions only. Any discrepancies shall be referred to Architect/designer for clarification. Drawings shall not be used for construction purposes until issued by designer for construction.

Project	ASSISI CENTRE PROJECT	Project No.	0001
Title	MEDITATION SPACE INTERNAL ELEVATION		
Scale	1:100 @ A3	Date	
0 25m		Dwg No	A108
Original @ A3 sheet size		Rev	

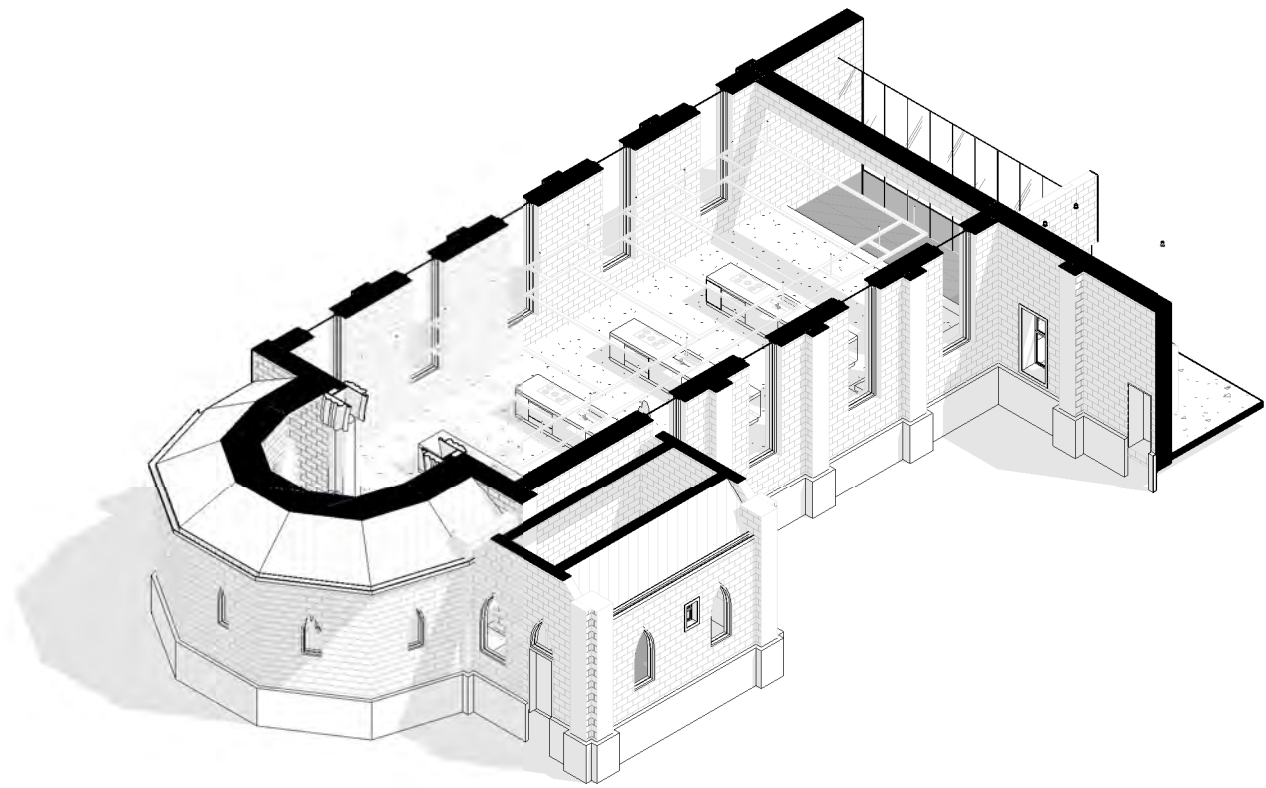

2 CHAPEL AXO
 A109 SCALE @A
 1

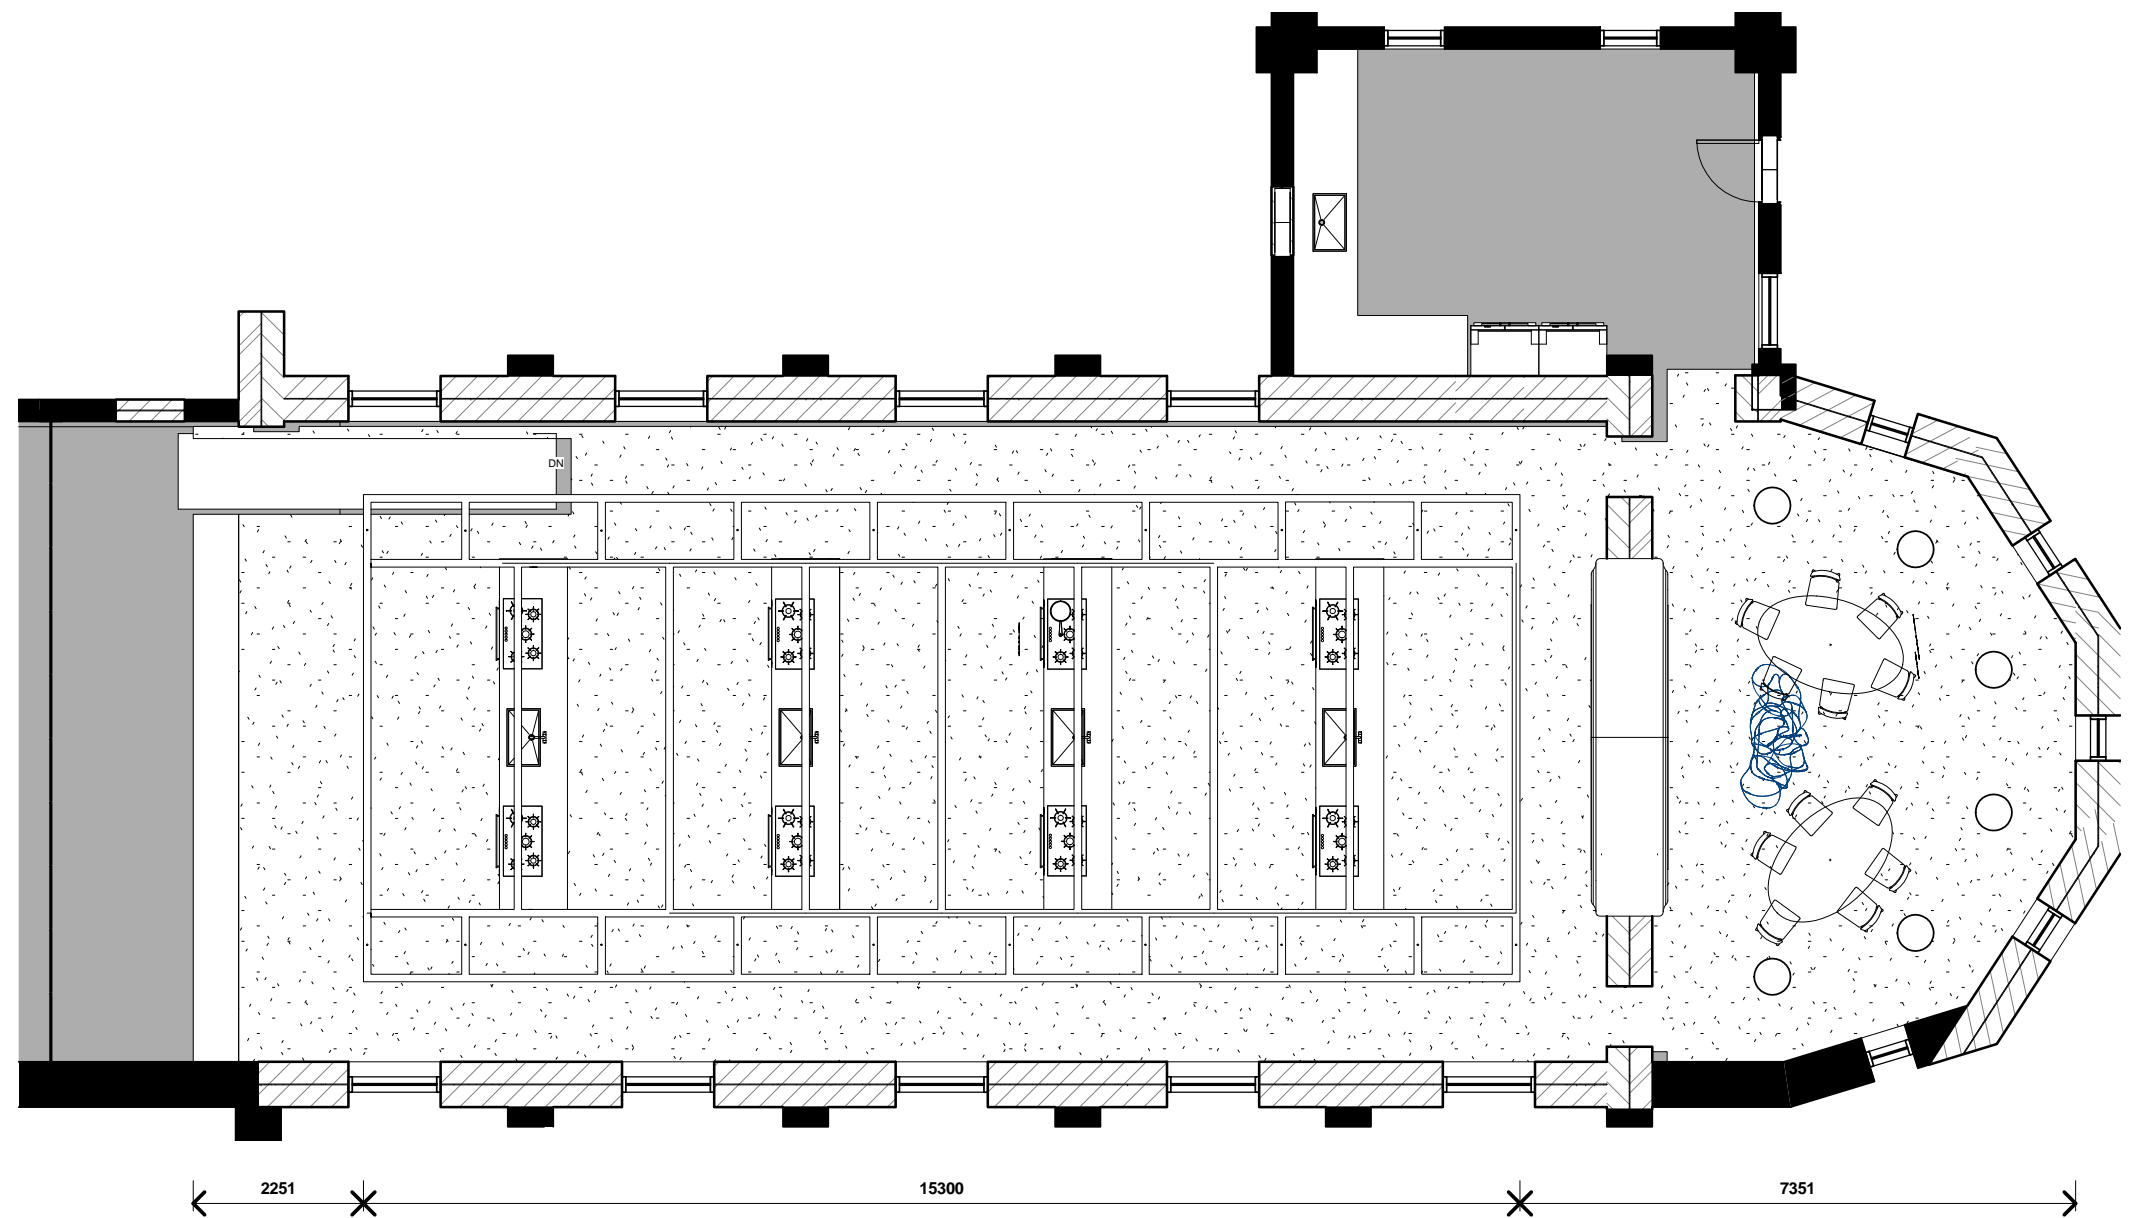


Check all dimensions and all site conditions prior to the commencement of any work. Do not scale drawings - refer noted dimensions only. Any discrepancies shall be referred to Architect/designer for clarification. Drawings shall not be used for construction purposes until issued by designer for construction.


Rev	Date	Amendment




Project	ASSISI CENTRE PROJECT	Project No.	0001
Title	CHAPEL PROPOSED FLOOR PLAN	Date	
Scale	1 : 100 @ A3	Dwg No	A109
0 25m Original @ A3 sheet size		Rev	

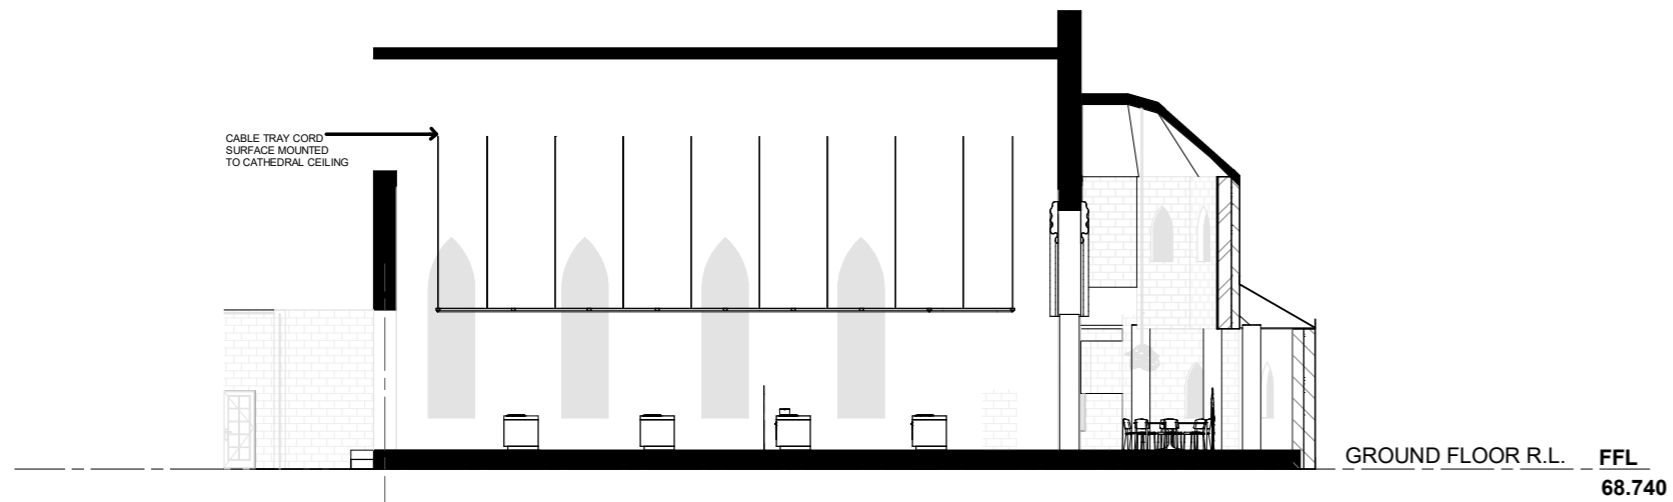


A
A110 **KITCHEN ELEVATION A**
SCALE 1:200 @A₁

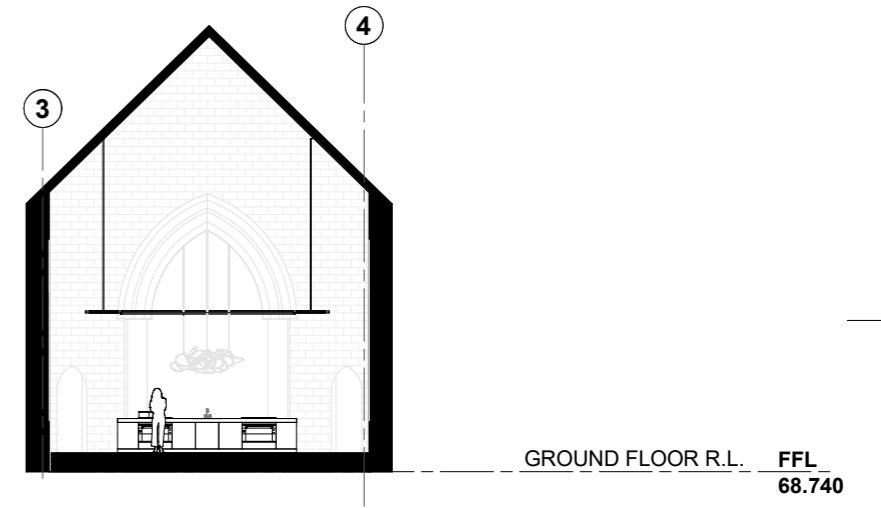

B
A110 **KITCHEN ELEVATION B**
SCALE 1:200 @A₁

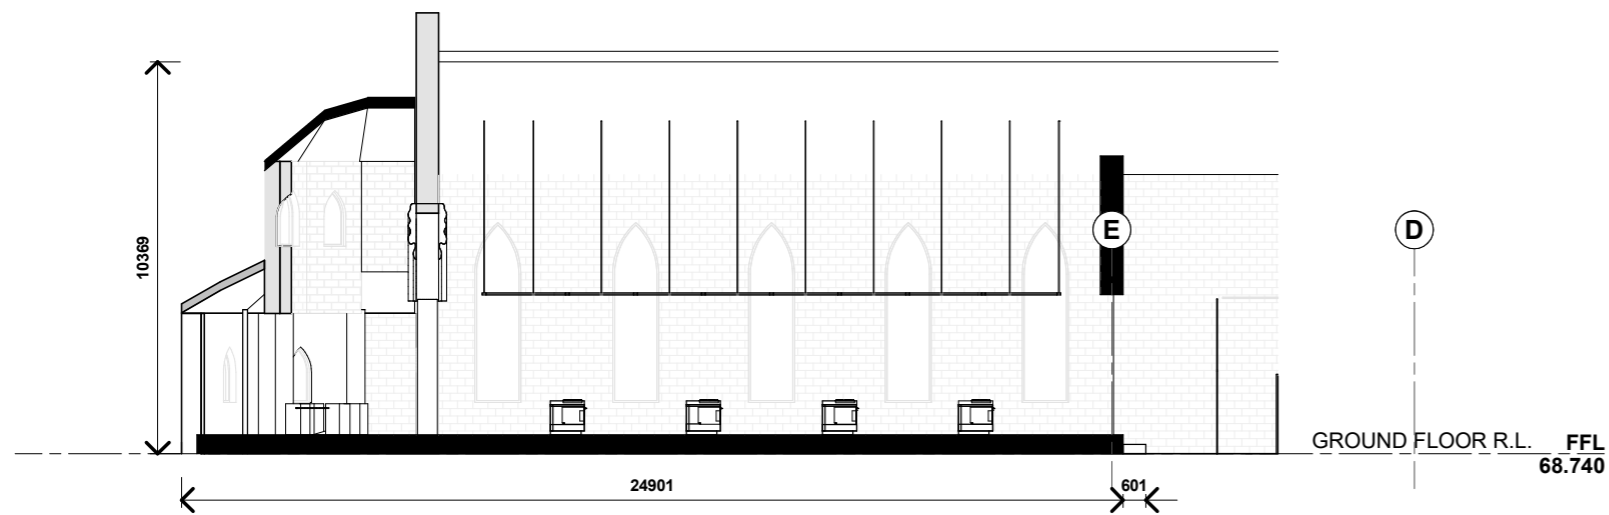

C
A110 **KITCHEN ELEVATION C**
SCALE 1:200 @A₁

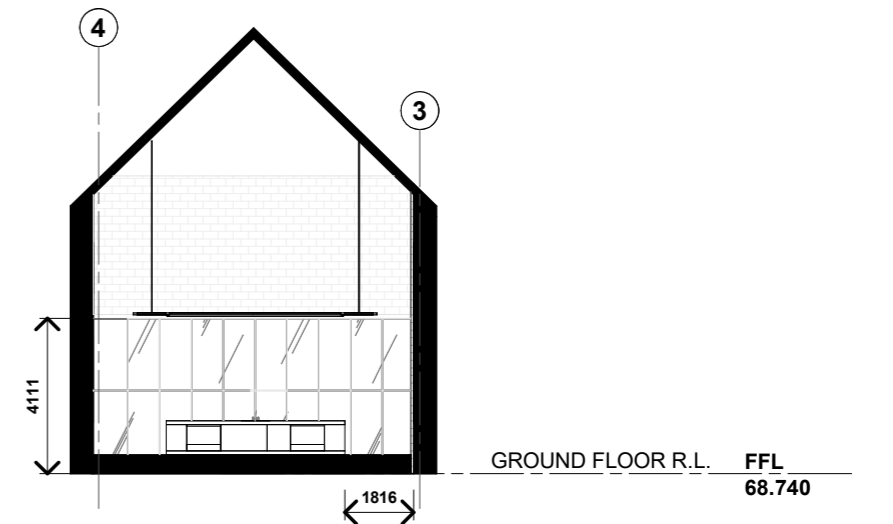

D
A110 **KITCHEN ELEVATION D**
SCALE 1:200 @A₁

Rev	Date	Amendment

Check all dimensions and all site conditions prior to the commencement of any work. Do not scale drawings - refer noted dimensions only. Any discrepancies shall be referred to Architect/designer for clarification. Drawings shall not be used for construction purposes until issued by designer for construction.

Project ASSISI CENTRE PROJECT Project No. 0001
Title INTERNAL ELEVATIONS CHAPEL


Scale 1:200 @A3 Date

0 25m
Original @ A3 sheet size


Dwg No **A110**
Rev



2 FRONT ELEVATION
 SCALE @A
 1

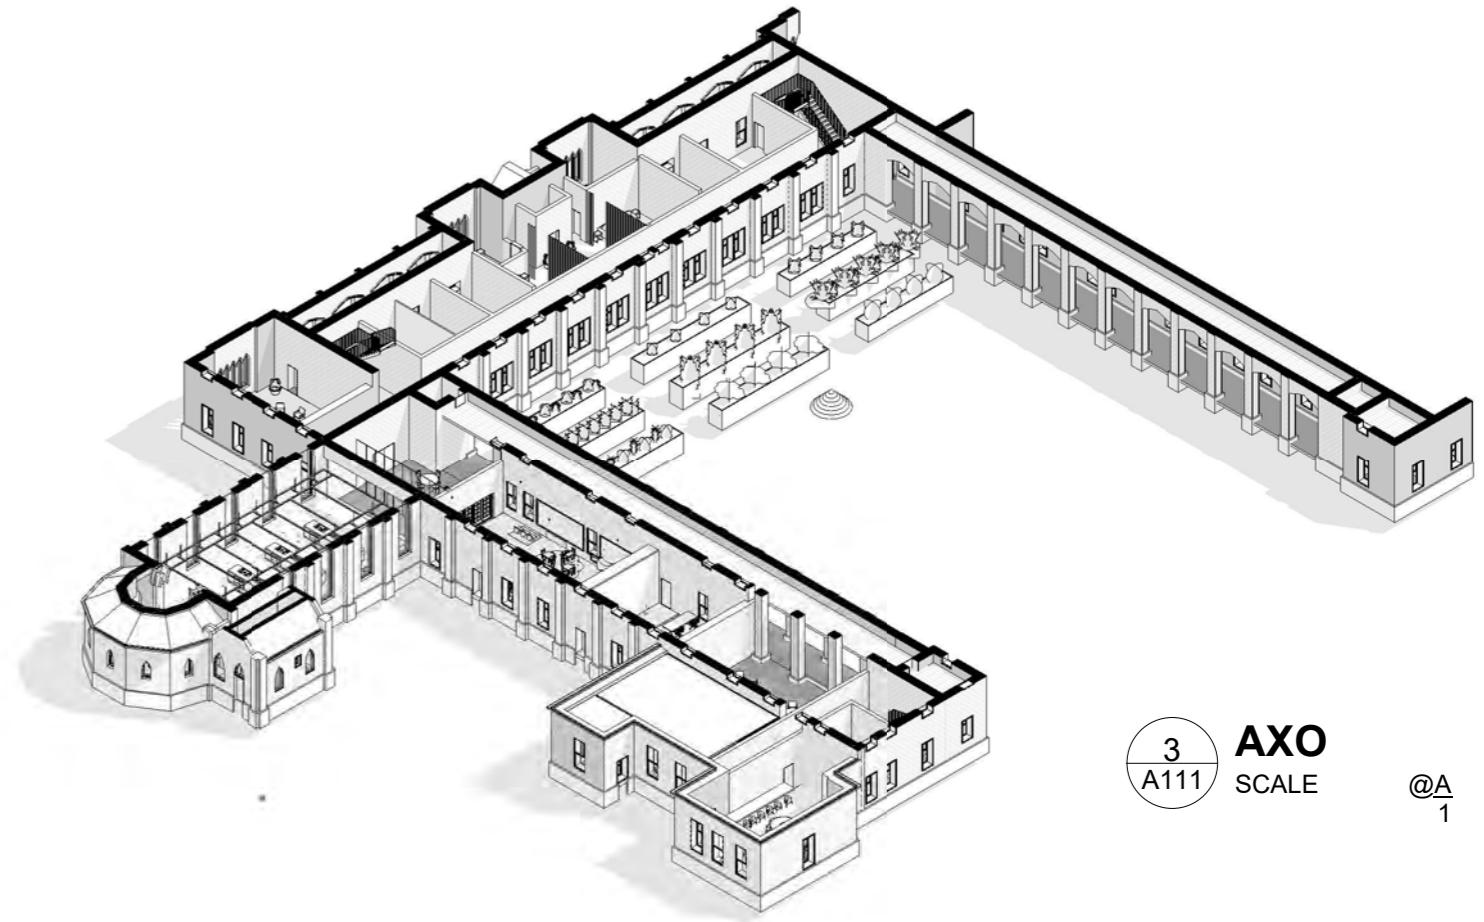

3 AXO
 SCALE @A
 1

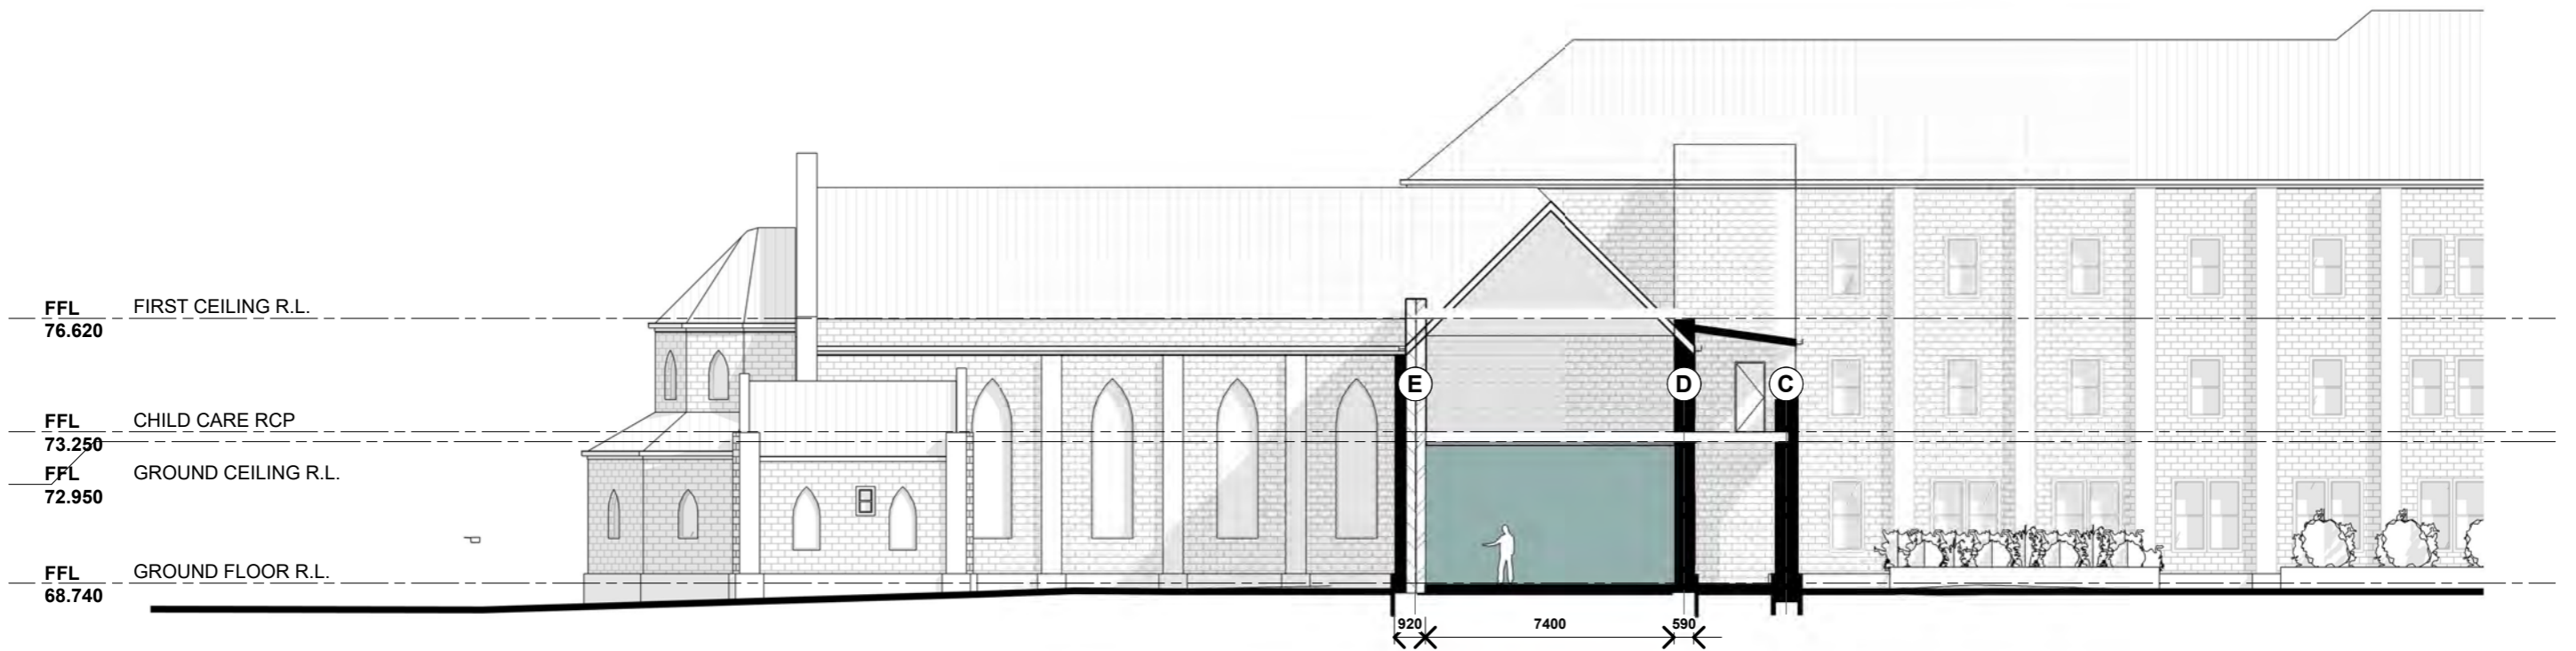

1 BUILDING SECTION
 SCALE 1:200 @A
 1

THERAPUTIC SPACE
 WAITING SPACE
 LEARNING SPACE

Rev	Date	Amendment


Check all dimensions and all site conditions prior to the commencement of any work. Do not scale drawings - refer noted dimensions only. Any discrepancies shall be referred to Architect/designer for clarification. Drawings shall not be used for construction purposes until issued by designer for construction.

Project ASSISI CENTRE PROJECT Project No. 0001
 Title LONG SECTION

Scale 1:200 @ A3 Date

0 25m
 Original @ A3 sheet size

Dwg No **A111**
 Rev

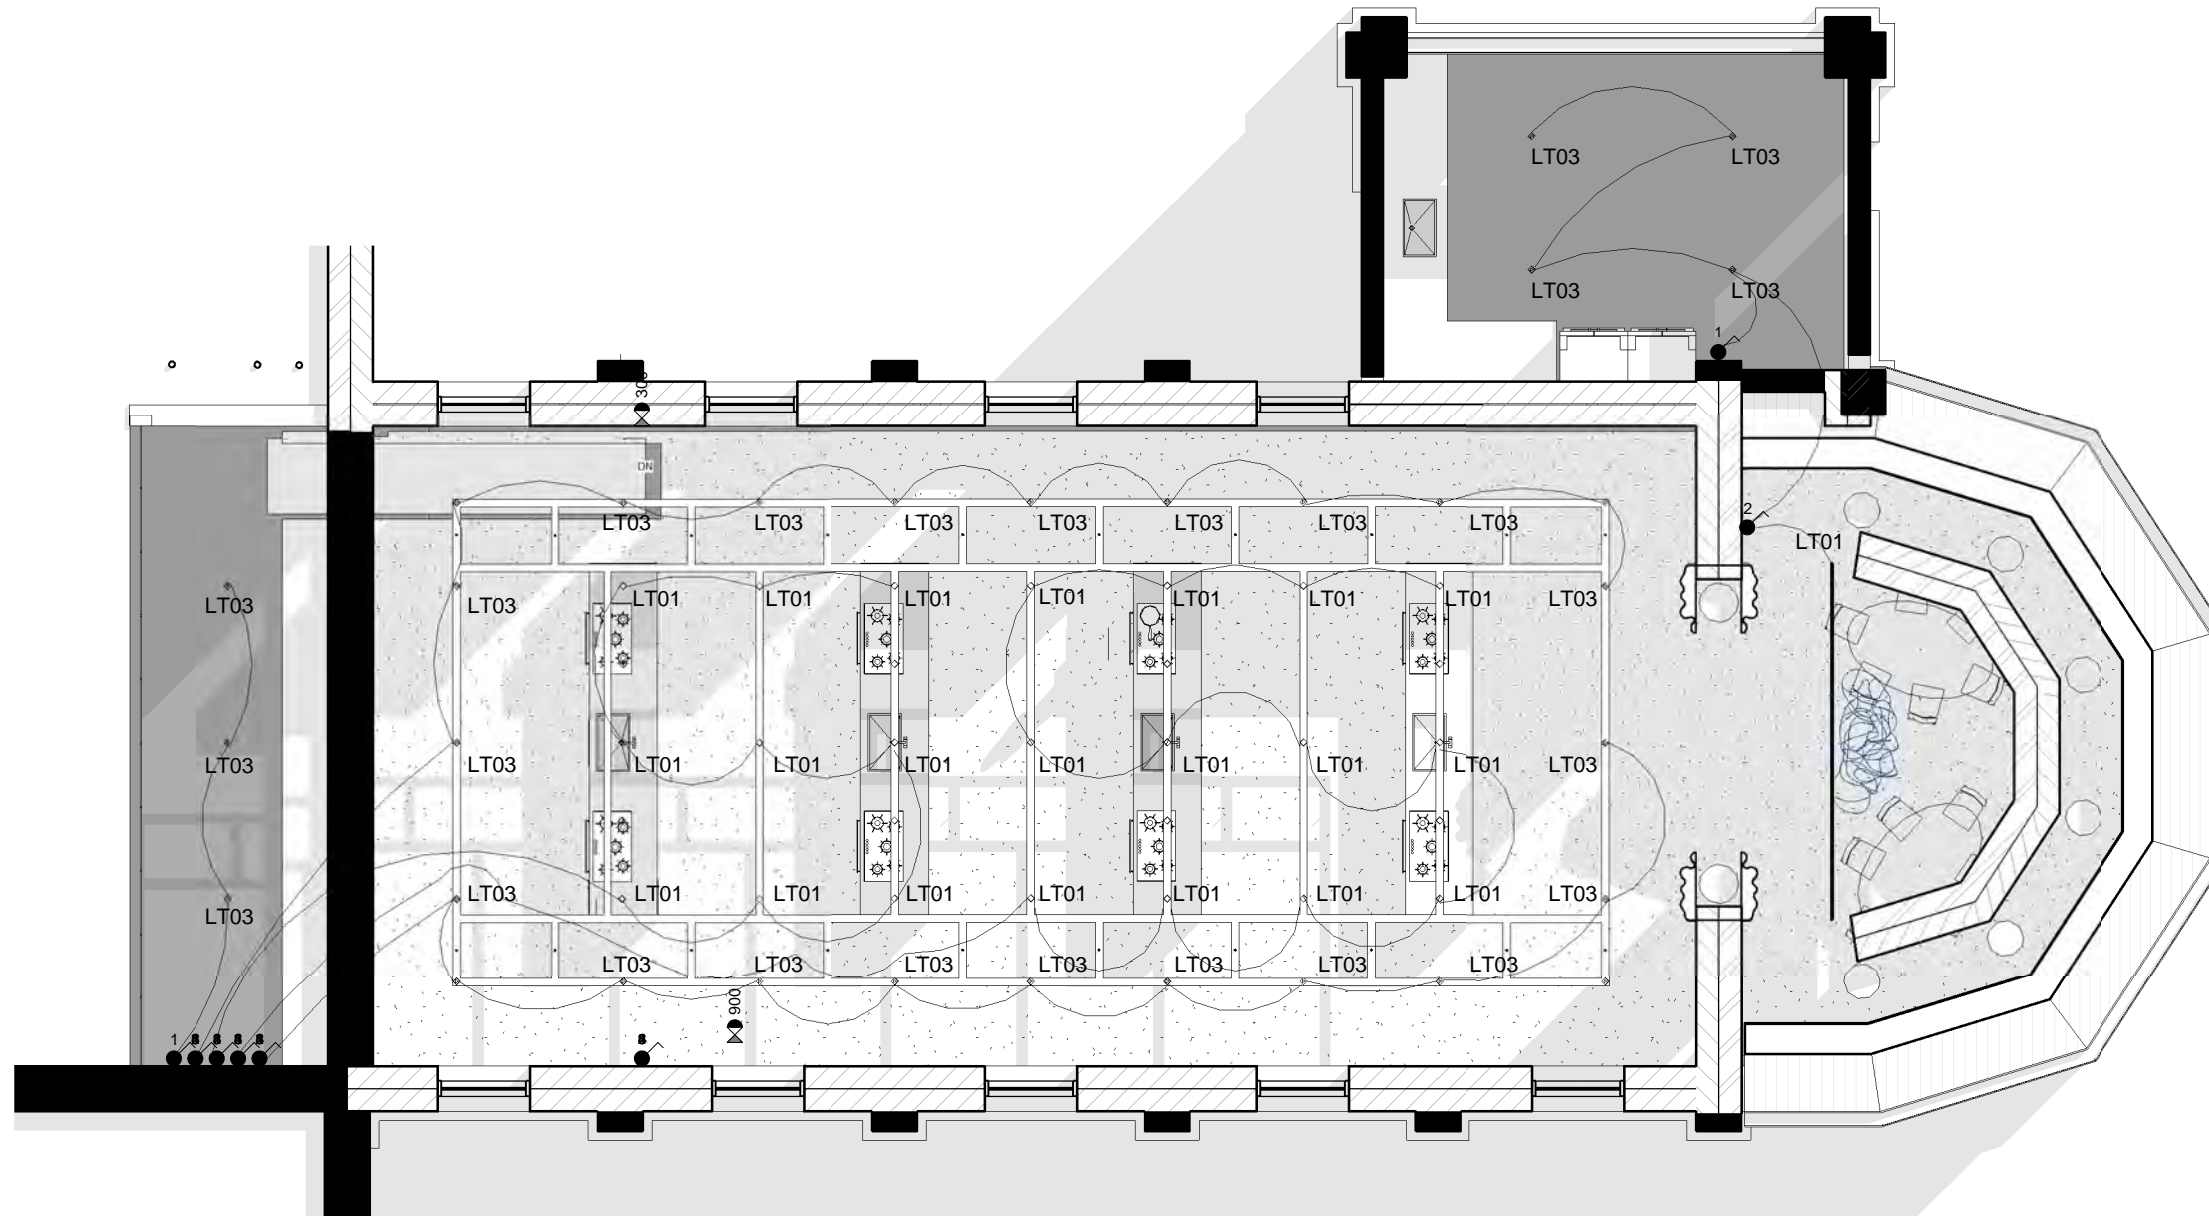


1 CHAPEL PROPOSED RCP
 A112 SCALE 1:100 @ A1


	LT01 COOLON FORMA SD LED 16W SURFACE MOUNTED TO CUSTOM CABLE TRAY QTY 84 LINEAR METRES		SMOKE DETECTOR QTY TBA		PHONE AND DATA PORT QTY TBA
	LT02 COOLON ALTO LED ST-ALTO 11W		GPO (DOUBLE) QTY TBA		LIGHT SWITCH QTY 7
	LT03 KREON ALPIN INLINE 2W LED (FULLY RECESSED) QTY 32		TV POINT QTY TBA		

Check all dimensions and all site conditions prior to the commencement of any work. Do not scale drawings - refer noted dimensions only. Any discrepancies shall be referred to Architect/designer for clarification. Drawings shall not be used for construction purposes until issued by designer for construction.

Rev	Date	Amendment

 

Project	ASSISI CENTRE PROJECT	Project No.	0001
Title	CHAPEL RCP	Date	
Scale	1:100 @ A3	Dwg No	A112
	0 25m	Rev	
	Original @ A3 sheet size		

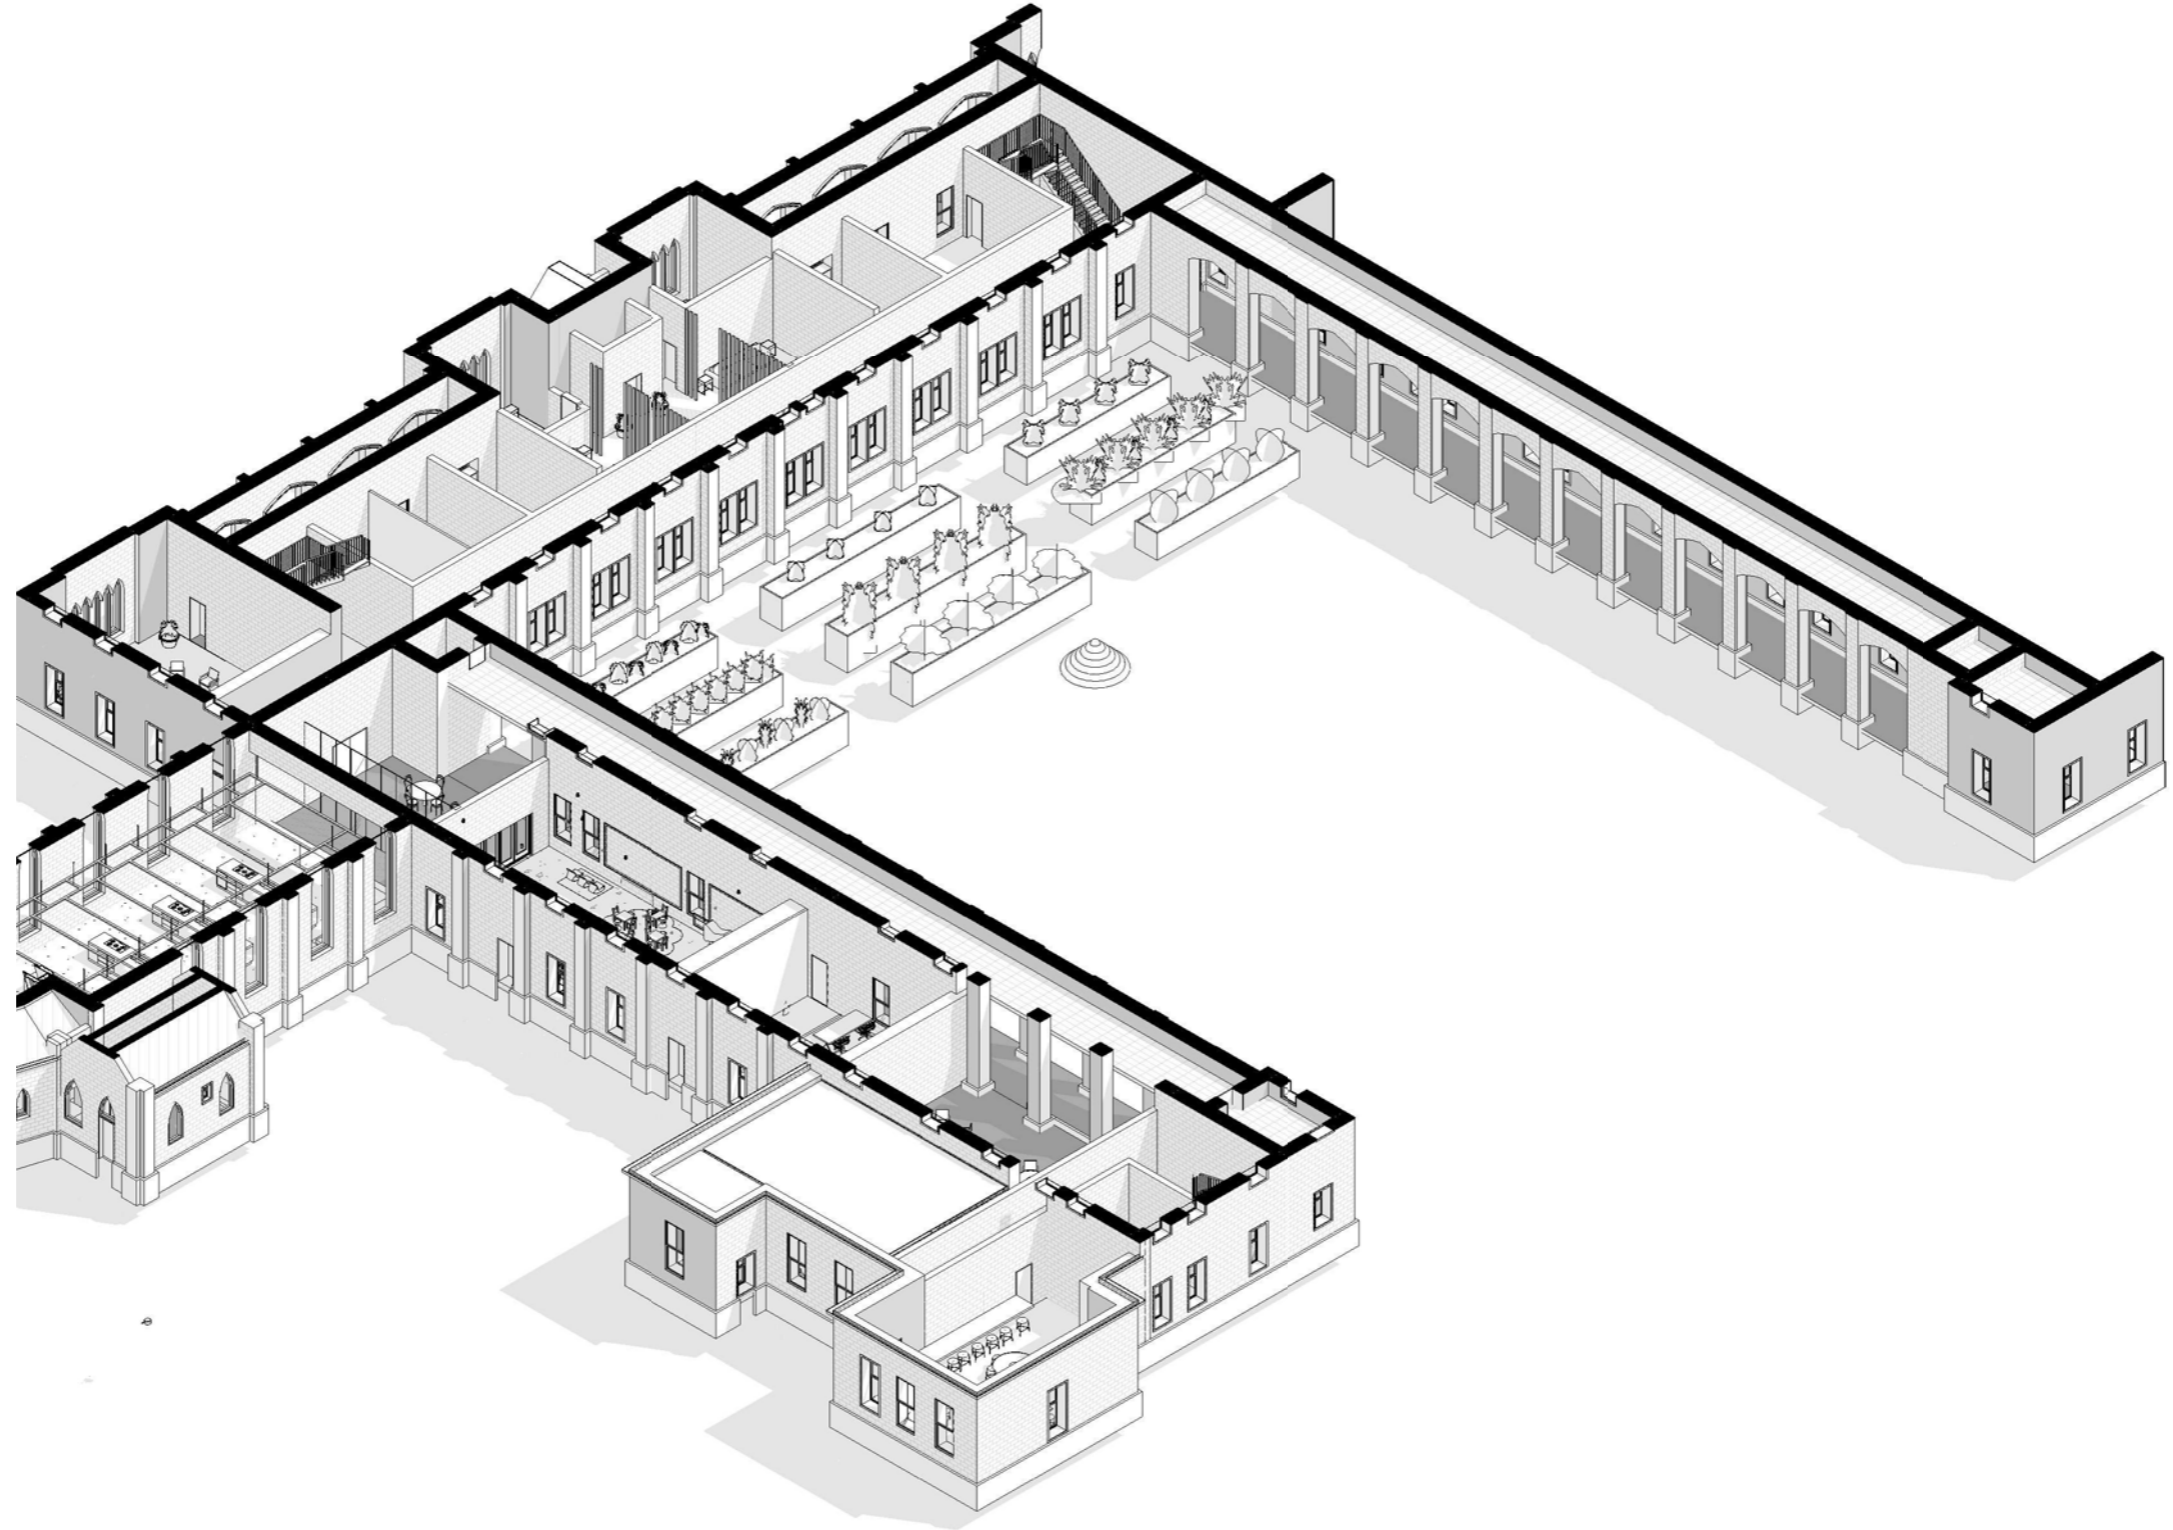

1 AXO VIEW
SCALE

Rev	Date	Amendment


Check all dimensions and all site conditions prior to the commencement of any work. Do not scale drawings - refer noted dimensions only. Any discrepancies shall be referred to Architect/designer for clarification. Drawings shall not be used for construction purposes until issued by designer for construction.

Project	ASSISI CENTRE PROJECT	Project No.	0001
Title	AXINOMETRIC		

Scale	@ A3	Date	
-------	------	------	--

0 25m
Original @ A3 sheet size

Dwg No	A113
Rev	

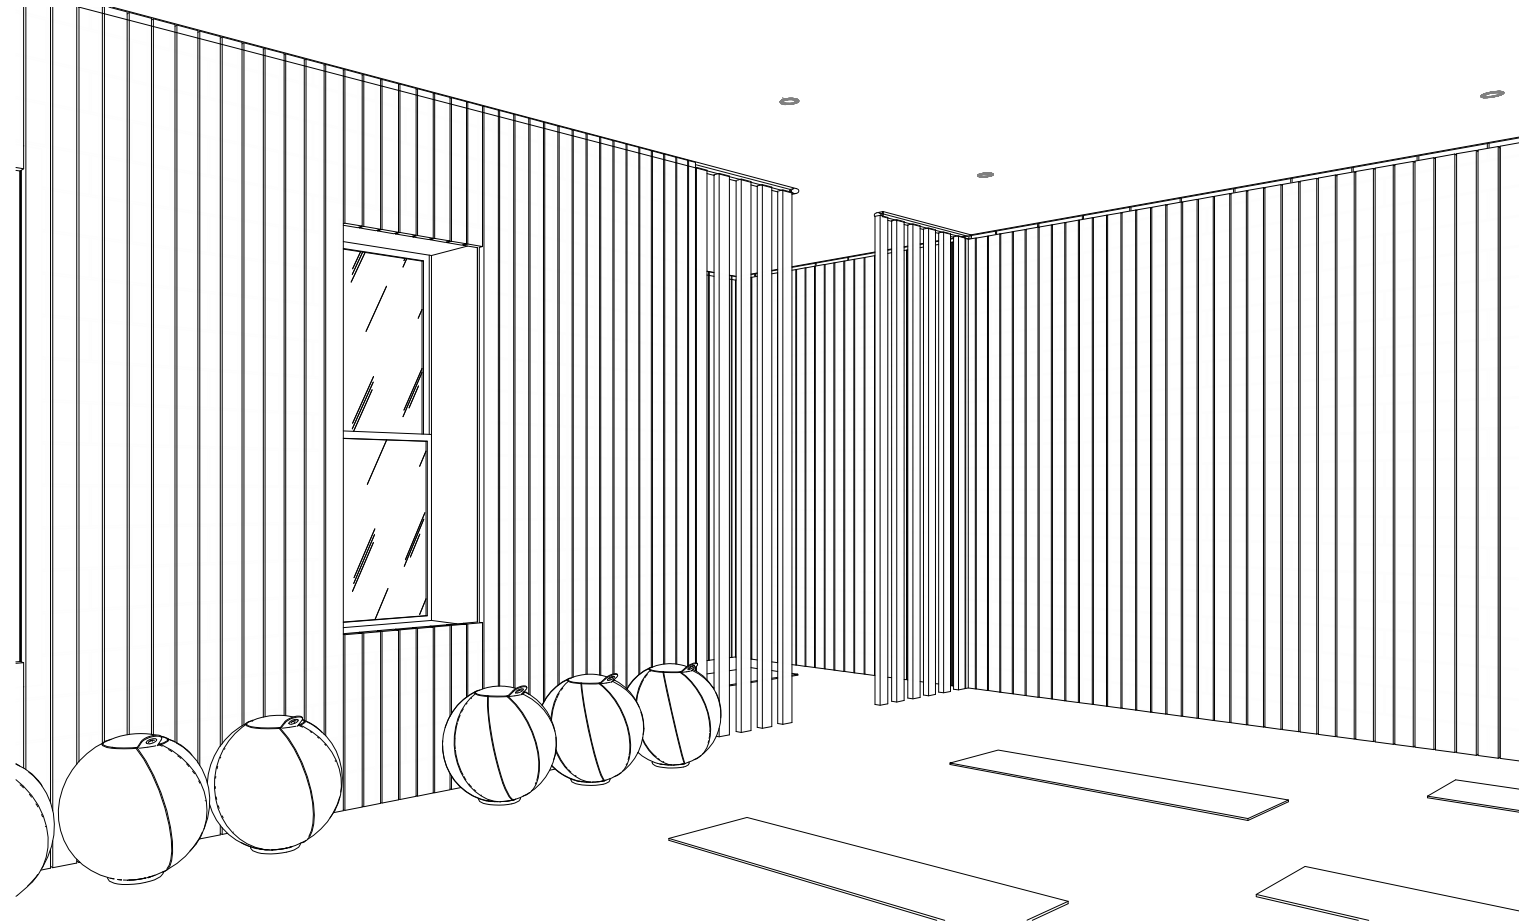

1
MEDITATION SPACE PERSPECTIVE
 SCALE @A
 1

Rev	Date	Amendment

Check all dimensions and all site conditions prior to the commencement of any work. Do not scale drawings - refer noted dimensions only. Any discrepancies shall be referred to Architect/designer for clarification. Drawings shall not be used for construction purposes until issued by designer for construction.

Project ASSISI CENTRE PROJECT Project No. 0001

Title MEDITATION SPACE PERSPECTIVE

Scale @ A3

Date

0 25m

Dwg No

Original @ A3 sheet size

Rev

A114