

ASSISI CENTRE


230 ROSANNA ROAD, ROSANNA


INESSE SOUSSI

DRAWING NO.	TITLE	SCALE
A100	TITLE PAGE	--
A101	EXISTING/PROPOSED FLOOR PLAN(S)	1:500
A102	PROPOSED FLOOR PLAN (RESIDENTIAL SPACE)	1:50
A103	INTERNAL ELEVATIONS - RESIDENTIAL SPACE	1:50
A104	LONG /CROSS SECTION	1:100
A105	PROPOSED FLOOR PLAN (WAITING SPACE)	1:100
A106	INTERNAL ELEVATIONS - WAITING SPACE	1:100
A107	PROPOSED FLOOR PLAN (COMMON SPACE)	1:160
A108	INTERNAL ELEVATIONS - COMMON SPACE	1:100
A109	PROPOSED FLOOR PLAN (THERAPEUTIC SPACE)	1:120
A110	INTERNAL ELEVATIONS - THERAPEUTIC SPACE	1:120
A111	INTERNAL ELEVATIONS - THERAPEUTIC SPACE	1:120
A112	LONG SECTION	1:5/1:2
A113	CONSTRUCTION DETAIL	1:200
A114	REFLECTED CEILING PLAN (WAITING SPACE)	1:100
A115	REFLECTED CEILING PLAN (COMMON SPACE - LIVING AREA)	1:120
A116	REFLECTED CEILING PLAN (THERAPEUTIC SPACE - COUNSELLING ROOMS)	1:120
A117	AXONOMETRIC	--
A118-A127	FINAL RENDERED PERSPECTIVES	--


Rev	Date	Amendment

Check all dimensions and all site conditions prior to the commencement of any work. Do not scale drawings - refer noted dimensions only. Any discrepancies shall be referred to Architect/designer for clarification. Drawings shall not be used for construction purposes until issued by designer for construction.

Project	ASSISI CENTRE PROJECT	Project No.	0001
Title	TITLE PAGE		
Scale	@ A3	Date	
		Dwg No	A100
Original @ A3 sheet size		Rev	

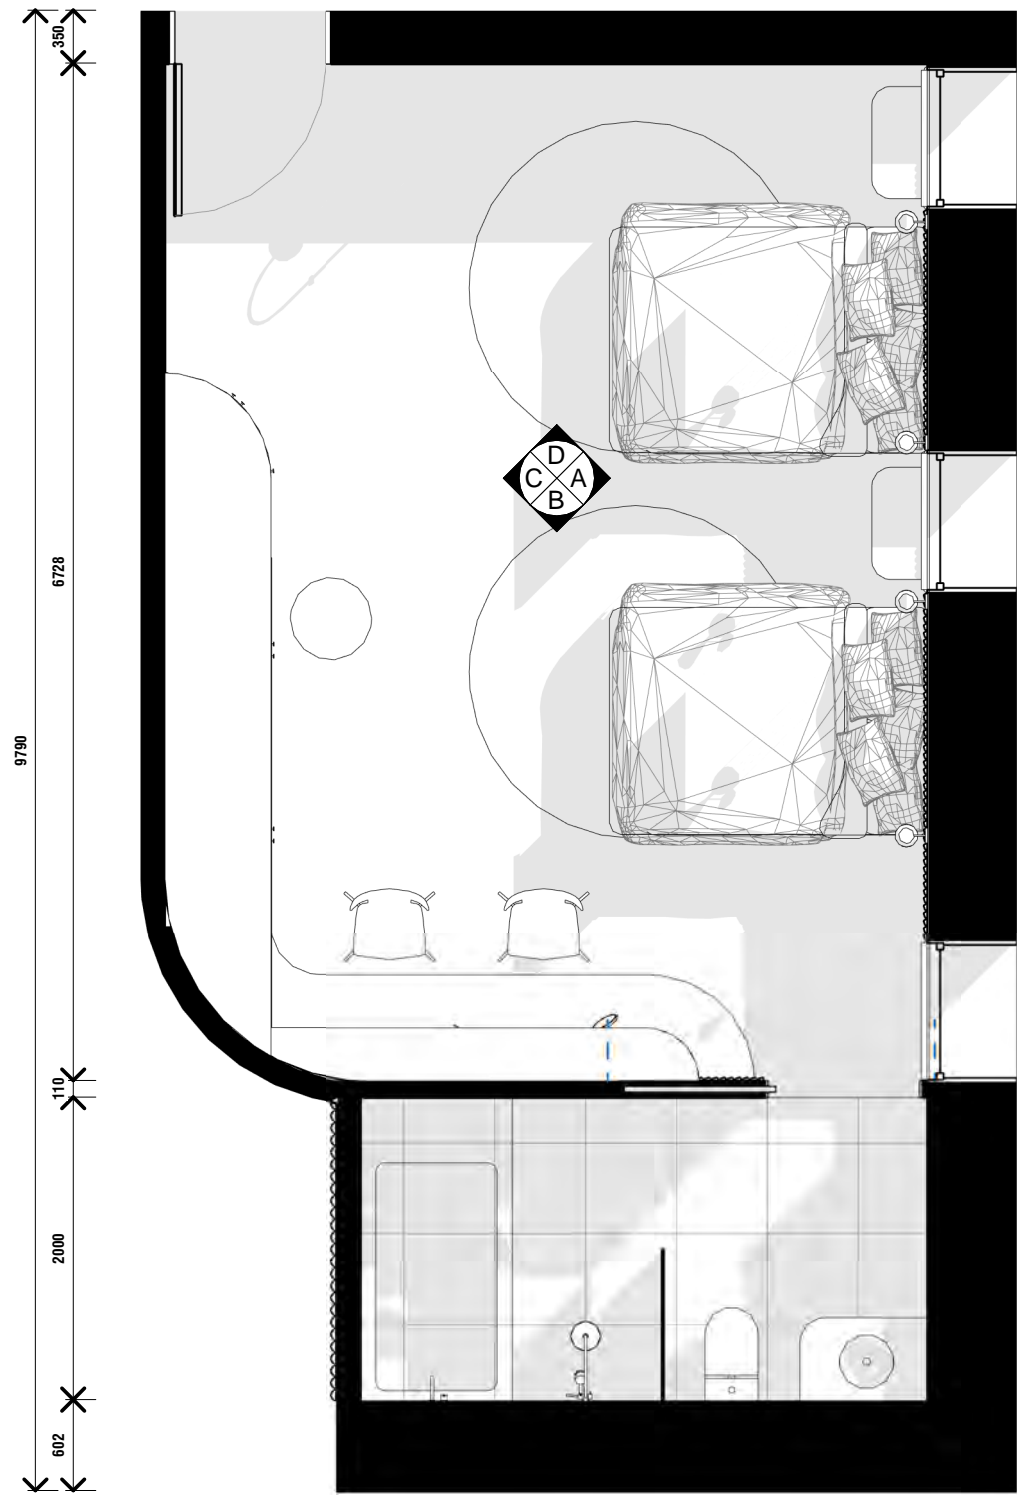

1 PROPOSED RESIDENTIAL FLOOR PLAN
 SCALE 1: 50@A1

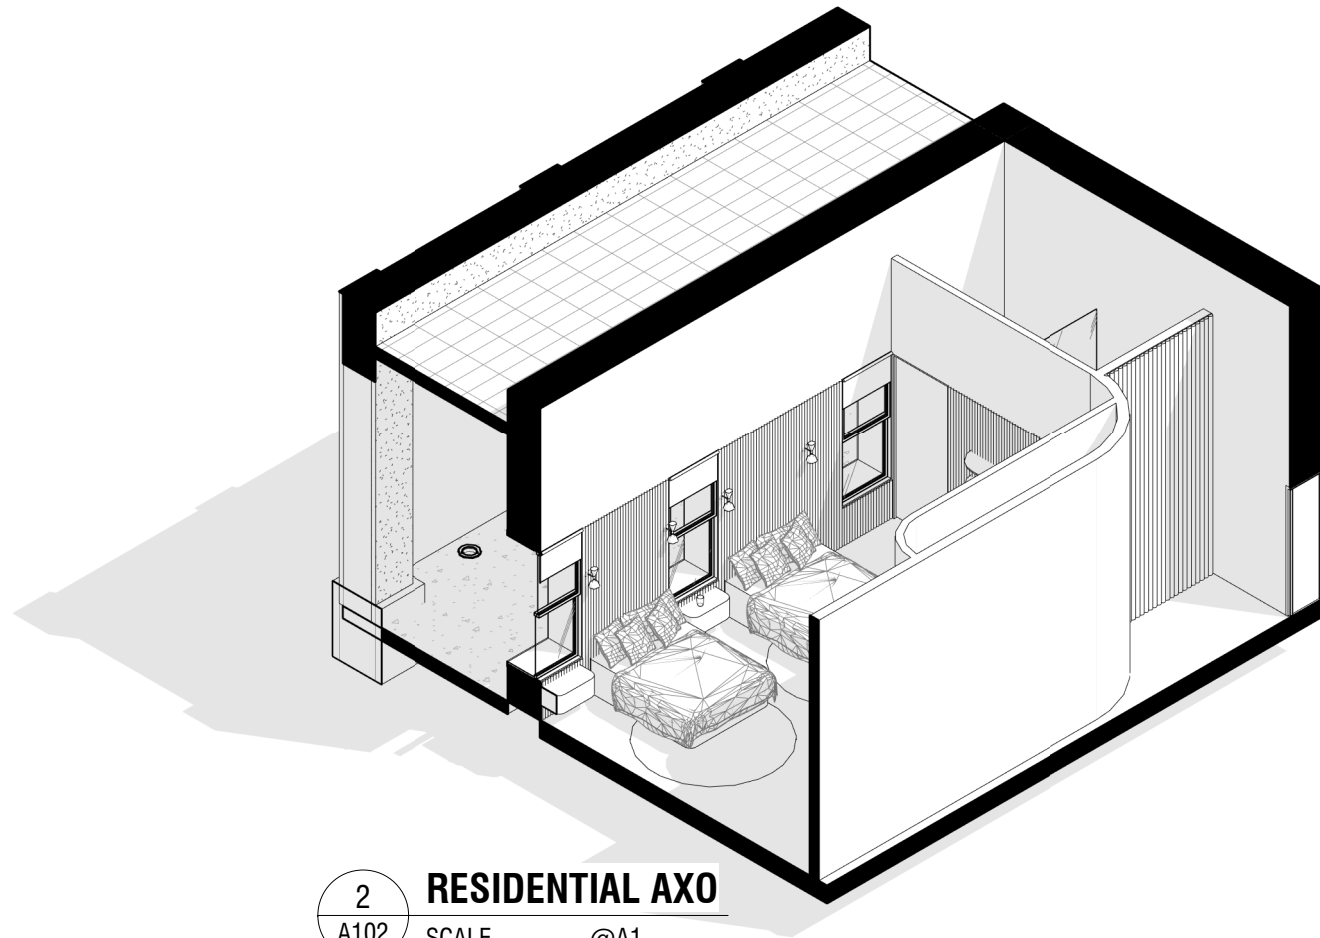

2 RESIDENTIAL AXO
 SCALE @A1




Rev	Date	Amendment




Check all dimensions and all site conditions prior to the commencement of any work. Do not scale drawings - refer noted dimensions only. Any discrepancies shall be referred to Architect/designer for clarification. Drawings shall not be used for construction purposes until issued by designer for construction.

Project	ASSISI CENTRE PROJECT	Project No.	0001
Title	PROPOSED FLOOR PLAN RESIDENTIAL WITH AXO		
Scale	1: 50 @ A3	Date	
0 25mm		Dwg No	A102
Original @ A3 sheet size		Rev	


FFL 68.740 GROUND FLOOR R.L.

 



A RESIDENTIAL - ELEVATION A
A103 SCALE 1 : 50@A1

 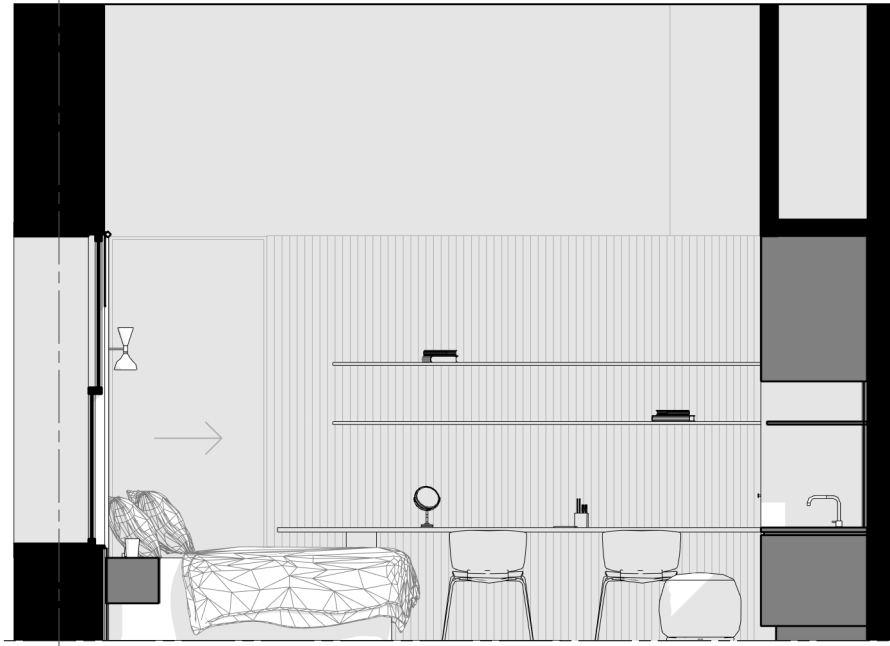 


B RESIDENTIAL - ELEVATION B
A103 SCALE 1 : 50@A1

 


FFL 68.740 GROUND FLOOR R.L.

 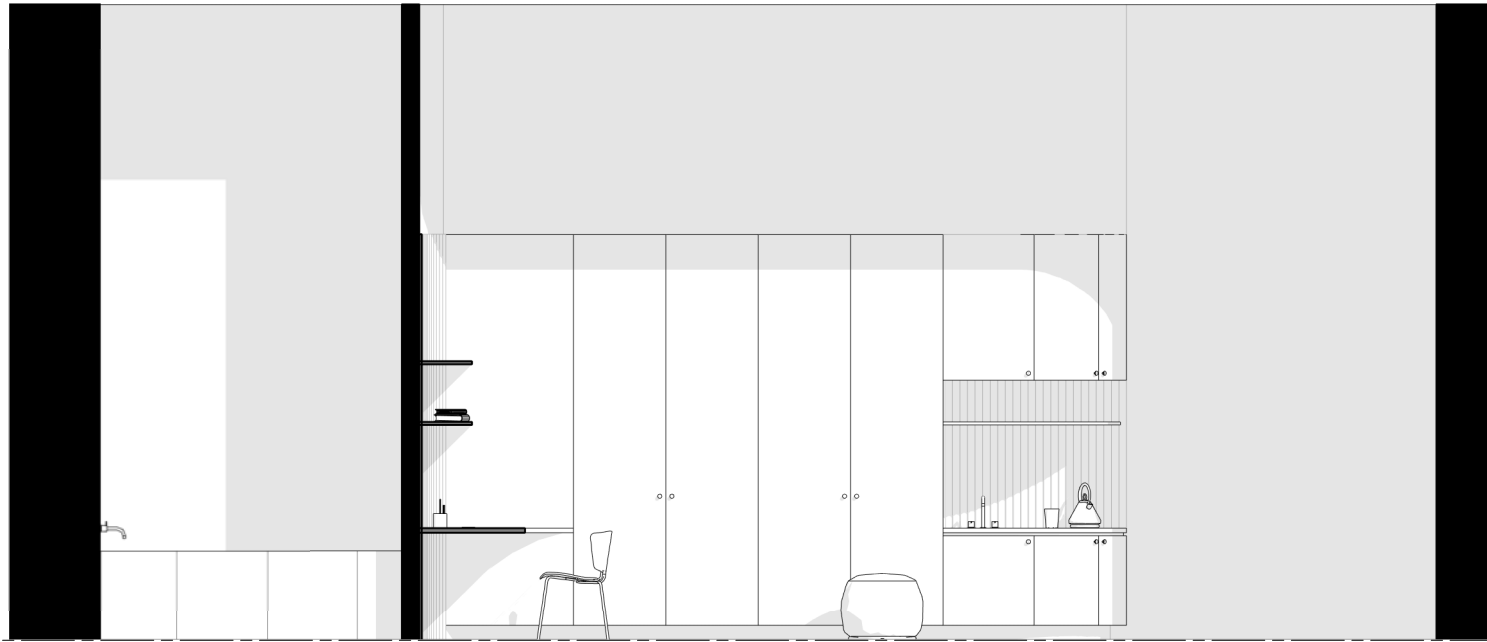

C RESIDENTIAL - ELEVATION C
A103 SCALE 1 : 50@A1

 


D RESIDENTIAL - ELEVATION D
A103 SCALE 1 : 50@A1

 


Check all dimensions and all site conditions prior to the commencement of any work. Do not scale drawings - refer noted dimensions only. Any discrepancies shall be referred to Architect/designer for clarification. Drawings shall not be used for construction purposes until issued by designer for construction.

Rev	Date	Amendment


Project	ASSISI CENTRE PROJECT	Project No.	0001
Title	INTERNAL ELEVATIONS - RESIDENTIAL		
Scale	1 : 50 @ A3	Date	
0 25mm		Dwg No	A103
Original @ A3 sheet size		Rev	

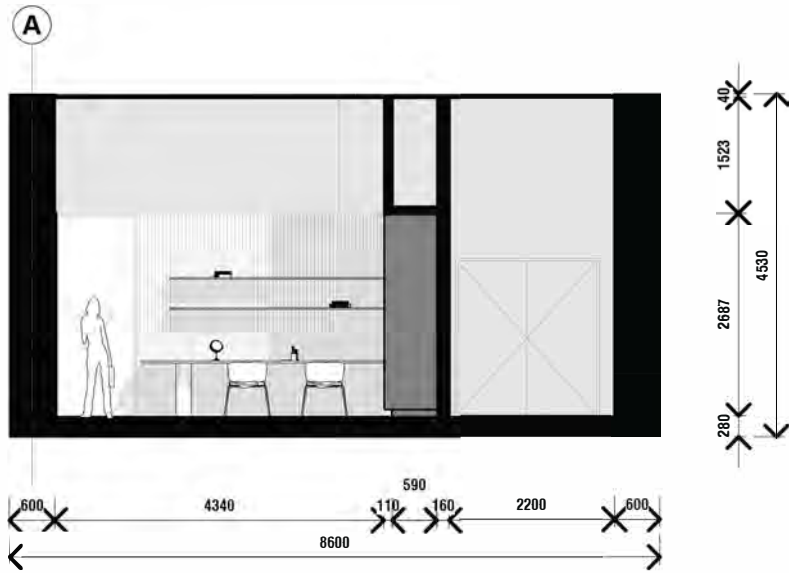

2 RESIDENTIAL CROSS SECTION
A104 SCALE 1:100@A1

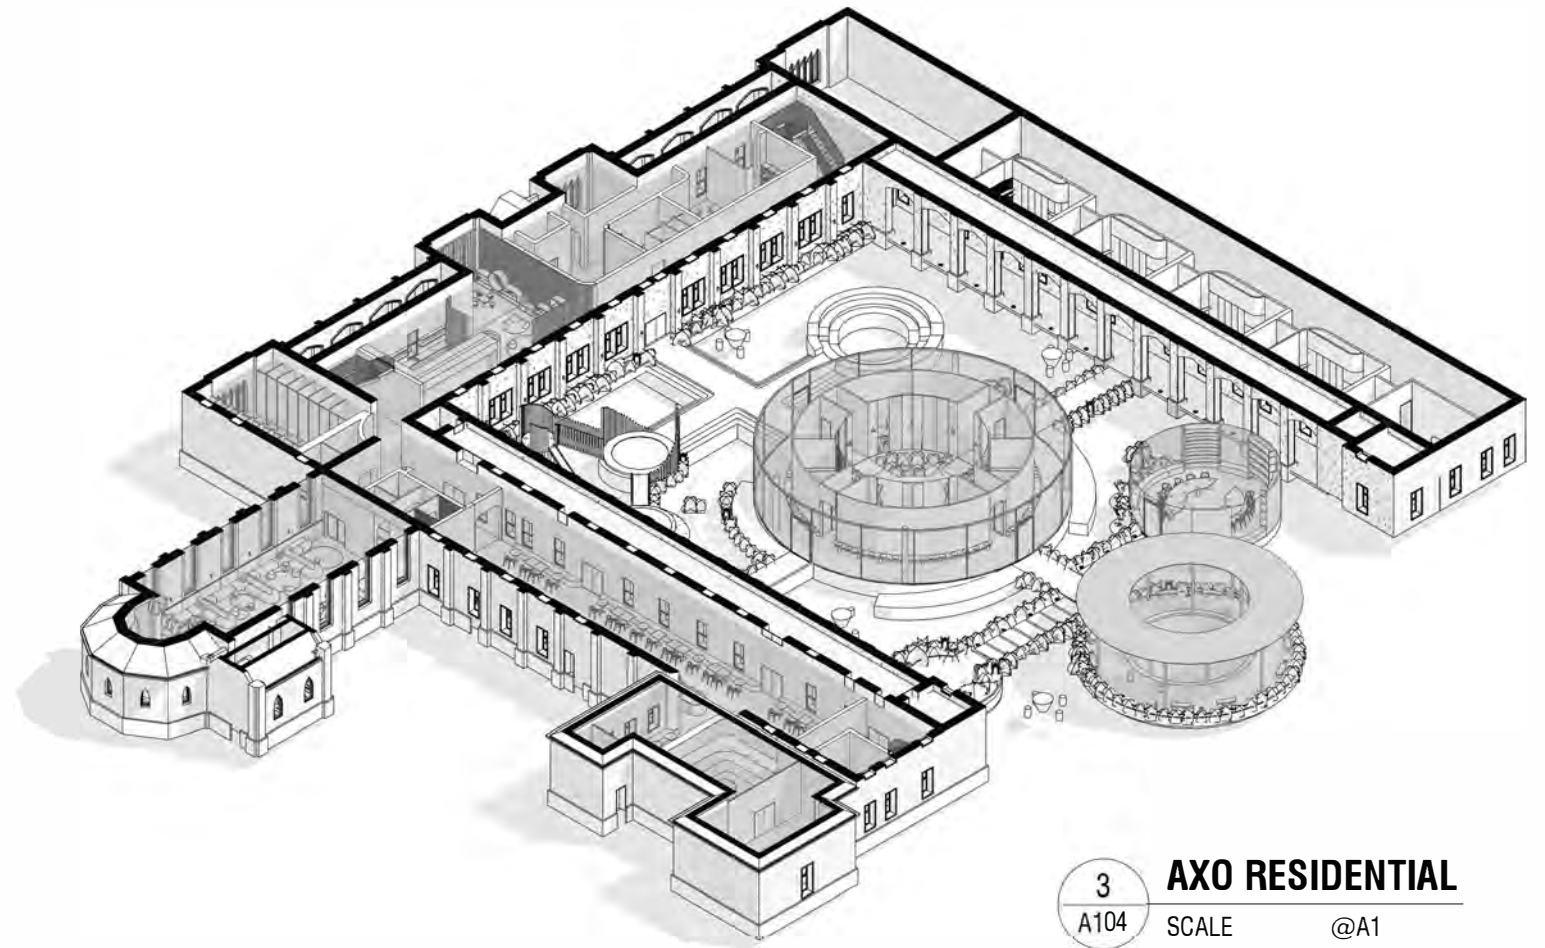

3 AXO RESIDENTIAL
A104 SCALE @A1

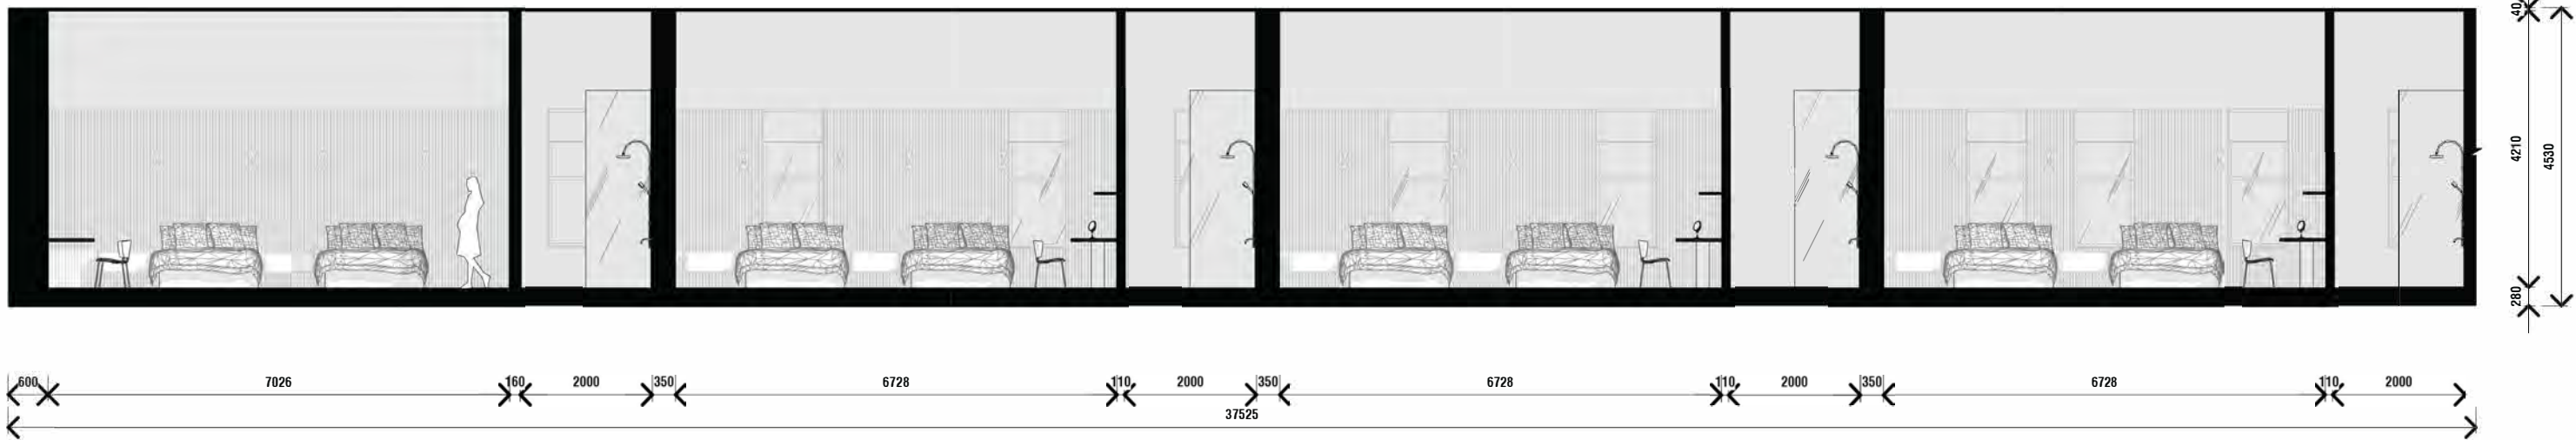

1 RESIDENTIAL LONG SECTION
A104 SCALE 1:100@A1

Rev	Date	Amendment


Check all dimensions and all site conditions prior to the commencement of any work. Do not scale drawings - refer noted dimensions only. Any discrepancies shall be referred to Architect/designer for clarification. Drawings shall not be used for construction purposes until issued by designer for construction.

Project ASSISI CENTRE PROJECT Project No. 0001

Title LONG SECTION - RESIDENTIAL


Scale 1:100 @ A3

Date

 


Dwg No **A104**

Rev

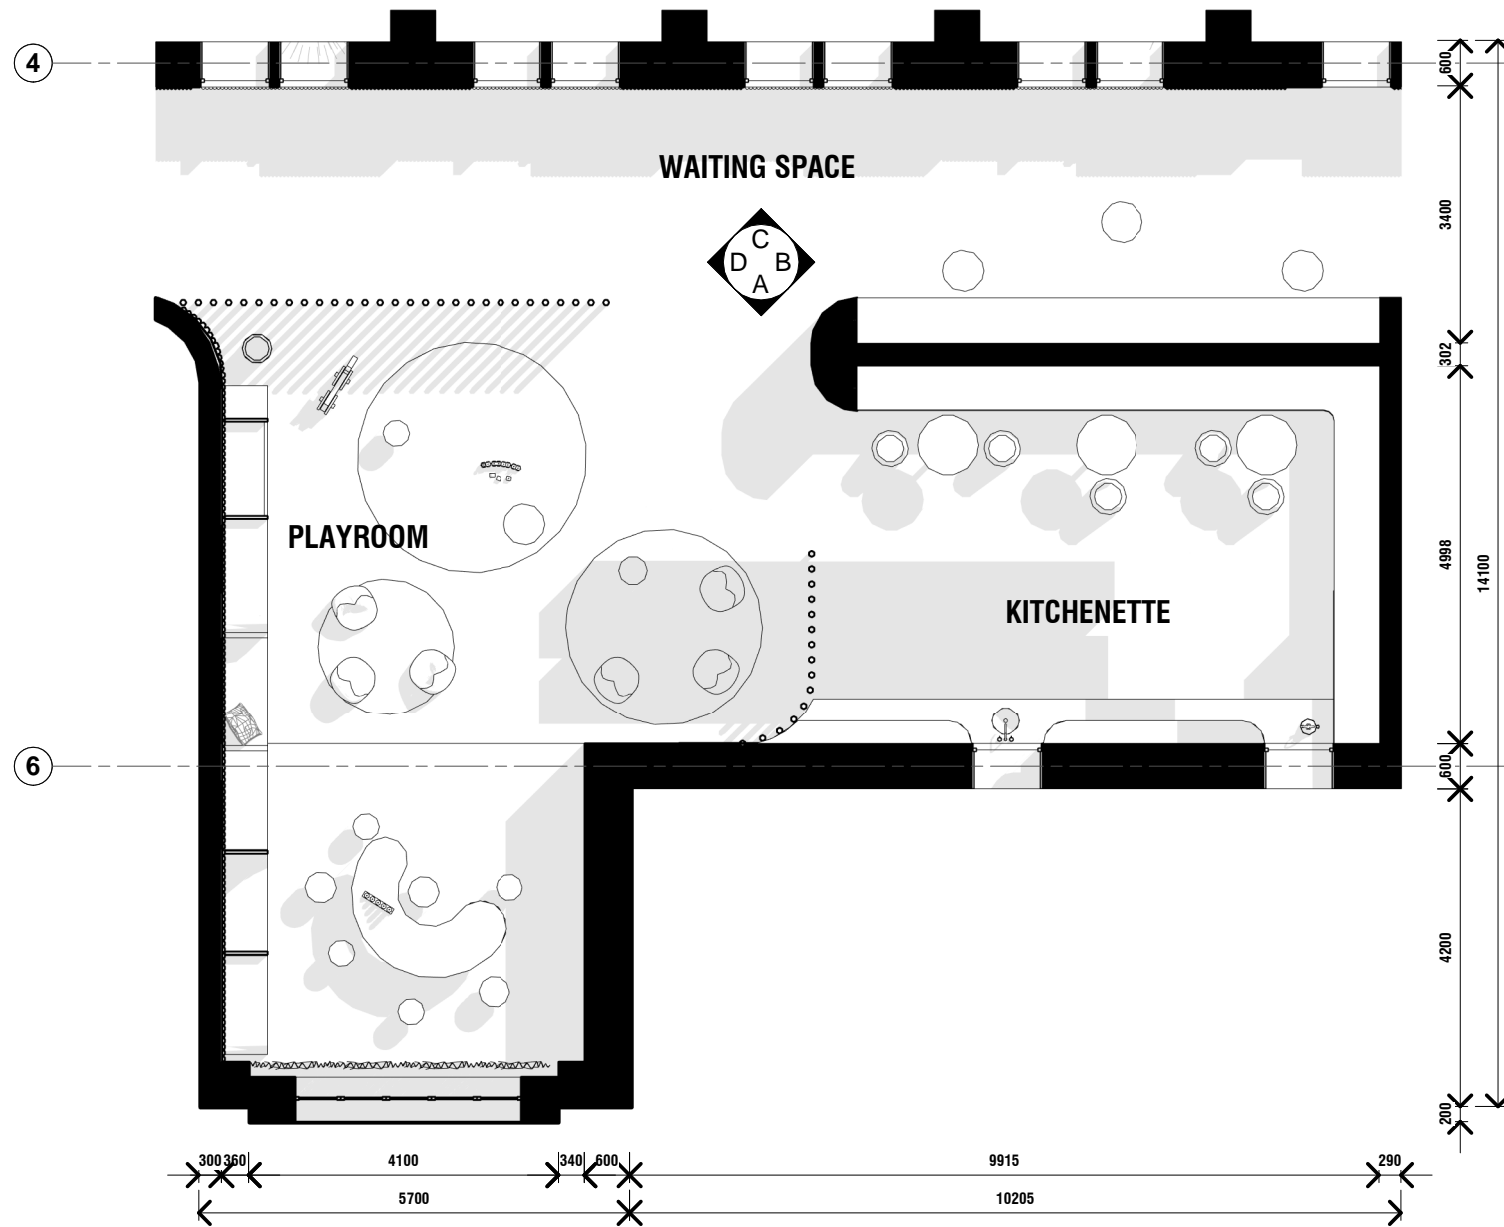

1 WAITING SPACE
A105 SCALE 1 : 100@A1

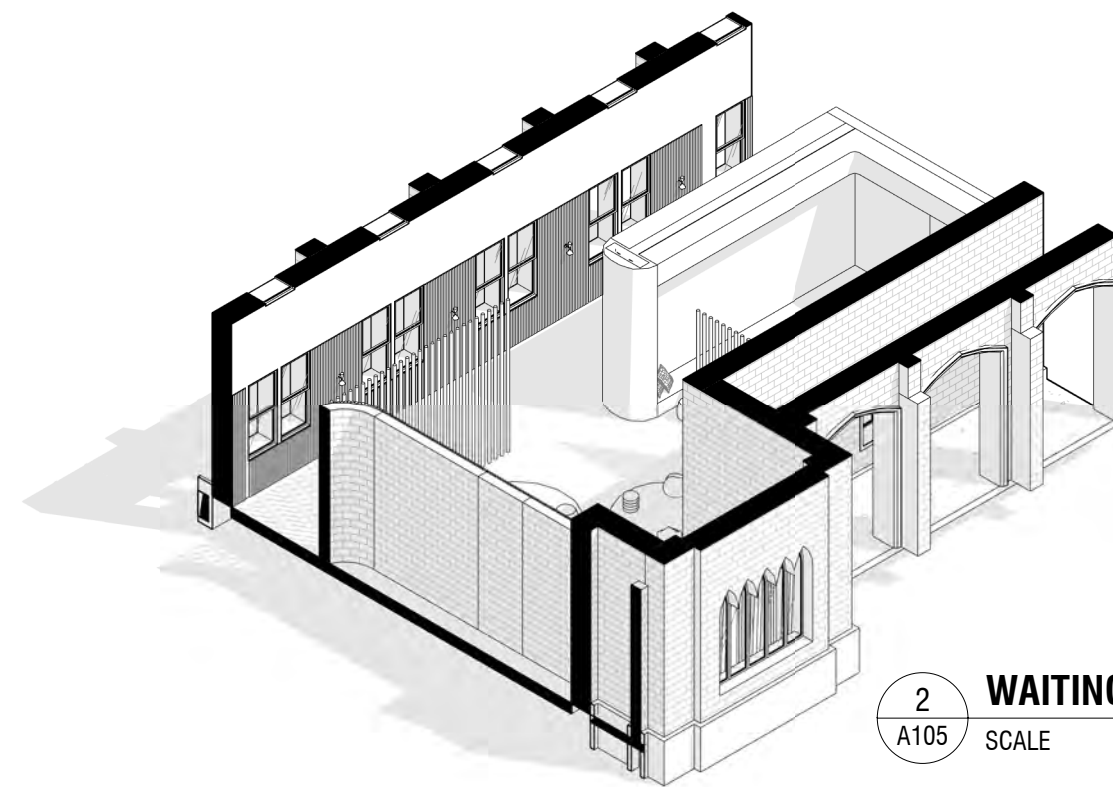


2 WAITING ROOM AXO
A105 SCALE @A1





Check all dimensions and all site conditions prior to the commencement of any work. Do not scale drawings - refer noted dimensions only. Any discrepancies shall be referred to Architect/designer for clarification. Drawings shall not be used for construction purposes until issued by designer for construction.

Rev	Date	Amendment

 


Project	ASSISI CENTRE PROJECT	Project No.	0001
Title	PROPOSED FLOOR PLAN (WAITING SPACE)	Date	
Scale	1 : 100 @ A3	Dwg No	A105
		Rev	

 


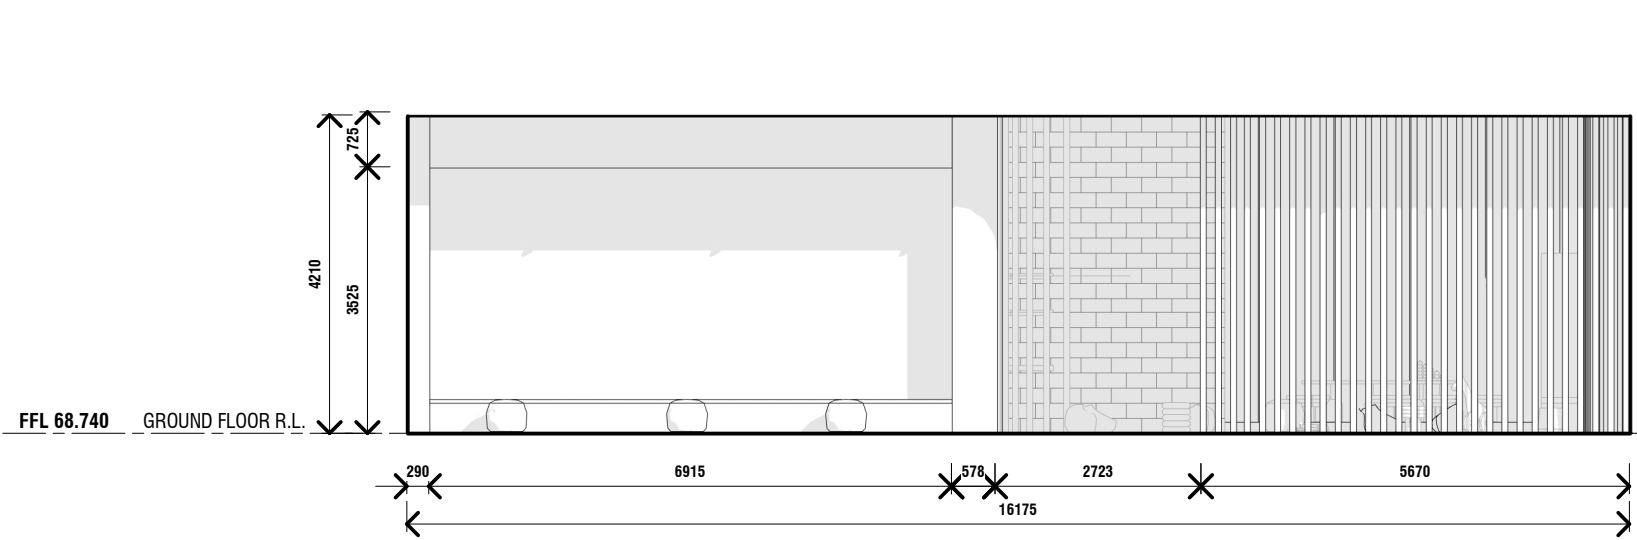


A WAITING SPACE - ELEVATION A
A106 SCALE 1 : 100@A1

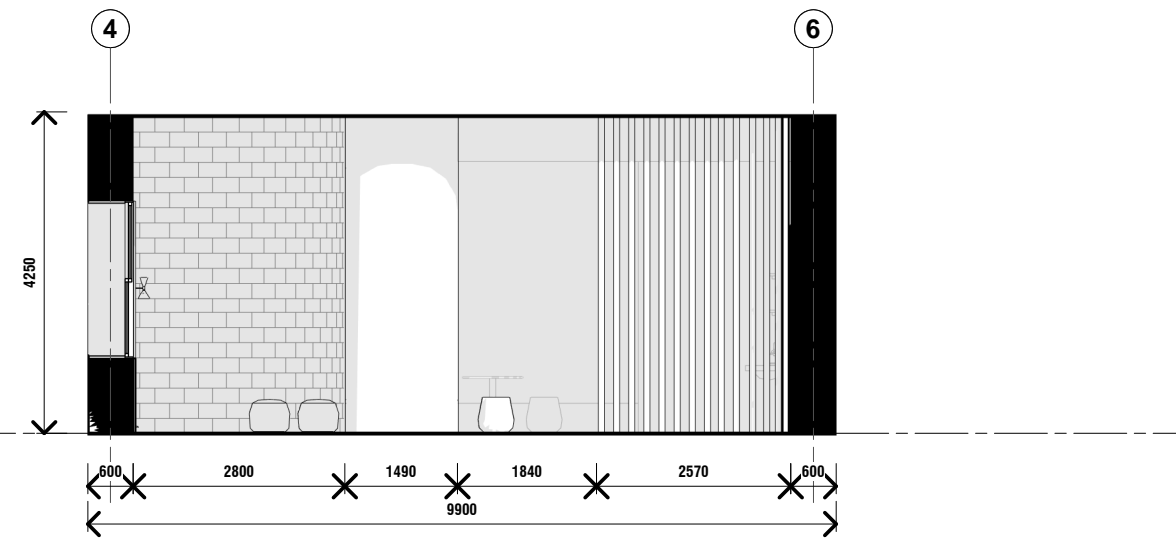

B WAITING SPACE - ELEVATION B
A106 SCALE 1 : 100@A1

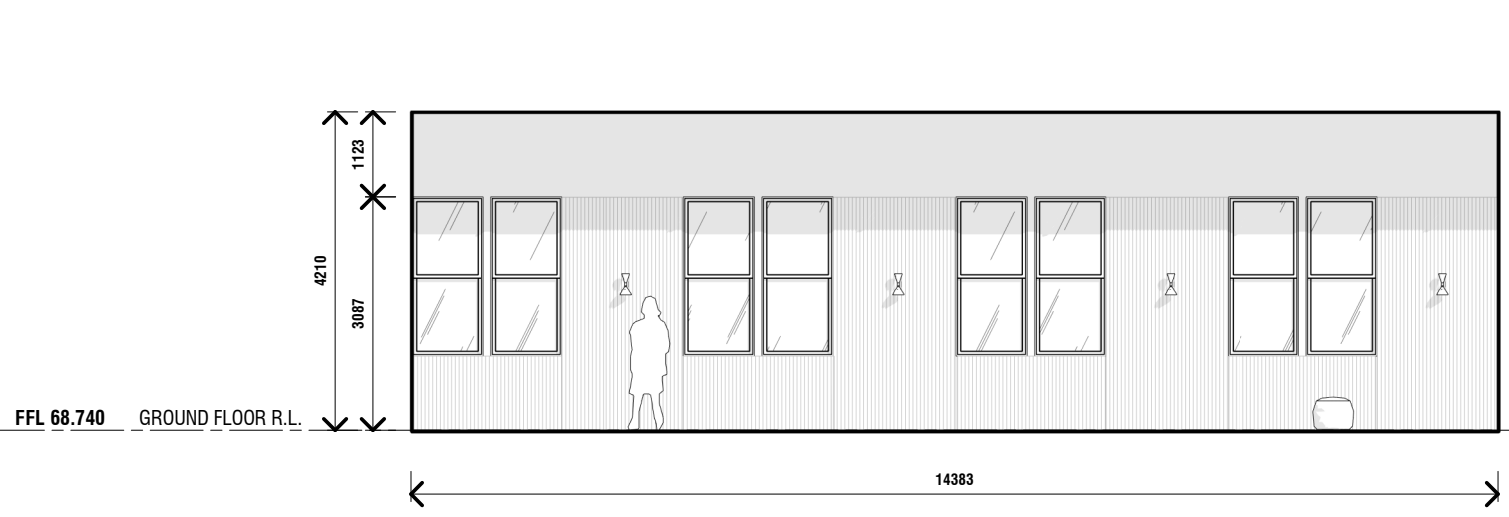

C WAITING SPACE - ELEVATION C
A106 SCALE 1 : 100@A1

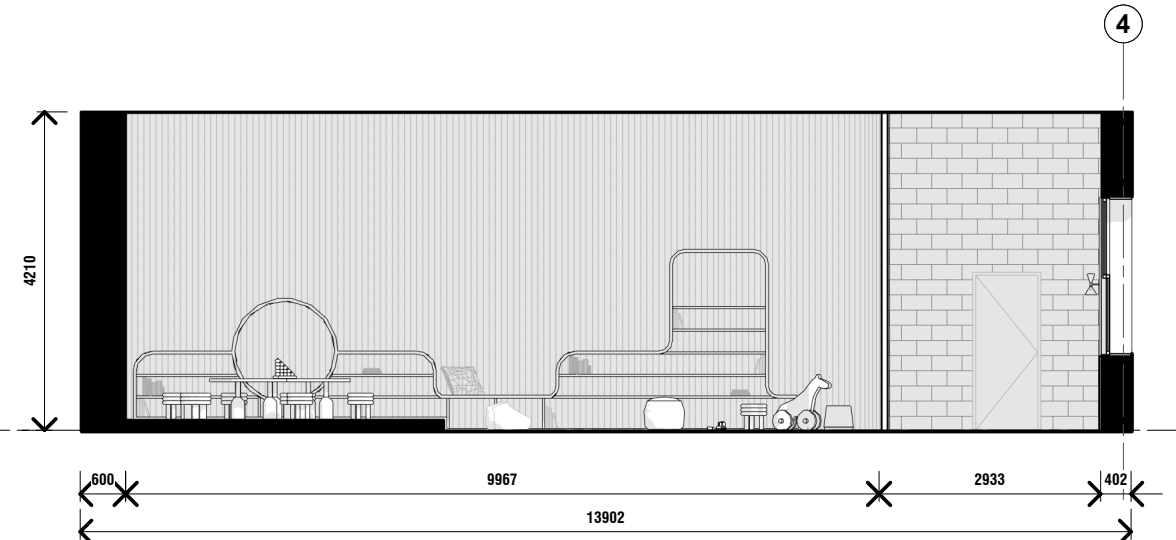


D WAITING SPACE - ELEVATION D
A106 SCALE 1 : 100@A1


Rev	Date	Amendment

Check all dimensions and all site conditions prior to the commencement of any work. Do not scale drawings - refer noted dimensions only. Any discrepancies shall be referred to Architect/designer for clarification. Drawings shall not be used for construction purposes until issued by designer for construction.

Project	ASSISI CENTRE PROJECT	Project No.	0001
Title	INTERNAL ELEVATIONS - WAITING SPACE		
Scale	1 : 100 @ A3	Date	
0 25mm		Dwg No	A106
Original @ A3 sheet size		Rev	

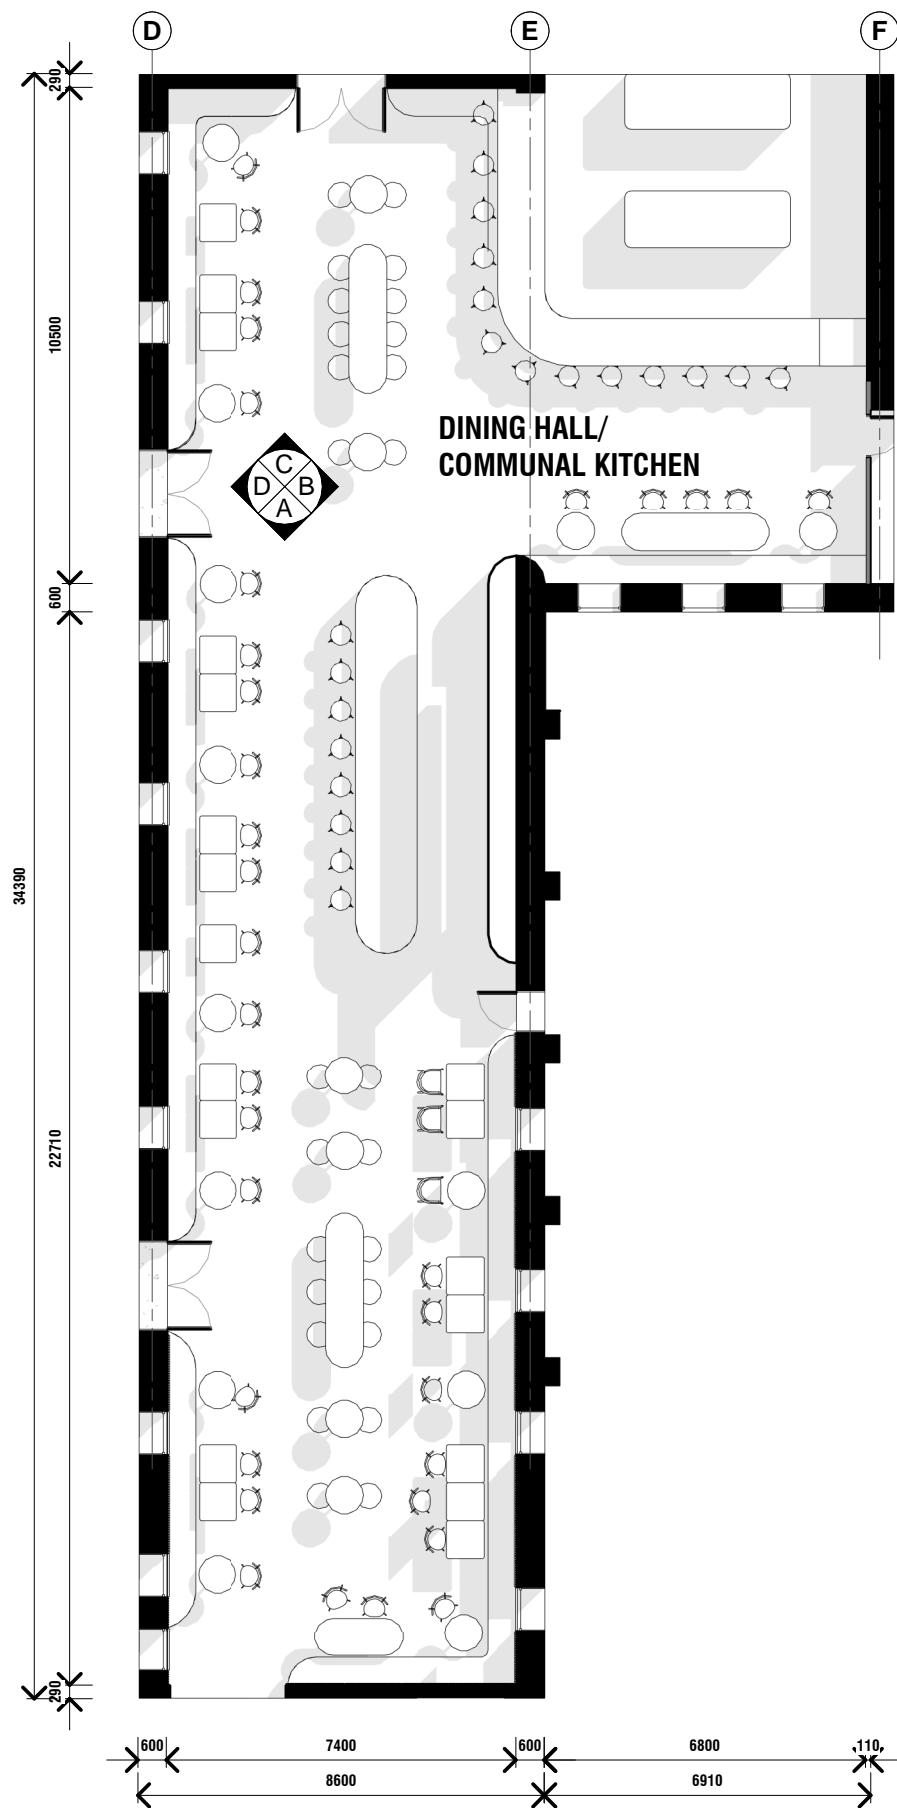

1 DINING HALL/COMMUNAL KITCHEN
 A107 SCALE 1 : 160@A1

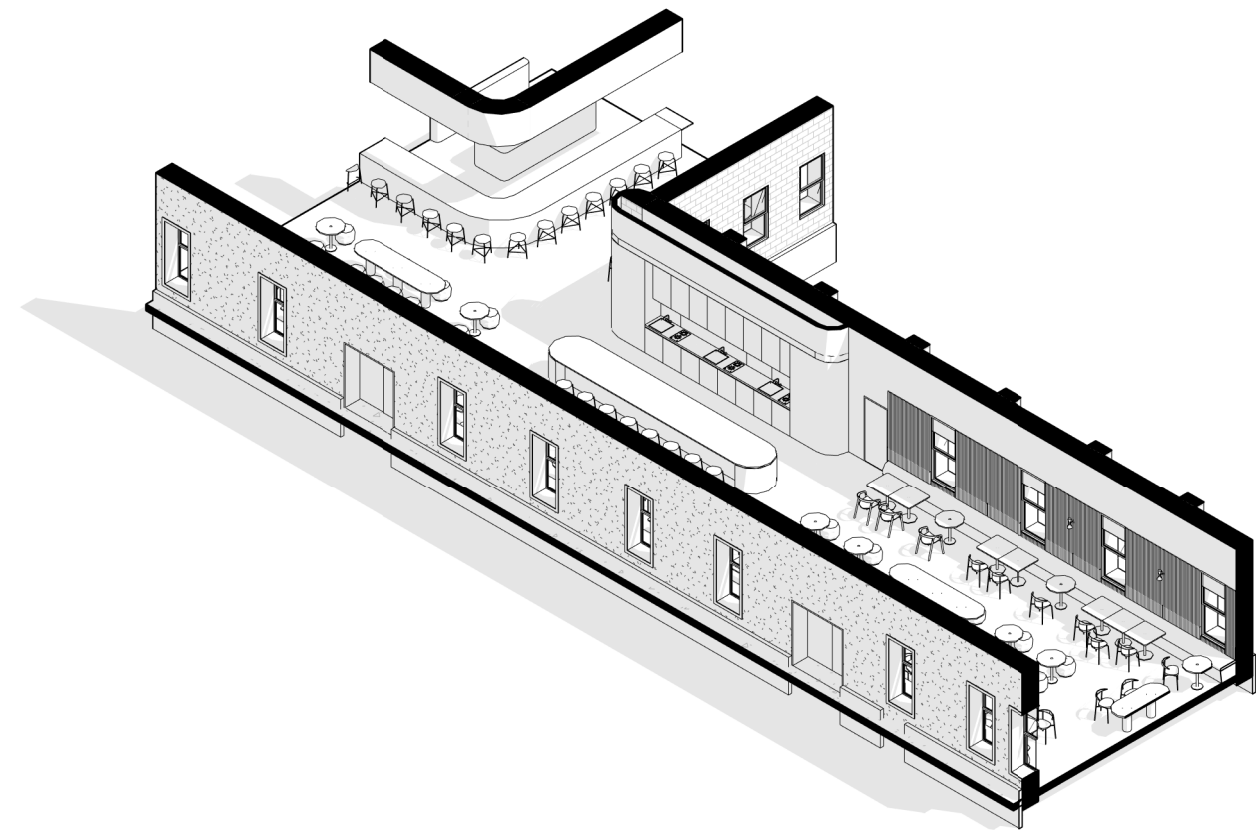

2 DINING HALL AXO
 A107 SCALE @A1




Check all dimensions and all site conditions prior to the commencement of any work. Do not scale drawings - refer noted dimensions only. Any discrepancies shall be referred to Architect/designer for clarification. Drawings shall not be used for construction purposes until issued by designer for construction.

Rev	Date	Amendment




Project	ASSISI CENTRE PROJECT	Project No.	0001
Title	PROPOSED FLOOR PLAN (COMMON SPACE)	Date	
Scale	1 : 160 @ A3	Dwg No	A107
		Rev	




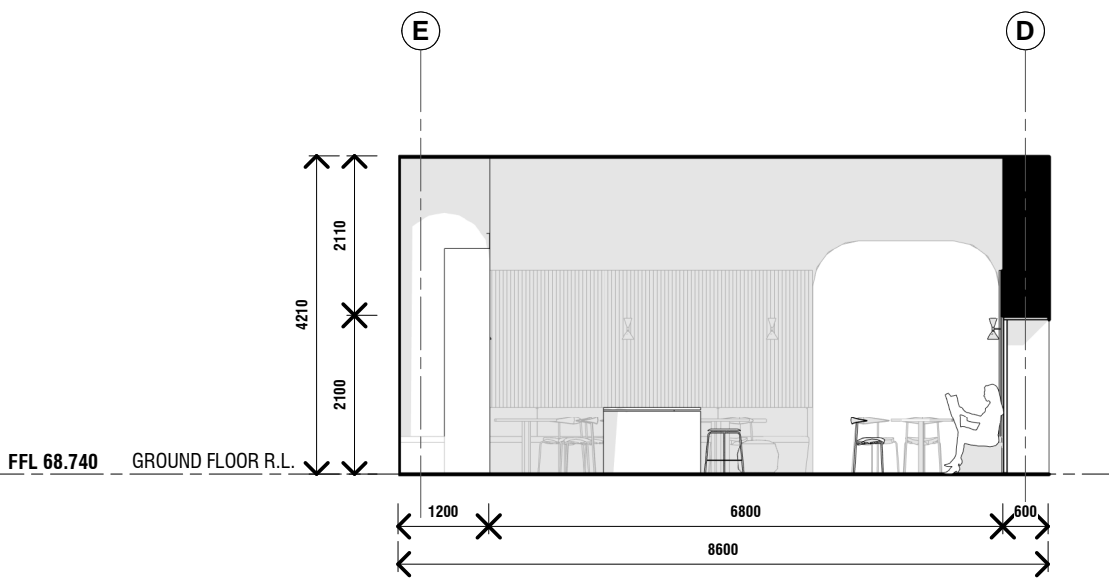


A DINING HALL - ELEVATION A
A108 SCALE 1:100@A1

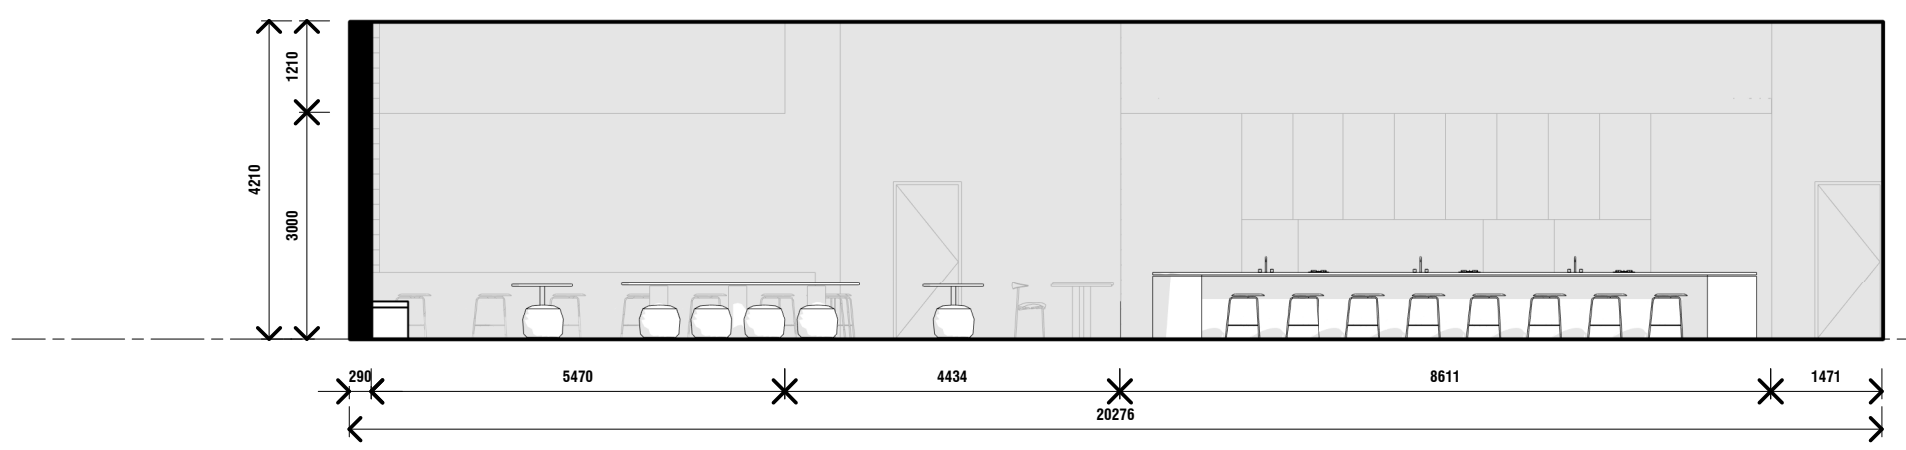

B DINING HALL - ELEVATION B
A108 SCALE 1:100@A1

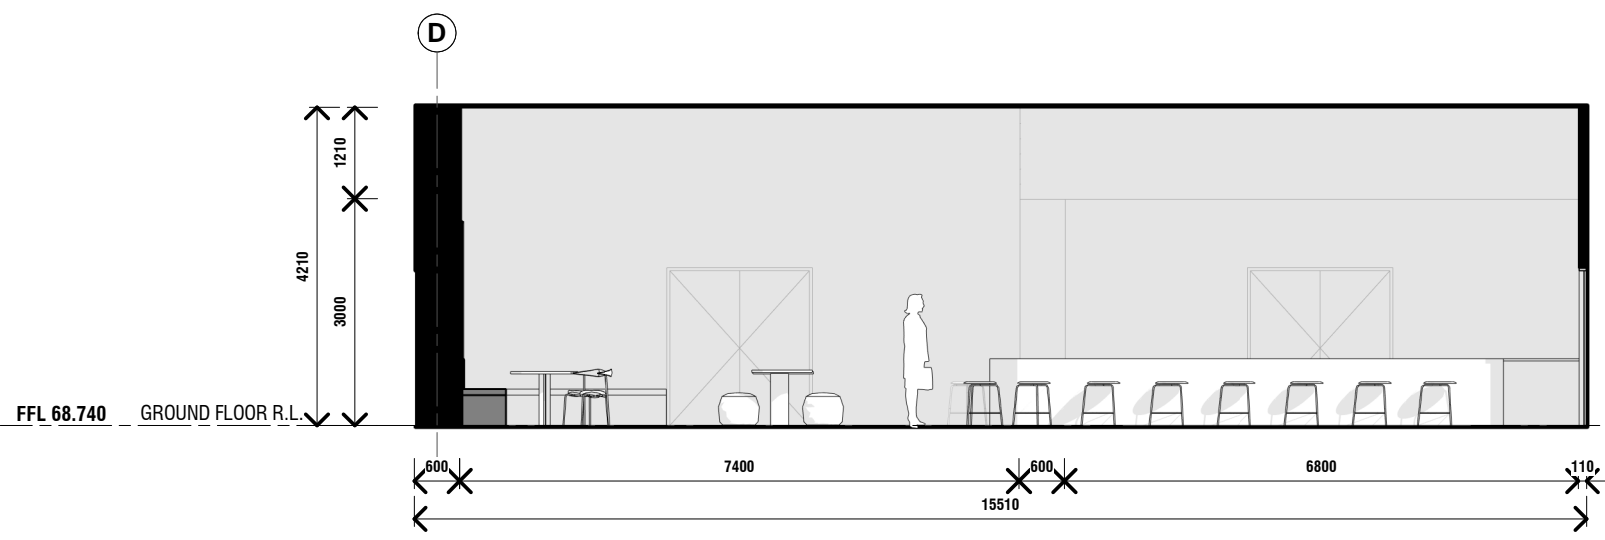

C DINING HALL - ELEVATION C
A108 SCALE 1:100@A1

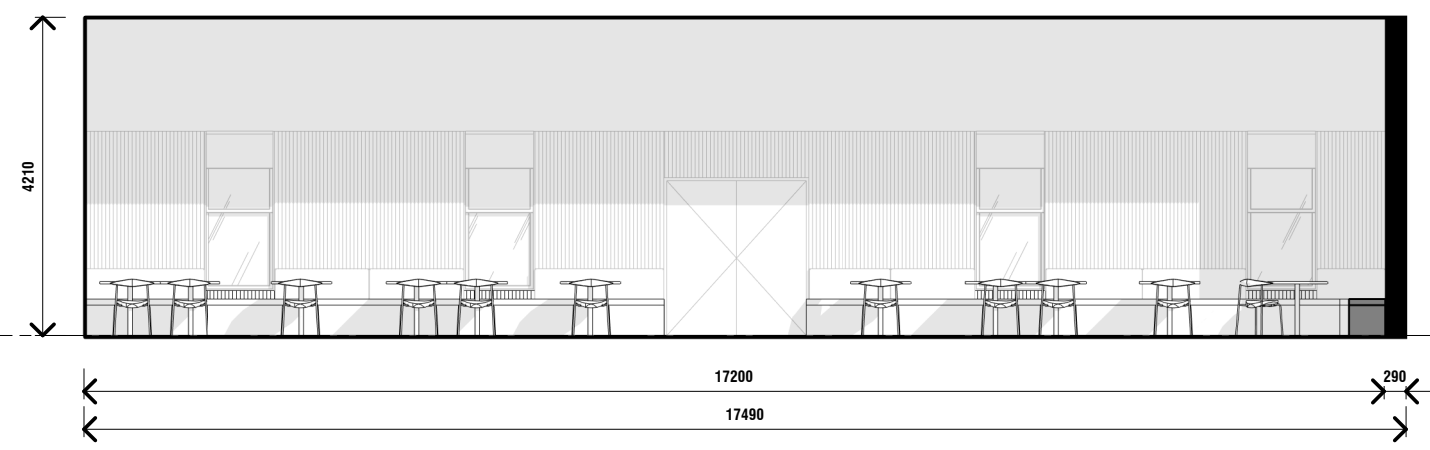


D DINING HALL - ELEVATION D
A108 SCALE 1:100@A1

Rev	Date	Amendment


Check all dimensions and all site conditions prior to the commencement of any work. Do not scale drawings - refer noted dimensions only. Any discrepancies shall be referred to Architect/designer for clarification. Drawings shall not be used for construction purposes until issued by designer for construction.

Project	ASSISI CENTRE PROJECT	Project No.	0001
Title	INTERNAL ELEVATIONS - COMMON SPACE	Date	
Scale	1:100 @ A3	Dwg No	A108
		Rev	

0 25mm Original @ A3 sheet size

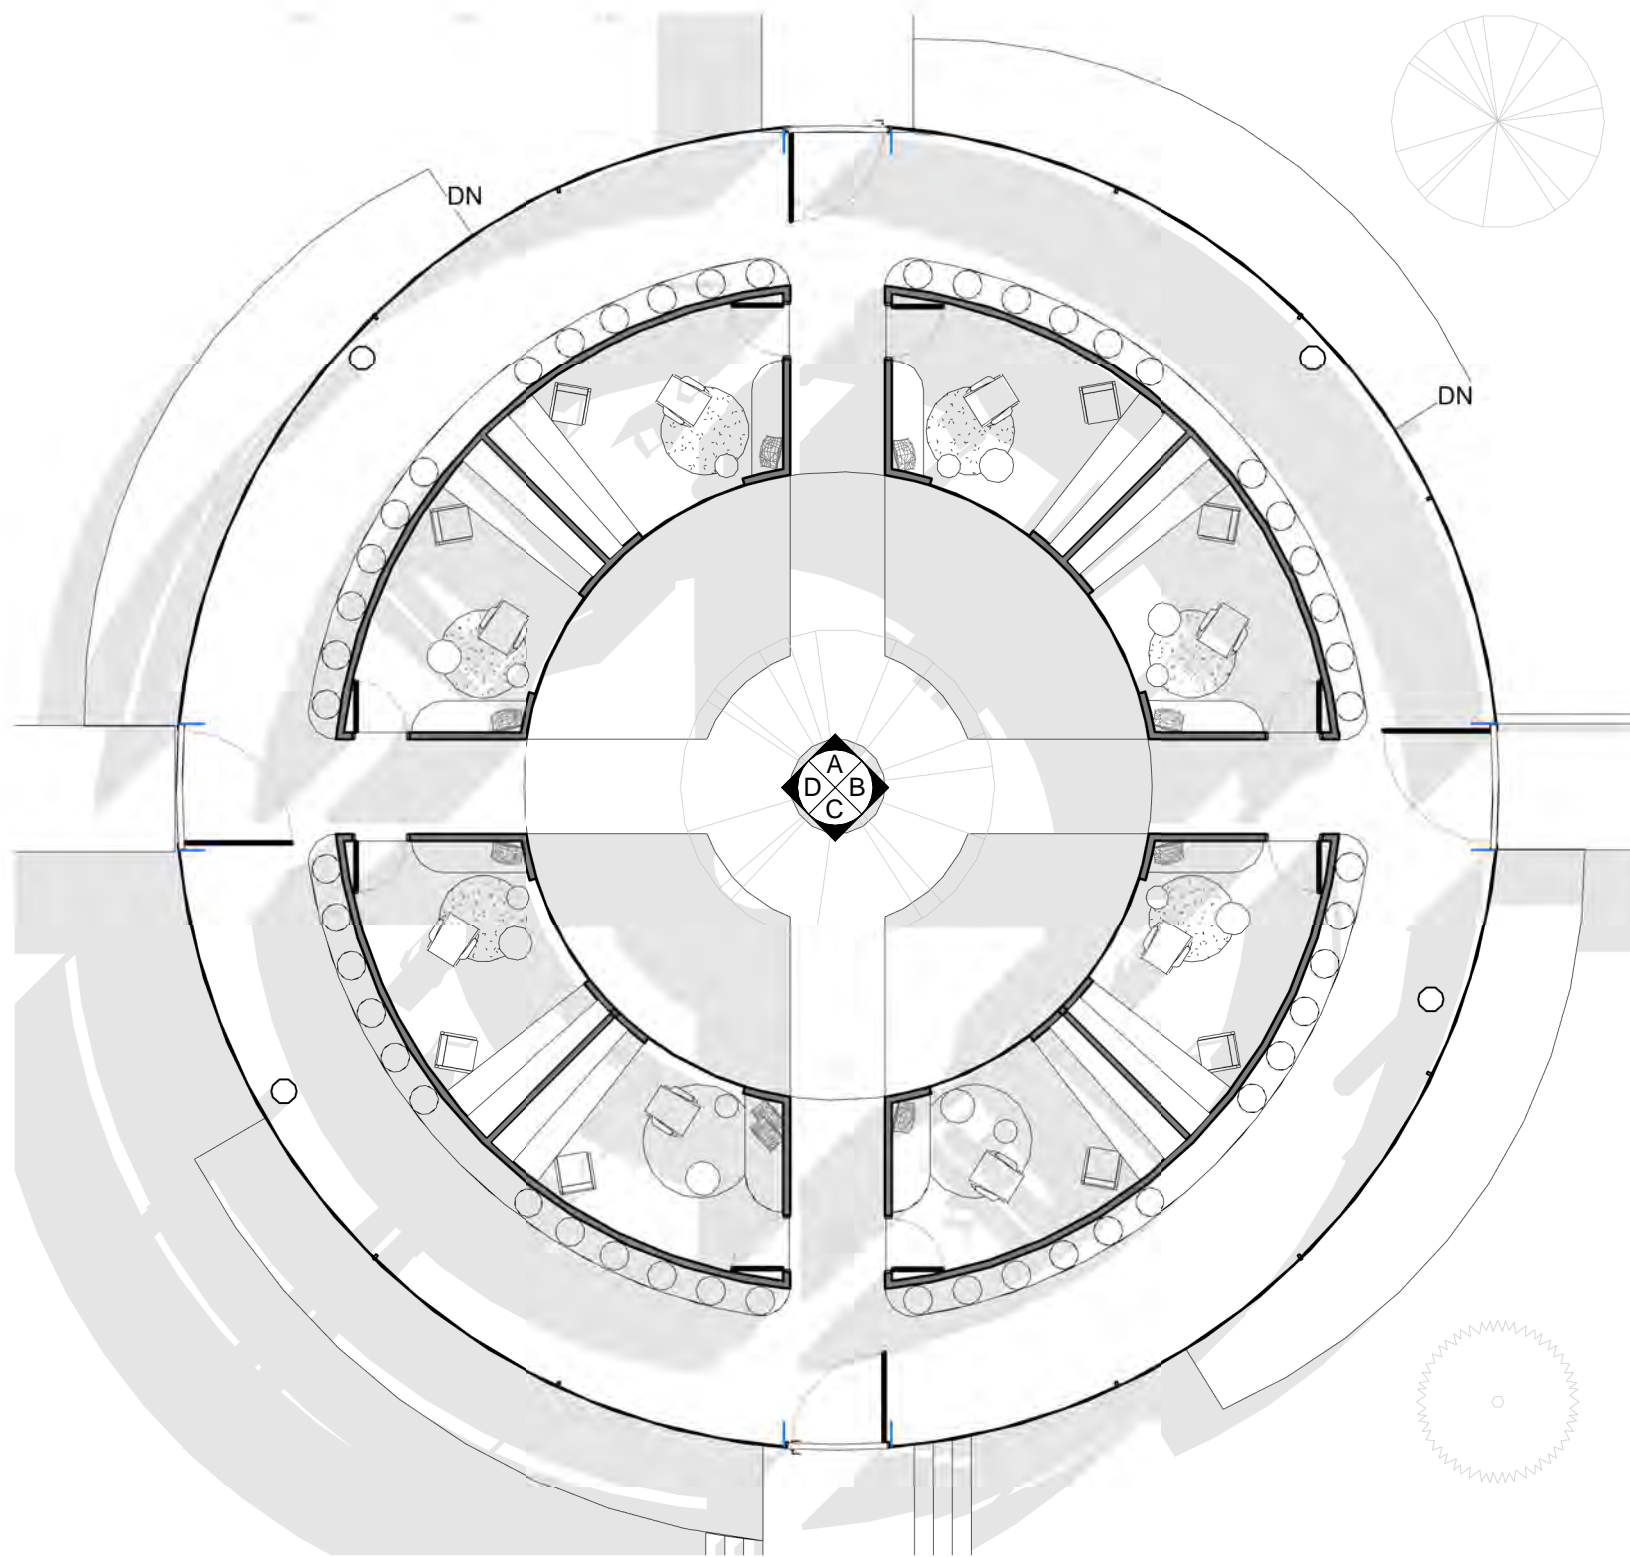

1 COUNSELLING ROOMS
 A109 SCALE 1:120@A1

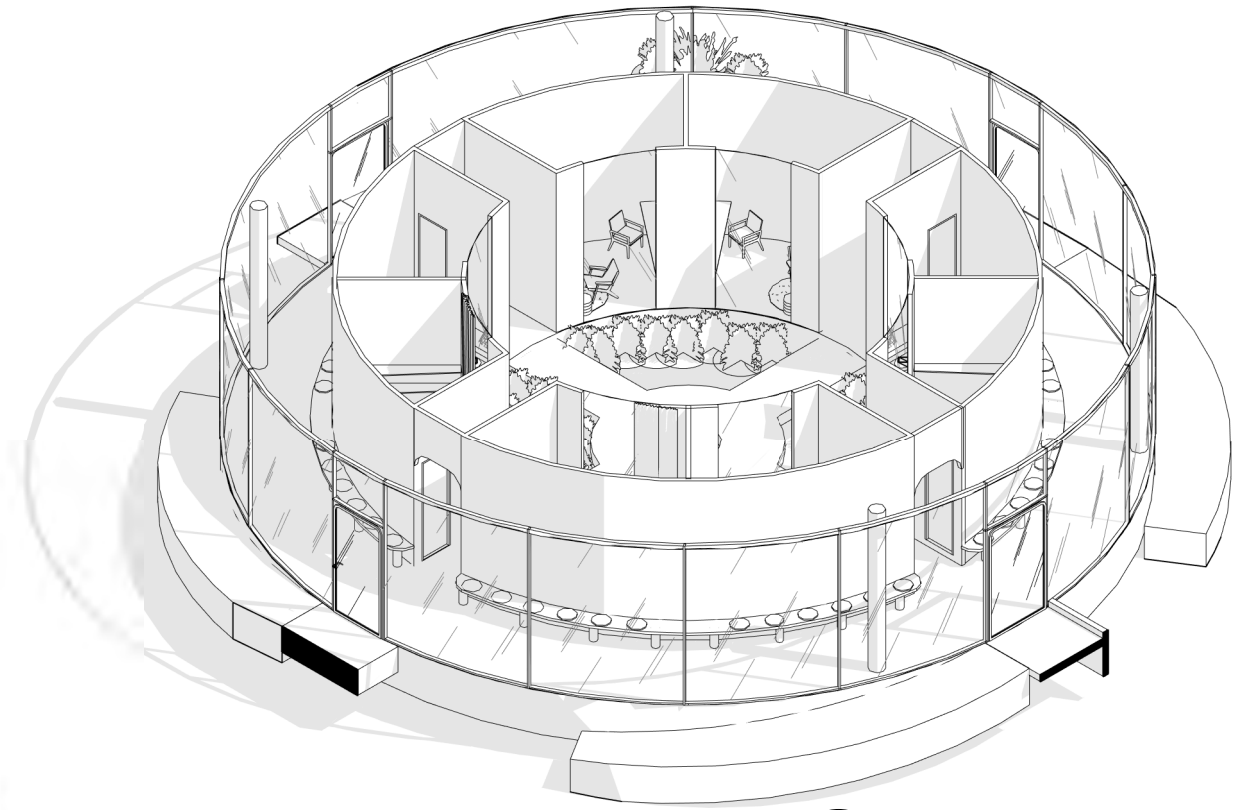


2 THERAPEUTIC SPACE AXO
 A109 SCALE @A1





Check all dimensions and all site conditions prior to the commencement of any work. Do not scale drawings - refer noted dimensions only. Any discrepancies shall be referred to Architect/designer for clarification. Drawings shall not be used for construction purposes until issued by designer for construction.

Rev	Date	Amendment

 


Project	ASSISI CENTRE PROJECT	Project No.	0001
Title	PROPOSED FLOOR PLAN (THERAPEUTIC SPACE)	Date	
Scale	1:120 @ A3	Dwg No	A109
		Rev	

 

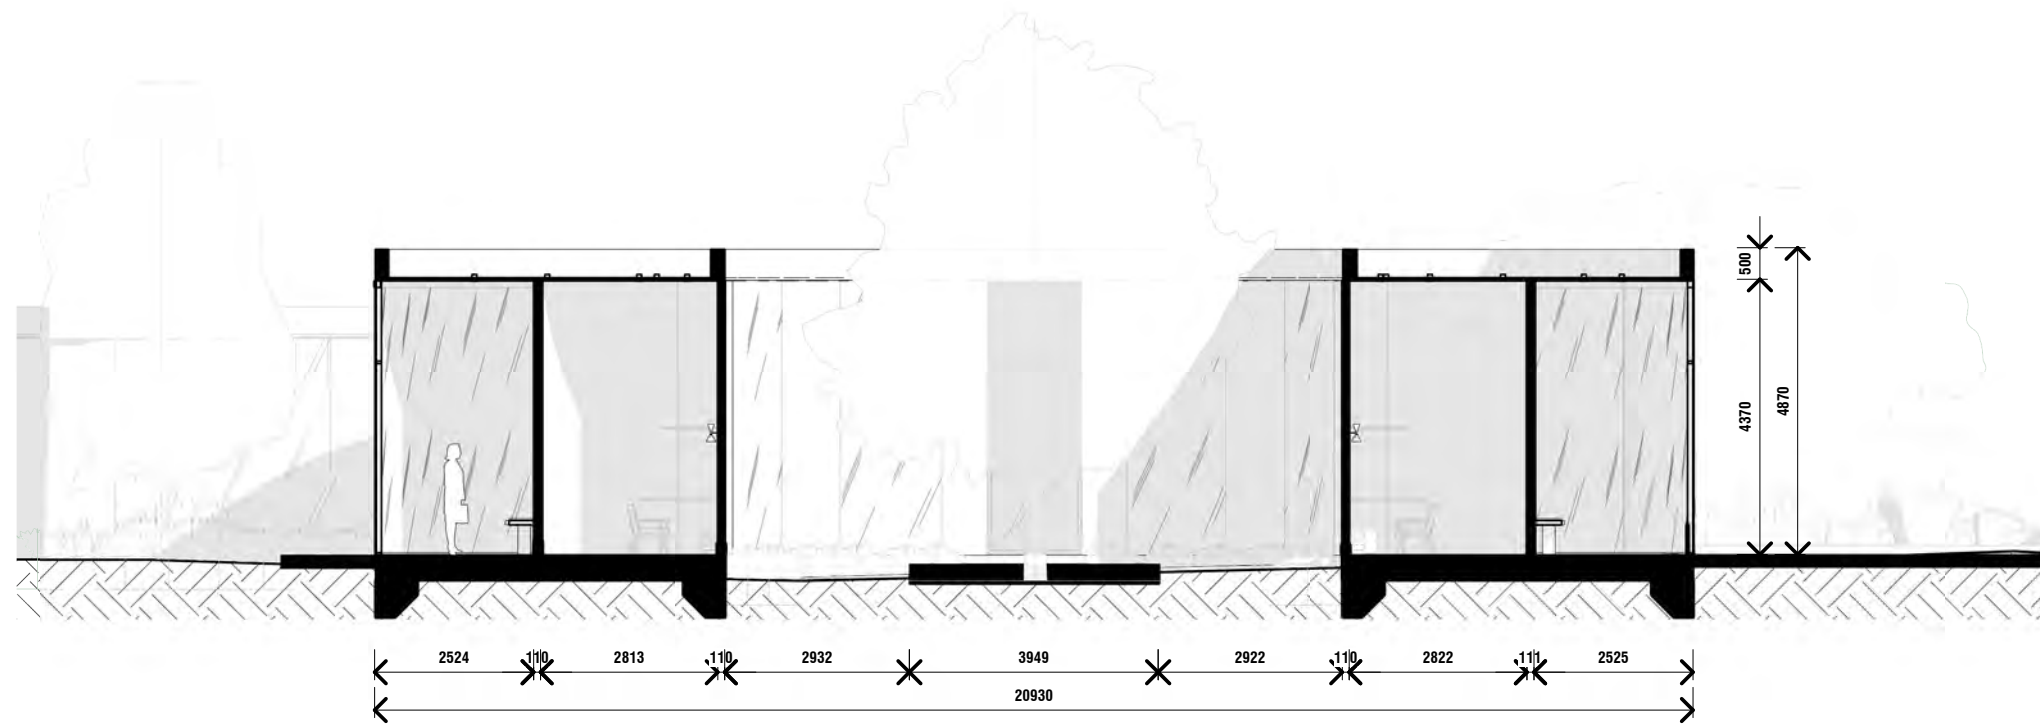

A THERAPEUTIC SPACE - ELEVATION A
 A110 SCALE 1:120@A1

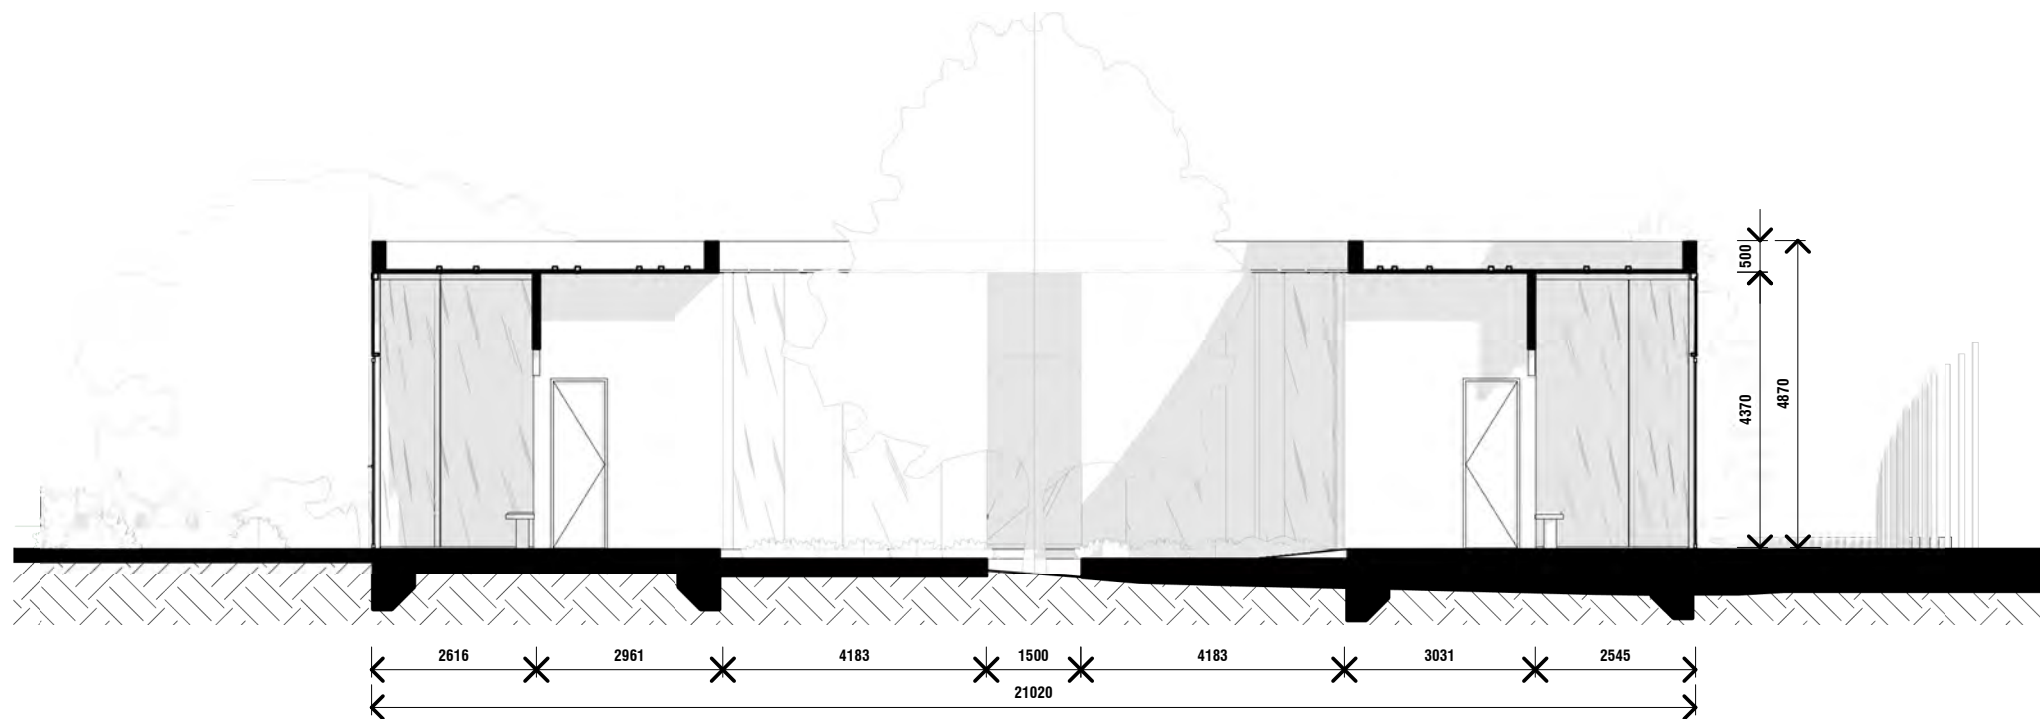


B THERAPEUTIC SPACE - ELEVATION B
 A110 SCALE 1:120@A1

Rev	Date	Amendment


Check all dimensions and all site conditions prior to the commencement of any work. Do not scale drawings - refer noted dimensions only. Any discrepancies shall be referred to Architect/designer for clarification. Drawings shall not be used for construction purposes until issued by designer for construction.

Project	ASSISI CENTRE PROJECT	Project No.	0001
Title	INTERNAL ELEVATIONS - THERAPEUTIC SPACE		


Scale	1:120 @ A3	Date	
-------	------------	------	--

 

Dwg No	A110
Rev	

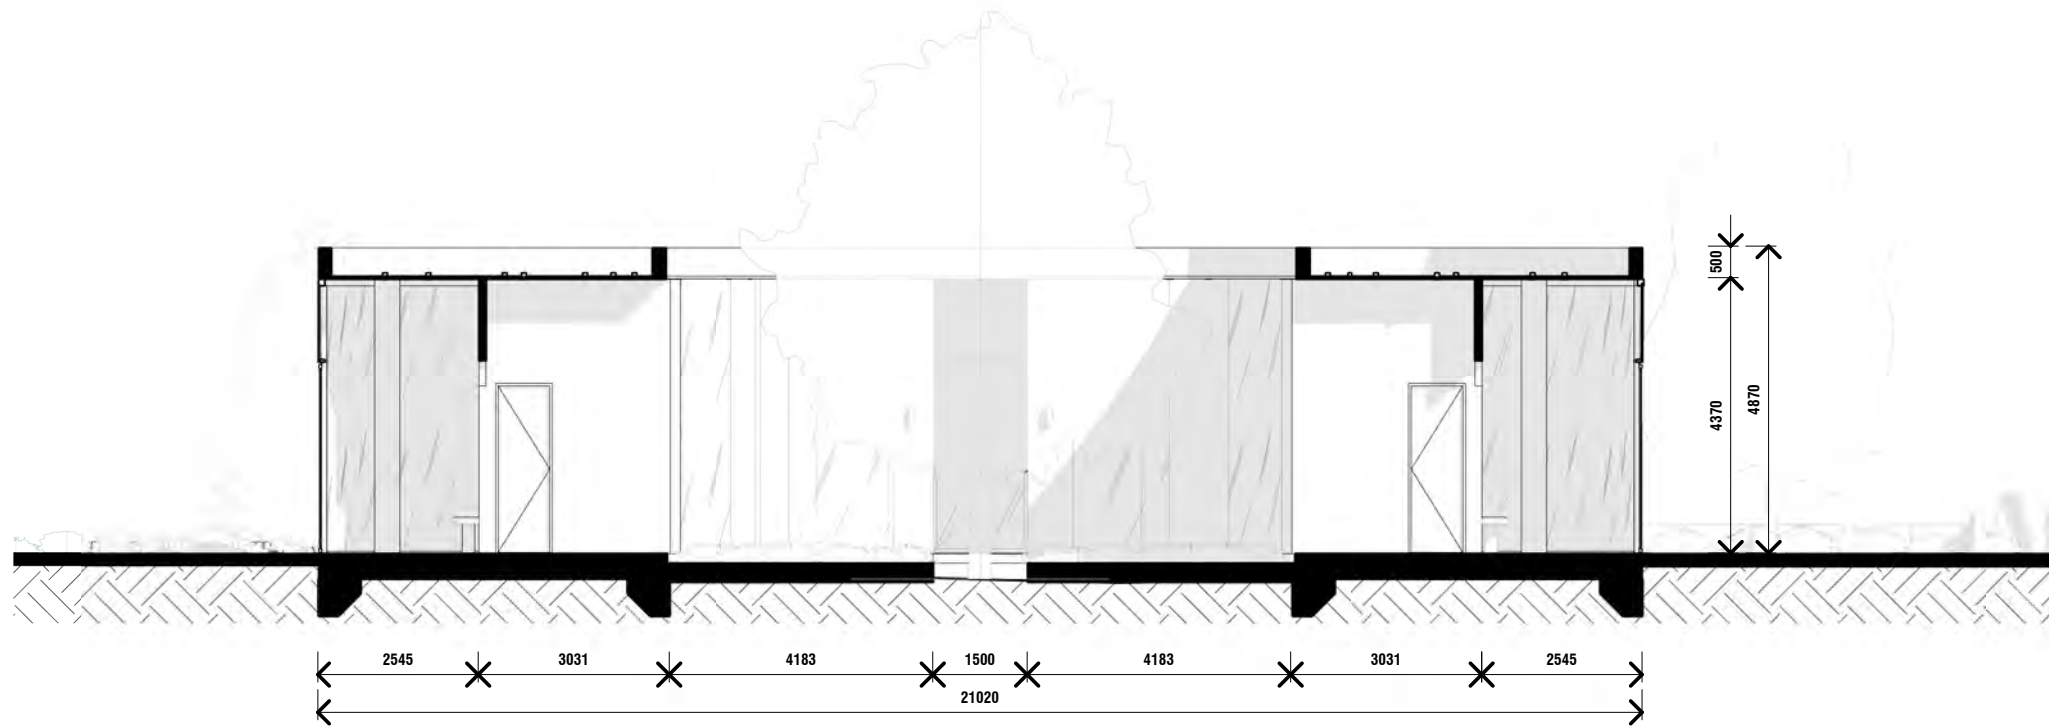

C THERAPEUTIC SPACE - ELEVATION C
 A111 SCALE 1:120@A1

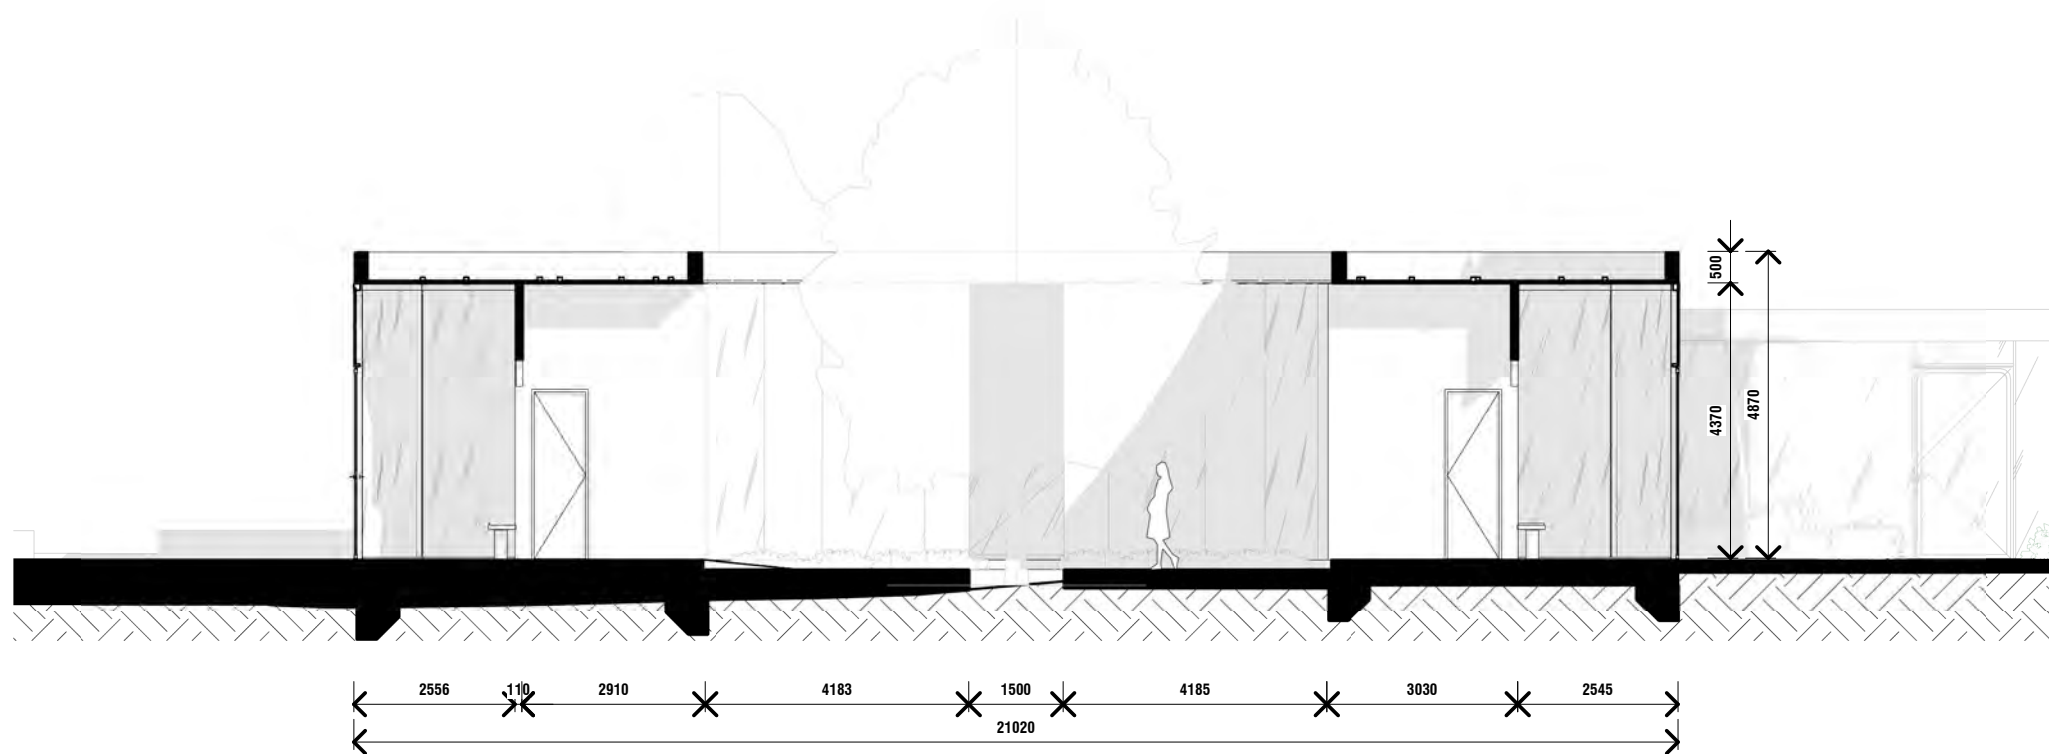


D THERAPEUTIC SPACE - ELEVATION D
 A111 SCALE 1:120@A1

Rev	Date	Amendment

Check all dimensions and all site conditions prior to the commencement of any work. Do not scale drawings - refer noted dimensions only. Any discrepancies shall be referred to Architect/designer for clarification. Drawings shall not be used for construction purposes until issued by designer for construction.

Project	ASSISI CENTRE PROJECT	Project No.	0001
Title	INTERNAL ELEVATIONS - THERAPEUTIC SPACE		


Scale	1:120 @ A3	Date	
-------	------------	------	--

 


Dwg No	A111
Rev	



1 FRONT ELEVATION
A110 SCALE @A1

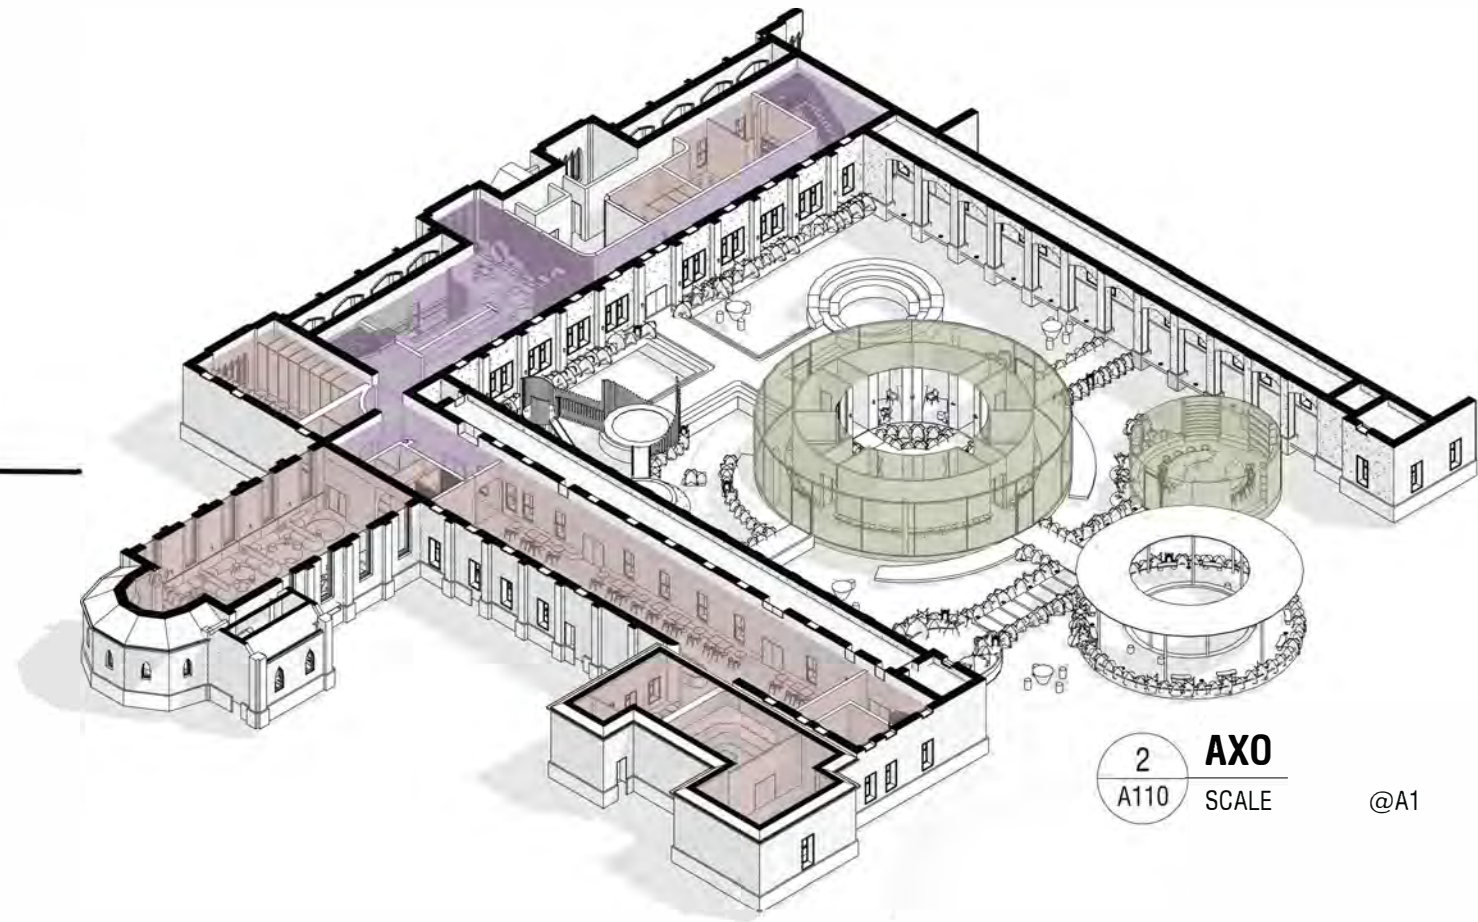

2 AXO
A110 SCALE @A1

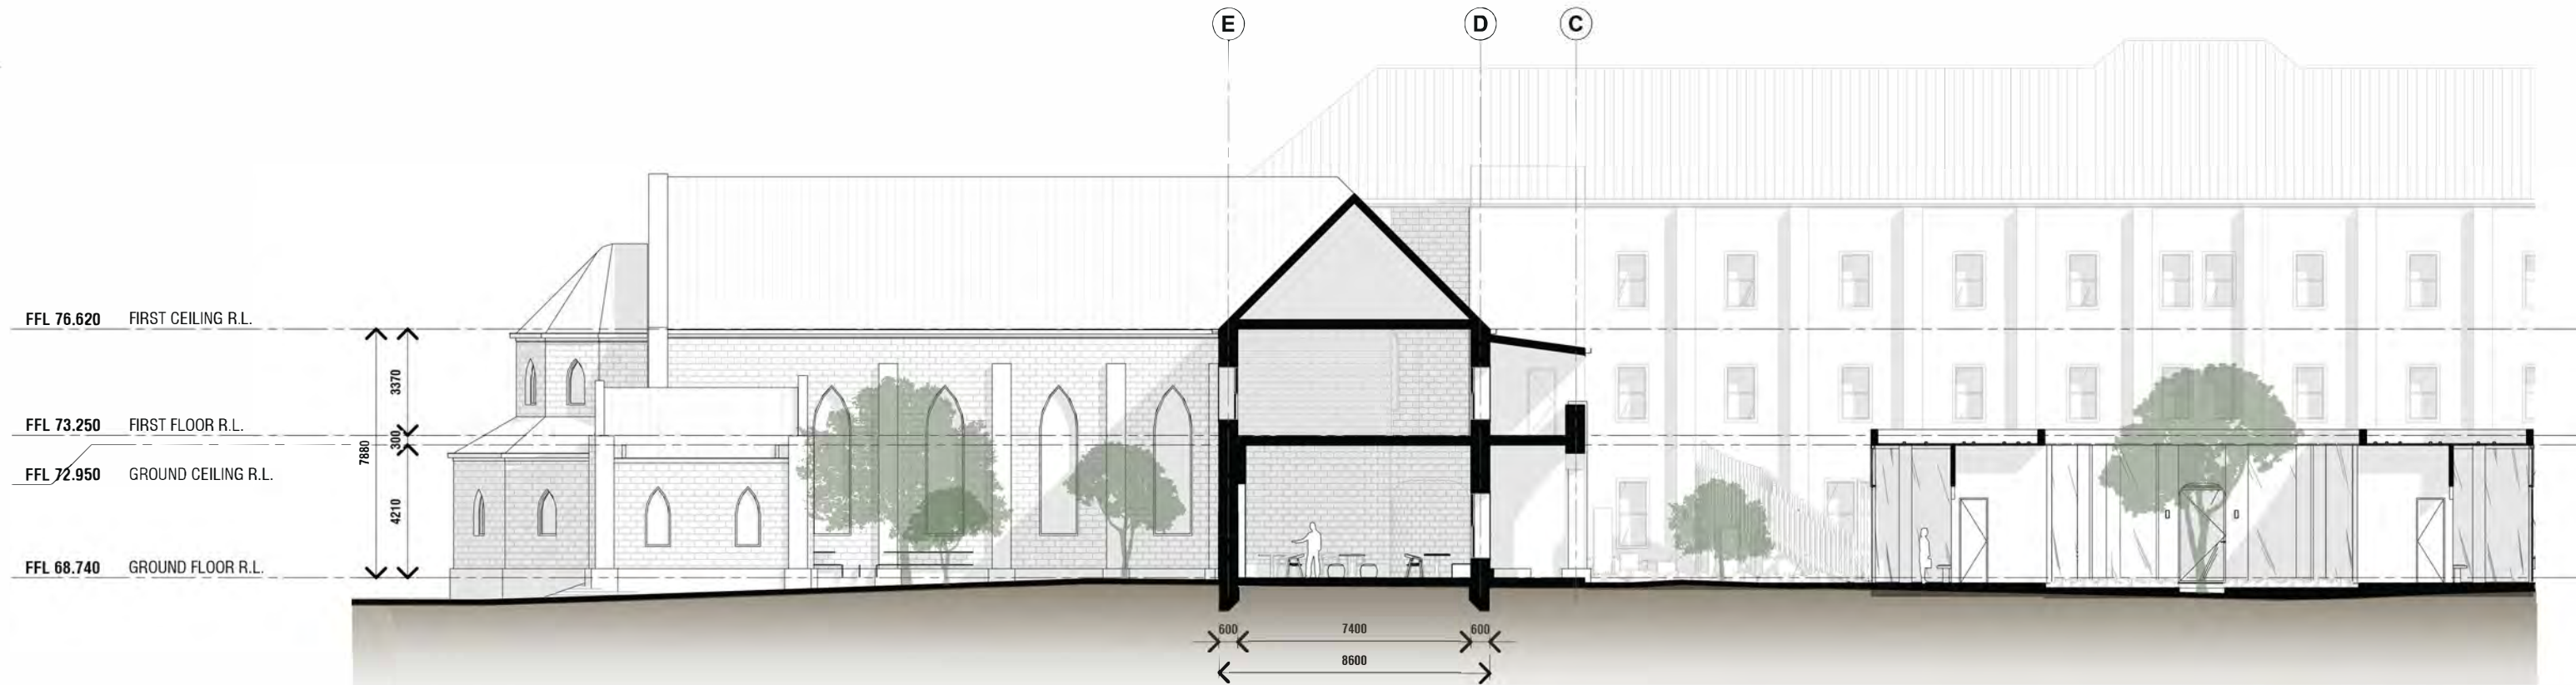



3 BUILDING SECTION
A110 SCALE 1:200@A1

WAITING SPACE
 COMMON SPACE
 THERAPEUTIC SPACE

Rev	Date	Amendment


Check all dimensions and all site conditions prior to the commencement of any work. Do not scale drawings - refer noted dimensions only. Any discrepancies shall be referred to Architect/designer for clarification. Drawings shall not be used for construction purposes until issued by designer for construction.

Project	ASSISI CENTRE PROJECT	Project No.	0001
Title	LONG SECTION	Date	
Scale	1:200 @ A3	Dwg No	A112
		Rev	

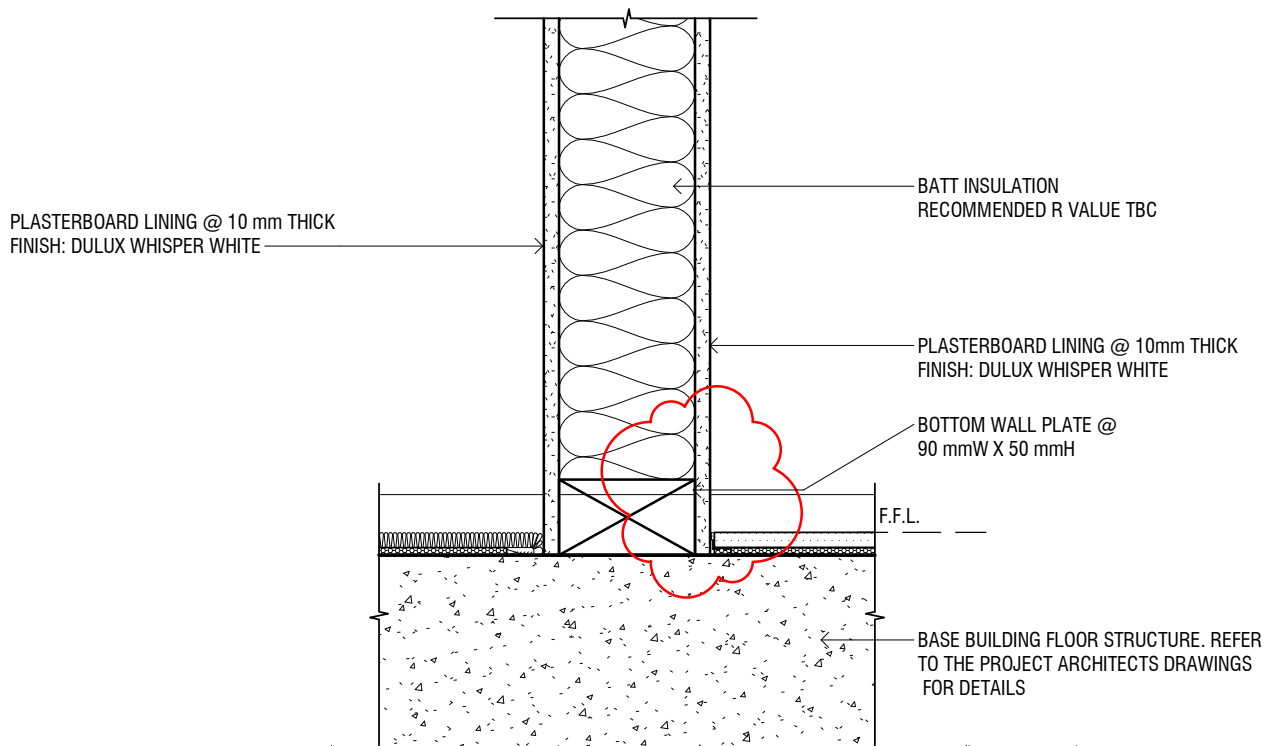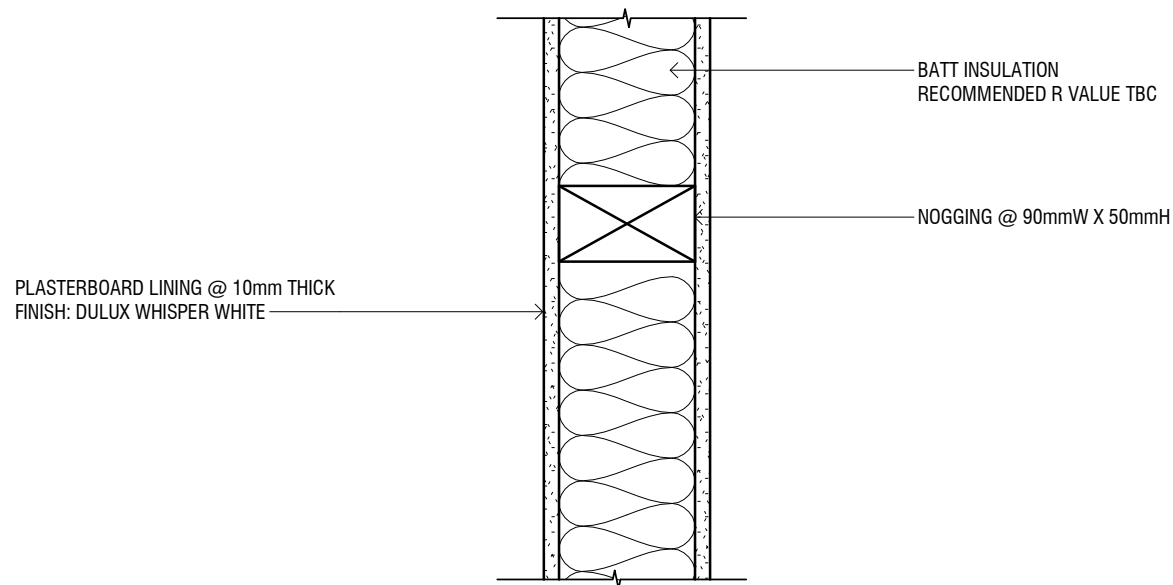


1 TYPICAL TIMBER STUD DETAIL - ELEVATION

A113 SCALE 1:5@A1

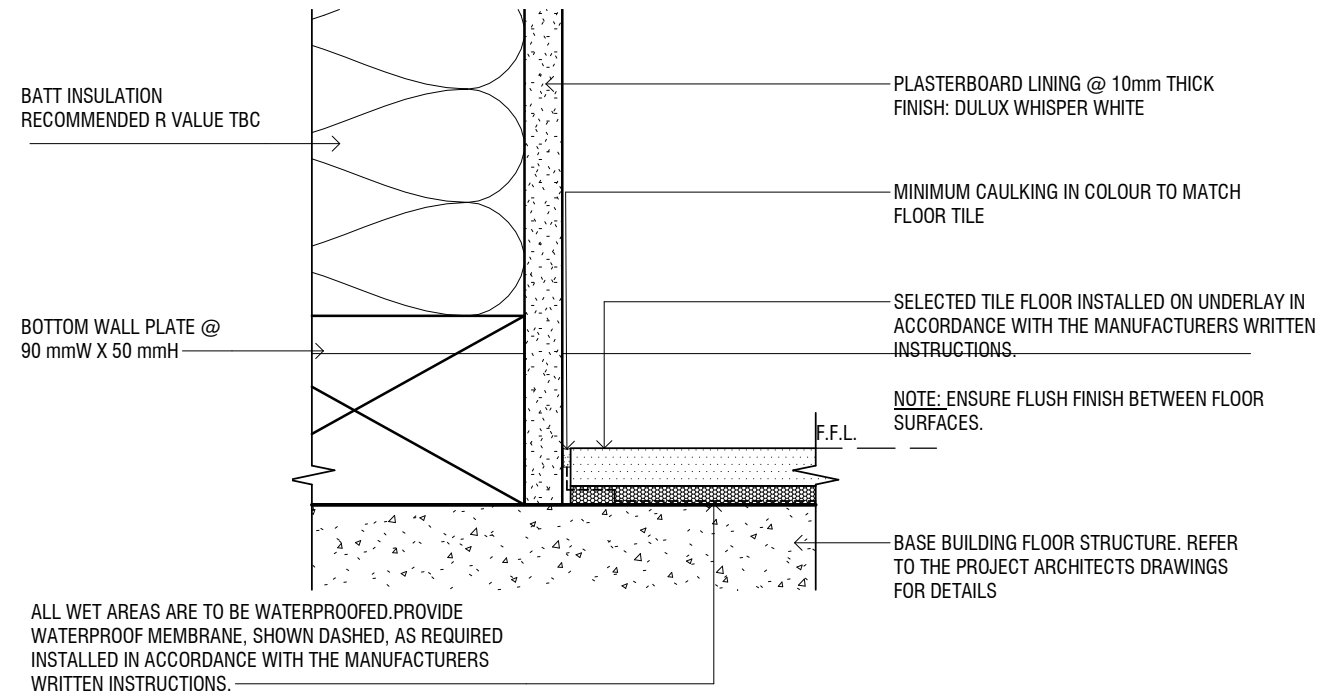

2 STUD WALL / TILE FLOOR JUNCTION DETAIL

A113 SCALE 1:2@A1

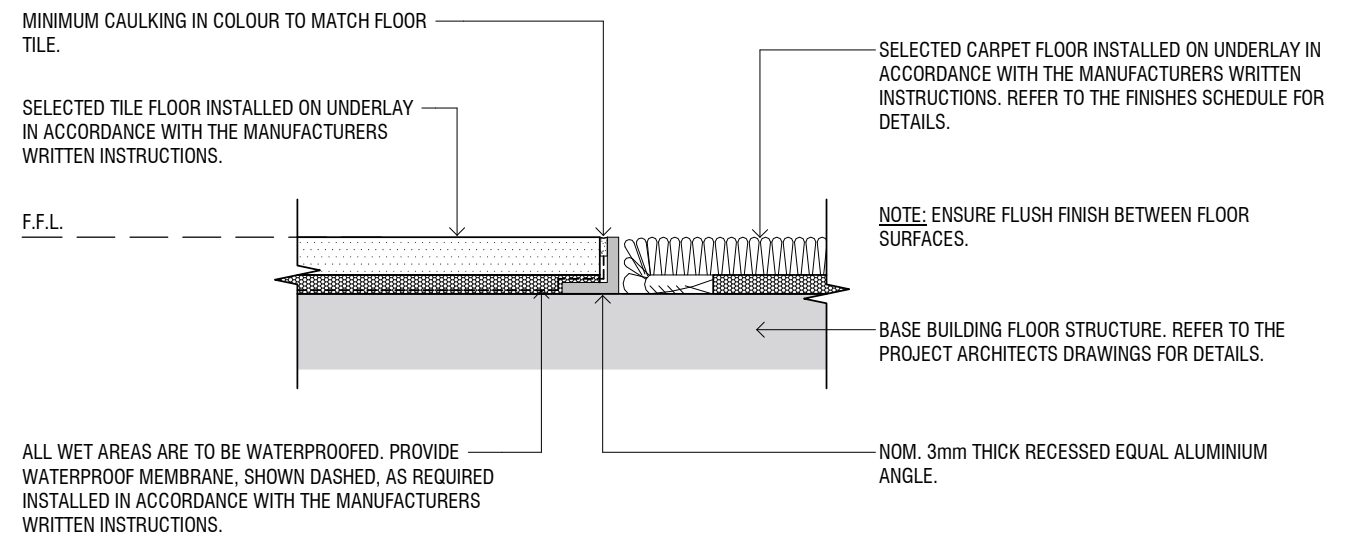

3 TYPICAL TILE / CARPET FLOOR JUNCTION DETAIL


A113 SCALE 1:2@A1







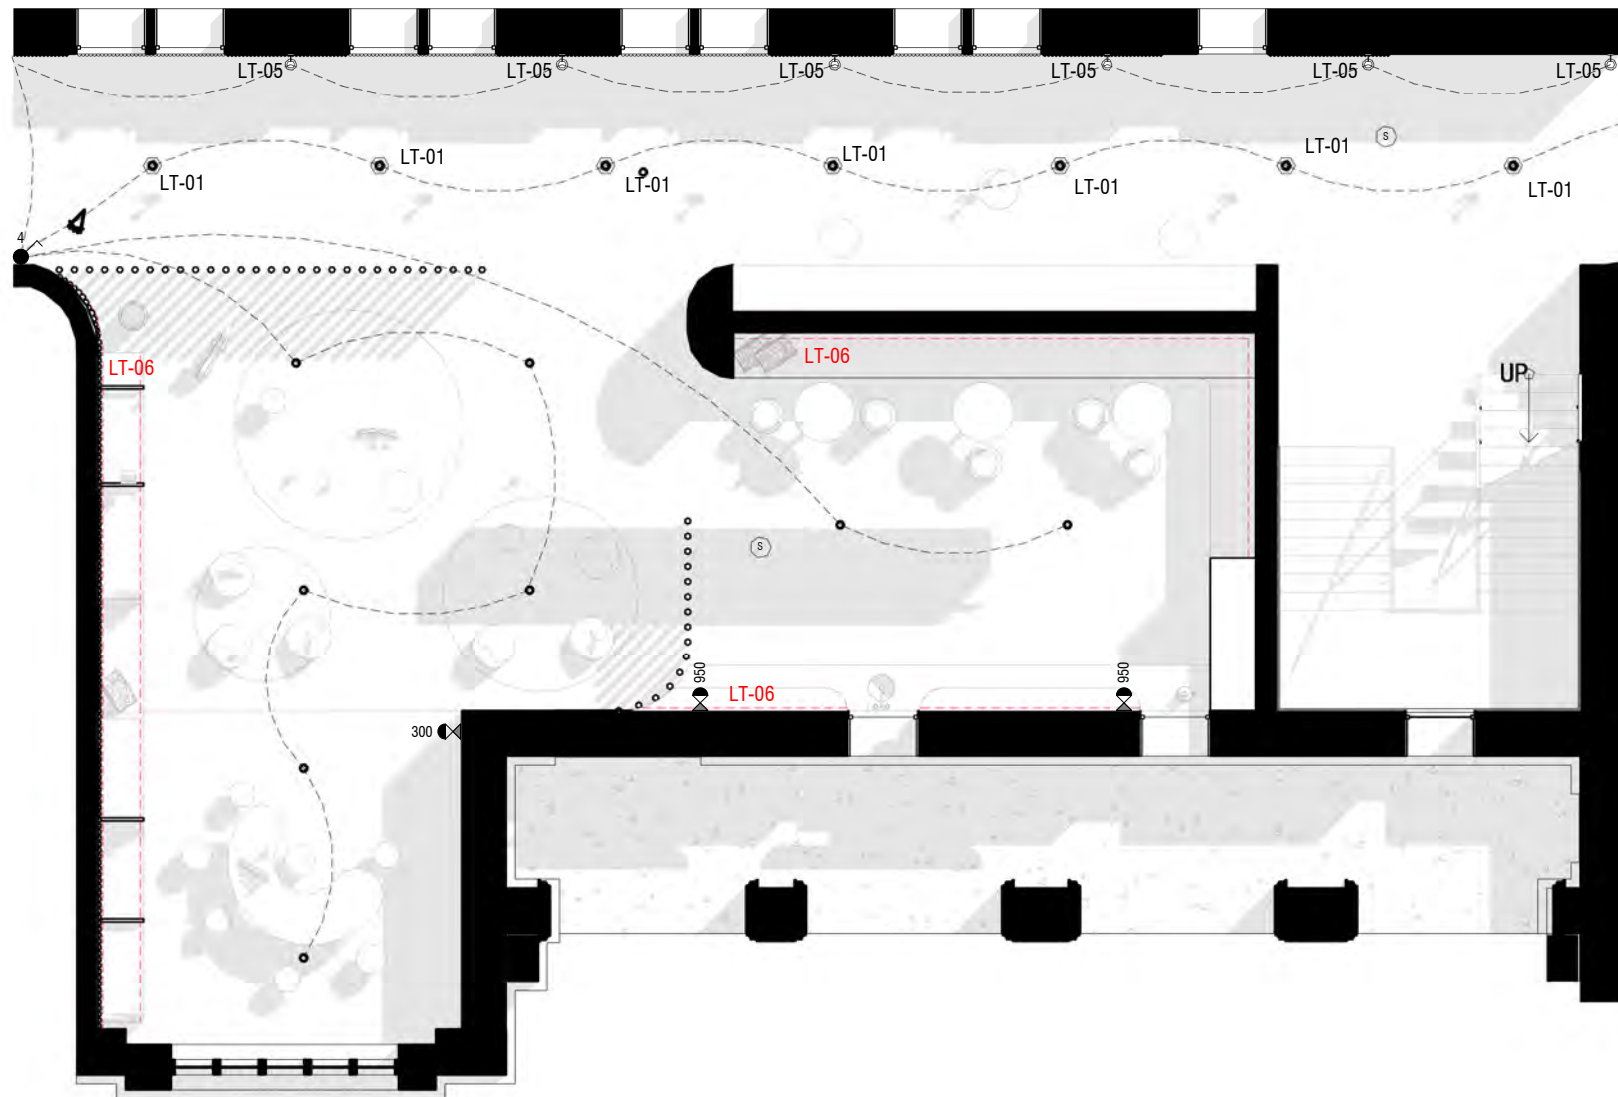


Check all dimensions and all site conditions prior to the commencement of any work. Do not scale drawings - refer noted dimensions only. Any discrepancies shall be referred to Architect/designer for clarification. Drawings shall not be used for construction purposes until issued by designer for construction.

Rev	Date	Amendment
A	31.03.2017	CONCEPT DESIGN

Project	ASSISI CENTRE PROJECT	Project No.	0001
Title	CONSTRUCTION DETAIL		
Scale	As indicated @ A3	Date	31.03.2017
0 25mm		Dwg No	A113
Original @ A3 sheet size		Rev	A

ELECTRICAL & LIGHTING




- 
LT01 Brightgreen D700+ Curve LED Downlight
QTY: 22
- 
LT05 Wall sconce
Qty: 12
- 
LT06 Aduro CL LED Strip
Qty: TBC
- 
4 Light Switch
Qty: 1
- 
300 GPO Double Annotation
Qty: 1
- 
950 GPO Double Annotation
Qty: 2
- 
PIR Passive Infra-red Sensor (PIR)
- 
S Smoke detector
Qty: 2
- 
 Dimmable


1 WAITING SPACE RCP
A114 SCALE 1:100@A1





 

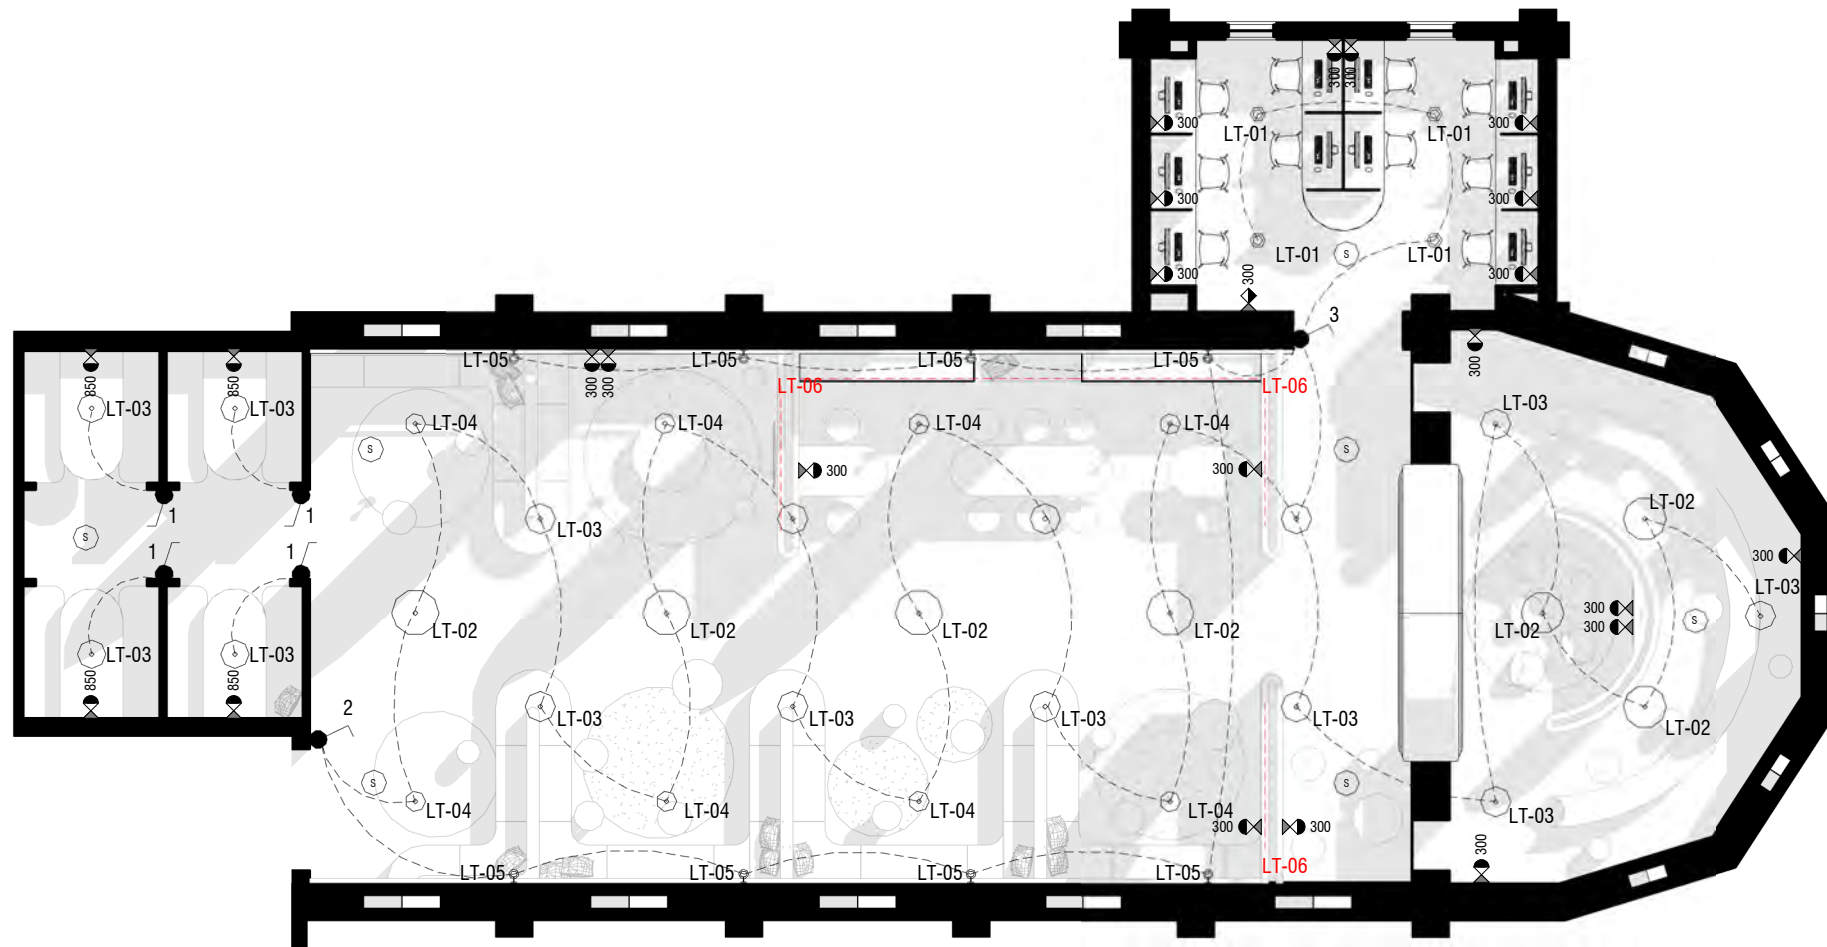


 




Rev	Date	Amendment

Check all dimensions and all site conditions prior to the commencement of any work. Do not scale drawings - refer noted dimensions only. Any discrepancies shall be referred to Architect/designer for clarification. Drawings shall not be used for construction purposes until issued by designer for construction.

Project	ASSISI CENTRE PROJECT	Project No.	0001
Title	WAITING SPACE - RCP	Date	
Scale	1:100 @ A3	Dwg No	A114
 0 25mm Original @ A3 sheet size		Rev	

ELECTRICAL & LIGHTING



-  **LT01** Brightgreen D2000+ Recessed LED Downlight
QTY: 52
-  **LT02** Akari 75A pendant light
Qty: 7
-  **LT03** Akari 55A pendant light
Qty: 15
-  **LT04** Akari 45A pendant light
Qty: 8
-  **LT05** Wall sconce
Qty: 8
-  **LT06** Aduro CL LED Strip
Qty: TBC
-  **1** Light Switch
Qty: 4
-  **2** Light Switch
Qty: 1
-  **3** Light Switch
Qty: 1
-  **300** GPO Double Annotation
Qty: 19
-  **850** GPO Double Annotation
Qty: 4
-  **300** Phone & Data Point
Qty: 1
-  **S** Smoke detector
Qty: 7
-  Dimmable


1 LIVING AREA RCP
A115 SCALE 1:120@A1

Rev	Date	Amendment


Check all dimensions and all site conditions prior to the commencement of any work. Do not scale drawings - refer noted dimensions only. Any discrepancies shall be referred to Architect/designer for clarification. Drawings shall not be used for construction purposes until issued by designer for construction.

Project	ASSISI CENTRE PROJECT	Project No.	0001
Title	LIVING AREA - RCP		
Scale	1:120 @ A3	Date	
0 25mm		Dwg No	A115
Original @ A3 sheet size		Rev	

ELECTRICAL & LIGHTING

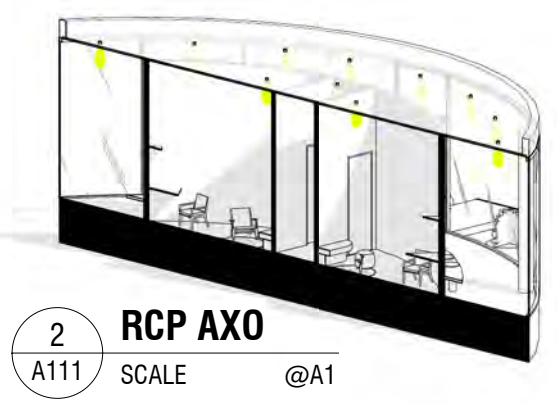

2 RCP AXO
A111 SCALE @A1

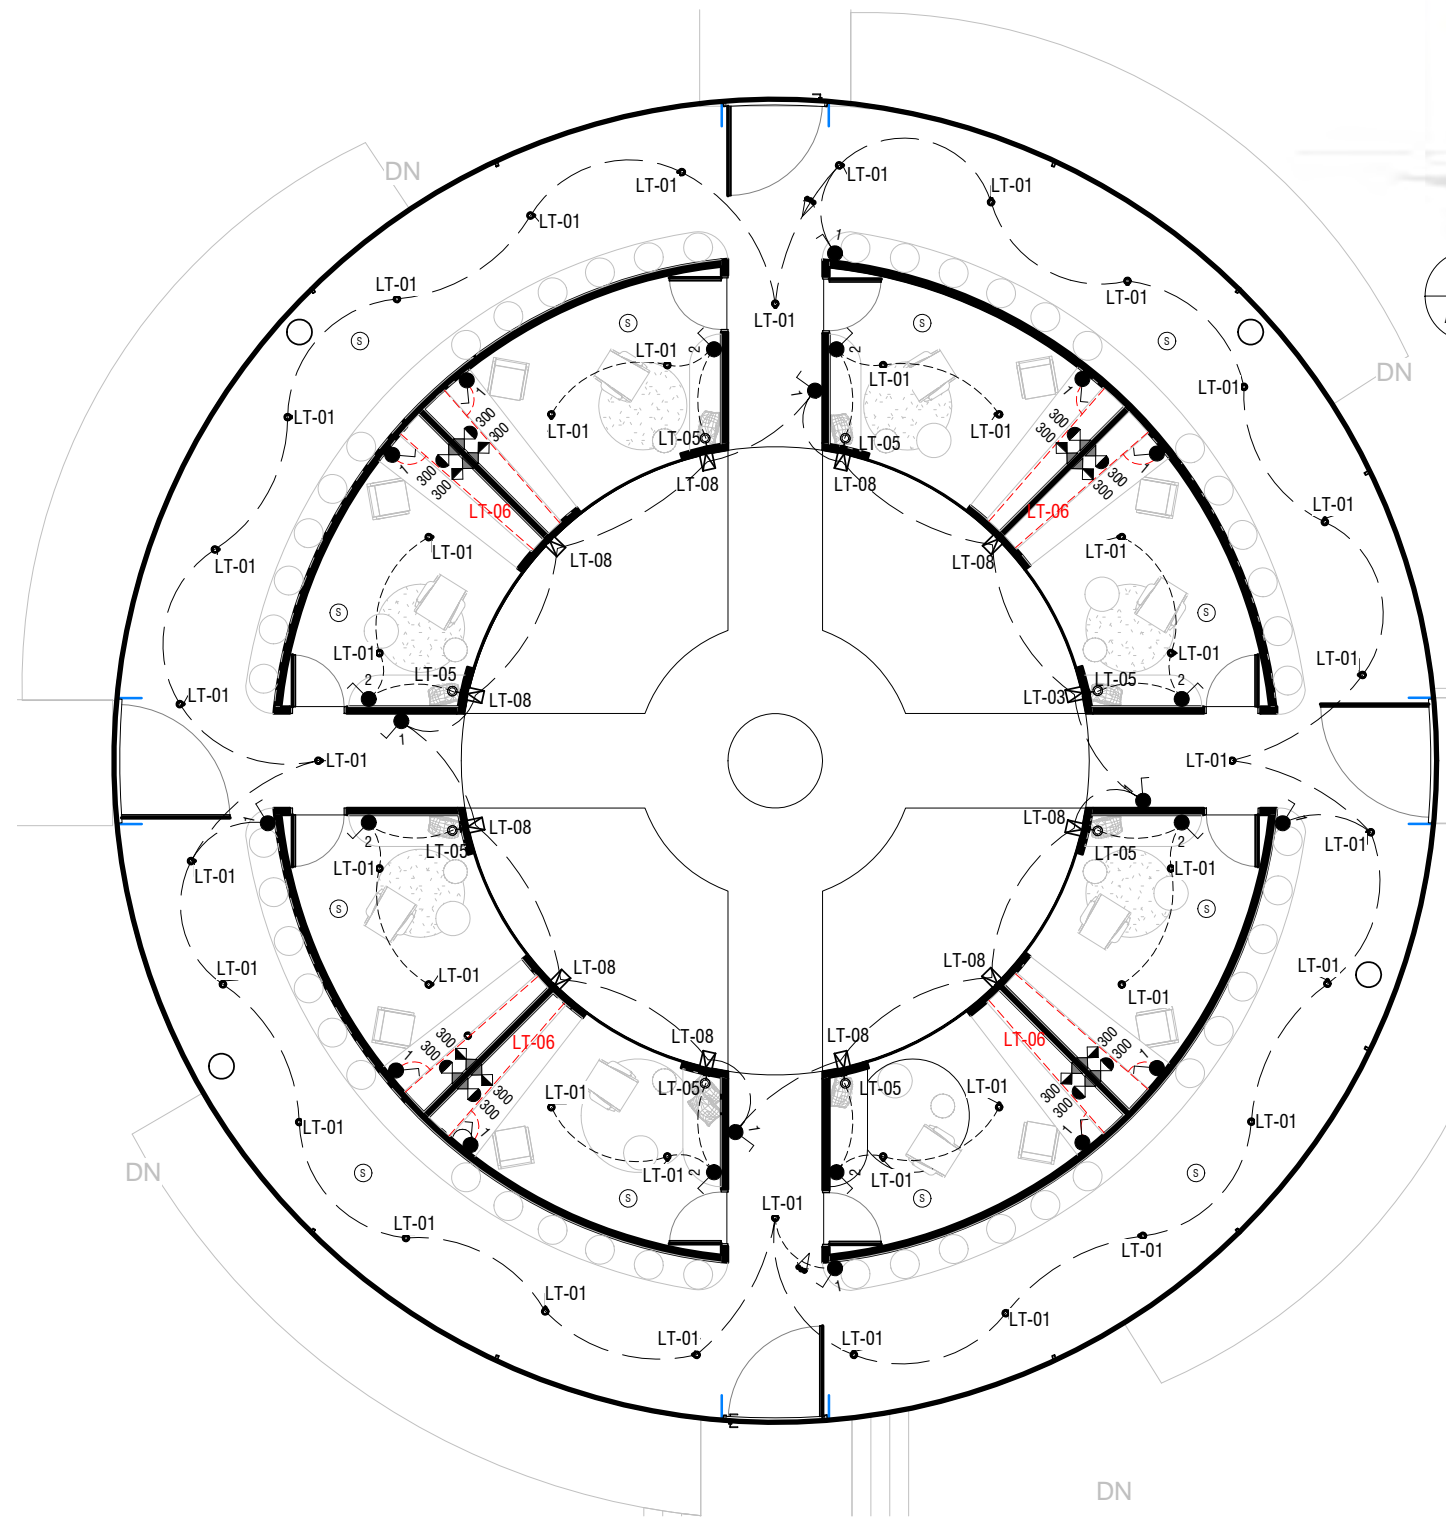


1 COUSSELLING ROOMS RCP
A116 SCALE 1:120@A1

	LT01	Brightgreen D700+ Curve LED Downlight QTY: 52
	LT05	Interior Wall Light Qty: 8
	LT08	MFL By Masson Tanimi GU10 Up/Down Wall Scence in Concrete, IP65 t Qty: 12
	LT06	Aduro CL LED Strip Qty: TBC
		Light Switch Qty: 16
		Light Switch Qty: 8
		GPO Double Annotation Qty: 16
		Phone & Data Point Qty: 8
		Smoke detector Qty: 12
		Passive Infra-red Sensor (PIR) Qty: 2
		Dimmable

Rev	Date	Amendment

Check all dimensions and all site conditions prior to the commencement of any work. Do not scale drawings - refer noted dimensions only. Any discrepancies shall be referred to Architect/designer for clarification. Drawings shall not be used for construction purposes until issued by designer for construction.

Project	ASSISI CENTRE PROJECT	Project No.	0001
Title	COUNSELLING ROOMS - RCP		
Scale	1:120 @ A3	Date	
		Dwg No	A116
Original @ A3 sheet size		Rev	

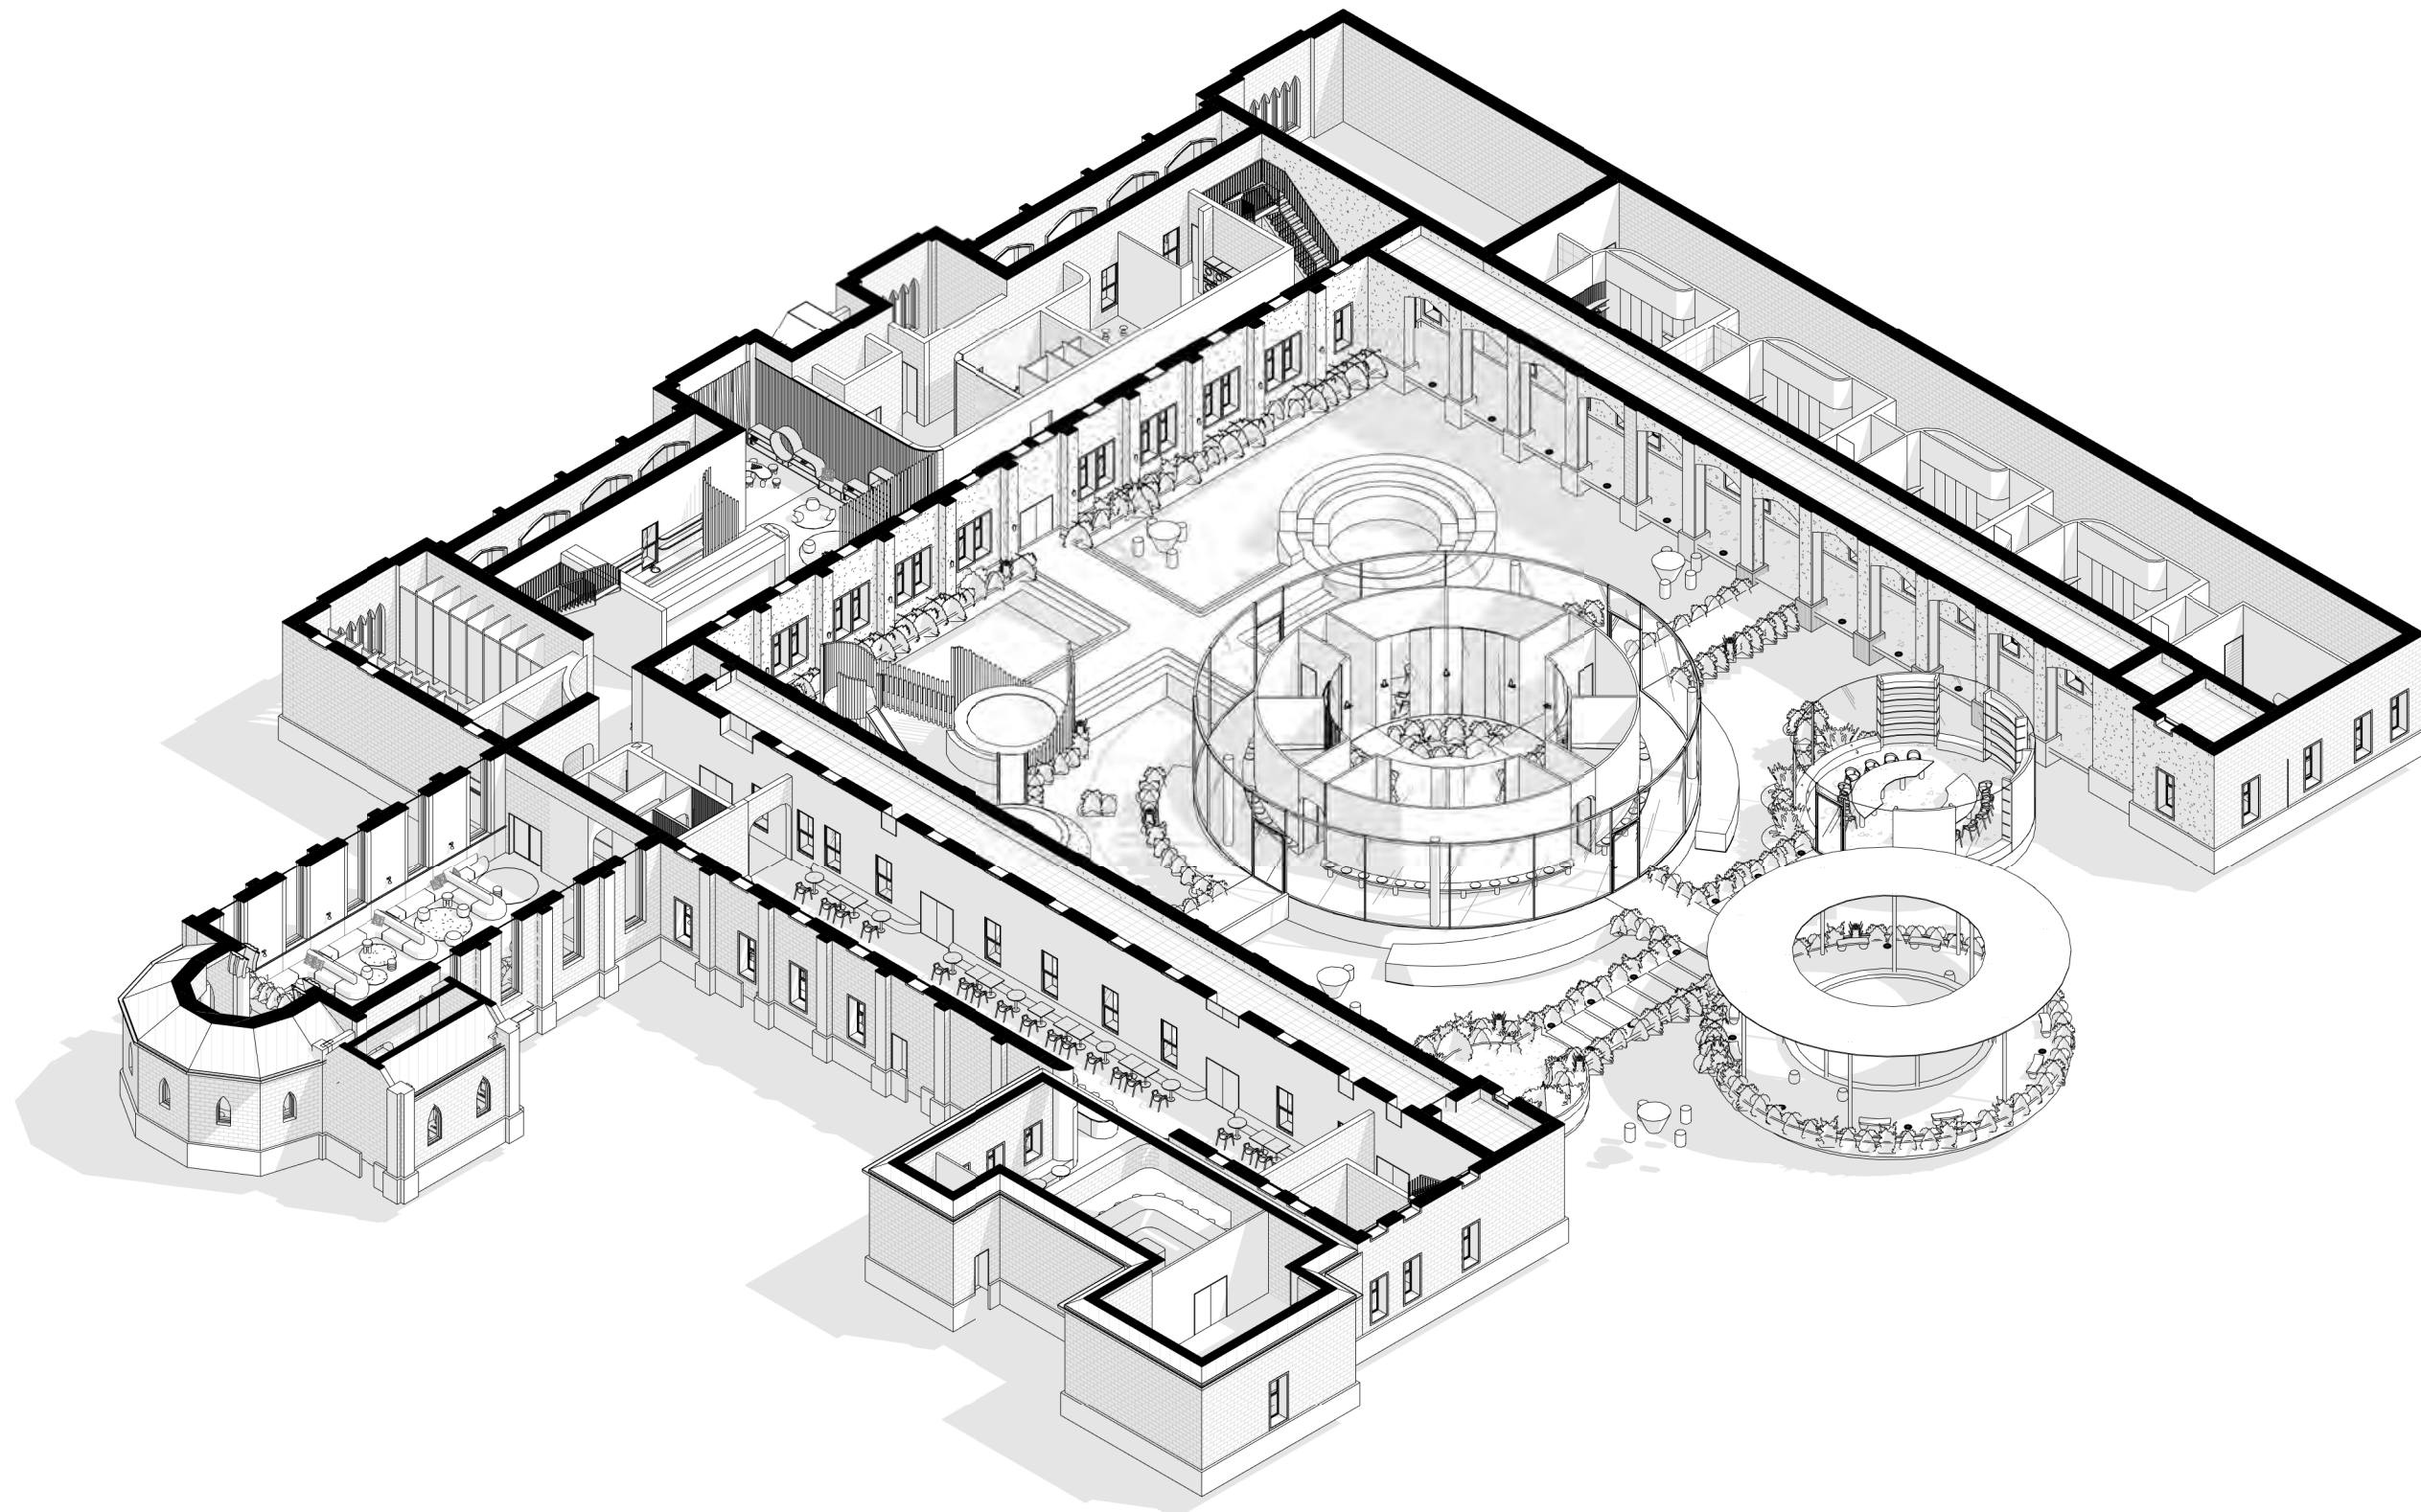

Rev	Date	Amendment

Check all dimensions and all site conditions prior to the commencement of any work. Do not scale drawings - refer noted dimensions only. Any discrepancies shall be referred to Architect/designer for clarification. Drawings shall not be used for construction purposes until issued by designer for construction.

Project	ASSISI CENTRE PROJECT	Project No.	0001
Title	Unnamed	Date	
Scale	@ A3	Dwg No	A117
		Rev	



Rev	Date	Amendment

Check all dimensions and all site conditions prior to the commencement of any work. Do not scale drawings - refer noted dimensions only. Any discrepancies shall be referred to Architect/designer for clarification. Drawings shall not be used for construction purposes until issued by designer for construction.

Project	ASSISI CENTRE PROJECT	Project No.	0001
---------	-----------------------	-------------	------

Title	STANDARD RESIDENTIAL ROOM
-------	---------------------------

Scale	@ A3
-------	------

Date	
------	--

Dwg No	A118
--------	------

Rev	
-----	--




Rev	Date	Amendment

Check all dimensions and all site conditions prior to the commencement of any work. Do not scale drawings - refer noted dimensions only. Any discrepancies shall be referred to Architect/designer for clarification. Drawings shall not be used for construction purposes until issued by designer for construction.

Project	ASSISI CENTRE PROJECT	Project No.	0001
---------	-----------------------	-------------	------

Title	FAMILY RESIDENTIAL ROOM		
-------	-------------------------	--	--

Scale	@ A3	Date	
-------	------	------	--

 

Dwg No	A119
--------	-------------

Rev	
-----	--



Rev	Date	Amendment
-----	------	-----------

Check all dimensions and all site conditions prior to the commencement of any work. Do not scale drawings - refer noted dimensions only. Any discrepancies shall be referred to Architect/designer for clarification. Drawings shall not be used for construction purposes until issued by designer for construction.

Project	ASSISI CENTRE PROJECT	Project No.	0001
---------	-----------------------	-------------	------

Title	COUNSELLING ROOM PAVILION (DAYTIME)
-------	-------------------------------------

Scale	@ A3
-------	------

Date	
------	--

Dwg No	A120
Rev	



Rev	Date	Amendment
-----	------	-----------

Check all dimensions and all site conditions prior to the commencement of any work. Do not scale drawings - refer noted dimensions only. Any discrepancies shall be referred to Architect/designer for clarification. Drawings shall not be used for construction purposes until issued by designer for construction.

Project	ASSISI CENTRE PROJECT	Project No.	0001
---------	-----------------------	-------------	------

Title	COUNSELLING ROOM PAVILION CORRIDOR VIEW
-------	---

Scale	@ A3
-------	------

Date	
------	--

0	25mm
Original @ A3 sheet size	

Dwg No	A122
--------	------

Rev	
-----	--



Rev	Date	Amendment

Check all dimensions and all site conditions prior to the commencement of any work. Do not scale drawings - refer noted dimensions only. Any discrepancies shall be referred to Architect/designer for clarification. Drawings shall not be used for construction purposes until issued by designer for construction.

Project	ASSISI CENTRE PROJECT	Project No.	0001
---------	-----------------------	-------------	------

Title	COUNSELLING ROOM PAVILION CENTER VIEW
-------	---------------------------------------

Scale	@ A3
-------	------

Date	
------	--

0	25mm
Original @ A3 sheet size	

Dwg No	A123
--------	------

Rev	
-----	--



Check all dimensions and all site conditions prior to the commencement of any work. Do not scale drawings - refer noted dimensions only. Any discrepancies shall be referred to Architect/designer for clarification. Drawings shall not be used for construction purposes until issued by designer for construction.


Rev	Date	Amendment

Project	ASSISI CENTRE PROJECT	Project No.	0001
---------	-----------------------	-------------	------

Title	OUTDOOR ACTIVITY VIEW (DAYTIME)
-------	---------------------------------

Scale	@ A3
-------	------

Date	
------	--

 

Dwg No	A124
--------	-------------

Rev	
-----	--



Rev	Date	Amendment
-----	------	-----------

Check all dimensions and all site conditions prior to the commencement of any work. Do not scale drawings - refer noted dimensions only. Any discrepancies shall be referred to Architect/designer for clarification. Drawings shall not be used for construction purposes until issued by designer for construction.

Project	ASSISI CENTRE PROJECT	Project No.	0001
---------	-----------------------	-------------	------

Title	OUTDOOR ACTIVITY VIEW (NIGHT TIME)
-------	------------------------------------

Scale	@ A3
-------	------

Date	
------	--



Dwg No	A125
--------	------

Rev	
-----	--




Rev	Date	Amendment
-----	------	-----------

Check all dimensions and all site conditions prior to the commencement of any work. Do not scale drawings - refer noted dimensions only. Any discrepancies shall be referred to Architect/designer for clarification. Drawings shall not be used for construction purposes until issued by designer for construction.

Project	ASSISI CENTRE PROJECT	Project No.	0001
---------	-----------------------	-------------	------

Title	LIVING AREA VIEW
-------	------------------

Scale	@ A3	Date	
-------	------	------	--

 

Dwg No	A126
--------	-------------

Rev	
-----	--



Rev	Date	Amendment
-----	------	-----------

Check all dimensions and all site conditions prior to the commencement of any work. Do not scale drawings - refer noted dimensions only. Any discrepancies shall be referred to Architect/designer for clarification. Drawings shall not be used for construction purposes until issued by designer for construction.

Project	ASSISI CENTRE PROJECT	Project No.	0001
---------	-----------------------	-------------	------

Title	WAITING SPACE PLAYROOM
-------	------------------------

Scale	@ A3	Date	
-------	------	------	--

0	25mm
Original @ A3 sheet size	

Dwg No	A127
Rev	