

# ASSISI CENTRE

## 230 ROSANNA ROAD, ROSANNA



JAMIE NAYNA  
DRAWING NO.

DRAWING NO.	TITLE	SCALE
A100	TITLE PAGE	--
A101	EXISTING/PROPOSED FLOOR PLAN	1:500
A102	KITCHEN FLOOR PLAN	1:50
A103	INTERNAL ELEVATION	1:100
A104	MUSIC ROOM FLOOR PLAN	1:50
A105	INTERNAL ELEVATION	1:50
A106	BBQ FLOOR PLAN	1:50
A107	INTERNAL FLOOR PLAN	1:100
A108	INTERNAL FLOOR PLAN	1:50
A109	CONSTRUCTION DETAIL	1:5/1:2
A110	LONG SECTION	1:200
A111-13	REFLECTED CEILING PLAN	1:100
A114	LIGHT ELEVATION	1:2/1:10
A115	AXONOMETRIC	1:300
A116-19	INTERNAL PERSPECTIVES	--
A120-22	FINAL RENDERED PRESPECTIVES	--

Rev	Date	Amendment

Check all dimensions and all site conditions prior to the commencement of any work. Do not scale drawings - refer noted dimensions only. Any discrepancies shall be referred to Architect/designer for clarification. Drawings shall not be used for construction purposes until issued by designer for construction.

Project	ASSISI CENTRE PROJECT	Project No.	0001
Title	TITLE PAGE		
Scale	@ A3	Date	
0 25m		Dwg No	<b>A100</b>
Original @ A3 sheet size		Rev	

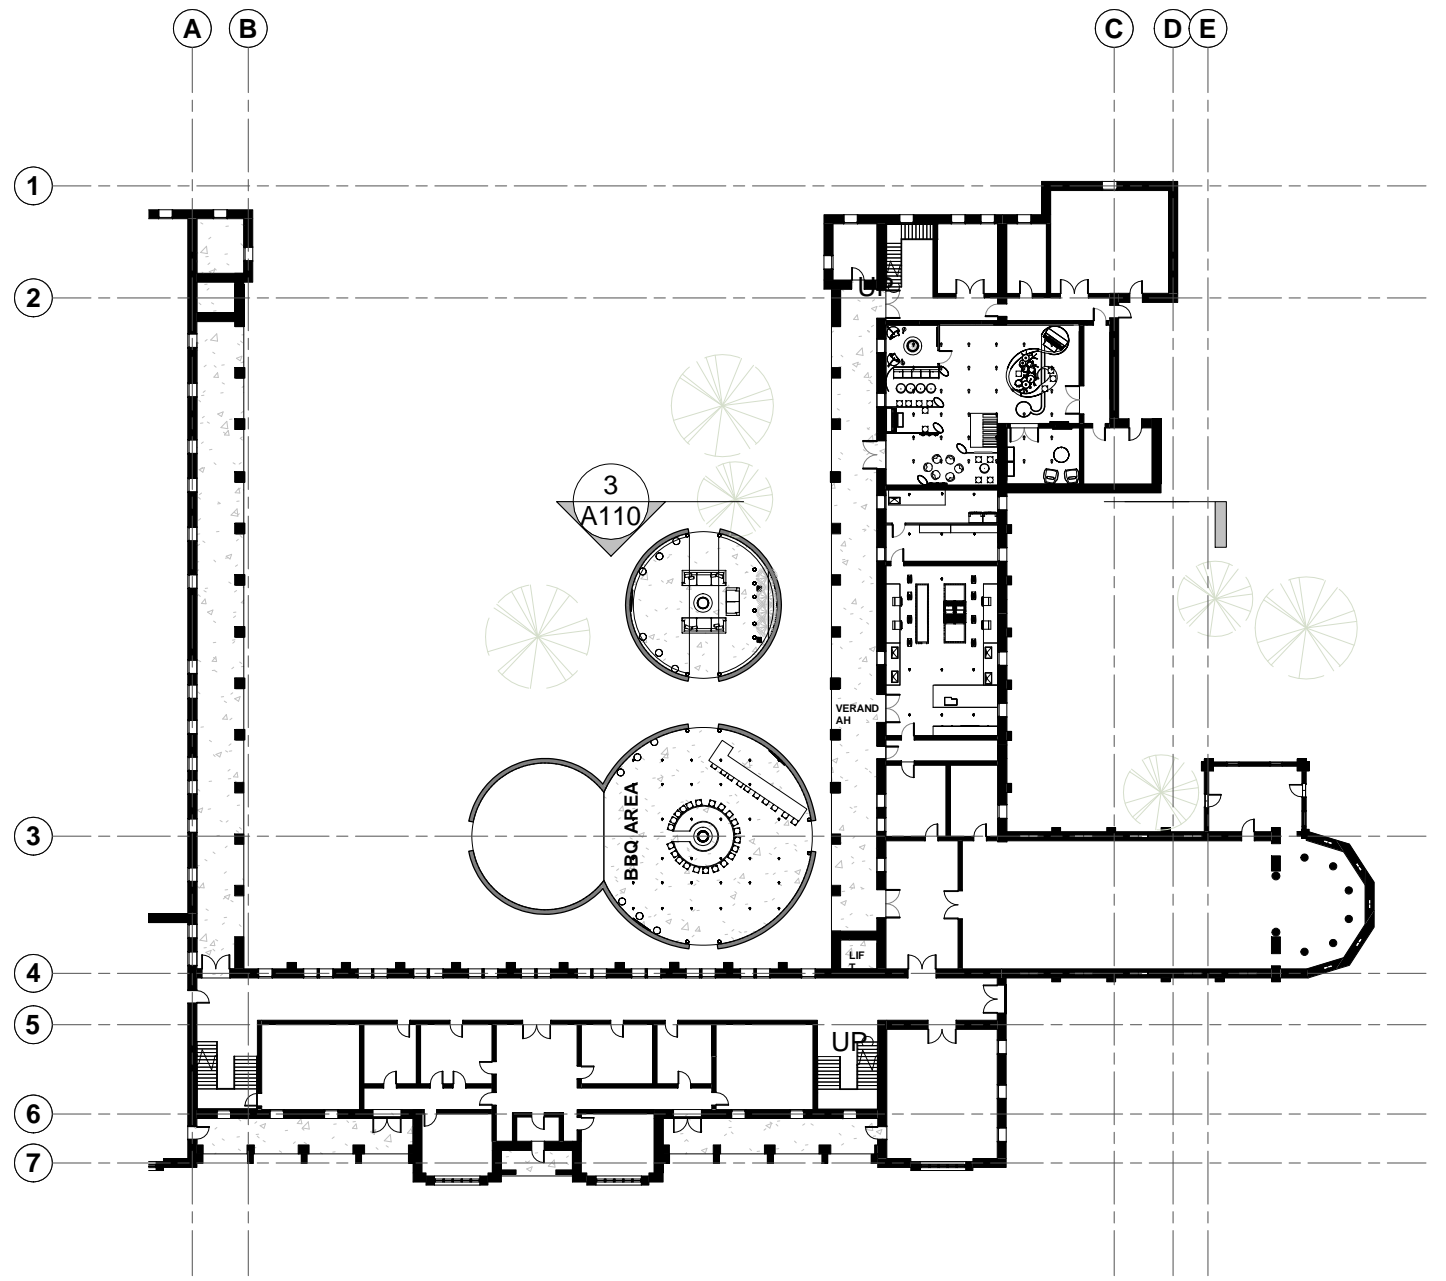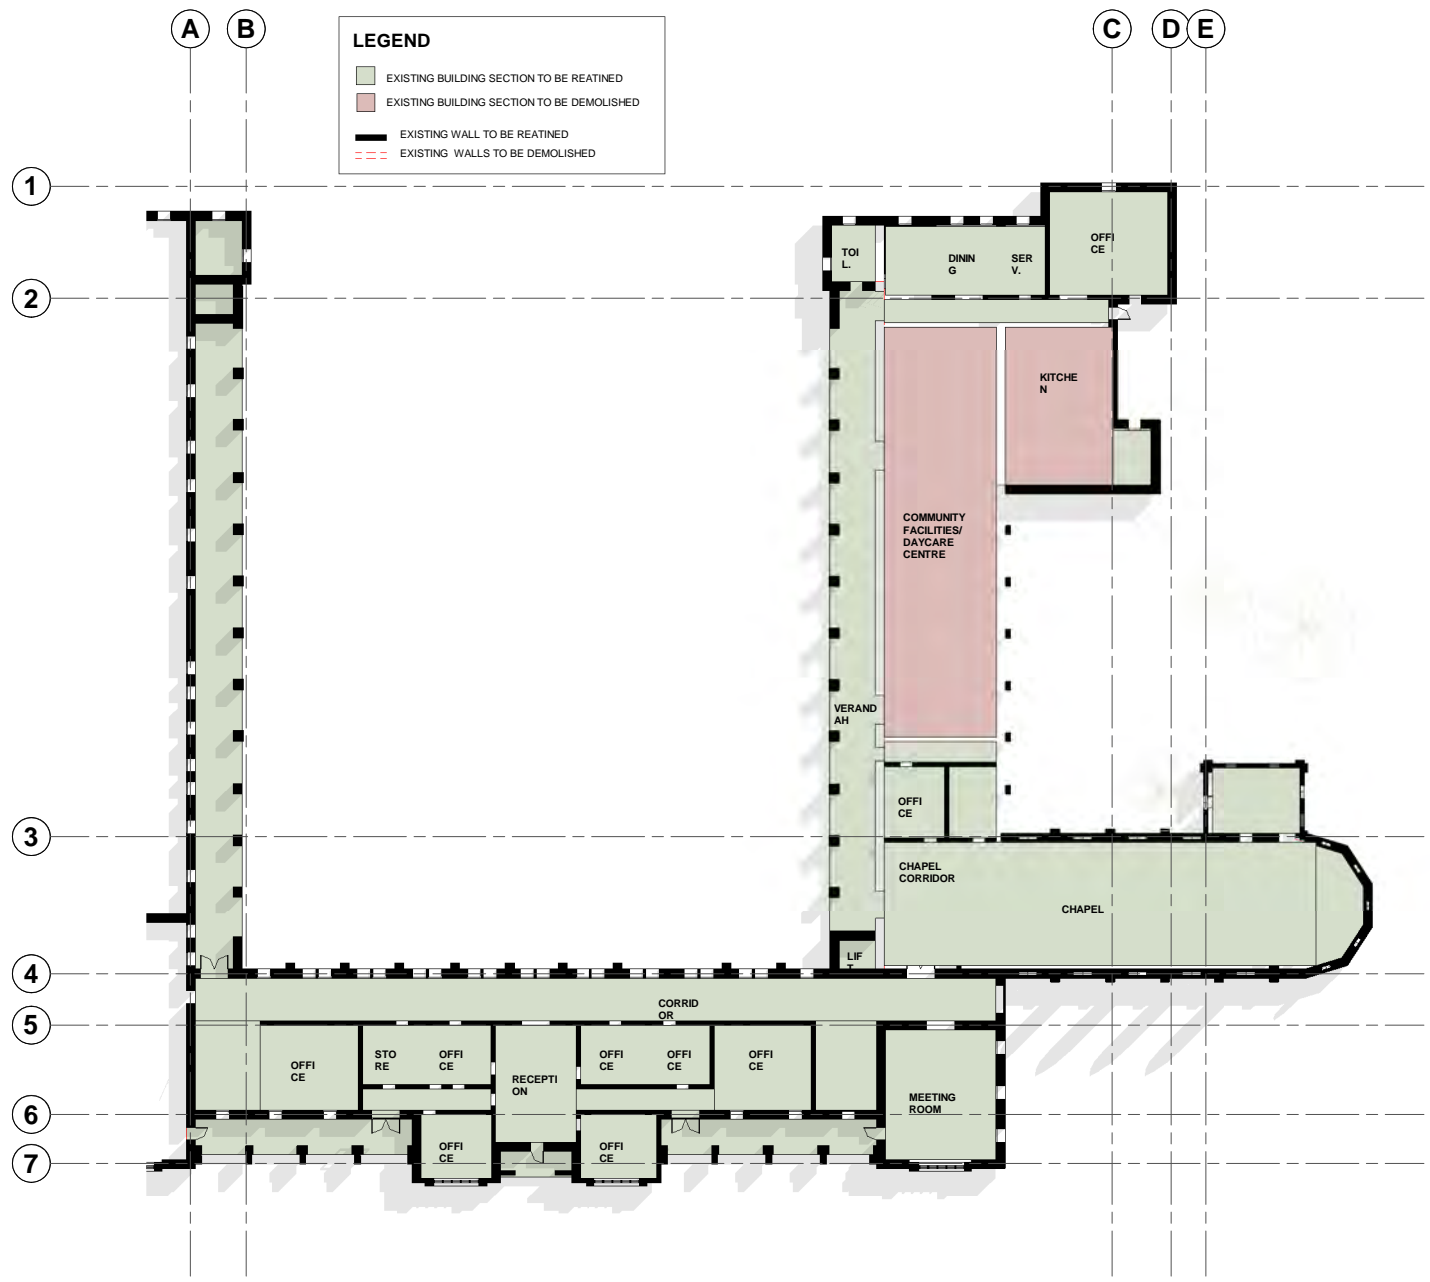


**1** GROUND FLOOR EXISTING FLOOR PLAN  
 A101 SCAL 1:500 @A  
 E 1




**2** GROUND FLOOR PROPOSED FLOOR PLAN  
 A101 SCAL 1:500 @A  
 E 1

Check all dimensions and all site conditions prior to the commencement of any work. Do not scale drawings - refer noted dimensions only. Any discrepancies shall be referred to Architect/designer for clarification. Drawings shall not be used for construction purposes until issued by designer for construction.

Rev	Date	Amendment

 



Project	ASSISI CENTRE PROJECT	Project No.	0001
Title	EXISTING/PROPOSED FLOOR PLANS		
Scale	1 : 500 @ A3	Date	
0 25m		Dwg No	<b>A101</b>
Original @ A3 sheet size		Rev	

 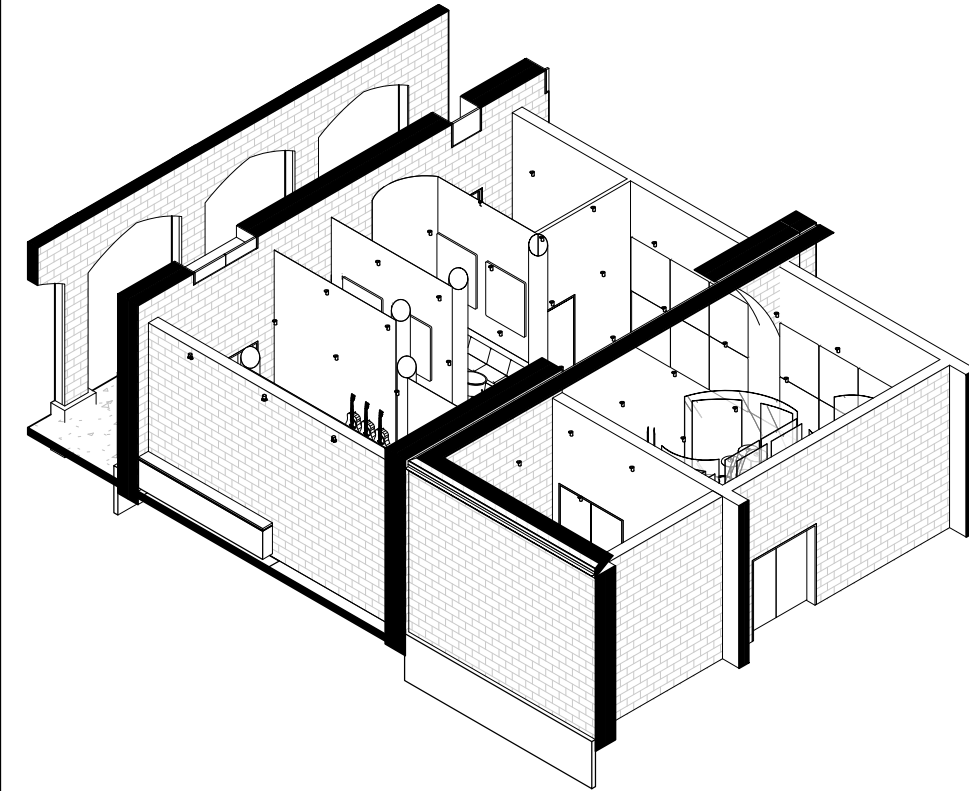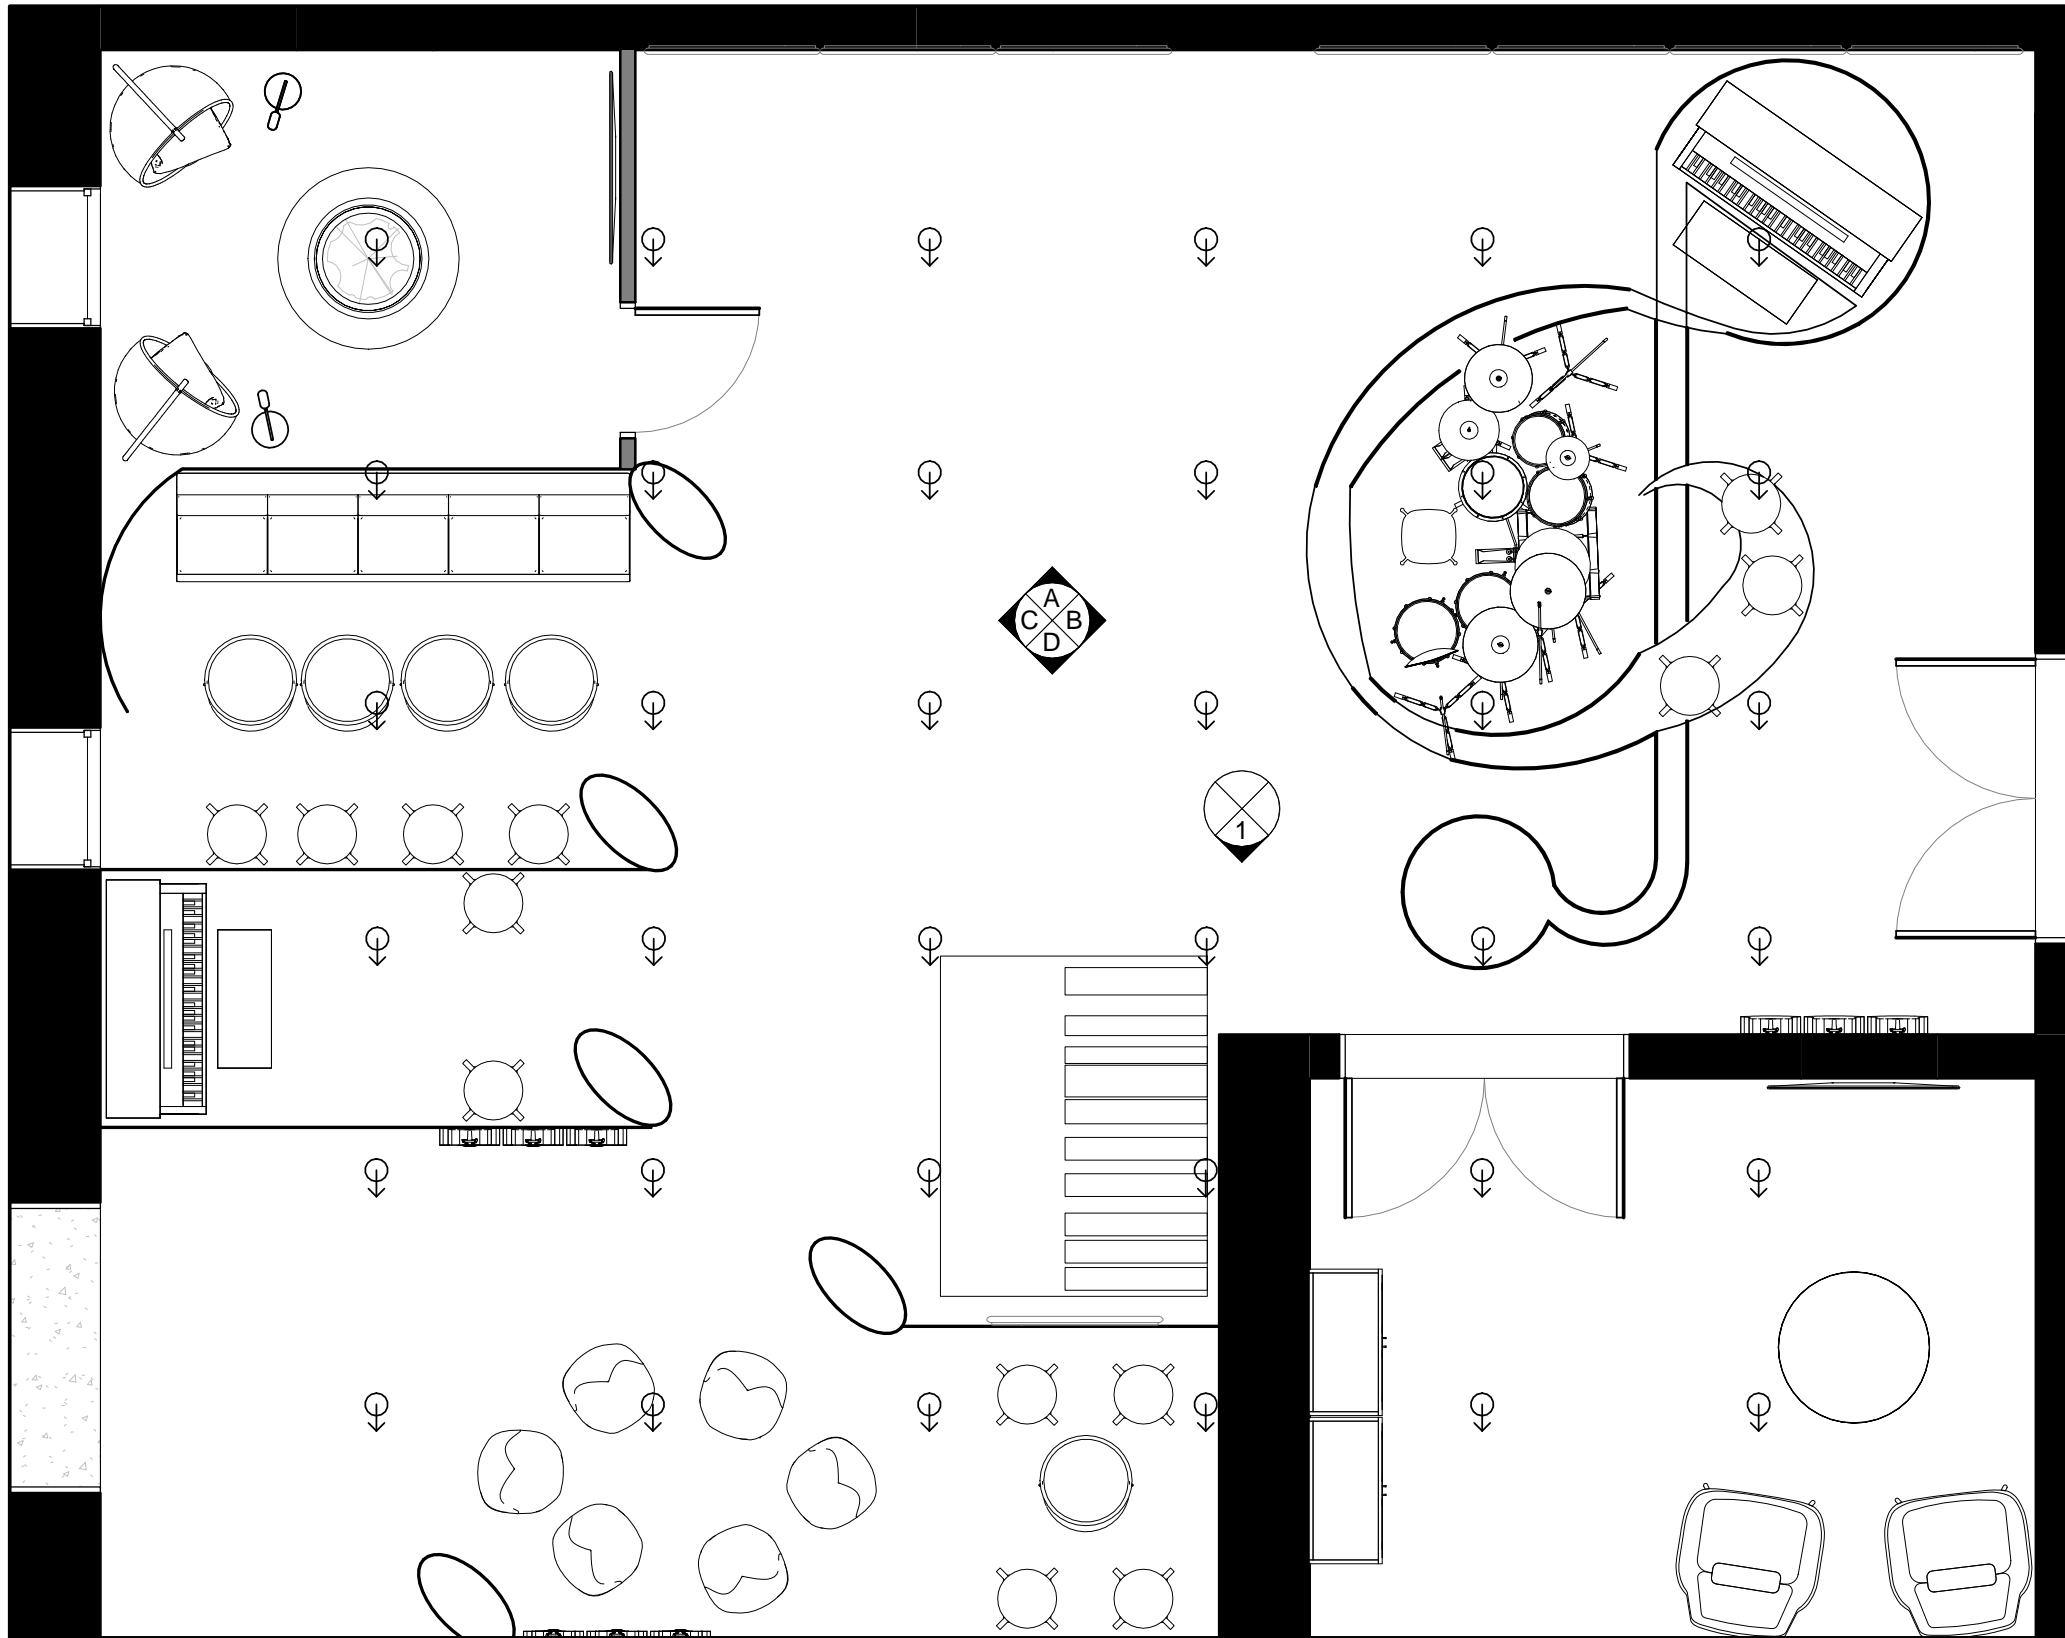

# MUSIC FLOOR PROPOSED FLOOR PLAN


Rev	Date	Amendment
<p>Check all dimensions and all site conditions prior to the commencement of any work. Do not scale drawings - refer noted dimensions only. Any discrepancies shall be referred to Architect/designer for clarification. Drawings shall not be used for construction purposes until issued by designer for construction.</p>		
<p>Project ASSISI CENTRE PROJECT</p>		<p>Project No. 0001</p>
<p>Title Music room Floor Plan</p>		<p>Date</p>
<p>Scale 1 : 50 @ A3</p>		<p>Dwg No <b>A104</b></p>
<p>0 25m Original @ A3 sheet size</p>		<p>Rev</p>

 

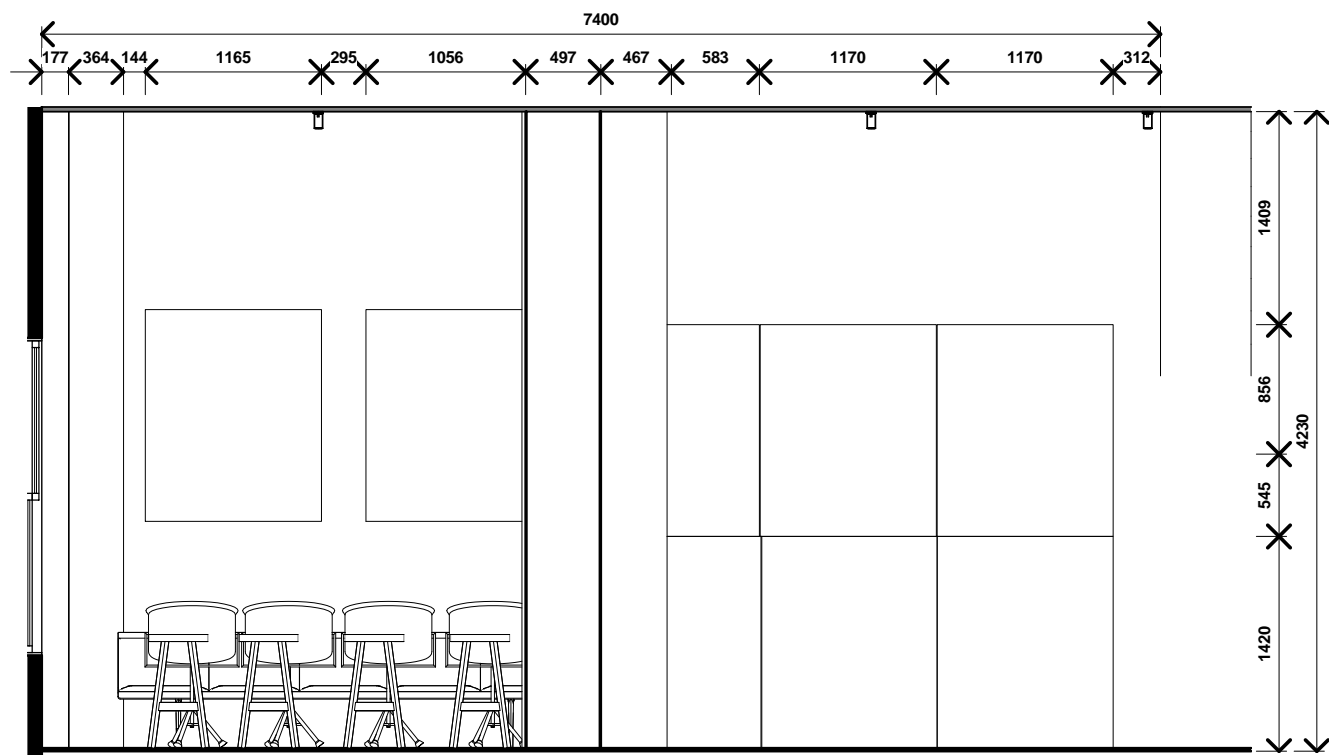


**A THERAPEUTIC SPACE ELEVATION A**

A105 SCAL 1:50 @A  
E 1

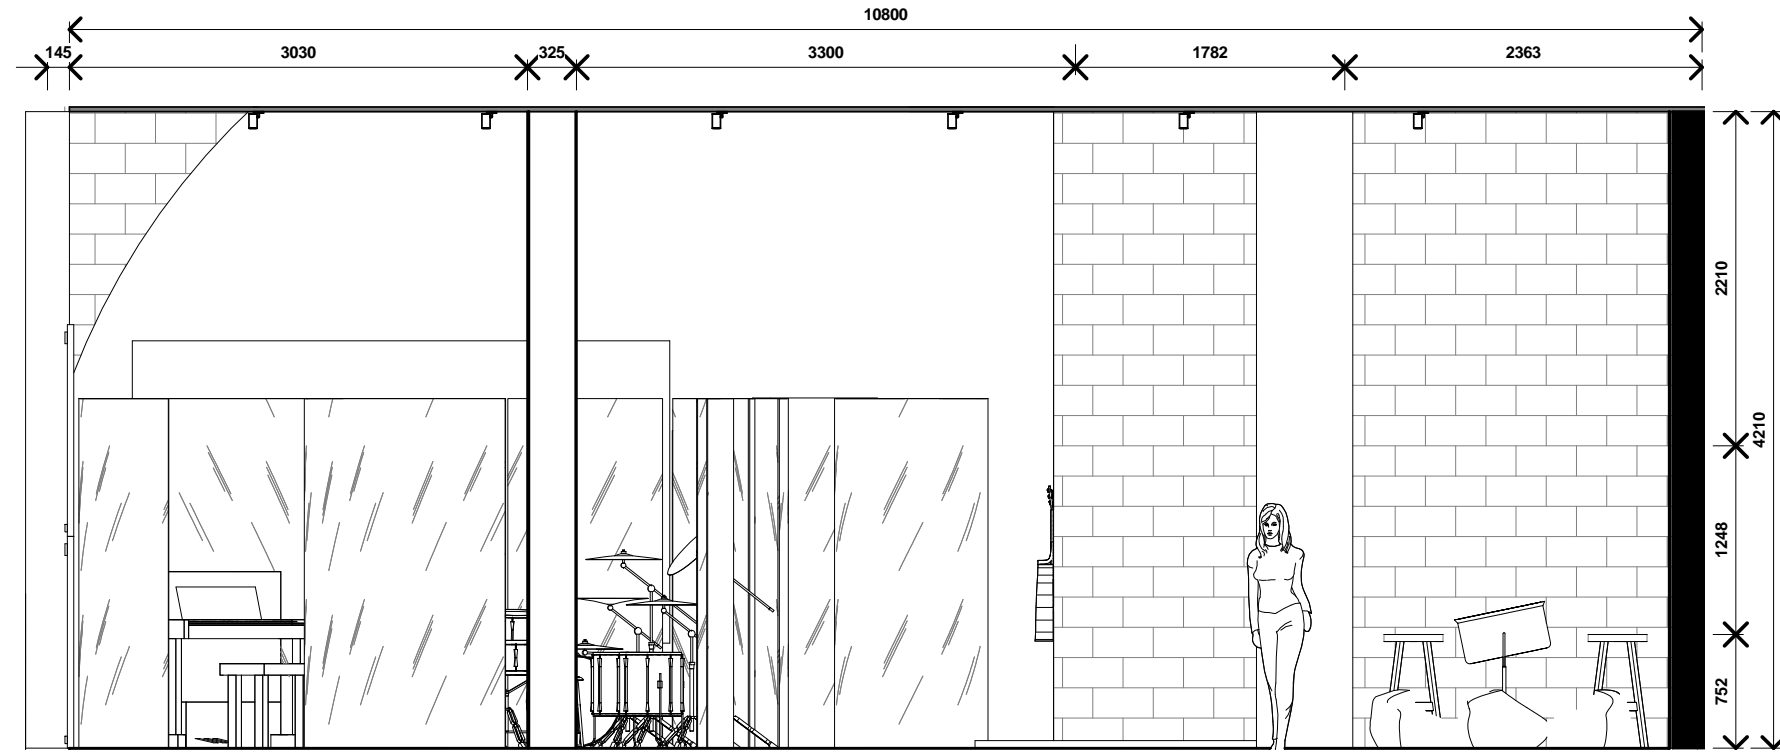


**B THERAPEUTIC SPACE ELEVATION B**

A105 SCAL 1:50 @A  
E 1

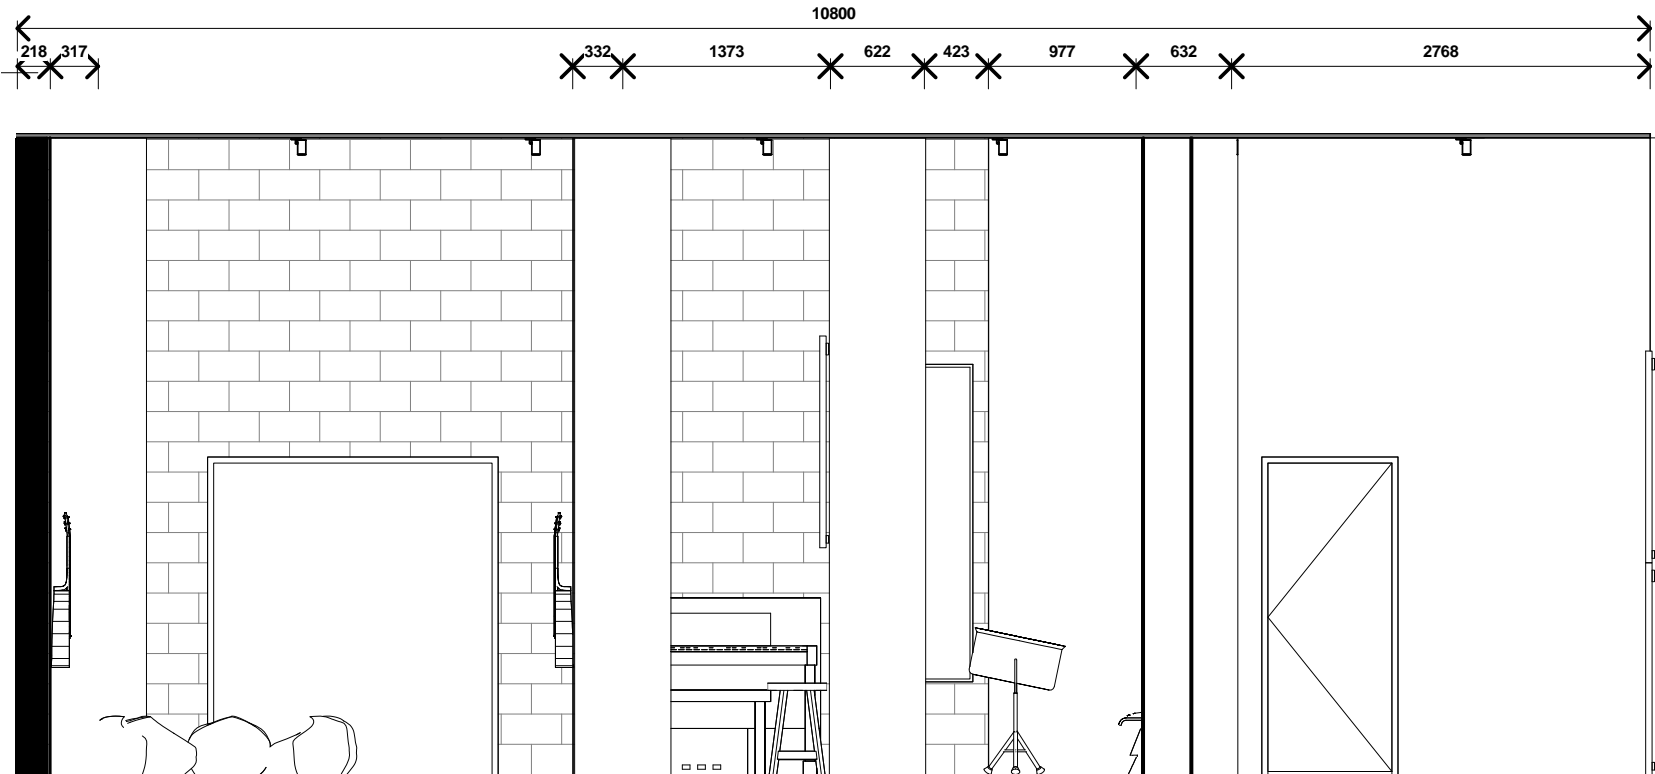

**C THERAPEUTIC SPACE ELEVATION C**

A105 SCAL 1:50 @A  
E 1

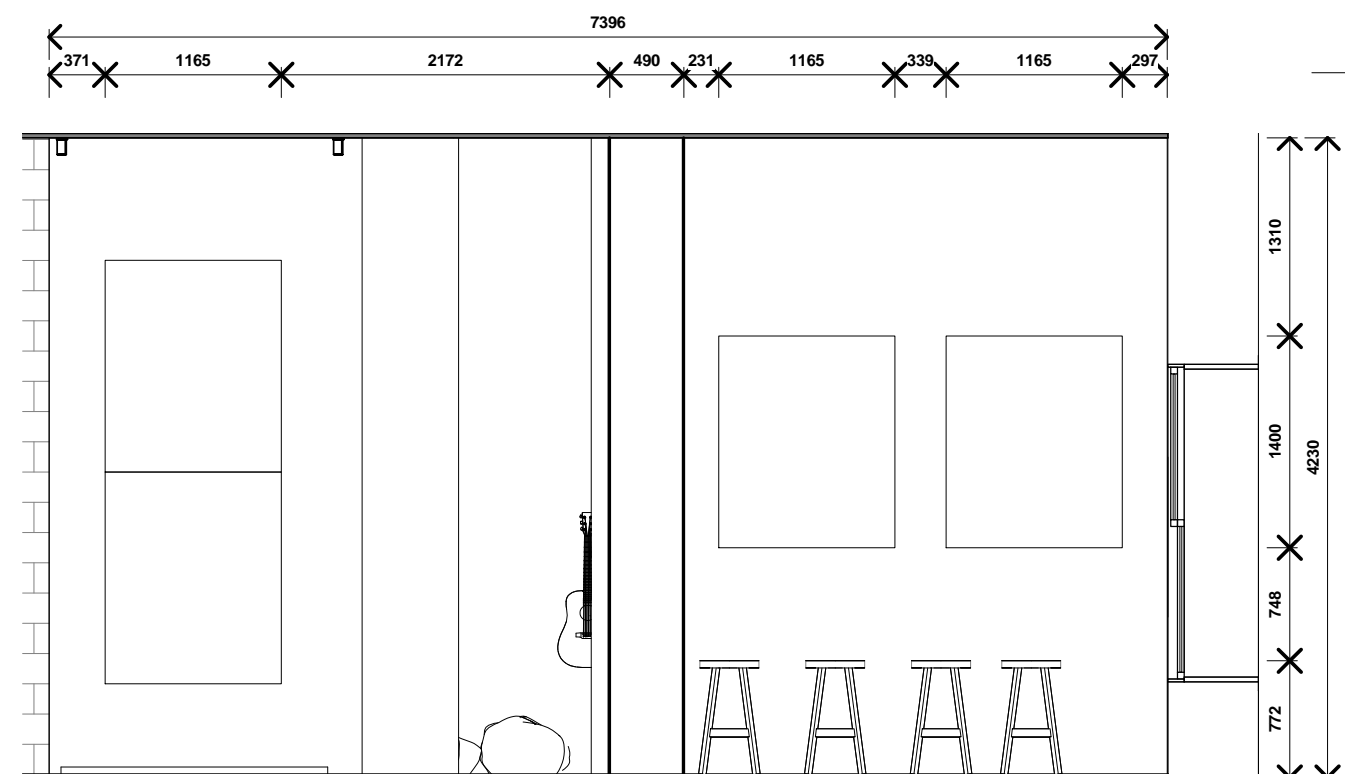

**D THERAPEUTIC SPACE ELEVATION D**

A105 SCAL 1:50 @A  
E 1


Rev	Date	Amendment

Check all dimensions and all site conditions prior to the commencement of any work. Do not scale drawings - refer noted dimensions only. Any discrepancies shall be referred to Architect/designer for clarification. Drawings shall not be used for construction purposes until issued by designer for construction.

Project	ASSISI CENTRE PROJECT	Project No.	0001
Title	Internal Elevation	Date	
Scale	1:50 @ A3	Dwg No	<b>A105</b>
0 25m		Rev	
Original @ A3 sheet size			



**1 FRONT ELEVATION**  
 A110 SCAL @A  
 E 1

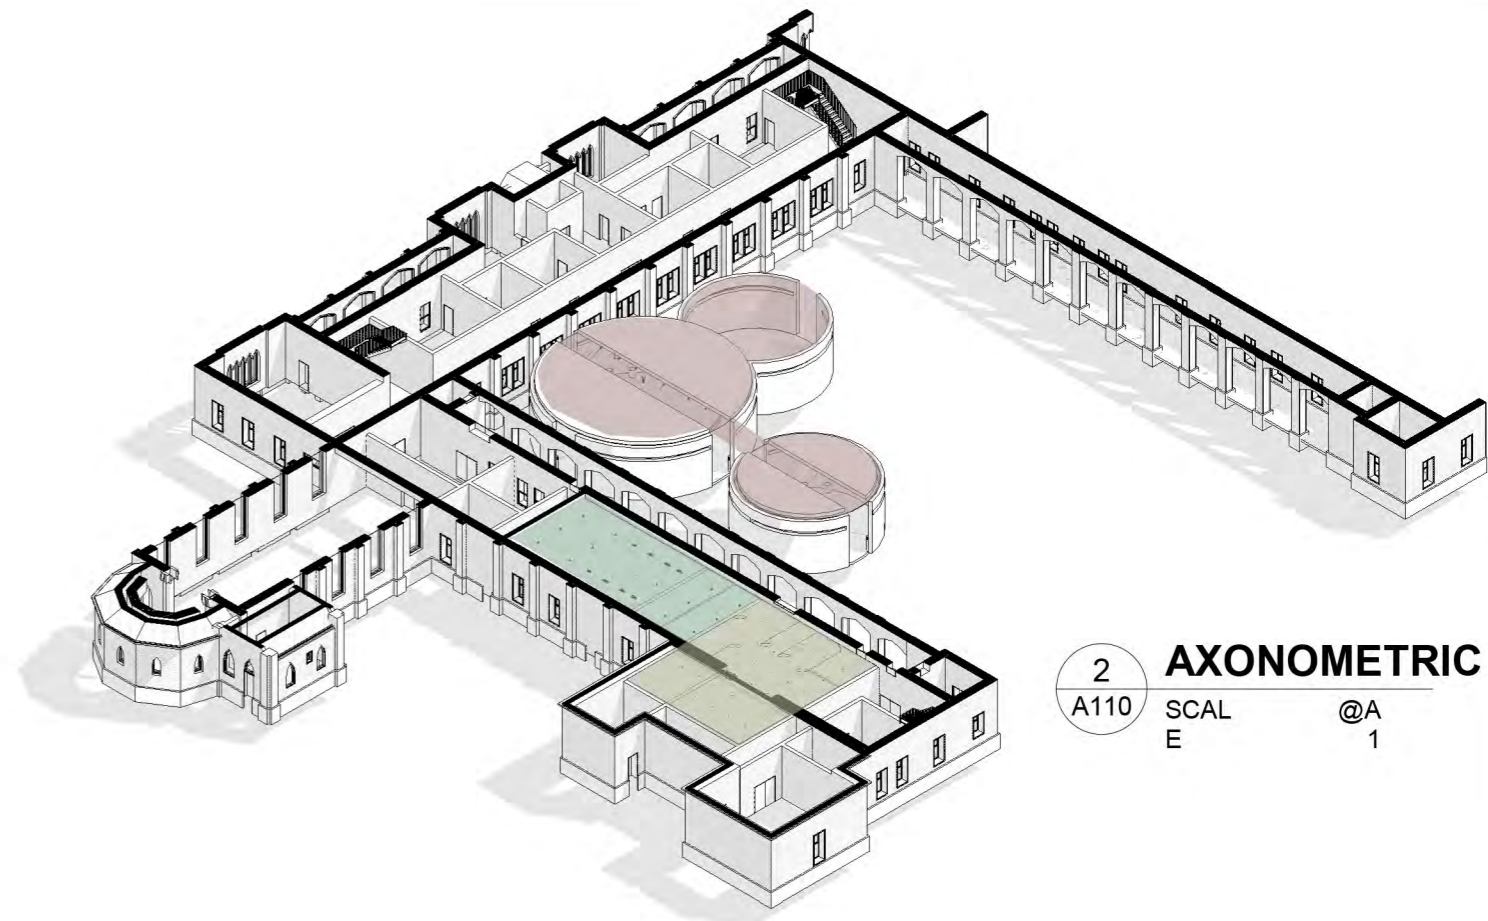

**2 AXONOMETRIC**  
 A110 SCAL @A  
 E 1



FFL FIRST CEILING R.L.  
76.620

FFL FIRST FLOOR R.L.  
73.250

FFL GROUND CEILING R.L.  
72.950

FFL GROUND FLOOR R.L.  
68.740

**3 BUILDING SECTION**  
 A110 SCAL 1:200 @A  
 E 1

THERAPEUTIC SPACE LEARNING SPACE COMMON SPACE

Rev	Date	Amendment

Check all dimensions and all site conditions prior to the commencement of any work. Do not scale drawings - refer noted dimensions only. Any discrepancies shall be referred to Architect/designer for clarification. Drawings shall not be used for construction purposes until issued by designer for construction.



Project	ASSISI CENTRE PROJECT	Project No.	0001
Title	Long Section	Date	
Scale	1 : 200 @ A3	Dwg No	<b>A110</b>
0	25m	Rev	
Original @ A3 sheet size			









