

# ASSISI CENTRE


## 230 ROSANNA RD, ROSANNA

JULIA ABDUL-KHALEK  
DRAWING NO.

DRAWING NO.	TITLE	SCALE
A100	TITLE PAGE	-
A101	EXISTING/PROPOSED FLOORPLAN(S)	1:500
A102	PROPOSED FLOORPLAN - MINDFUL MOVEMENTS STUDIO	1:75
A103	INTERNAL ELEVATIONS - MINDFUL MOVEMENTS STUDIO	1:100
A104	PROPOSED FLOORPLAN - LIBRARY	1:75
A105	INTERNAL ELEVATIONS - LIBRARY	1:100
A106	PROPOSED FLOORPLAN - GALLERY	1:100
A107	INTERNAL ELEVATIONS - GALLERY	1:100
A108	CONSTRUCTION DETAIL	1:5/1:2
A109	LONG SECTION	1:200/1:500
A110	REFLECTED CEILING PLAN - MINDFUL MOVEMENTS STUDIO	1:50
A111	AXONOMETRIC	1:300
A112 - A115	FINAL RENDER PERSPECTIVES	-


Rev	Date	Amendment

Check all dimensions and all site conditions prior to the commencement of any work. Do not scale drawings - refer noted dimensions only. Any discrepancies shall be referred to Architect/designer for clarification. Drawings shall not be used for construction purposes until issued by designer for construction.


Project	SECOND CHANCE PROJECT 2021	Project No.	0001
Title	TITLE PAGE		
Scale	@ A3	Date	
		Dwg No	<b>A100</b>
Original @ A3 sheet size		Rev	

**LEGEND**

	EXISTING BUILDING SECTION TO BE RETAINED
	EXISTING BUILDING SECTION TO BE DEMOLISHED
	EXISTING WALLS TO BE RETAINED
	EXISTING WALLS TO BE DEMOLISHED

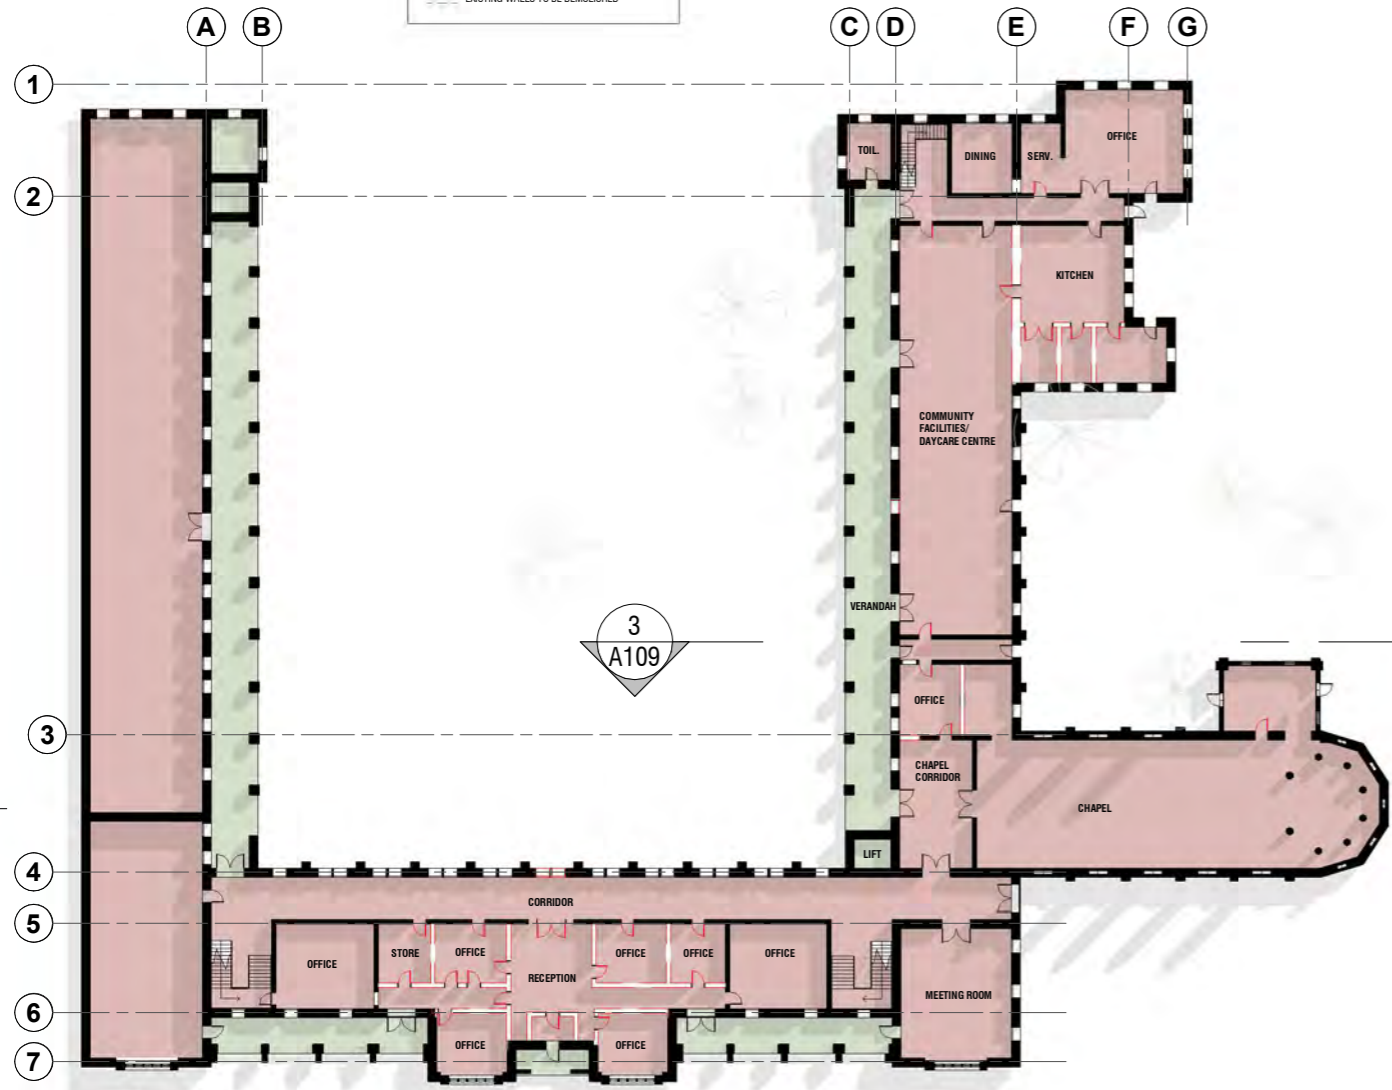

**1 GROUND FLOOR EXISTING FLOOR PLAN**  
 A101 SCALE 1 : 500@A1

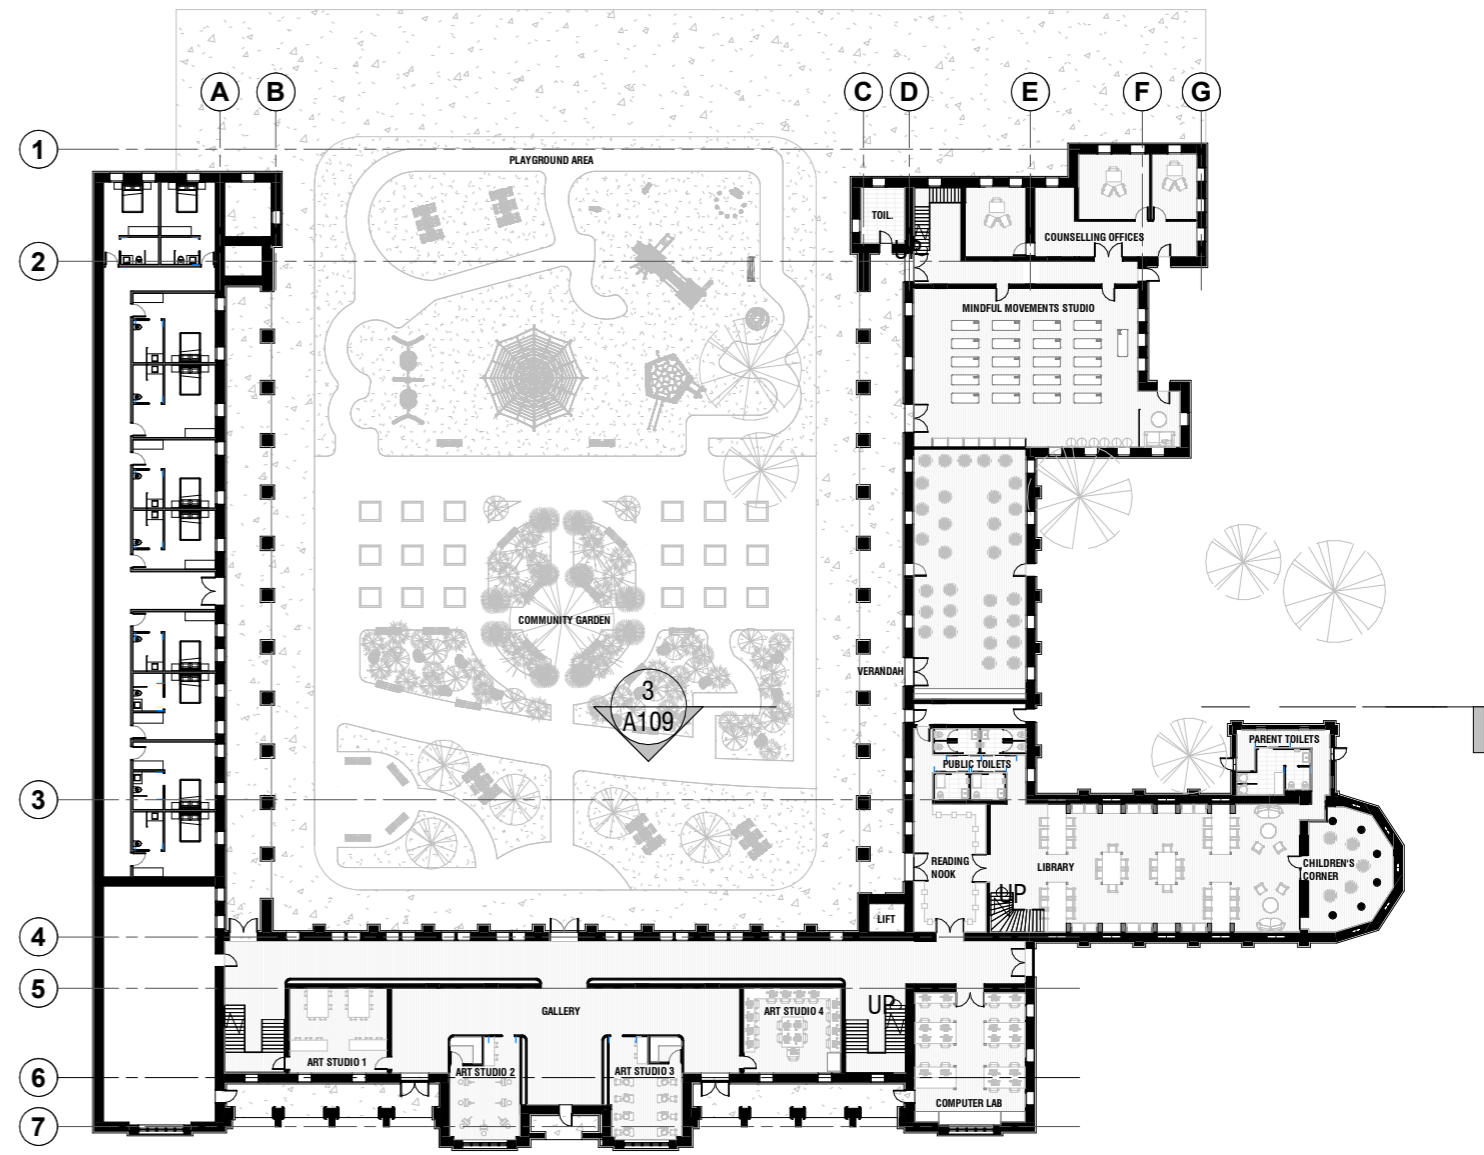


**2 GROUND FLOOR PROPOSED FLOOR PLAN**  
 A101 SCALE 1 : 500@A1

Rev	Date	Amendment

Check all dimensions and all site conditions prior to the commencement of any work. Do not scale drawings - refer noted dimensions only. Any discrepancies shall be referred to Architect/designer for clarification. Drawings shall not be used for construction purposes until issued by designer for construction.



Project	SECOND CHANCE PROJECT 2021	Project No.	0001
Title	EXISTING/PROPOSED FLOOR PLANS	Date	
Scale	1 : 500 @ A3	Dwg No	<b>A101</b>
0 25mm Original @ A3 sheet size		Rev	

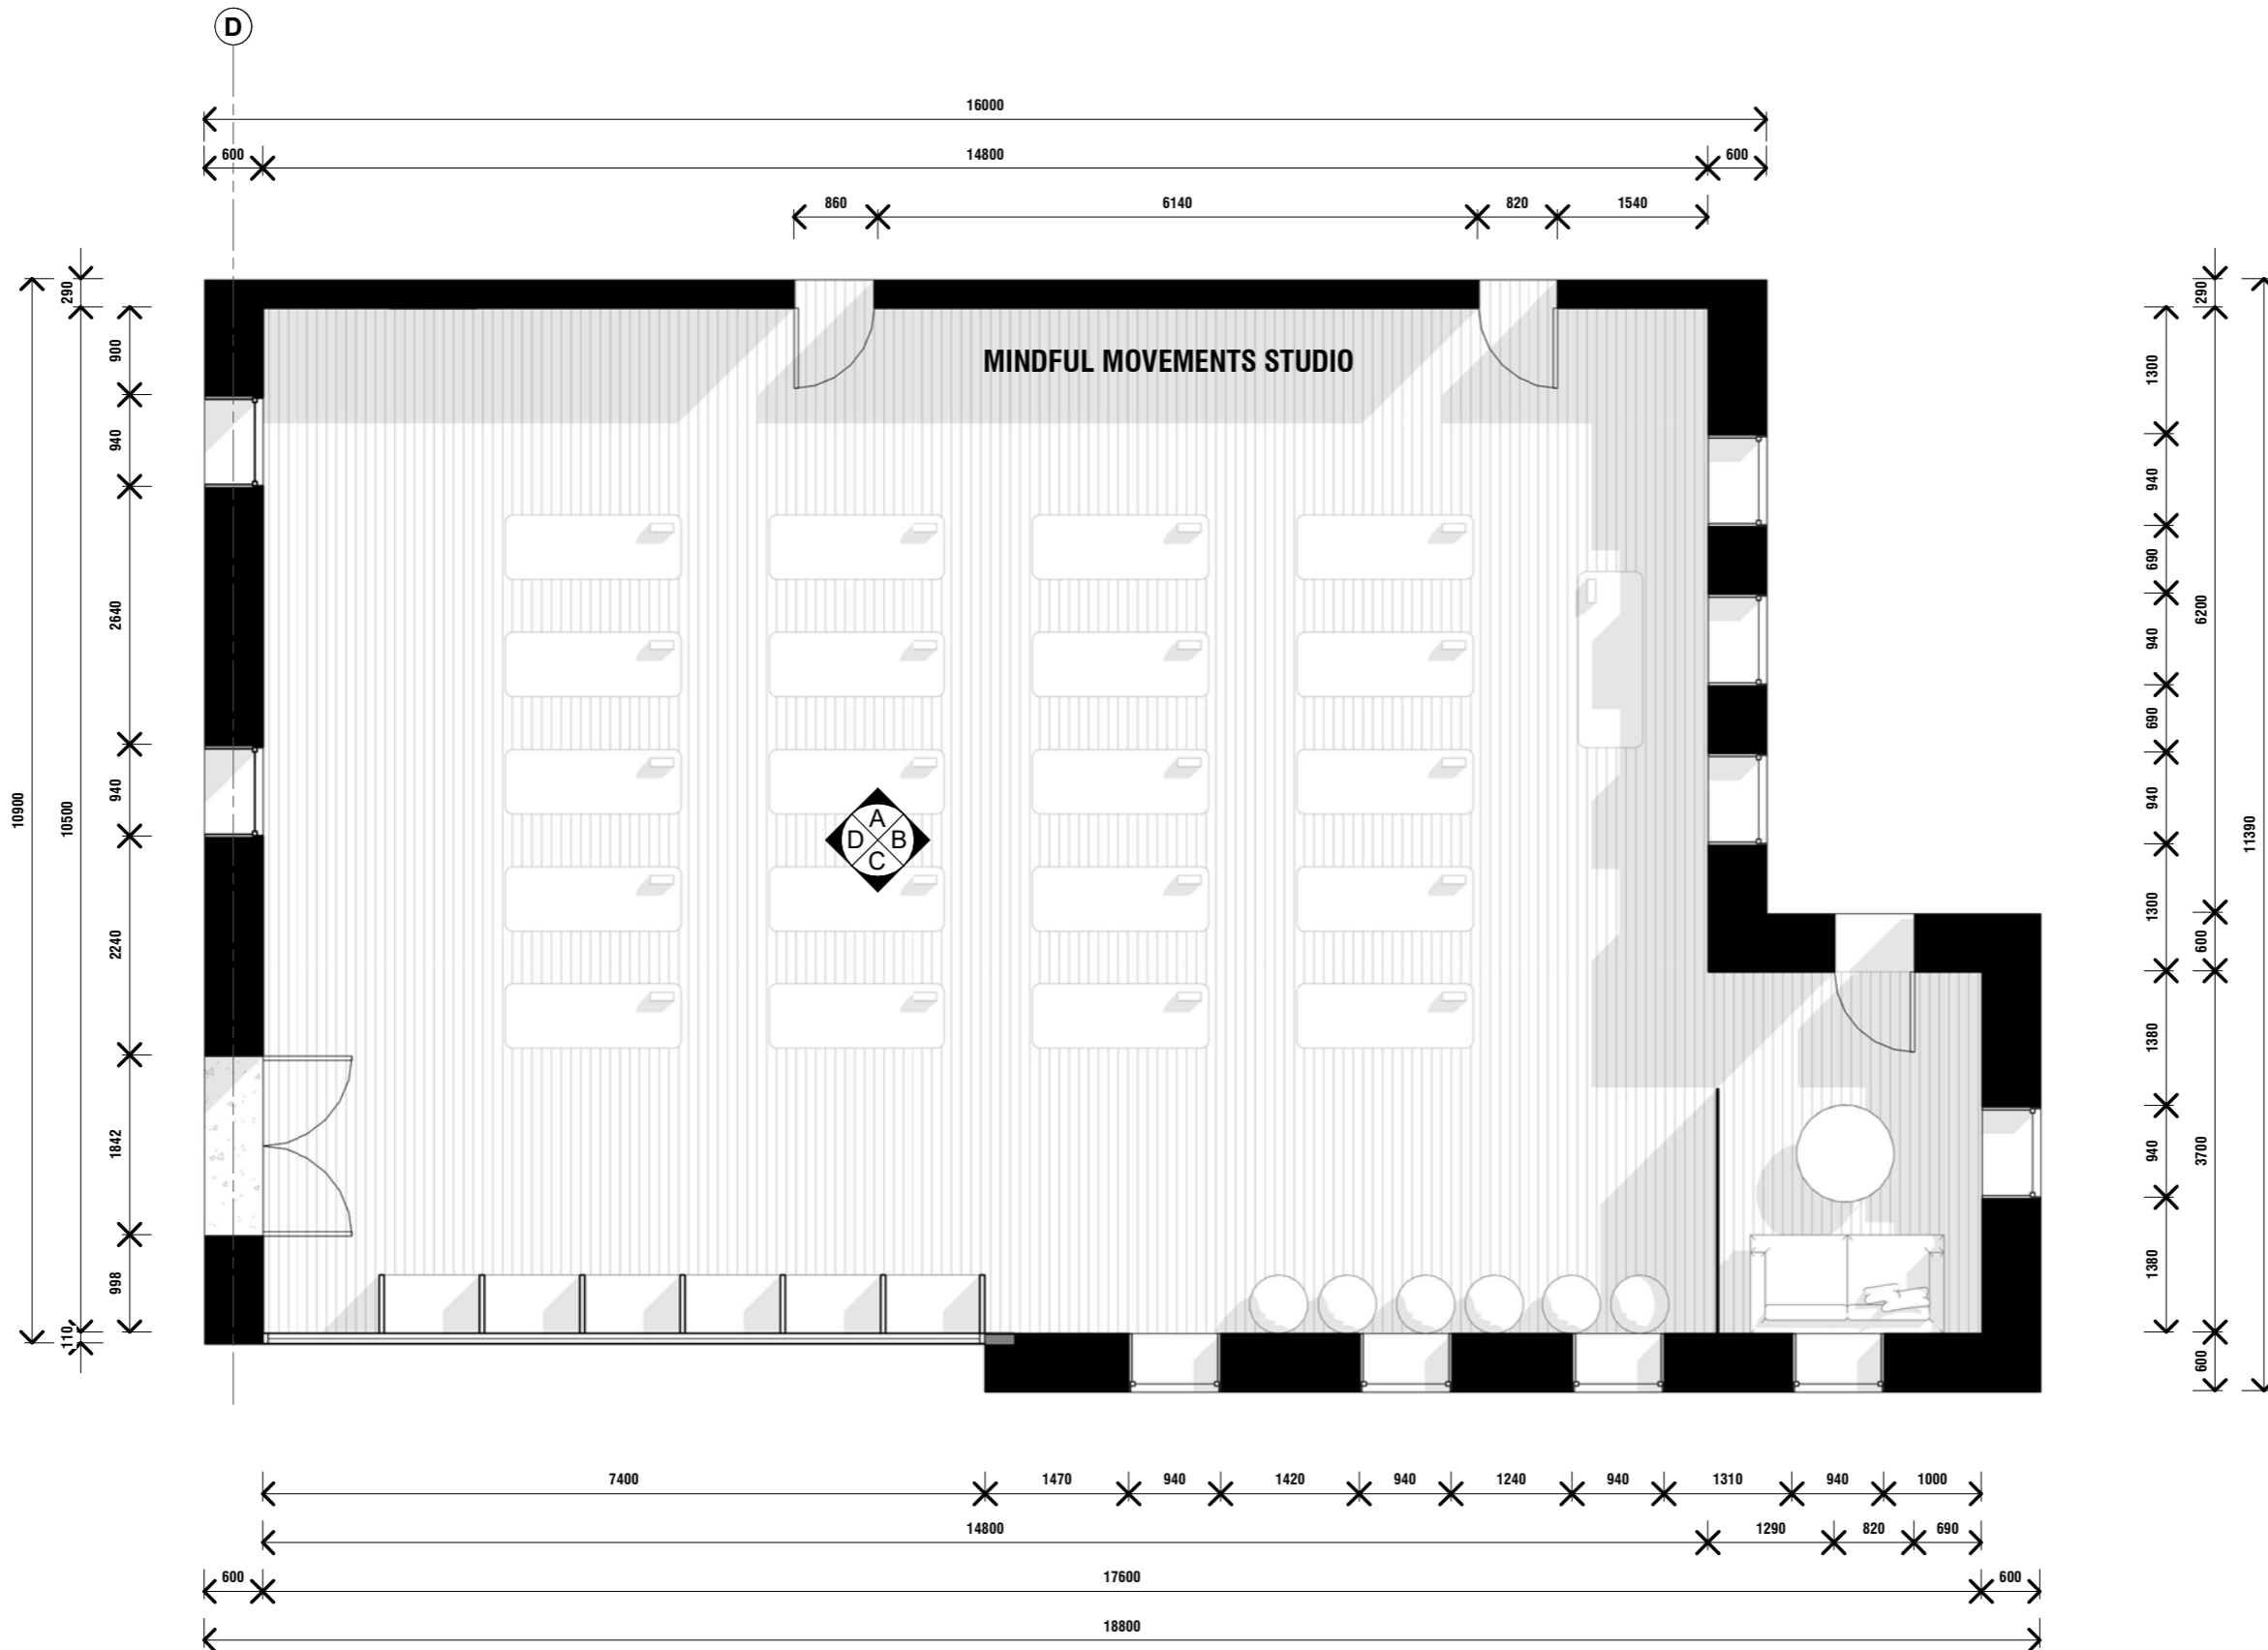


Rev	Date	Amendment


Check all dimensions and all site conditions prior to the commencement of any work. Do not scale drawings - refer noted dimensions only. Any discrepancies shall be referred to Architect/designer for clarification. Drawings shall not be used for construction purposes until issued by designer for construction.




Project	SECOND CHANCE PROJECT 2021	Project No.	0001
Title	PROPOSED FLOORPLAN - MINDFUL MOVEMENTS STUDIO		
Scale	1 : 75 @ A3	Date	
0 25mm		Dwg No	<b>A102</b>
Original @ A3 sheet size		Rev	

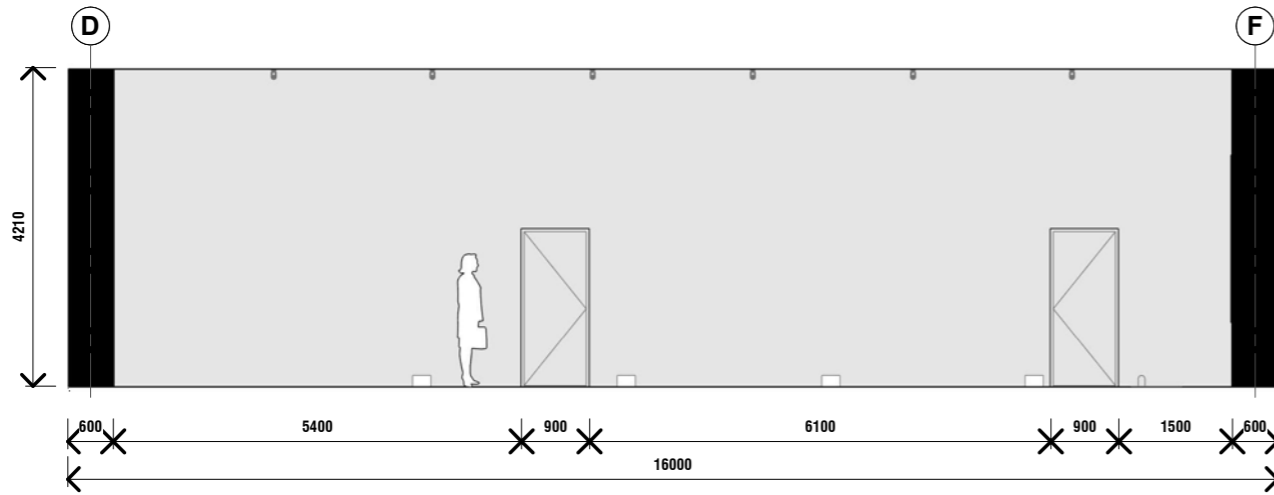


**A** MINDFUL MOVEMENT STUDIO ELEVATION A  
A103 SCALE 1:100@A1

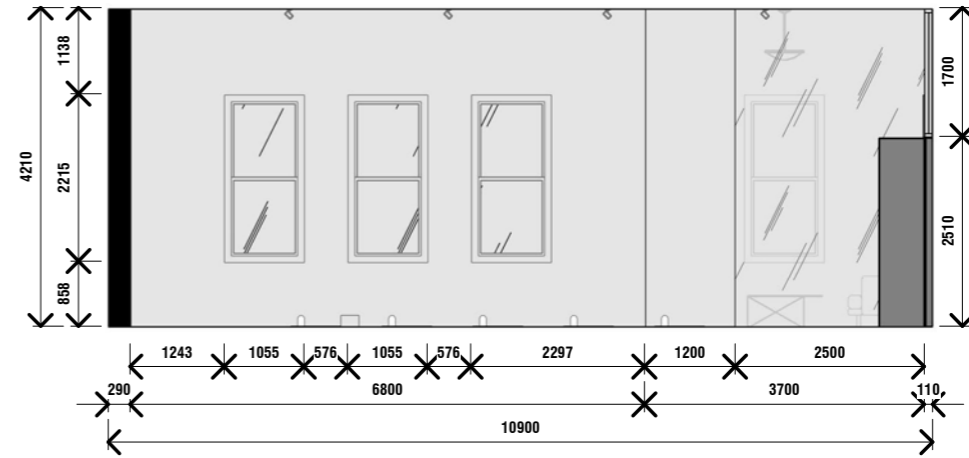

**B** MINDFUL MOVEMENT STUDIO ELEVATION B  
A103 SCALE 1:100@A1

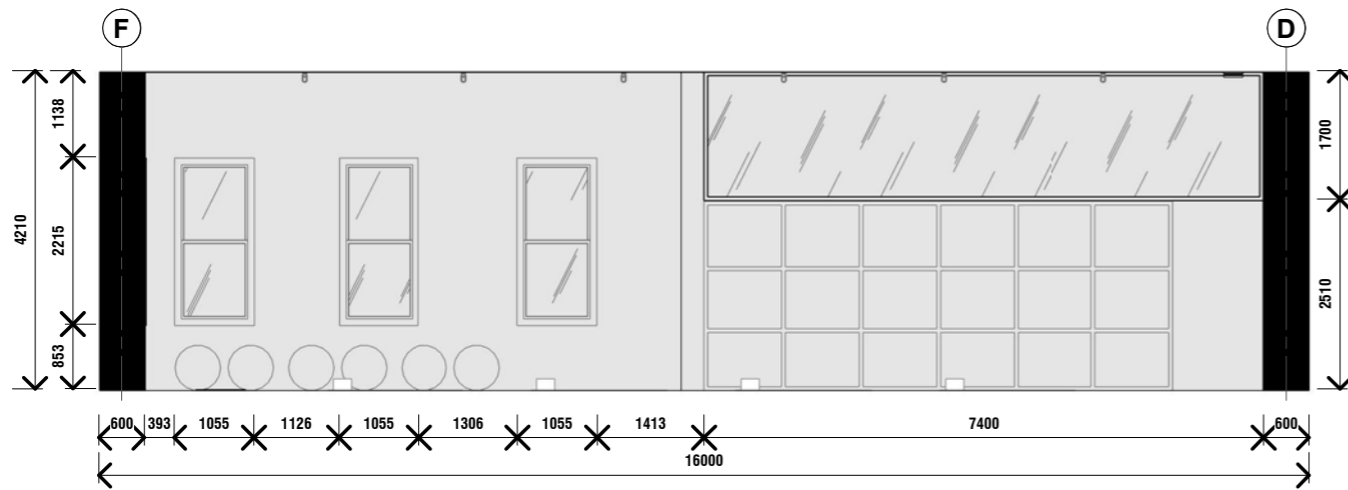

**C** MINDFUL MOVEMENT STUDIO ELEVATION C  
A103 SCALE 1:100@A1

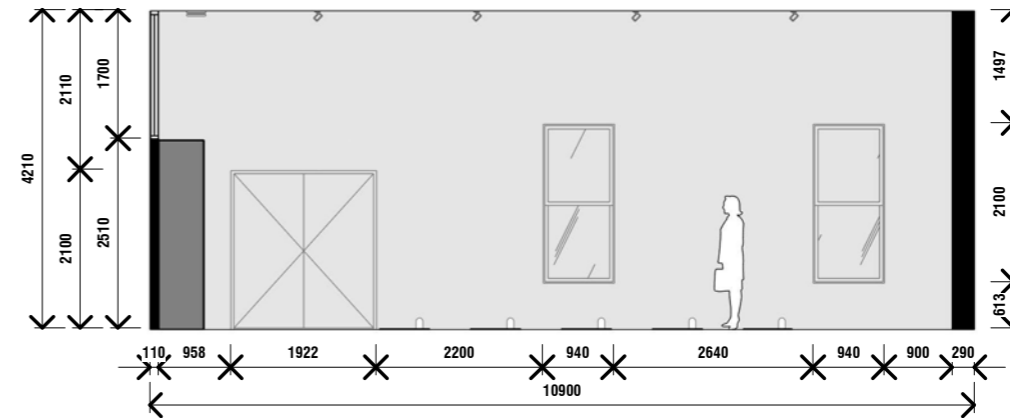

**D** MINDFUL MOVEMENT STUDIO ELEVATION D  
A103 SCALE 1:100@A1

Rev	Date	Amendment

Check all dimensions and all site conditions prior to the commencement of any work. Do not scale drawings - refer noted dimensions only. Any discrepancies shall be referred to Architect/designer for clarification. Drawings shall not be used for construction purposes until issued by designer for construction.

Project SECOND CHANCE PROJECT 2021 Project No. 0001

Title INTERNAL ELEVATIONS - MINDFUL MOVEMENTS STUDIO



Scale 1:100 @ A3

Date




Dwg No **A103**

Rev

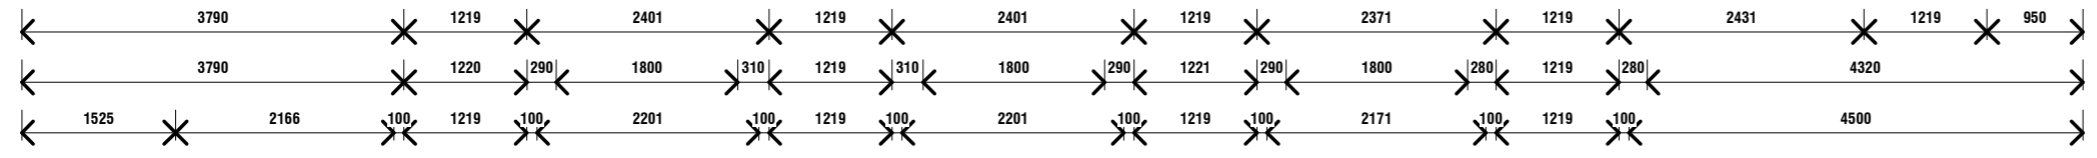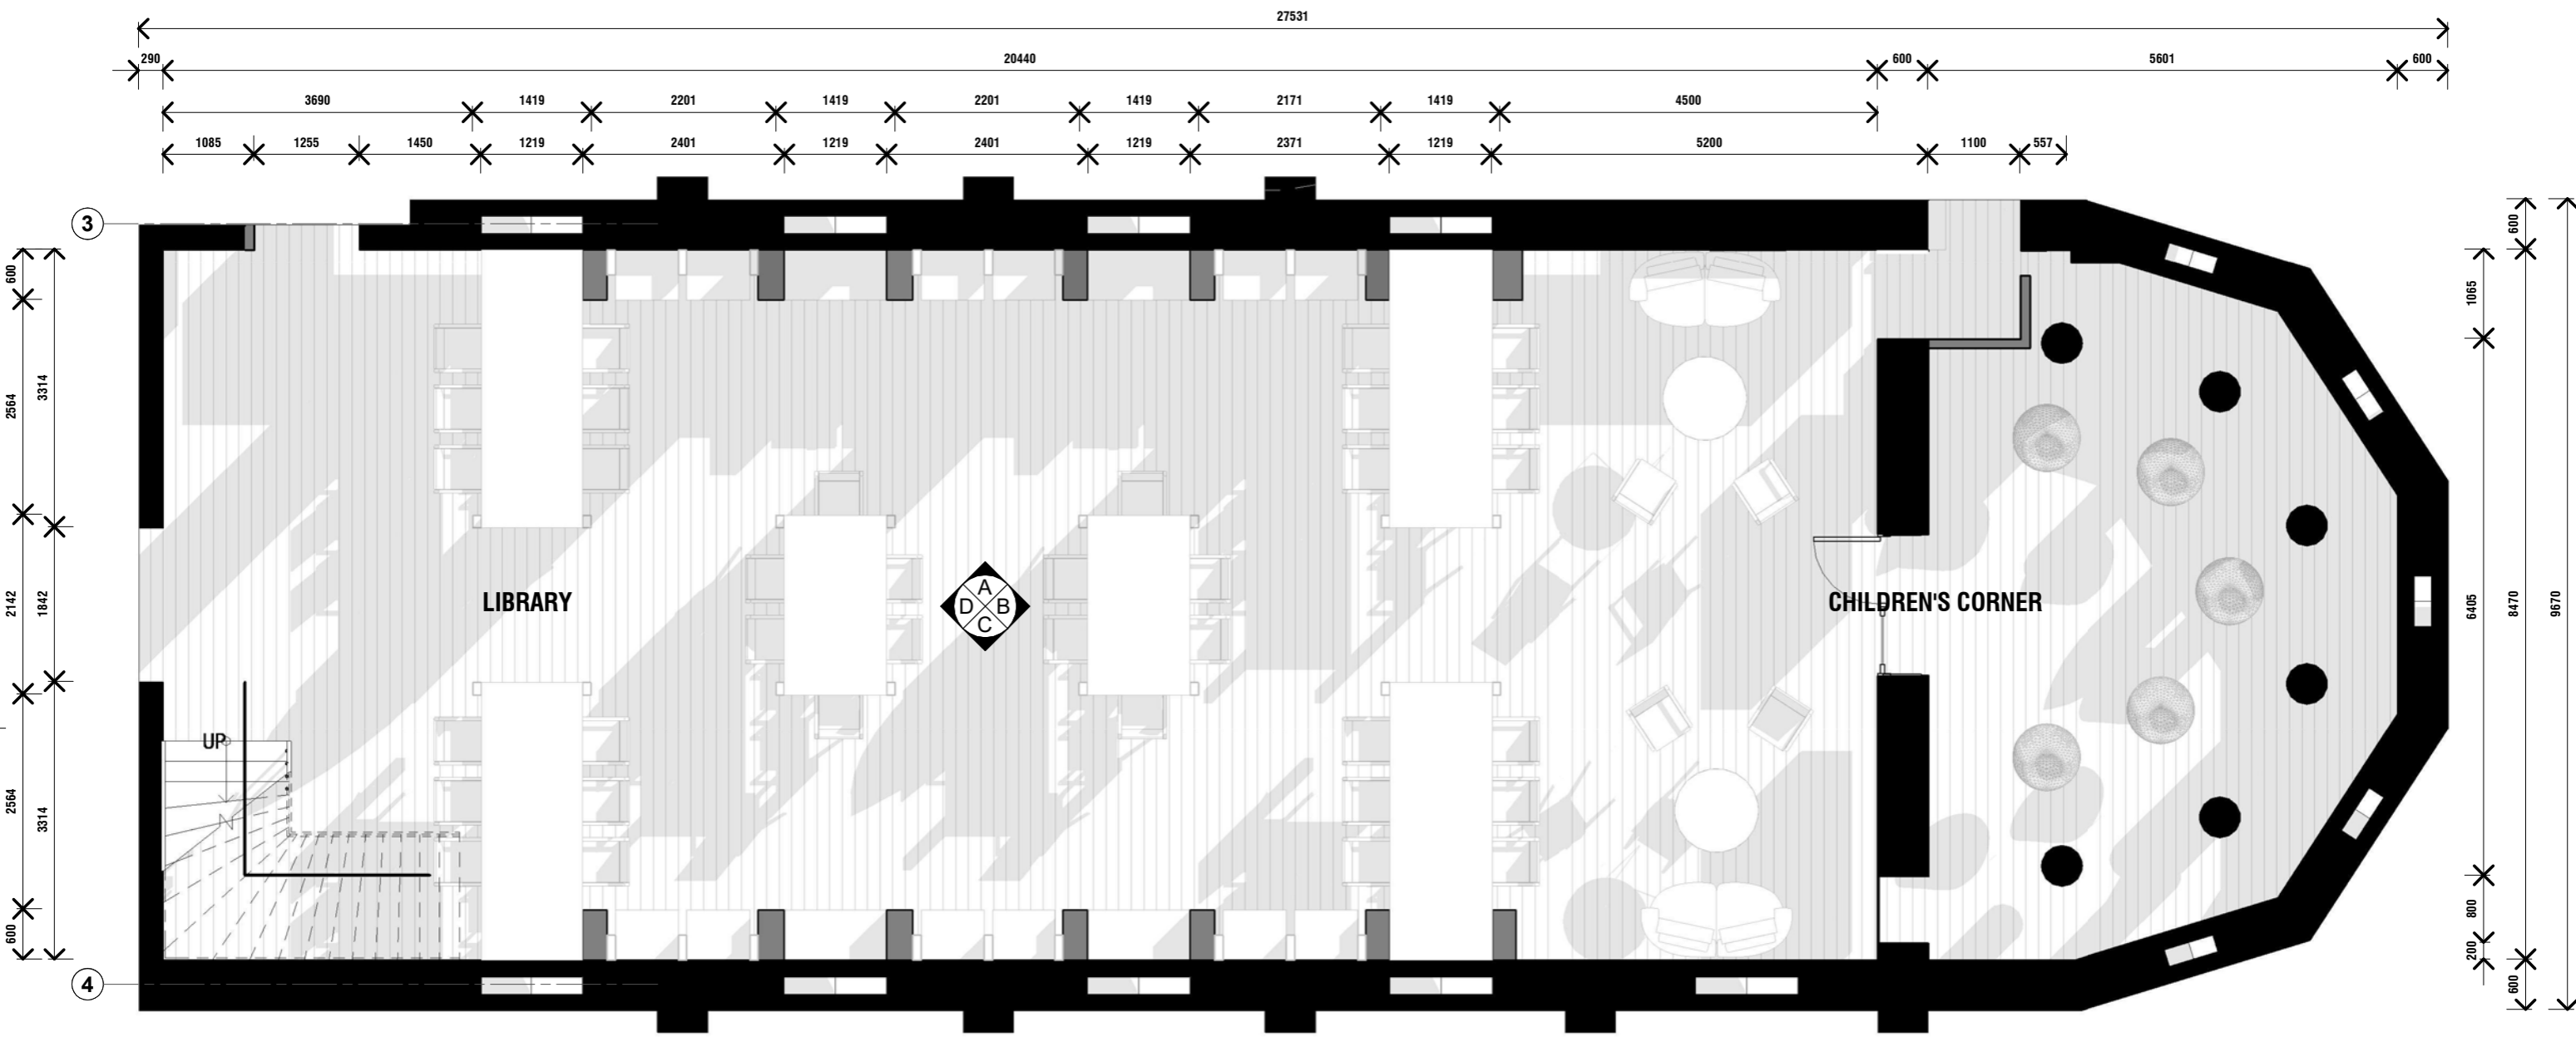


Check all dimensions and all site conditions prior to the commencement of any work. Do not scale drawings - refer noted dimensions only. Any discrepancies shall be referred to Architect/designer for clarification. Drawings shall not be used for construction purposes until issued by designer for construction.


Rev	Date	Amendment

 


Project	SECOND CHANCE PROJECT 2021	Project No.	0001
Title	PROPOSED FLOORPLAN - LIBRARY	Date	
Scale	1 : 75 @ A3	Dwg No	<b>A104</b>
		Rev	

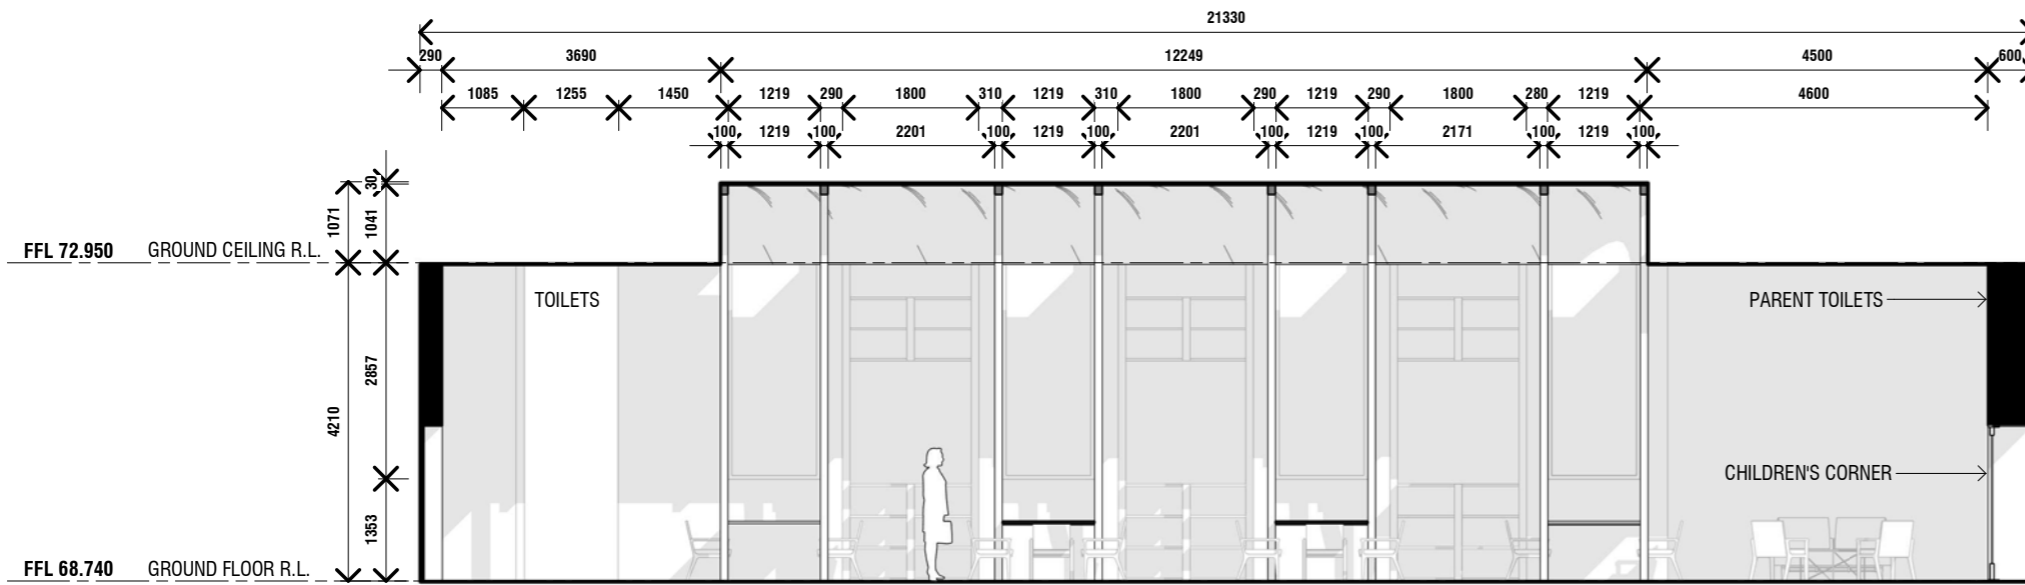


**A LIBRARY ELEVATION A**  
A105 SCALE 1:100@A1

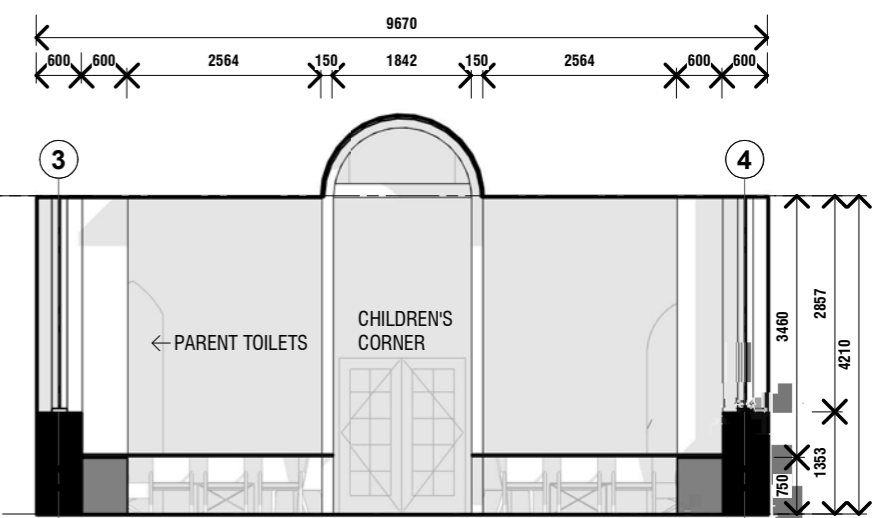

**B LIBRARY ELEVATION B**  
A105 SCALE 1:100@A1

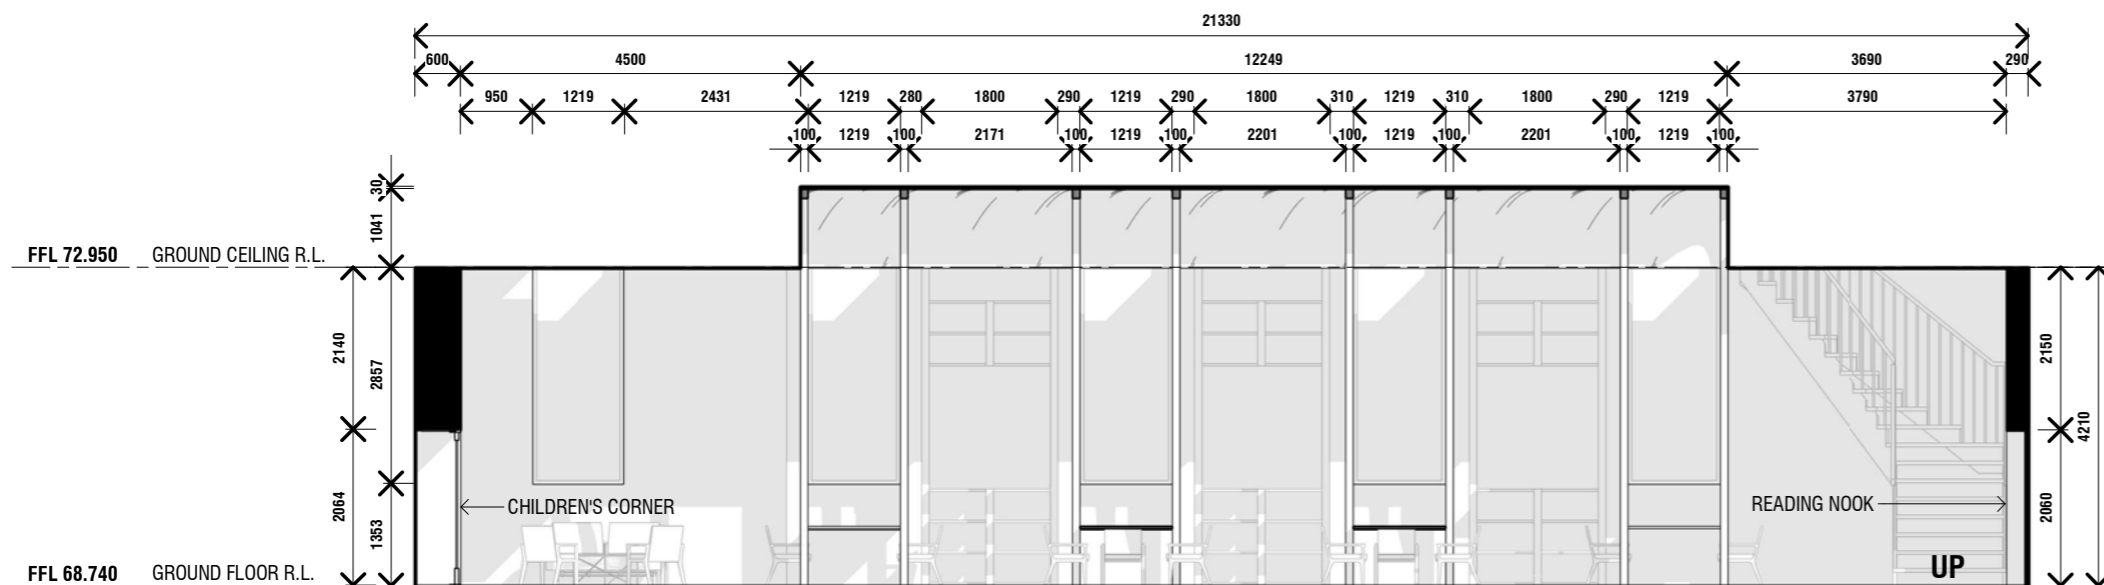

**C LIBRARY ELEVATION C**  
A105 SCALE 1:100@A1

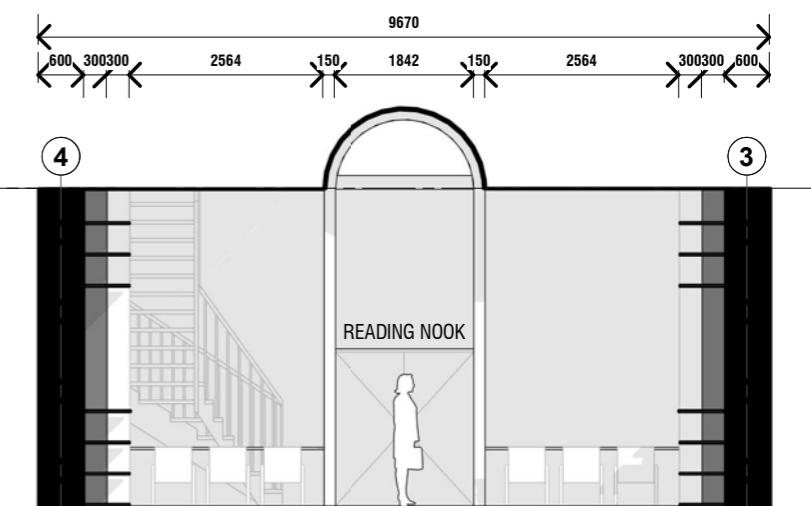

**D LIBRARY ELEVATION D**  
A105 SCALE 1:100@A1

Rev	Date	Amendment


Check all dimensions and all site conditions prior to the commencement of any work. Do not scale drawings - refer noted dimensions only. Any discrepancies shall be referred to Architect/designer for clarification. Drawings shall not be used for construction purposes until issued by designer for construction.

Project SECOND CHANCE PROJECT 2021 Project No. 0001  
Title INTERNAL ELEVATIONS - LIBRARY

Scale 1:100 @ A3 Date




Dwg No **A105**  
Rev

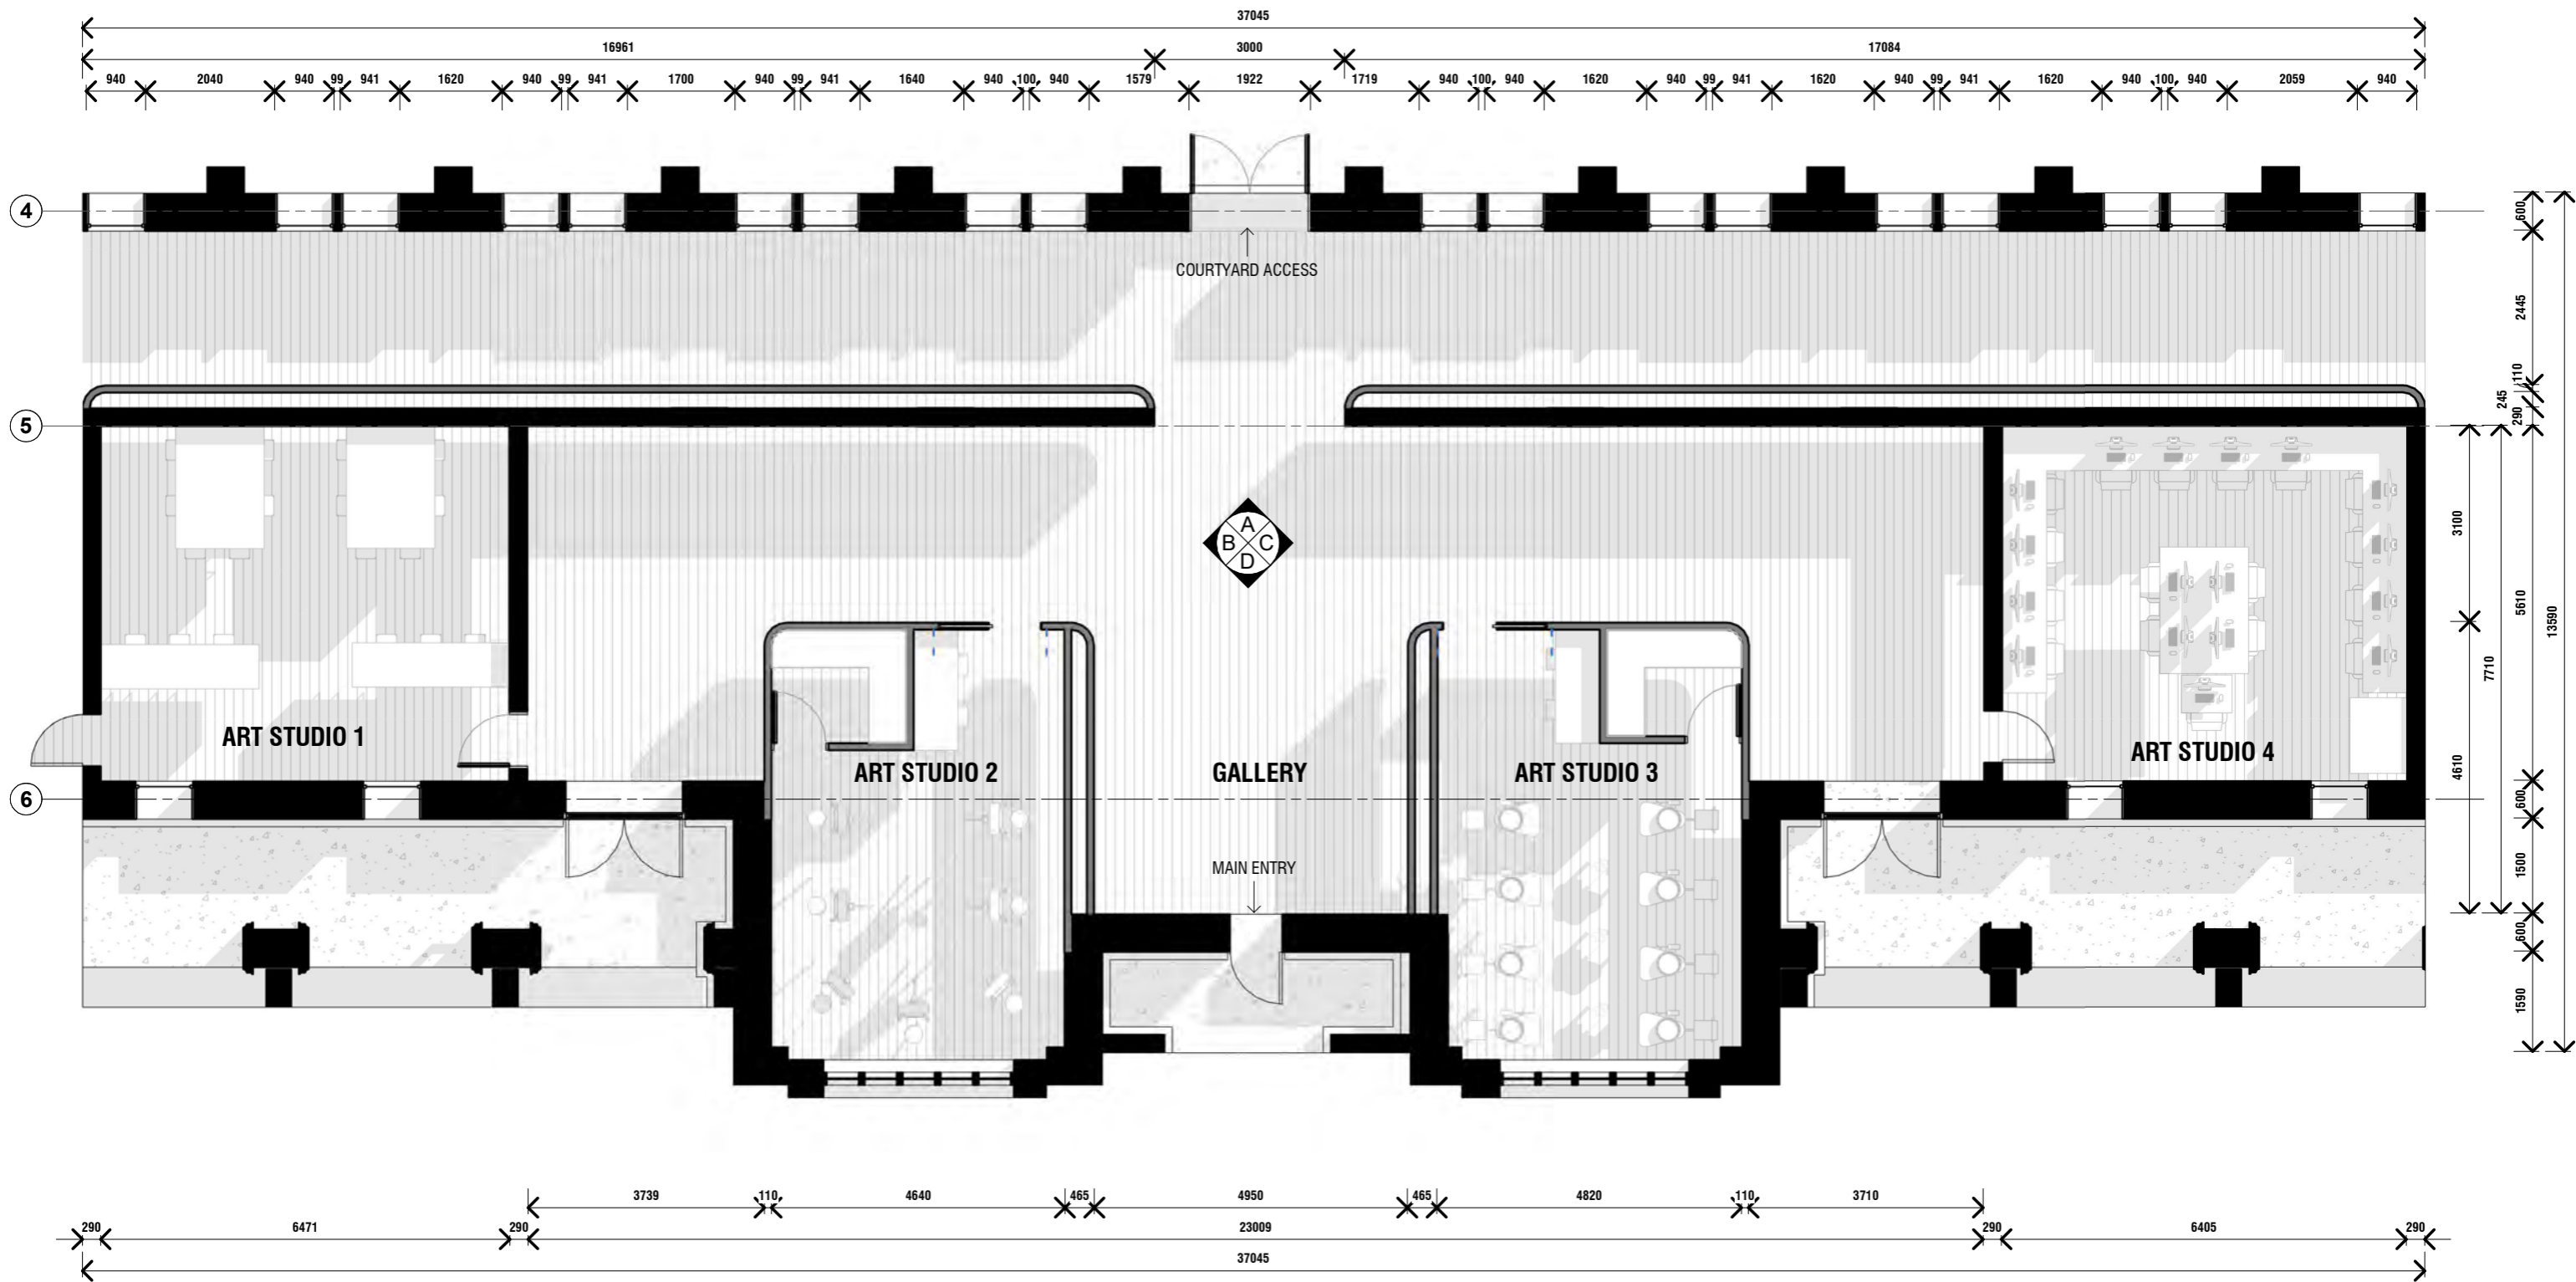



Check all dimensions and all site conditions prior to the commencement of any work. Do not scale drawings - refer noted dimensions only. Any discrepancies shall be referred to Architect/designer for clarification. Drawings shall not be used for construction purposes until issued by designer for construction.

Rev	Date	Amendment

 


Project	SECOND CHANCE PROJECT 2021	Project No.	0001
Title	PROPOSED FLOORPLAN - GALLERY	Date	
Scale	1 : 100 @ A3	Dwg No	<b>A106</b>
		Rev	

 

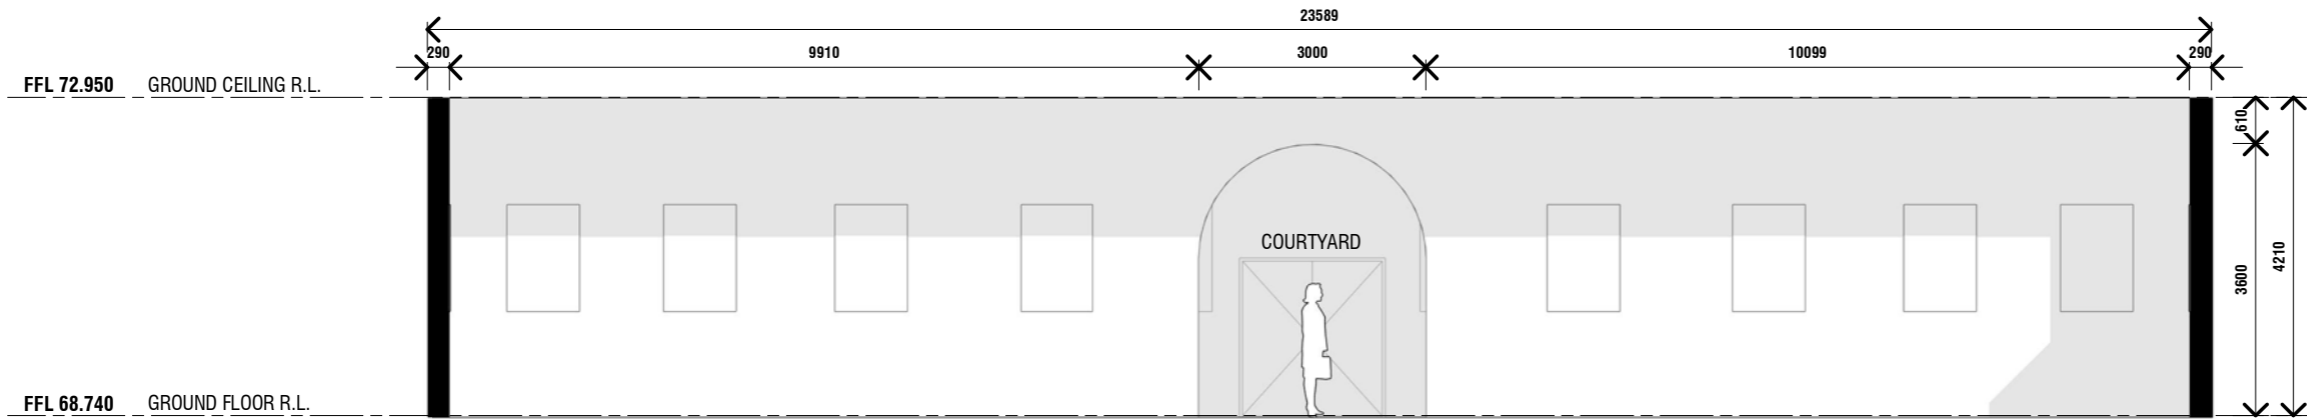


**A GALLERY ELEVATION A**  
A107 SCALE 1:100@A1

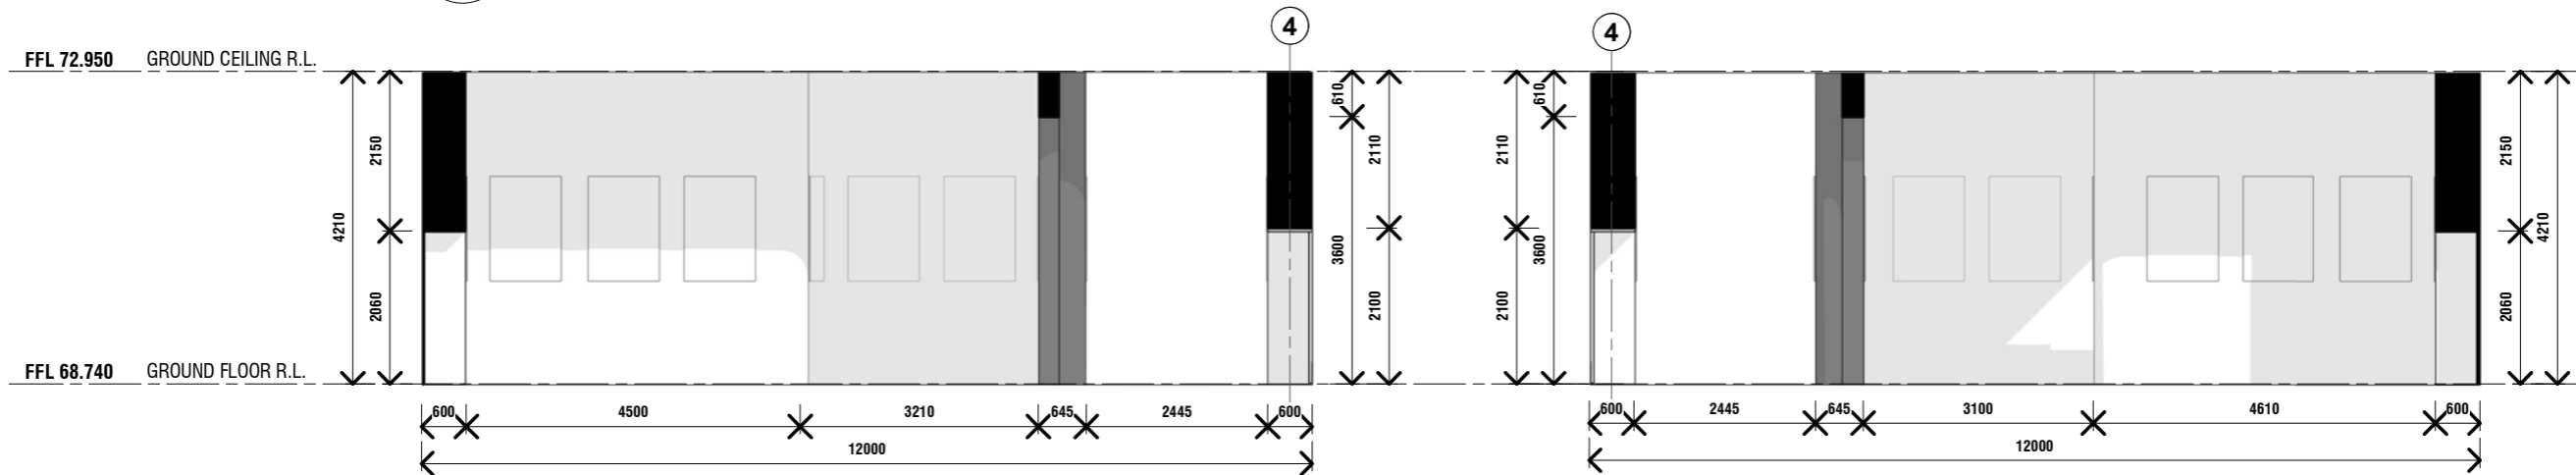

**B GALLERY ELEVATION B**  
A107 SCALE 1:100@A1

**C GALLERY ELEVATION C**  
A107 SCALE 1:100@A1

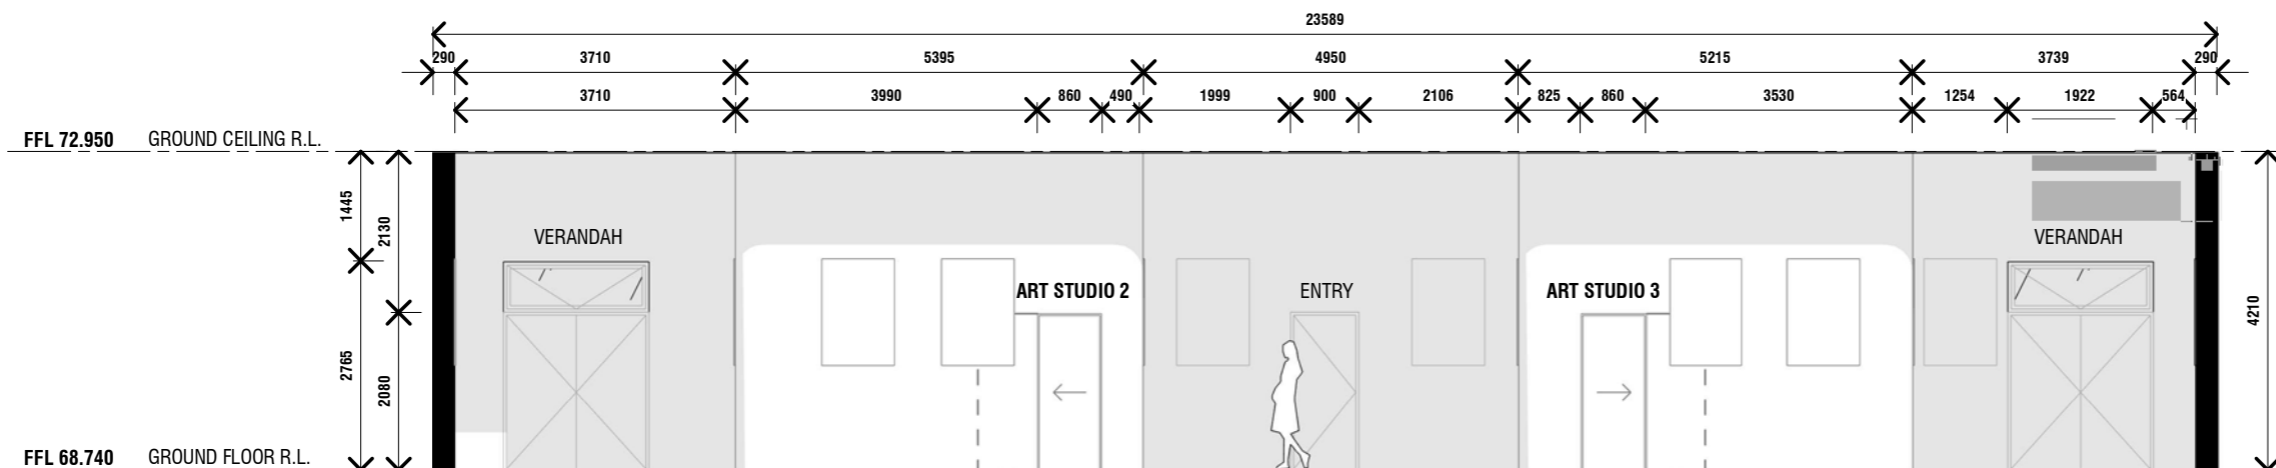

**D GALLERY ELEVATION D**  
A107 SCALE 1:100@A1

Rev	Date	Amendment

Check all dimensions and all site conditions prior to the commencement of any work. Do not scale drawings - refer noted dimensions only. Any discrepancies shall be referred to Architect/designer for clarification. Drawings shall not be used for construction purposes until issued by designer for construction.



Project SECOND CHANCE PROJECT 2021 Project No. 0001  
Title INTERNAL ELEVATIONS - GALLERY

Scale 1:100 @ A3 Date




Dwg No **A107**  
Rev




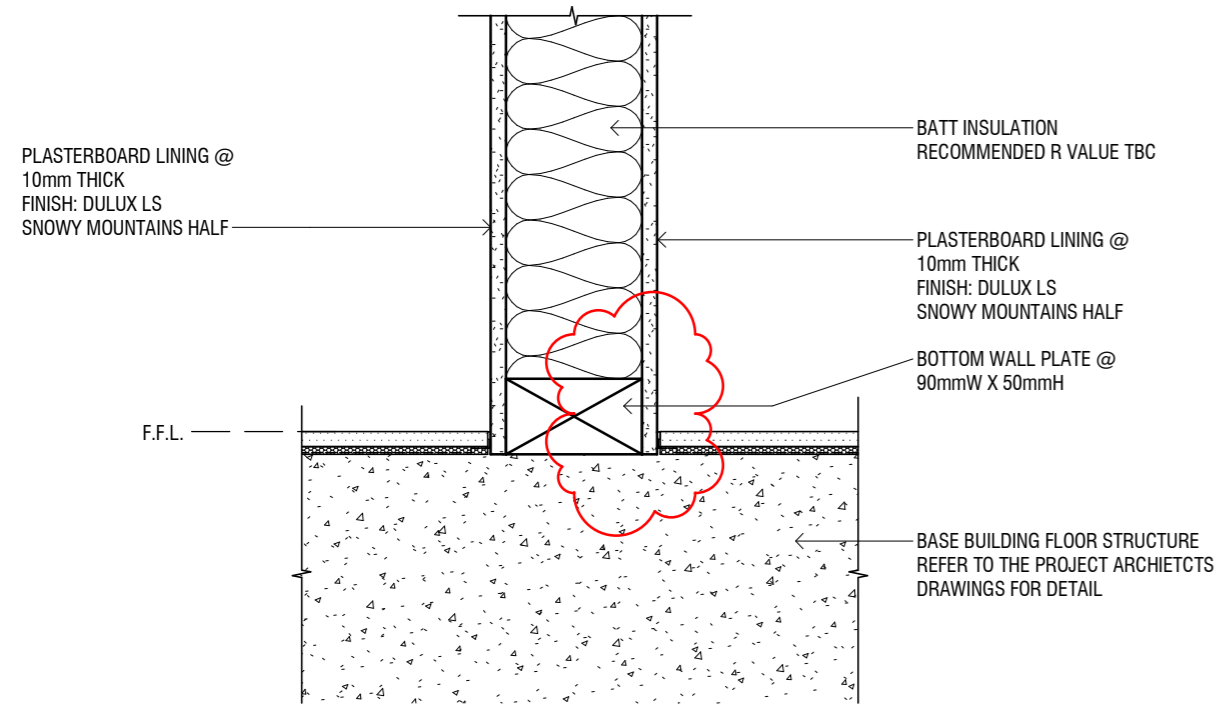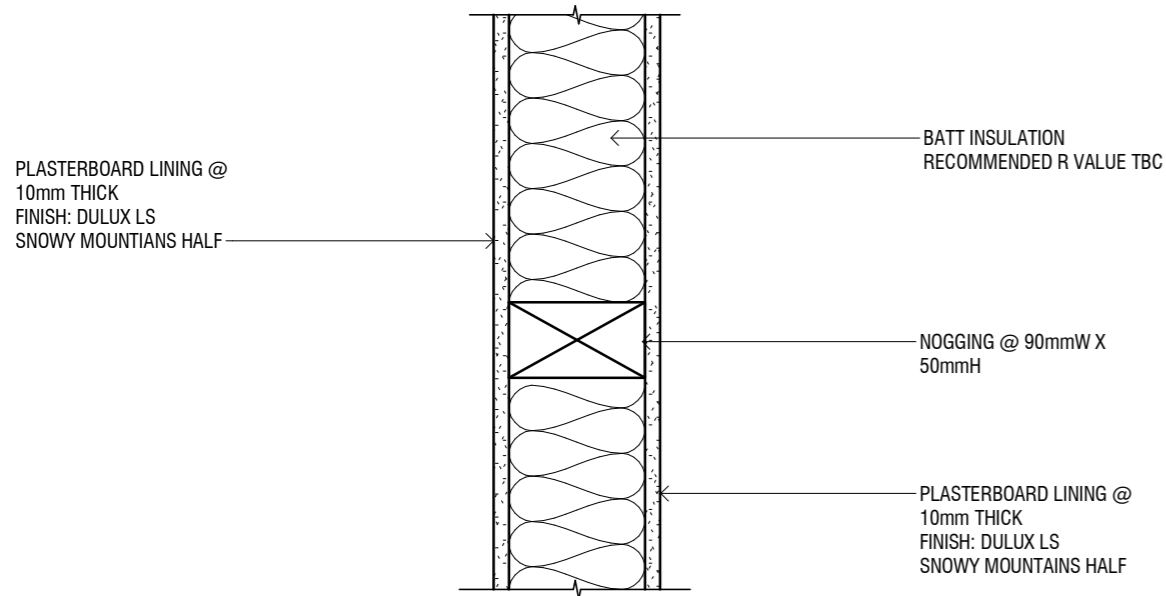

**1** **STUD WALL - CONSTRUCTION DETAIL**  
A108 SCALE 1:5@A1

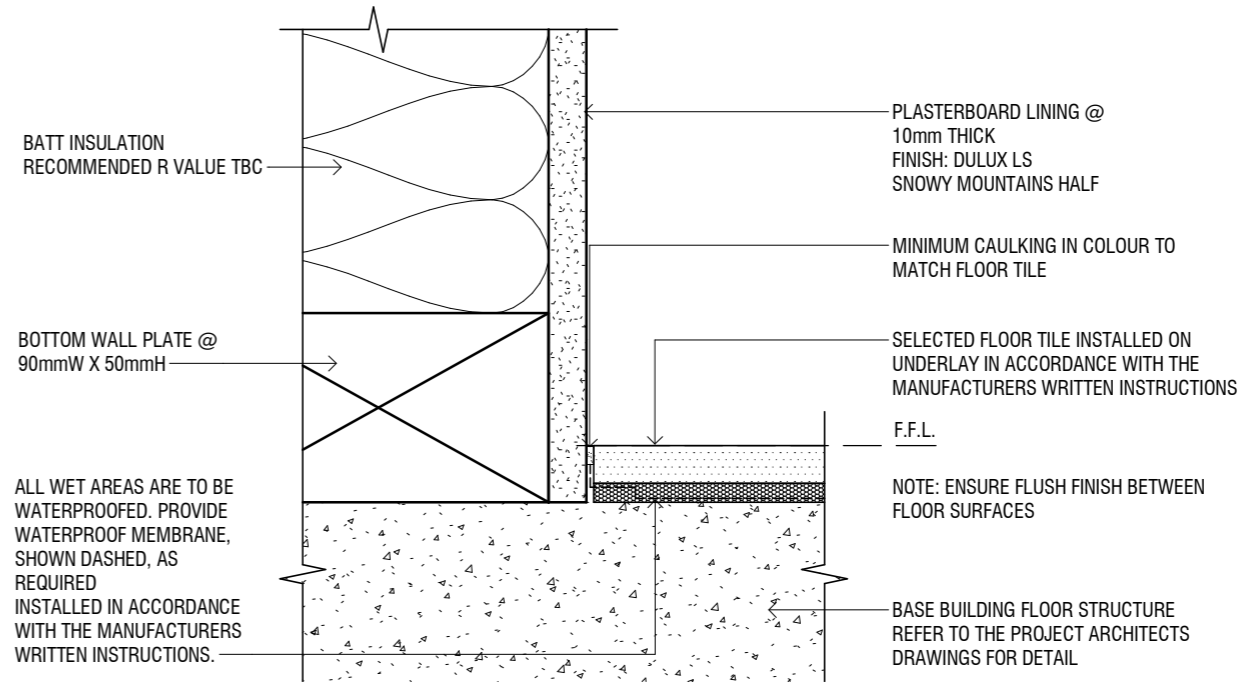

**2** **STUD WALL - CONSTRUCTION DETAIL**  
A108 SCALE 1:2@A1

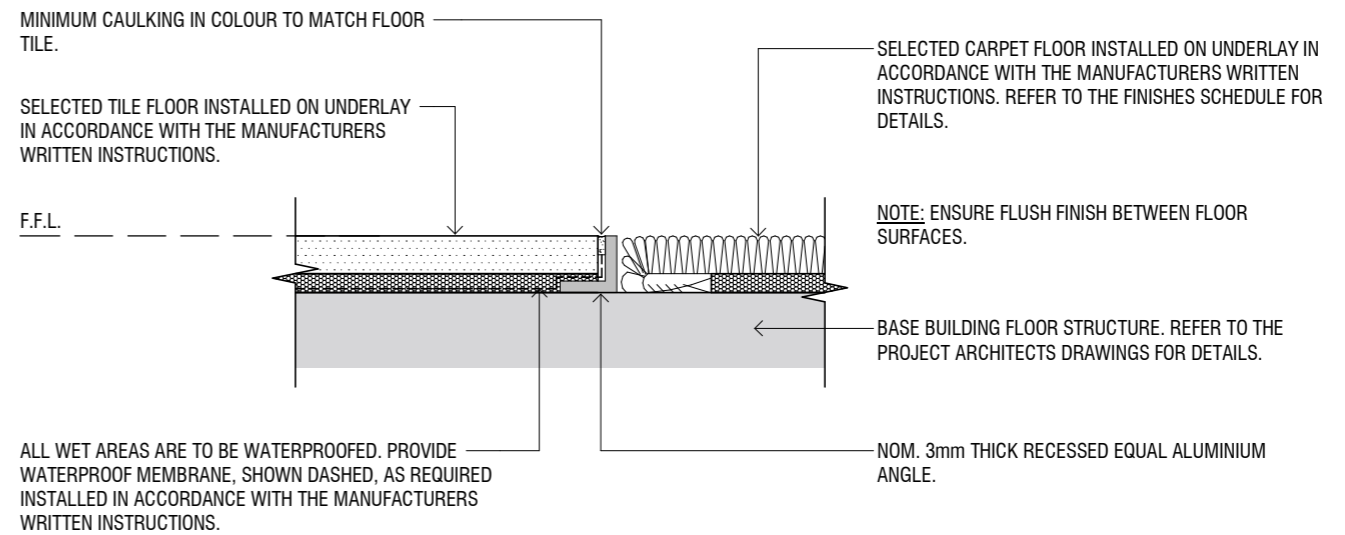


**3** **TYPICAL TILE / CARPET FLOOR JUNCTION DETAIL**  
A108 SCALE 1:2@A1

Check all dimensions and all site conditions prior to the commencement of any work. Do not scale drawings - refer noted dimensions only. Any discrepancies shall be referred to Architect/designer for clarification. Drawings shall not be used for construction purposes until issued by designer for construction.

Rev	Date	Amendment
A	31.03.2017	CONCEPT DESIGN

Project	SECOND CHANCE PROJECT 2021	Project No.	0001
Title	CONSTRUCTION DETAIL		
Scale	As indicated @ A3	Date	31.03.2017
0 25mm		Dwg No	<b>A108</b>
Original @ A3 sheet size		Rev	A


**1 AXONOMETRIC**  
 A109 SCALE @A1

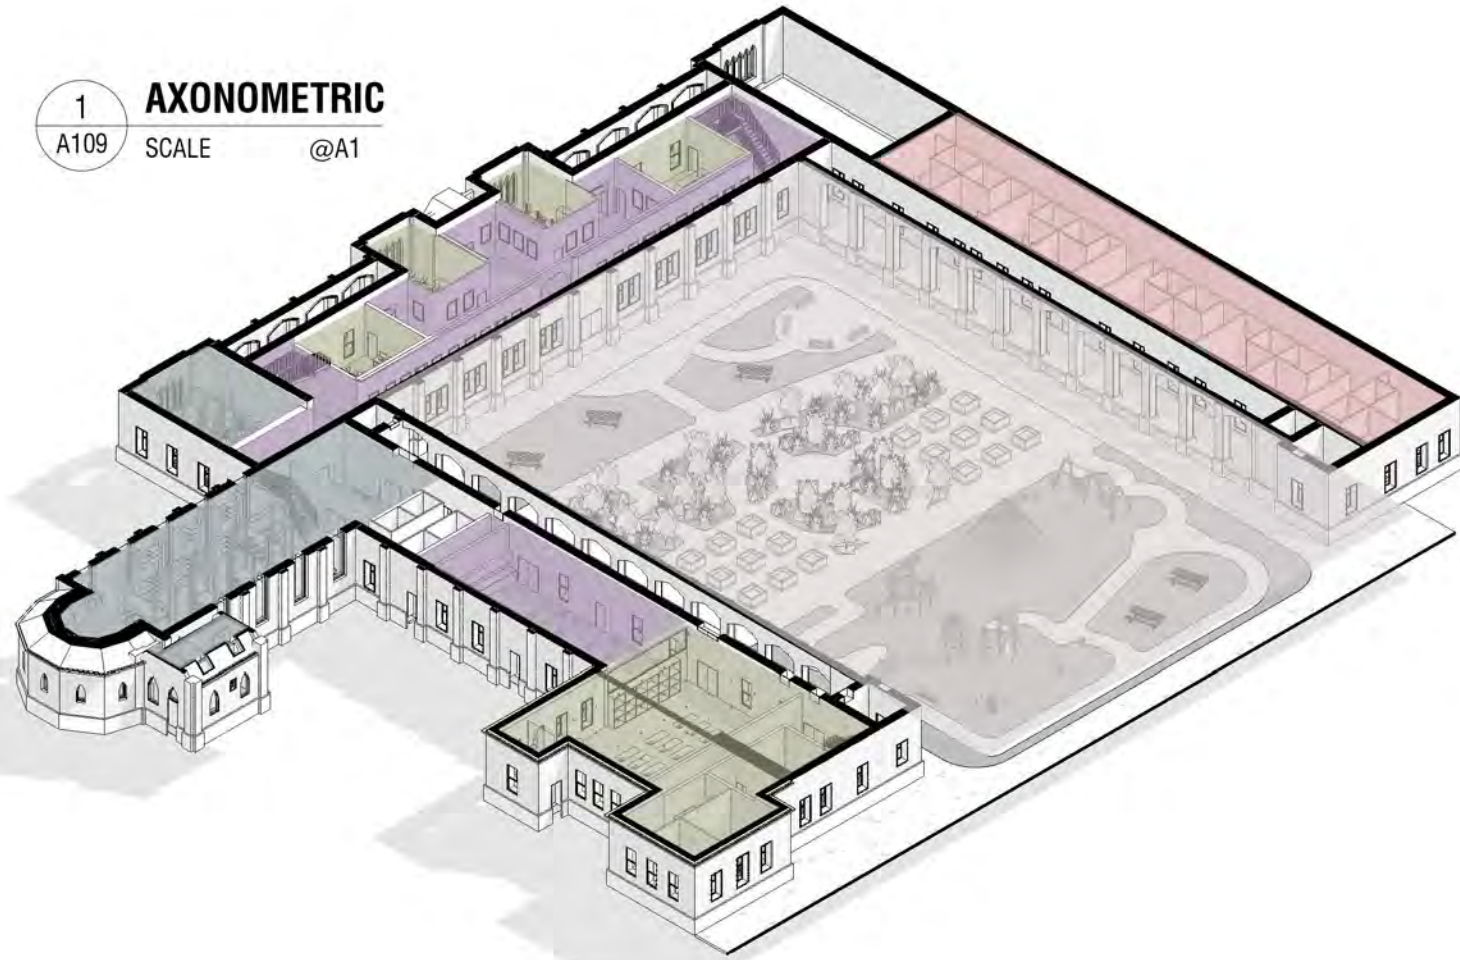

**2 FRONT ELEVATION**  
 A109 SCALE @A1



**3 BUILDING SECTION**  
 A109 SCALE 1:200@A1

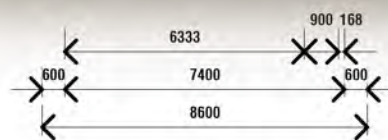

ACCOMMODATION
  QUIET SPACE
  THERAPEUTIC SPACE
  WAITING SPACE

Check all dimensions and all site conditions prior to the commencement of any work. Do not scale drawings - refer noted dimensions only. Any discrepancies shall be referred to Architect/designer for clarification. Drawings shall not be used for construction purposes until issued by designer for construction.


Rev	Date	Amendment

Project	SECOND CHANCE PROJECT 2021	Project No.	0001
Title	LONG SECTION	Date	
Scale	1:200 @ A3	Dwg No	<b>A109</b>
		Rev	

0 25mm  
 Original @ A3 sheet size


# ELECTRICAL AND LIGHTING:

	LT01	SURFACE MOUNTED DOWNLIGHT QTY: 24
	LT02	WALL LIGHT QTY: 4
	LT03	PENDENT LIGHT QTY: 1
	SD01	SMOKE DETECTOR QTY: 1
	LS01	LIGHT SWITCH QTY: 3
	GP01	GPO DOUBLE POINT QTY: 7
	PD01	PHONE AND DATA POINT QTY: 2
	LD01	LED LIGHTING STRIP
	-	WIRING/ CONNECTION

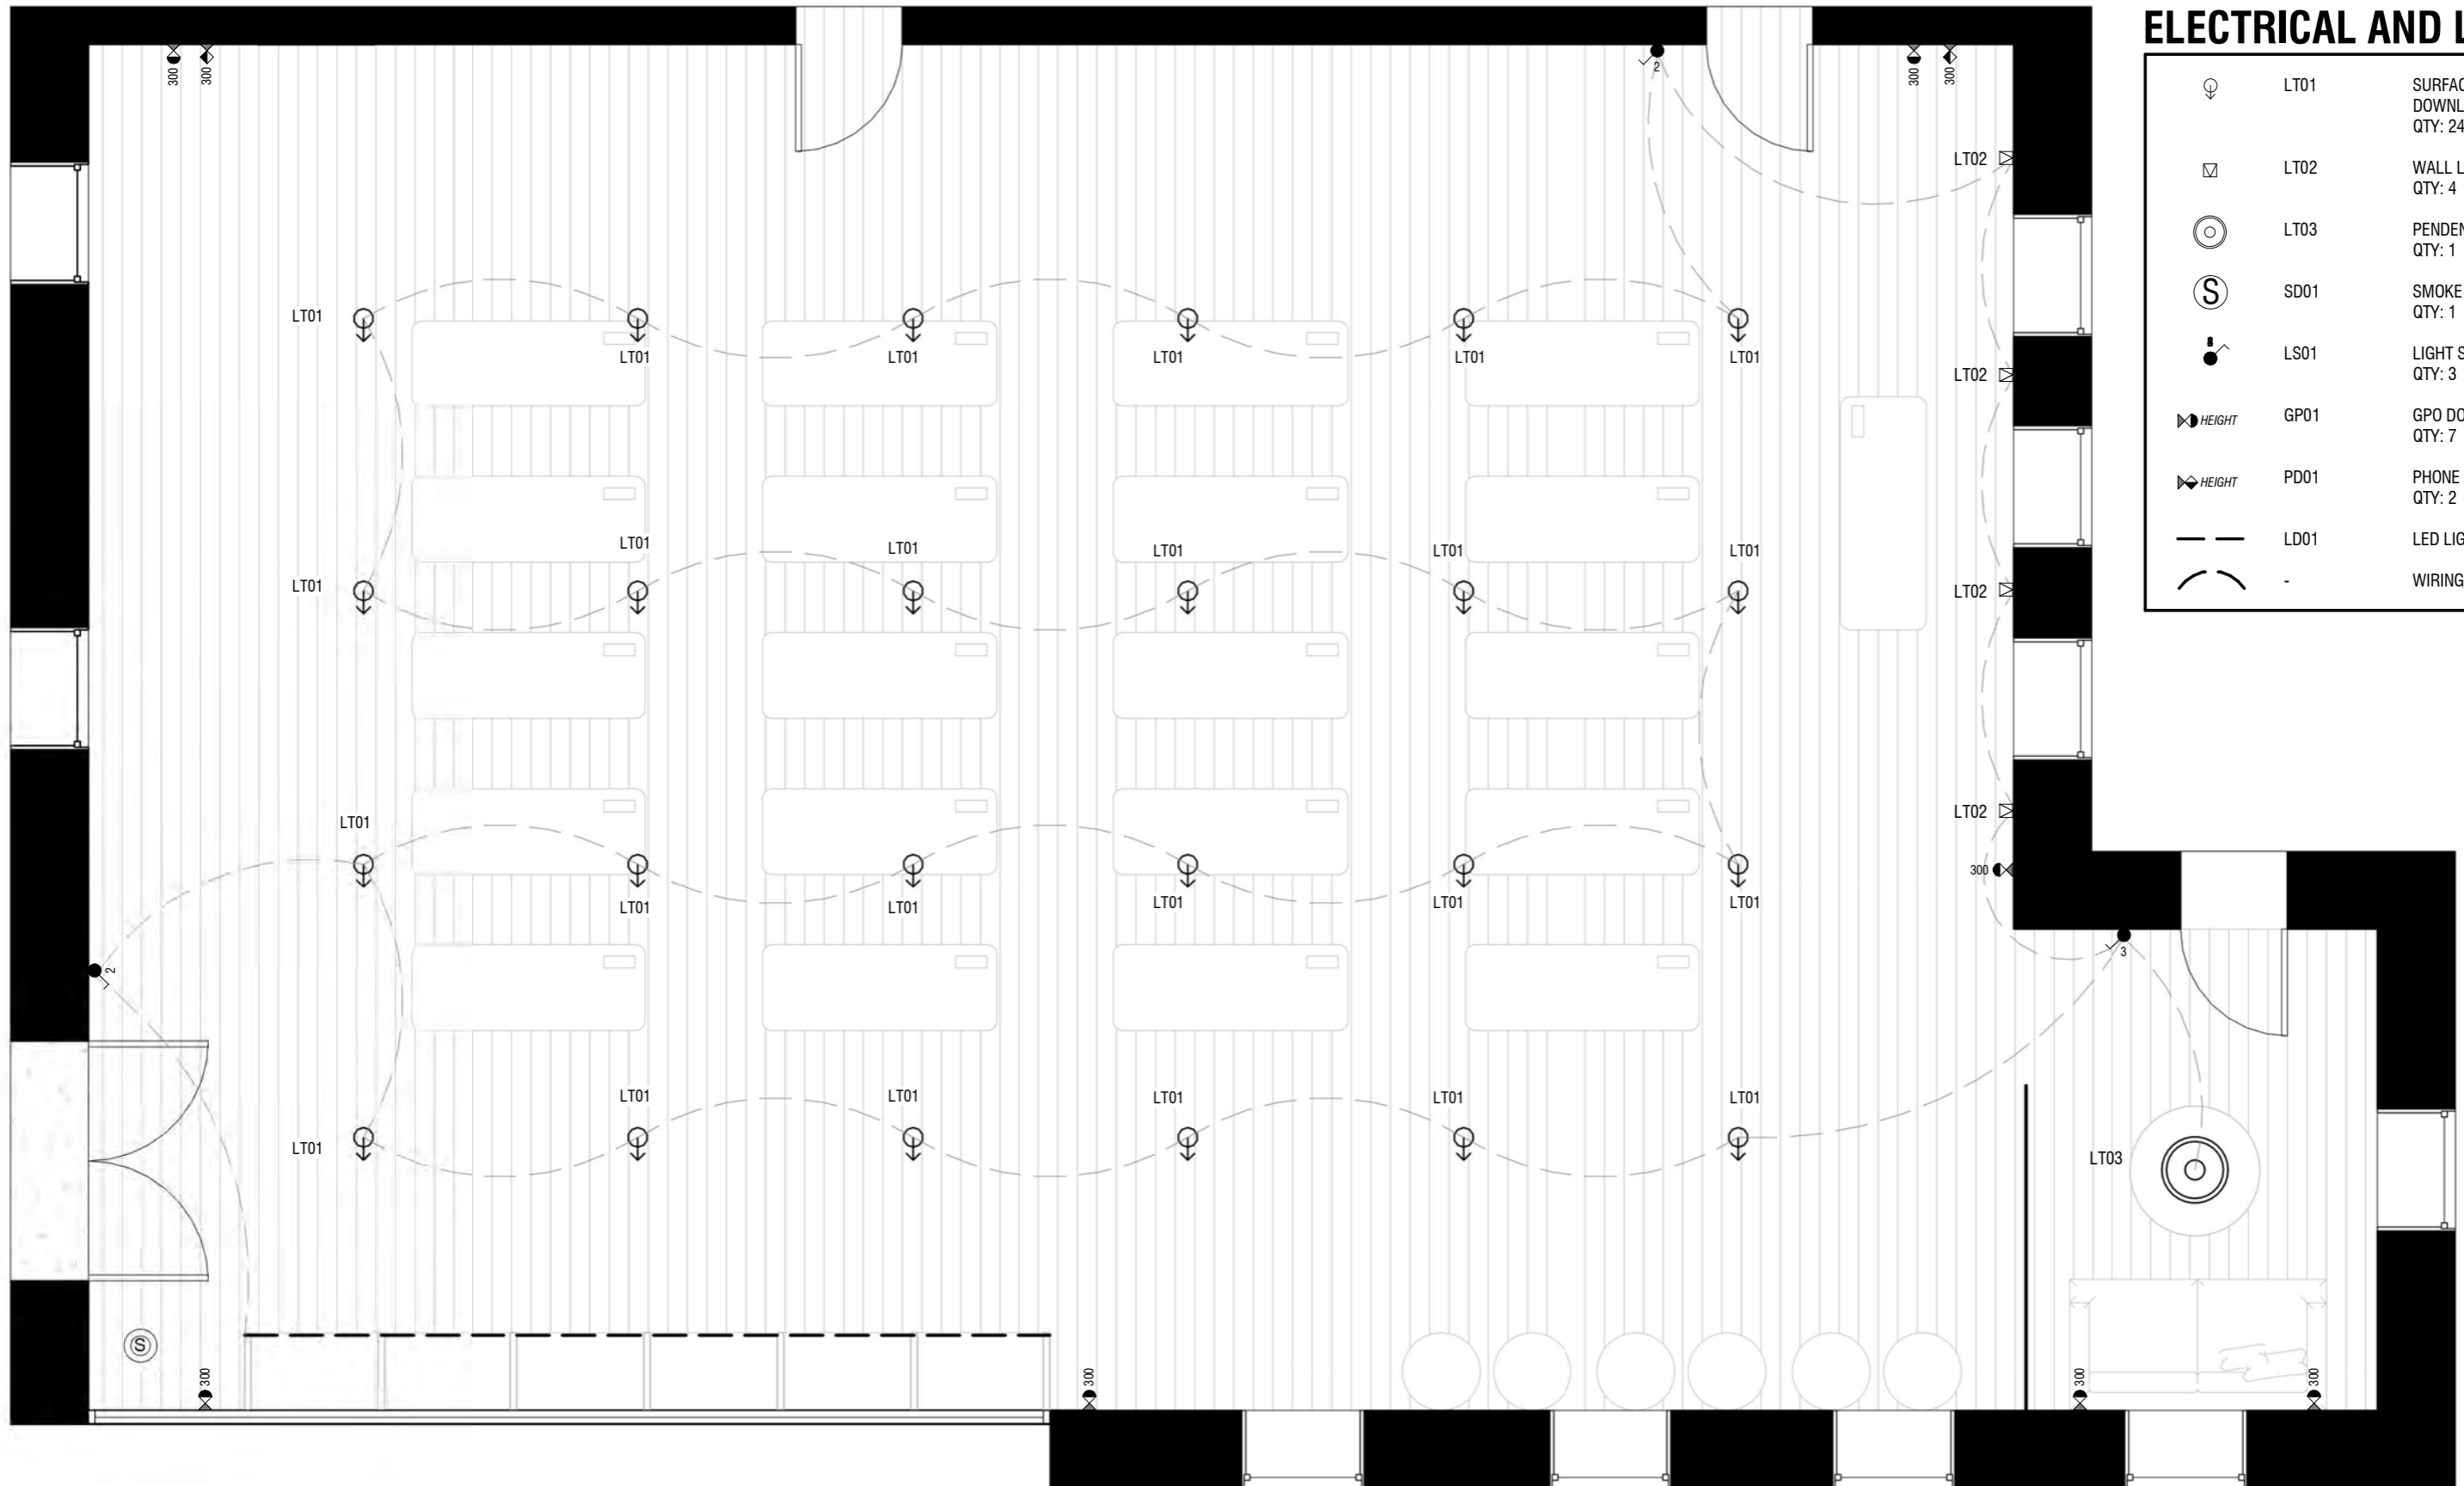


Rev	Date	Amendment

Check all dimensions and all site conditions prior to the commencement of any work. Do not scale drawings - refer noted dimensions only. Any discrepancies shall be referred to Architect/designer for clarification. Drawings shall not be used for construction purposes until issued by designer for construction.

 

Project	SECOND CHANCE PROJECT 2021	Project No.	0001
Title	REFLECTED CEILING PLAN - MINDFUL MOVEMENTS STUDIO	Date	
Scale	1 : 50 @ A3	Dwg No	<b>A110</b>
0 25mm Original @ A3 sheet size		Rev	

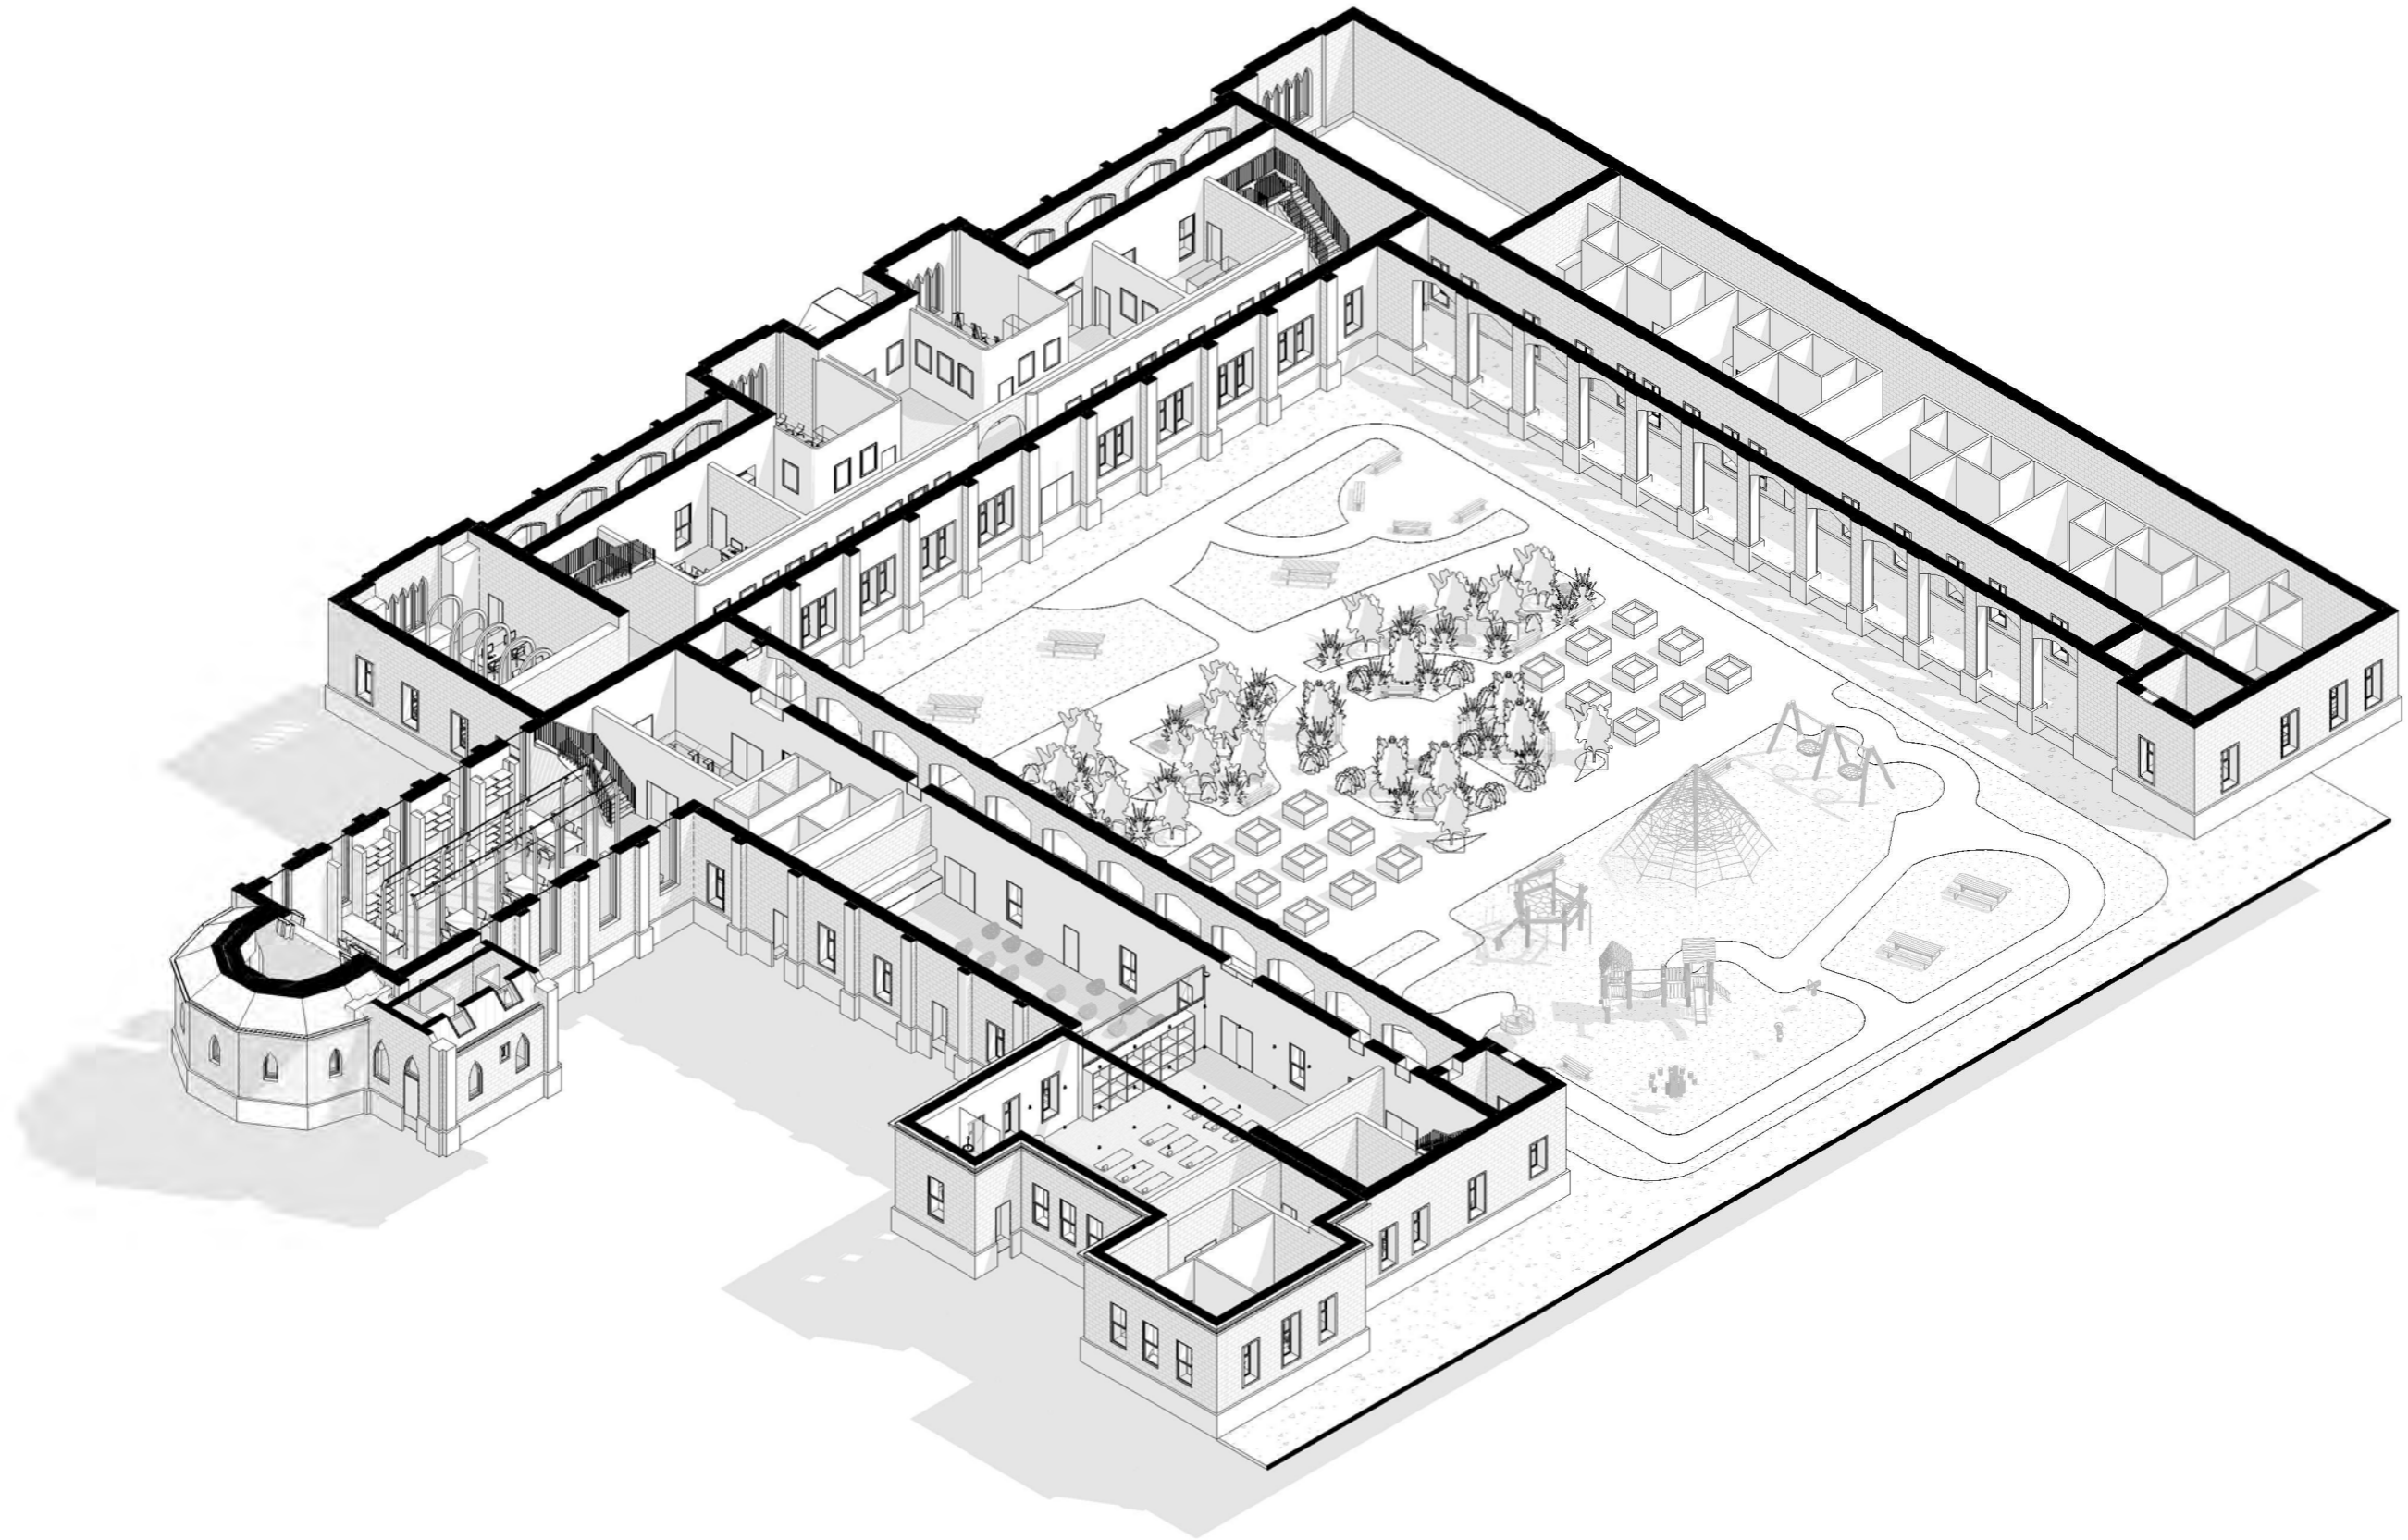

Rev	Date	Amendment

Check all dimensions and all site conditions prior to the commencement of any work. Do not scale drawings - refer noted dimensions only. Any discrepancies shall be referred to Architect/designer for clarification. Drawings shall not be used for construction purposes until issued by designer for construction.

Project	SECOND CHANCE PROJECT 2021	Project No.	0001
---------	----------------------------	-------------	------

Title	AXONOMETRIC
-------	-------------

Scale	@ A3
-------	------

Date	
------	--

0	25mm	Original @ A3 sheet size
---	------	--------------------------

Dwg No	<b>A111</b>
Rev	



Rev	Date	Amendment
-----	------	-----------


Check all dimensions and all site conditions prior to the commencement of any work. Do not scale drawings - refer noted dimensions only. Any discrepancies shall be referred to Architect/designer for clarification. Drawings shall not be used for construction purposes until issued by designer for construction.

Project	SECOND CHANCE PROJECT 2021	Project No.	0001
---------	----------------------------	-------------	------

Title	RENDERED PERSPECTIVE - LIBRARY
-------	--------------------------------

Scale	@ A3
-------	------

Date	
------	--

 

Dwg No	<b>A112</b>
Rev	



Rev	Date	Amendment
-----	------	-----------

Check all dimensions and all site conditions prior to the commencement of any work. Do not scale drawings - refer noted dimensions only. Any discrepancies shall be referred to Architect/designer for clarification. Drawings shall not be used for construction purposes until issued by designer for construction.

Project	SECOND CHANCE PROJECT 2021	Project No.	0001
---------	----------------------------	-------------	------

Title	RENDERED PERSPECTIVE - GALLERY EXIT
-------	-------------------------------------

Scale	@ A3
-------	------

Date	
------	--



Dwg No	<b>A113</b>
--------	-------------

Rev	
-----	--



Rev	Date	Amendment

Check all dimensions and all site conditions prior to the commencement of any work. Do not scale drawings - refer noted dimensions only. Any discrepancies shall be referred to Architect/designer for clarification. Drawings shall not be used for construction purposes until issued by designer for construction.

Project	SECOND CHANCE PROJECT 2021	Project No.	0001
---------	----------------------------	-------------	------

Title	RENDERED PERSPECTIVE - GARDEN CENTER
-------	--------------------------------------

Scale	@ A3
-------	------

Date	
------	--

0	25mm	Original @ A3 sheet size
---	------	--------------------------

Dwg No	<b>A114</b>
Rev	



Rev	Date	Amendment
-----	------	-----------


Check all dimensions and all site conditions prior to the commencement of any work. Do not scale drawings - refer noted dimensions only. Any discrepancies shall be referred to Architect/designer for clarification. Drawings shall not be used for construction purposes until issued by designer for construction.

Project	SECOND CHANCE PROJECT 2021	Project No.	0001
---------	----------------------------	-------------	------

Title	RENDERED PERSPECTIVE - PLAYGROUND
-------	-----------------------------------

Scale	@ A3
-------	------

Date	
------	--

 

Dwg No	<b>A115</b>
Rev	