

ASSISI CENTRE

230 ROSANNA ROAD, ROSANNA



KRISTY KELLY

DRAWING NO.	TITLE	SCALE
A100	TITLE PAGE	--
A101	EXISTING/PROPOSED FLOOR PLAN(S)	1:500
A102	PROPOSED FLOOR PLAN - RESIDENTIAL	1:200
A103	INTERNAL ELEVATIONS - RESIDENTIAL	1:50
A104	PROPOSED FLOOR PLAN - WAITING SPACE (LOUNGE)	1:100
A105 - A106	INTERNAL ELEVATIONS - WAITING SPACE (LOUNGE)	1:100
A107	PROPOSED FLOOR PLAN - THERAPEUTIC SPACE (ATRIUM)	1:100
A108 - A109	INTERNAL ELEVATIONS - THERAPEUTIC SPACE (ATRIUM)	1:100
A110	PROPOSED FLOOR PLAN- RECREATIONAL SPACE (CHAPEL)	1:100
A111 - A112	INTERNAL ELEVATIONS - RECREATIONAL SPACE (CHAPEL)	1:100
A113	BUILDING SECTIONS - RESIDENTIAL	1:200
A114	BUILDING SECTIONS - COMMERCIAL	1:200
A115	CONSTRUCTION DETAIL	--
A116 - A118	REFLECTED CEILING PLANS	1:100
A119	LIGHTING DETAIL	--
A120	AXONOMETRIC	--
A121	FINAL RENDERED PERSPECTIVES - RECREATIONAL SPACE (CHAPEL)	--
A122	FINAL RENDERED PERSPECTIVES - THERAPEUTIC SPACE (ATRIUM SENSORY SPACE)	--
A123	FINAL RENDERED PERSPECTIVES - WAITING SPACE (LOUNGE)	--
A124	FINAL RENDERED PERSPECTIVES - THERAPEUTIC SPACE (ATRIUM)	--
A125	FINAL RENDERED PERSPECTIVES - THERAPEUTIC SPACE (ATRIUM SENSORY SPACE)	--
A126	FINAL RENDERED PERSPECTIVES - RESIDENTIAL - FAMILY ROOM	--
A127	FINAL RENDERED PERSPECTIVE - RESIDENTIAL - STANDARD ROOM	--

Check all dimensions and all site conditions prior to the commencement of any work. Do not scale drawings - refer noted dimensions only. Any discrepancies shall be referred to Architect/designer for clarification. Drawings shall not be used for construction purposes until issued by designer for construction.

Rev	Date	Amendment

Project	ASSISI CENTRE ROSANNA	Project No.	0001
Title	TITLE PAGE		
Scale	@ A3	Date	
		Dwg No	A100
Original @ A3 sheet size		Rev	

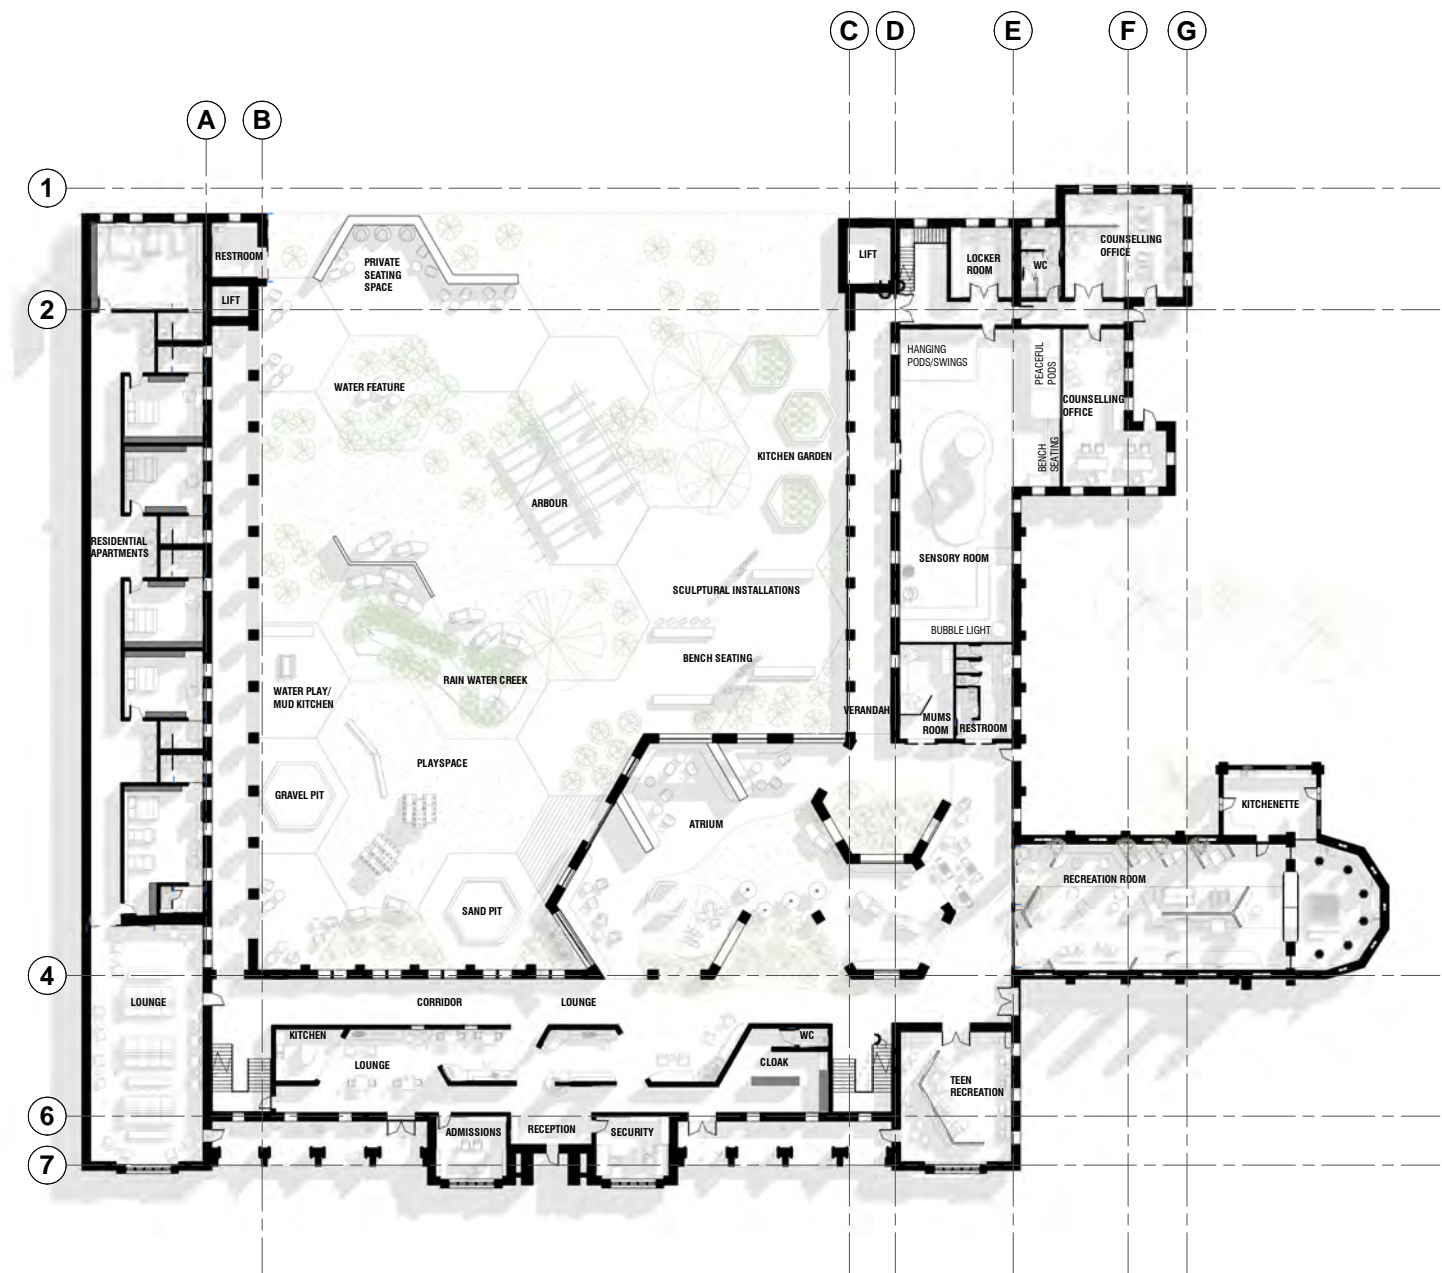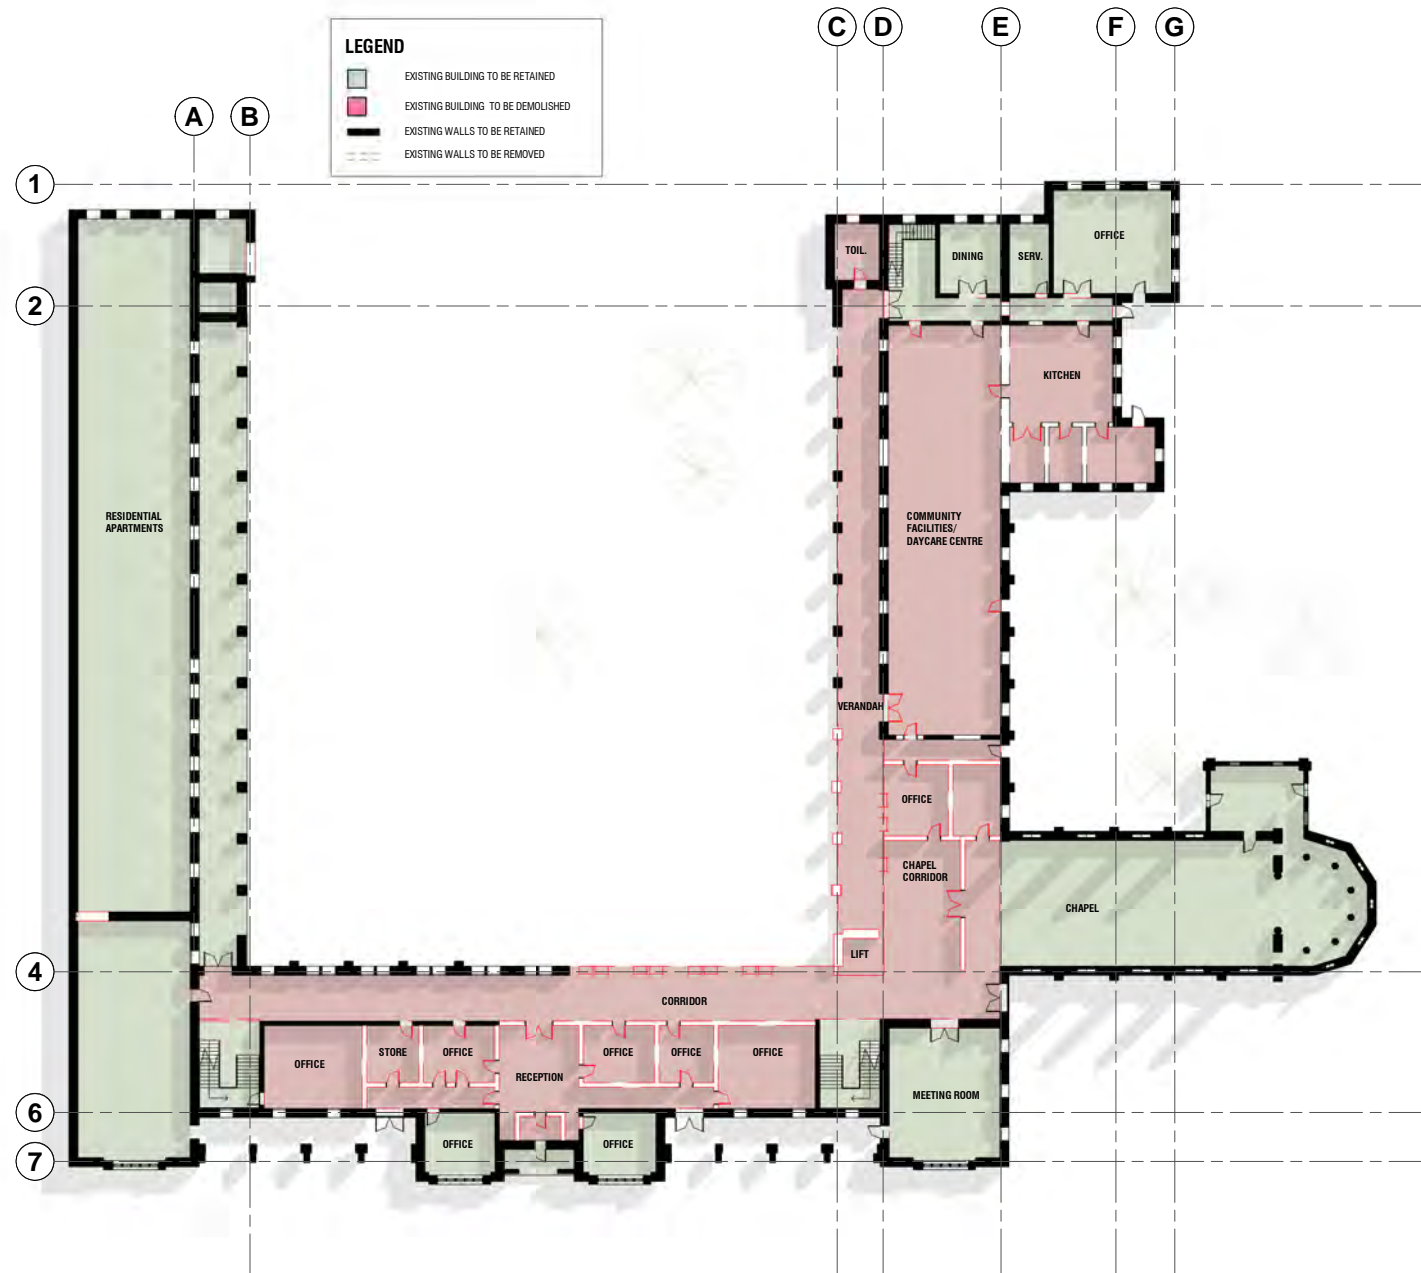


1 GROUND FLOOR EXISTING FLOOR PLAN
A101 SCALE 1:500@A1



2 GROUND FLOOR PROPOSED FLOOR PLAN
A101 SCALE 1:500@A1

Check all dimensions and all site conditions prior to the commencement of any work. Do not scale drawings - refer noted dimensions only. Any discrepancies shall be referred to Architect/designer for clarification. Drawings shall not be used for construction purposes until issued by designer for construction.

Rev	Date	Amendment

 

Project	ASSISI CENTRE ROSANNA	Project No.	0001
Title	EXISTING/PROPOSED FLOOR PLANS	Date	
Scale	1:500 @ A3	Dwg No	A101
		Rev	
Original @ A3 sheet size			

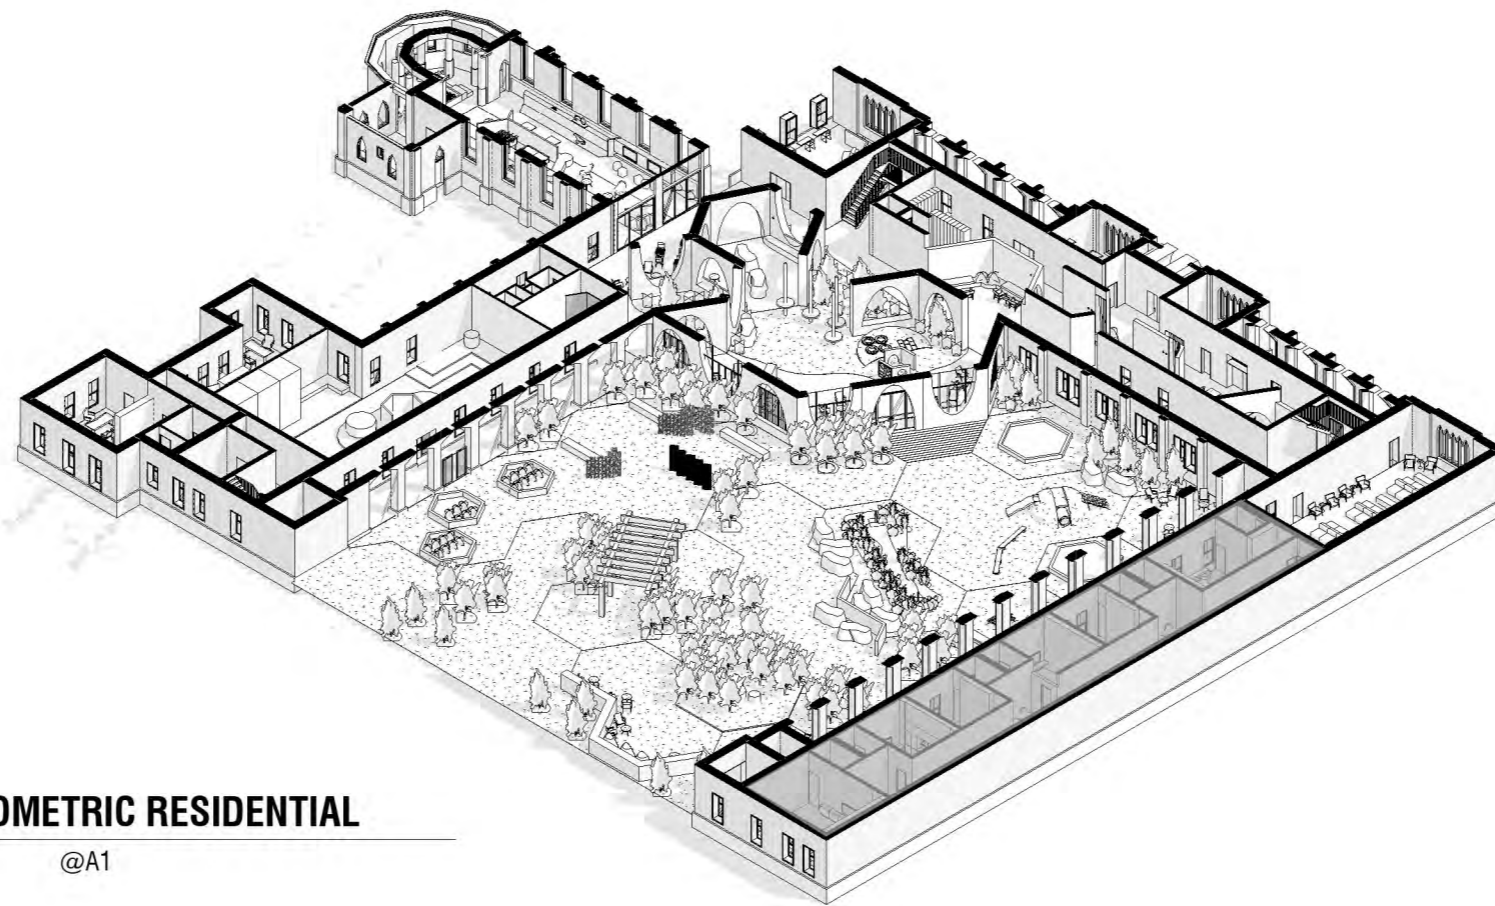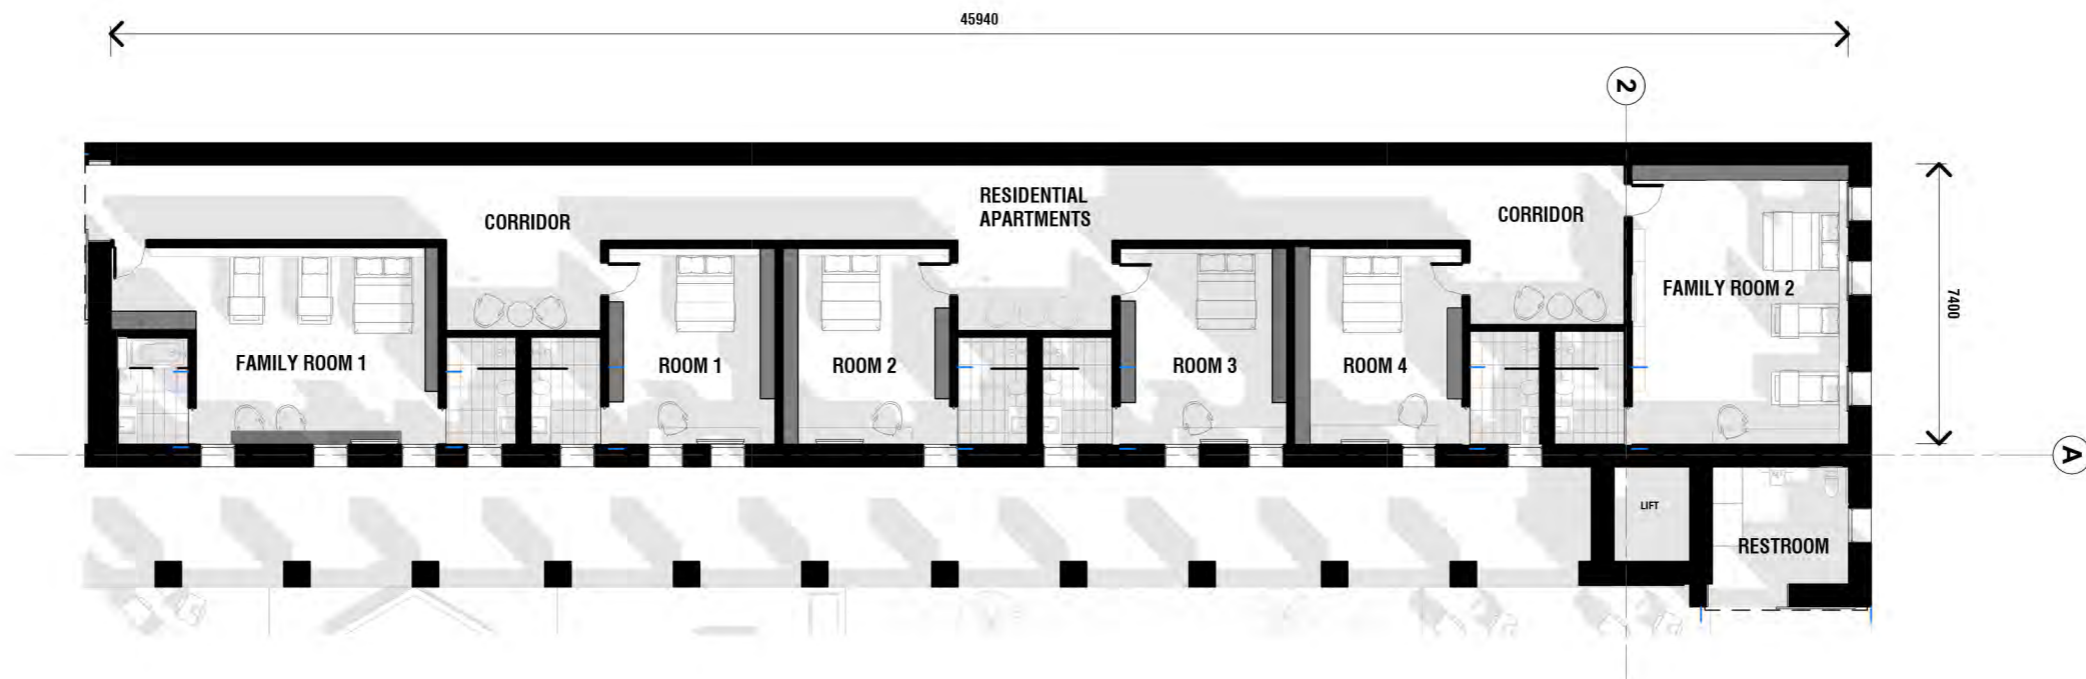


2 **AXONOMETRIC RESIDENTIAL**
 A102 SCALE @A1


Rev	Date	Amendment
-----	------	-----------

Check all dimensions and all site conditions prior to the commencement of any work. Do not scale drawings - refer noted dimensions only. Any discrepancies shall be referred to Architect/designer for clarification. Drawings shall not be used for construction purposes until issued by designer for construction.


Project	ASSISI CENTRE ROSANNA	Project No.	0001
Title	PROPOSED FLOOR PLAN - RESIDENTIAL		
Scale	1 : 200 @ A3	Date	
0 25mm		Dwg No	A102
Original @ A3 sheet size		Rev	

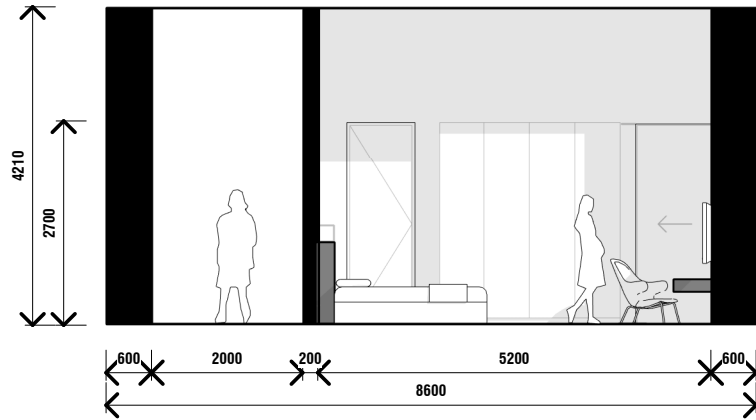


A **RESIDENTIAL ELEVATION A**
A103 SCALE 1 : 100@A1

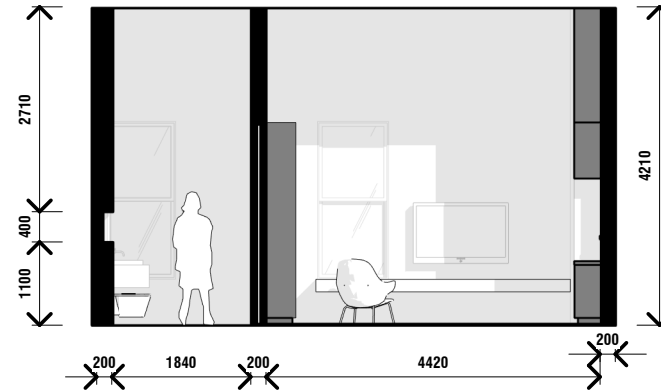


B **RESIDENTIAL ELEVATION B**
A103 SCALE 1 : 100@A1

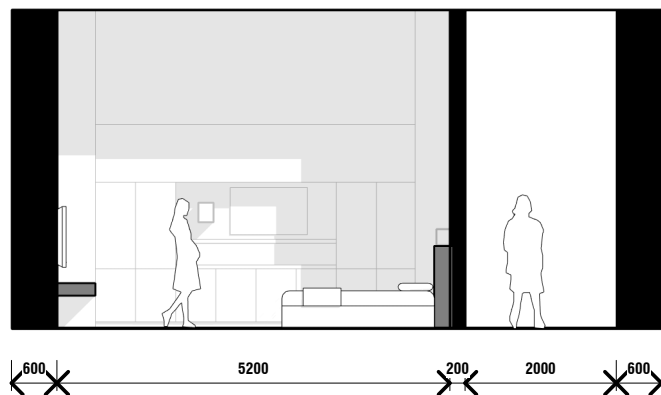

C **RESIDENTIAL ELEVATION C**
A103 SCALE 1 : 100@A1

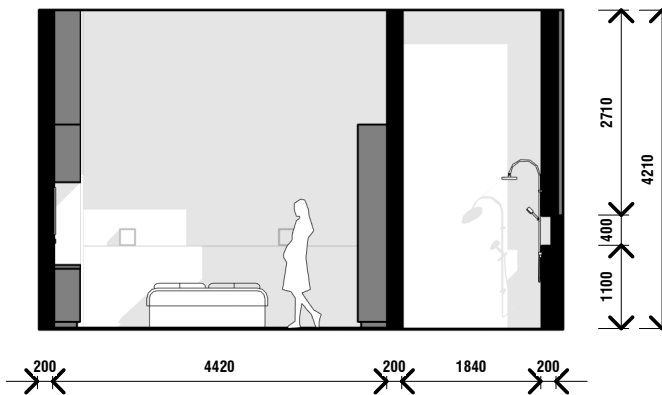

D **RESIDENTIAL ELEVATION D**
A103 SCALE 1 : 100@A1

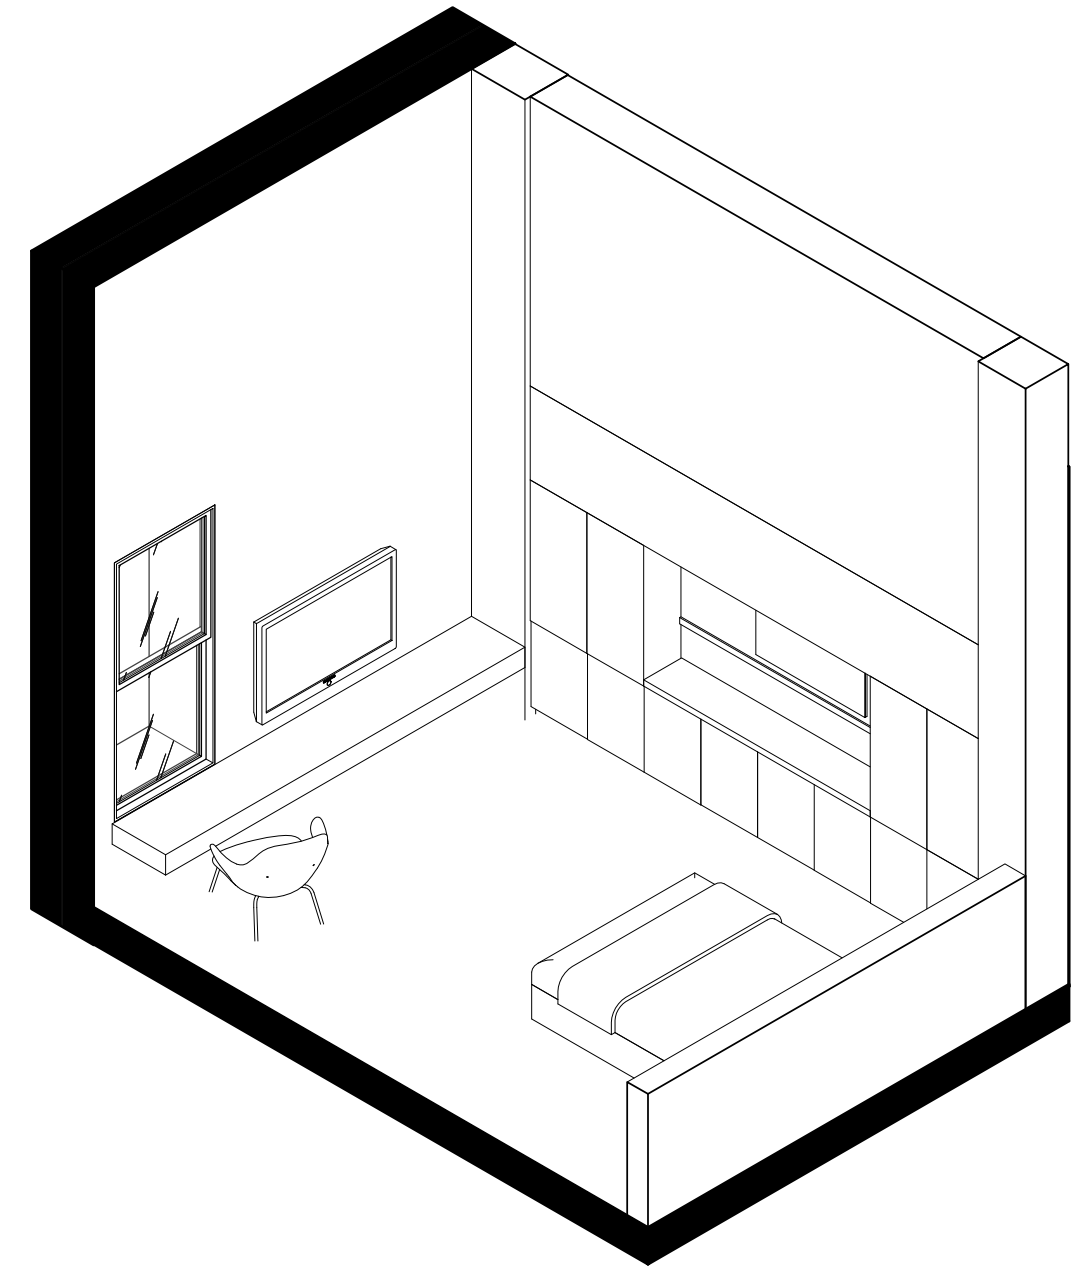


1 **AXONOMETRIC VIEW RESIDENTIAL STANDARD ROOM**
A103 SCALE @A1

Rev	Date	Amendment


Check all dimensions and all site conditions prior to the commencement of any work. Do not scale drawings - refer noted dimensions only. Any discrepancies shall be referred to Architect/designer for clarification. Drawings shall not be used for construction purposes until issued by designer for construction.

Project	ASSISI CENTRE ROSANNA	Project No.	0001
Title	INTERNAL ELEVATIONS - RESIDENTIAL		
Scale	1 : 100 @ A3	Date	
0 25mm		Dwg No	A103
Original @ A3 sheet size		Rev	

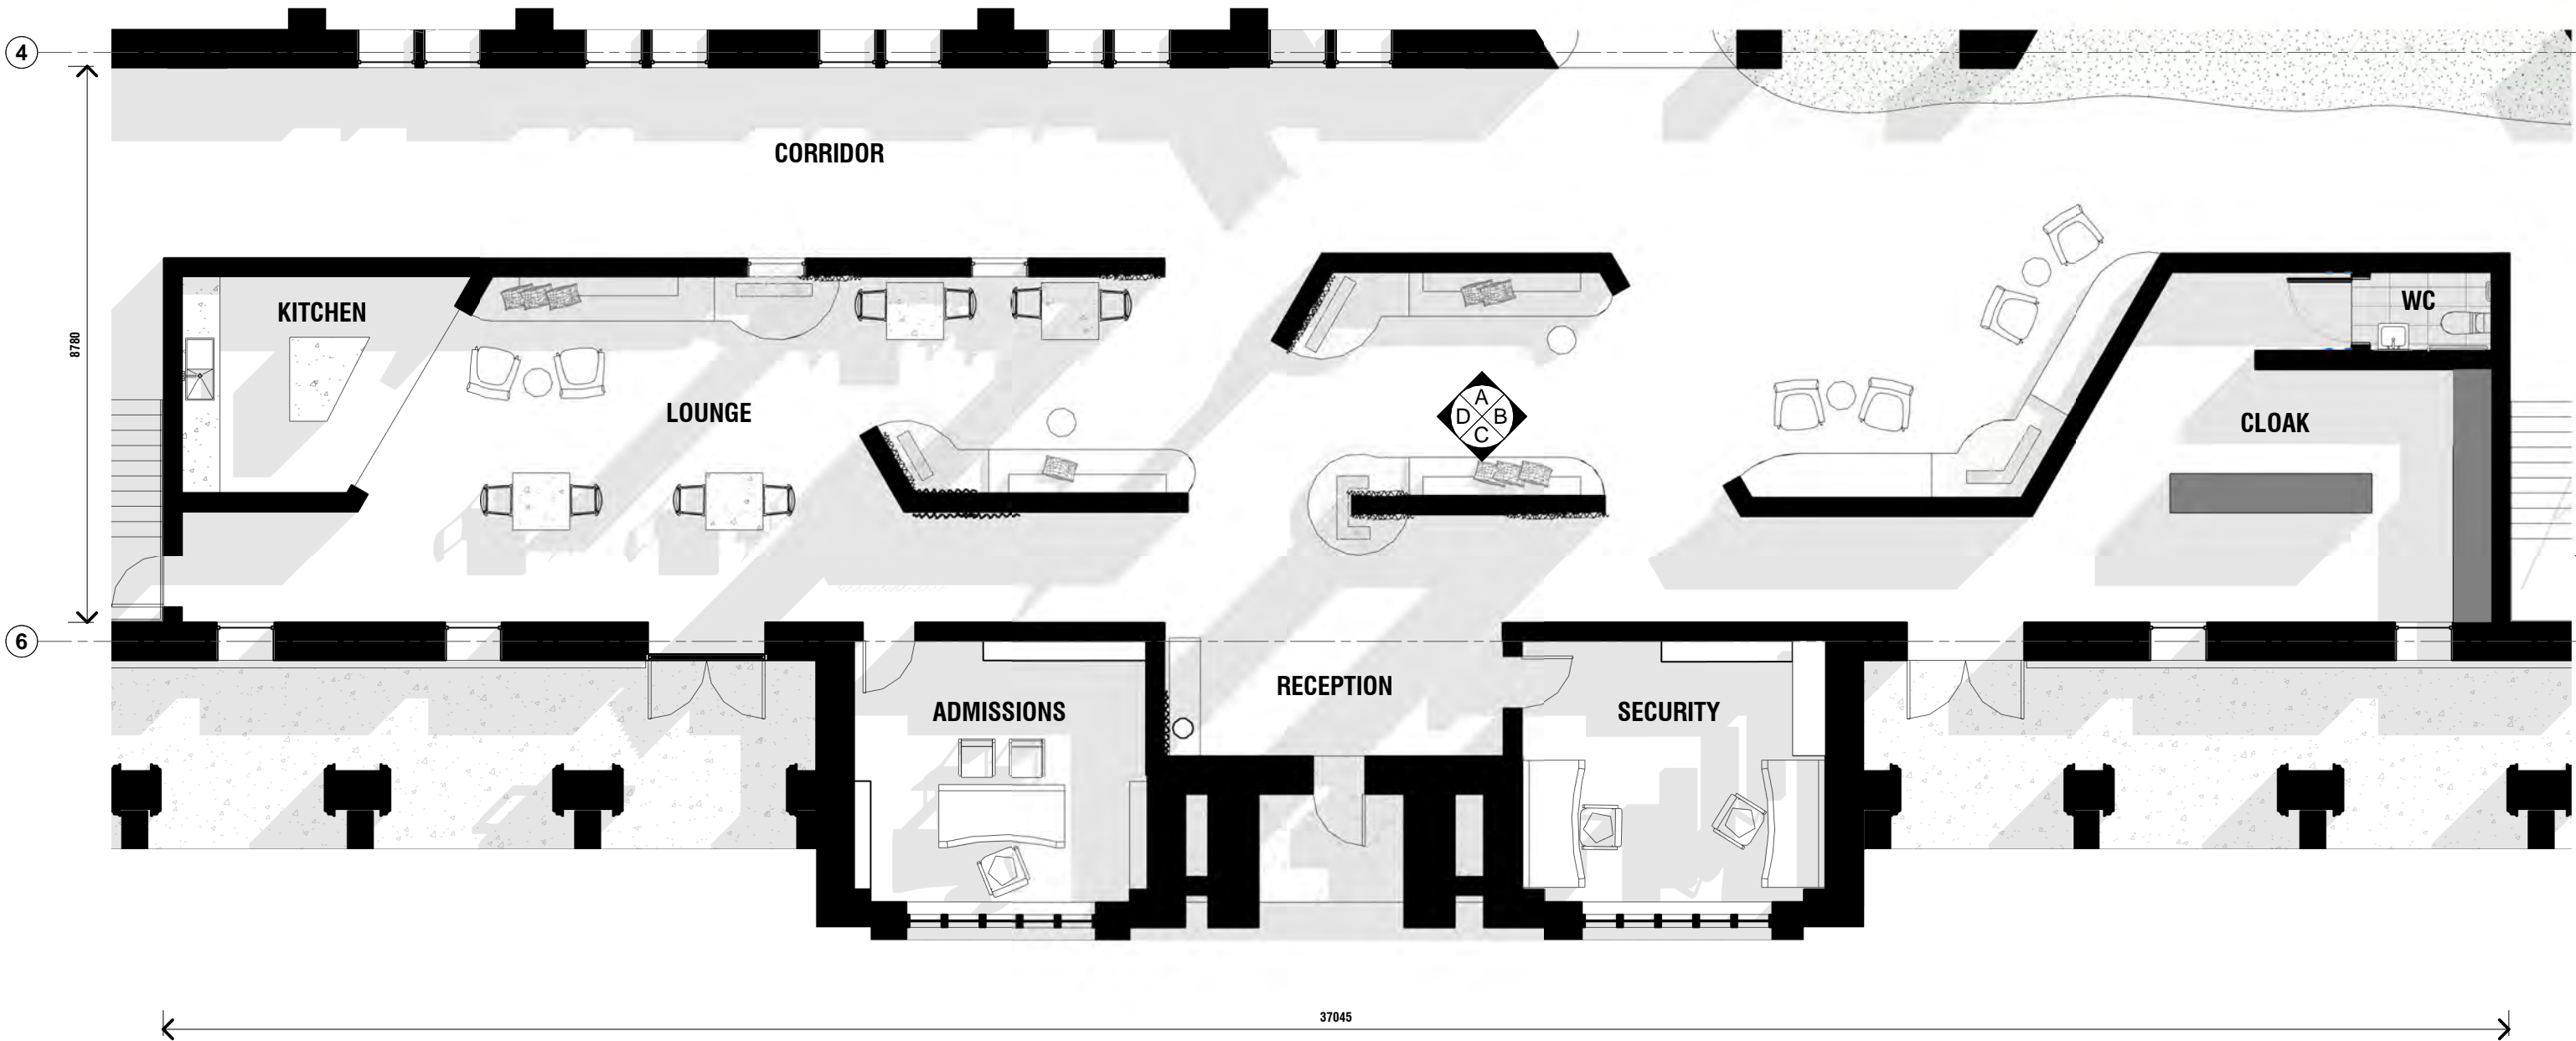

Check all dimensions and all site conditions prior to the commencement of any work. Do not scale drawings - refer noted dimensions only. Any discrepancies shall be referred to Architect/designer for clarification. Drawings shall not be used for construction purposes until issued by designer for construction.

Rev	Date	Amendment

 

Project	ASSISI CENTRE ROSANNA	Project No.	0001
Title	PROPOSED FLOOR PLAN - LOUNGE	Date	
Scale	1 : 100 @ A3	Dwg No	A104
0 25mm		Rev	
Original @ A3 sheet size			

FFL 71.940 NEW CEILING HEIGHT



FFL 68.740 GROUND FLOOR R.L.


A LOUNGE INTERNAL ELEVATION A

A103 SCALE 1:100@A1

FFL 72.950 GROUND CEILING R.L.


FFL 71.940 NEW CEILING HEIGHT

FFL 68.740 GROUND FLOOR R.L.

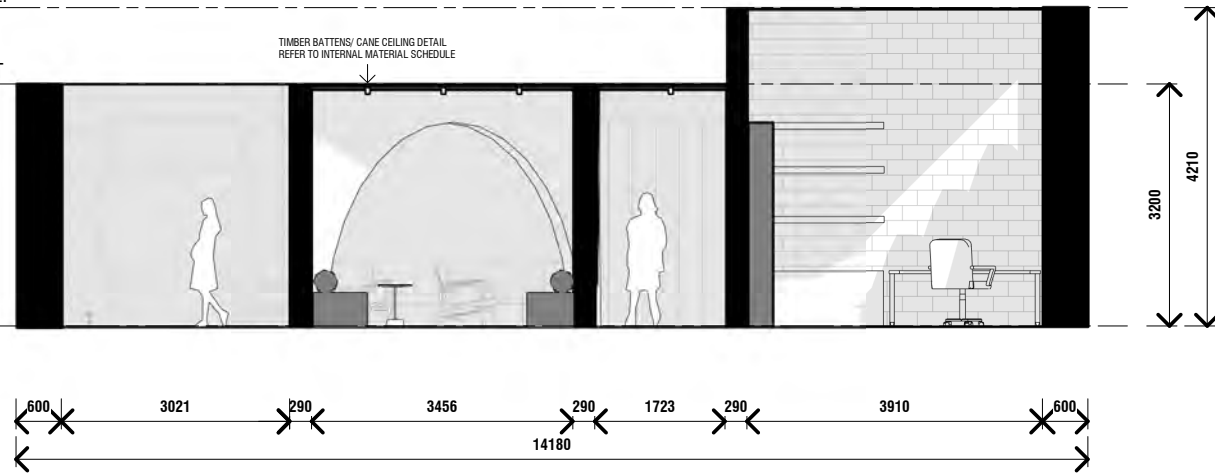

B LOUNGE INTERNAL ELEVATION B

A103 SCALE 1:100@A1

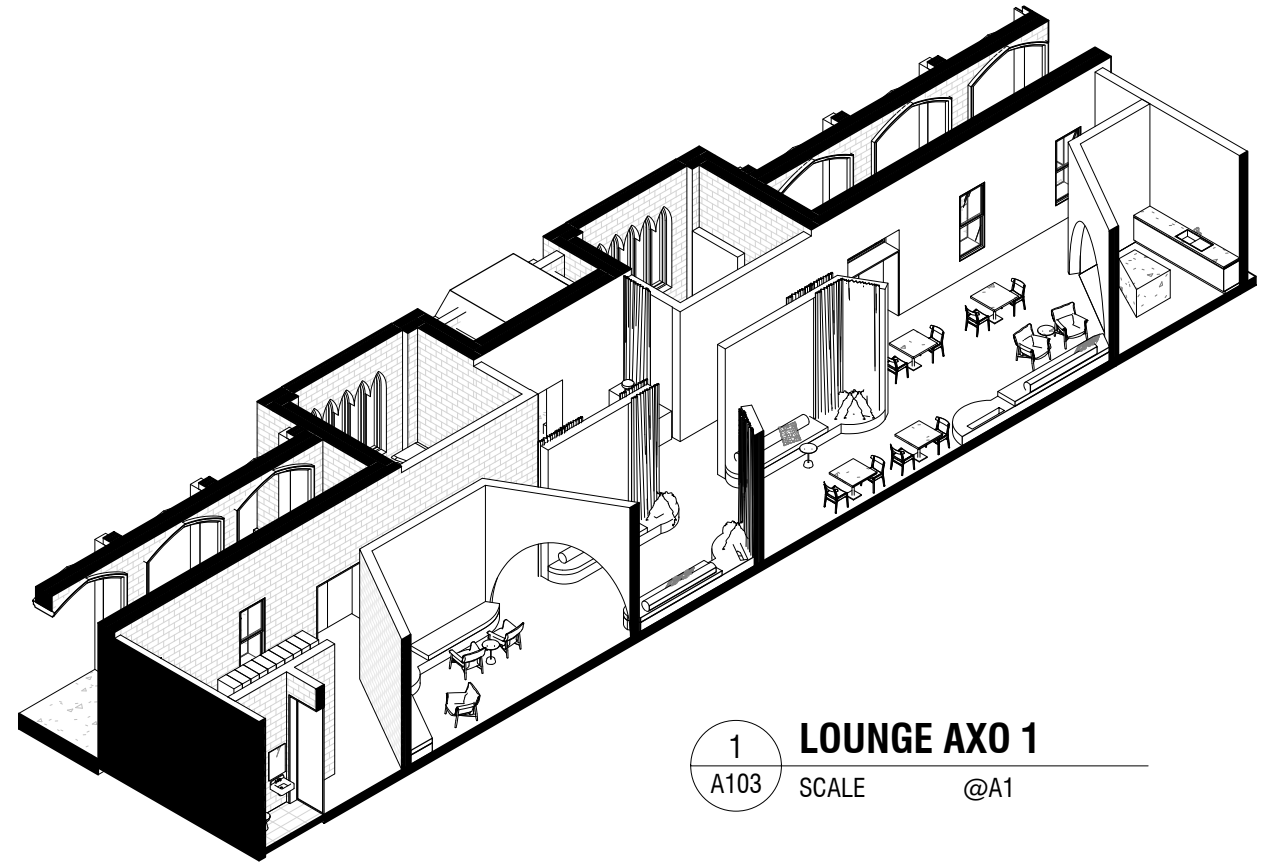

1 LOUNGE AXO 1

A103 SCALE @A1

Check all dimensions and all site conditions prior to the commencement of any work. Do not scale drawings - refer noted dimensions only. Any discrepancies shall be referred to Architect/designer for clarification. Drawings shall not be used for construction purposes until issued by designer for construction.


Rev	Date	Amendment

Project ASSISI CENTRE ROSANNA Project No. 0001

Title INTERNAL ELEVATIONS - LOUNGE

Scale 1:100 @ A3

Date

 


Dwg No

Rev

A105



C LOUNGE INTERNAL ELEVATION C
A106 SCALE 1 : 100@A1

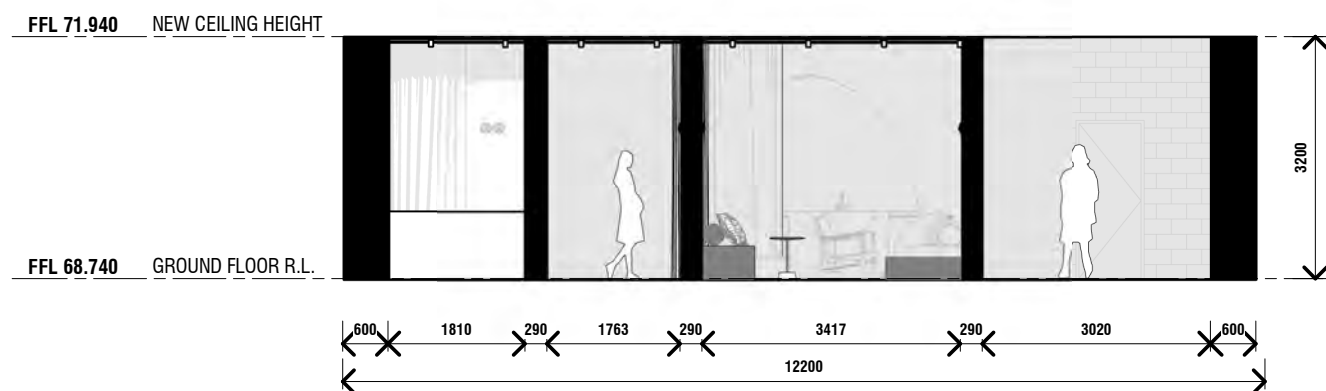


D LOUNGE INTERNAL ELEVATION D
A106 SCALE 1 : 100@A1

Rev	Date	Amendment


Check all dimensions and all site conditions prior to the commencement of any work. Do not scale drawings - refer noted dimensions only. Any discrepancies shall be referred to Architect/designer for clarification. Drawings shall not be used for construction purposes until issued by designer for construction.

Project	ASSISI CENTRE ROSANNA	Project No.	0001
Title	INTERNAL ELEVATIONS - LOUNGE		
Scale	1 : 100 @ A3	Date	
0 25mm		Dwg No	A106
Original @ A3 sheet size		Rev	

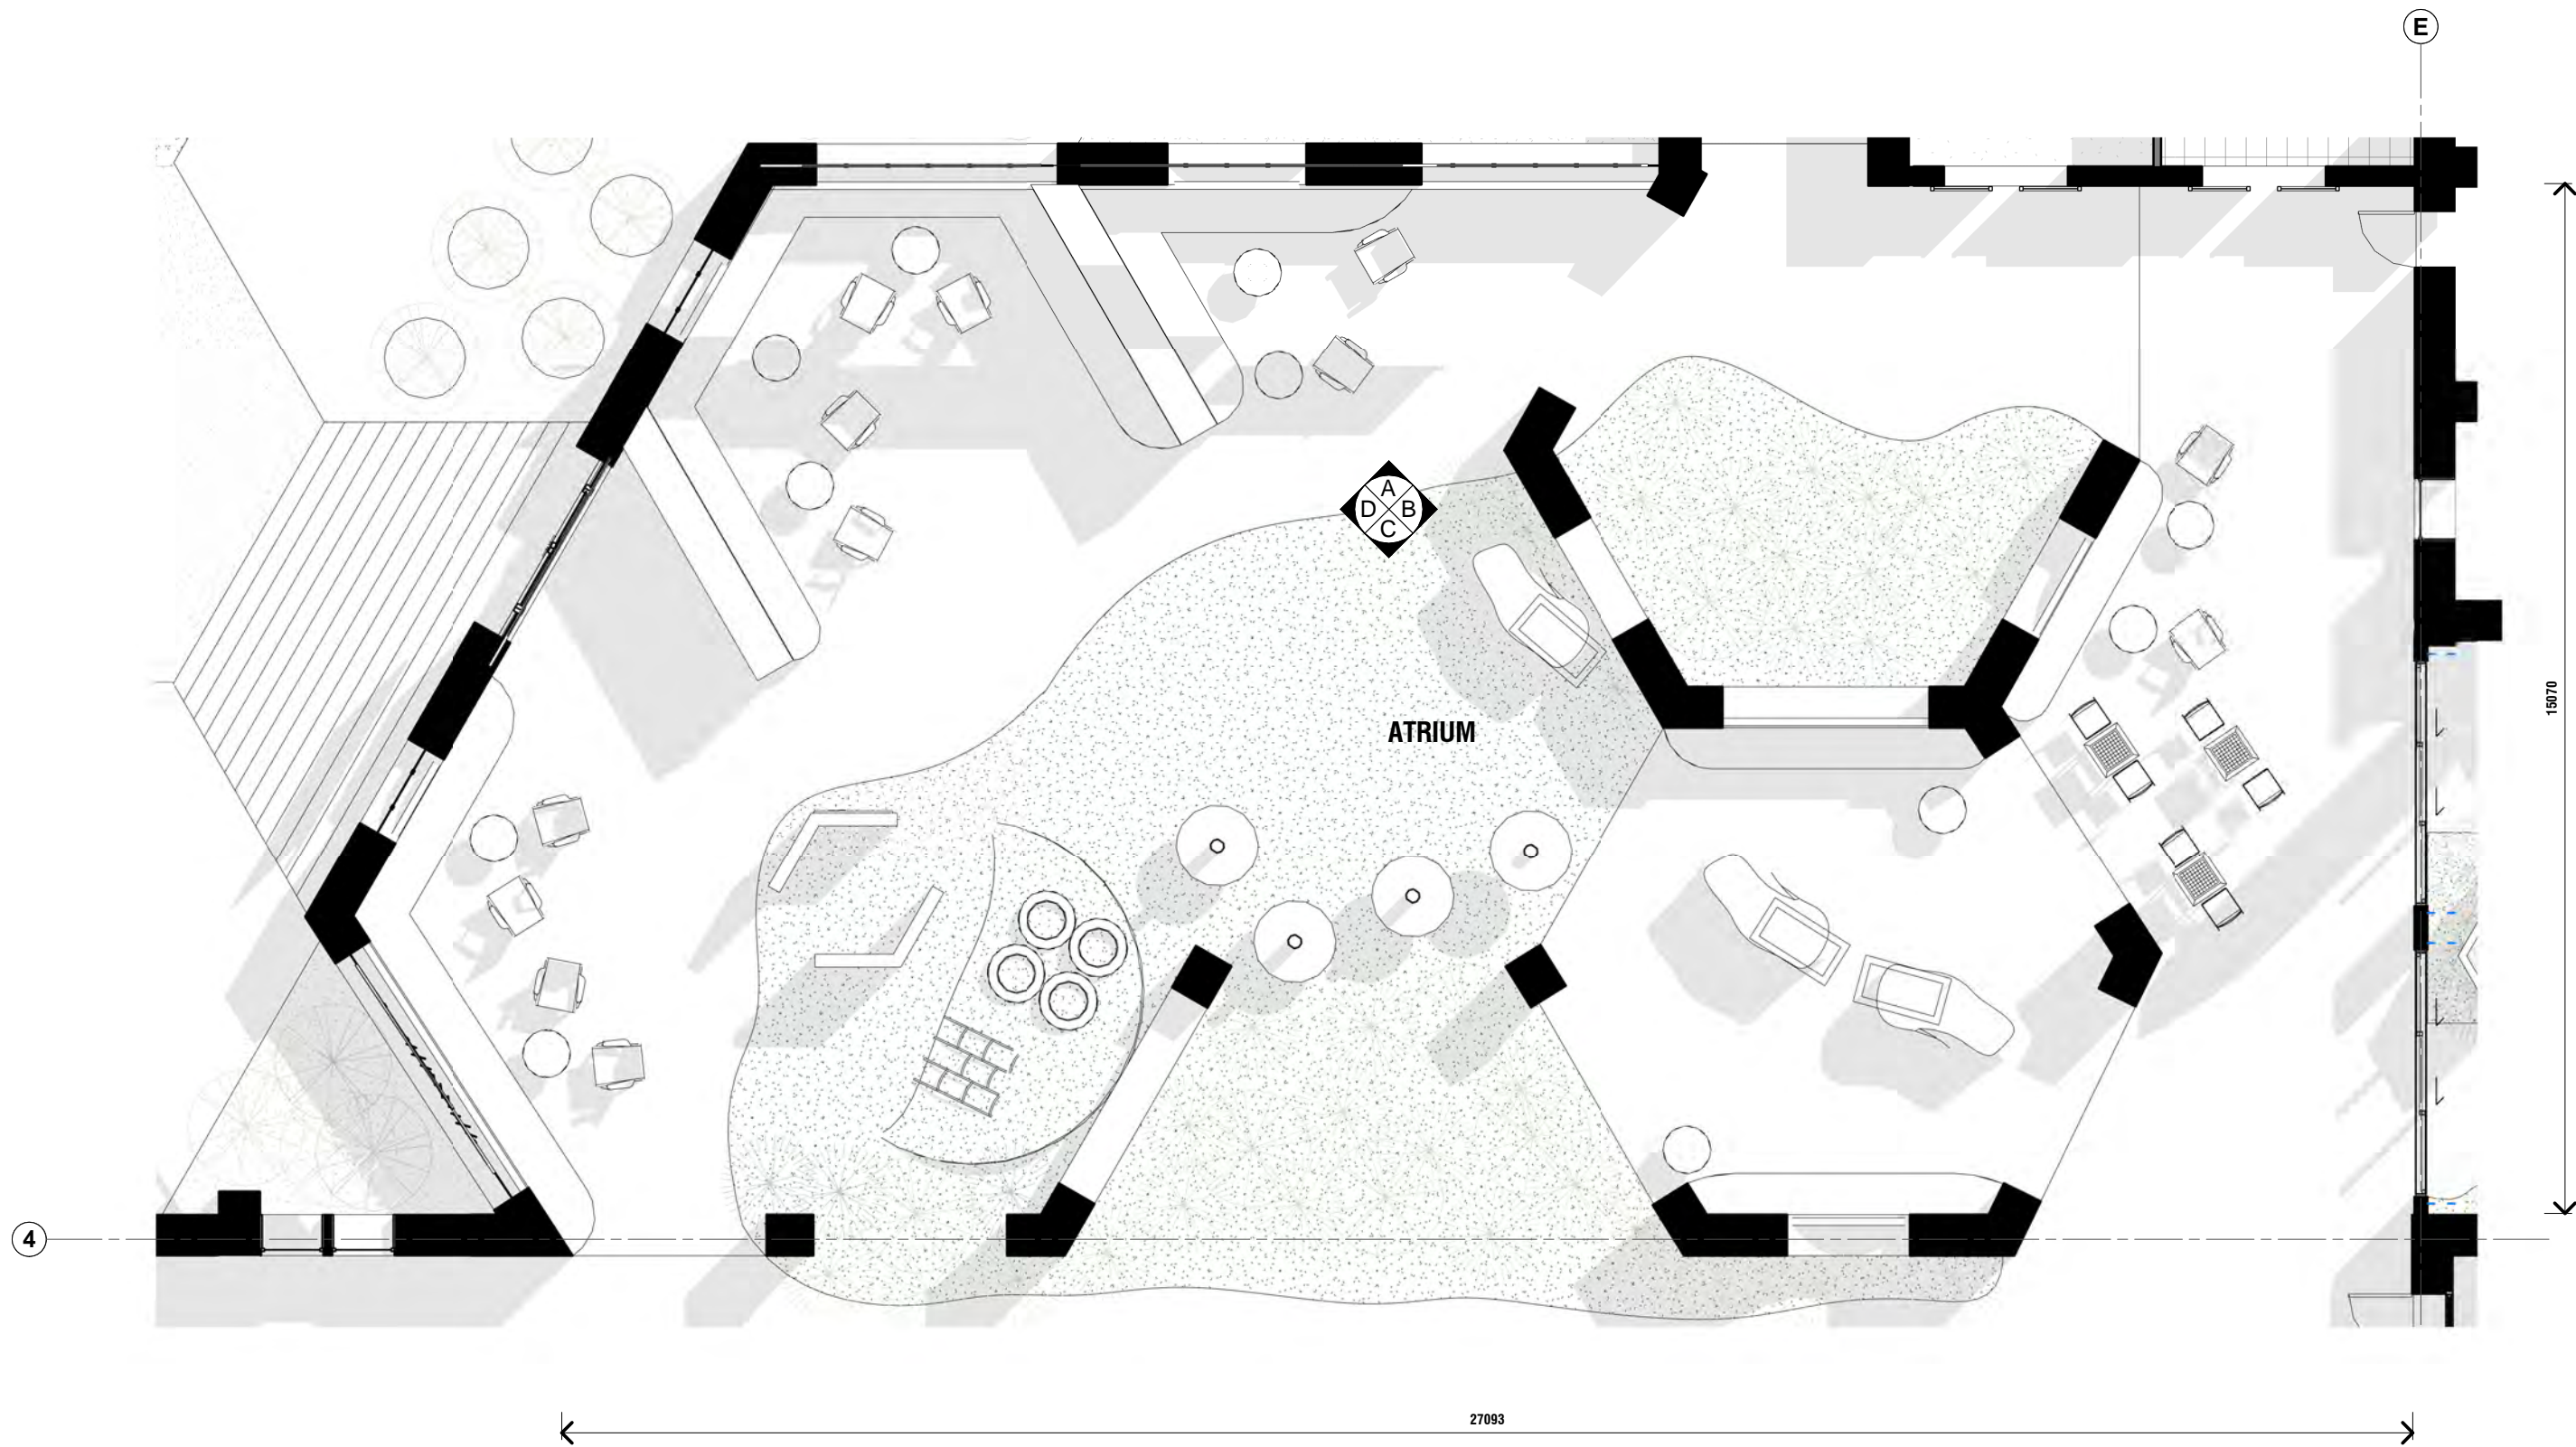

Check all dimensions and all site conditions prior to the commencement of any work. Do not scale drawings - refer noted dimensions only. Any discrepancies shall be referred to Architect/designer for clarification. Drawings shall not be used for construction purposes until issued by designer for construction.


Rev	Date	Amendment

 

Project	ASSISI CENTRE ROSANNA	Project No.	0001
Title	PROPOSED FLOOR PLAN - ATRIUM	Date	
Scale	1 : 100 @ A3	Dwg No	A107
		Rev	

FFL 72.950 GROUND CEILING R.L.


FFL 68.740 GROUND FLOOR R.L.

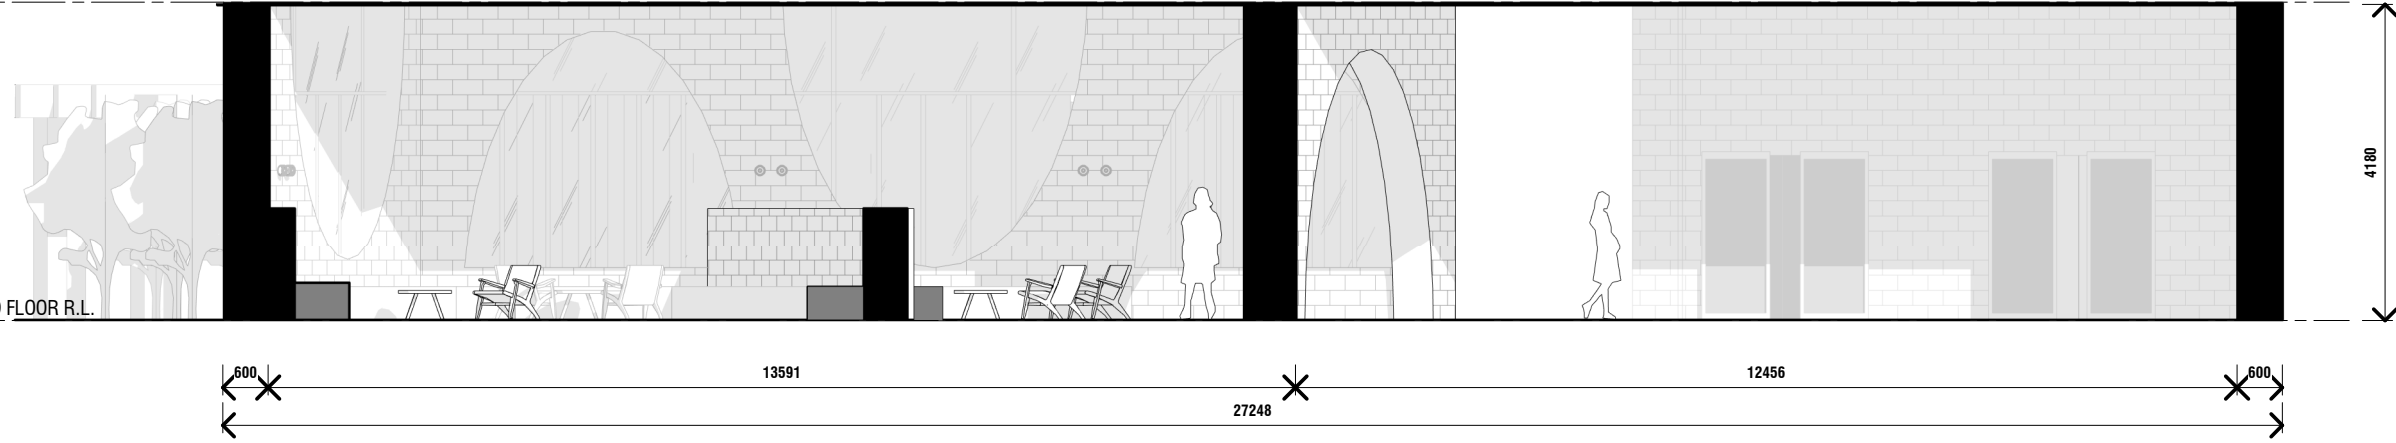

A ATRIUM ELEVATION A
A106 SCALE 1:100@A1

FFL 72.950 GROUND CEILING R.L.

FFL 68.740 GROUND FLOOR R.L.

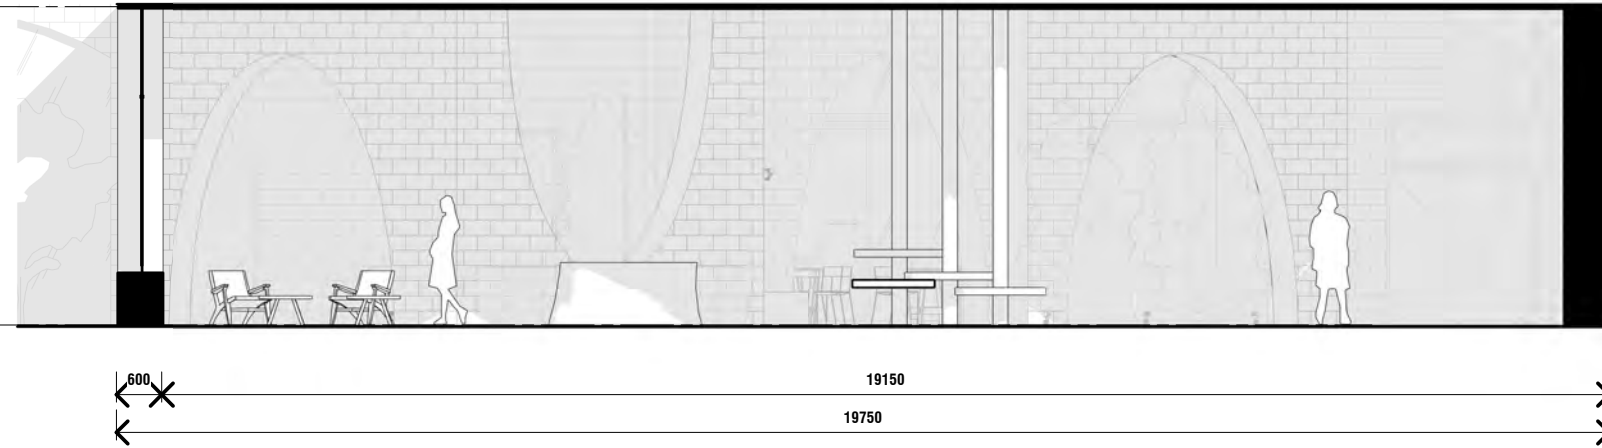

B ATRIUM ELEVATION B
A106 SCALE 1:100@A1





1 ATRIUM AXO 1
A106 SCALE @A1

Rev	Date	Amendment


Check all dimensions and all site conditions prior to the commencement of any work. Do not scale drawings - refer noted dimensions only. Any discrepancies shall be referred to Architect/designer for clarification. Drawings shall not be used for construction purposes until issued by designer for construction.

Project	ASSISI CENTRE ROSANNA	Project No.	0001
Title	INTERNAL ELEVATIONS- ATRIUM	Date	
Scale	1:100 @ A3	Dwg No	A108
		Rev	

 

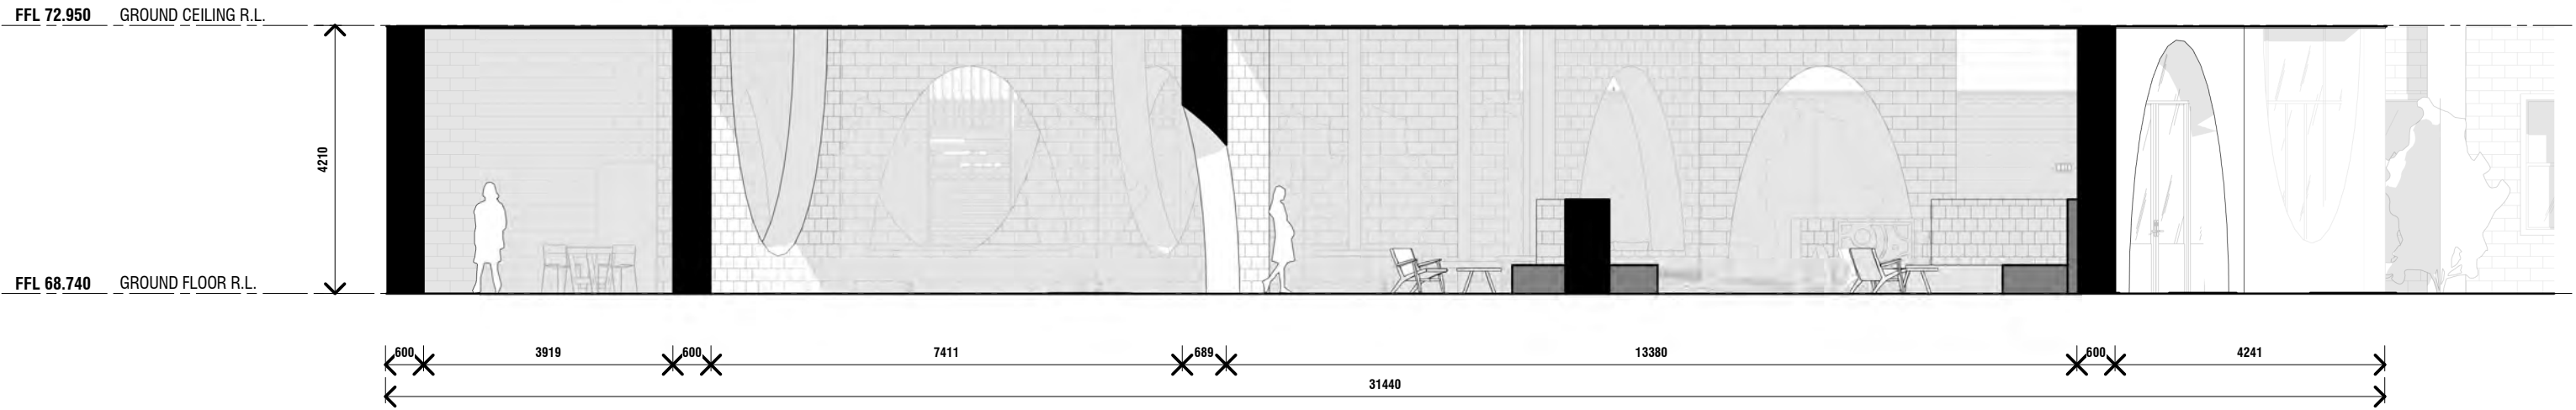

C ATRIUM ELEVATION C
A109 SCALE 1:100@A1

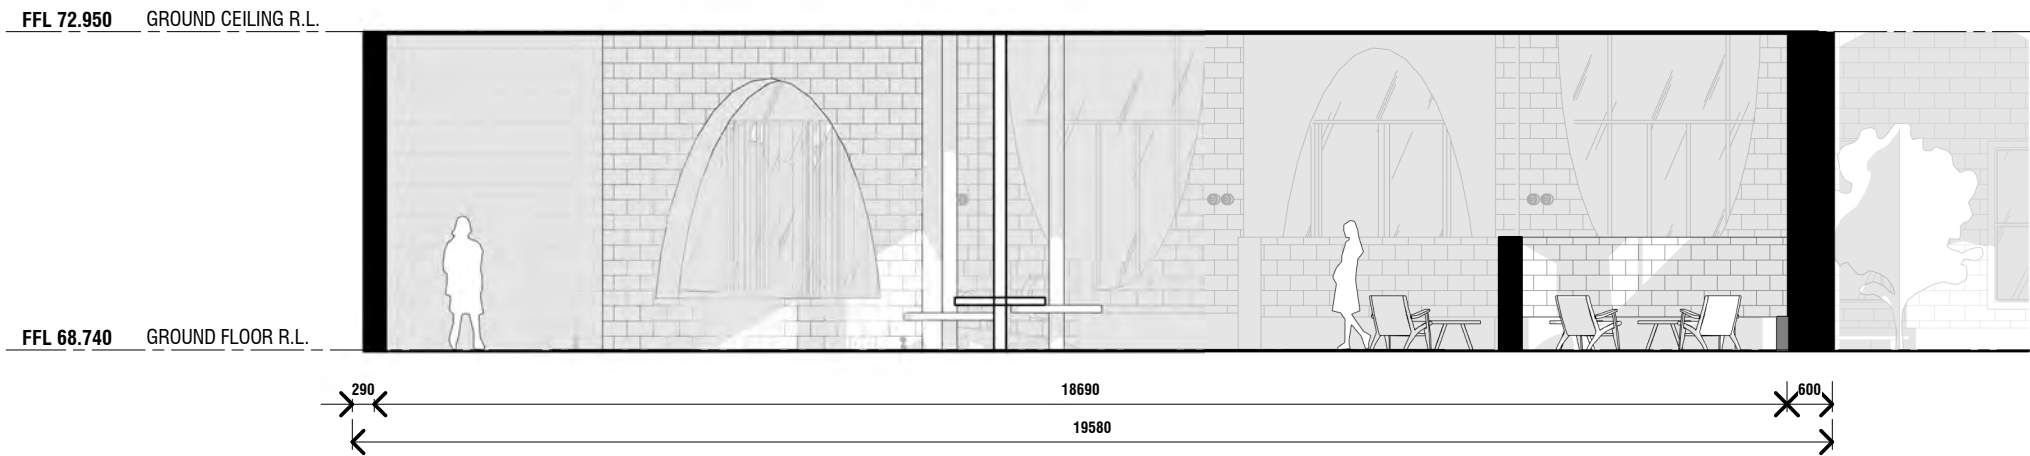

D ATRIUM ELEVATION D
A109 SCALE 1:100@A1

Rev	Date	Amendment


Check all dimensions and all site conditions prior to the commencement of any work. Do not scale drawings - refer noted dimensions only. Any discrepancies shall be referred to Architect/designer for clarification. Drawings shall not be used for construction purposes until issued by designer for construction.

Project ASSISI CENTRE ROSANNA Project No. 0001

Title INTERNAL ELEVATIONS - ATRIUM

Scale 1:100 @ A3


Date

 

Dwg No

A109

Rev

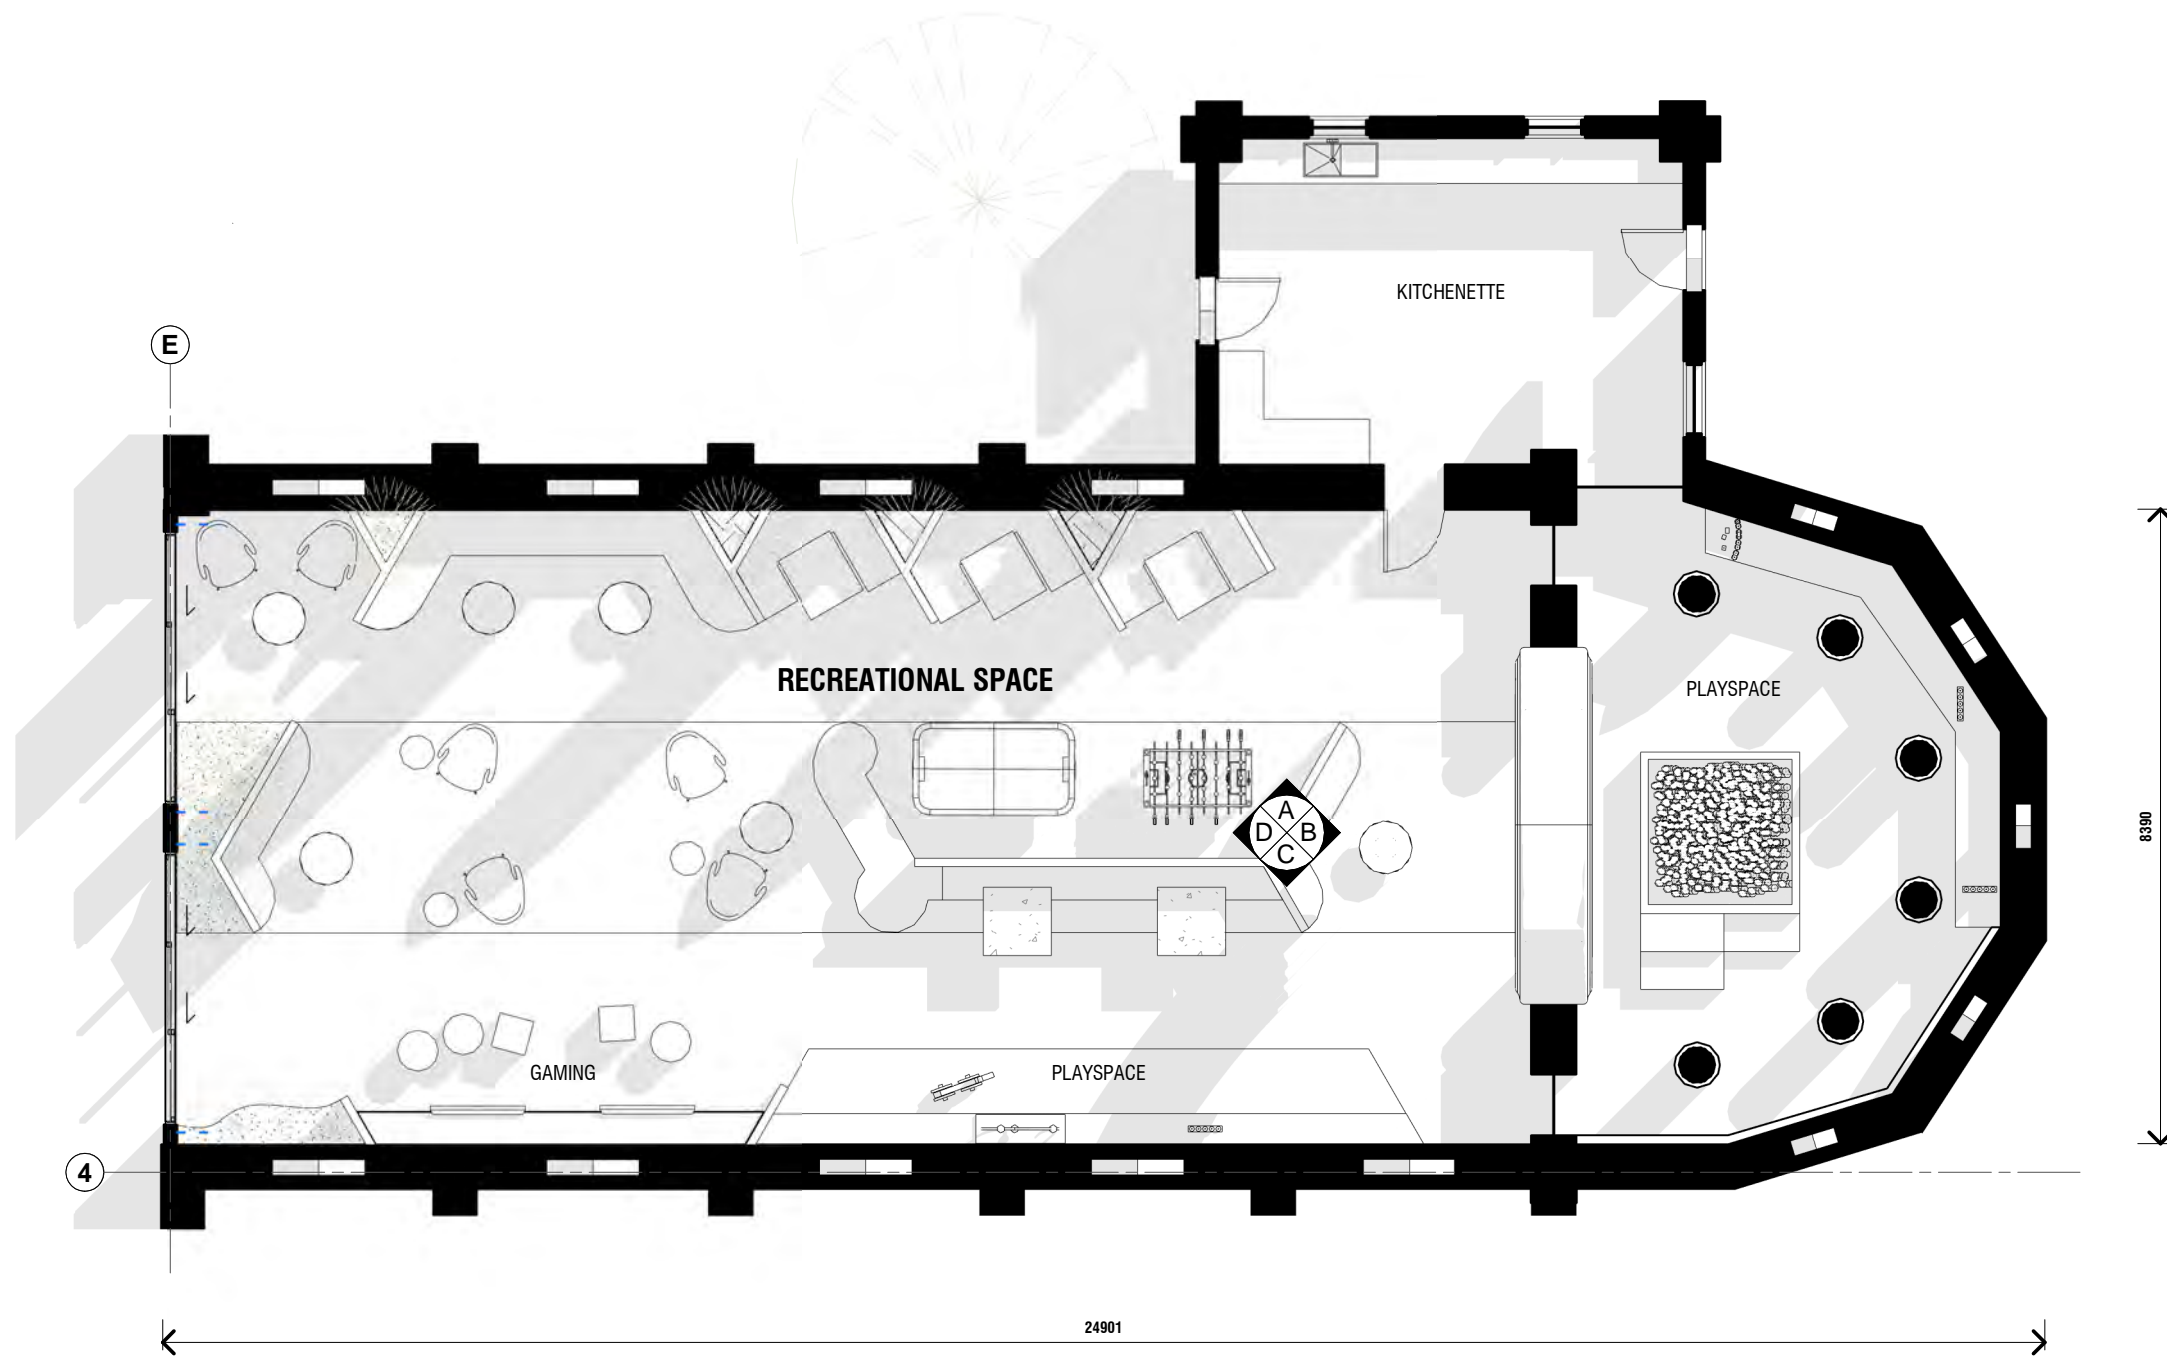


Rev	Date	Amendment

Check all dimensions and all site conditions prior to the commencement of any work. Do not scale drawings - refer noted dimensions only. Any discrepancies shall be referred to Architect/designer for clarification. Drawings shall not be used for construction purposes until issued by designer for construction.




Project	ASSISI CENTRE ROSANNA	Project No.	0001
Title	PROPOSED FLOOR PLAN - RECREATIONAL SPACE		
Scale	1 : 100 @ A3	Date	
0 25mm		Dwg No	A110
Original @ A3 sheet size		Rev	

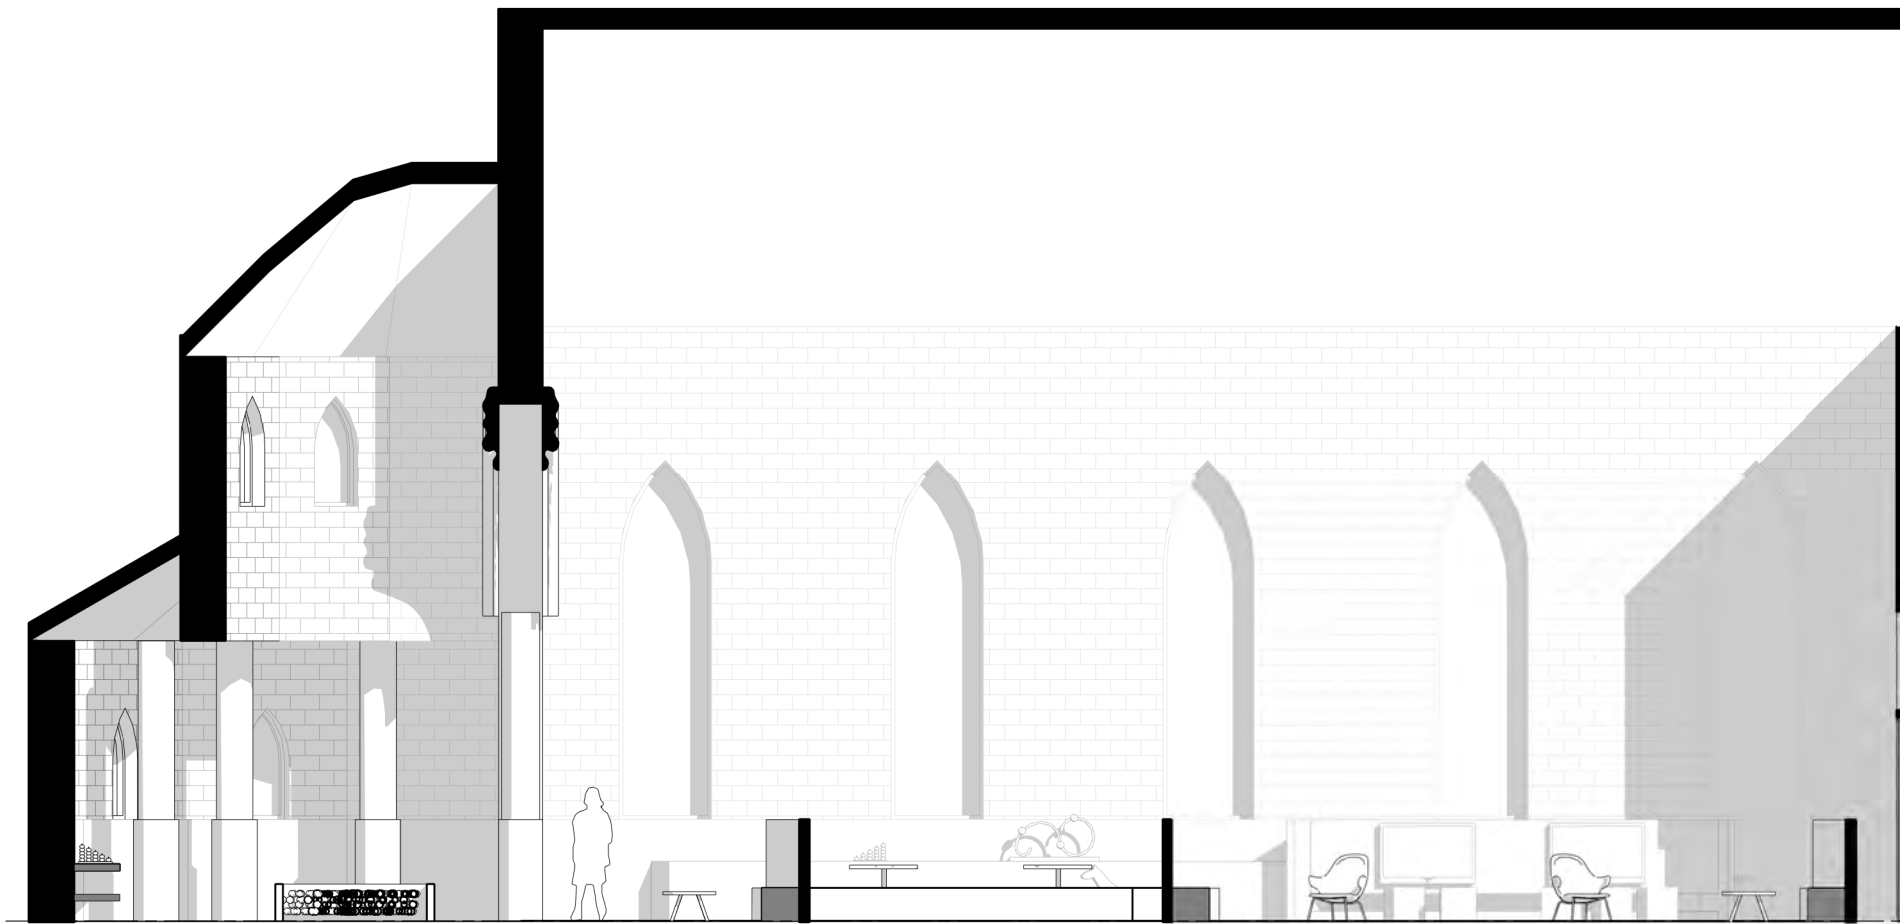


GROUND FLOOR R.L. FFL 68.740

C RECREATIONAL SPACE - INTERNAL ELEVATION C
A111 SCALE 1:100@A1

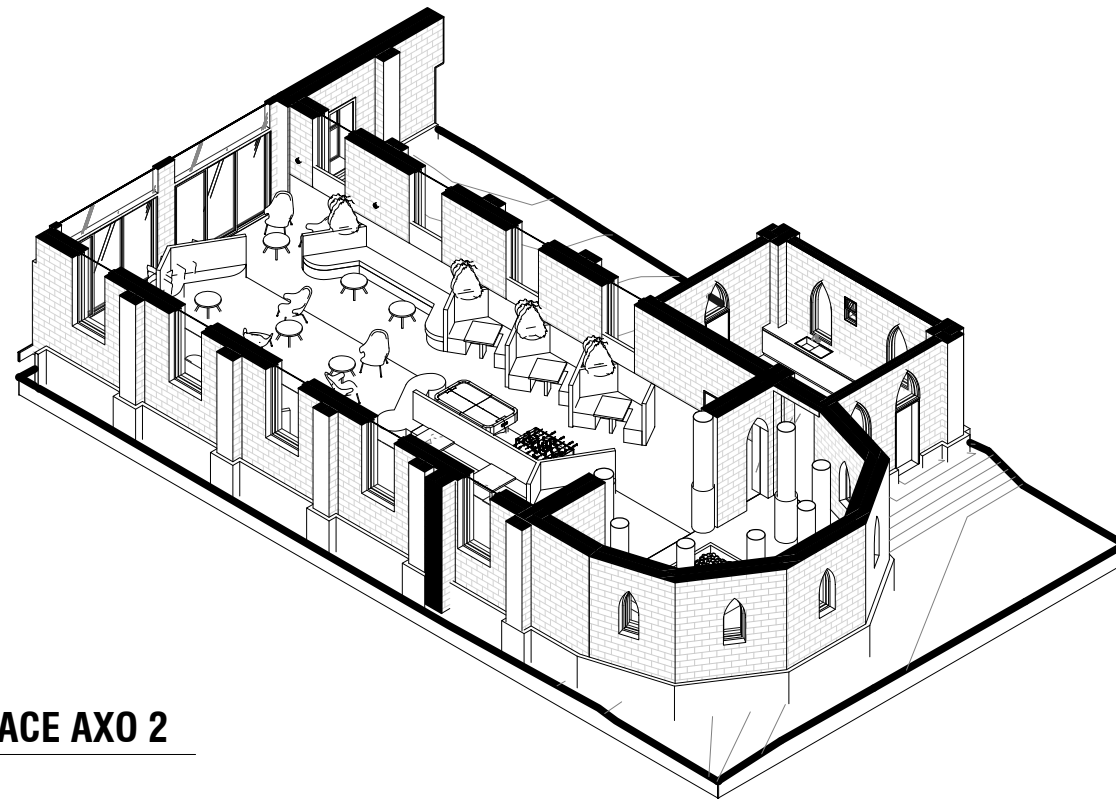

2 RECREATIONAL SPACE AXO 2
A111 SCALE @A1

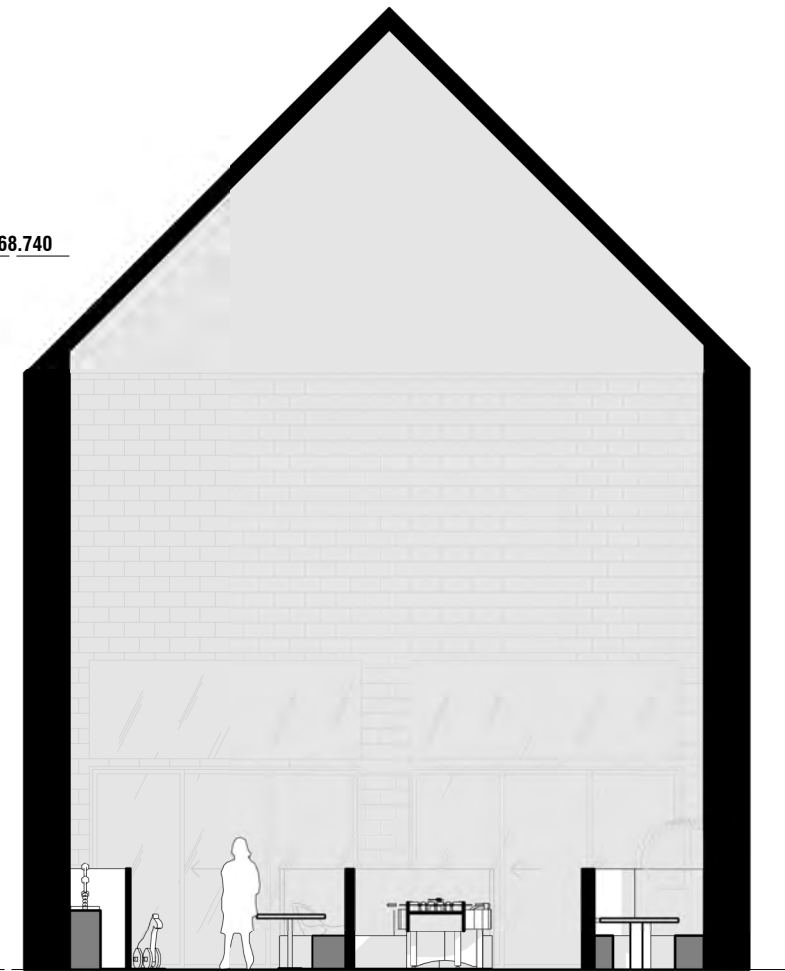

FFL 68.740 GROUND FLOOR R.L.


600 8390 600
9590

D RECREATIONAL SPACE - INTERNAL ELEVATION D
A111 SCALE 1:100@A1


Rev	Date	Amendment

Check all dimensions and all site conditions prior to the commencement of any work. Do not scale drawings - refer noted dimensions only. Any discrepancies shall be referred to Architect/designer for clarification. Drawings shall not be used for construction purposes until issued by designer for construction.

Project	ASSISI CENTRE ROSANNA	Project No.	0001
Title	INTERNAL ELEVATIONS - RECREATIONAL SPACE		
Scale	1:100 @ A3	Date	
0 25mm		Dwg No	A111
Original @ A3 sheet size		Rev	

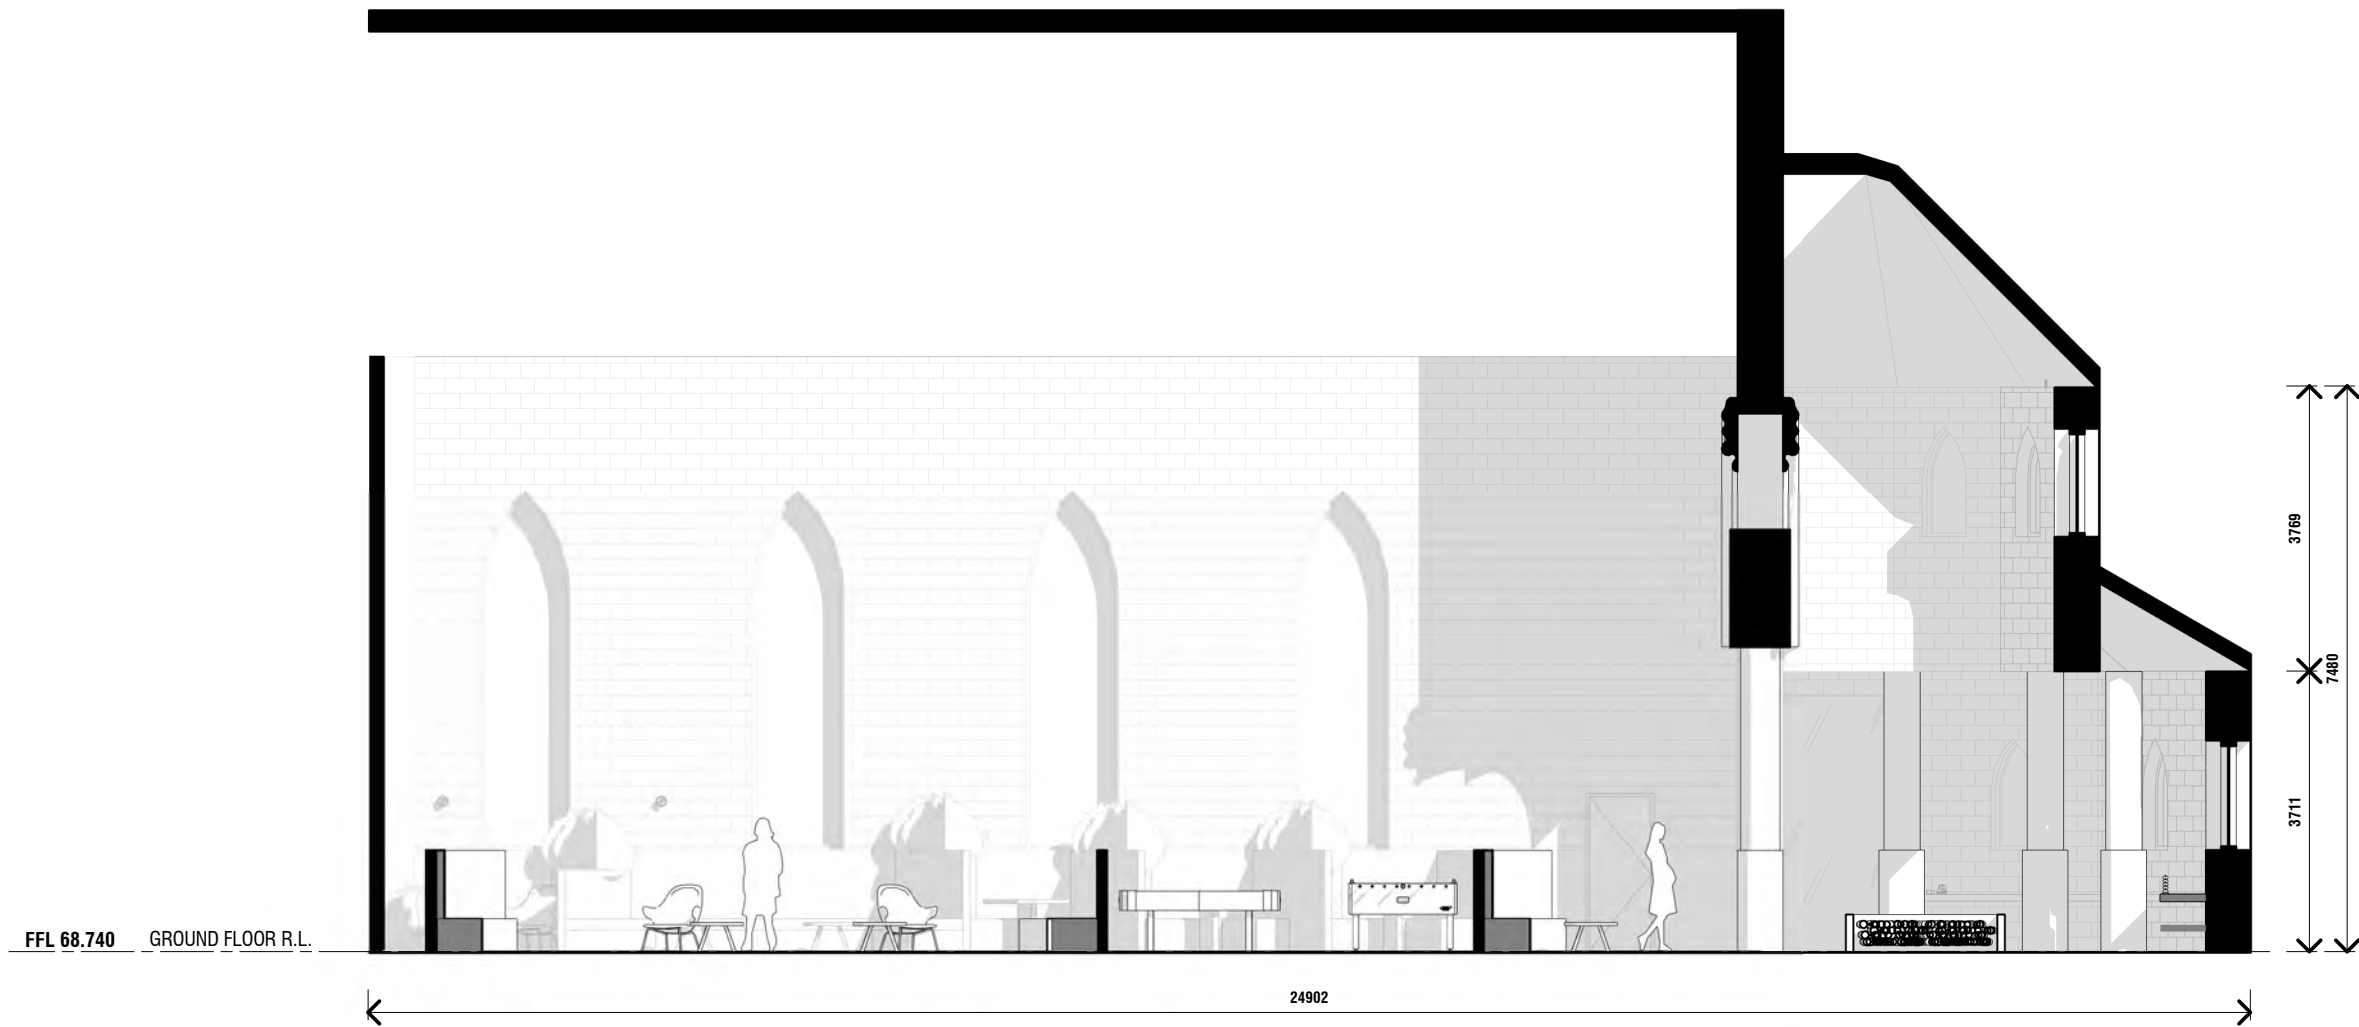

A RECREATIONAL SPACE - INTERNAL ELEVATION A
 A112 SCALE 1 : 100@A1

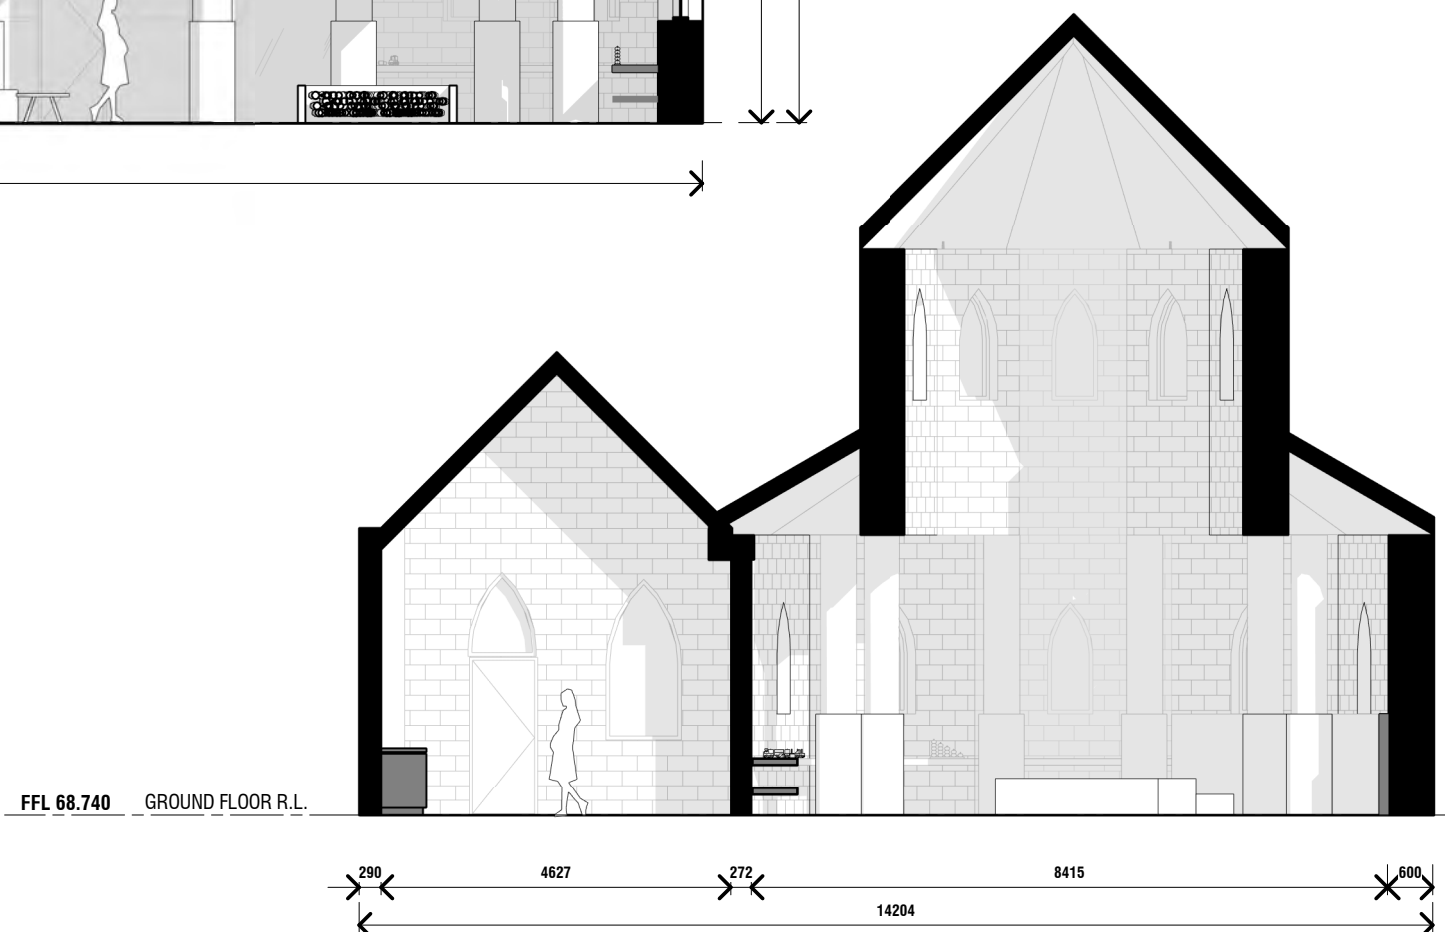


B RECREATIONAL SPACE - INTERNAL ELEVATION B
 A112 SCALE 1 : 100@A1


Rev	Date	Amendment

Check all dimensions and all site conditions prior to the commencement of any work. Do not scale drawings - refer noted dimensions only. Any discrepancies shall be referred to Architect/designer for clarification. Drawings shall not be used for construction purposes until issued by designer for construction.


Project	ASSISI CENTRE ROSANNA	Project No.	0001
Title	INTERNAL ELEVATIONS - RECREATIONAL SPACE		
Scale	1 : 100 @ A3	Date	
0 25mm		Dwg No	A112
Original @ A3 sheet size		Rev	

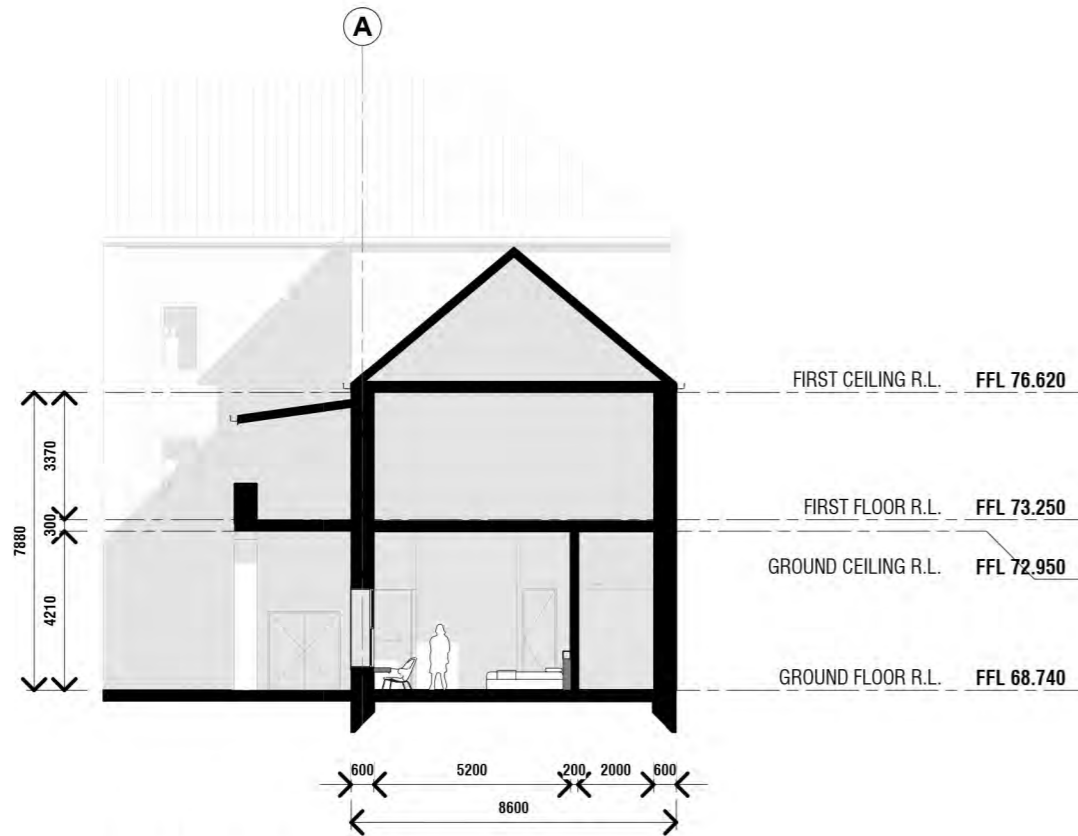

2 CROSS SECTION RESIDENTIAL
A113 SCALE 1:200@A1

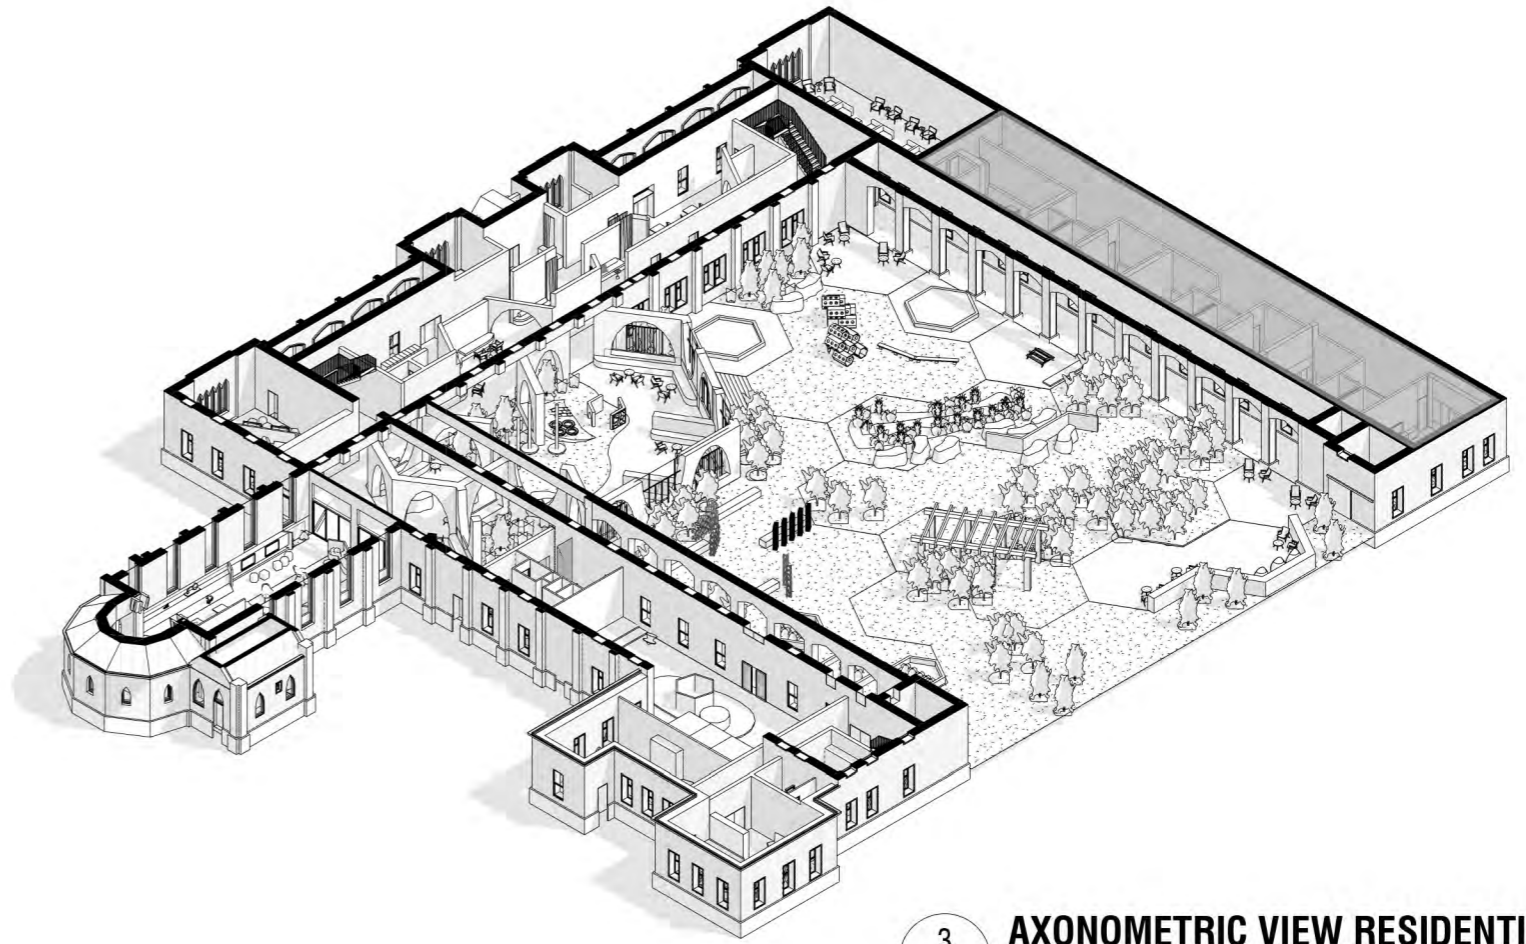

3 AXONOMETRIC VIEW RESIDENTIAL
A113 SCALE @A1

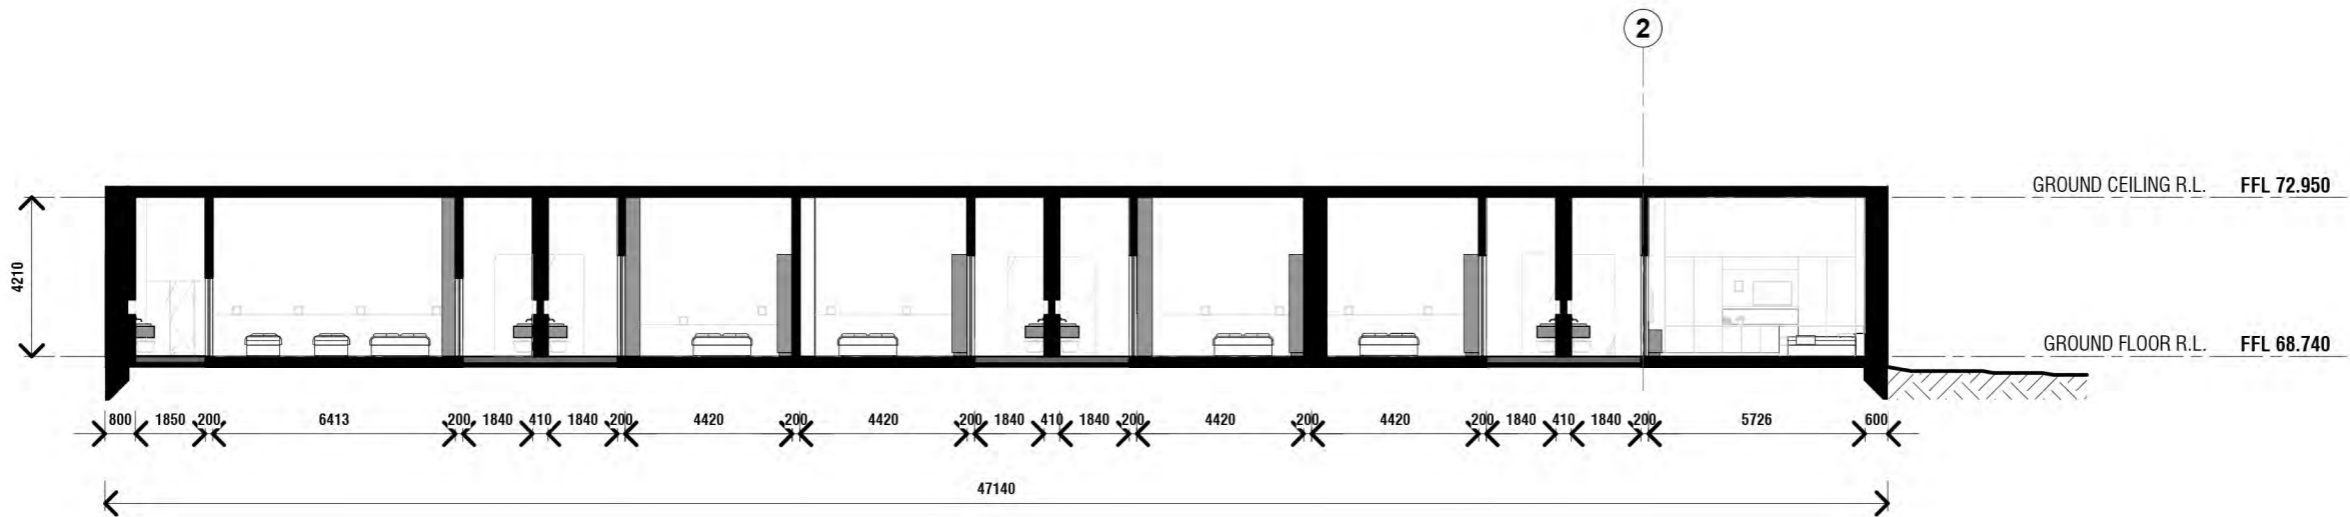

1 BUILDING SECTION RESIDENTIAL
A113 SCALE 1:200@A1


Check all dimensions and all site conditions prior to the commencement of any work. Do not scale drawings - refer noted dimensions only. Any discrepancies shall be referred to Architect/designer for clarification. Drawings shall not be used for construction purposes until issued by designer for construction.

Rev	Date	Amendment


Project	ASSISI CENTRE ROSANNA	Project No.	0001
Title	SECTIONS RESIDENTIAL	Date	
Scale	1:200 @ A3	Dwg No	A113
0 25mm		Rev	
Original @ A3 sheet size			



1 FRONT ELEVATION
A115 SCALE @A1

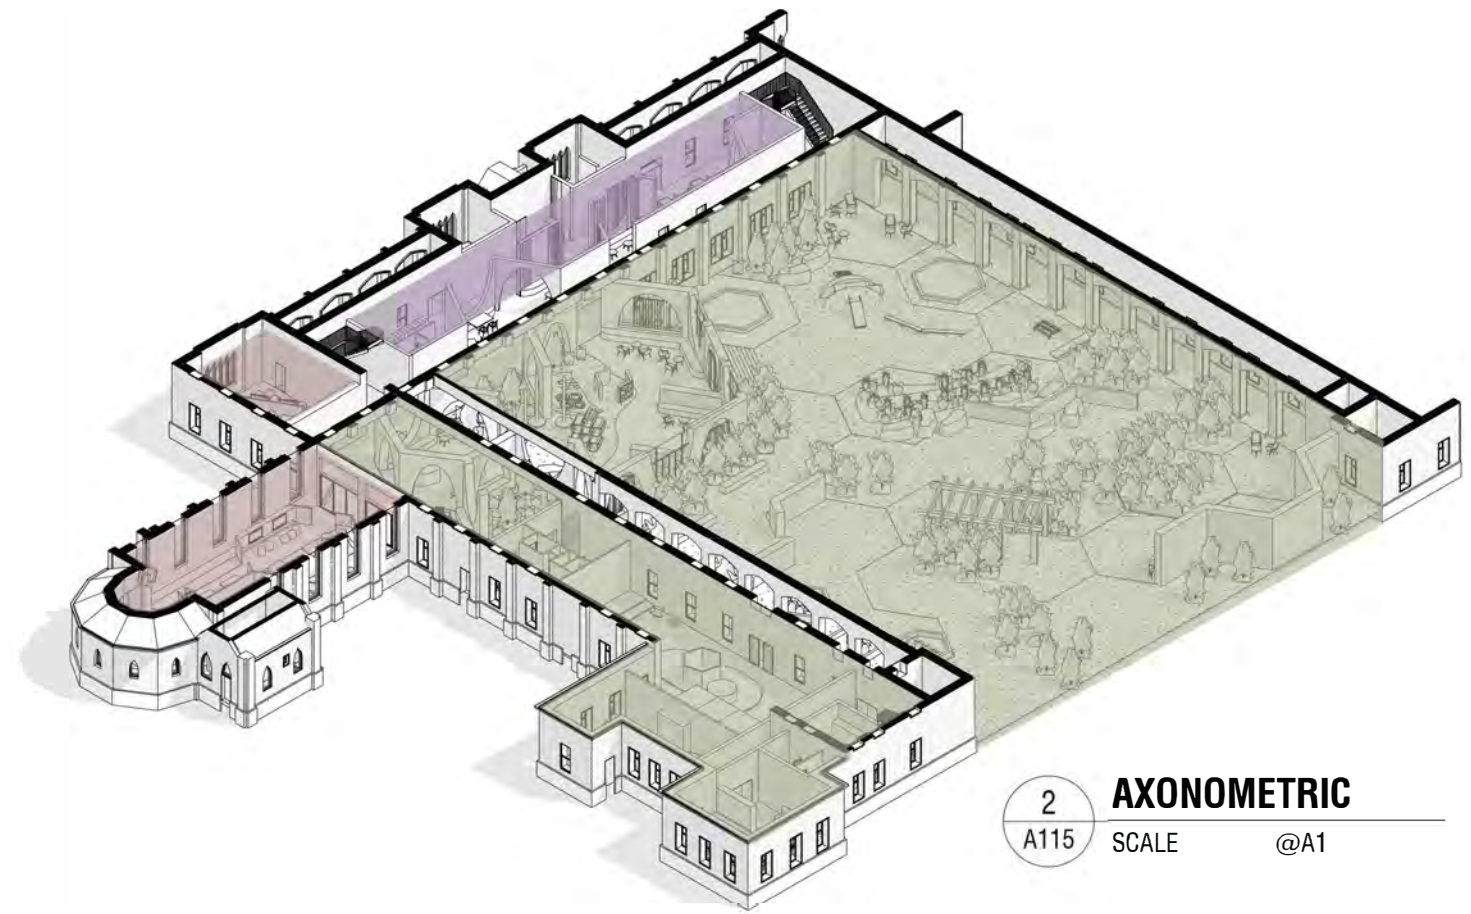

2 AXONOMETRIC
A115 SCALE @A1

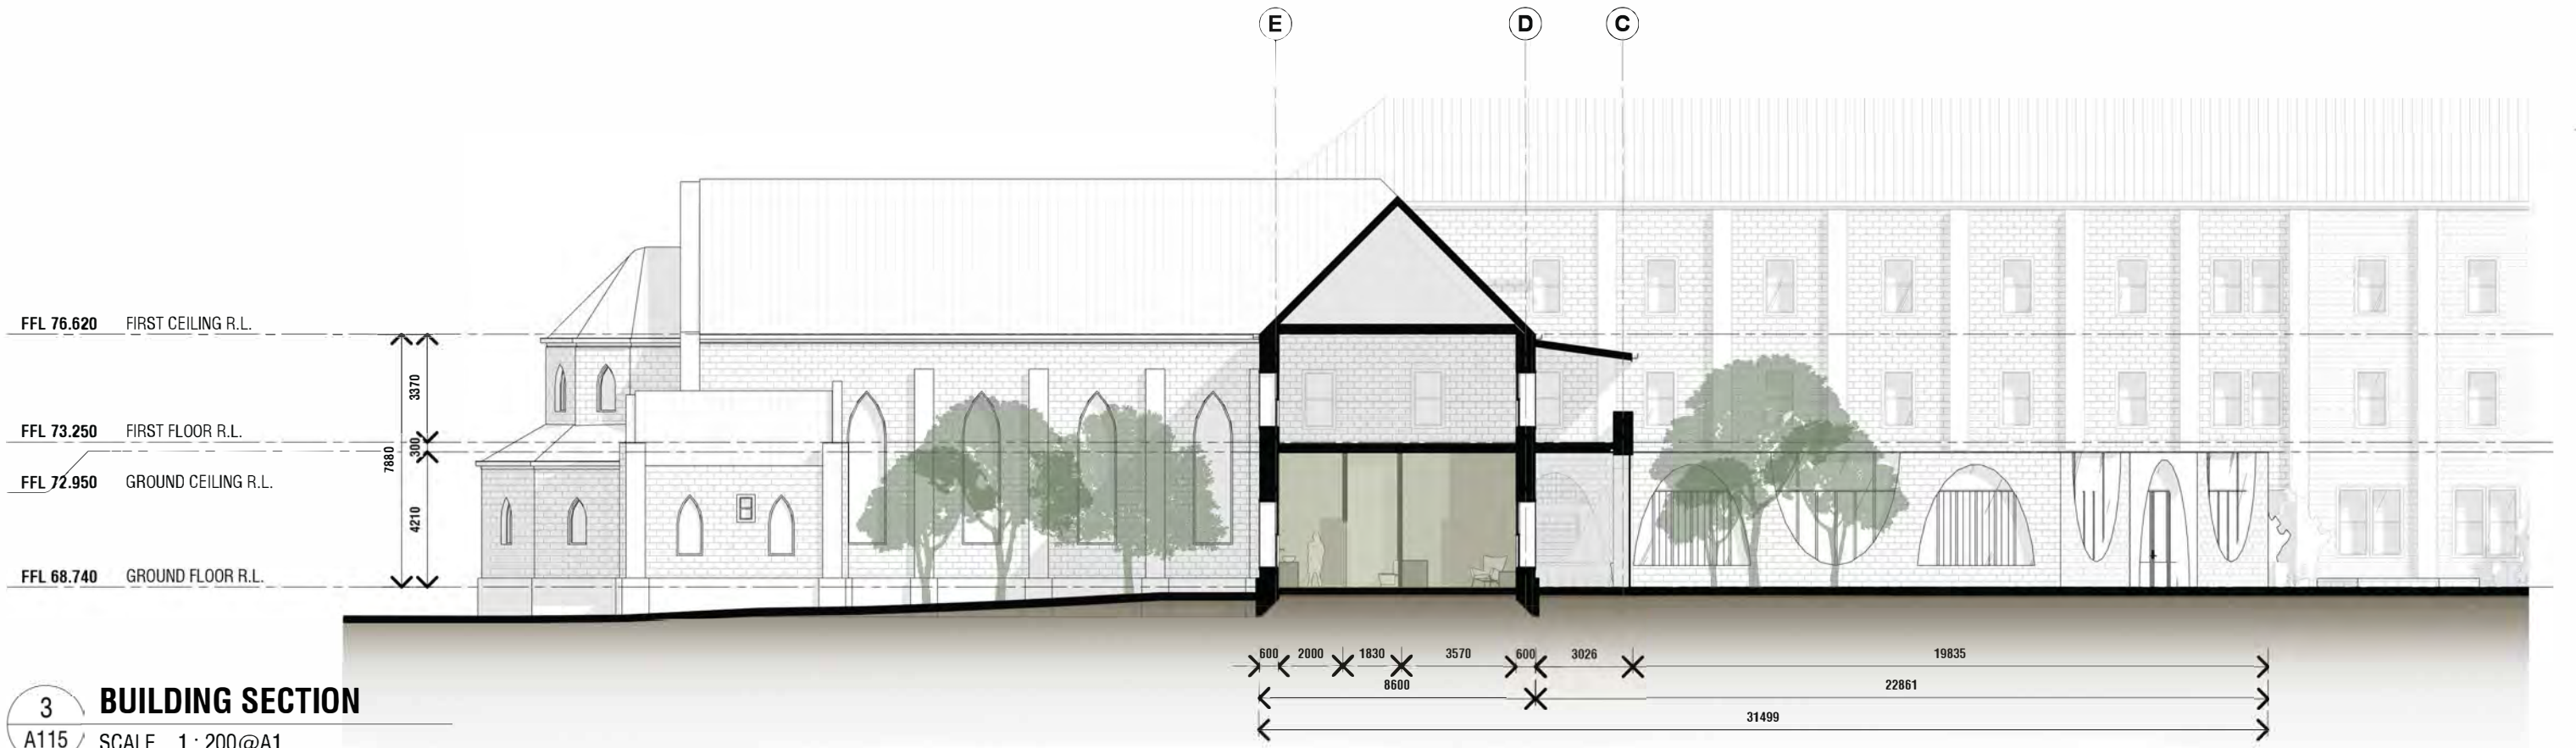



3 BUILDING SECTION
A115 SCALE 1:200@A1

COMMON SPACE
 THERAPEUTIC SPACE
 WAITING SPACE


Check all dimensions and all site conditions prior to the commencement of any work. Do not scale drawings - refer noted dimensions only. Any discrepancies shall be referred to Architect/designer for clarification. Drawings shall not be used for construction purposes until issued by designer for construction.

Rev	Date	Amendment


Project	ASSISI CENTRE ROSANNA	Project No.	0001
Title	LONG SECTION	Date	
Scale	1:200 @ A3	Dwg No	A114
		Rev	

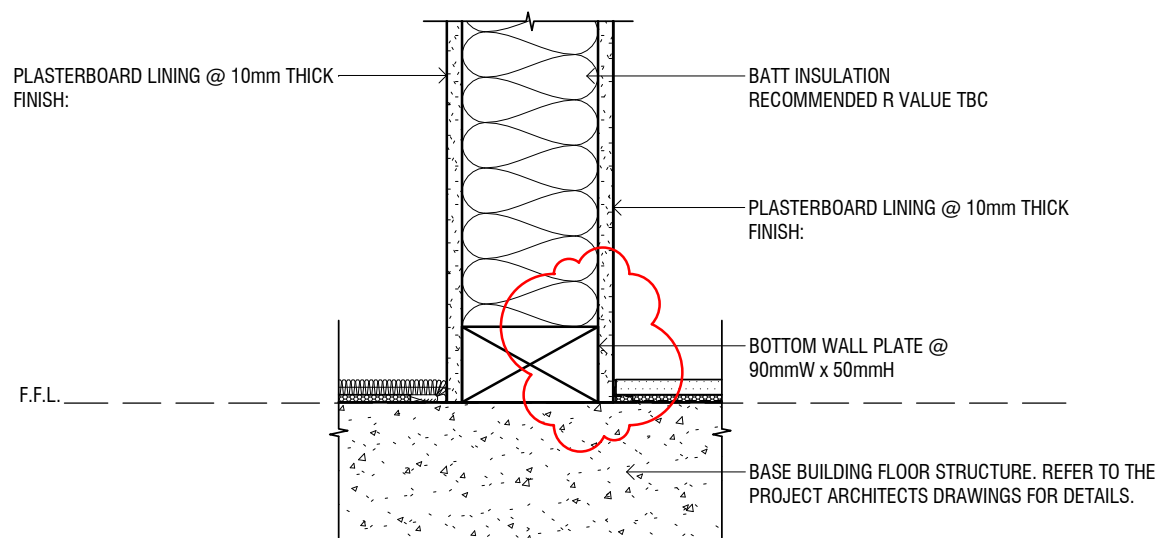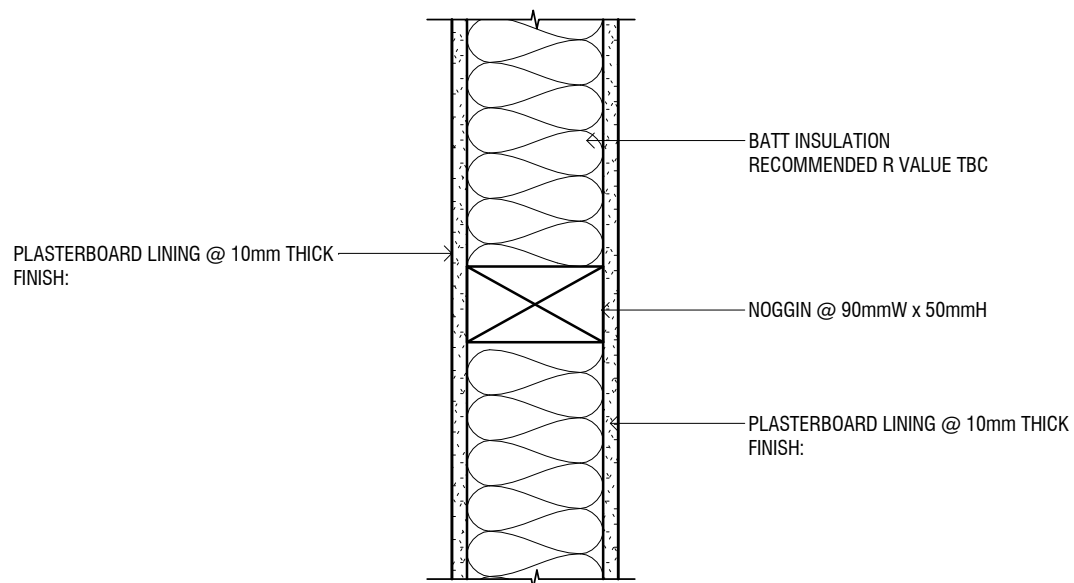

1 TYPICAL TIMBER STUD DETAIL - ELEVATION
A112 SCALE 1:5@A1

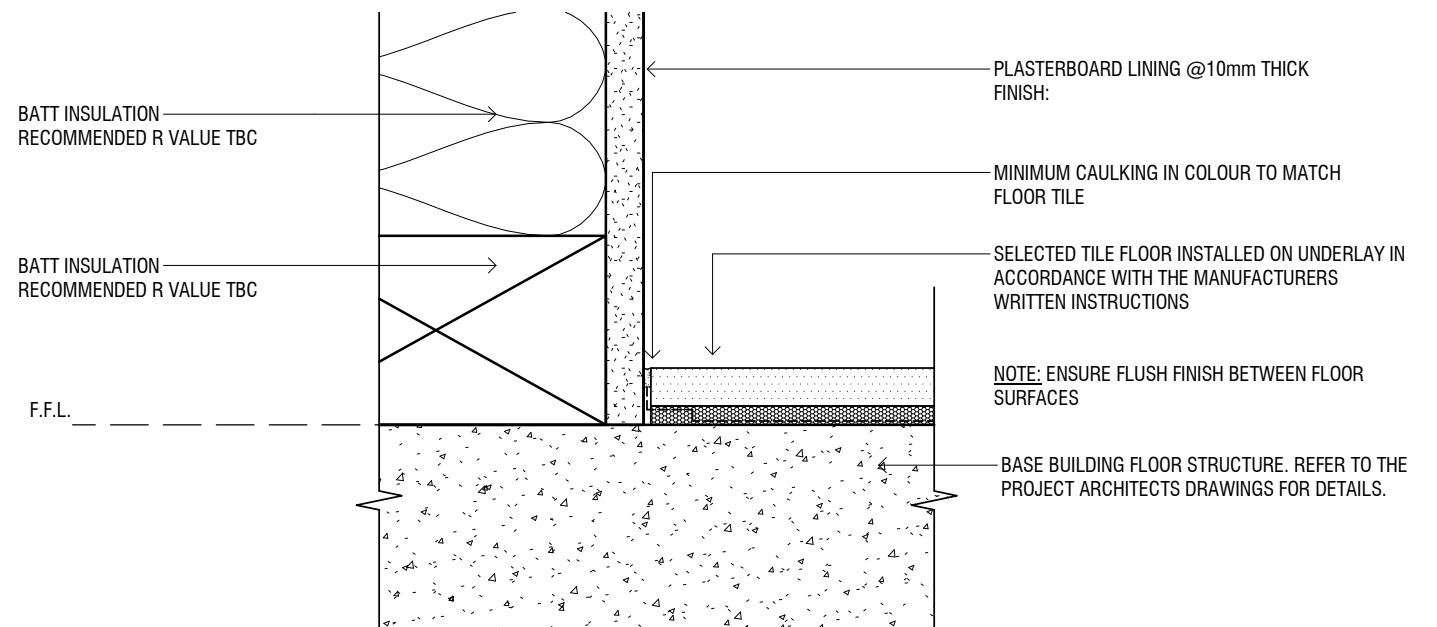

2 STUD WALL / TILE FLOOR JUNCTION DETAIL
A112 SCALE 1:2@A1

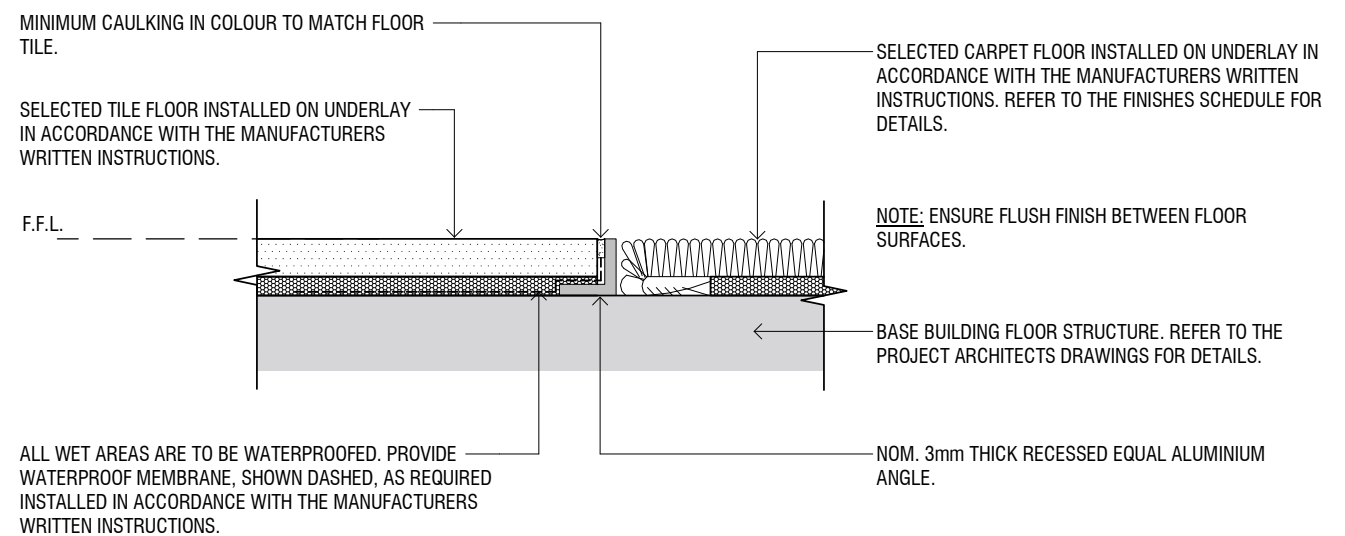


3 TYPICAL TILE / CARPET FLOOR JUNCTION DETAIL
A112 SCALE 1:2@A1

Rev	Date	Amendment
A	31.03.2017	CONCEPT DESIGN

Check all dimensions and all site conditions prior to the commencement of any work. Do not scale drawings - refer noted dimensions only. Any discrepancies shall be referred to Architect/designer for clarification. Drawings shall not be used for construction purposes until issued by designer for construction.

Project	ASSISI CENTRE ROSANNA	Project No.	0001
Title	CONSTRUCTION DETAIL		
Scale	As indicated @ A3	Date	
0 25mm		Dwg No	A115
Original @ A3 sheet size		Rev	

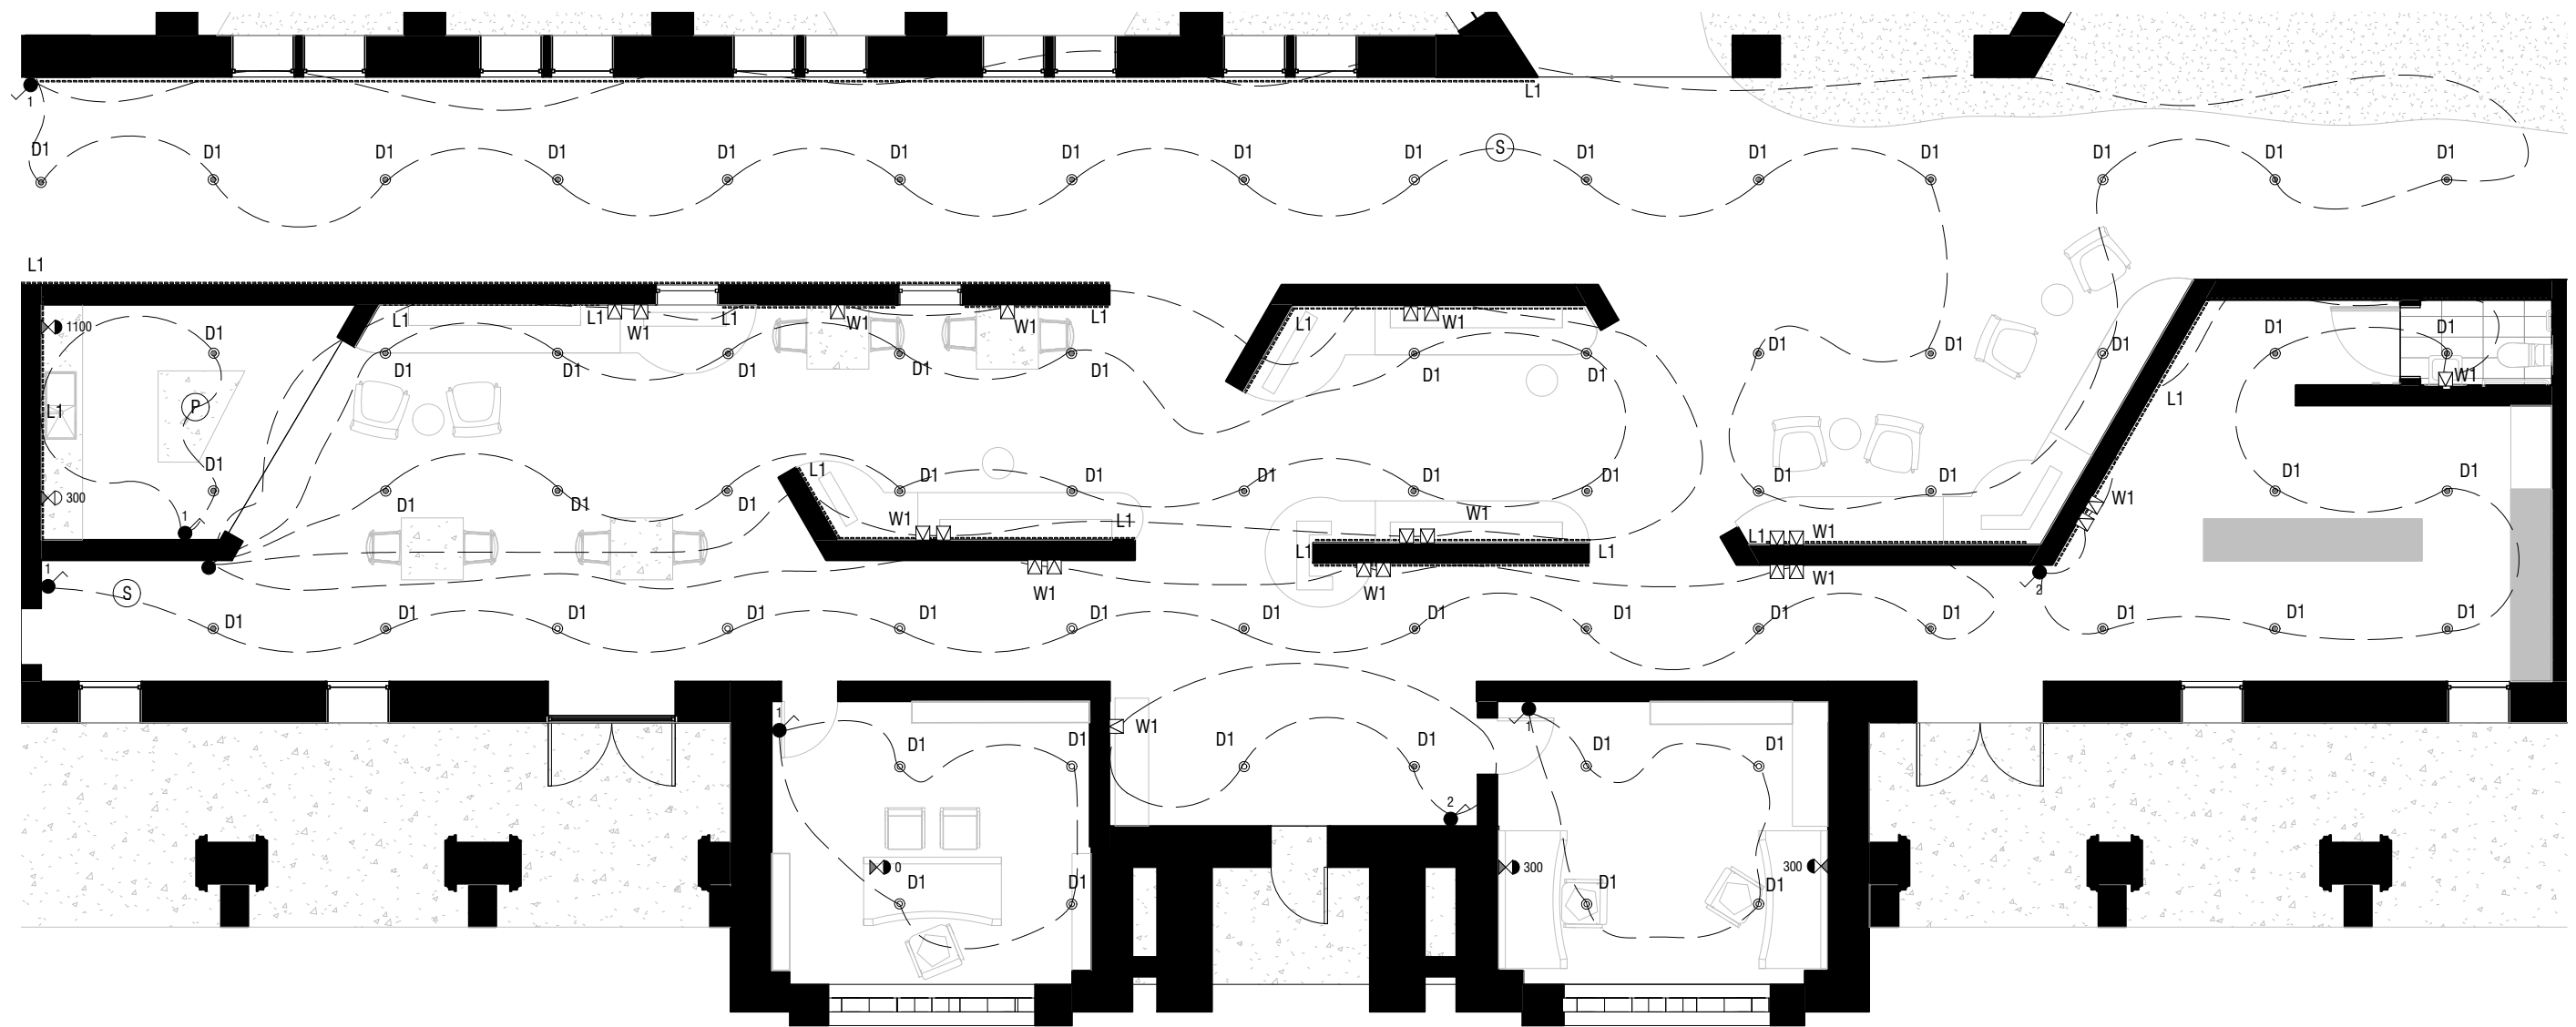

ELECTRICAL & LIGHTING


	D1	Flos Dot Recessed Downlight Qty: 42		W1	Volker Haug Anton Opal Blown Glass Wall Light Qty: 20		HEIGHT	GPO (Double) Qty: 4		S	Smoke Detector Qty: 2
	P1	Supernova Down/Up Pendant Qty: 1		L1	Cooloon Aduro CL Semi Rigid Chain LED Qty: TBC		HEIGHT	GPO (Single) Qty: 1		HEIGHT	Phone & Data Point Qty: 2

Rev Date Amendment

Check all dimensions and all site conditions prior to the commencement of any work. Do not scale drawings - refer noted dimensions only. Any discrepancies shall be referred to Architect/designer for clarification. Drawings shall not be used for construction purposes until issued by designer for construction.



Project	ASSISI CENTRE ROSANNA	Project No.	0001
Title	REFLECTED CEILING PLAN- LOUNGE	Date	
Scale	1 : 100 @ A3	Dwg No	A116
0 25mm		Rev	
Original @ A3 sheet size			

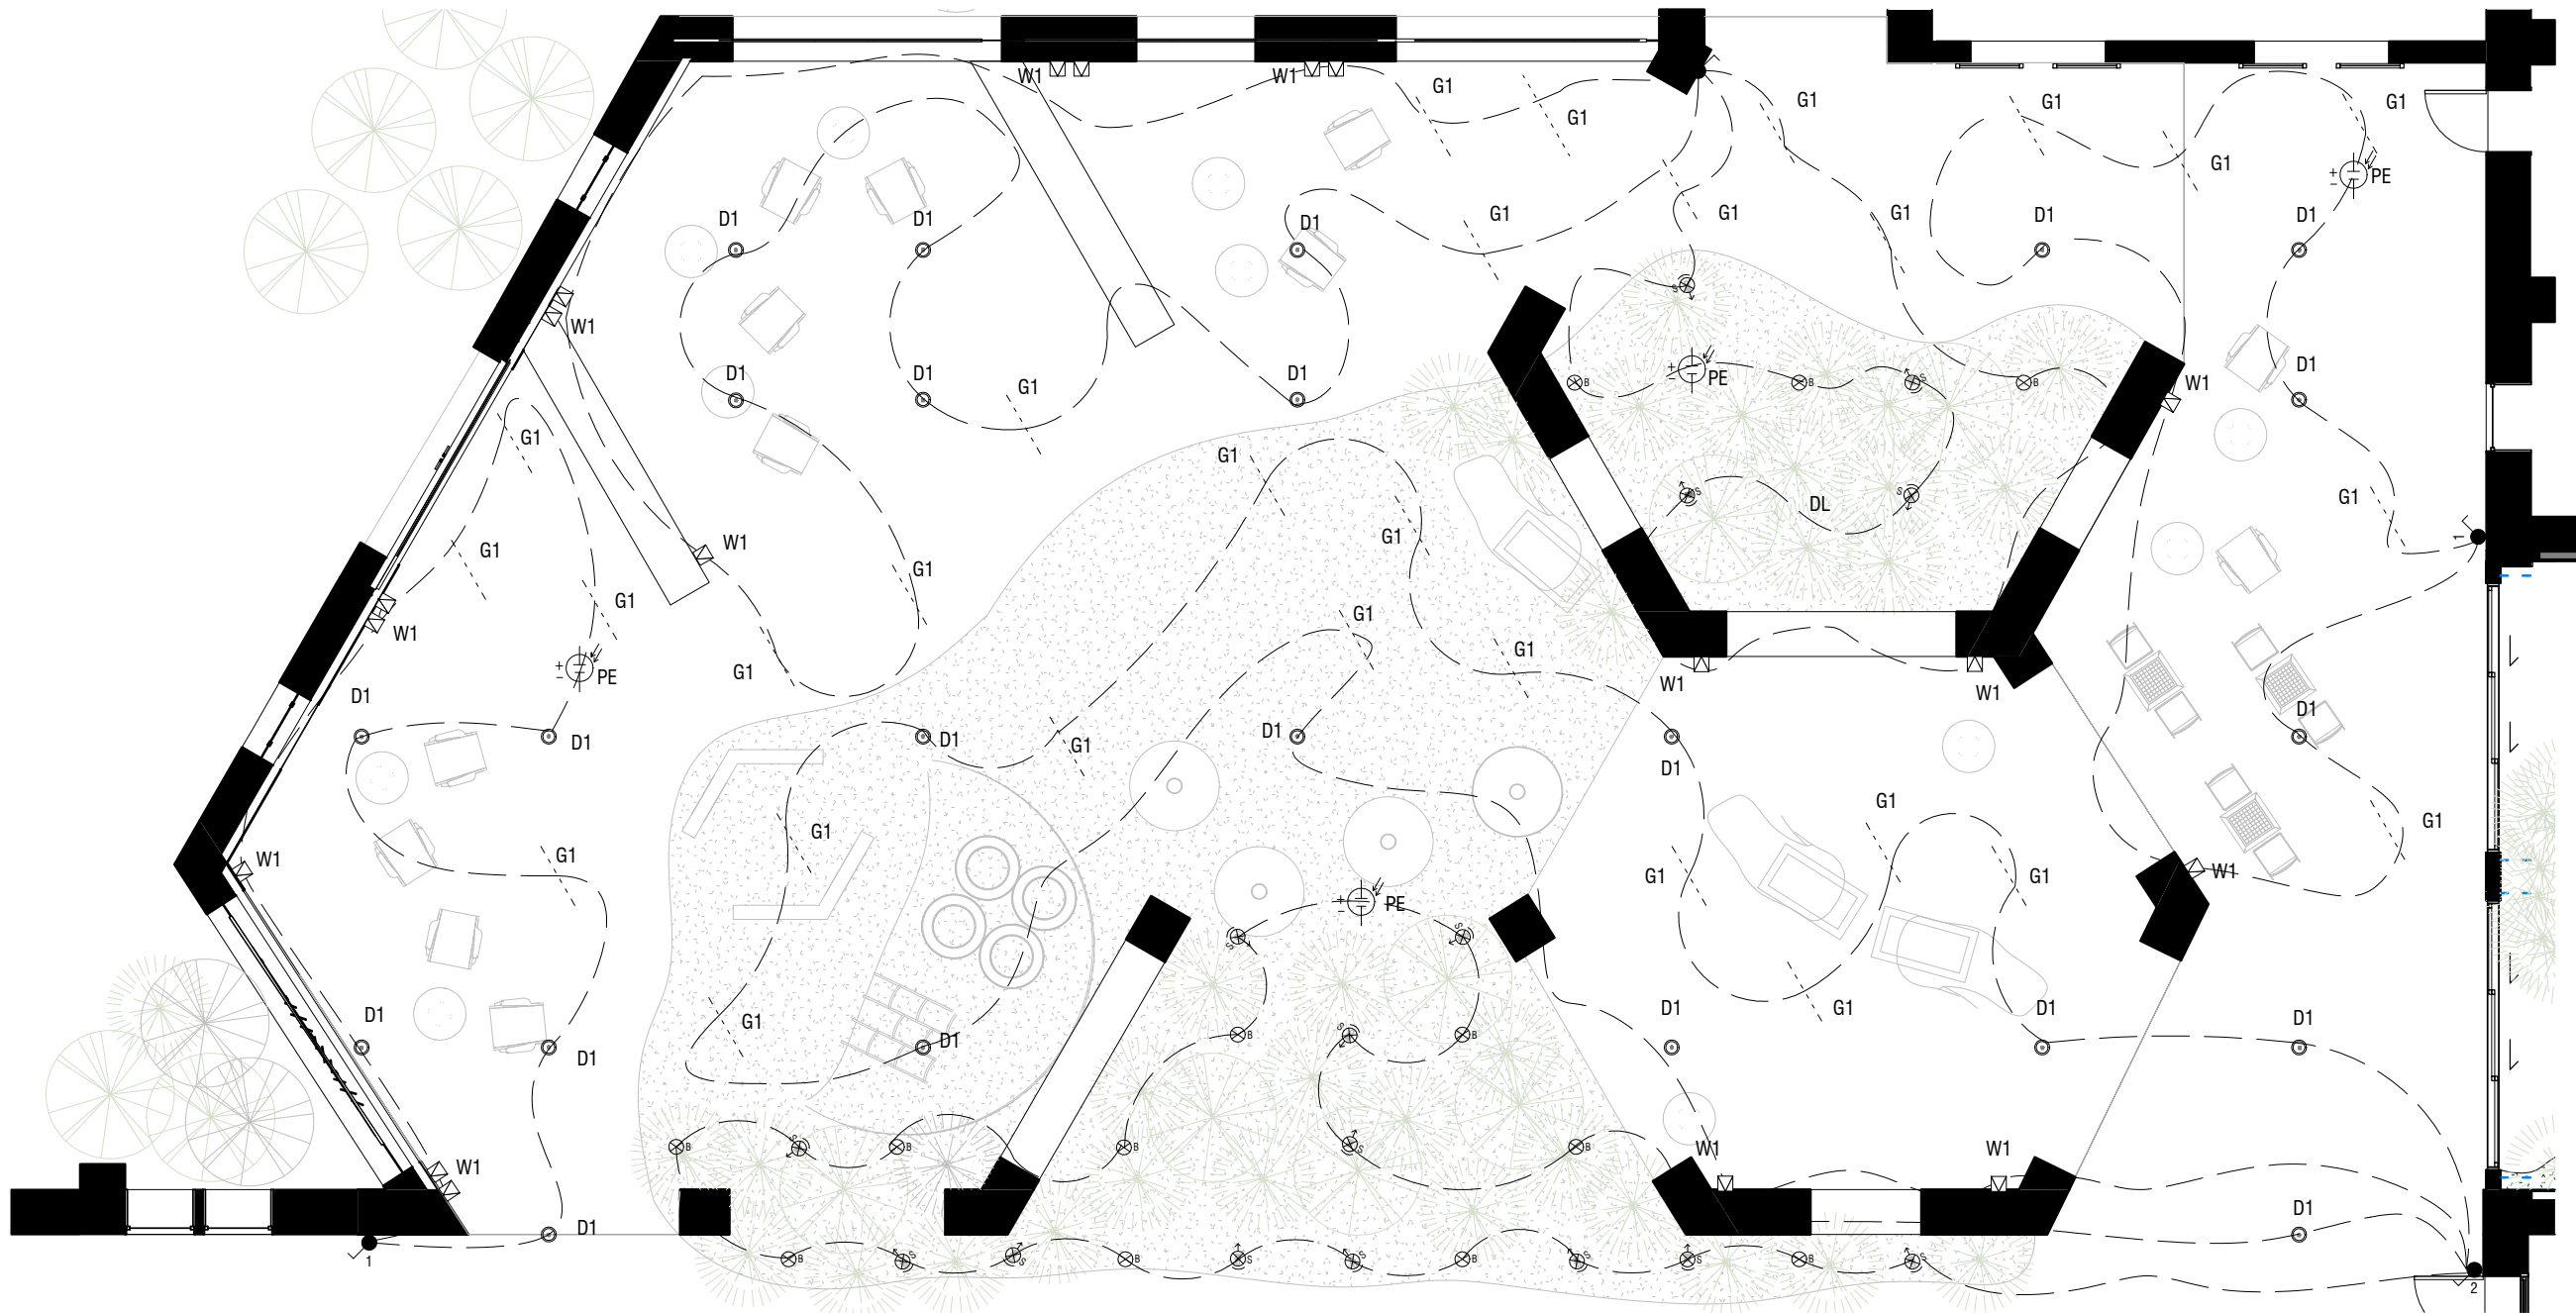


ELECTRICAL & LIGHTING


	D1	Fios Dot Recessed Downlight Qty: 20		B1	Elbo Symmetric In-Ground Bollard Qty: 13		L1	Coolon Aduro CL Semi Rigid Chain LED Qty: TBC		PE	Photoelectric Sensor Qty: 2
	W1	Volker Haug Anton Opal Blown Glass Wall Light Qty: 20		S1	Ivela Perfetto Spotlight Qty: 16		G1	Coolon Interra S3 In-Ground Linear LED Qty: 26		DL	Daylight Sensor Qty: 2

Rev	Date	Amendment

Check all dimensions and all site conditions prior to the commencement of any work. Do not scale drawings - refer noted dimensions only. Any discrepancies shall be referred to Architect/designer for clarification. Drawings shall not be used for construction purposes until issued by designer for construction.

 

Project	ASSISI CENTRE ROSANNA	Project No.	0001
Title	REFLECTED CEILING PLAN - ATRIUM	Date	
Scale	1 : 100 @ A3	Dwg No	A117
		Rev	
Original @ A3 sheet size			

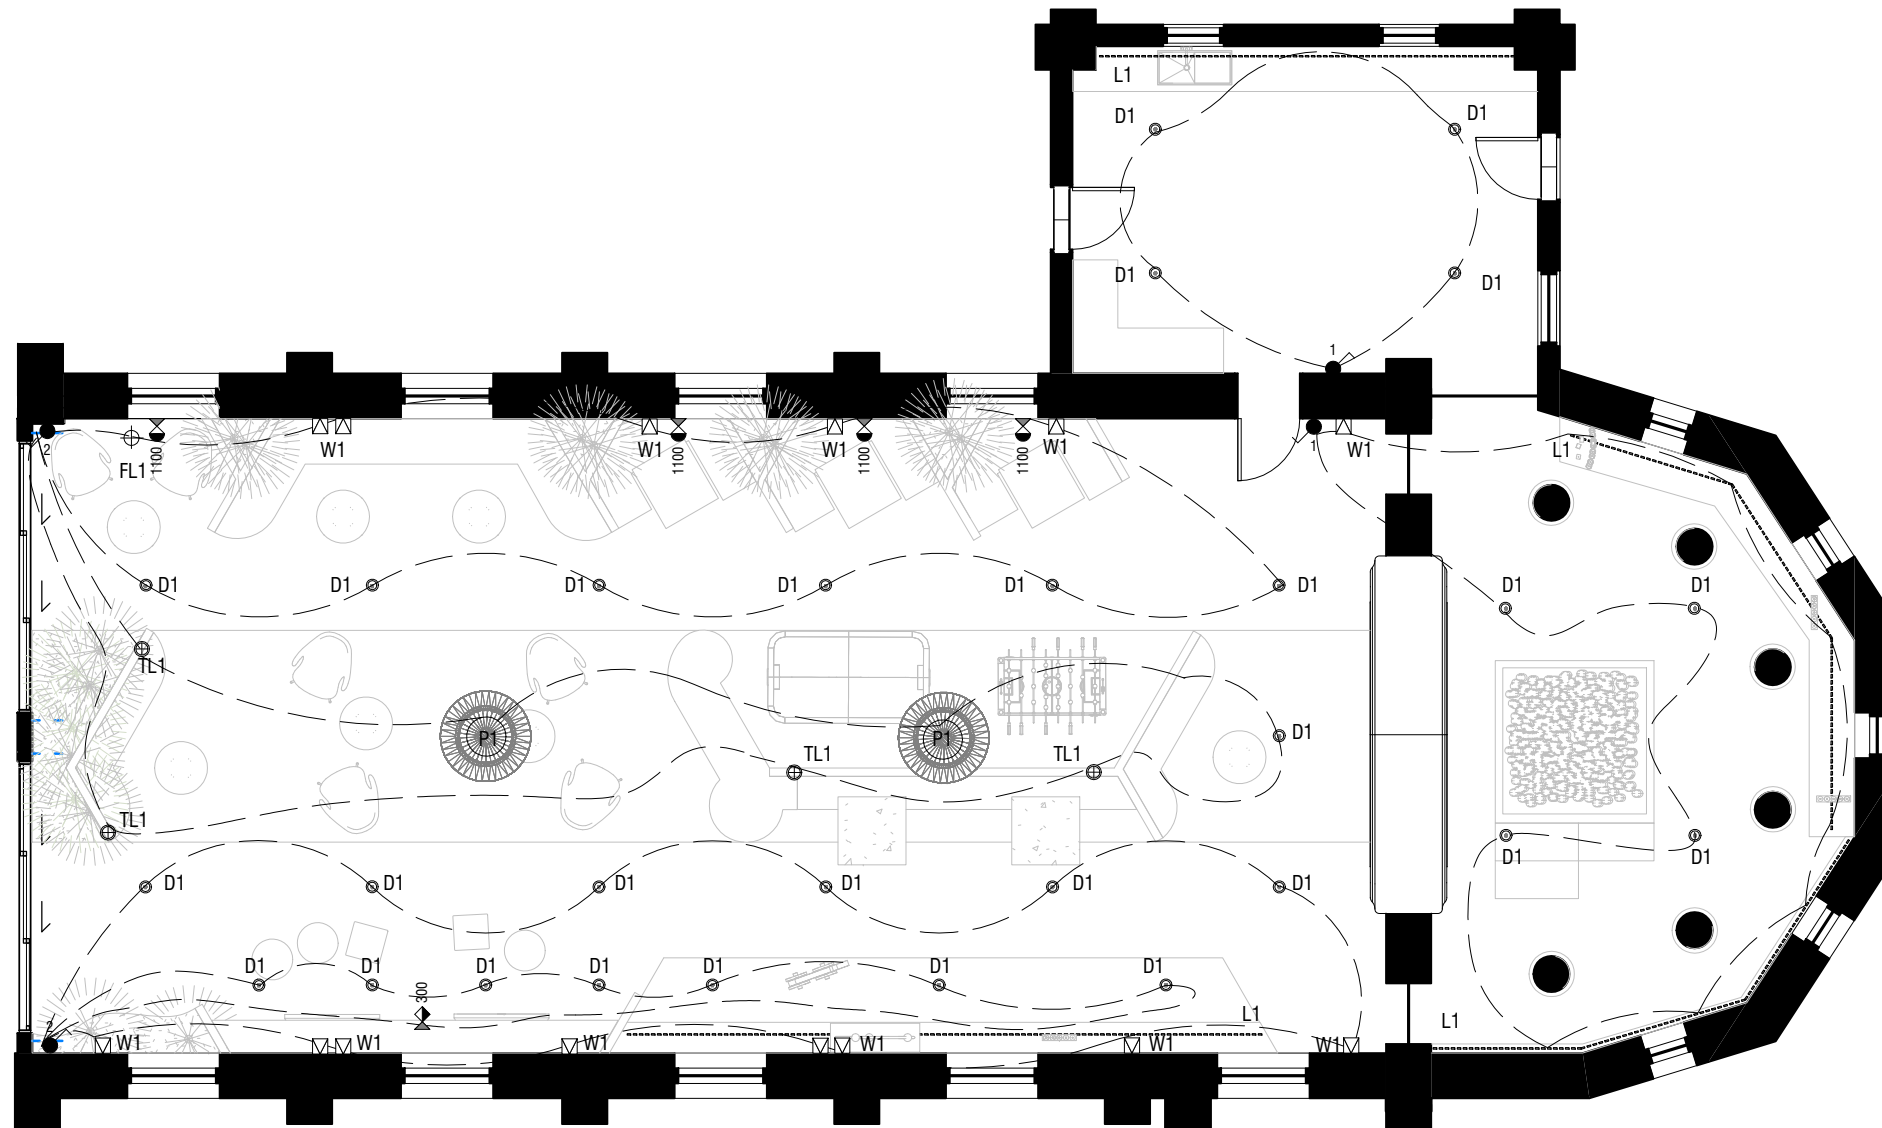

ELECTRICAL & LIGHTING

	D1	Flos Dot Recessed Downlight Qty: 27		TL1	Inlite Prandina Notte Opal Matte Table Lamp Qty: 4		L1	Coolon Aduro CL Semi Rigid Chain LED Qty: TBC		Phone & Data Point Qty: 1
	W1	Volker Haug Anton Opal Blown Glass Wall Light Qty: 14		FL1	Inlite Prandina Notte Opal Matte Floor Lamp Qty: 1		GPO Double Qty: 4		HEIGHT	


Rev	Date	Amendment

Check all dimensions and all site conditions prior to the commencement of any work. Do not scale drawings - refer noted dimensions only. Any discrepancies shall be referred to Architect/designer for clarification. Drawings shall not be used for construction purposes until issued by designer for construction.




Project	ASSISI CENTRE ROSANNA	Project No.	0001
Title	REFLECTED CEILING PLAN- CHAPEL	Date	
Scale	1 : 100 @ A3	Dwg No	A118
	0 25mm Original @ A3 sheet size	Rev	

SELECTED TILE/ TIMBER FLOOR INSTALLED ON UNDERLAY IN ACCORDANCE WITH THE MANUFACTURERS WRITTEN INSTRUCTIONS.

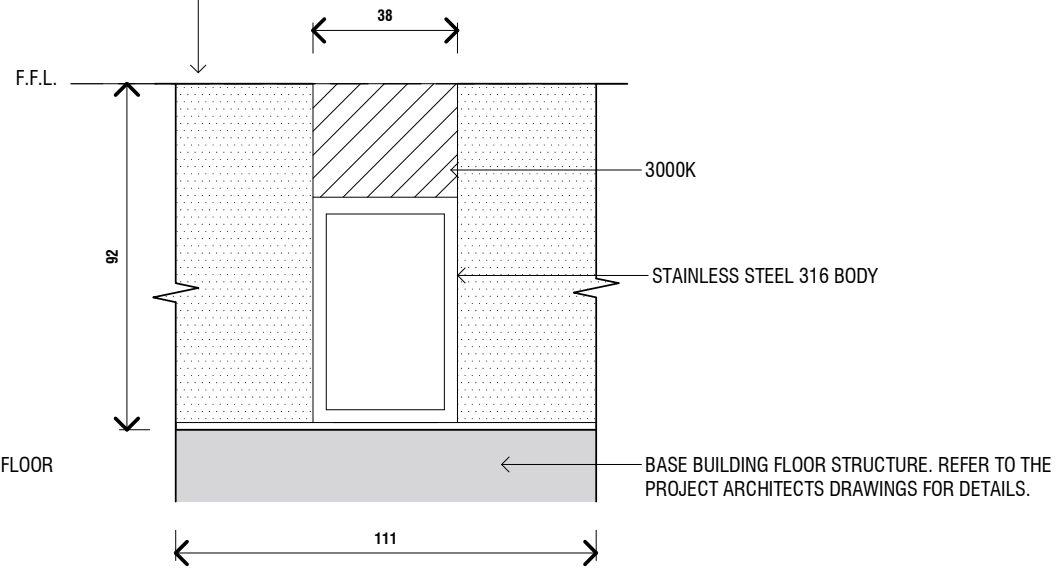


NOTE: ENSURE FLUSH FINISH BETWEEN FLOOR SURFACES.

2 ATRIUM LIGHTING DETAIL
A120 SCALE 1:2@A1

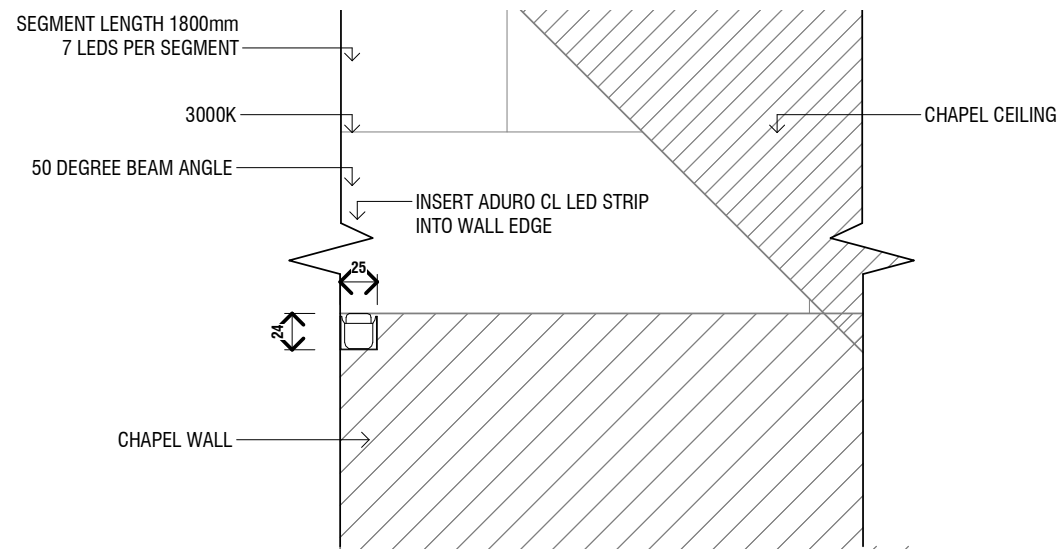

1 CHAPEL LIGHTING DETAIL
A120 SCALE 1:5@A1

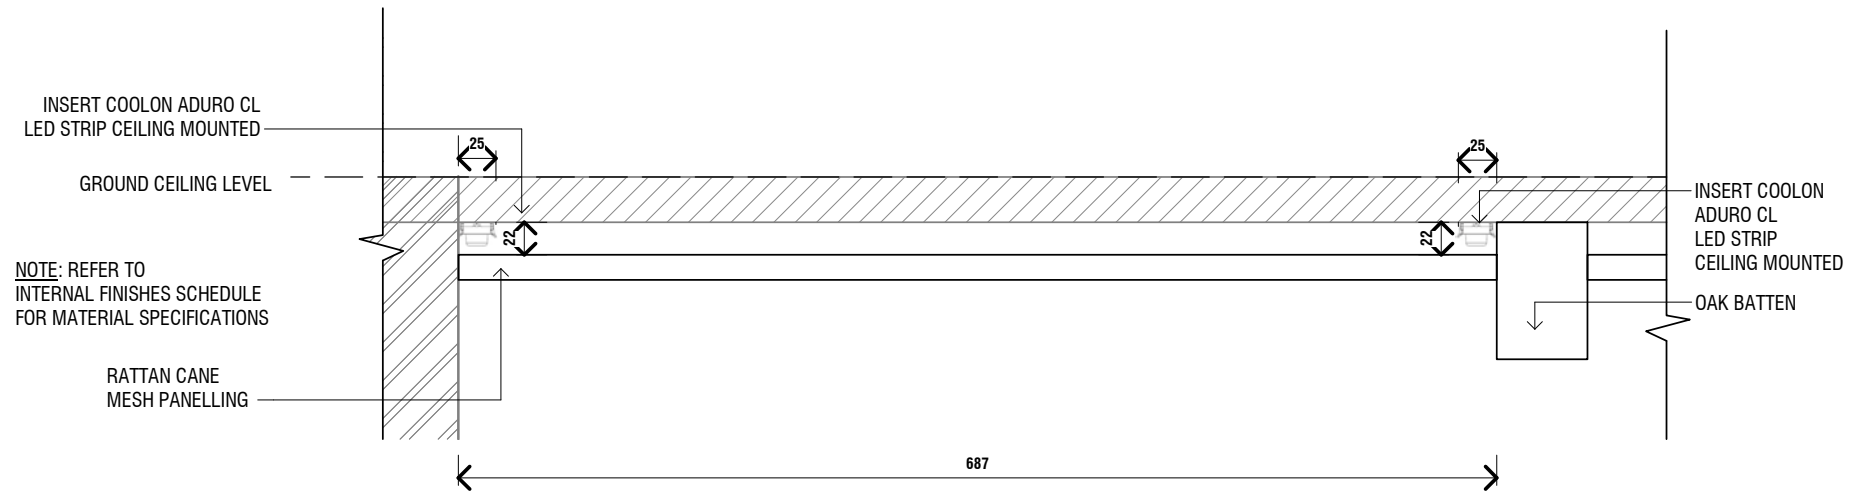


3 LOUNGE LIGHTING DETAIL
A120 SCALE 1:5@A1

Rev	Date	Amendment

Check all dimensions and all site conditions prior to the commencement of any work. Do not scale drawings - refer noted dimensions only. Any discrepancies shall be referred to Architect/designer for clarification. Drawings shall not be used for construction purposes until issued by designer for construction.

Project	ASSISI CENTRE ROSANNA	Project No.	0001
Title	LIGHTING DETAIL		
Scale	As indicated @ A3	Date	
0 25mm		Dwg No	A119
Original @ A3 sheet size		Rev	

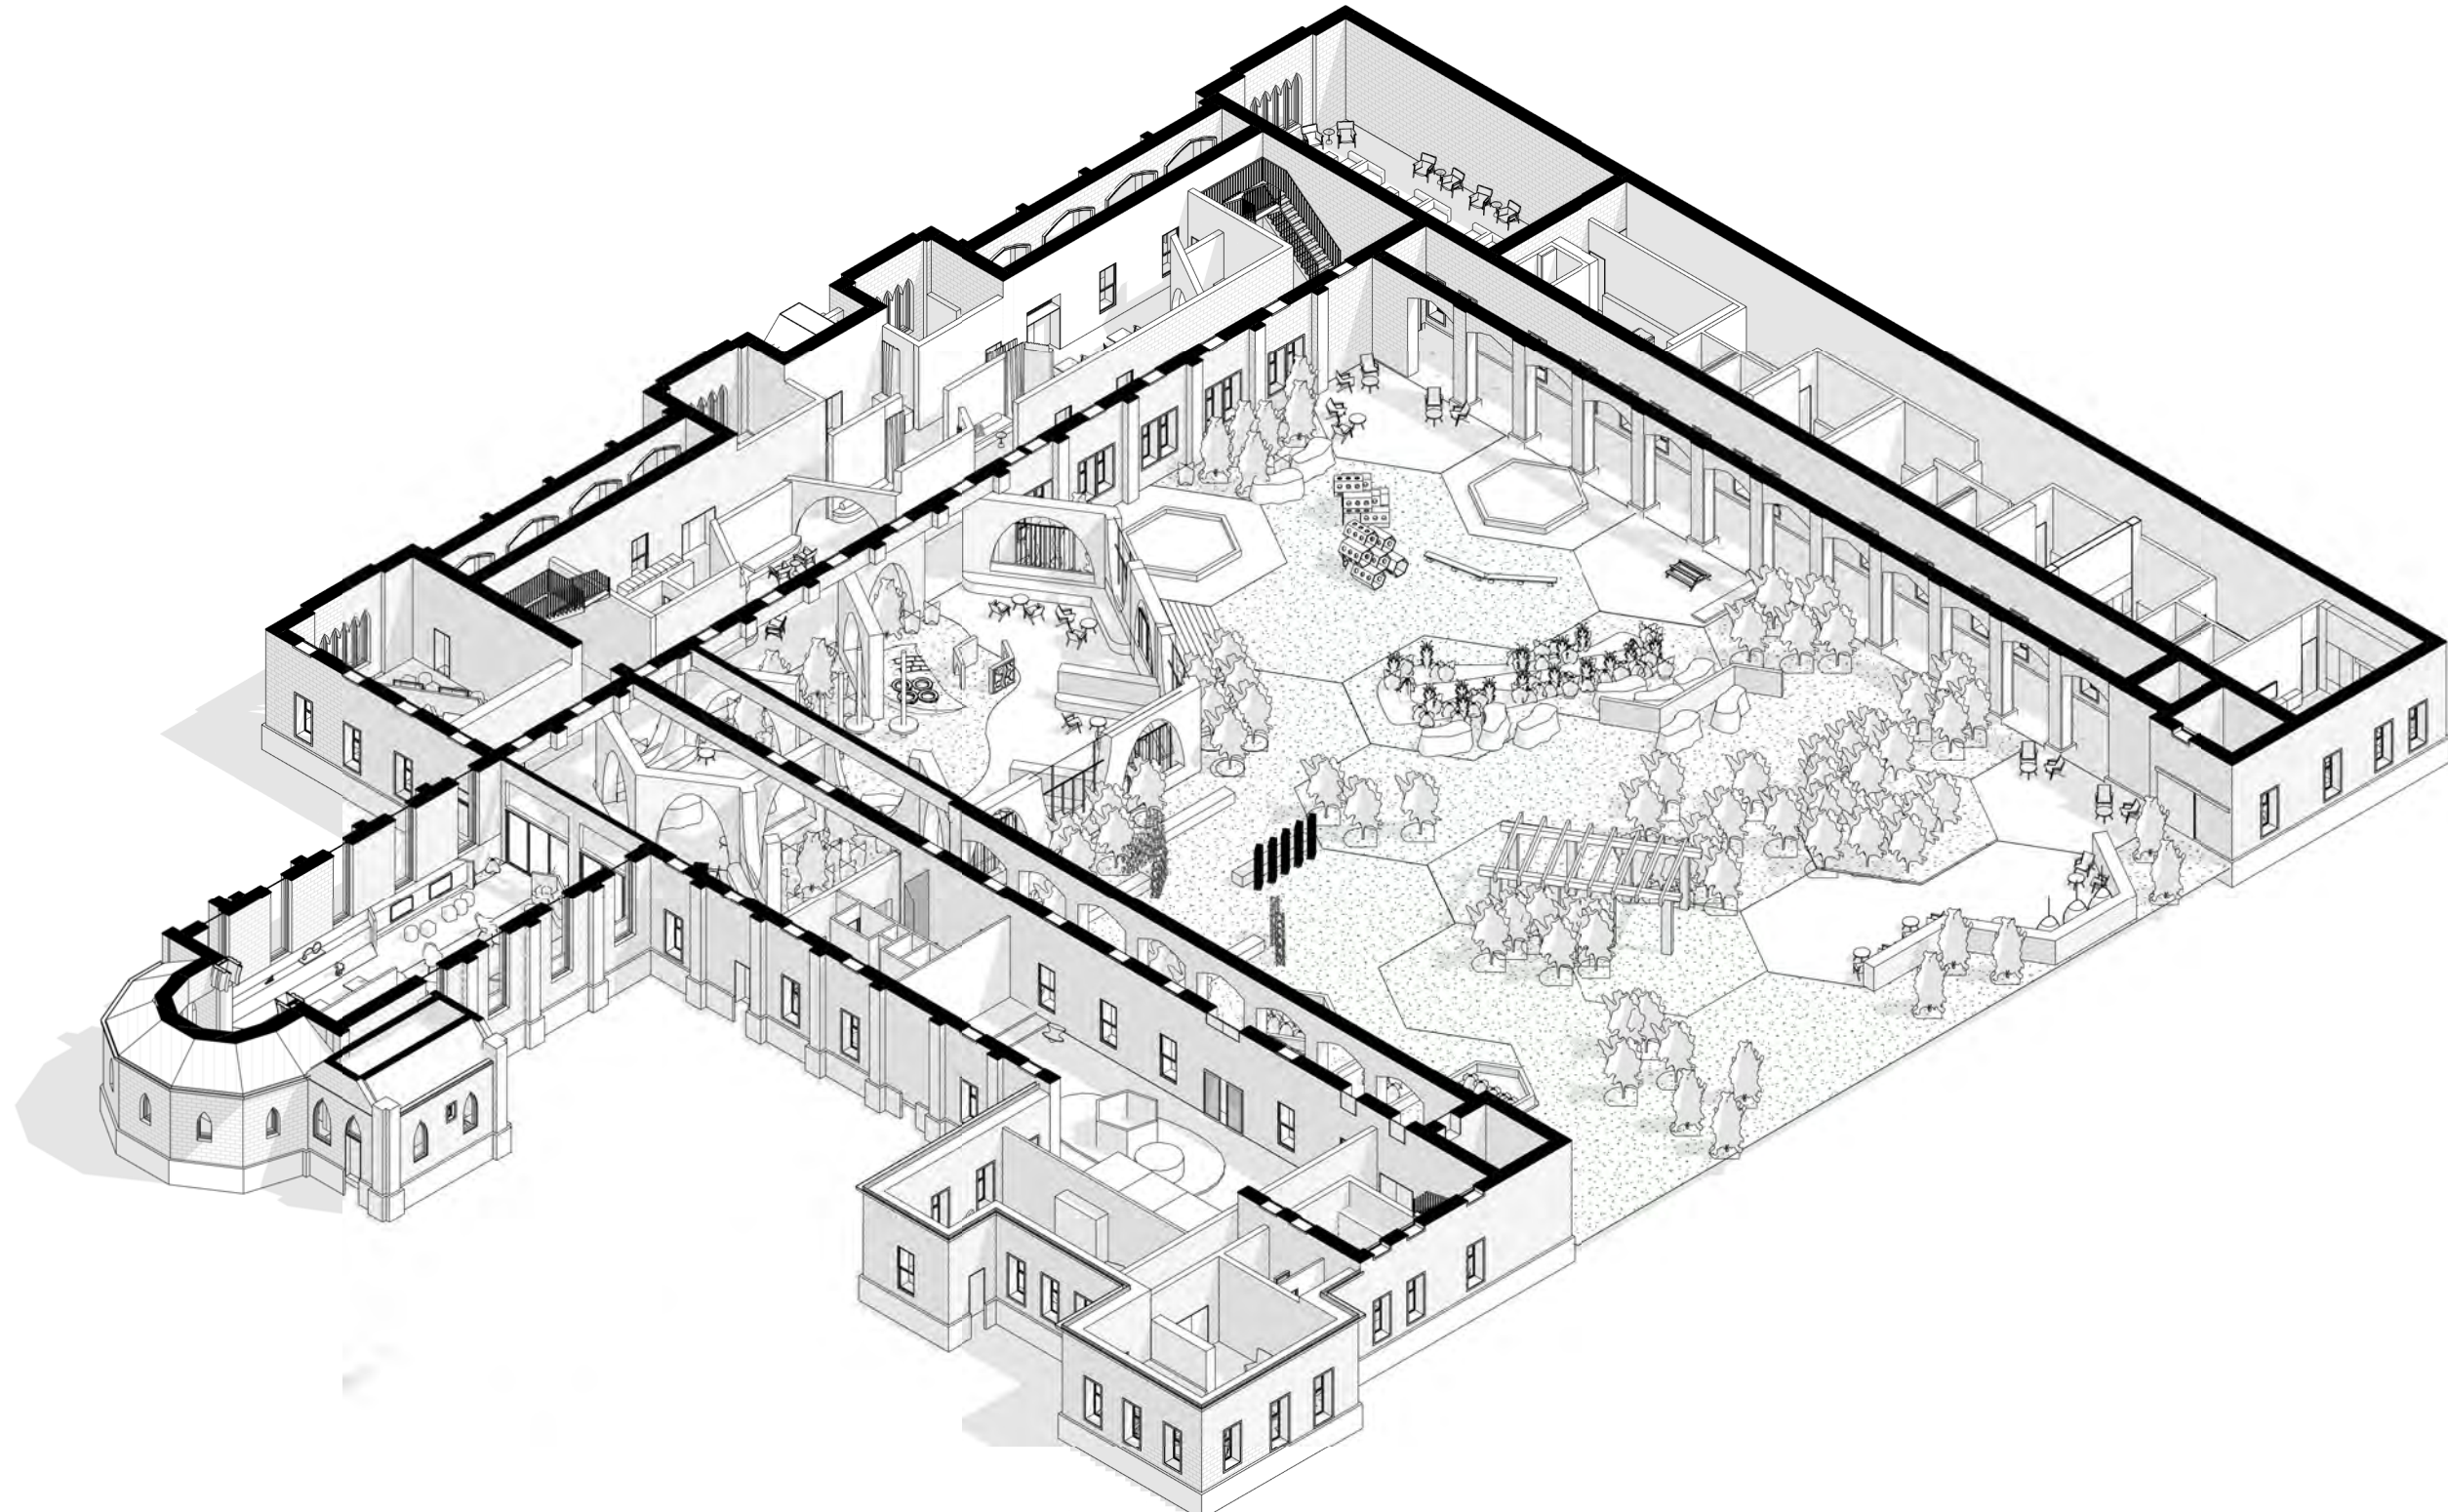

Rev	Date	Amendment

Check all dimensions and all site conditions prior to the commencement of any work. Do not scale drawings - refer noted dimensions only. Any discrepancies shall be referred to Architect/designer for clarification. Drawings shall not be used for construction purposes until issued by designer for construction.

Project	ASSISI CENTRE ROSANNA	Project No.	0001
---------	-----------------------	-------------	------

Title	AXONOMETRIC
-------	-------------

Scale	@ A3	Date	
-------	------	------	--

0	25mm
Original @ A3 sheet size	

Dwg No	A120
Rev	



Rev	Date	Amendment

Check all dimensions and all site conditions prior to the commencement of any work. Do not scale drawings - refer noted dimensions only. Any discrepancies shall be referred to Architect/designer for clarification. Drawings shall not be used for construction purposes until issued by designer for construction.

Project	ASSISI CENTRE ROSANNA	Project No.	0001
Title	FINAL RENDERED PERSPECTIVES- RECREATIONAL SPACE (CHAPEL)		
Scale	@ A3	Date	
0 25mm		Dwg No	A121
Original @ A3 sheet size		Rev	



Rev	Date	Amendment

Check all dimensions and all site conditions prior to the commencement of any work. Do not scale drawings - refer noted dimensions only. Any discrepancies shall be referred to Architect/designer for clarification. Drawings shall not be used for construction purposes until issued by designer for construction.

Project	ASSISI CENTRE ROSANNA	Project No.	0001
---------	-----------------------	-------------	------

Title	FINAL RENDERED PERSPECTIVES - THERAPEUTIC SPACE (ATRIUM SENSORY SPACE)
-------	--

Scale	@ A3	Date	
-------	------	------	--

0	25mm
Original @ A3 sheet size	

Dwg No	A122
Rev	



Rev	Date	Amendment
-----	------	-----------

Check all dimensions and all site conditions prior to the commencement of any work. Do not scale drawings - refer noted dimensions only. Any discrepancies shall be referred to Architect/designer for clarification. Drawings shall not be used for construction purposes until issued by designer for construction.

Project	ASSISI CENTRE ROSANNA	Project No.	0001
Title	FINAL RENDERED PERSPECTIVES - WAITING SPACE (LOUNGE)		

Scale	@ A3	Date	
-------	------	------	--

0 25mm
Original @ A3 sheet size

Dwg No	A123
Rev	



Rev	Date	Amendment
-----	------	-----------

Check all dimensions and all site conditions prior to the commencement of any work. Do not scale drawings - refer noted dimensions only. Any discrepancies shall be referred to Architect/designer for clarification. Drawings shall not be used for construction purposes until issued by designer for construction.

Project	ASSISI CENTRE ROSANNA	Project No.	0001
Title	FINAL RENDERED PERSPECTIVES - THERAPEUTIC SPACE (ATRIUM SENSORY SPACE)		
Scale	@ A3	Date	
0 25mm		Dwg No	A125
Original @ A3 sheet size		Rev	



Rev	Date	Amendment
-----	------	-----------

Check all dimensions and all site conditions prior to the commencement of any work. Do not scale drawings - refer noted dimensions only. Any discrepancies shall be referred to Architect/designer for clarification. Drawings shall not be used for construction purposes until issued by designer for construction.

Project	ASSISI CENTRE ROSANNA	Project No.	0001
---------	-----------------------	-------------	------

Title	FINAL RENDERED PERSPECTIVES - RESIDENTIAL - FAMILY ROOM
-------	---

Scale	@ A3	Date	
-------	------	------	--

0	25mm
Original @ A3 sheet size	

Dwg No	A126
Rev	



Rev	Date	Amendment
-----	------	-----------

Check all dimensions and all site conditions prior to the commencement of any work. Do not scale drawings - refer noted dimensions only. Any discrepancies shall be referred to Architect/designer for clarification. Drawings shall not be used for construction purposes until issued by designer for construction.

Project	ASSISI CENTRE ROSANNA	Project No.	0001
Title	FINAL RENDERED PERSPECTIVES - RESIDENTIAL - STANDARD ROOM		
Scale	@ A3	Date	
0 25mm		Dwg No	A127
Original @ A3 sheet size		Rev	