

ASSISI CENTRE

230 ROSANNA ROAD, ROSANNA

NIRMANI PERERA

SHEET NO.	TITLE	SCALE
A100	TITLE PAGE	-
A101	EXISTING/PROPOSED FLOOR PLAN(S)	1:500
A102	PROPOSED FLOOR PLAN - RESIDENTIAL ACCOMMODATION	1:100
A103	INTERNAL ELEVATION - RESIDENTIAL ACCOMMODATION	1:100
A104	PROPOSED FLOOR PLAN - COMMON LAUNDRY	1:100
A105	INTERNAL ELEVATION - COMMON LAUNDRY	1:100
A106	PROPOSED FLOOR PLAN - YOUTH CENTRE	1:100
A107	INTERNAL ELEVATION - YOUTH CENTRE	1:100
A108	PROPOSED FLOOR PLAN - FRONT ENTRANCE	1:100
A109	INTERNAL ELEVATION - FRONT ENTRANCE	1:100
A110	CONSTRUCTION DETAILS	1:5/1:2
A111	LONG SECTION	1:200
A112	REFLECTED CEILING PLAN	1:50
A113	AXONOMETRIC	-
A114 - A118	RENDER PERSPECTIVES	-


Rev	Date	Amendment
-----	------	-----------

Check all dimensions and all site conditions prior to the commencement of any work. Do not scale drawings - refer noted dimensions only. Any discrepancies shall be referred to Architect/designer for clarification. Drawings shall not be used for construction purposes until issued by designer for construction.


Project	ASSISI CENTER PROJECT	Project No.	0001
Title	TITLE PAGE		
Scale	@ A3	Date	
0 25m		Dwg No	A100
Original @ A3 sheet size		Rev	

LEGEND

	EXISTING BUILDING SECTION TO BE RETAINED
	EXISTING BUILDING SECTION TO BE DEMOLISHED
	EXISTING WALLS TO BE RETAINED
	EXISTING WALLS TO BE DEMOLISHED

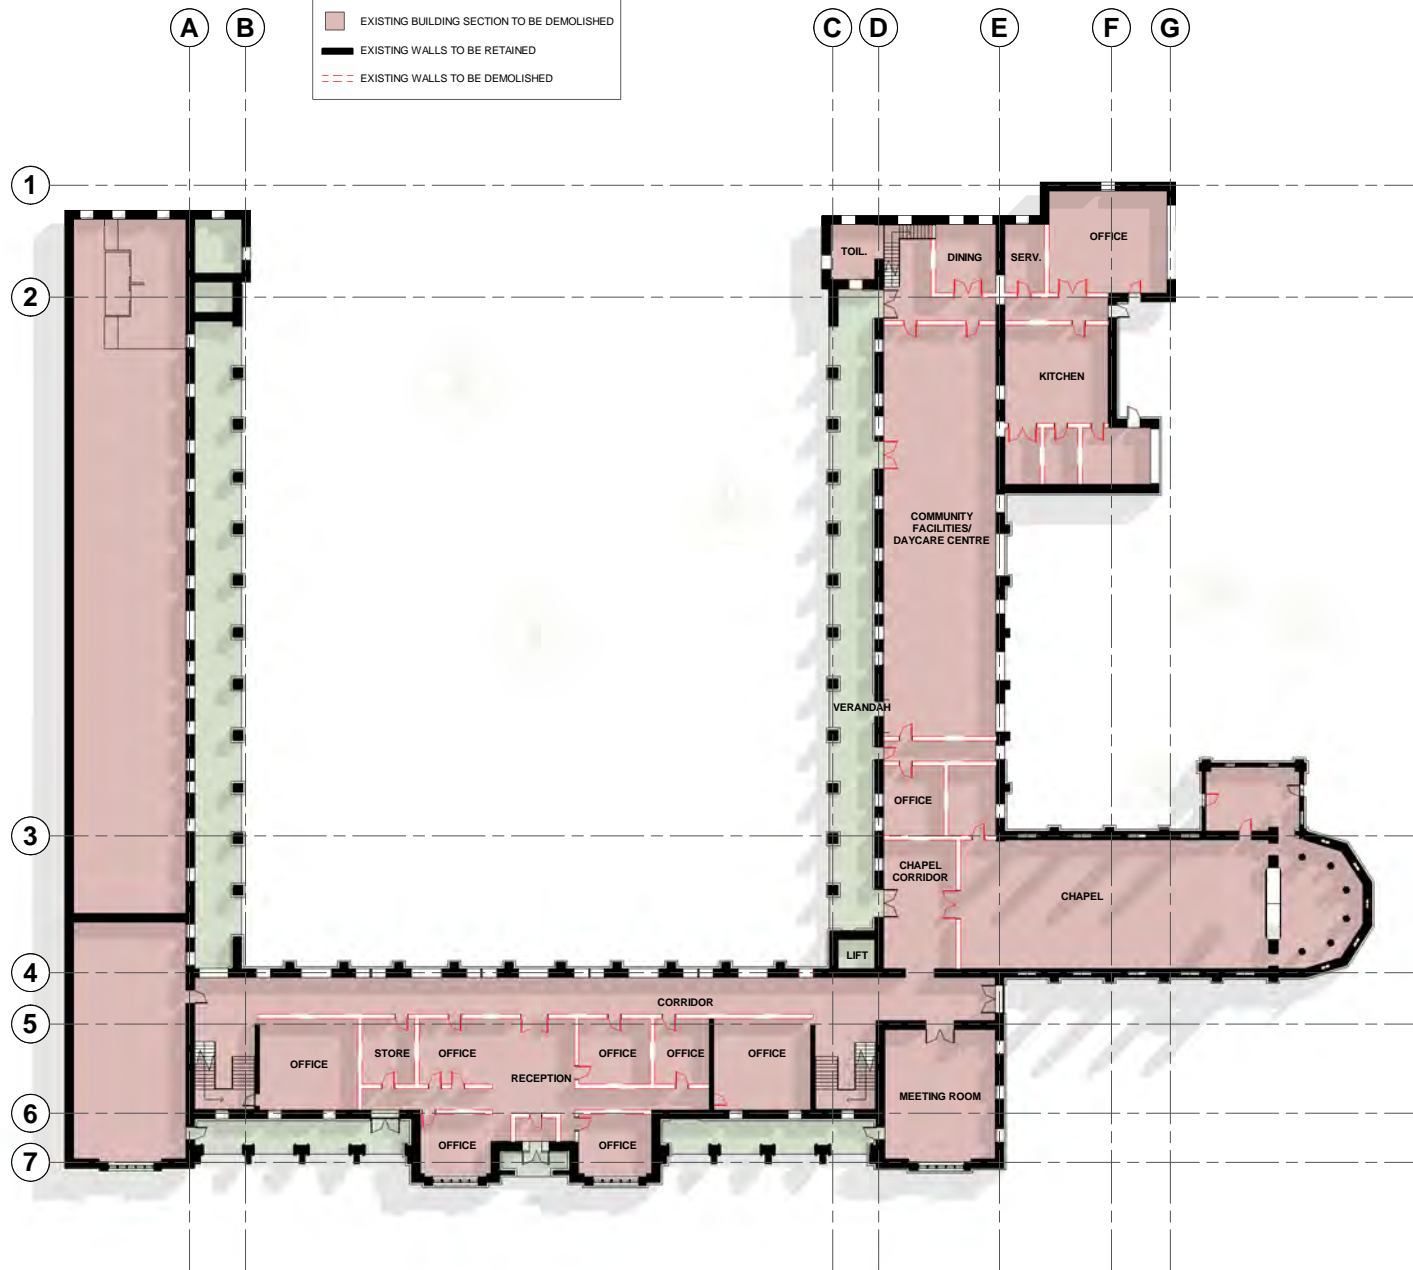


1 GROUND FLOOR EXISTING FLOOR PLAN
 A101 SCAL 1:500 @A
 E 1

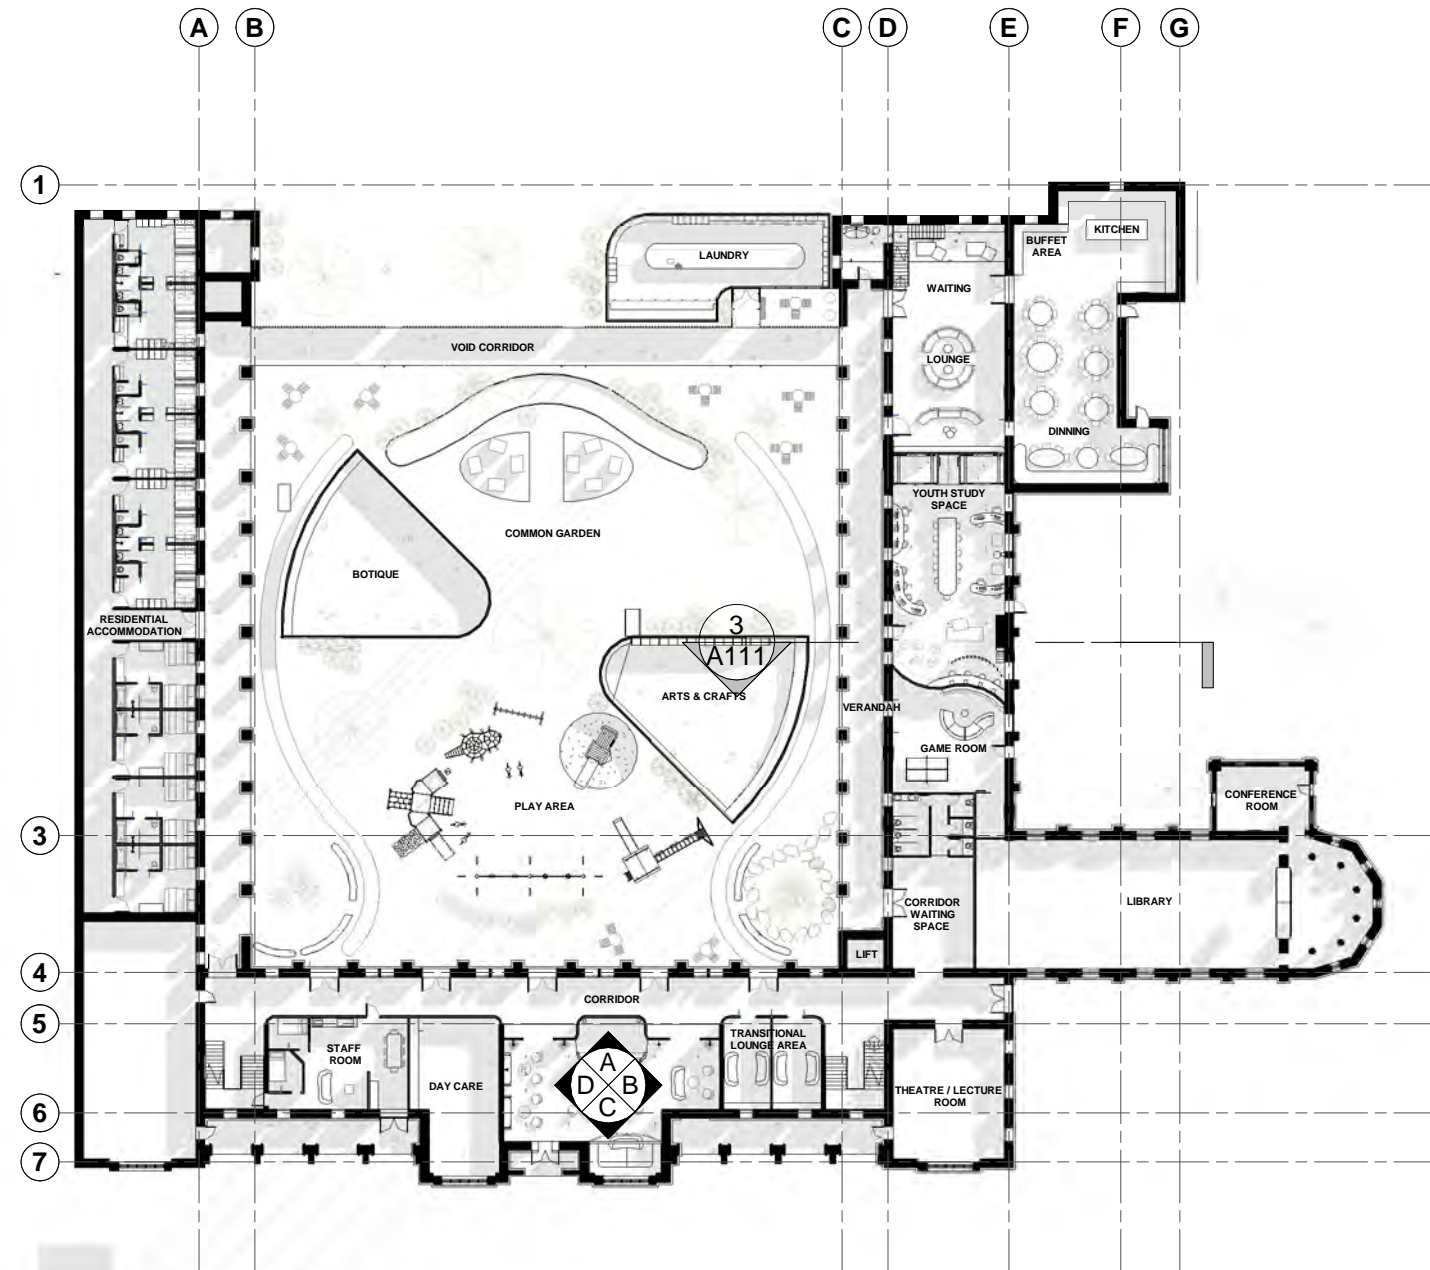


2 GROUND FLOOR PROPOSED FLOOR PLAN
 A101 SCAL 1:500 @A
 E 1

Check all dimensions and all site conditions prior to the commencement of any work. Do not scale drawings - refer noted dimensions only. Any discrepancies shall be referred to Architect/designer for clarification. Drawings shall not be used for construction purposes until issued by designer for construction.


Rev	Date	Amendment

 


Project	ASISS CENTER PROJECT	Project No.	0001
Title	EXISTING/PROPOSED FLOOR PLANS		
Scale	1 : 500 @ A3	Date	
0 25m		Dwg No	A101
Original @ A3 sheet size		Rev	

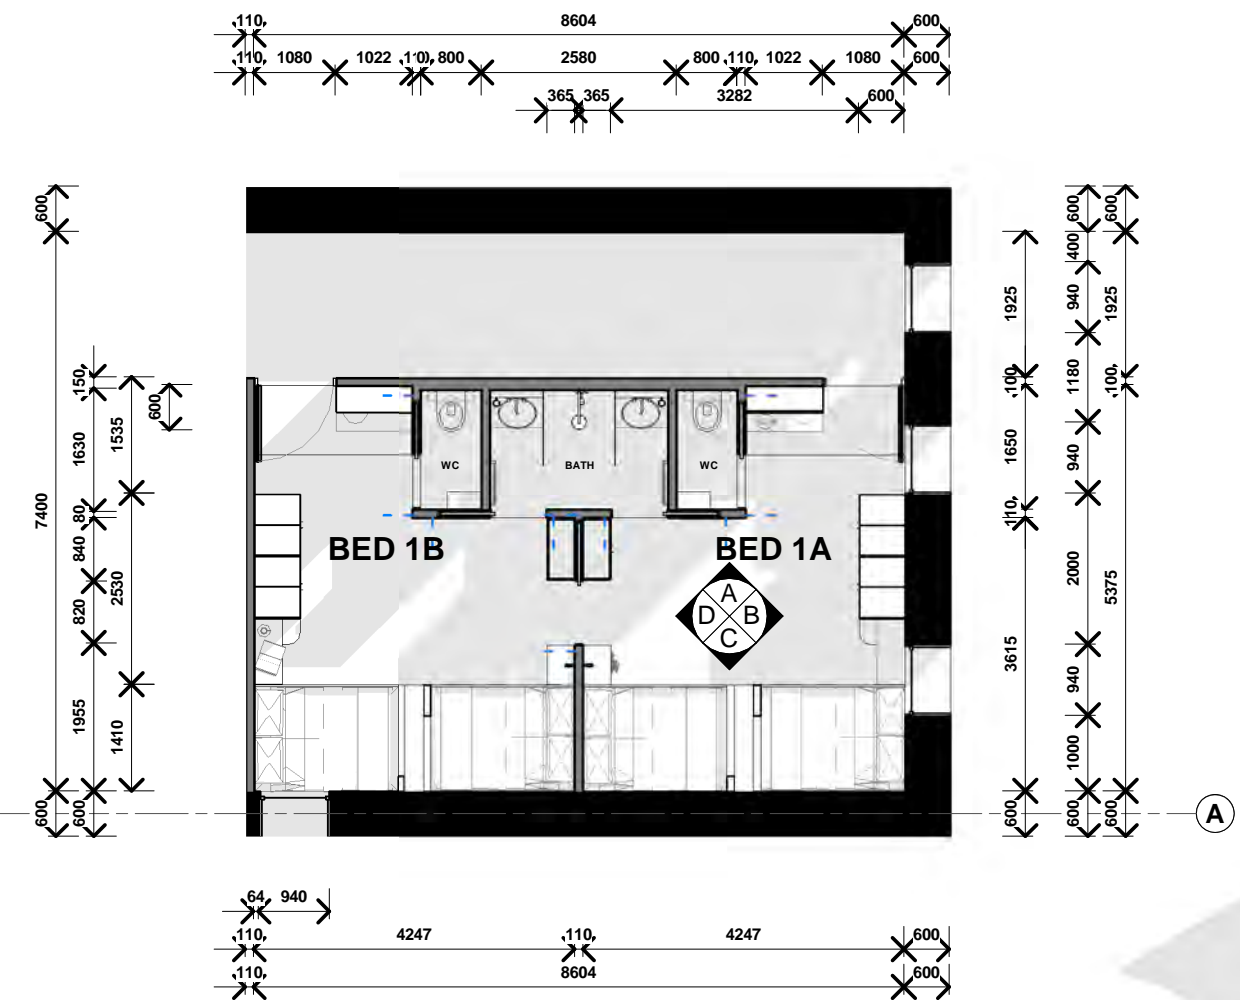

2 RESIDENTIAL BED ROOM FLOOR PLAN
 A102 SCAL 1:100 @A
 E 100 1

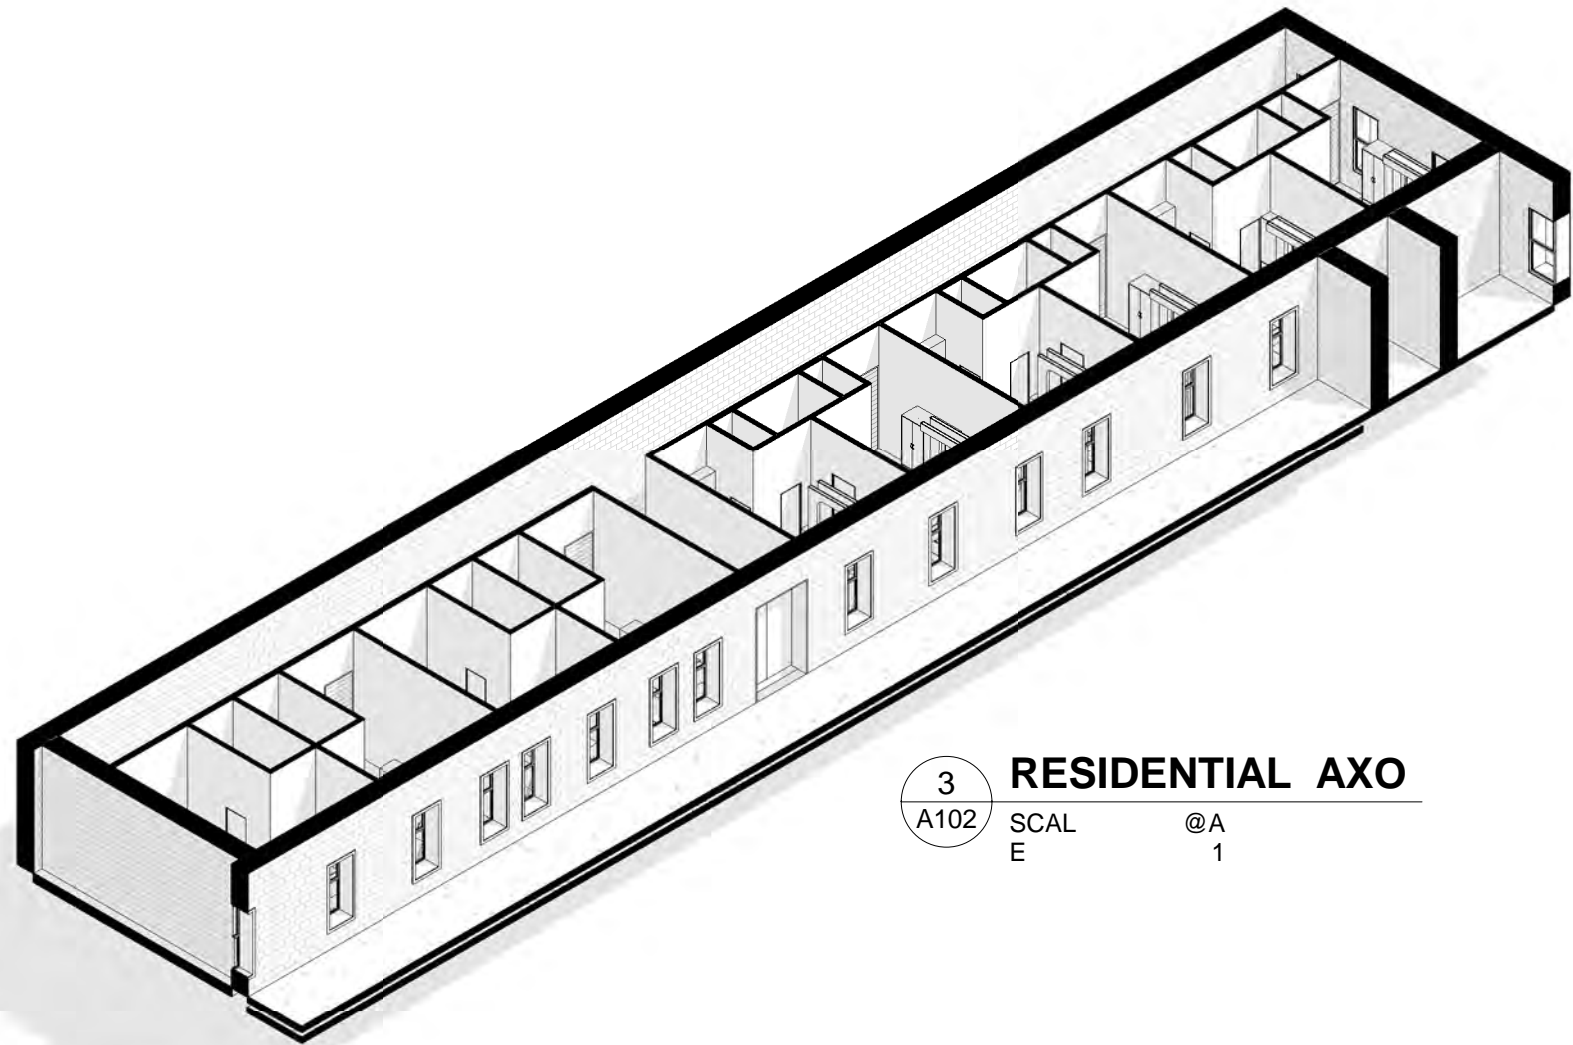


3 RESIDENTIAL AXO
 A102 SCAL @A
 E 1

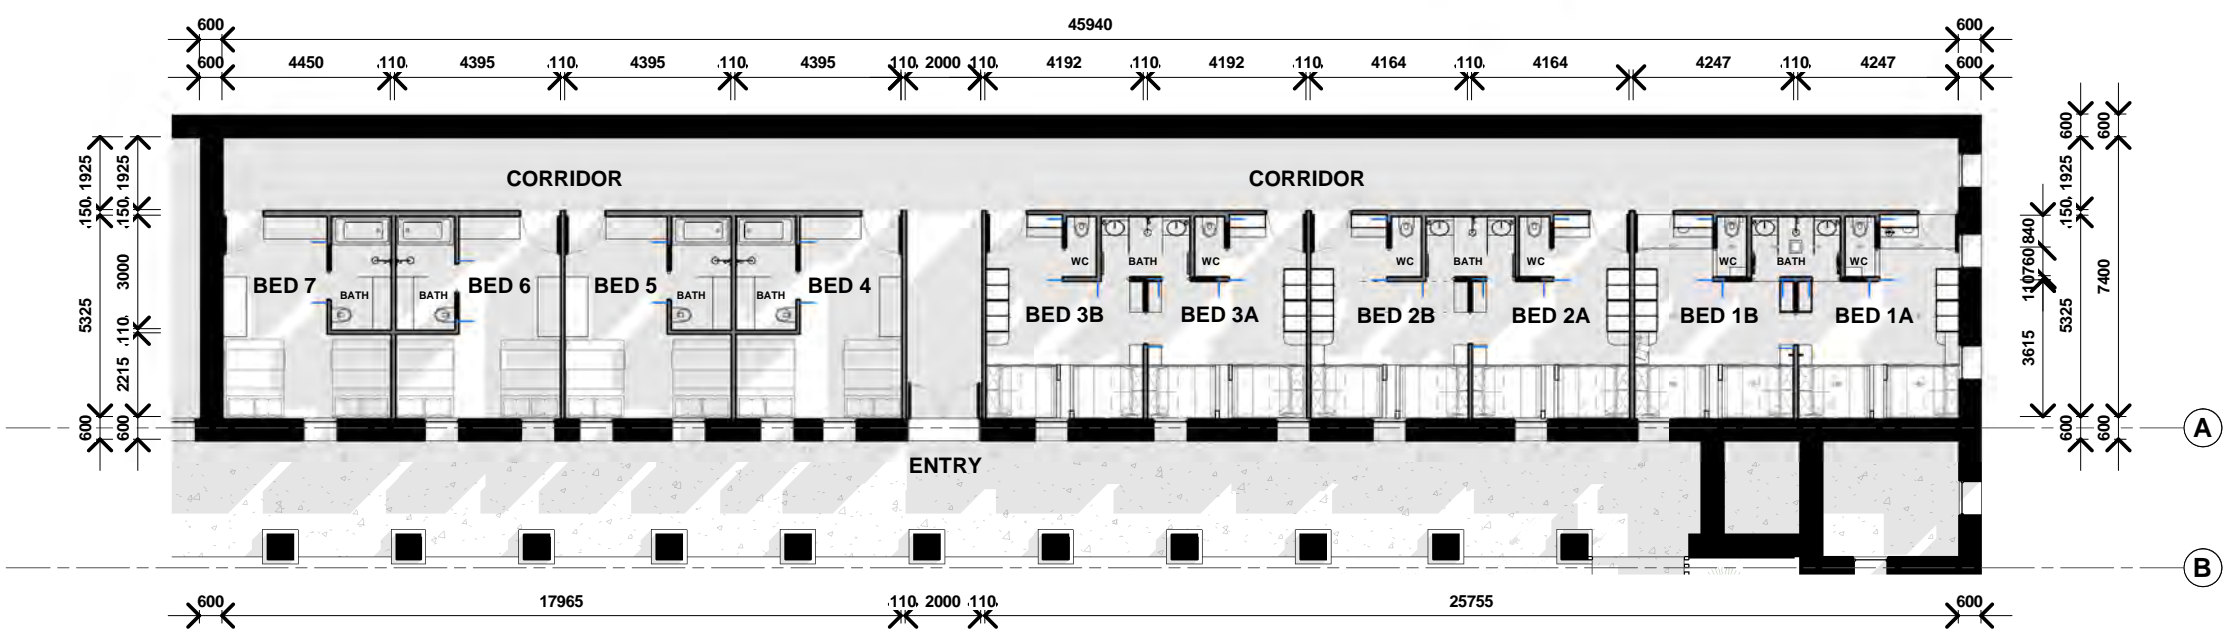


1 RESIDENTIAL ACCOMMODATION FLOOR PLAN
 A102 SCAL 1:200 @A
 E 200 1


Check all dimensions and all site conditions prior to the commencement of any work. Do not scale drawings - refer noted dimensions only. Any discrepancies shall be referred to Architect/designer for clarification. Drawings shall not be used for construction purposes until issued by designer for construction.

Rev	Date	Amendment


 


Project	ASISS CENTER PROJECT	Project No.	0001
Title	PROPOSED FLOOR PLAN - RESIDENTIAL	Date	
Scale	As indicated @ A3	Dwg No	A102
		Rev	


 


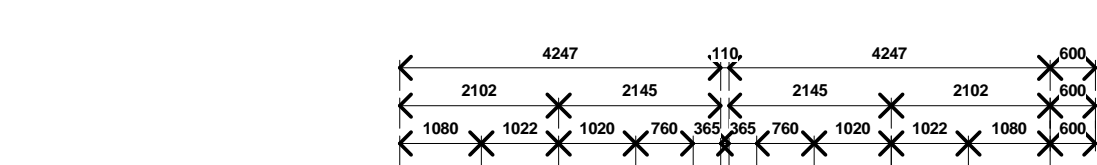



A RESIDENTIAL ELEVATION A
 A103 SCAL 1:100 @A
 E 100 1

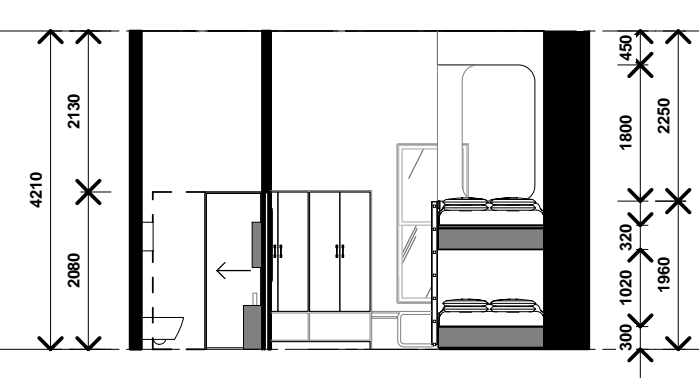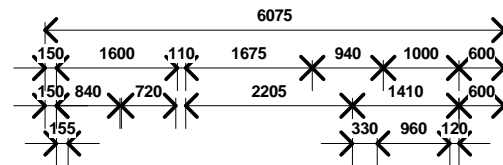



B RESIDENTIAL ELEVATION B
 A103 SCAL 1:100 @A
 E 100 1

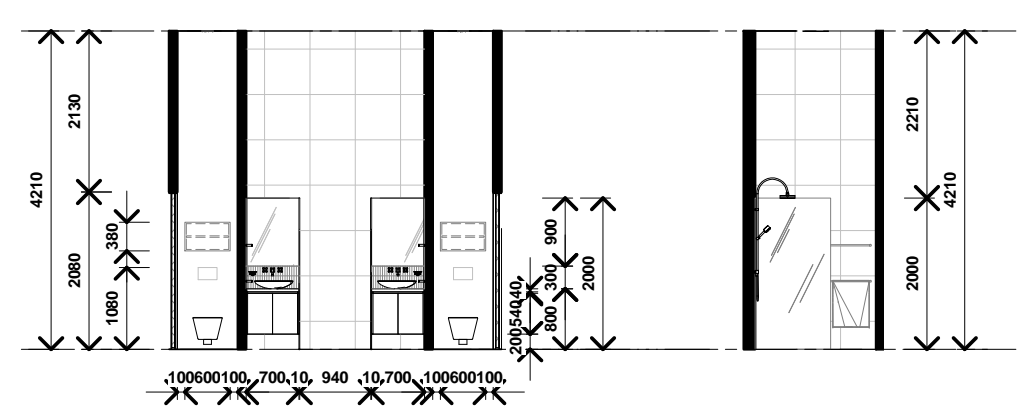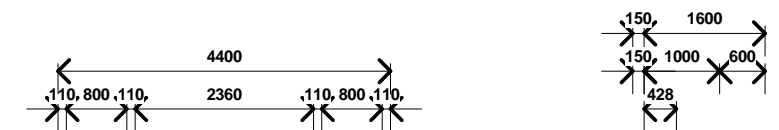



B.A SHARED BATH A
 A103 SCAL 1:100 @A
 E 100 1

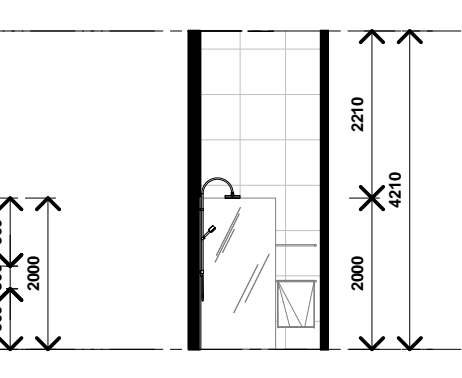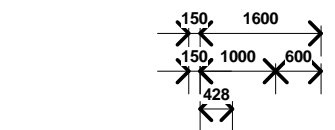



B.B SHARED BATH B
 A103 SCAL 1:100 @A
 E 100 1

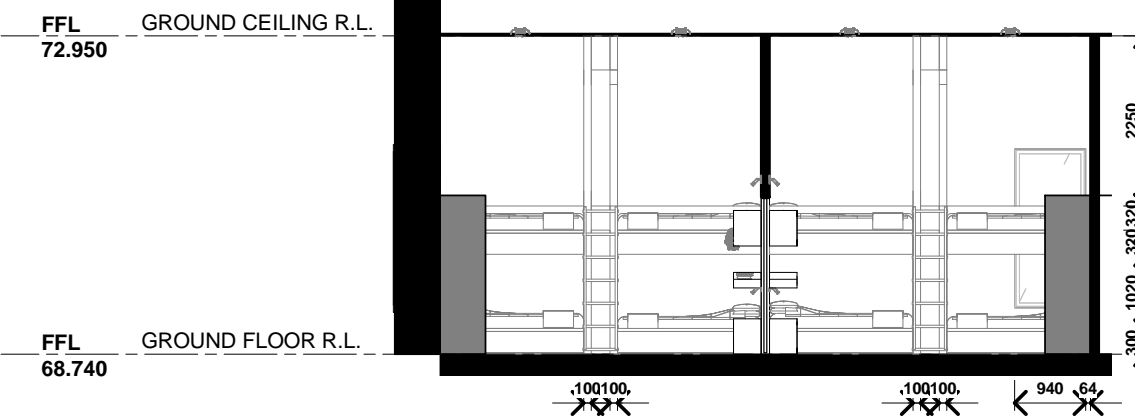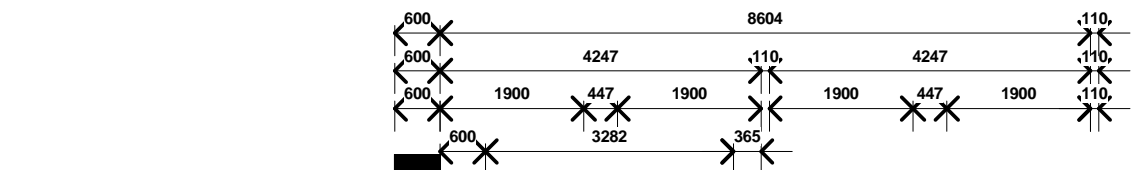



C RESIDENTIAL ELEVATION C
 A103 SCAL 1:100 @A
 E 100 1

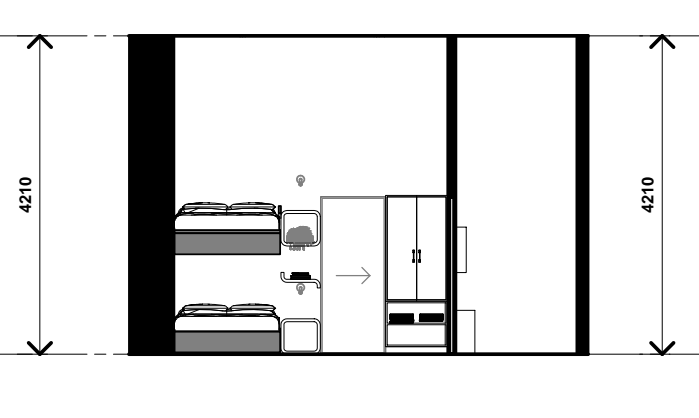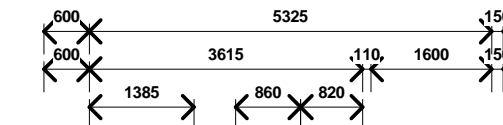

D RESIDENTIAL ELEVATION D
 A103 SCAL 1:100 @A
 E 100 1

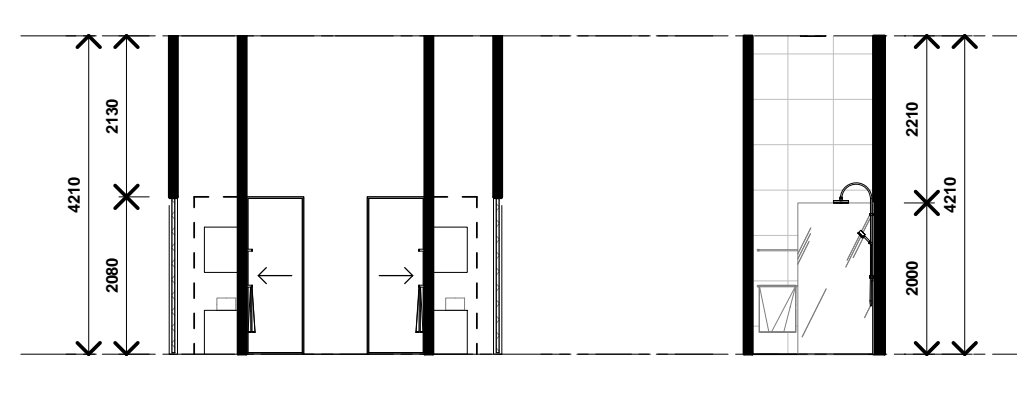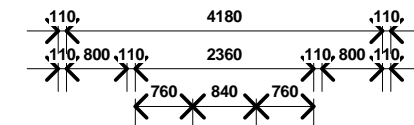

B.C SHARED BATH C
 A103 SCAL 1:100 @A
 E 100 1

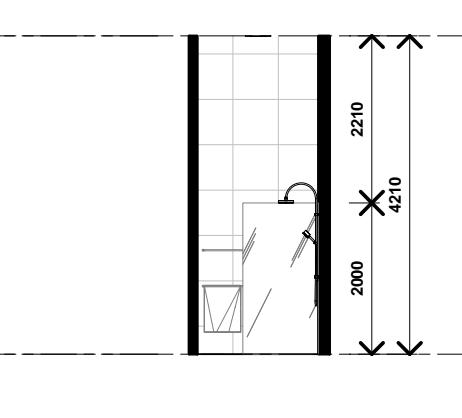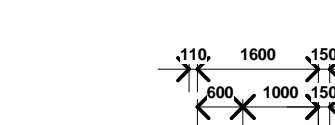



B.D SHARED BATH D
 A103 SCAL 1:100 @A
 E 100 1

Rev	Date	Amendment


Check all dimensions and all site conditions prior to the commencement of any work. Do not scale drawings - refer noted dimensions only. Any discrepancies shall be referred to Architect/designer for clarification. Drawings shall not be used for construction purposes until issued by designer for construction.

Project	ASISS CENTER PROJECT	Project No.	0001
Title	INTERNAL ELEVATION - RESIDENTIAL	Date	
Scale	1 : 100 @ A3	Dwg No	A103
		Rev	

 

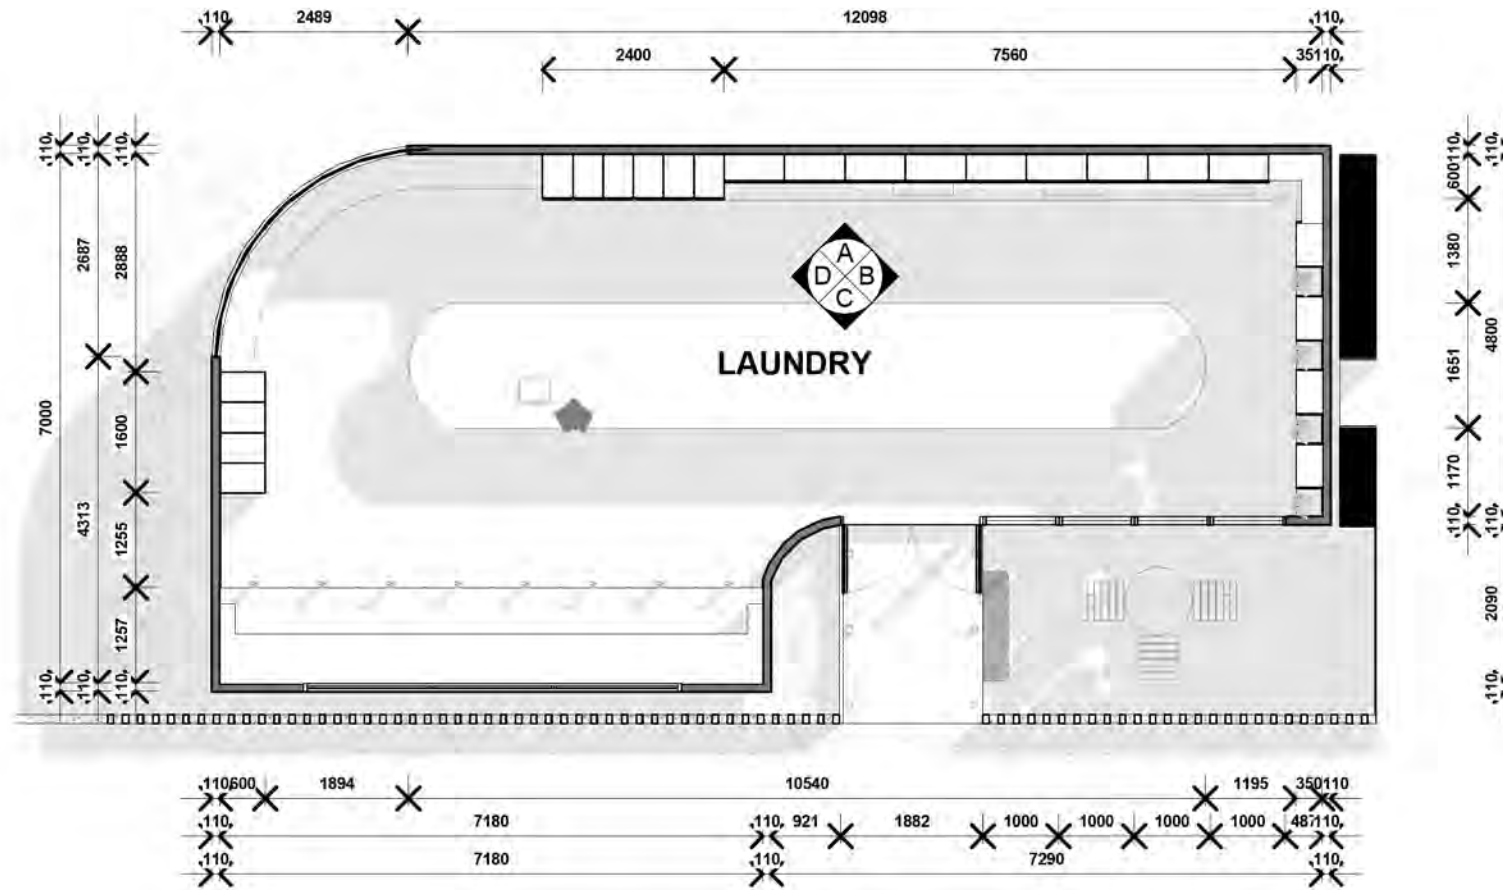

A LAUNDRY
 A104 SCAL 1 : @A
 E 100 @A
 1

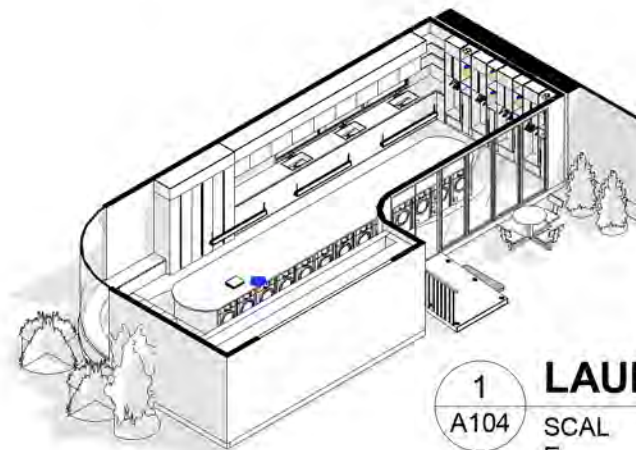


1 LAUNDRY AXO
 A104 SCAL @A
 E 1

Rev	Date	Amendment


Check all dimensions and all site conditions prior to the commencement of any work. Do not scale drawings - refer noted dimensions only. Any discrepancies shall be referred to Architect/designer for clarification. Drawings shall not be used for construction purposes until issued by designer for construction.




Project	ASISS CENTER PROJECT	Project No.	0001
Title	PROPOSED FLOOR PLAN - COMMON SPACE		
Scale	1 : 100 @ A3	Date	
0 25m		Dwg No	A104
Original @ A3 sheet size		Rev	

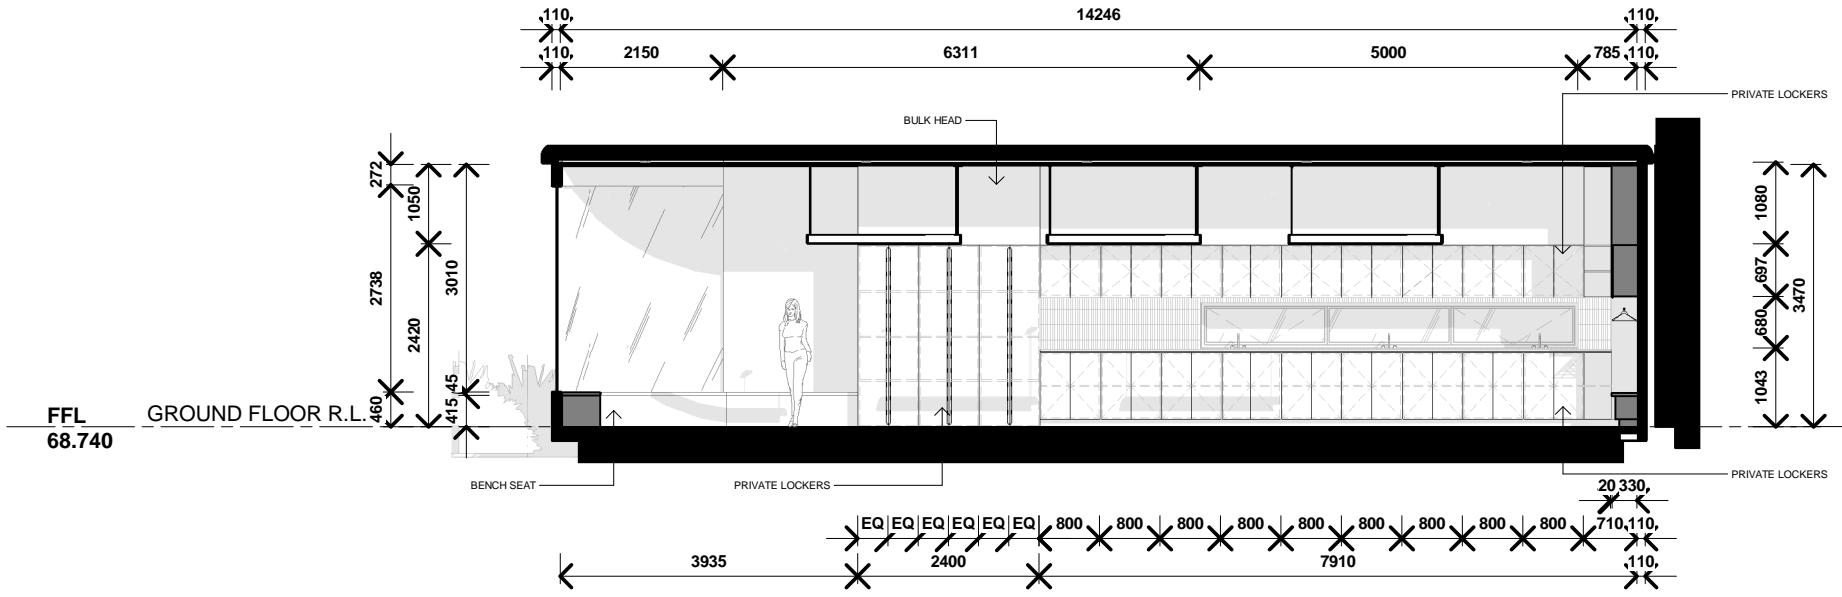


A LAUNDRY ELEVATION A
 A105 SCAL 1:100 @A
 E 1

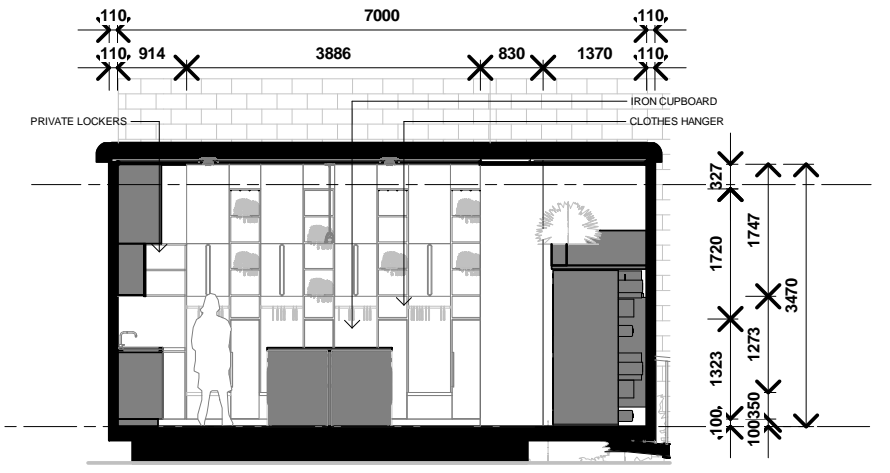

B LAUNDRY ELEVATION B
 A105 SCAL 1:100 @A
 E 1

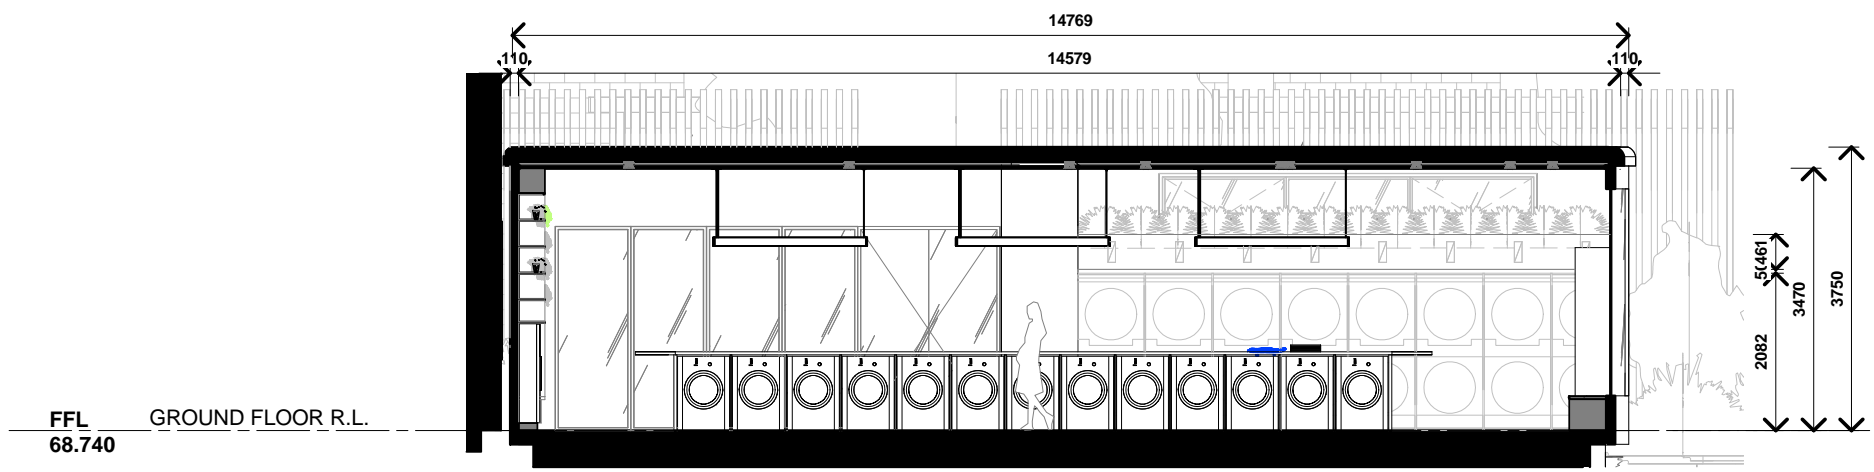

C LAUNDRY ELEVATION C
 A105 SCAL 1:100 @A
 E 1

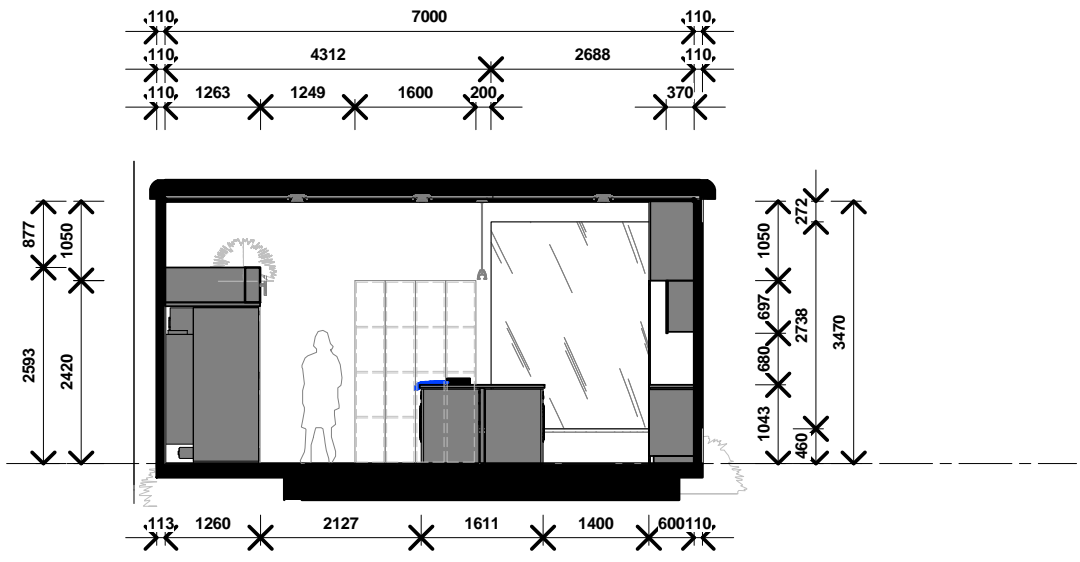


D LAUNDRY ELEVATION D
 A105 SCAL 1:100 @A
 E 1


Rev	Date	Amendment

Check all dimensions and all site conditions prior to the commencement of any work. Do not scale drawings - refer noted dimensions only. Any discrepancies shall be referred to Architect/designer for clarification. Drawings shall not be used for construction purposes until issued by designer for construction.


Project	ASISS CENTER PROJECT	Project No.	0001
Title	INTERNAL ELEVATION - COMMON SPACE		
Scale	1:100 @ A3	Date	
0 25m		Dwg No	A105
Original @ A3 sheet size		Rev	

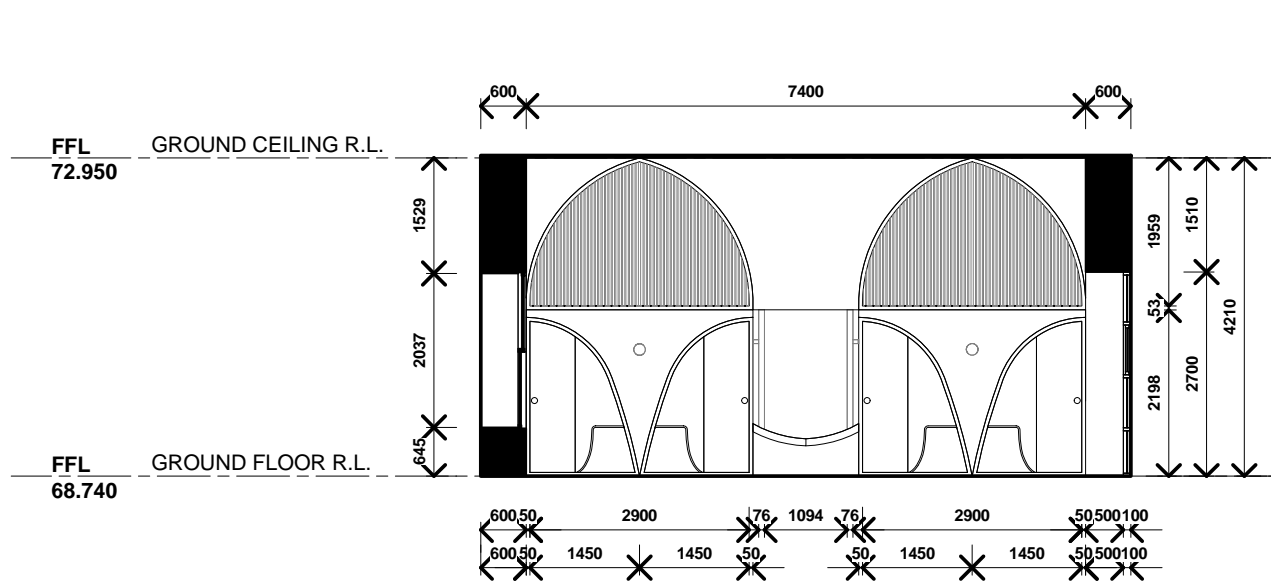


A YOUTH STUDY ELEVATION E
 A107 SCAL 1:100 @ A
 E 100 @ A 1

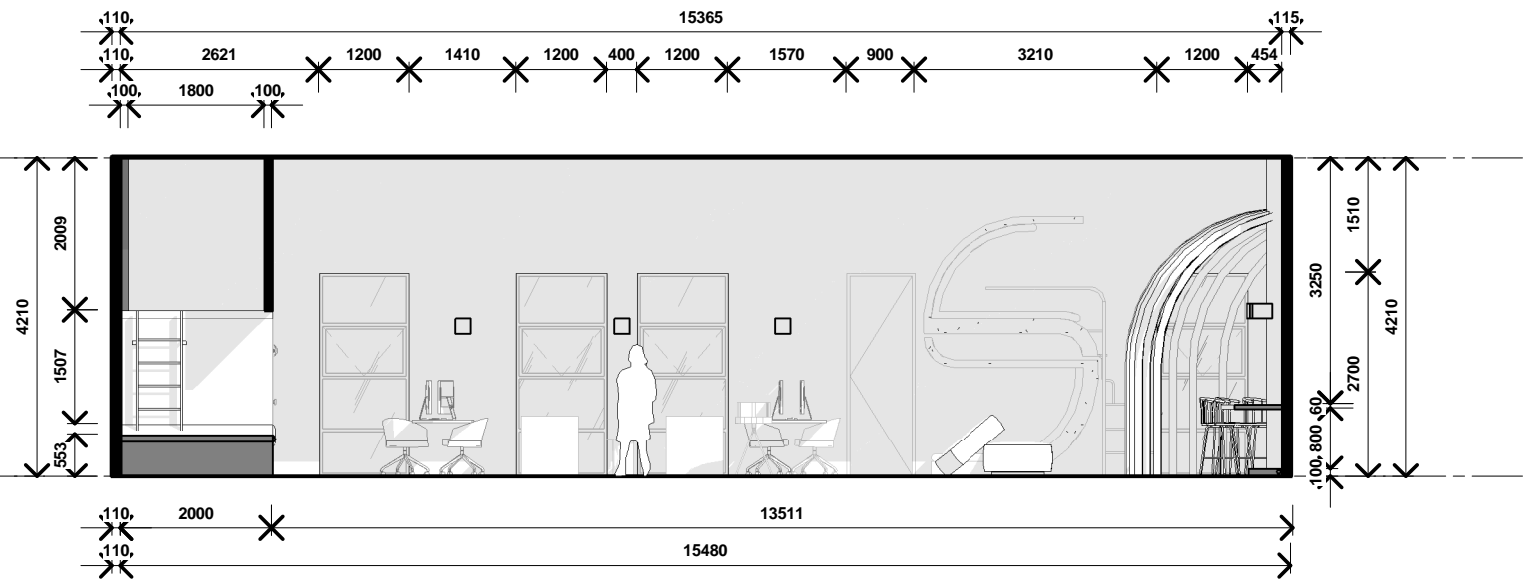

B YOUTH STUDY ELEVATION B
 A107 SCAL 1:100 @ A
 E 100 @ A 1

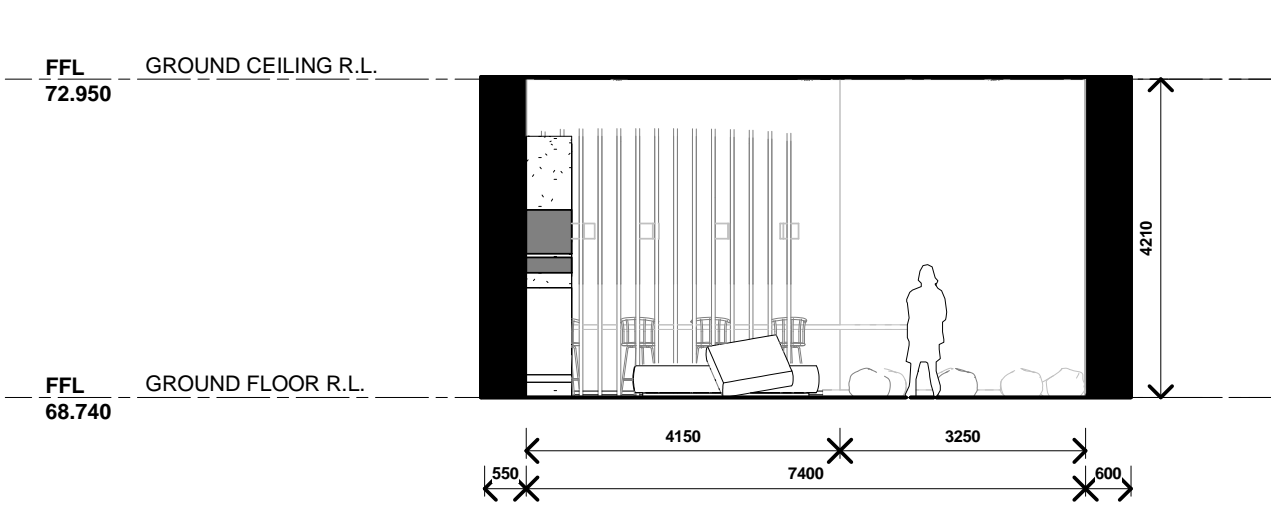

C YOUTH STUDY ELEVATION C
 A107 SCAL 1:100 @ A
 E 100 @ A 1

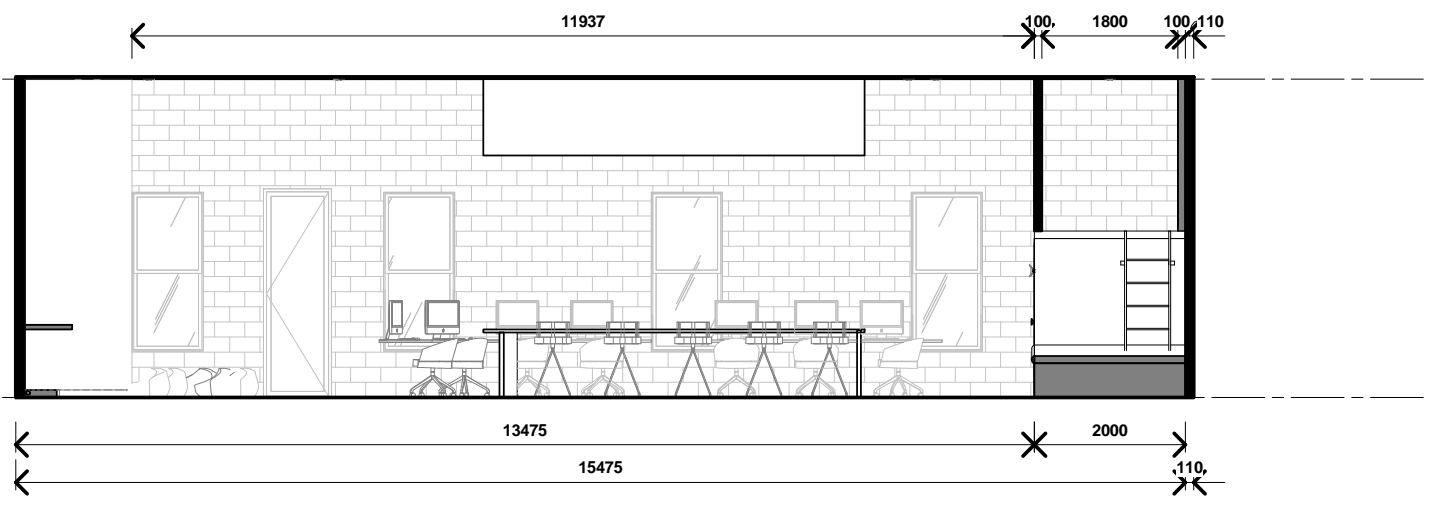


D YOUTH STUDY ELEVATION D
 A107 SCAL 1:100 @ A
 E 100 @ A 1

Check all dimensions and all site conditions prior to the commencement of any work. Do not scale drawings - refer noted dimensions only. Any discrepancies shall be referred to Architect/designer for clarification. Drawings shall not be used for construction purposes until issued by designer for construction.


Rev	Date	Amendment

Project	ASISS CENTER PROJECT	Project No.	0001
Title	INTERNAL ELEVATION - YOUTH CENTER		
Scale	1 : 100 @ A3	Date	
0 25m		Dwg No	A107
Original @ A3 sheet size		Rev	

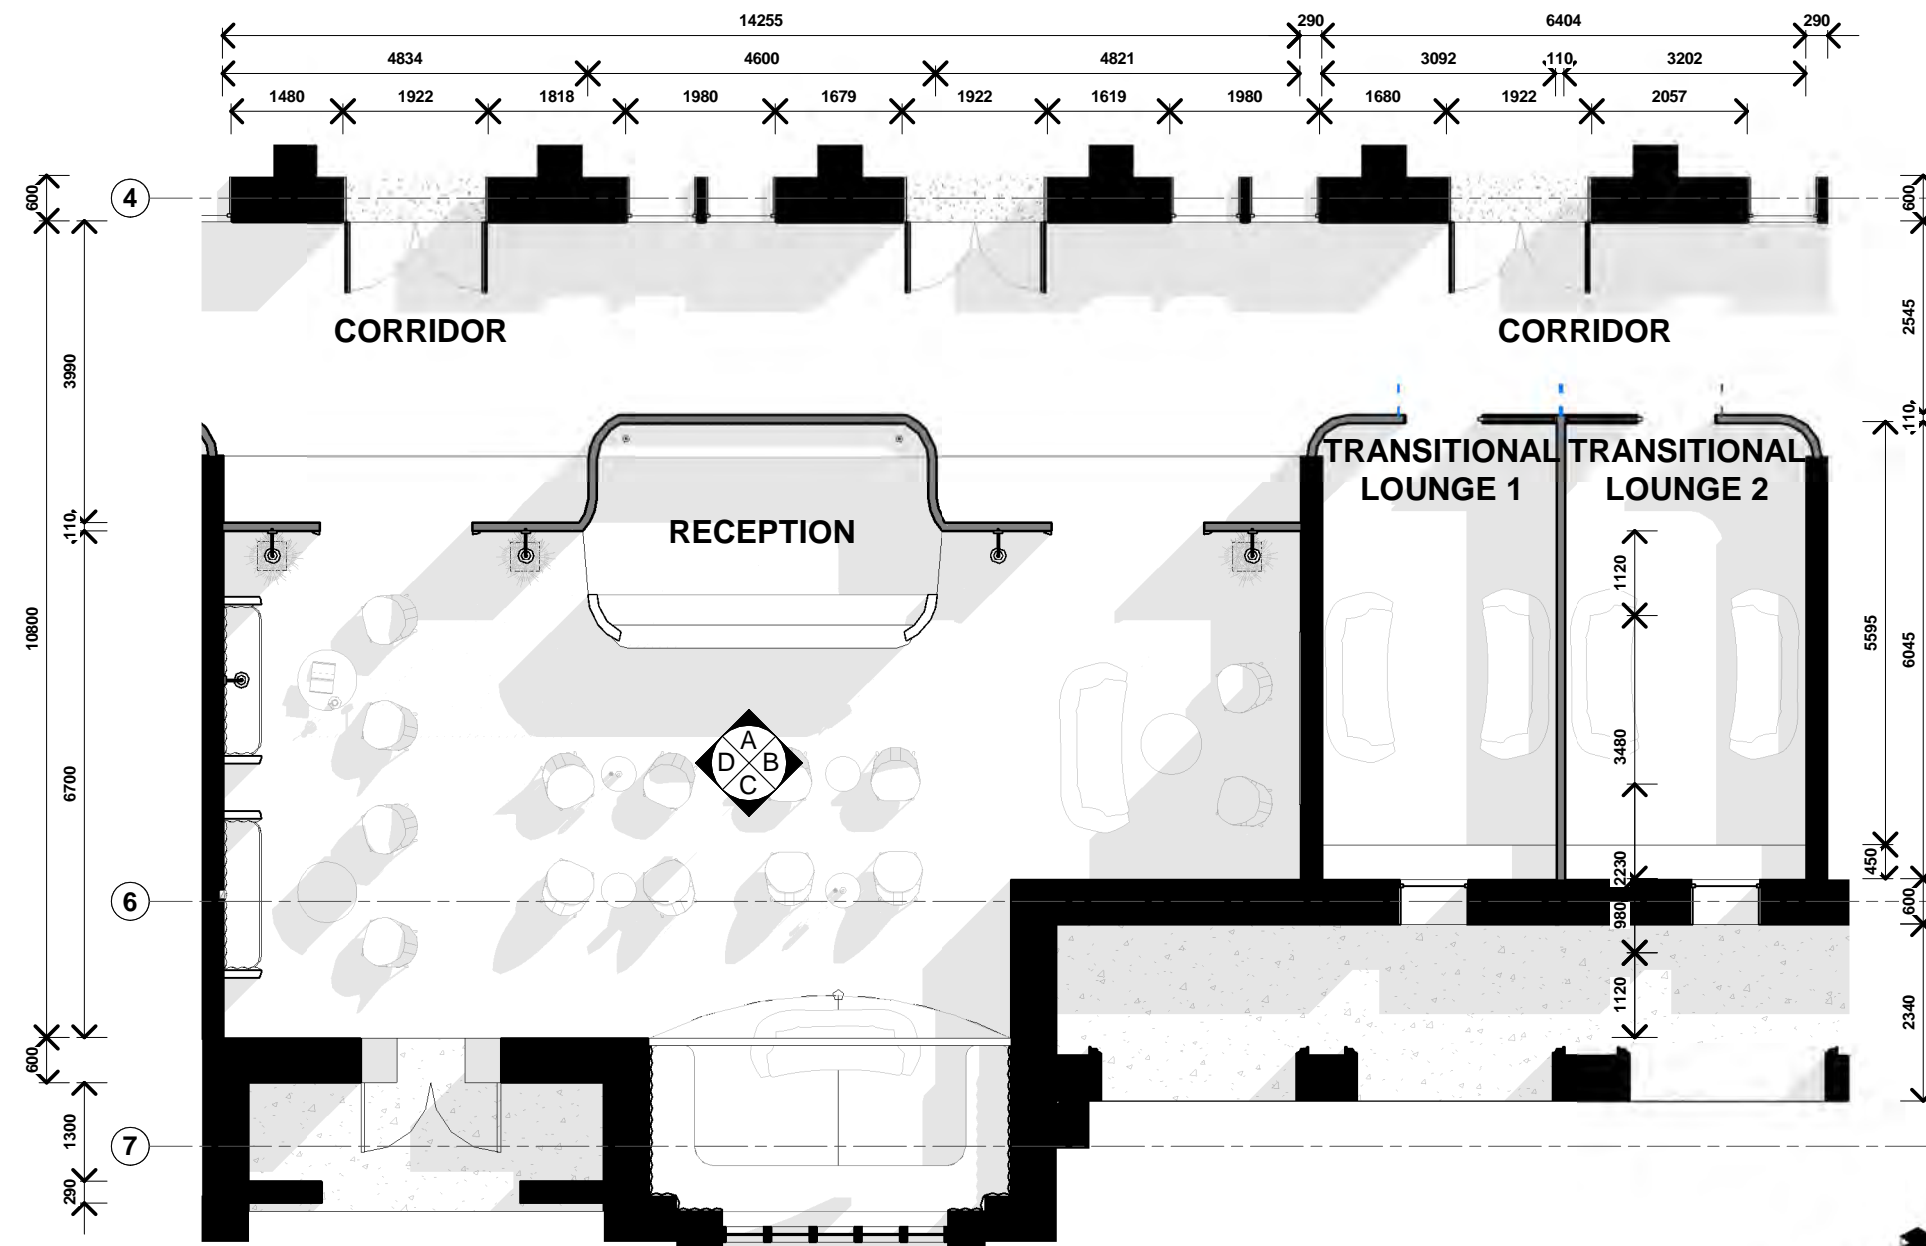


1 FRONT ENTRANCE
 A108 SCAL 1:100 @A
 E 1

2 FRONT ENTANCE AXO
 A108 SCAL @A
 E 1


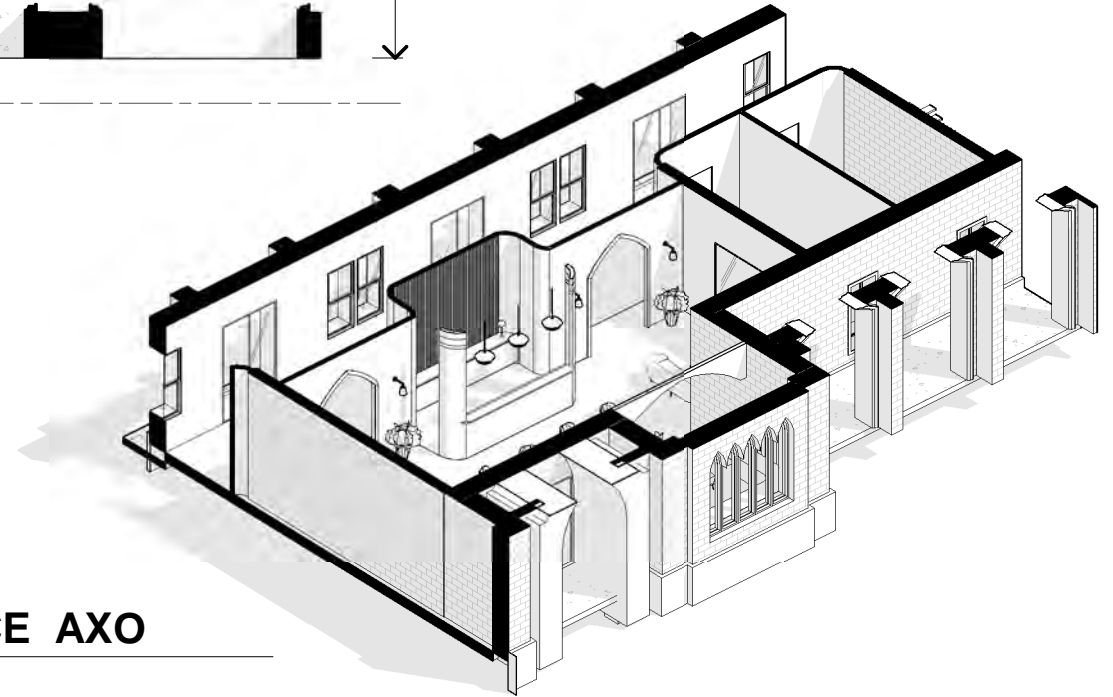


Check all dimensions and all site conditions prior to the commencement of any work. Do not scale drawings - refer noted dimensions only. Any discrepancies shall be referred to Architect/designer for clarification. Drawings shall not be used for construction purposes until issued by designer for construction.


Rev	Date	Amendment

 



Project	ASISS CENTER PROJECT	Project No.	0001
Title	PROPOSED FLOOR PLAN - WAITING SPACE	Date	
Scale	1 : 100 @ A3	Dwg No	A108
0 25m		Rev	
Original @ A3 sheet size			

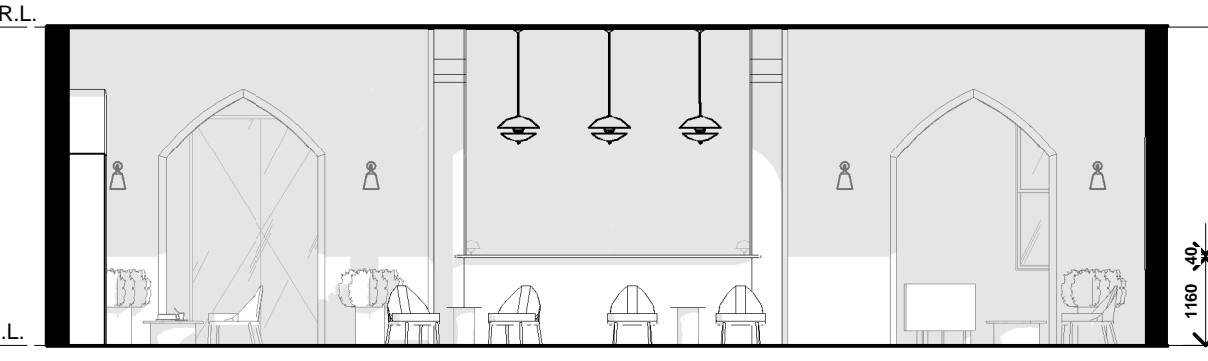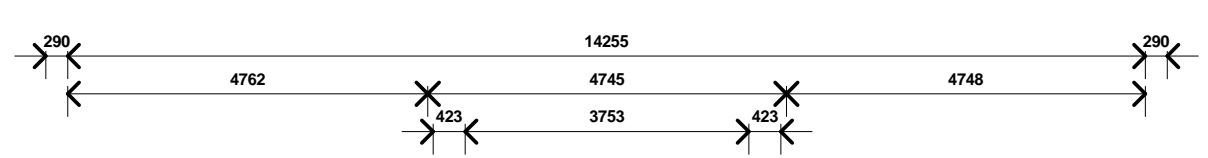



A FRONT ENTRANCE ELEVATION A
 A109 SCAL 1:100 @A
 E 100 1

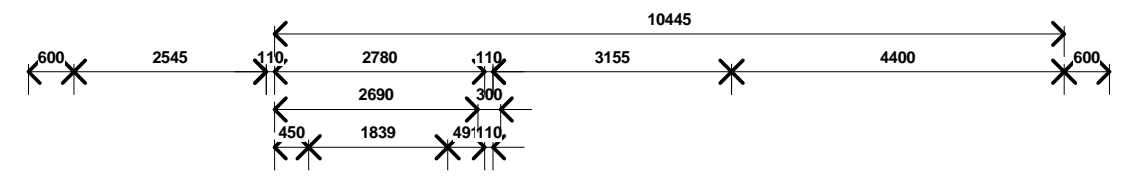

B FRONT ENTRANCE ELEVATION B
 A109 SCAL 1:100 @A
 E 100 1

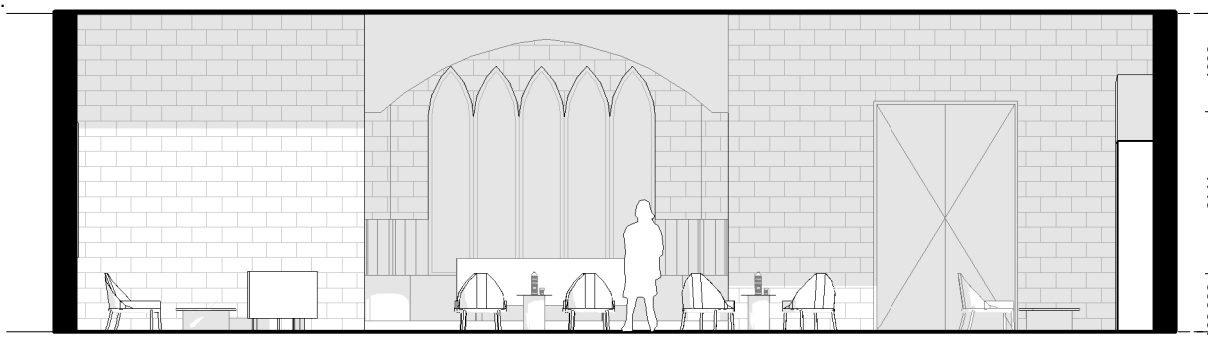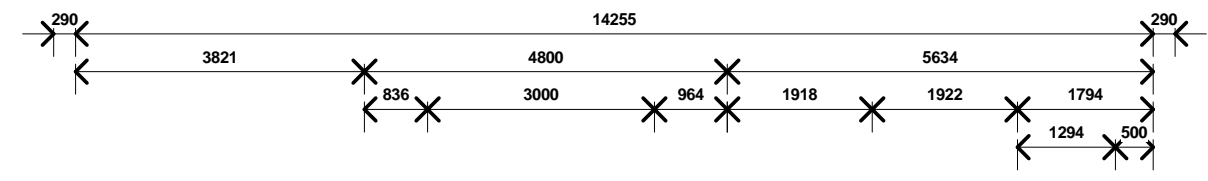

C FRONT ENTRANCE ELEVATION C
 A109 SCAL 1:100 @A
 E 100 1

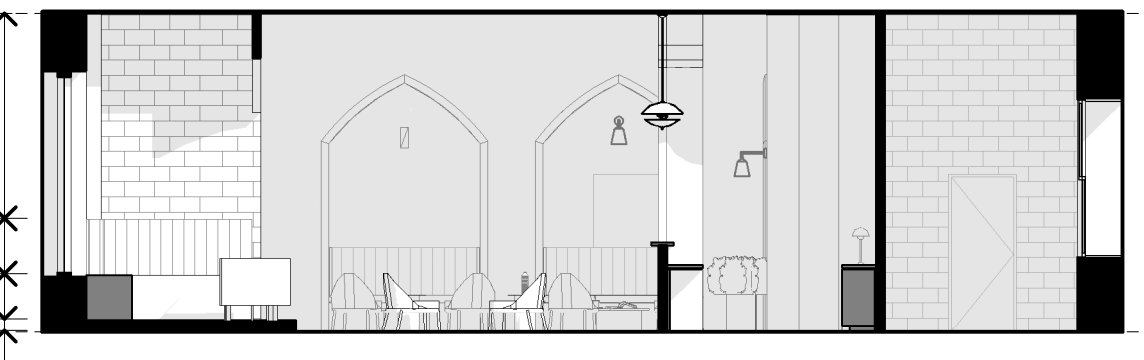
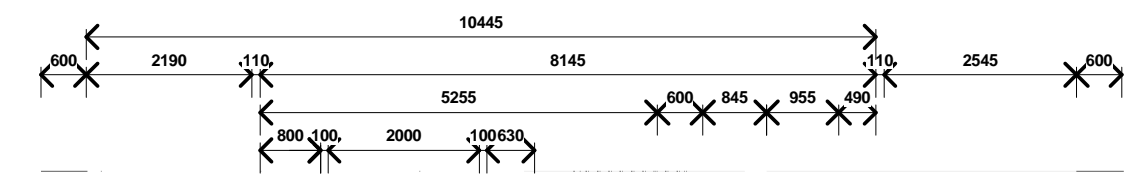


D FRONT ENTRANCE ELEVATION D
 A109 SCAL 1:100 @A
 E 100 1


Rev	Date	Amendment

Check all dimensions and all site conditions prior to the commencement of any work. Do not scale drawings - refer noted dimensions only. Any discrepancies shall be referred to Architect/designer for clarification. Drawings shall not be used for construction purposes until issued by designer for construction.


Project	ASISS CENTER PROJECT	Project No.	0001
Title	INTERNAL ELEVATION - WAITING SPACE		
Scale	1 : 100 @ A3	Date	
0 25m		Dwg No	A109
Original @ A3 sheet size		Rev	

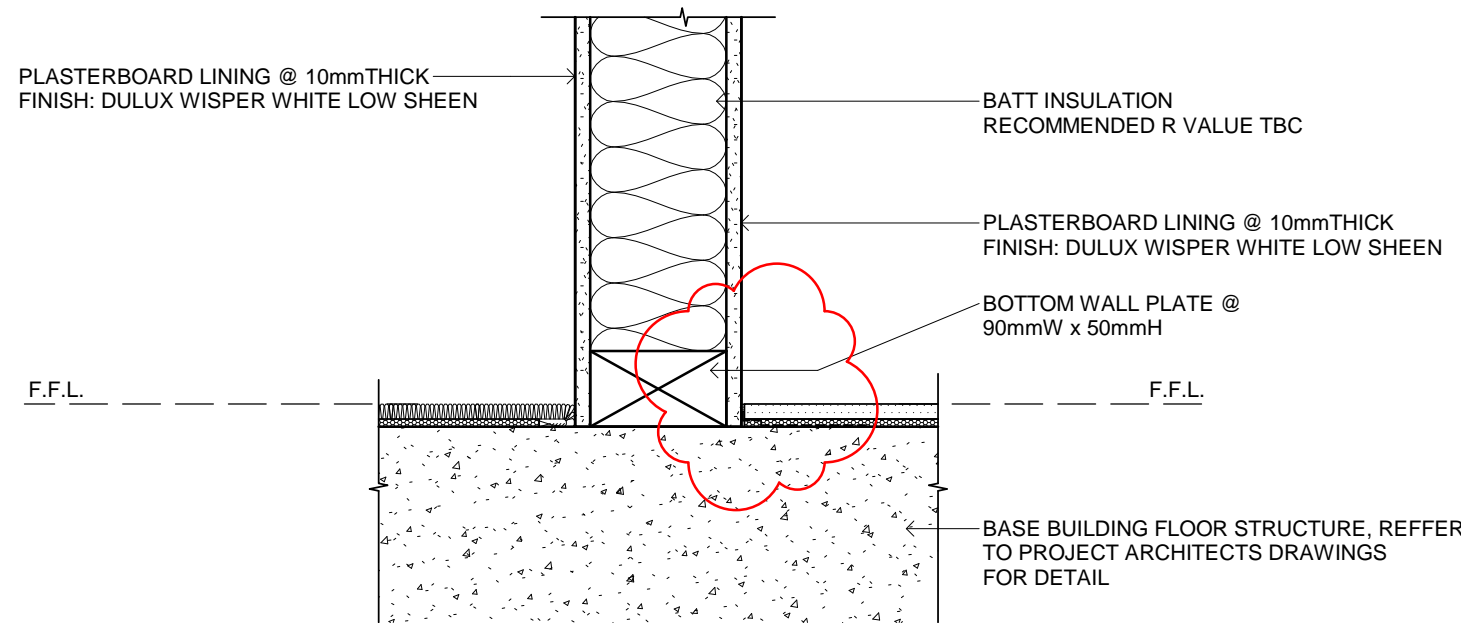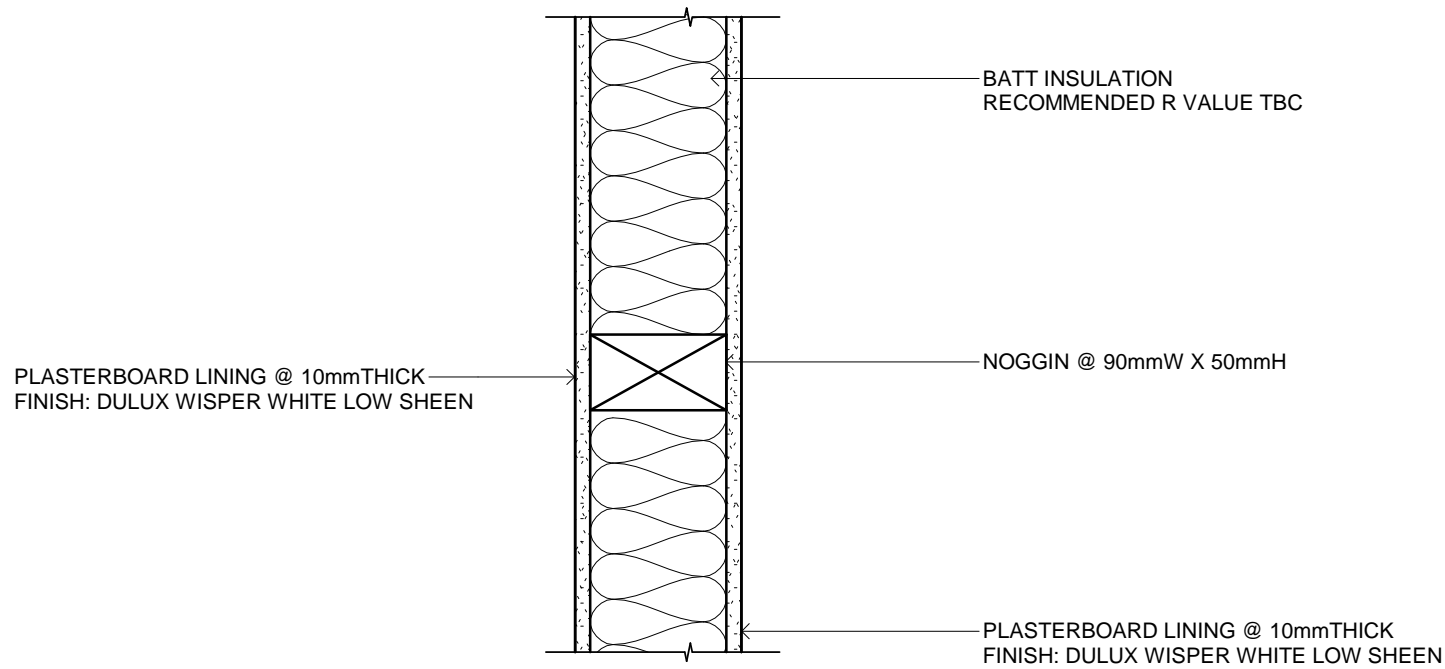

1 TYPICAL TIMBER STUD DETAIL - ELEVATION
 A110 SCAL 1:5 @A
 E 1

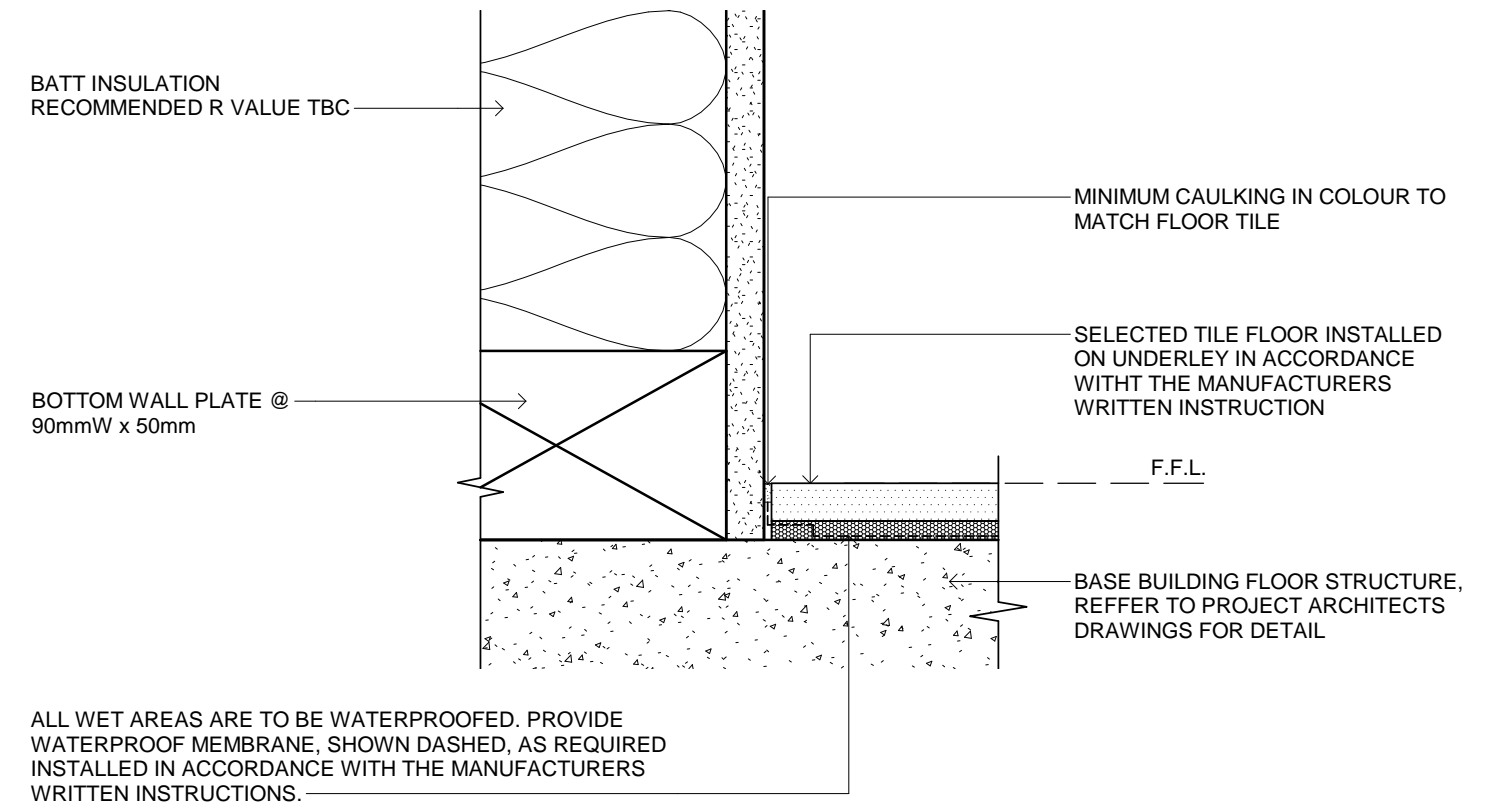

2 STUD WALL / TILE FLOOR JUNCTION DETAIL
 A110 SCAL 1:2 @A
 E 1

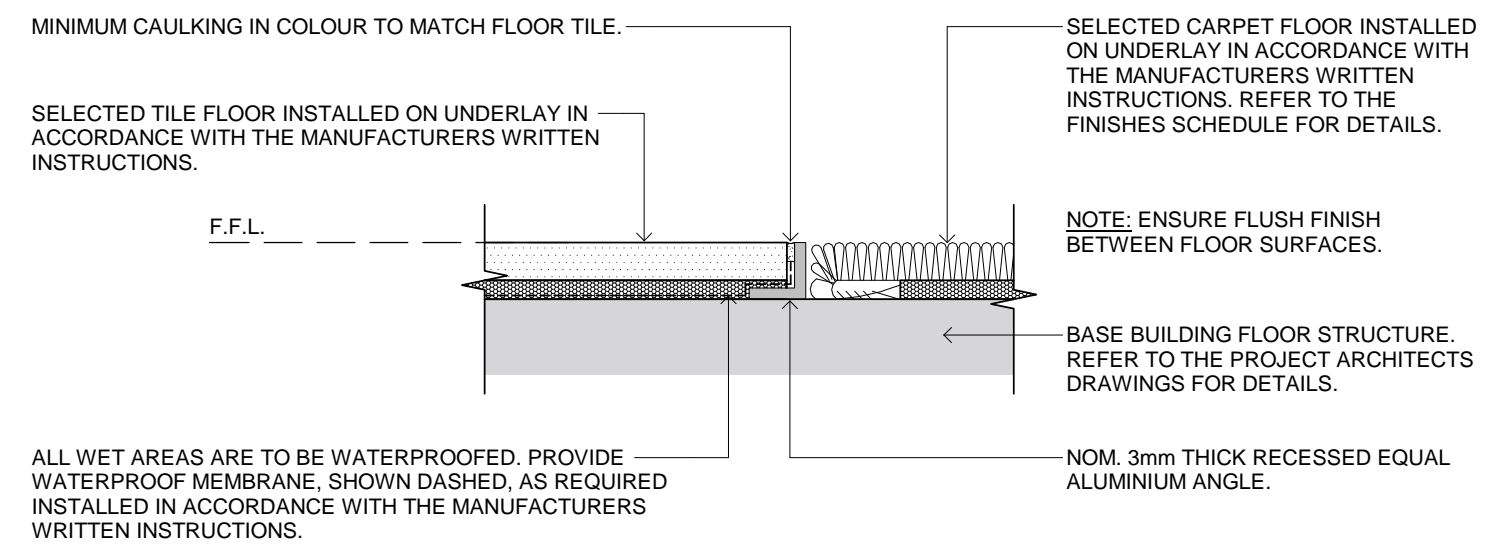

3 TYPICAL TILE / CARPET FLOOR JUNCTION DETAIL
 A110 SCAL 1:2 @A
 E 1

Check all dimensions and all site conditions prior to the commencement of any work. Do not scale drawings - refer noted dimensions only. Any discrepancies shall be referred to Architect/designer for clarification. Drawings shall not be used for construction purposes until issued by designer for construction.


Rev	Date	Amendment
A	31.03.2017	CONCEPT DESIGN

Project	ASISS CENTER PROJECT	Project No.	0001
Title	CONSTRUCTION DETAIL		
Scale	As indicated @ A3	Date	31.03.2017
0 25m		Dwg No	A110
Original @ A3 sheet size		Rev	A




1 FRONT ELEVATION

A110 SCAL @A
E 1

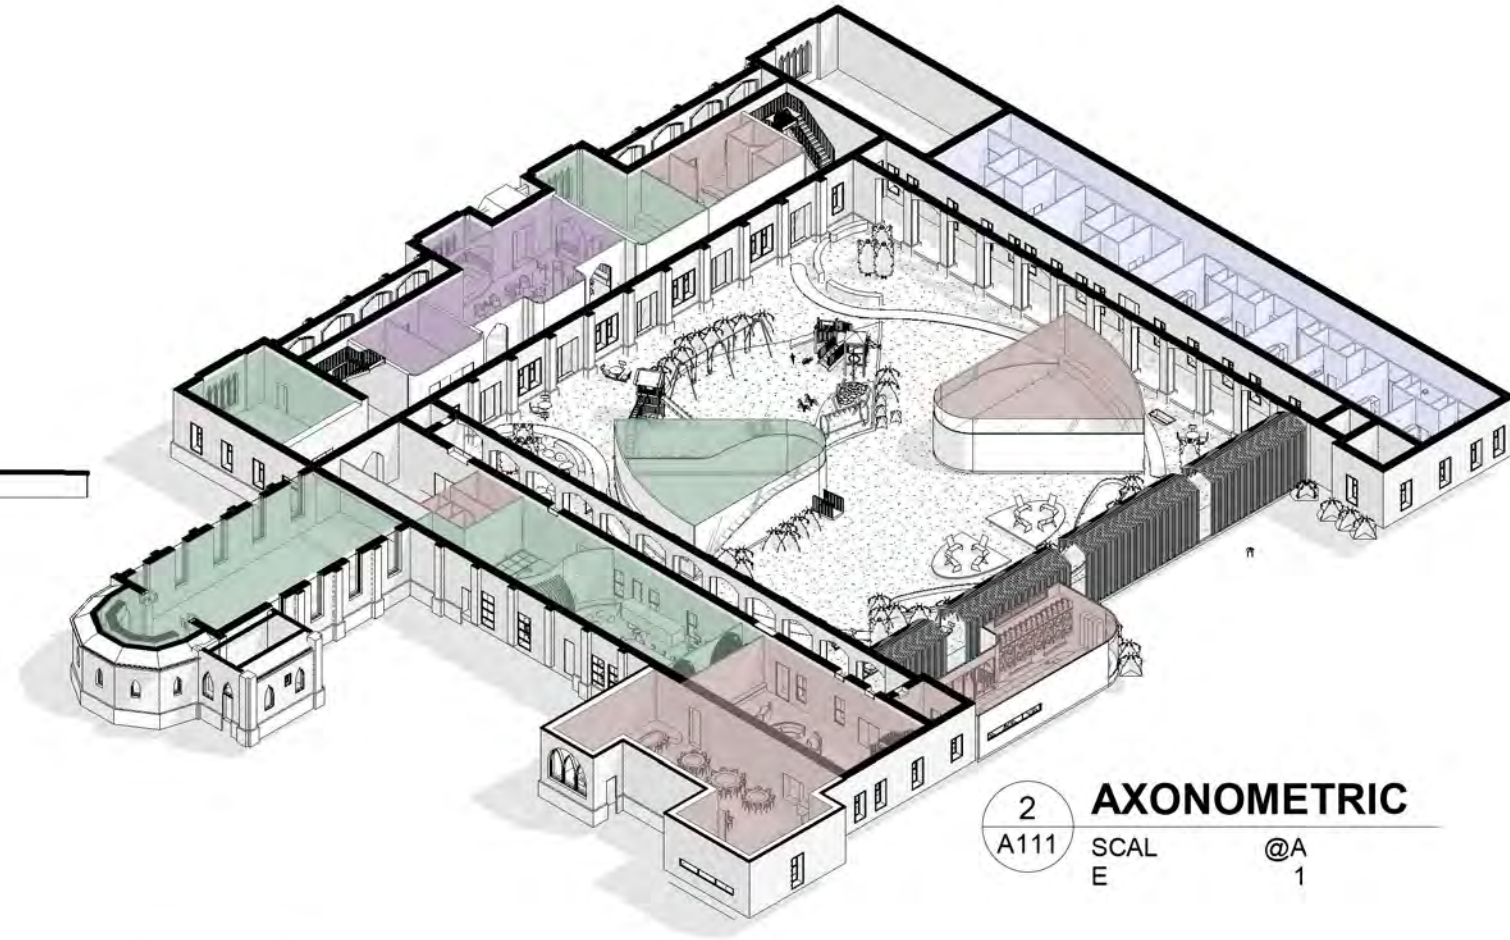

2 AXONOMETRIC

A111 SCAL @A
E 1

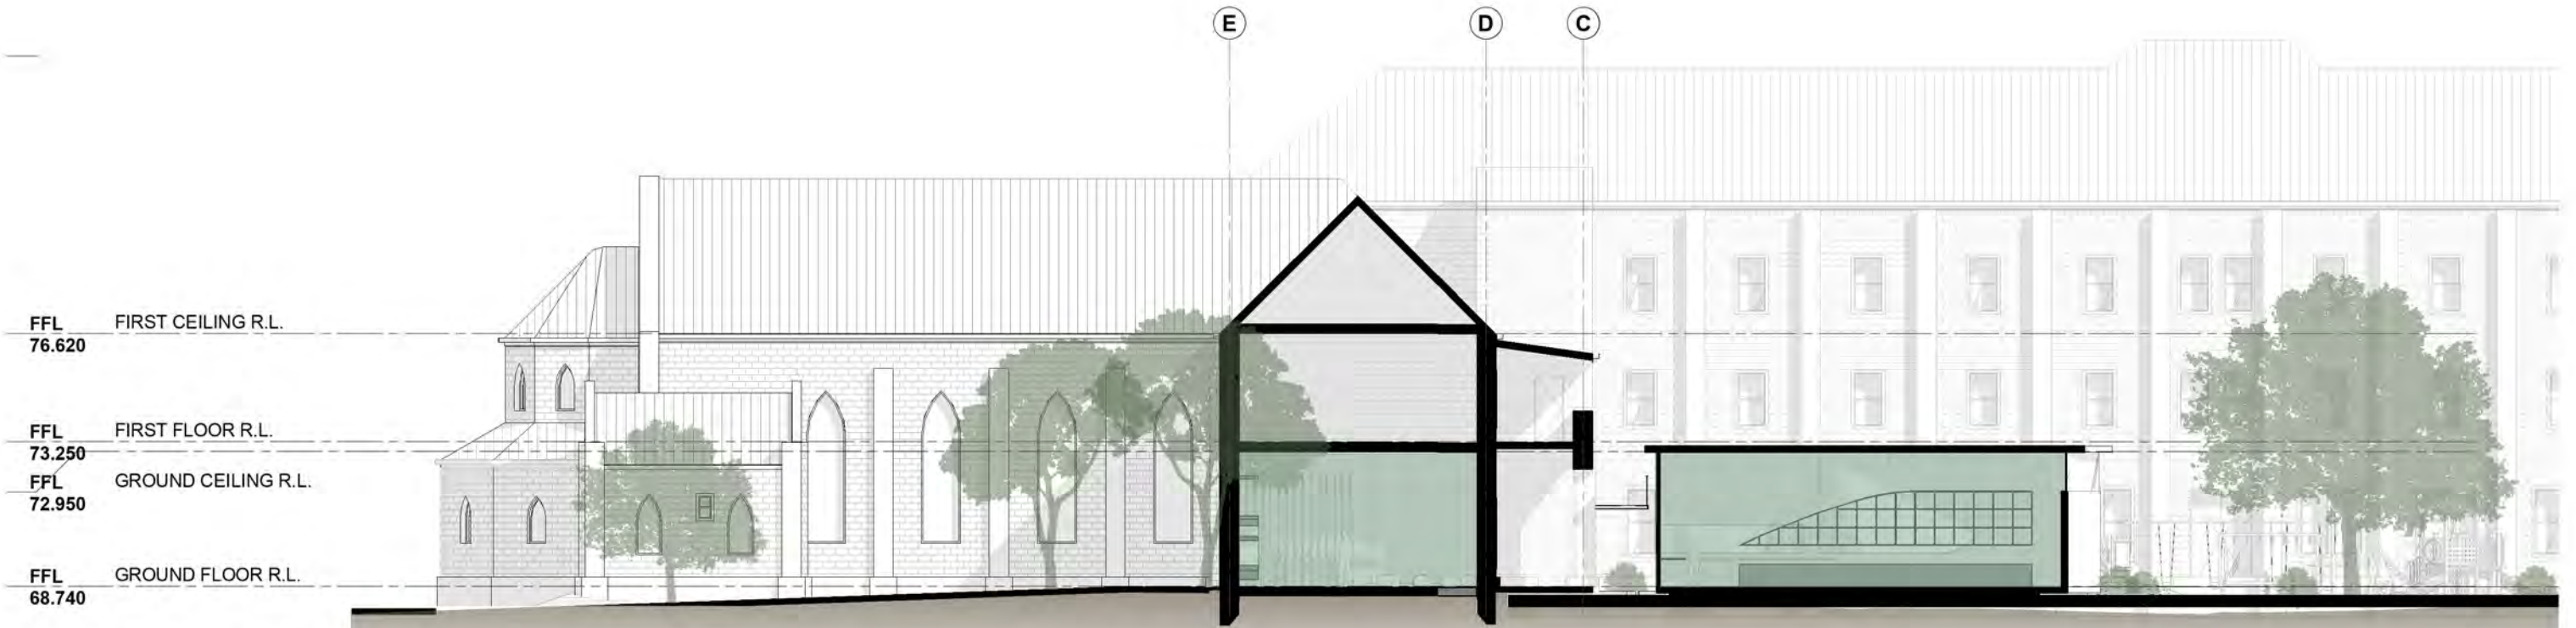

FFL FIRST CEILING R.L.
76.620

FFL FIRST FLOOR R.L.
73.250

FFL GROUND CEILING R.L.
72.950

FFL GROUND FLOOR R.L.
68.740

3 BUILDING SECTION

A110 SCAL 1:200 @A
E 1


ACCOMMODATION SPACE
 WAITING SPACE
 LEARNING SPACE
 COMMON SPACE





 







Check all dimensions and all site conditions prior to the commencement of any work. Do not scale drawings - refer noted dimensions only. Any discrepancies shall be referred to Architect/designer for clarification. Drawings shall not be used for construction purposes until issued by designer for construction.

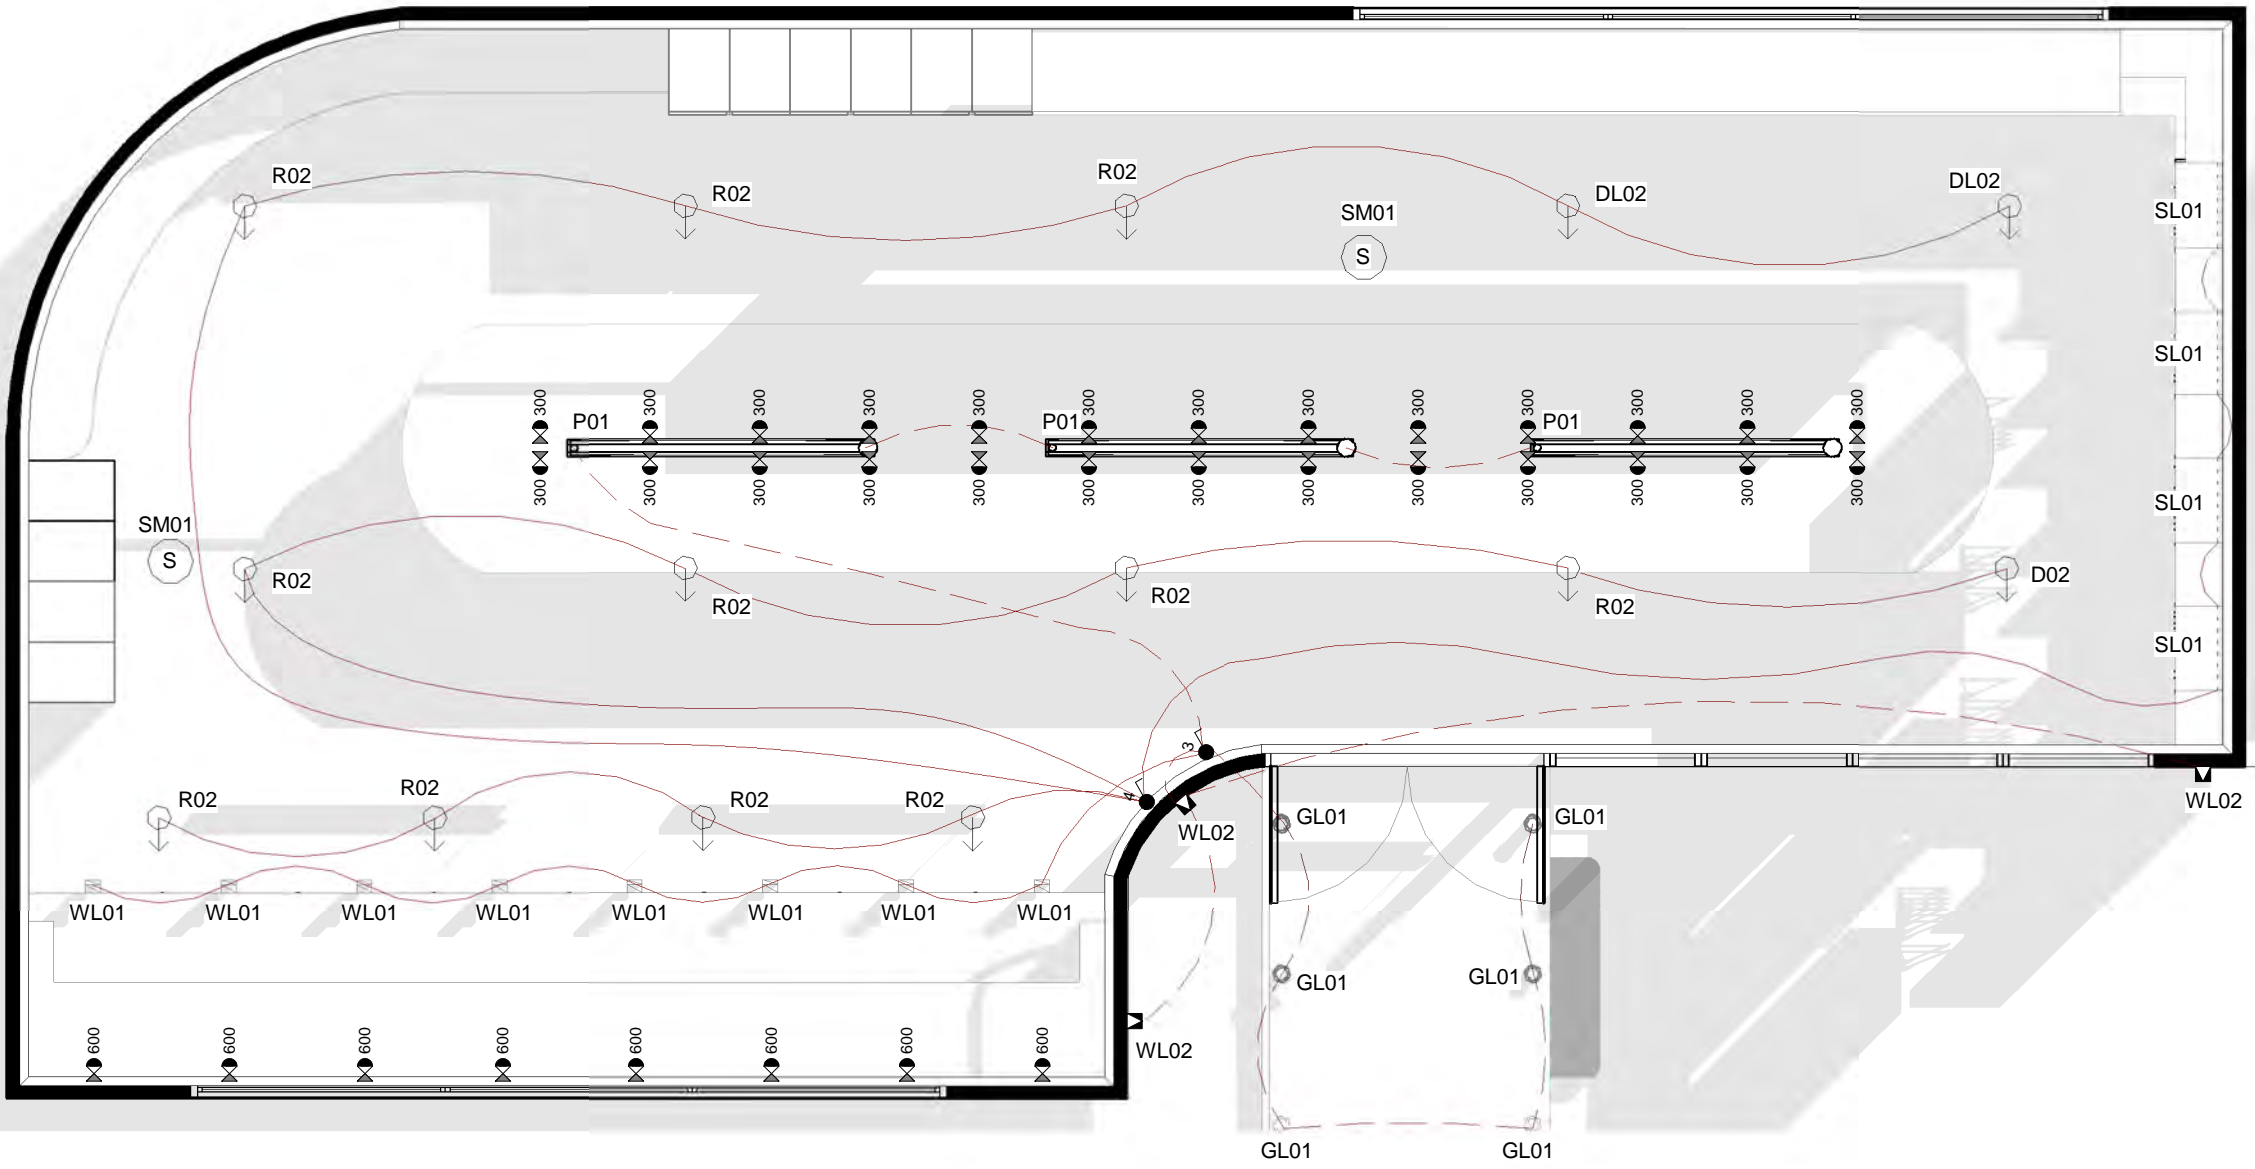Rev	Date	Amendment


Project	ASISS CENTER PROJECT	Project No.	0001
Title	LONG SECTION	Date	
Scale	1 : 200 @ A3	Dwg No	A111
		Rev	
Original @ A3 sheet size			

 ELECTRICAL AND LIGHTING

  


-  **P01** BRIGHTGREEN P40 SUSPENDED LED PENDANT
QTY: 3
-  **R01** BRIGHTGREEN D2000+ CURVE LED RECESSED DOWN LIGHT
QTY: 14
-  **SM01** SMOKE DETECTOR
QTY: 2
-  **GL01** G800.XIP RECESSED LED IN-GROUND LIGHT (EXTERNAL)
QTY: 6
-  **WL01** BRIGHTGREEN W900.IPSH CUBE LED LIGHTWALL (INTERNAL)
QTY: 8
-  **WL02** SEACLIFF EXTERIOR WALL LIGHT
QTY: 3
-  **LS01** LIGHT SWITCH
QTY: 2
-  **GPO01** GPO - DOUBLE SWITCH POWER POINT (SINGLE)
QTY: 26
-  **GPO02** GPO - DOUBLE SWITCH POWER POINT (SINGLE)
QTY: 8
-  **LT01** NON- DIMMABLE
-  **LT02** DIMMABLE
-  **SL01** LED STRIPS

1 LAUNDRY RCP
A112 SCAL 1 : 50 @A
E 1

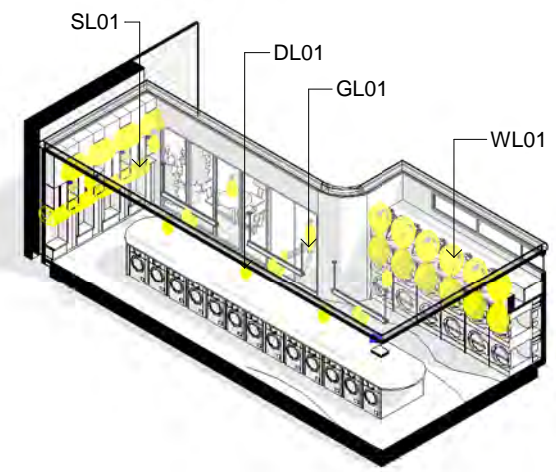

2 LAUNDRY RCP AXO
A112 SCAL @A
E 1

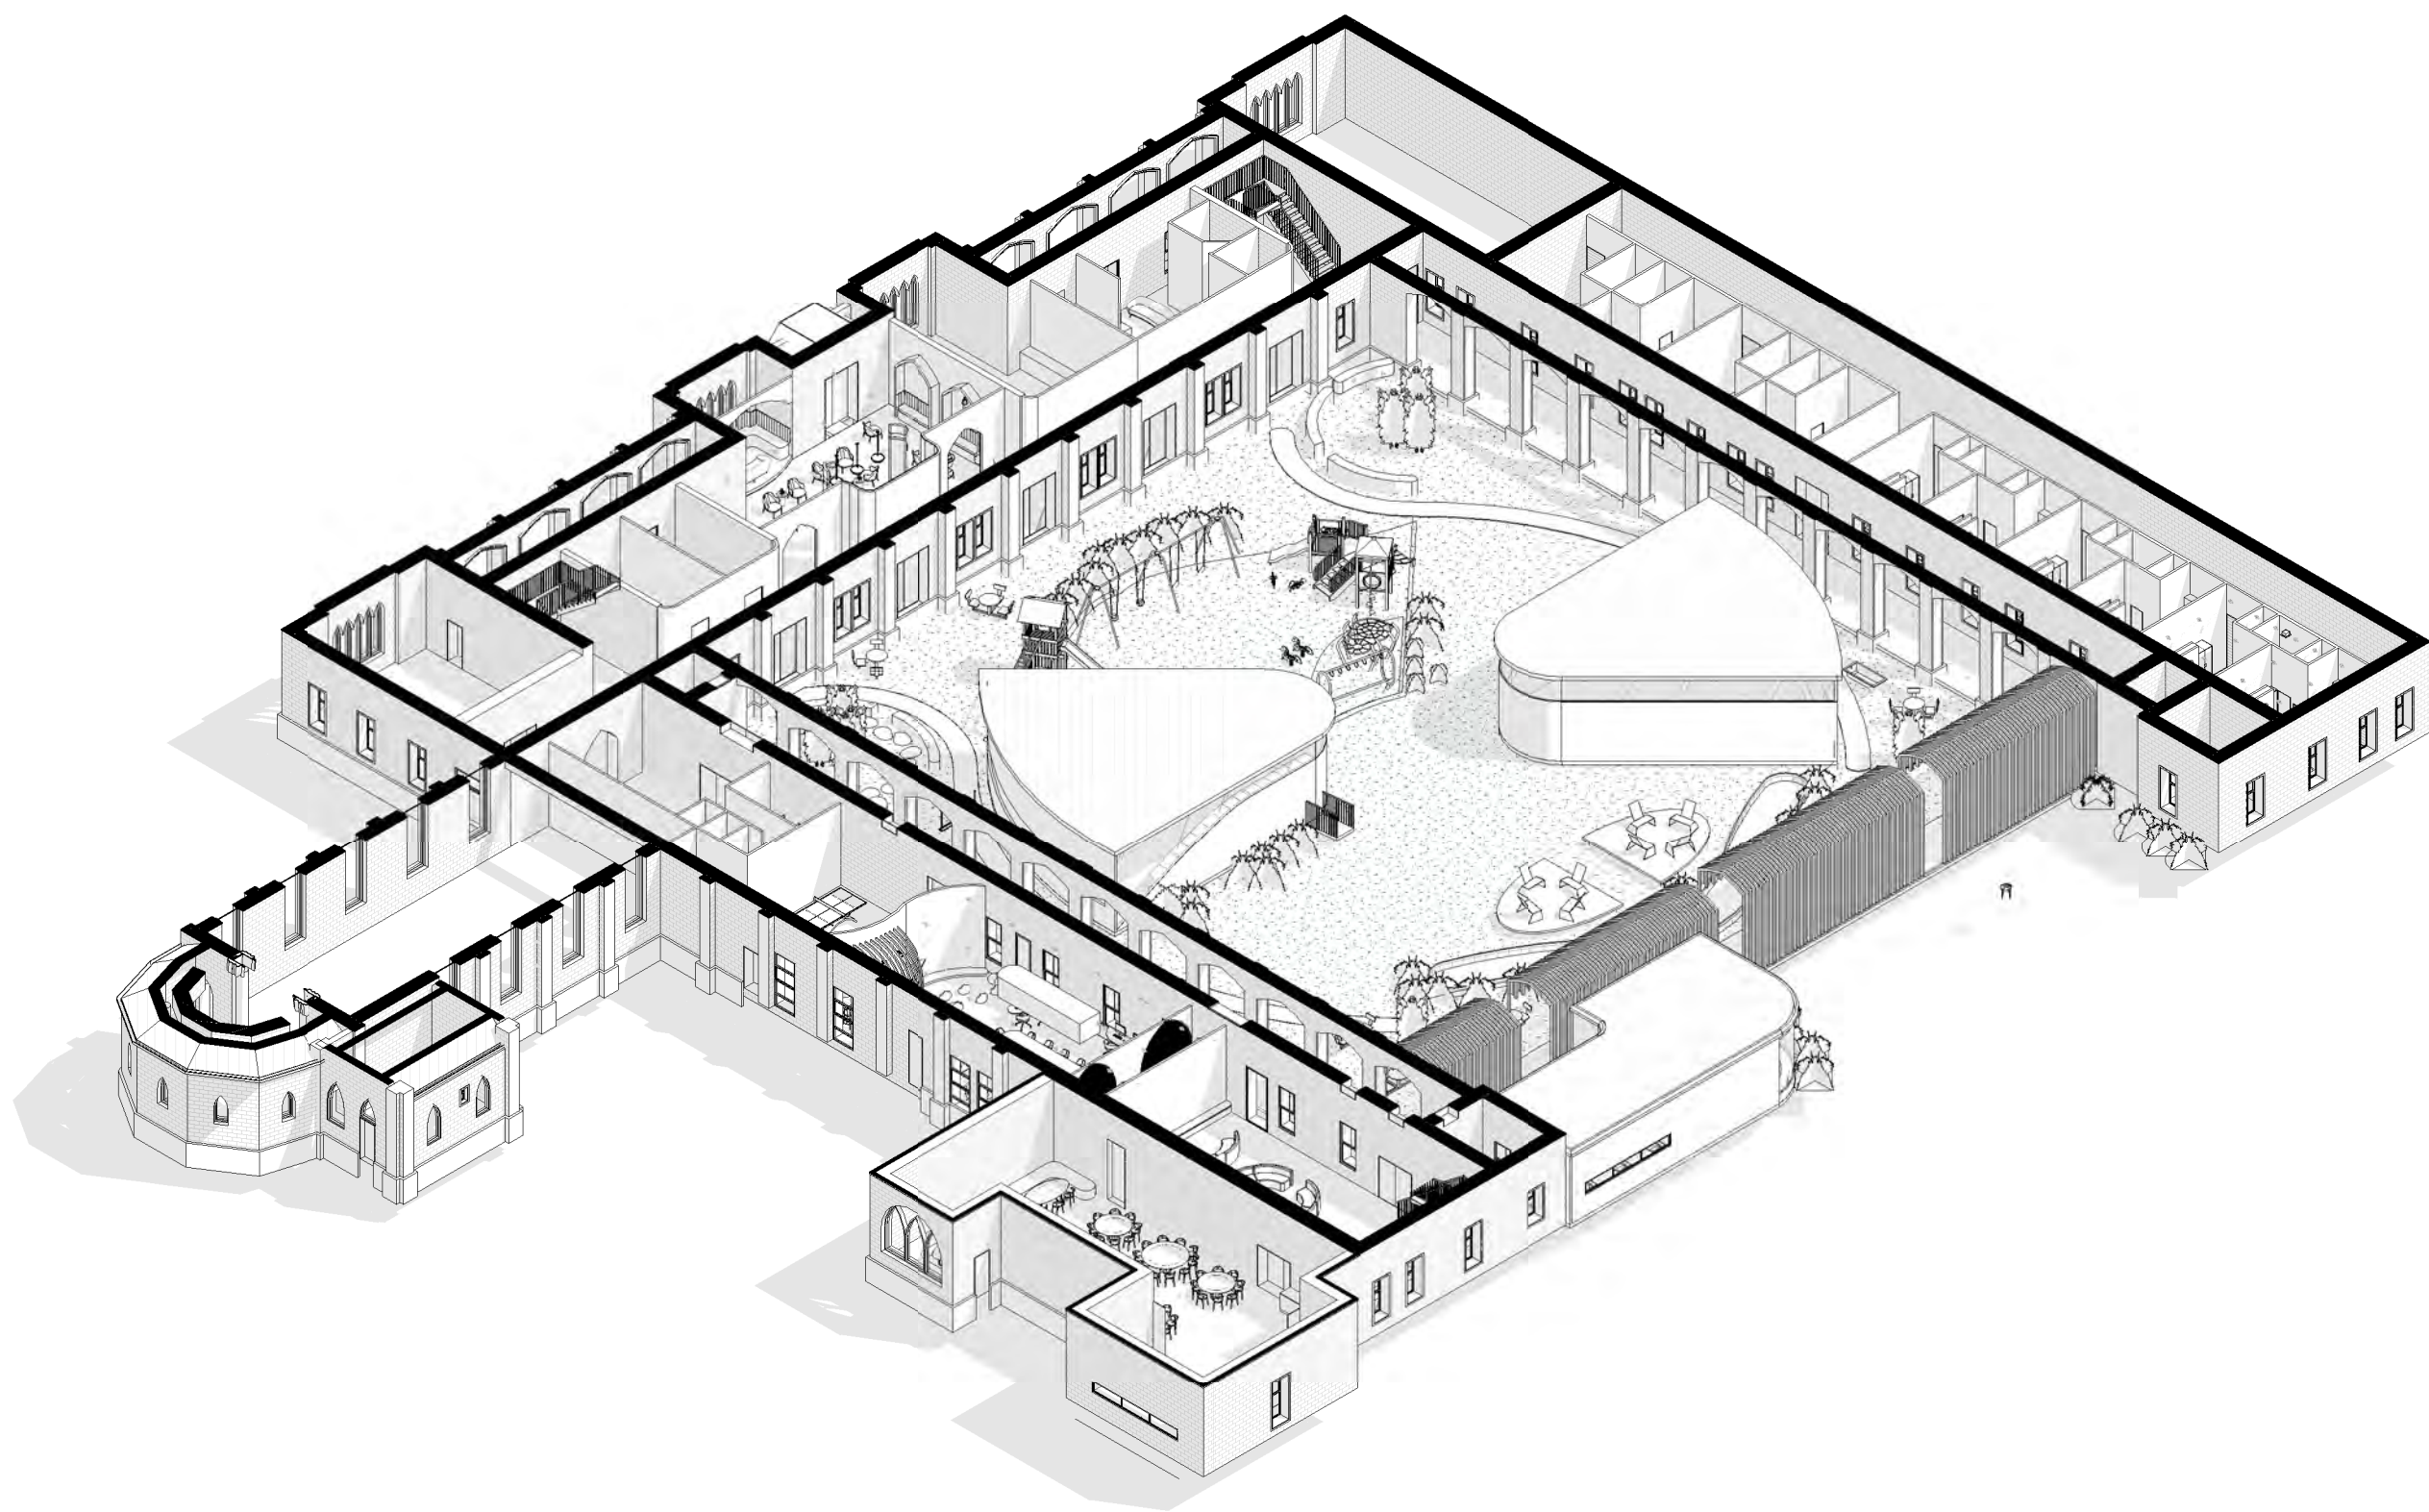


Rev	Date	Amendment

Check all dimensions and all site conditions prior to the commencement of any work. Do not scale drawings - refer noted dimensions only. Any discrepancies shall be referred to Architect/designer for clarification. Drawings shall not be used for construction purposes until issued by designer for construction.

Project	ASISS CENTER PROJECT	Project No.	0001
Title	AXONOMETRIC		

Scale	@ A3	Date	
-------	------	------	--

 


Dwg No	A113
Rev	



Rev	Date	Amendment

Check all dimensions and all site conditions prior to the commencement of any work. Do not scale drawings - refer noted dimensions only. Any discrepancies shall be referred to Architect/designer for clarification. Drawings shall not be used for construction purposes until issued by designer for construction.

 

Project	ASISS CENTER PROJECT	Project No.	0001
Title	RENDER PERSPECTIVE - STUDY PODS	Date	
Scale	@ A3	Dwg No	A114
0	25m	Rev	
Original @ A3 sheet size			



Rev	Date	Amendment

Check all dimensions and all site conditions prior to the commencement of any work. Do not scale drawings - refer noted dimensions only. Any discrepancies shall be referred to Architect/designer for clarification. Drawings shall not be used for construction purposes until issued by designer for construction.

Project	ASISS CENTER PROJECT	Project No.	0001
---------	----------------------	-------------	------

Title	RENDER PERSPECTIVE - COMMON LAUNDRY RESIDENTIAL
-------	---

Scale	@ A3	Date	
-------	------	------	--

0	25m
Original @ A3 sheet size	

Dwg No	A115
Rev	



Rev	Date	Amendment

Check all dimensions and all site conditions prior to the commencement of any work. Do not scale drawings - refer noted dimensions only. Any discrepancies shall be referred to Architect/designer for clarification. Drawings shall not be used for construction purposes until issued by designer for construction.

Project	ASISS CENTER PROJECT	Project No.	0001
---------	----------------------	-------------	------

Title	RENDER PERSPECTIVE - FRONT ENTRANCE
-------	-------------------------------------

Scale	@ A3
-------	------

Date	
------	--

0	25m
---	-----

Dwg No	A116
--------	------

Original @ A3 sheet size

Rev	
-----	--



Rev	Date	Amendment

Check all dimensions and all site conditions prior to the commencement of any work. Do not scale drawings - refer noted dimensions only. Any discrepancies shall be referred to Architect/designer for clarification. Drawings shall not be used for construction purposes until issued by designer for construction.

Project	ASISS CENTER PROJECT	Project No.	0001
---------	----------------------	-------------	------

Title	RENDER PERSPECTIVE - RESIDENTIAL
-------	----------------------------------

Scale	@ A3	Date	
-------	------	------	--

0	25m
Original @ A3 sheet size	

Dwg No	A117
Rev	



Rev	Date	Amendment

Check all dimensions and all site conditions prior to the commencement of any work. Do not scale drawings - refer noted dimensions only. Any discrepancies shall be referred to Architect/designer for clarification. Drawings shall not be used for construction purposes until issued by designer for construction.

Project	ASISS CENTER PROJECT	Project No.	0001
---------	----------------------	-------------	------

Title	RENDER PERSPECTIVE - RESIDENTIAL
-------	----------------------------------

Scale	@ A3	Date	
-------	------	------	--

0	25m
Original @ A3 sheet size	

Dwg No	A118
Rev	