

ASSISI CENTRE

230 ROSANNA ROAD, ROSANNA



SARAH PARKER

DRAWING NO.	TITLE	SCALE
A100	TITLE PAGE	--
A101	EXISTING/PROPOSED FLOOR PLAN(S)	1:500
A102	PROPOSED FLOORPLAN (COMMON AREA)	1:200
A103	INTERNAL ELEVATIONS - COMMON AREA	1:100
A104	INTERNAL ELEVATIONS - COMMON AREA	1:100
A105	PROPOSED FLOORPLAN (LEARNING AREA)	1:100
A106	INTERNAL ELEVATIONS - LEARNING AREA	1:100
A107	PROPOSED FLOORPLAN (THERAPEUTIC AREA)	1:100
A108	INTERNAL ELEVATIONS - THERAPEUTIC AREA	1:100
A109	CONSTRUCTION DETAIL	1:5/1:2
A110	LONG SECTION	1:100
A111	REFLECTED CEILING PLAN	1:100
A112	AXONOMETRIC	1:300
A113-A119	FINAL RENDERED PERSPECTIVES	--

Check all dimensions and all site conditions prior to the commencement of any work. Do not scale drawings - refer noted dimensions only. Any discrepancies shall be referred to Architect/designer for clarification. Drawings shall not be used for construction purposes until issued by designer for construction.

Rev	Date	Amendment

Project	ASSISI CENTRE PROJECT	Project No.	0001
Title	TITLE PAGE		
Scale	@ A3	Date	
0 25mm		Dwg No	A100
Original @ A3 sheet size		Rev	

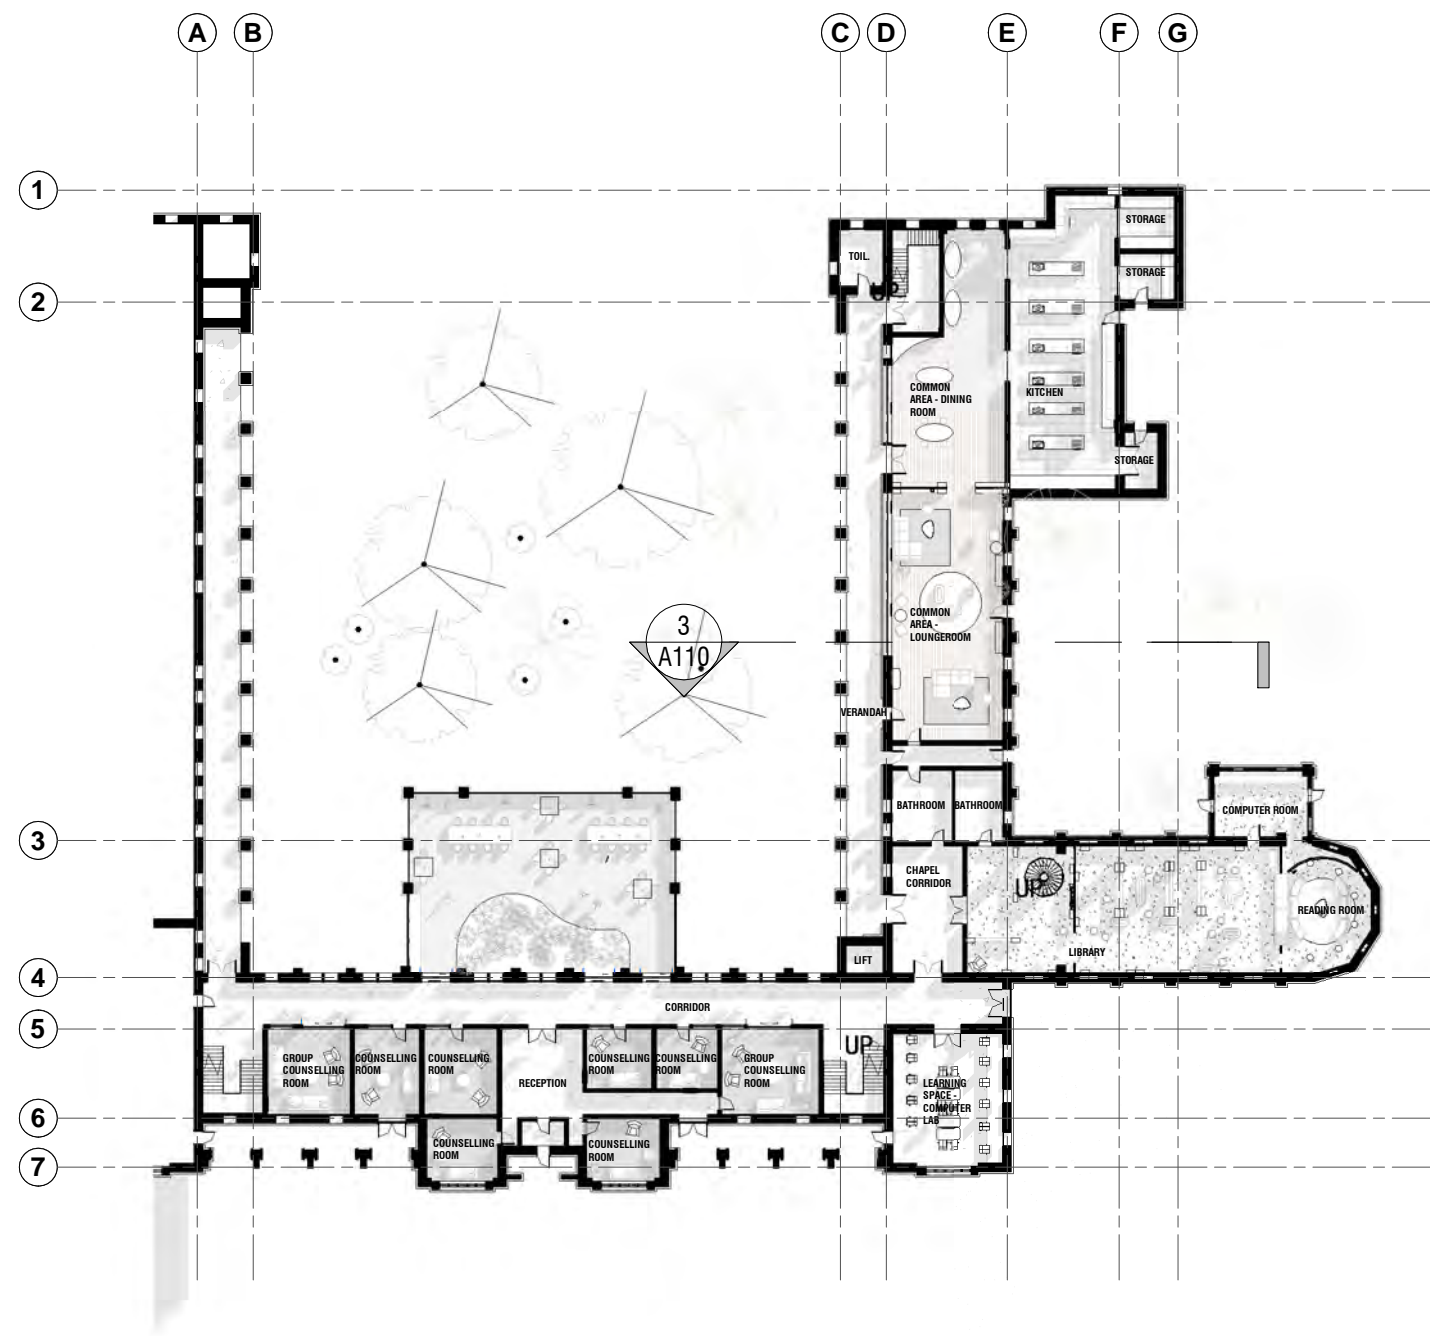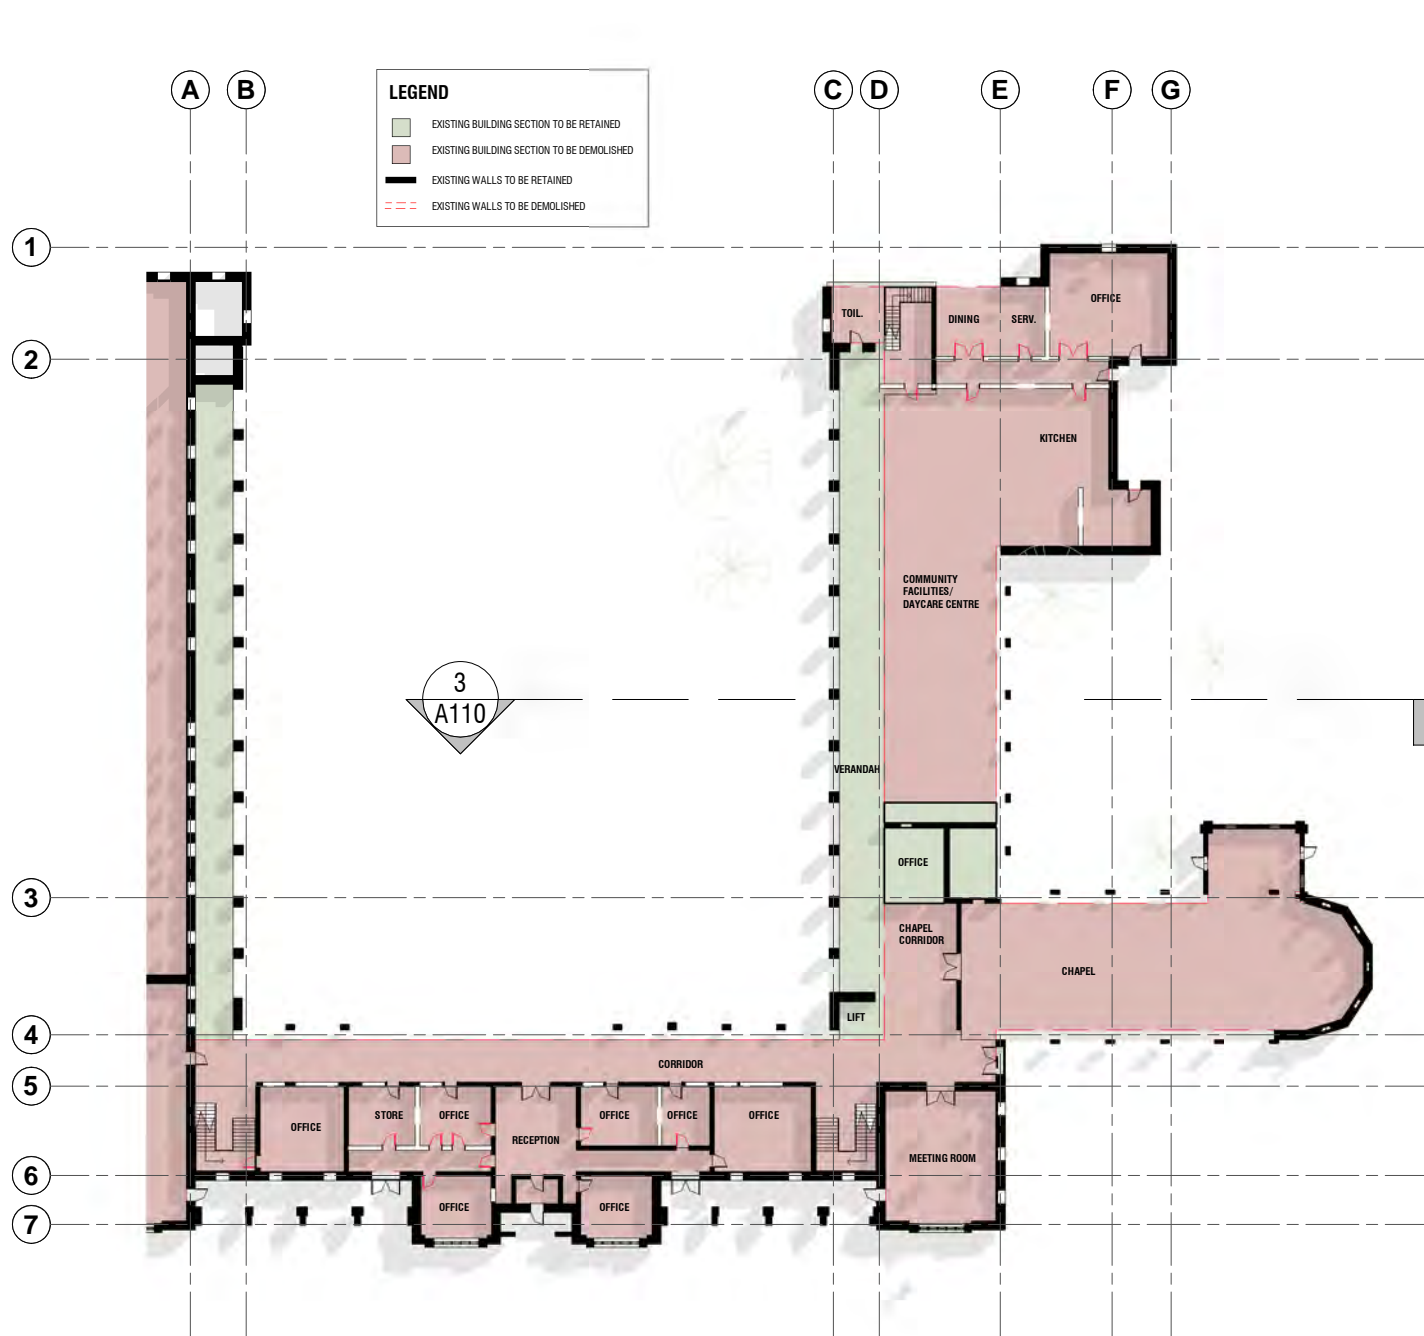


1 GROUND FLOOR EXISTING FLOOR PLAN
A101 SCALE 1:500@A1


2 GROUND FLOOR PROPOSED FLOOR PLAN
A101 SCALE 1:500@A1

Check all dimensions and all site conditions prior to the commencement of any work. Do not scale drawings - refer noted dimensions only. Any discrepancies shall be referred to Architect/designer for clarification. Drawings shall not be used for construction purposes until issued by designer for construction.


Rev	Date	Amendment

 

Project	ASSISI CENTRE PROJECT	Project No.	0001
Title	EXISTING/PROPOSED FLOOR PLANS		
Scale	1:500 @ A3	Date	
0 25mm		Dwg No	A101
Original @ A3 sheet size		Rev	

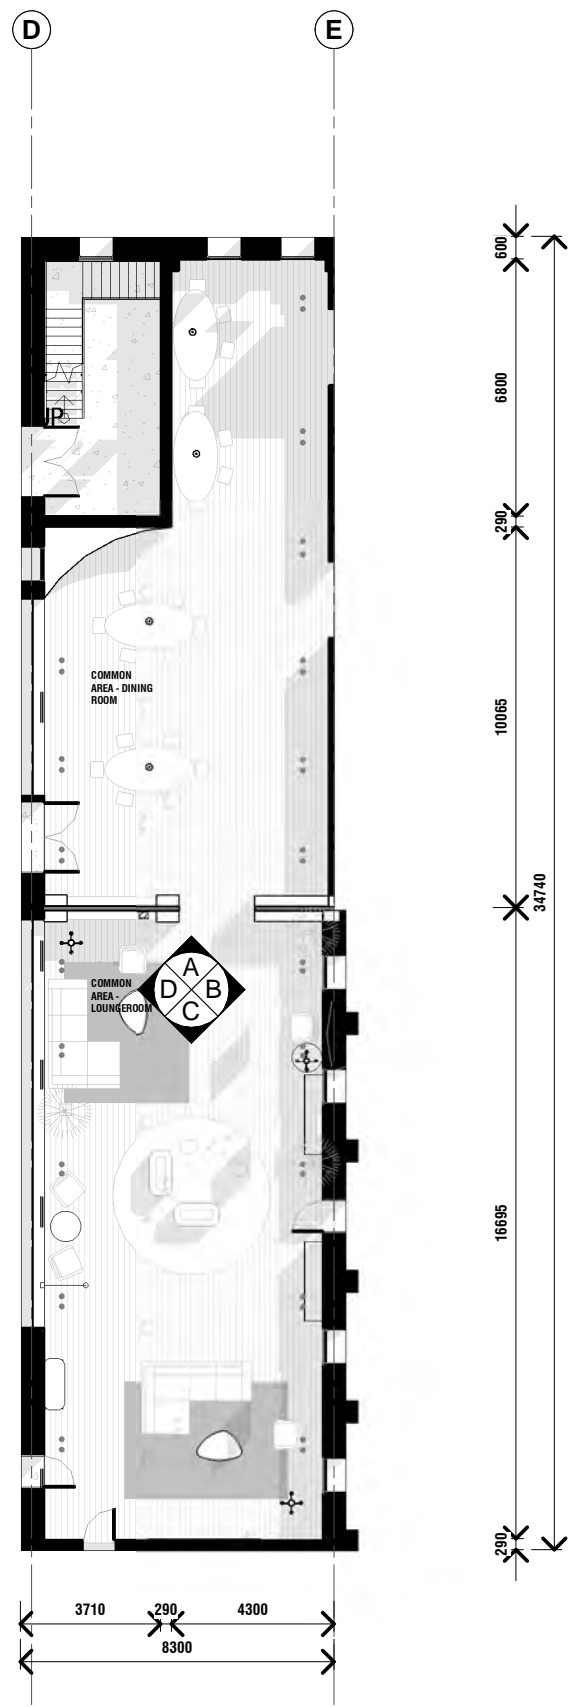

1 PROPOSED FLOORPLAN - COMMON SPACE
A102 SCALE 1 : 200@A1

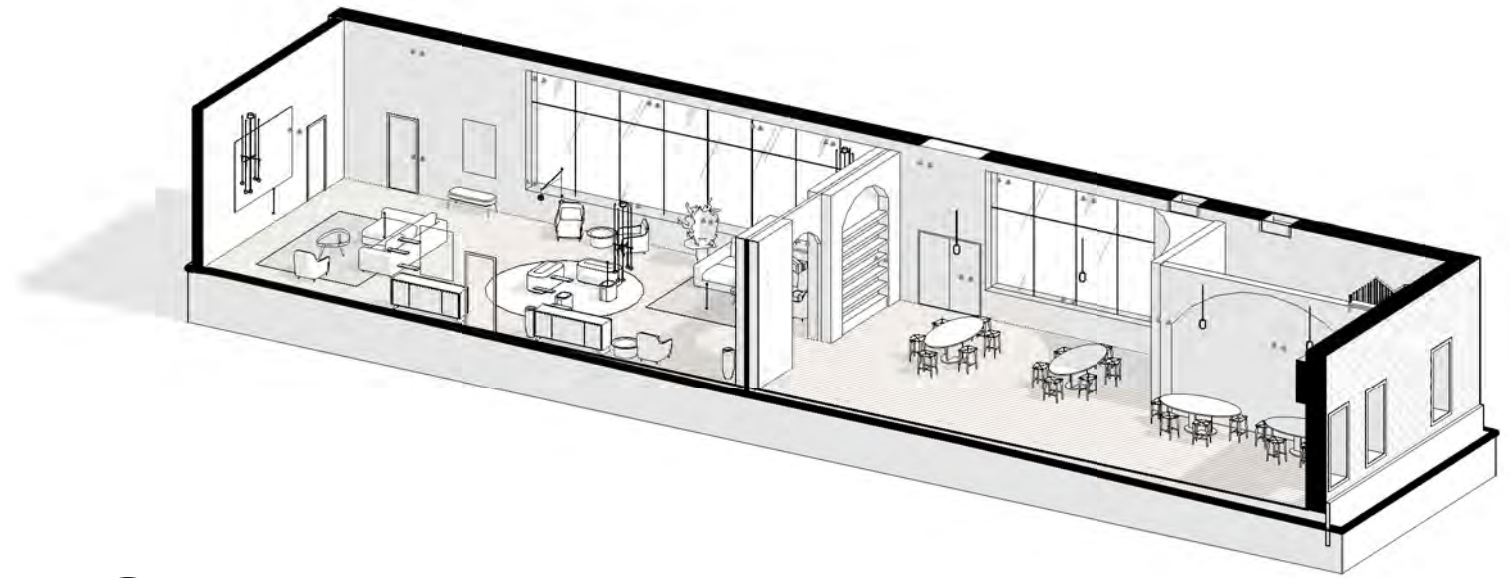


3 COMMON SPACE AXO
A102 SCALE @A1




Check all dimensions and all site conditions prior to the commencement of any work. Do not scale drawings - refer noted dimensions only. Any discrepancies shall be referred to Architect/designer for clarification. Drawings shall not be used for construction purposes until issued by designer for construction.


Rev	Date	Amendment

 

Project	ASSISI CENTRE PROJECT	Project No.	0001
Title	PROPOSED FLOORPLAN (COMMON SPACE)	Date	
Scale	1 : 200 @ A3	Dwg No	A102
		Rev	
Original @ A3 sheet size			

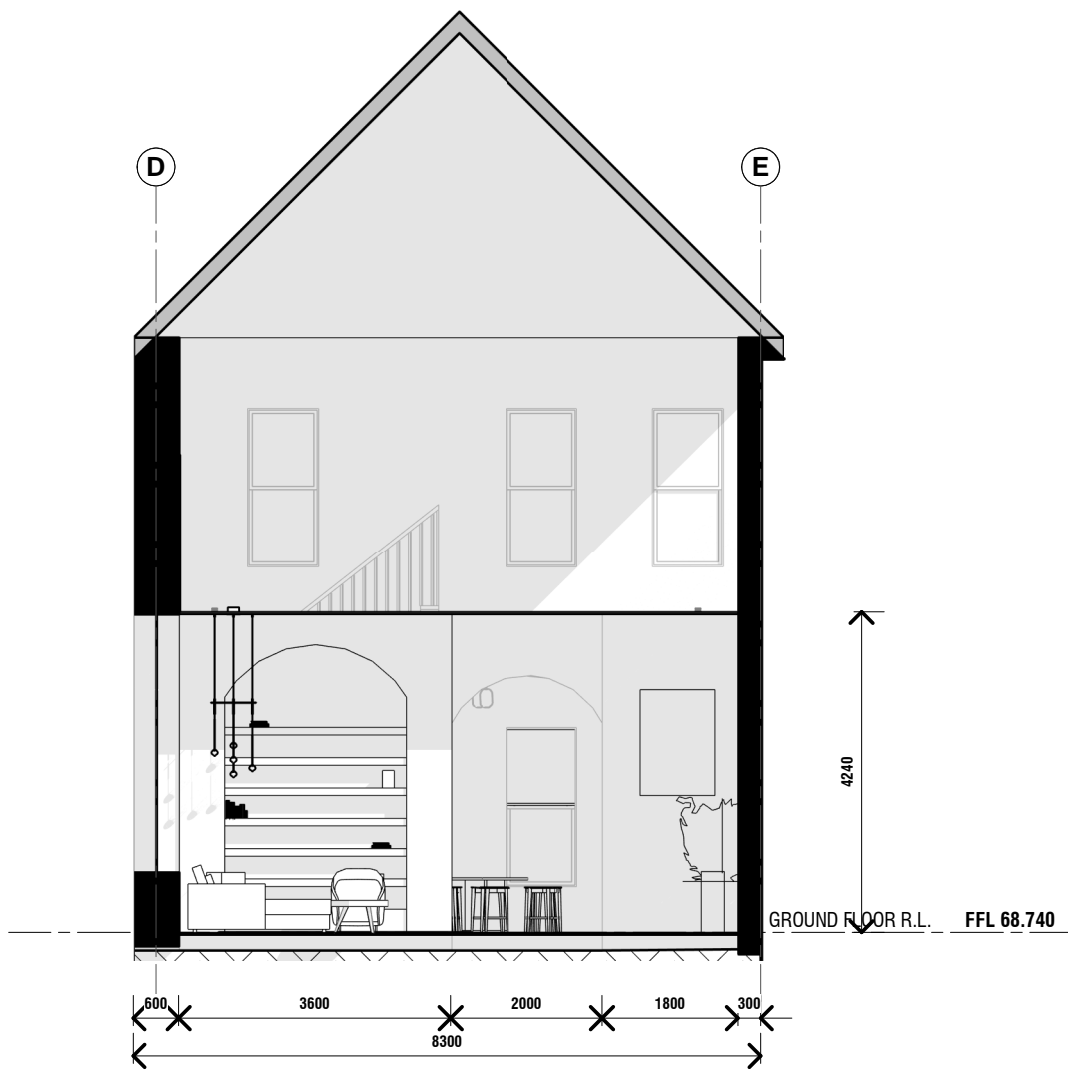

A
A103 **COMMON SPACE - ELEVATION A**
SCALE 1 : 100@A1

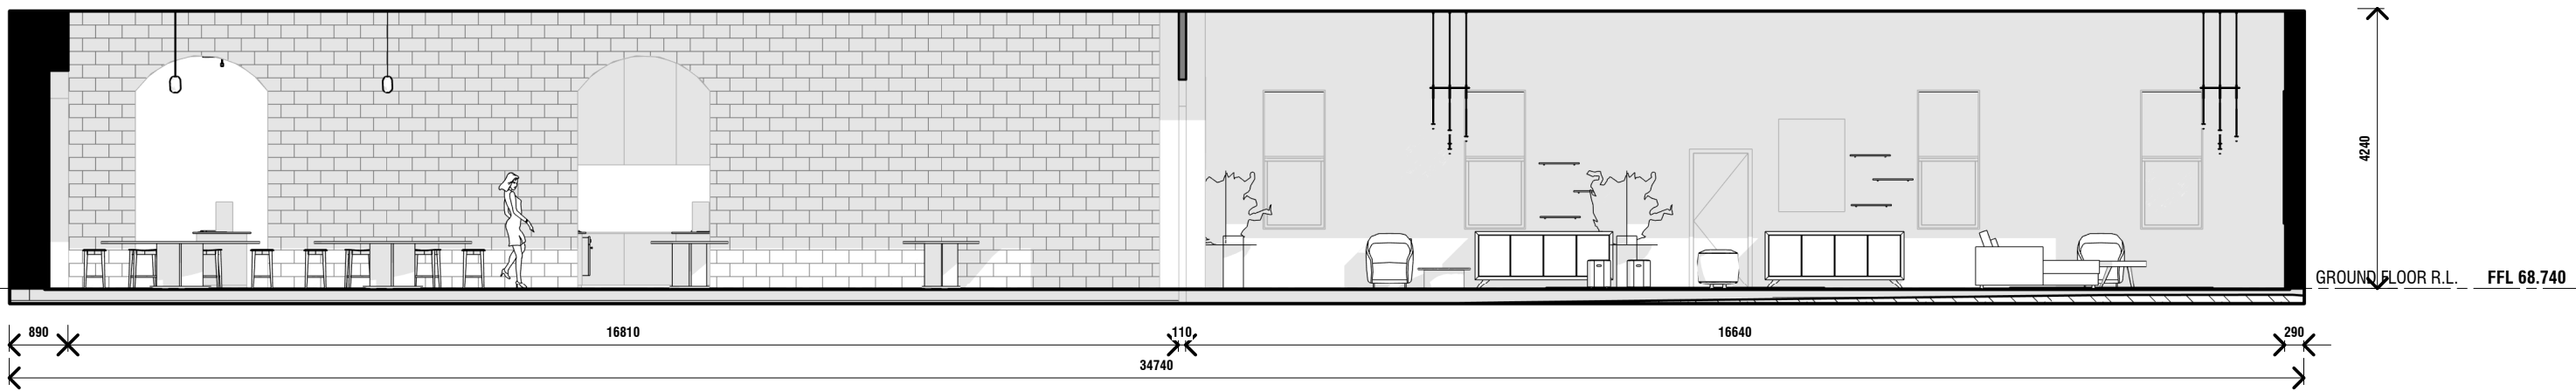

B
A103 **COMMON SPACE - ELEVATION B**
SCALE 1 : 100@A1

Check all dimensions and all site conditions prior to the commencement of any work. Do not scale drawings - refer noted dimensions only. Any discrepancies shall be referred to Architect/designer for clarification. Drawings shall not be used for construction purposes until issued by designer for construction.


Rev	Date	Amendment

Project	ASSISI CENTRE PROJECT	Project No.	0001
Title	INTERNAL ELEVATIONS - COMMON SPACE		


Scale	1 : 100 @ A3	Date	
-------	--------------	------	--



Dwg No	A103
Rev	

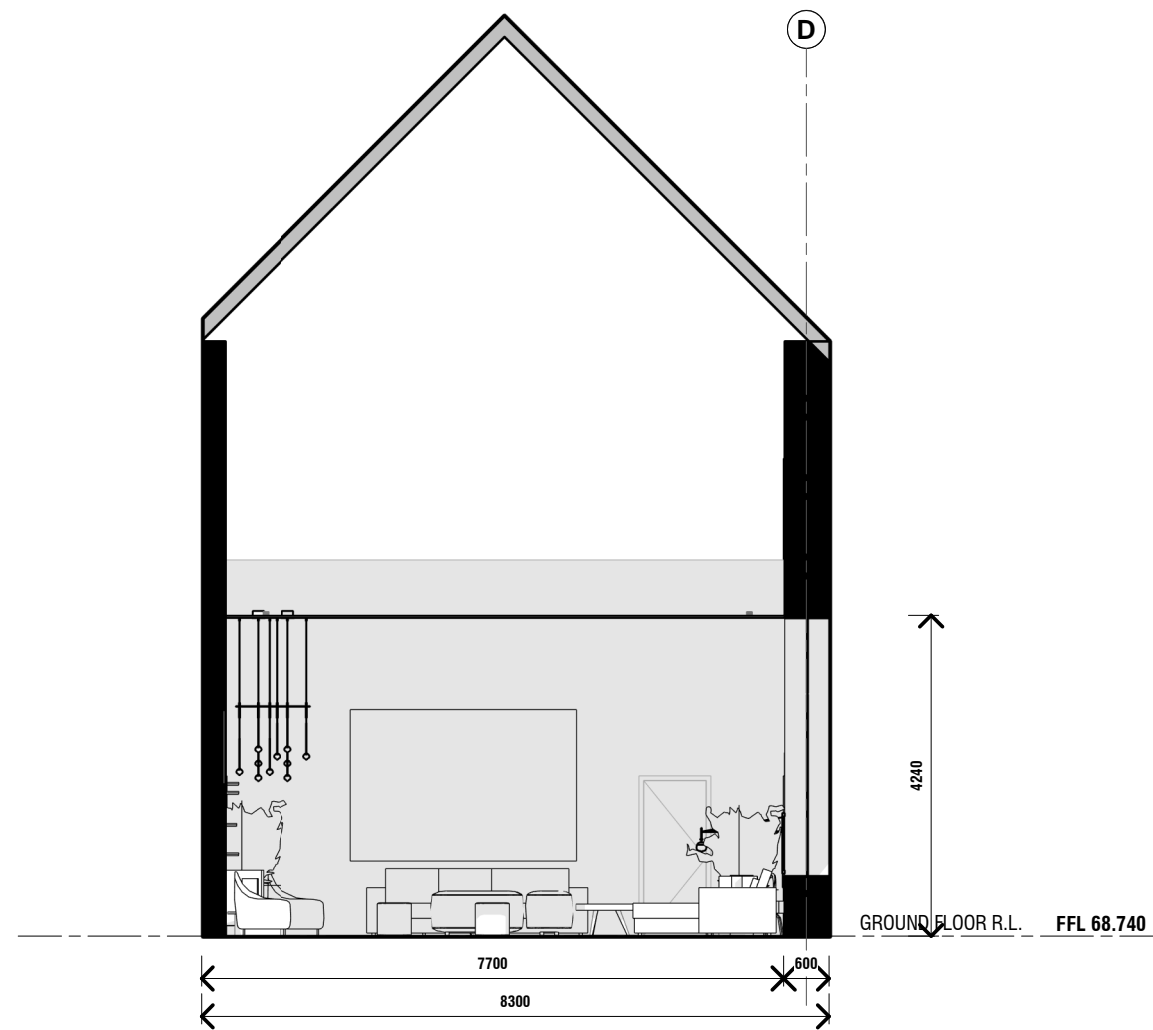

C COMMON SPACE - ELEVATION C
A104 SCALE 1:100@A1

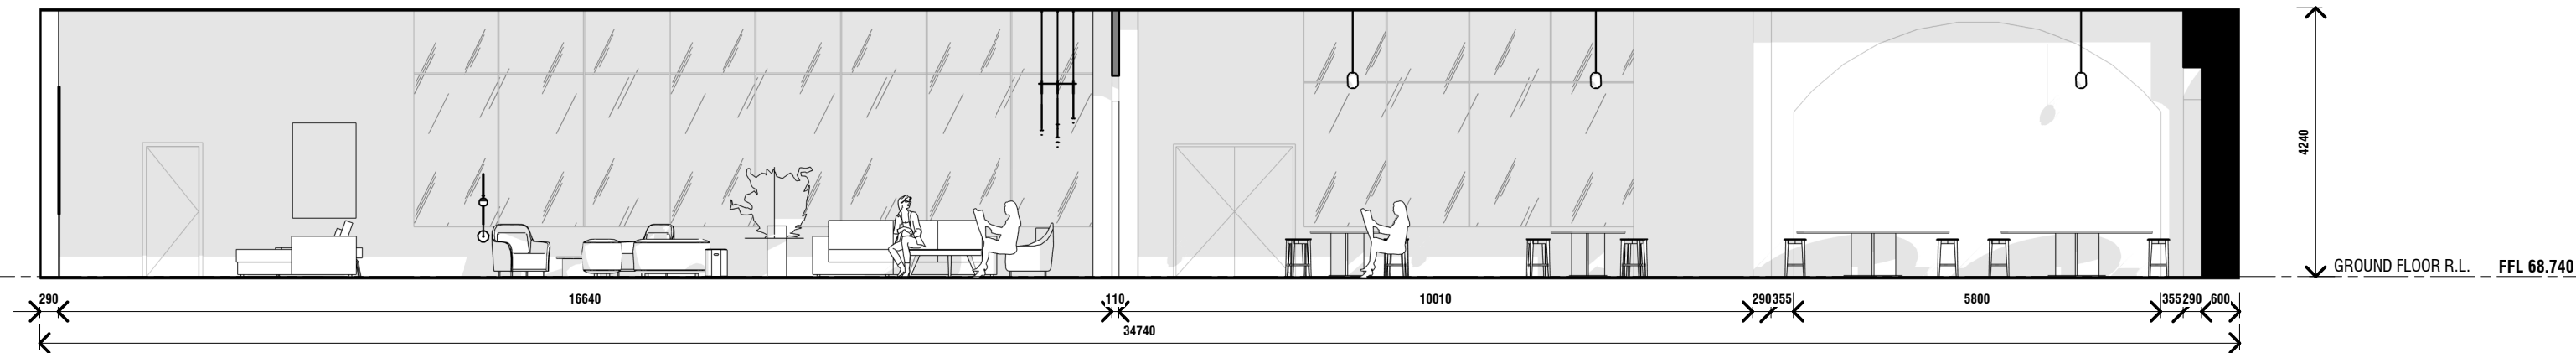

D COMMON SPACE - ELEVATION D
A104 SCALE 1:100@A1

Rev	Date	Amendment


Check all dimensions and all site conditions prior to the commencement of any work. Do not scale drawings - refer noted dimensions only. Any discrepancies shall be referred to Architect/designer for clarification. Drawings shall not be used for construction purposes until issued by designer for construction.

Project	ASSISI CENTRE PROJECT	Project No.	0001
Title	INTERNAL ELEVATION - COMMON SPACE		


Scale	1:100 @ A3	Date	
-------	------------	------	--

0 25mm
Original @ A3 sheet size

Dwg No	A104
Rev	

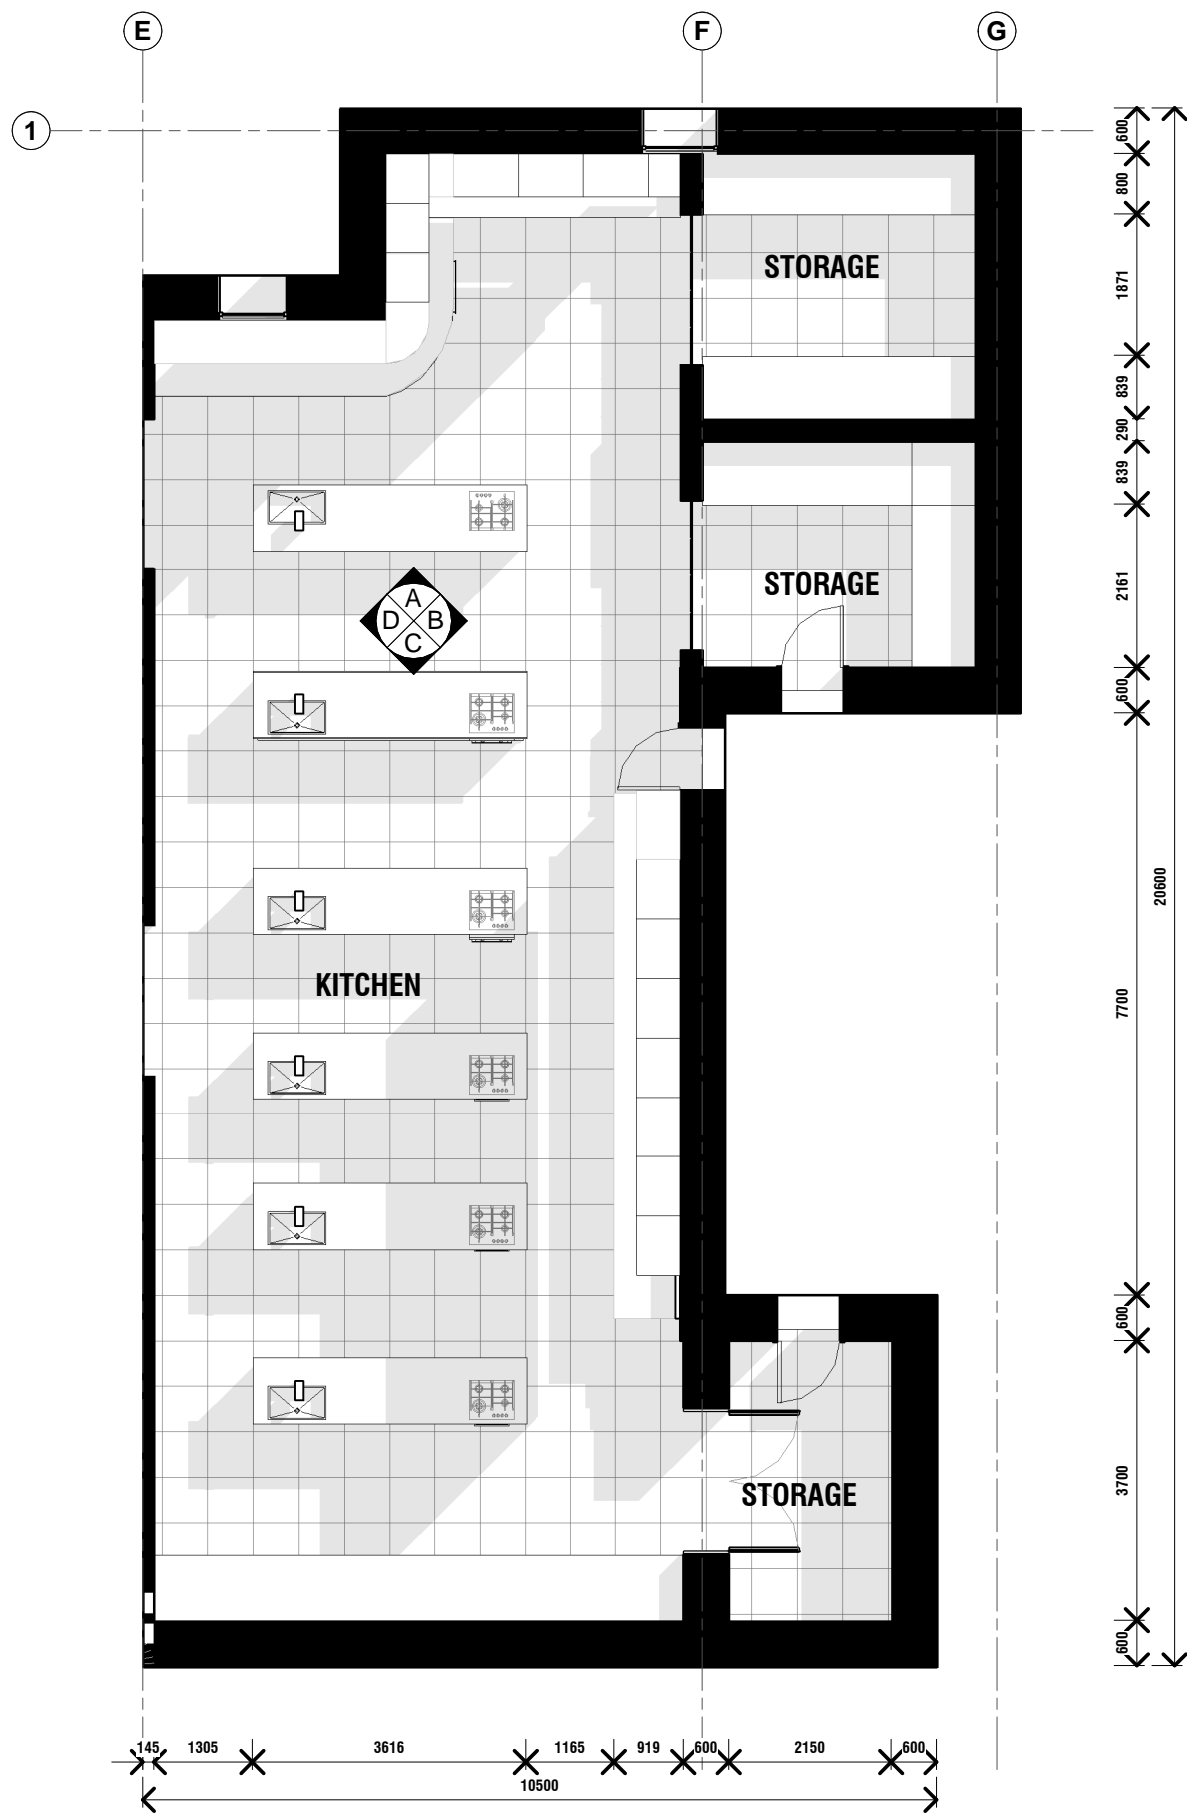

1 PROPOSED FLOORPLAN - LEARNING
 A105 SCALE 1 : 100@A1

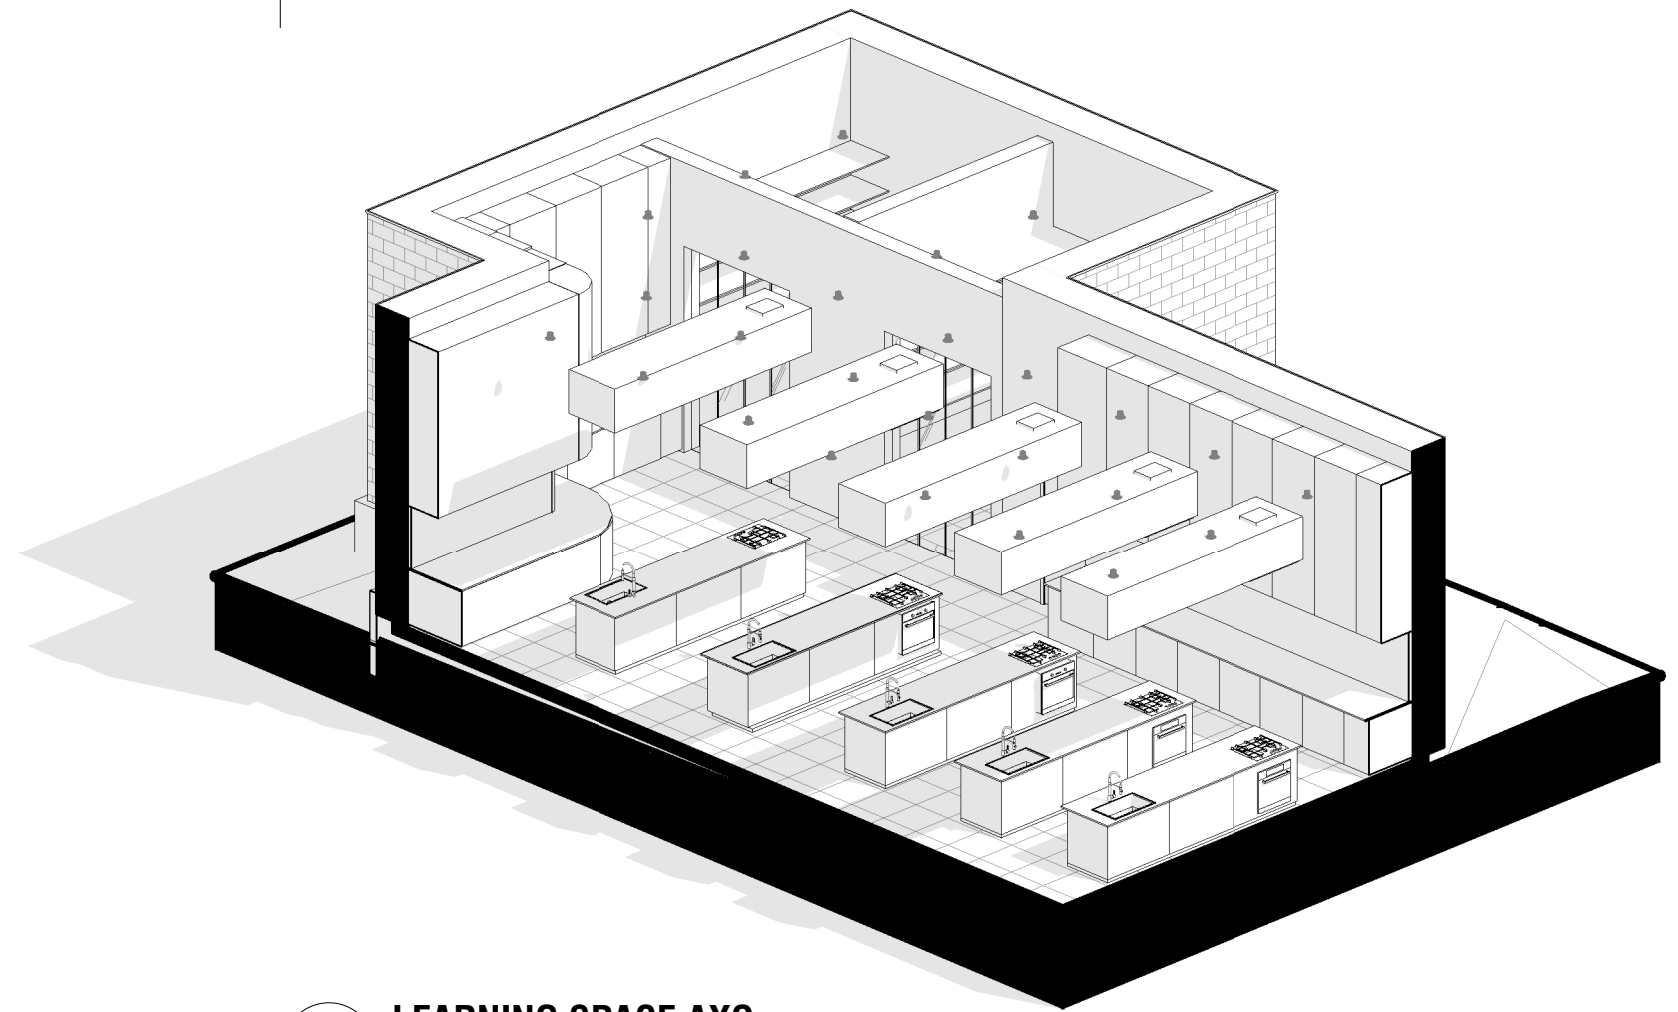

2 LEARNING SPACE AXO
 A105 SCALE @A1




Check all dimensions and all site conditions prior to the commencement of any work. Do not scale drawings - refer noted dimensions only. Any discrepancies shall be referred to Architect/designer for clarification. Drawings shall not be used for construction purposes until issued by designer for construction.


Rev	Date	Amendment




Project	ASSISI CENTRE PROJECT	Project No.	0001
Title	PROPOSED FLOORPLAN - (LEARNING SPACE)	Date	
Scale	1 : 100 @ A3	Dwg No	A105
		Rev	
Original @ A3 sheet size			

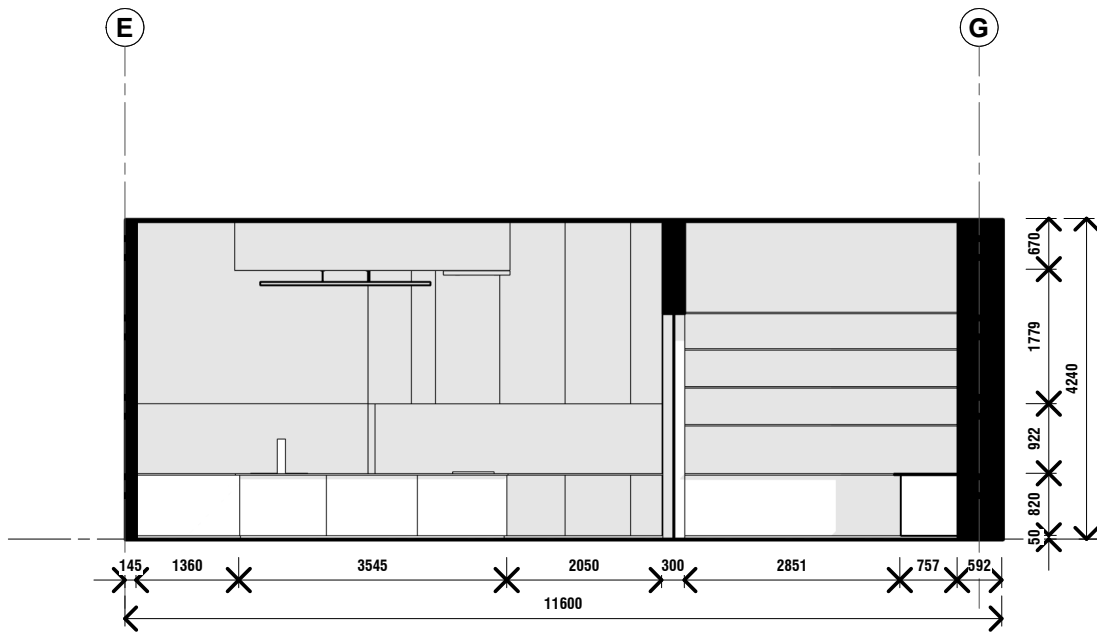


A LEARNING SPACE - ELEVATION A
A106 SCALE 1:100@A1

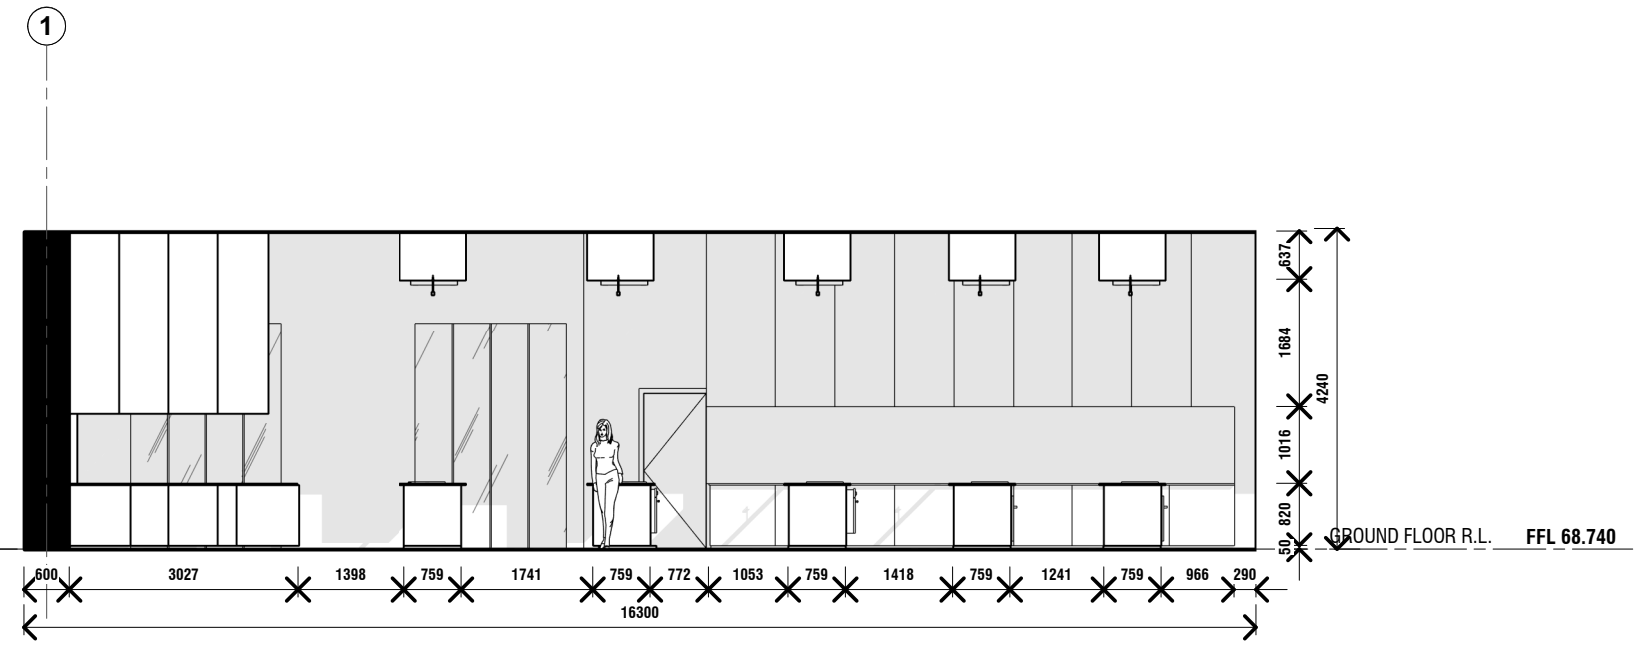

B LEARNING SPACE - ELEVATION B
A106 SCALE 1:100@A1

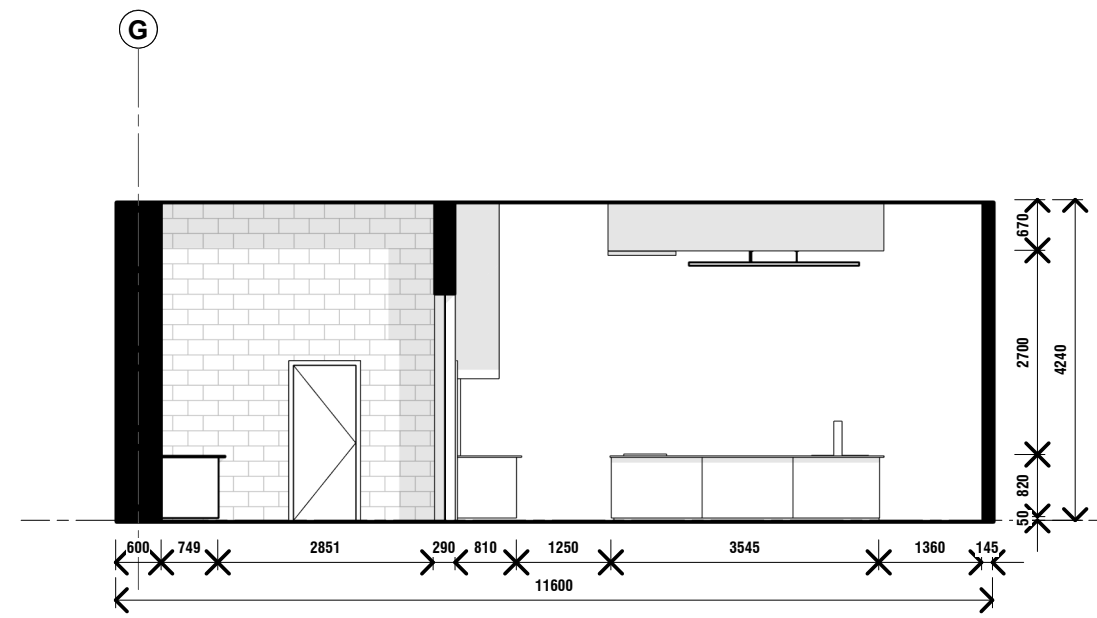

C LEARNING SPACE - ELEVATION C
A106 SCALE 1:100@A1

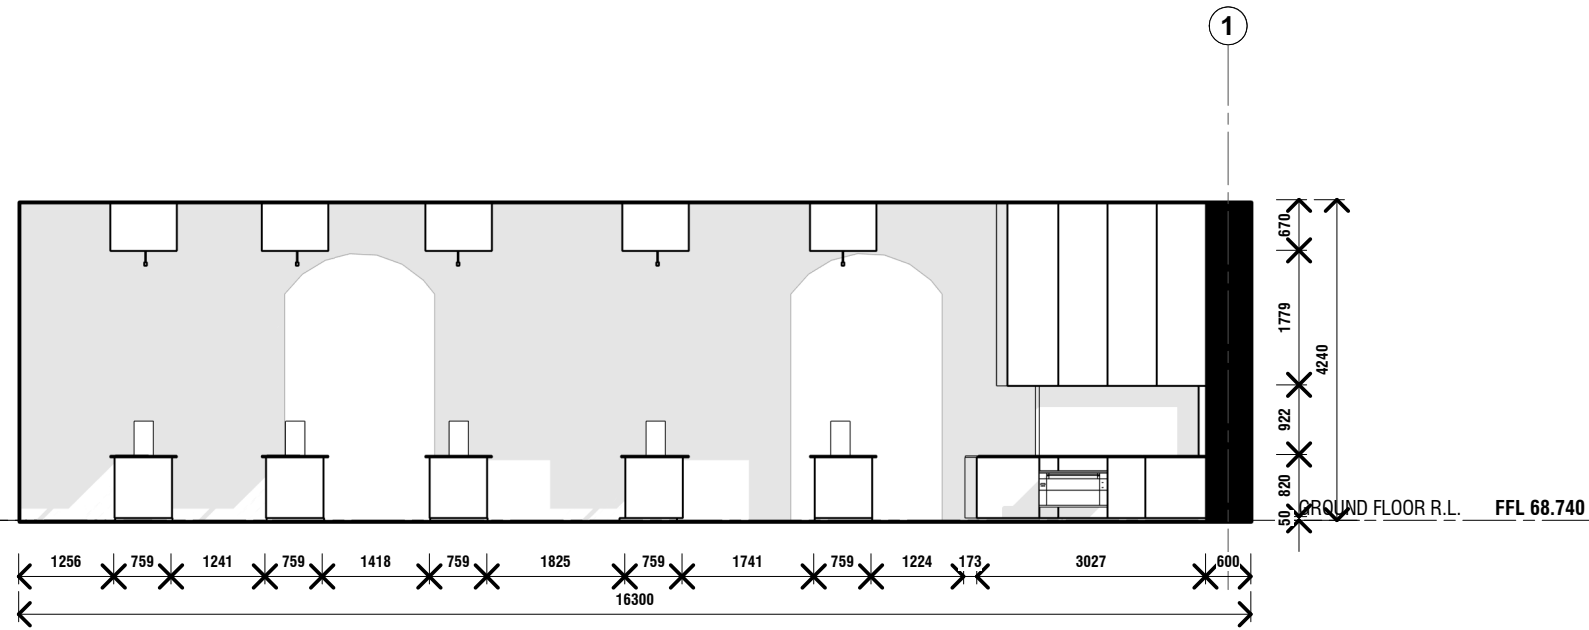


D LEARNING SPACE - ELEVATION D
A106 SCALE 1:100@A1


Rev	Date	Amendment

Check all dimensions and all site conditions prior to the commencement of any work. Do not scale drawings - refer noted dimensions only. Any discrepancies shall be referred to Architect/designer for clarification. Drawings shall not be used for construction purposes until issued by designer for construction.

Project	ASSISI CENTRE PROJECT	Project No.	0001
Title	INTERNAL ELEVATIONS - LEARNING SPACE	Date	
Scale	1:100 @ A3	Dwg No	A106
0 25mm		Rev	
Original @ A3 sheet size			

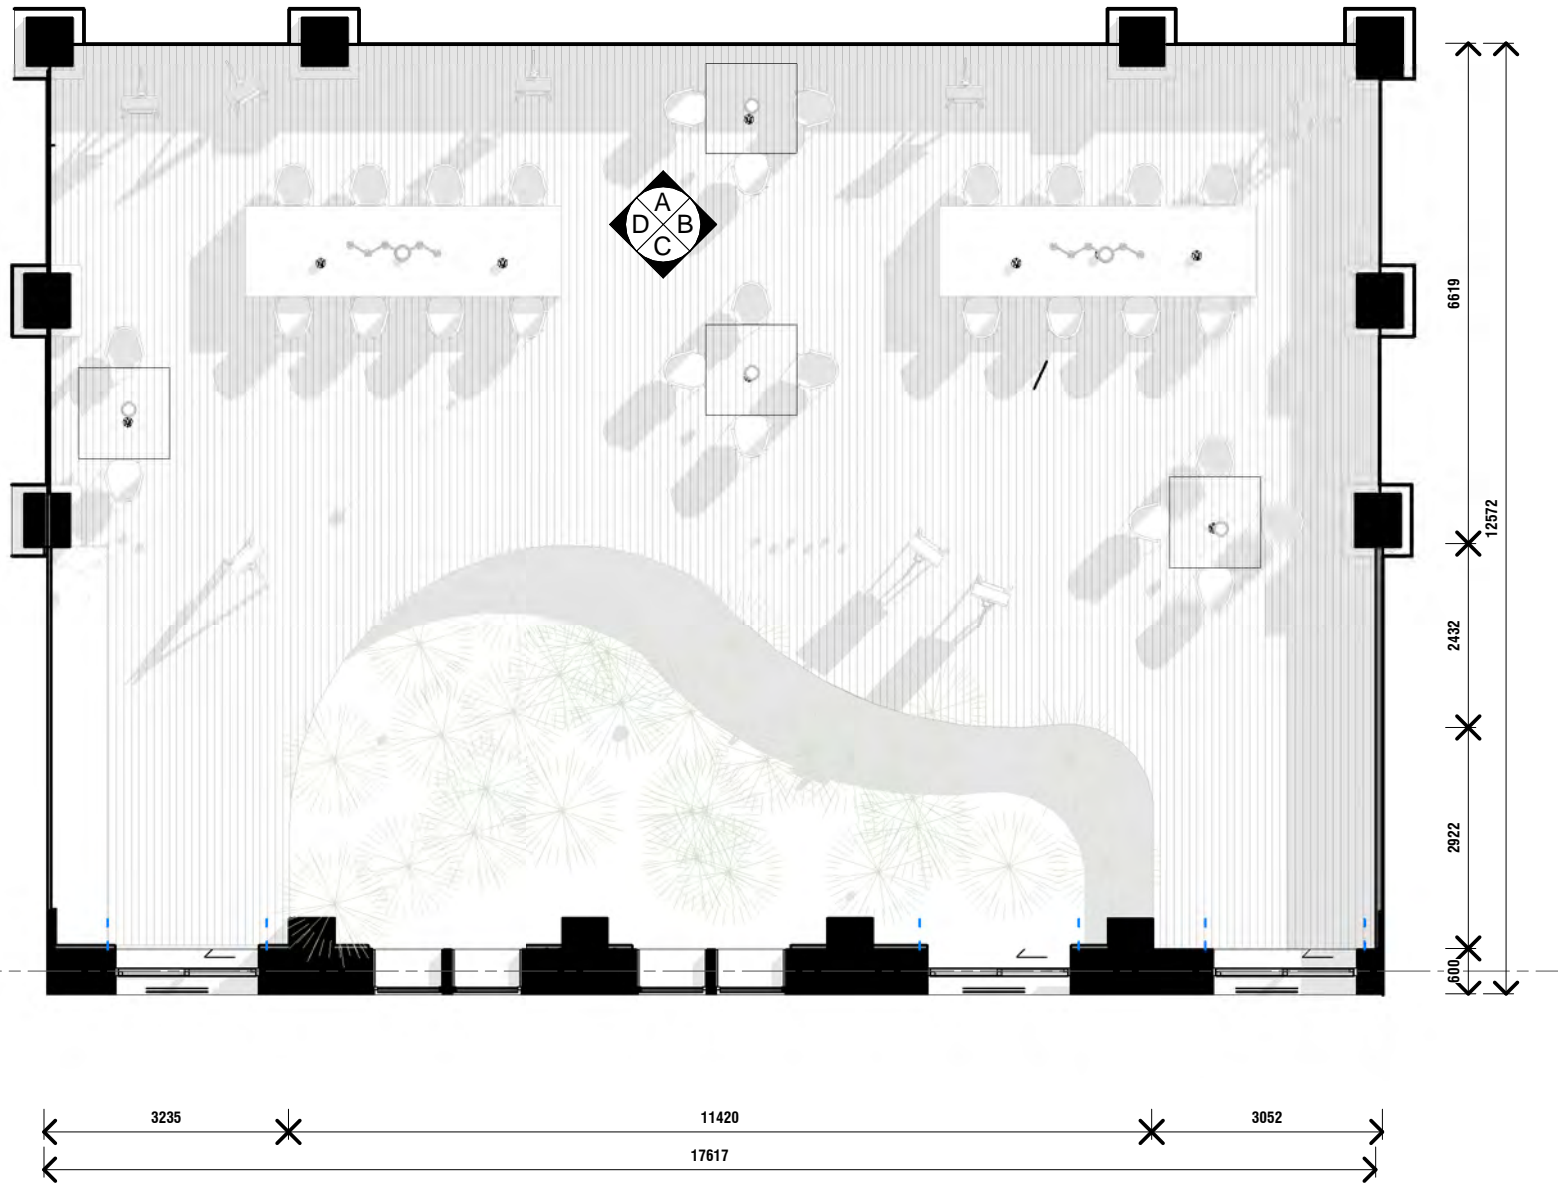

1 PROPOSED FLOORPLAN - THERAPEUTIC SPACE
 A107 SCALE 1:100@A1

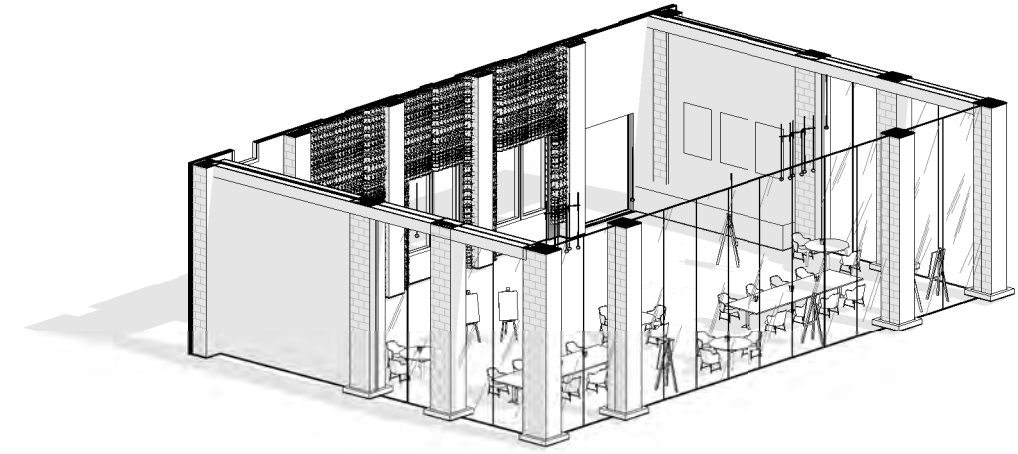

3 THERAPEUTIC AXO
 A107 SCALE @A1




Rev	Date	Amendment


Check all dimensions and all site conditions prior to the commencement of any work. Do not scale drawings - refer noted dimensions only. Any discrepancies shall be referred to Architect/designer for clarification. Drawings shall not be used for construction purposes until issued by designer for construction.




Project	ASSISI CENTRE PROJECT	Project No.	0001
Title	PROPOSED FLOORPLAN (THERAPEUTIC SPACE)		
Scale	1:100 @ A3	Date	
0 25mm		Dwg No	A107
Original @ A3 sheet size		Rev	

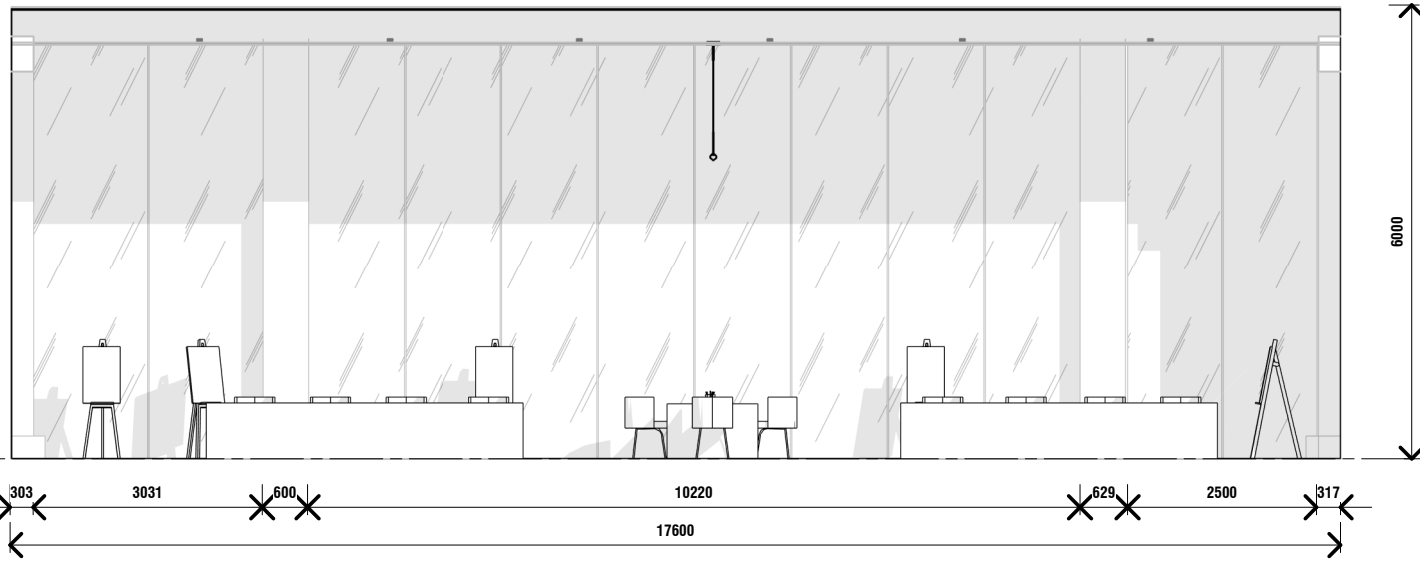


A THERAPEUTIC SPACE - ELEVATION A
 A108 SCALE 1:100@A1

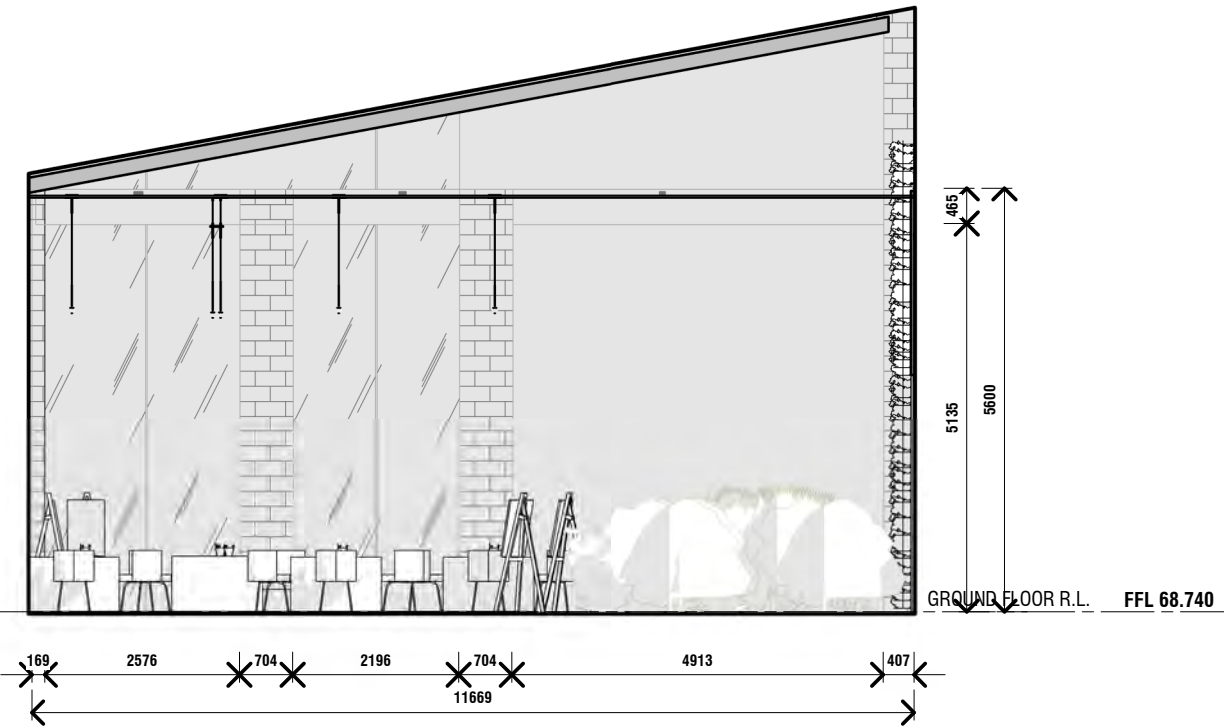

B THERAPEUTIC SPACE - ELEVATION B
 A108 SCALE 1:100@A1

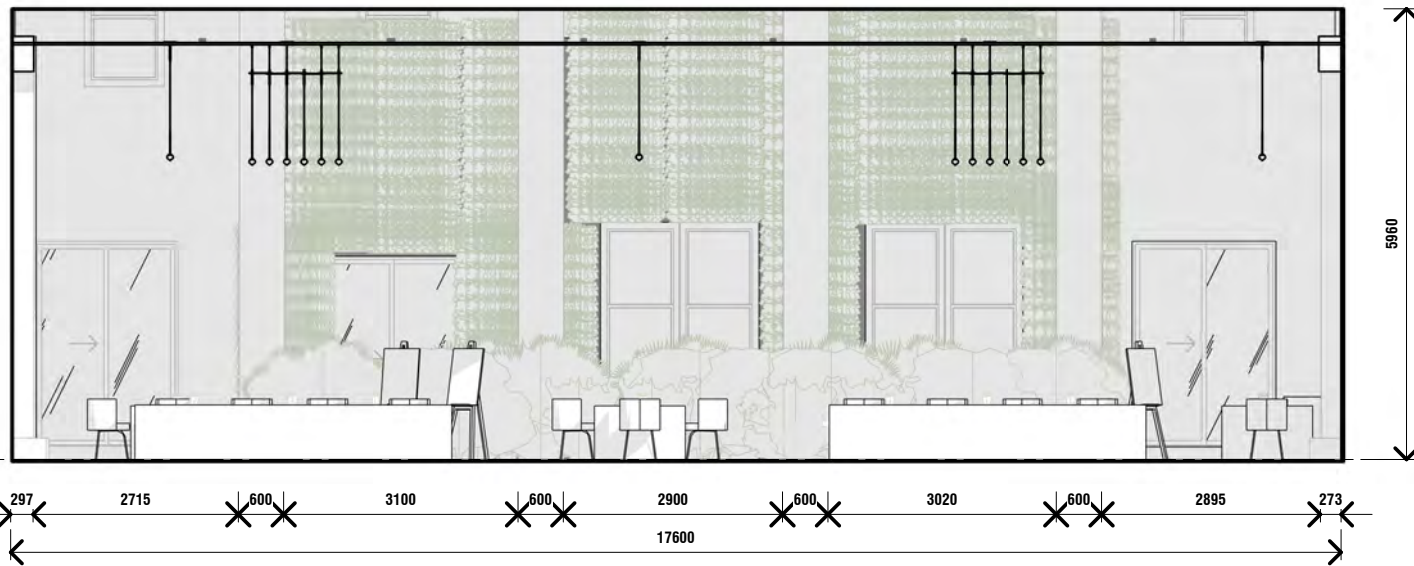

C THERAPEUTIC SPACE - ELEVATION C
 A108 SCALE 1:100@A1

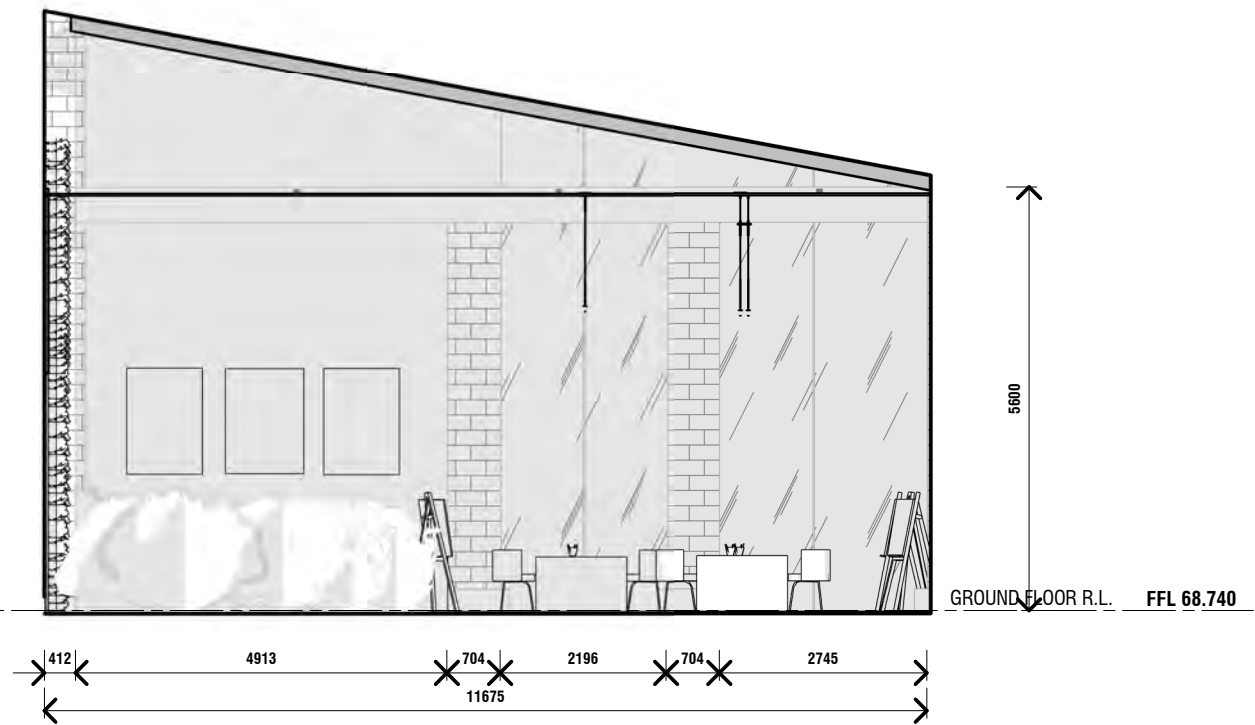


D THERAPEUTIC SPACE - ELEVATION D
 A108 SCALE 1:100@A1

Check all dimensions and all site conditions prior to the commencement of any work. Do not scale drawings - refer noted dimensions only. Any discrepancies shall be referred to Architect/designer for clarification. Drawings shall not be used for construction purposes until issued by designer for construction.


Rev	Date	Amendment

Project	ASSISI CENTRE PROJECT	Project No.	0001
Title	INTERNAL ELEVATIONS - THERAPEUTIC SPACE		
Scale	1:100 @ A3	Date	
0 25mm		Dwg No	A108
Original @ A3 sheet size		Rev	

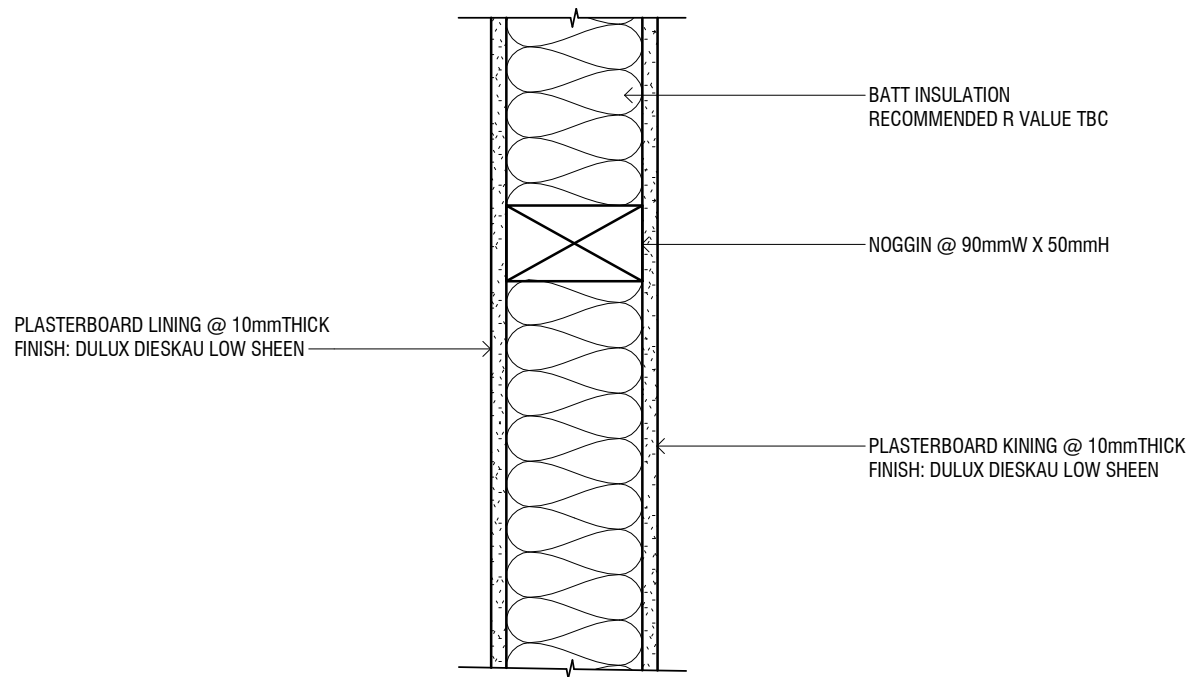



1 TYPICAL TIMBER STUD DETAIL - ELEVATION

A109 SCALE 1:5@A1

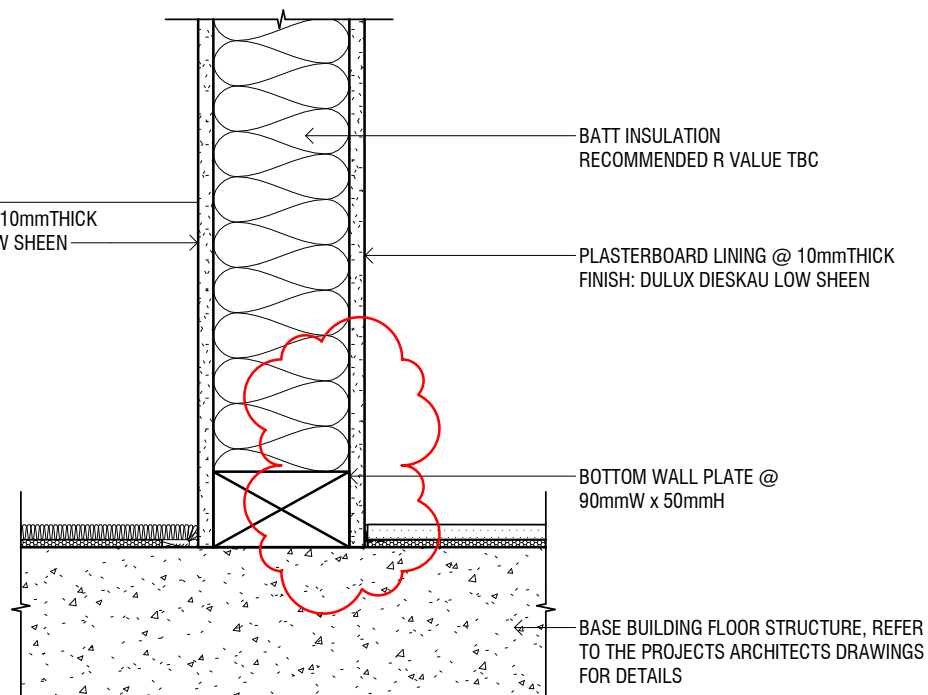

2 STUD WALL / TILE FLOOR JUNCTION DETAIL

A109 SCALE 1:2@A1

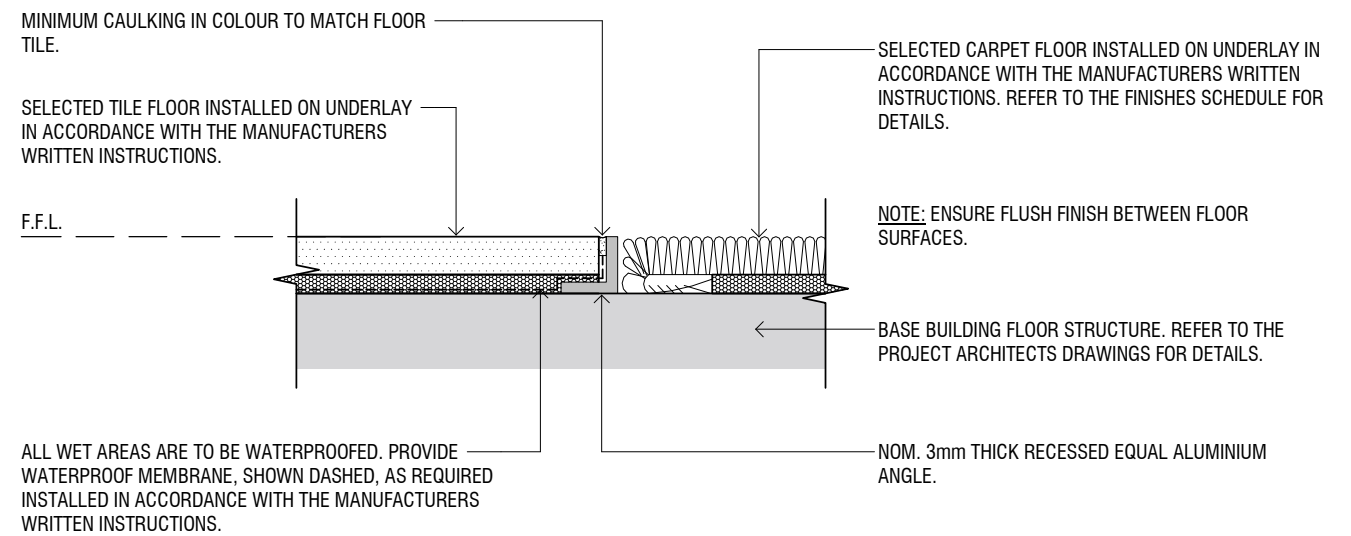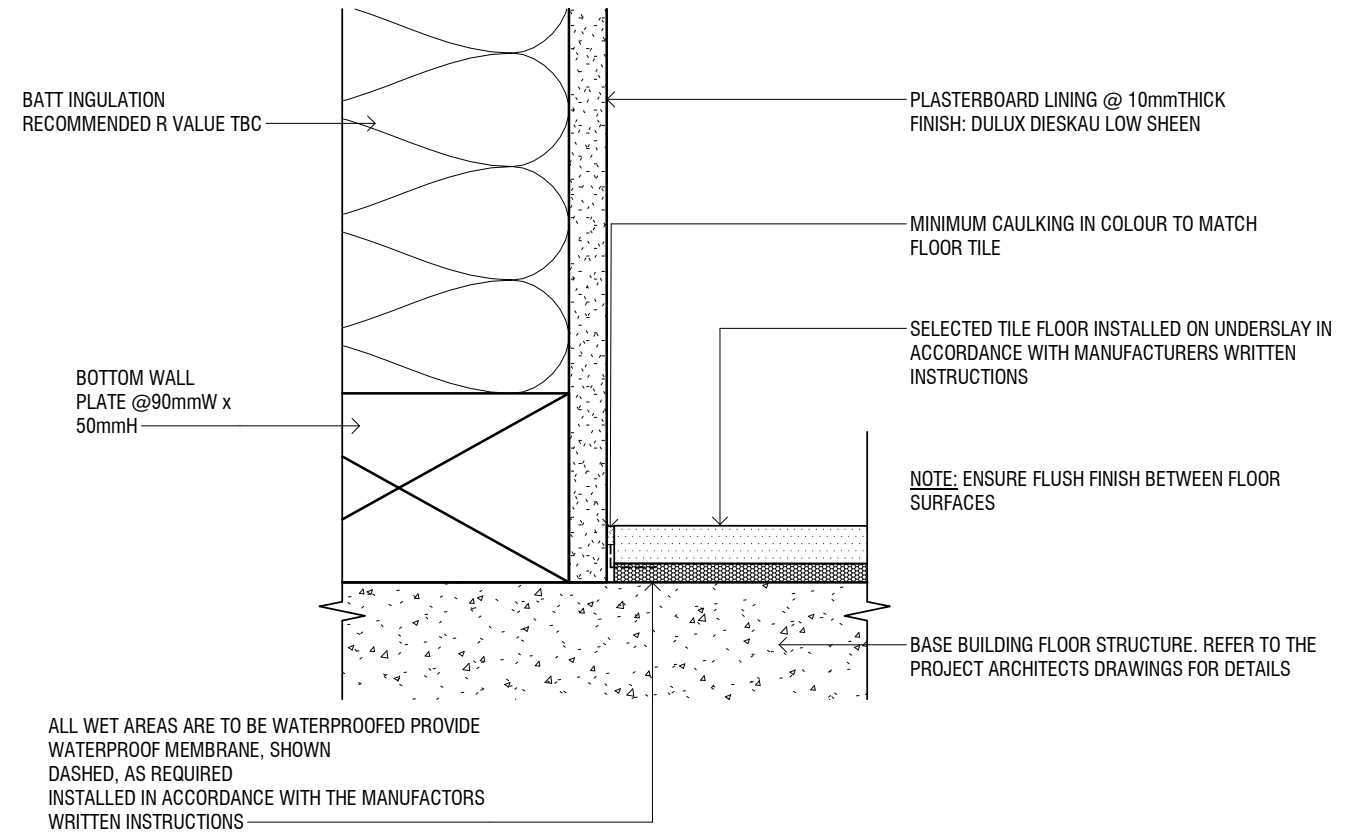

3 TYPICAL TILE / CARPET FLOOR JUNCTION DETAIL

A109 SCALE 1:2@A1


Rev	Date	Amendment
A	31.03.2017	CONCEPT DESIGN

Check all dimensions and all site conditions prior to the commencement of any work. Do not scale drawings - refer noted dimensions only. Any discrepancies shall be referred to Architect/designer for clarification. Drawings shall not be used for construction purposes until issued by designer for construction.


Project	ASSISI CENTRE PROJECT	Project No.	0001
Title	CONSTRUCTION DETAIL		
Scale	As indicated @ A3	Date	31.03.2017
0 25mm		Dwg No	A109
Original @ A3 sheet size		Rev	A



1 FRONT ELEVATION
 A110 SCALE @A1

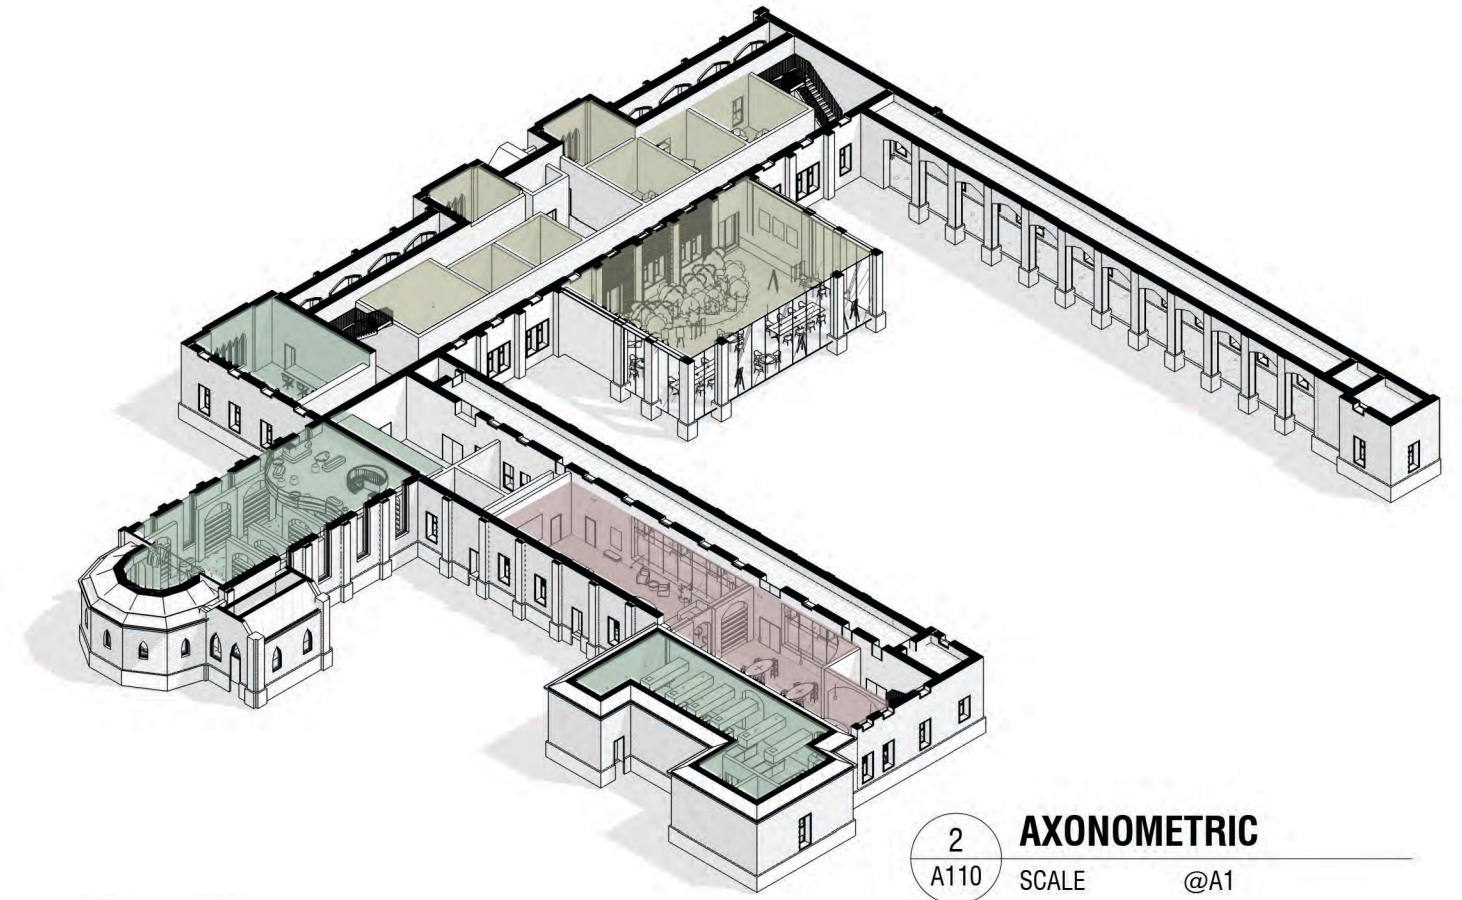

2 AXONOMETRIC
 A110 SCALE @A1

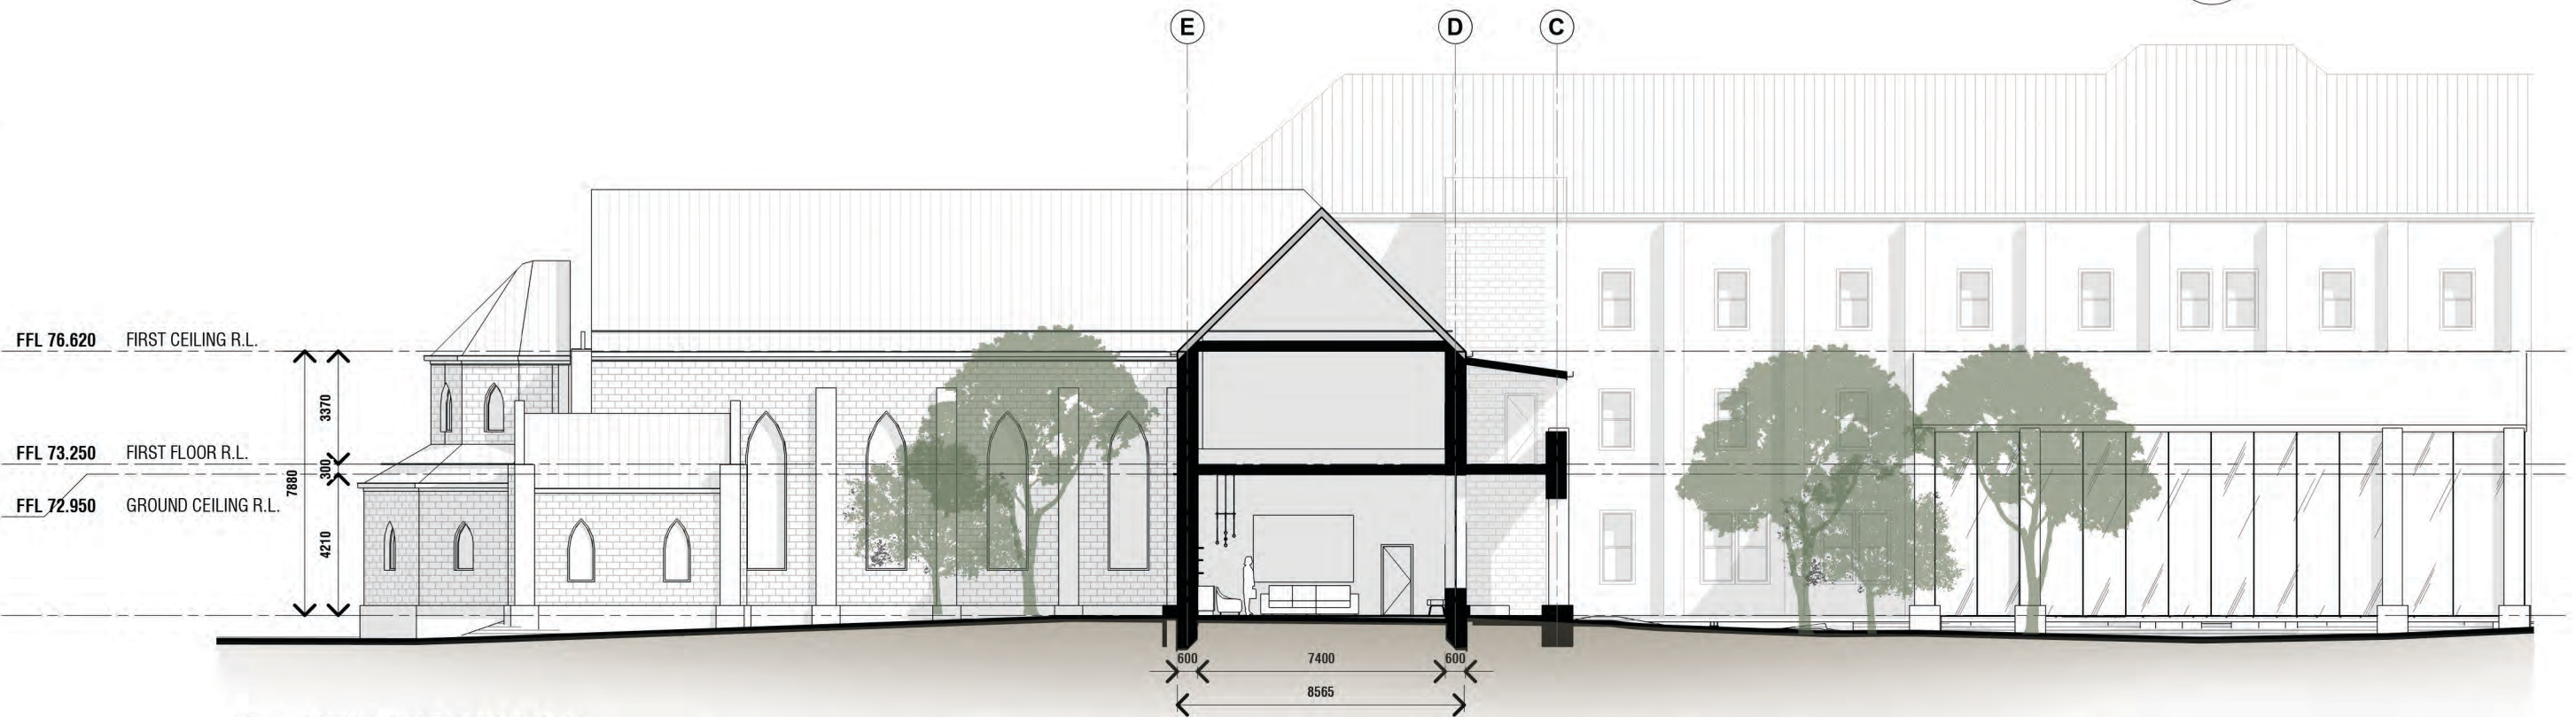


3 BUILDING SECTION
 A110 SCALE 1:200@A1

COMMON SPACE
 LEARNING SPACE
 THERAPEUTIC SPACE


Check all dimensions and all site conditions prior to the commencement of any work. Do not scale drawings - refer noted dimensions only. Any discrepancies shall be referred to Architect/designer for clarification. Drawings shall not be used for construction purposes until issued by designer for construction.

Rev	Date	Amendment

Project	ASSISI CENTRE PROJECT	Project No.	0001
Title	LONG SECTION	Date	
Scale	1:200 @ A3	Dwg No	A110
		Rev	
Original @ A3 sheet size			

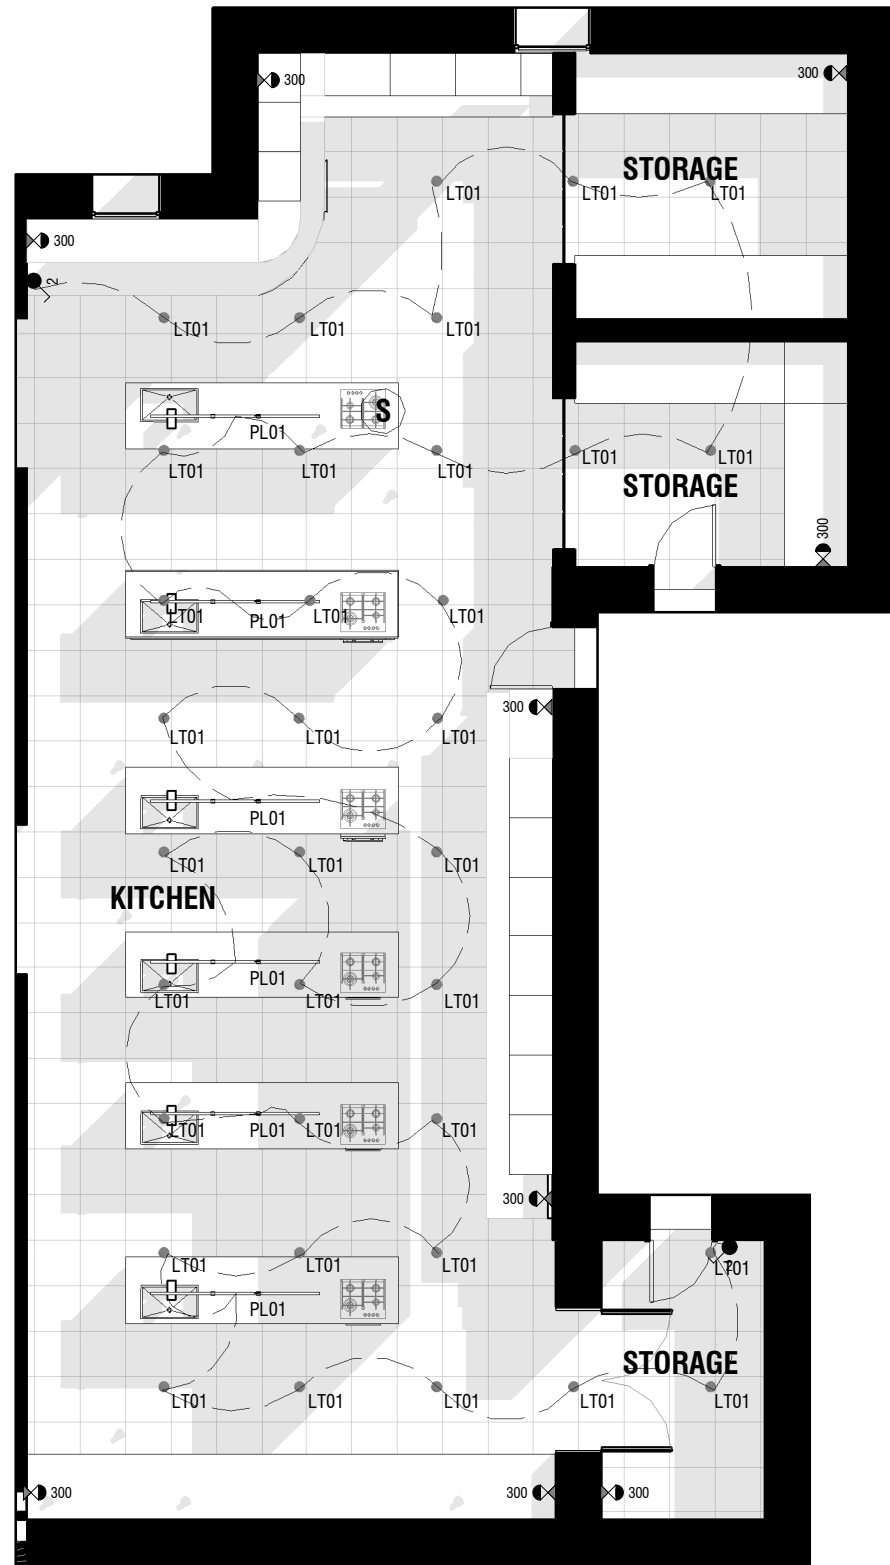


1 GROUND FLOOR PROPOSED FLOOR PLAN RCP
 A111 SCALE 1:100@A1

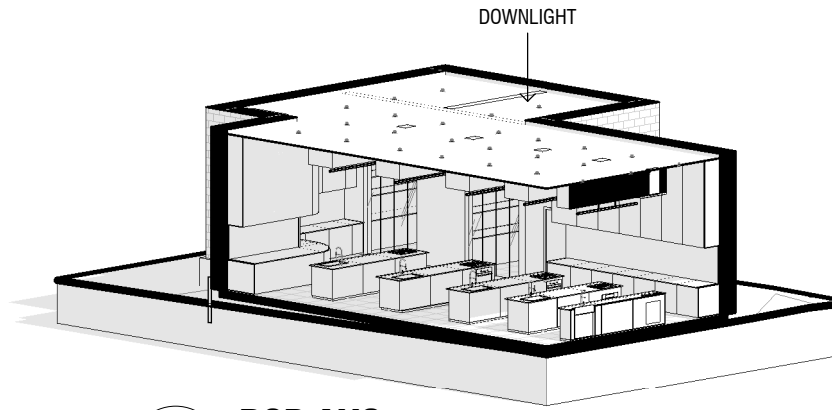

2 RCP AXO
 A111 SCALE @A1

ELECTRICAL & LIGHTING

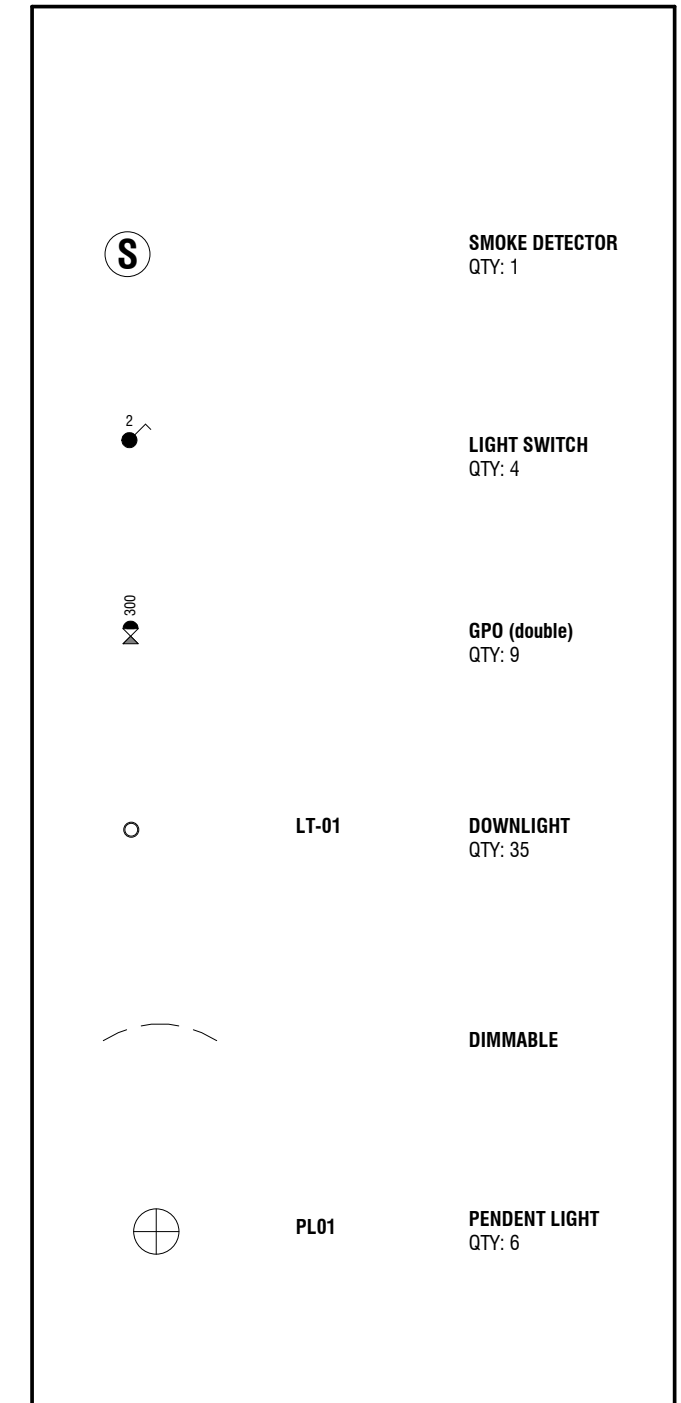


Check all dimensions and all site conditions prior to the commencement of any work. Do not scale drawings - refer noted dimensions only. Any discrepancies shall be referred to Architect/designer for clarification. Drawings shall not be used for construction purposes until issued by designer for construction.

Rev	Date	Amendment



Project	ASSISI CENTRE PROJECT	Project No.	0001
Title	REFLECTED CEILING PLAN	Date	
Scale	1:100 @ A3	Dwg No	A111
0 25mm		Rev	
Original @ A3 sheet size			

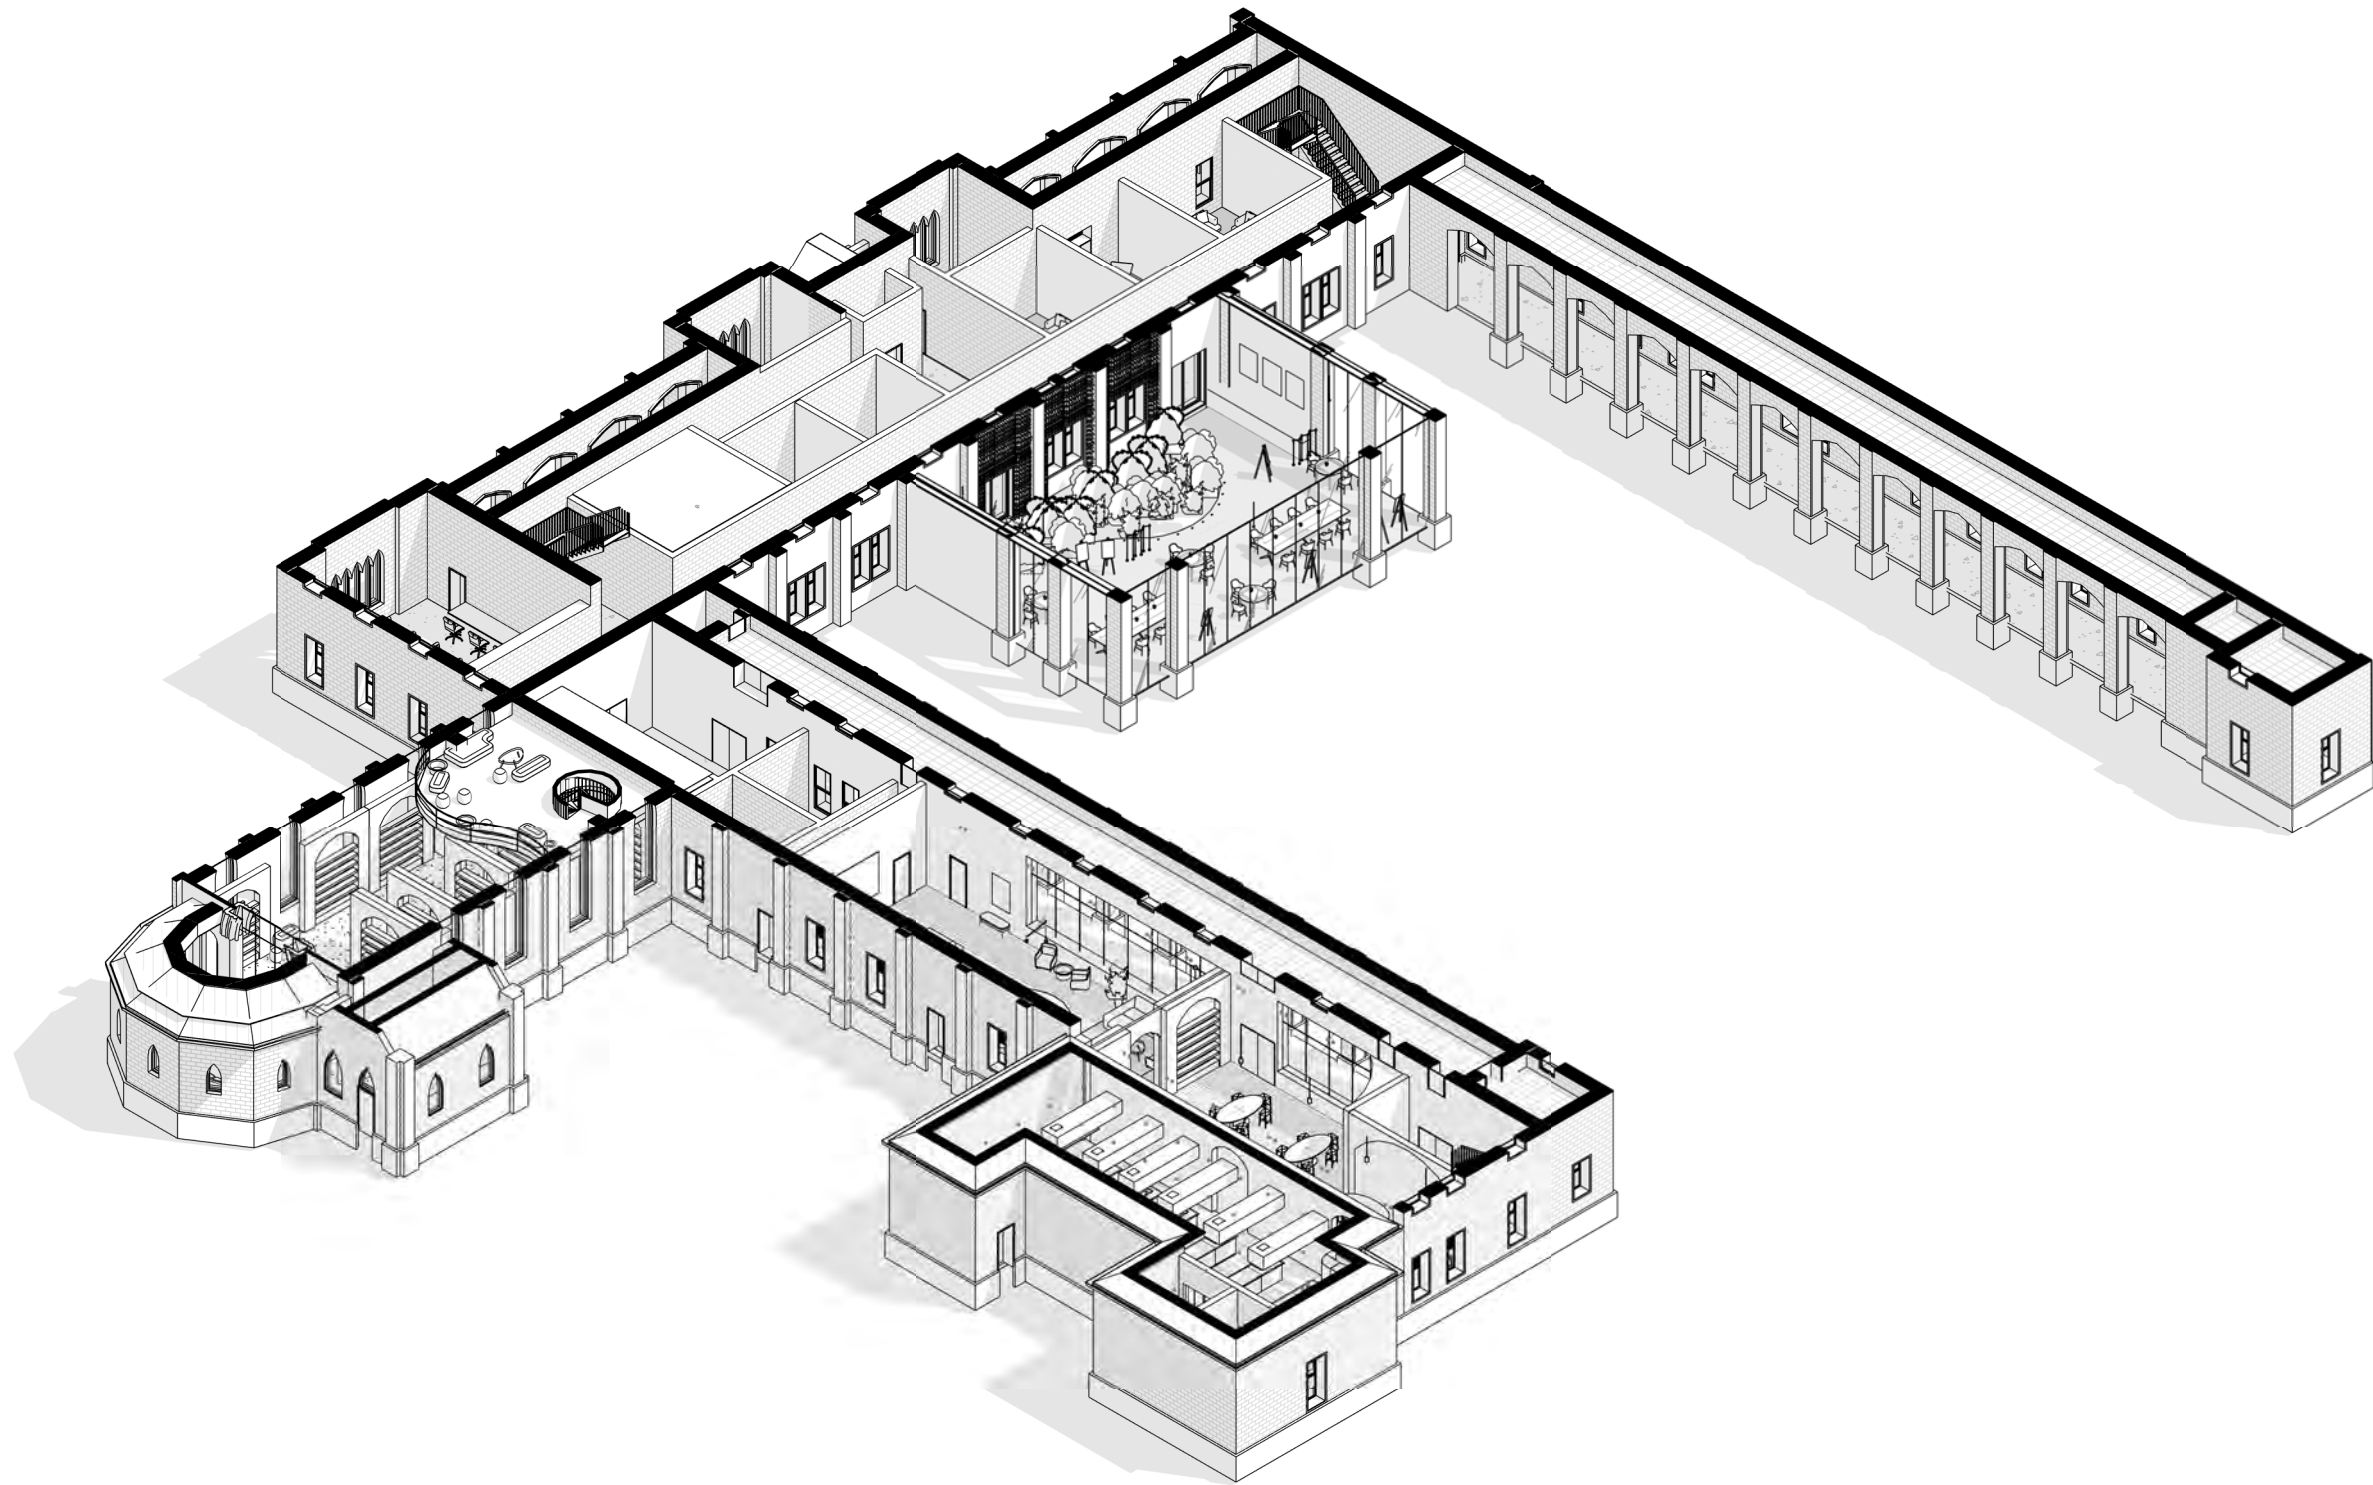

Rev	Date	Amendment

Check all dimensions and all site conditions prior to the commencement of any work. Do not scale drawings - refer noted dimensions only. Any discrepancies shall be referred to Architect/designer for clarification. Drawings shall not be used for construction purposes until issued by designer for construction.

Project	ASSISI CENTRE PROJECT	Project No.	0001
Title	AXONOMETRIC		

Scale	@ A3	Date	
-------	------	------	--

0 25mm
Original @ A3 sheet size

Dwg No	A112
Rev	




Rev	Date	Amendment

Check all dimensions and all site conditions prior to the commencement of any work. Do not scale drawings - refer noted dimensions only. Any discrepancies shall be referred to Architect/designer for clarification. Drawings shall not be used for construction purposes until issued by designer for construction.

Project	ASSISI CENTRE PROJECT	Project No.	0001
---------	-----------------------	-------------	------

Title	FINAL RENDERED PERSPECTIVE - COMMON SPACE		
-------	---	--	--

Scale	@ A3	Date	
-------	------	------	--

 

Dwg No	A113
--------	-------------

Rev	
-----	--



Rev	Date	Amendment
-----	------	-----------

Check all dimensions and all site conditions prior to the commencement of any work. Do not scale drawings - refer noted dimensions only. Any discrepancies shall be referred to Architect/designer for clarification. Drawings shall not be used for construction purposes until issued by designer for construction.

Project	ASSISI CENTRE PROJECT	Project No.	0001
---------	-----------------------	-------------	------

Title	FINAL RENDERED PERSPECTIVE - LEARNING SPACE
-------	---

Scale	@ A3	Date	
-------	------	------	--

0	25mm
Original @ A3 sheet size	

Dwg No	A114
Rev	



Rev	Date	Amendment

Check all dimensions and all site conditions prior to the commencement of any work. Do not scale drawings - refer noted dimensions only. Any discrepancies shall be referred to Architect/designer for clarification. Drawings shall not be used for construction purposes until issued by designer for construction.

Project	ASSISI CENTRE PROJECT	Project No.	0001
Title	FINAL RENDERED PERSPECTIVE - THERAPEUTIC SPACE		

Scale	@ A3	Date	
-------	------	------	--

0 25mm
Original @ A3 sheet size

Dwg No	A115
Rev	



Rev	Date	Amendment
-----	------	-----------

Check all dimensions and all site conditions prior to the commencement of any work. Do not scale drawings - refer noted dimensions only. Any discrepancies shall be referred to Architect/designer for clarification. Drawings shall not be used for construction purposes until issued by designer for construction.

Project	ASSISI CENTRE PROJECT	Project No.	0001
---------	-----------------------	-------------	------

Title	FINAL RENDERED PERSPECTIVE - COMMON
-------	-------------------------------------

Scale	@ A3	Date	
-------	------	------	--

0	25mm
Original @ A3 sheet size	

Dwg No	A116
Rev	



Rev	Date	Amendment

Check all dimensions and all site conditions prior to the commencement of any work. Do not scale drawings - refer noted dimensions only. Any discrepancies shall be referred to Architect/designer for clarification. Drawings shall not be used for construction purposes until issued by designer for construction.

Project	ASSISI CENTRE PROJECT	Project No.	0001
---------	-----------------------	-------------	------

Title	FINAL RENDERED PERSPECTIVE - LEARNING
-------	---------------------------------------

Scale	@ A3
-------	------

Date	
------	--

Dwg No	A117
Rev	



Rev	Date	Amendment
-----	------	-----------

Check all dimensions and all site conditions prior to the commencement of any work. Do not scale drawings - refer noted dimensions only. Any discrepancies shall be referred to Architect/designer for clarification. Drawings shall not be used for construction purposes until issued by designer for construction.

Project	ASSISI CENTRE PROJECT	Project No.	0001
---------	-----------------------	-------------	------

Title	FINAL RENDERED PERSPECTIVE - LEARNING
-------	---------------------------------------

Scale	@ A3
-------	------

Date	
------	--

0	25mm	Original @ A3 sheet size
---	------	--------------------------

Dwg No	A118
--------	------

Rev	
-----	--



Rev	Date	Amendment

Check all dimensions and all site conditions prior to the commencement of any work. Do not scale drawings - refer noted dimensions only. Any discrepancies shall be referred to Architect/designer for clarification. Drawings shall not be used for construction purposes until issued by designer for construction.

Project	ASSISI CENTRE PROJECT	Project No.	0001
---------	-----------------------	-------------	------

Title	FINAL RENDERED PERSPECTIVE - THERAPEUTIC
-------	--

Scale	@ A3
-------	------

Date	
------	--

0	25mm
Original @ A3 sheet size	

Dwg No	A119
Rev	