

# ASSISI CENTRE


## 230 ROSANNA ROAD, ROSANNA



SHAYLEY DUNSTAN

DRAWING NO.	TITLE	SCALE
A100	TITLE PAGE	--
A101	EXISTING/PROPOSED FLOOR PLAN(S)	1:500
A102	PROPOSED FLOOR PLAN (RESIDENTIAL SPACE)	1:50
A103	INTERNAL ELEVATIONS - RESIDENTIAL SPACE	1:100
A104	LONG/CROSS SECTION	1:100
A105	PROPOSED FLOOR PLAN - (SPACE 1)	1:100
A106	INTERNAL ELEVATIONS - SPACE 1	1:200
A107	PROPOSED FLOOR PLAN - (SPACE 2)	1:100
A108	INTERNAL ELEVATIONS - SPACE 2	1:100
A109	PROPOSED FLOOR PLAN - (SPACE 3)	1:50
A110	INTERNAL ELEVATIONS - SPACE 3	1:100
A111	LONG SECTION	1:200
A112	CONSTRUCTION DETAIL	1:5/1:2
A113	REFLECTED CEILING PLAN	1:100
A114	AXONOMETRIC	--
A115-A116	FINAL RENDERED PERSPECTIVES - (RESIDENTIAL)	--
A117-A120	FINAL RENDERED PERSPECTIVES - (COMMERCIAL)	--

Rev	Date	Amendment

Check all dimensions and all site conditions prior to the commencement of any work. Do not scale drawings - refer noted dimensions only. Any discrepancies shall be referred to Architect/designer for clarification. Drawings shall not be used for construction purposes until issued by designer for construction.

Project	ASSISI CENTRE PROJECT	Project No.	0001
Title	TITLE PAGE		
Scale	@ A3	Date	
		Dwg No	<b>A100</b>
Original @ A3 sheet size		Rev	

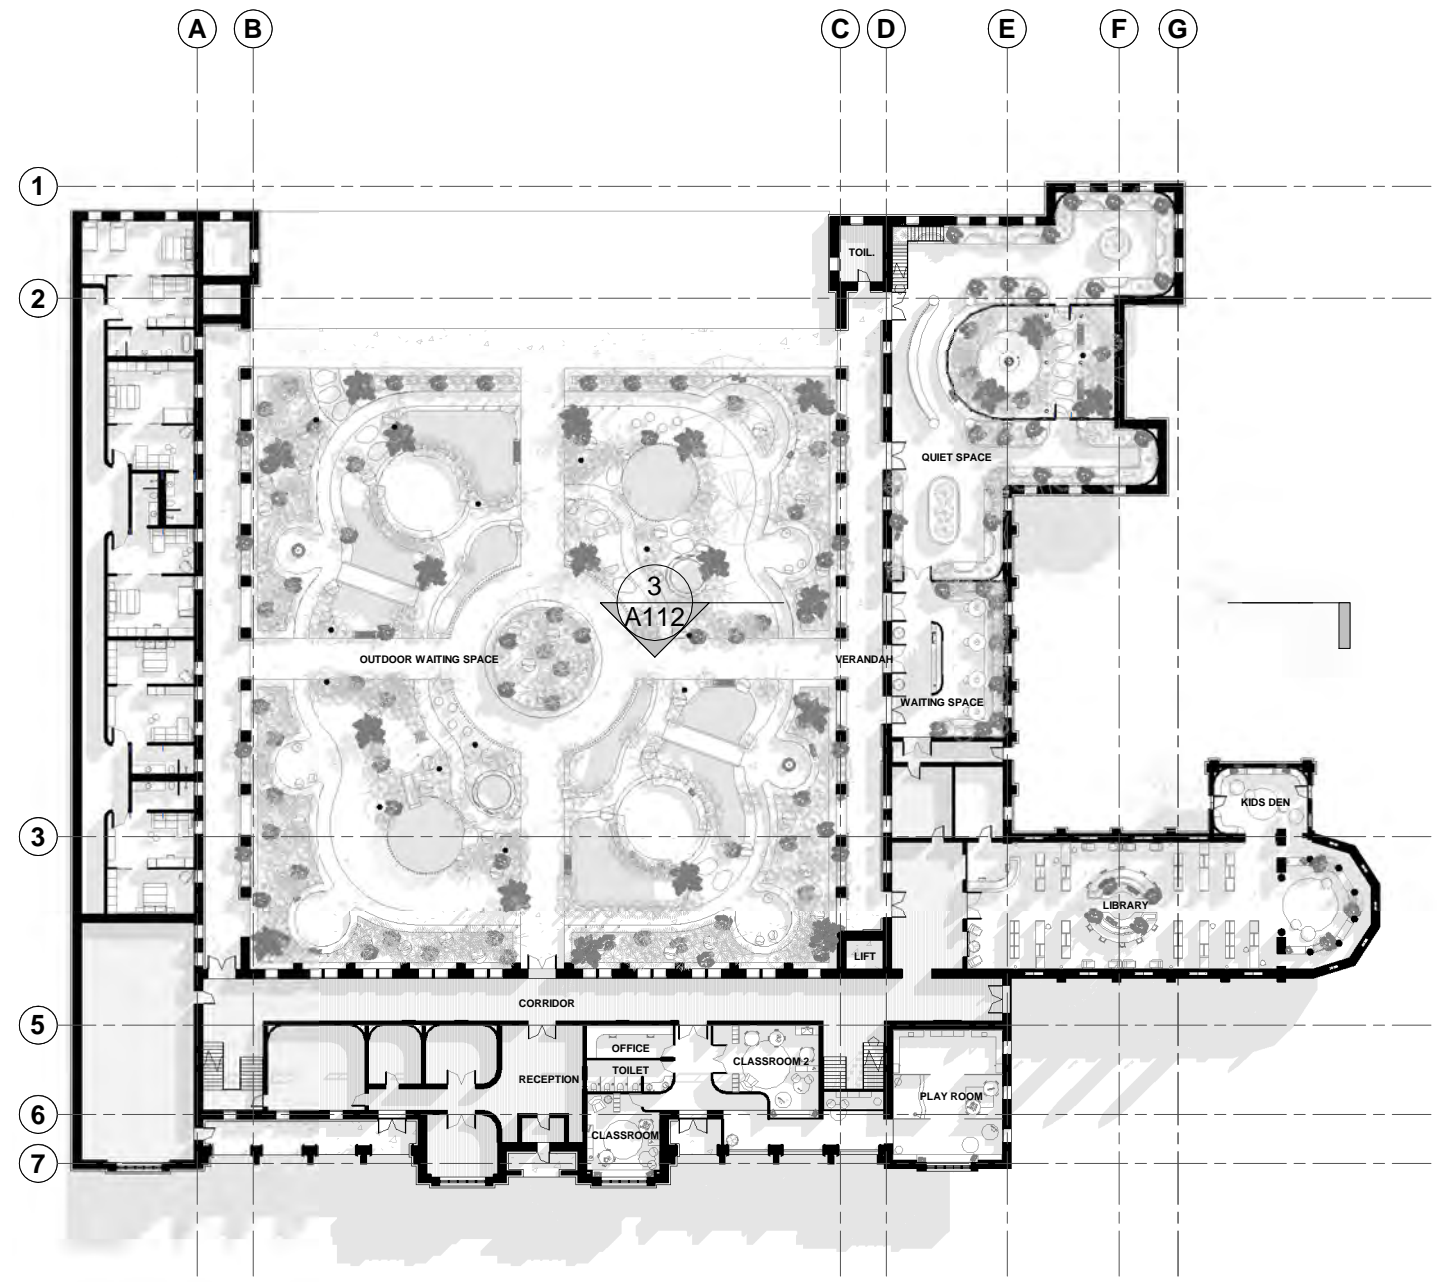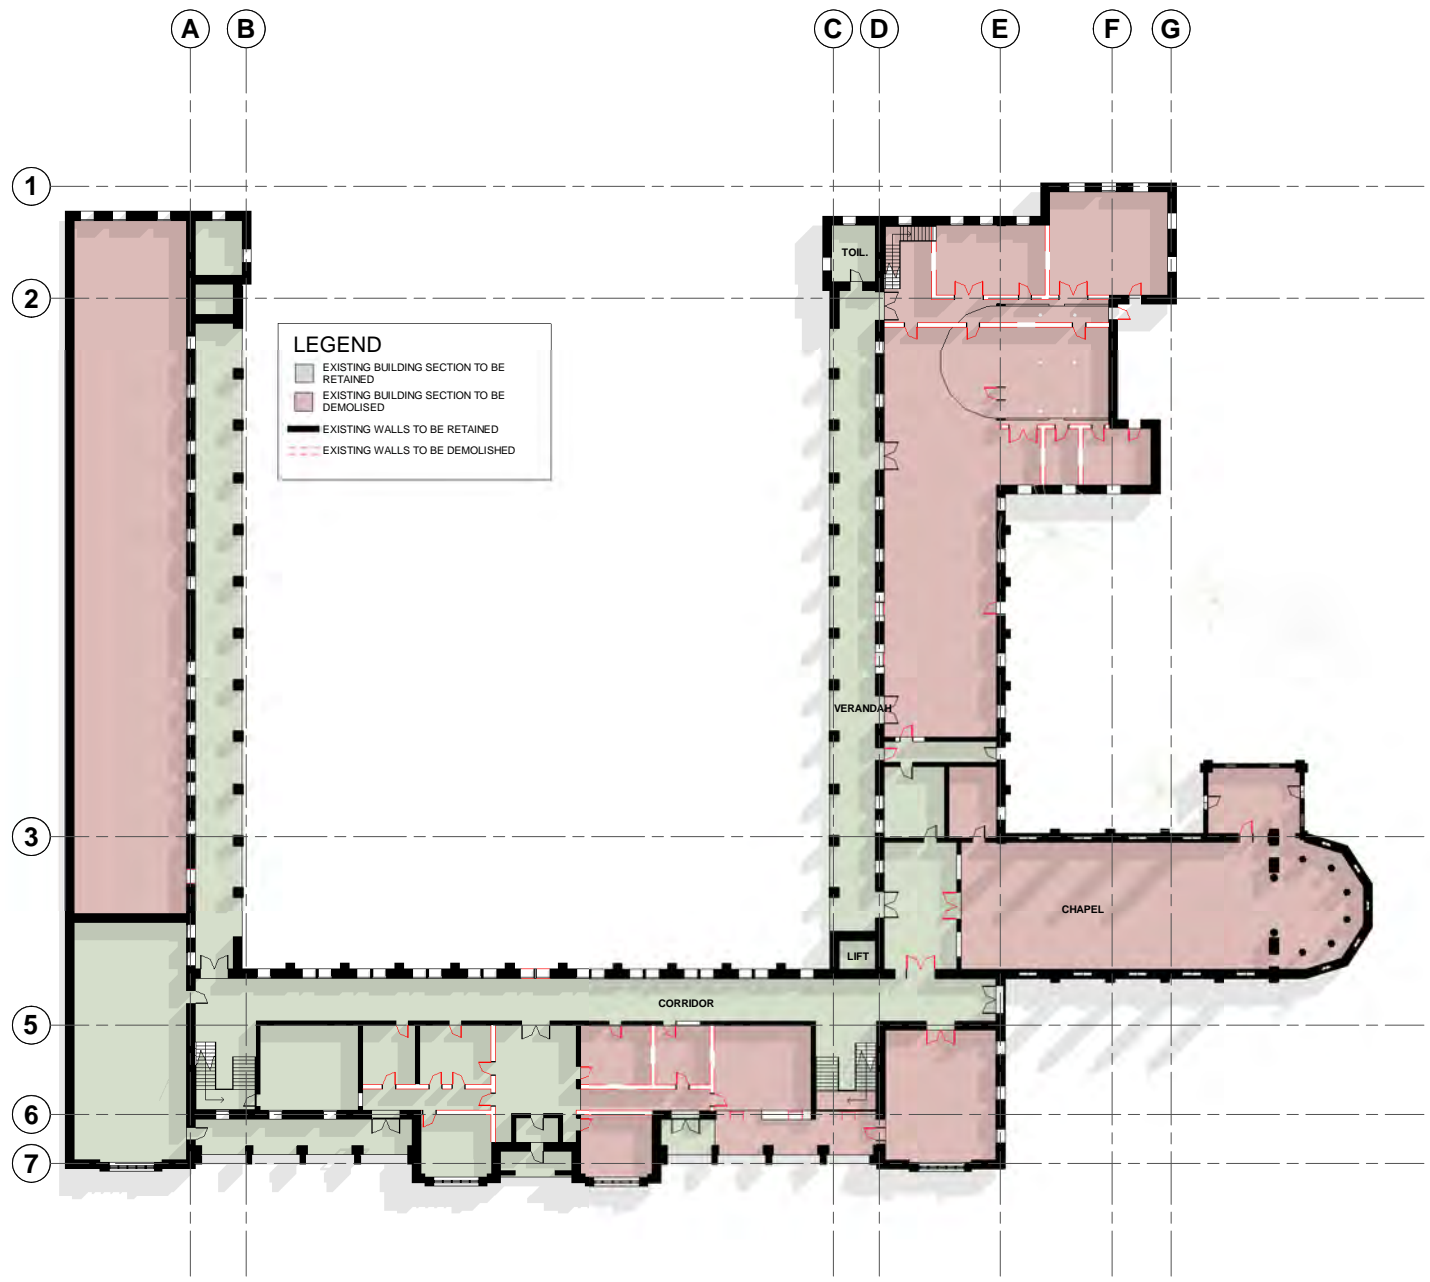


**1** GROUND FLOOR EXISTING FLOOR PLAN  
A101 SCALE 1:500 @A1


**2** GROUND FLOOR PROPOSED FLOOR PLAN  
A101 SCALE 1:500 @A1

Check all dimensions and all site conditions prior to the commencement of any work. Do not scale drawings - refer noted dimensions only. Any discrepancies shall be referred to Architect/designer for clarification. Drawings shall not be used for construction purposes until issued by designer for construction.

Rev	Date	Amendment

 

Project	ASSISI CENTRE PROJECT	Project No.	0001
Title	EXISTING/PROPOSED FLOOR PLANS		
Scale	1 : 500 @ A3	Date	
		Dwg No	<b>A101</b>
Original @ A3 sheet size		Rev	

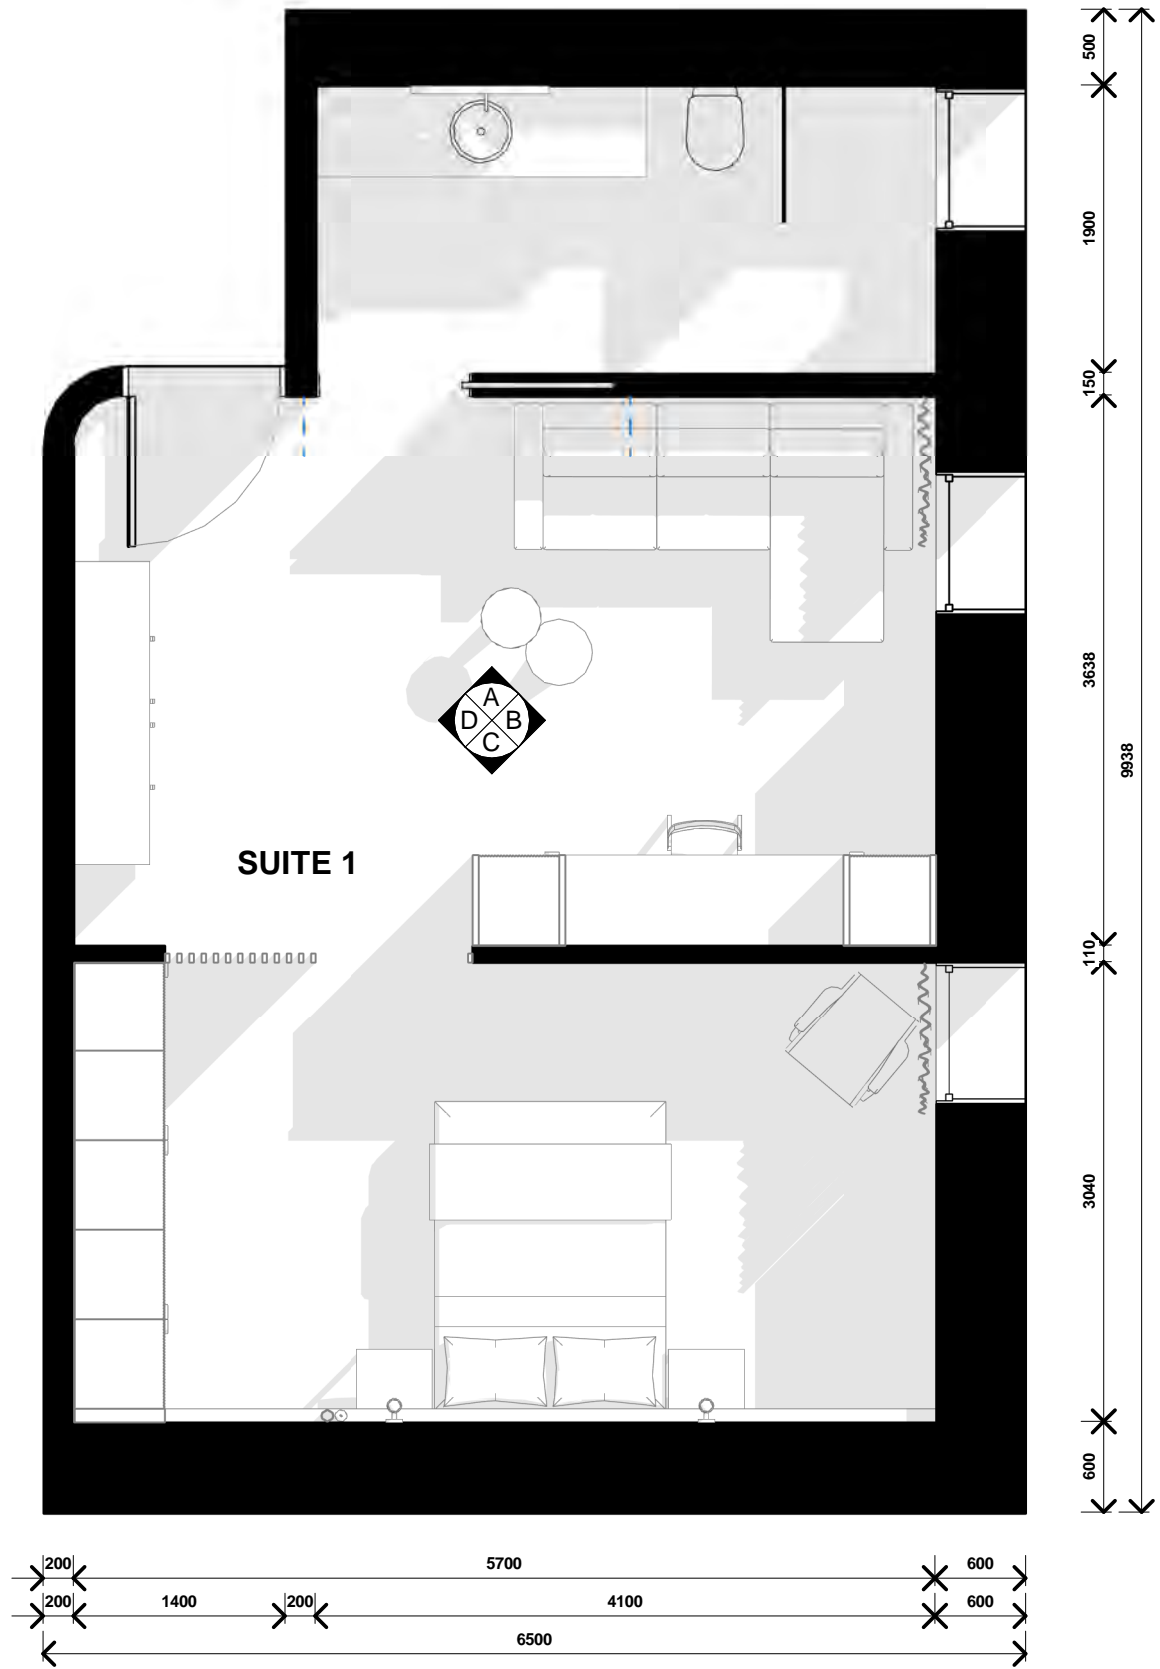


**1 PROPOSED FLOORPLAN - RESIDENTIAL**  
 A102 SCALE 1:50 @A1




**2 RESIDENTIAL AXO**  
 A102 SCALE @A1

Check all dimensions and all site conditions prior to the commencement of any work. Do not scale drawings - refer noted dimensions only. Any discrepancies shall be referred to Architect/designer for clarification. Drawings shall not be used for construction purposes until issued by designer for construction.

Rev	Date	Amendment

 


Project	ASSISI CENTRE PROJECT	Project No.	0001
Title	PROPOSED FLOORPLAN - RESIDENTIAL		
Scale	1 : 50 @ A3	Date	
0 25m		Dwg No	<b>A102</b>
Original @ A3 sheet size		Rev	

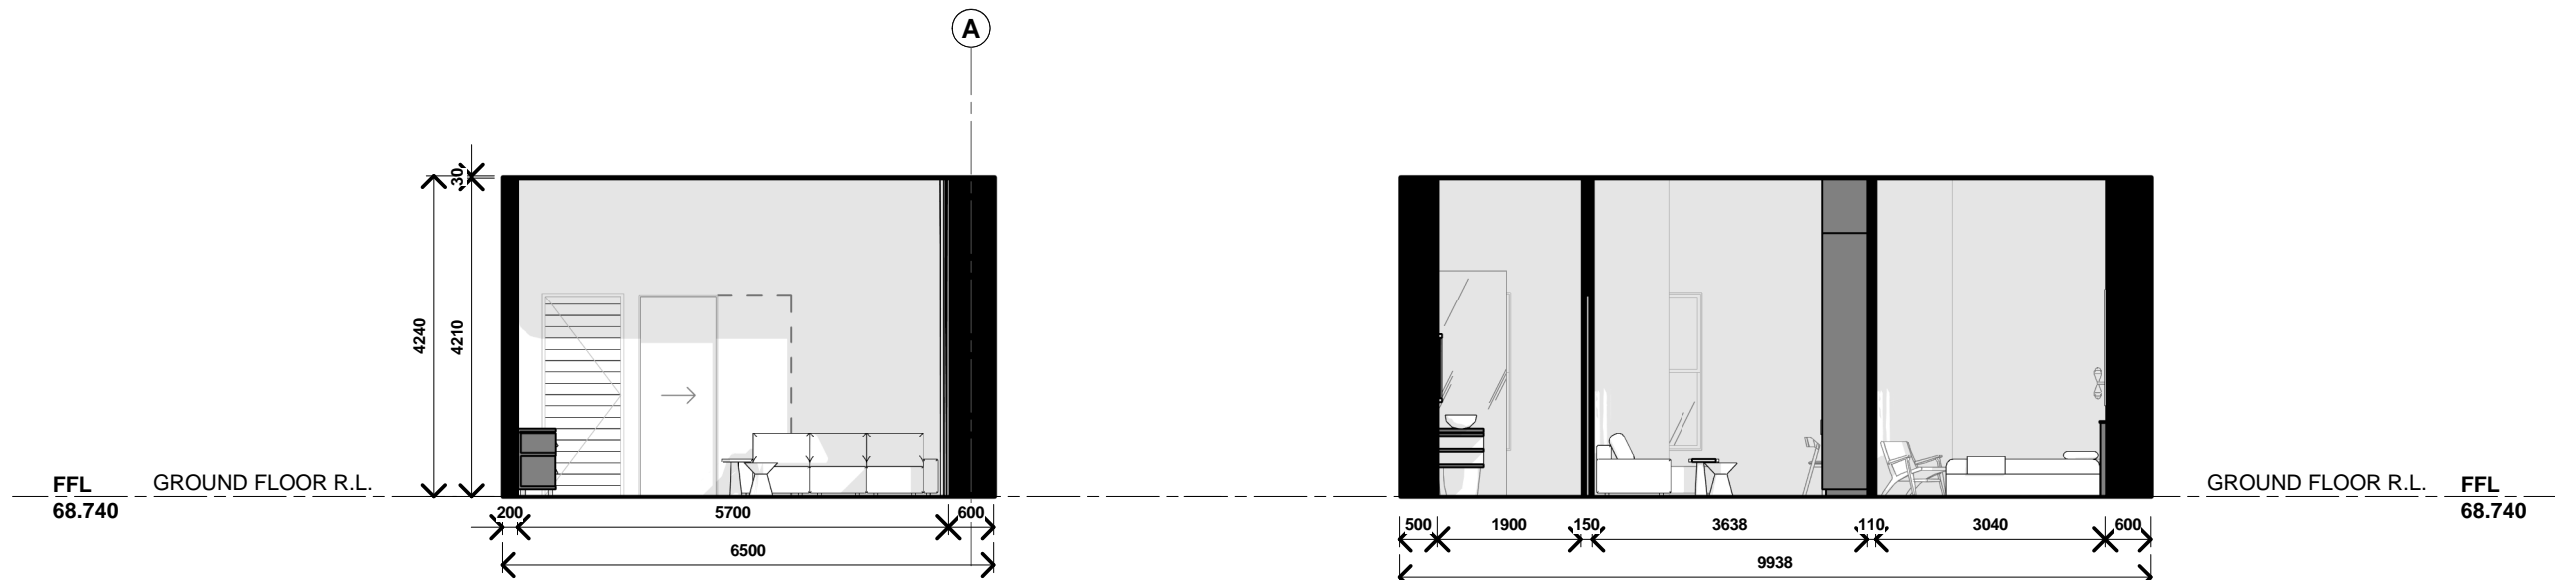

**A SUITE 1 - ELEVATION A**  
A103 SCALE 1:100 @A1

**B SUITE 1 - ELEVATION B**  
A103 SCALE 1:100 @A1

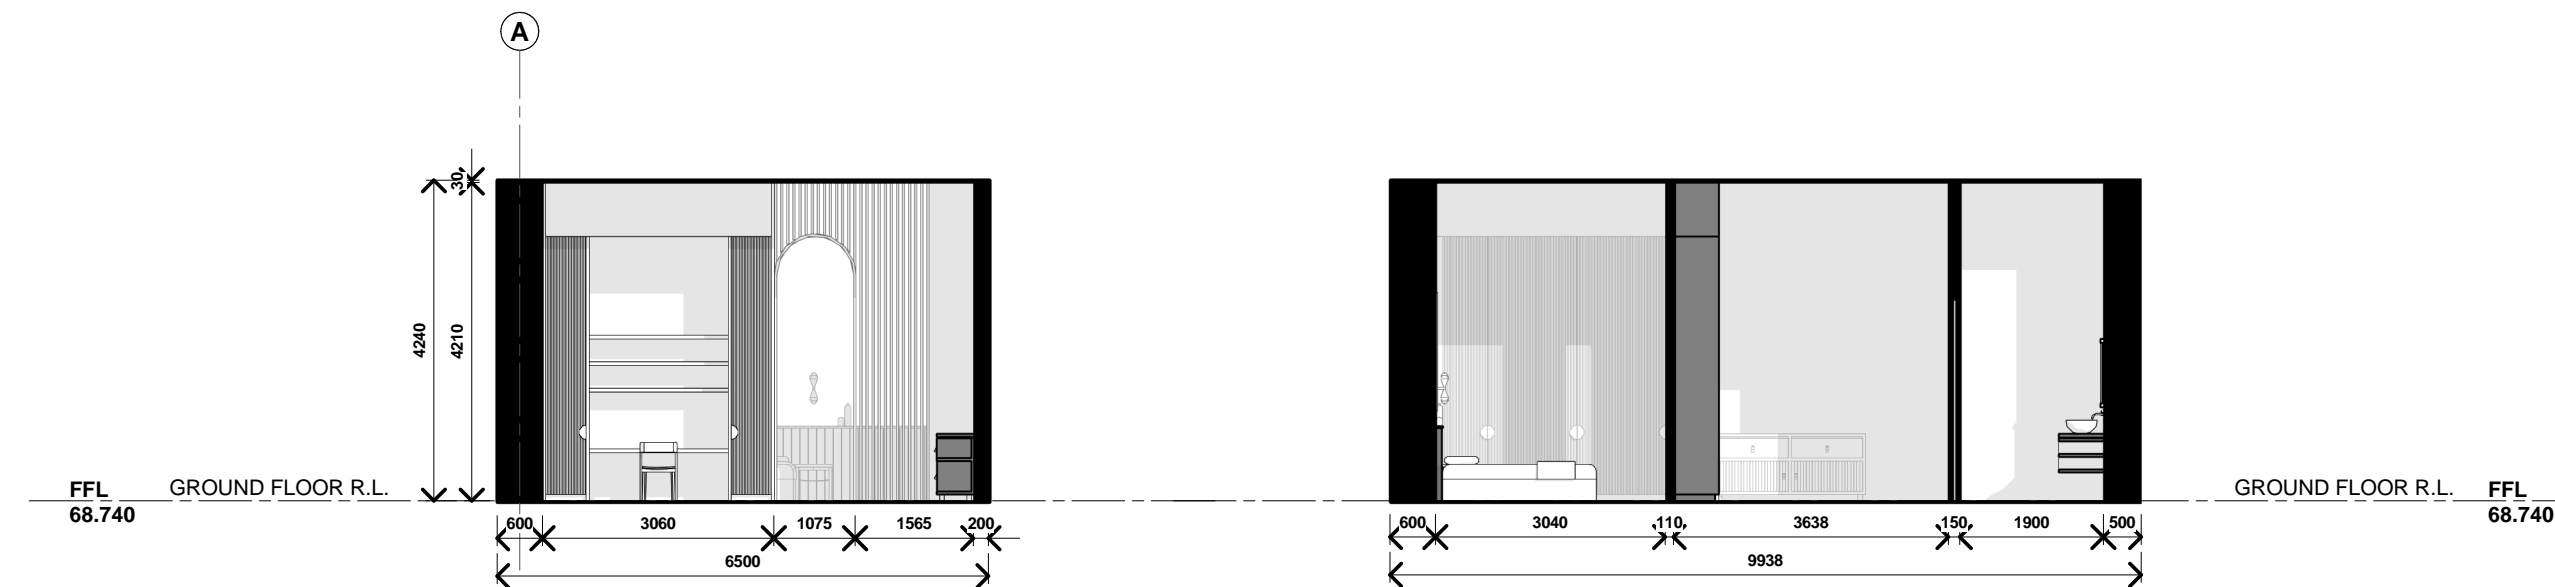

**C SUITE 1 - ELEVATION C**  
A103 SCALE 1:100 @A1


**D SUITE 1 - ELEVATION D**  
A103 SCALE 1:100 @A1

Rev	Date	Amendment

Check all dimensions and all site conditions prior to the commencement of any work. Do not scale drawings - refer noted dimensions only. Any discrepancies shall be referred to Architect/designer for clarification. Drawings shall not be used for construction purposes until issued by designer for construction.

Project	ASSISI CENTRE PROJECT	Project No.	0001
Title	INTERNAL ELEVATIONS - RESIDENTIAL		


Scale	1 : 100 @ A3	Date	
-------	--------------	------	--

 


Dwg No	A103
Rev	

**A103**




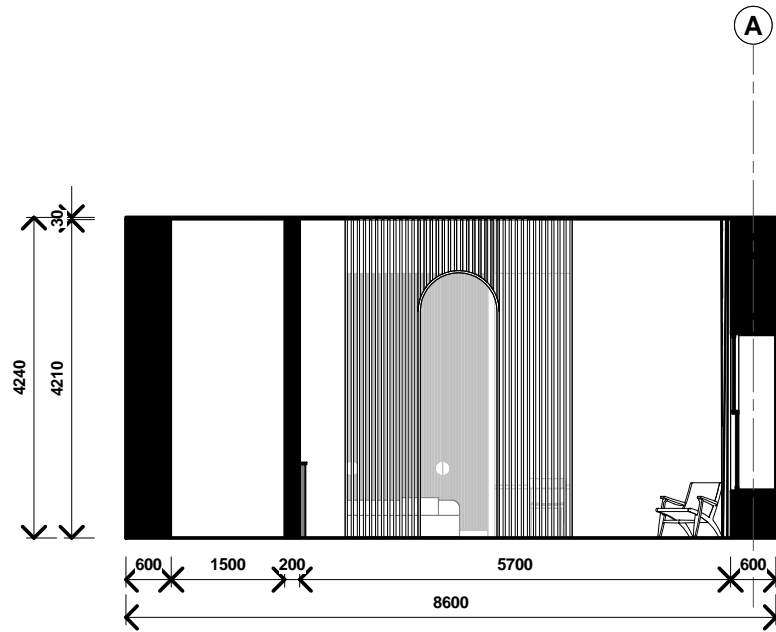

**1 RESIDENTIAL CROSS SECTION**  
A104 SCALE 1:100 @A1

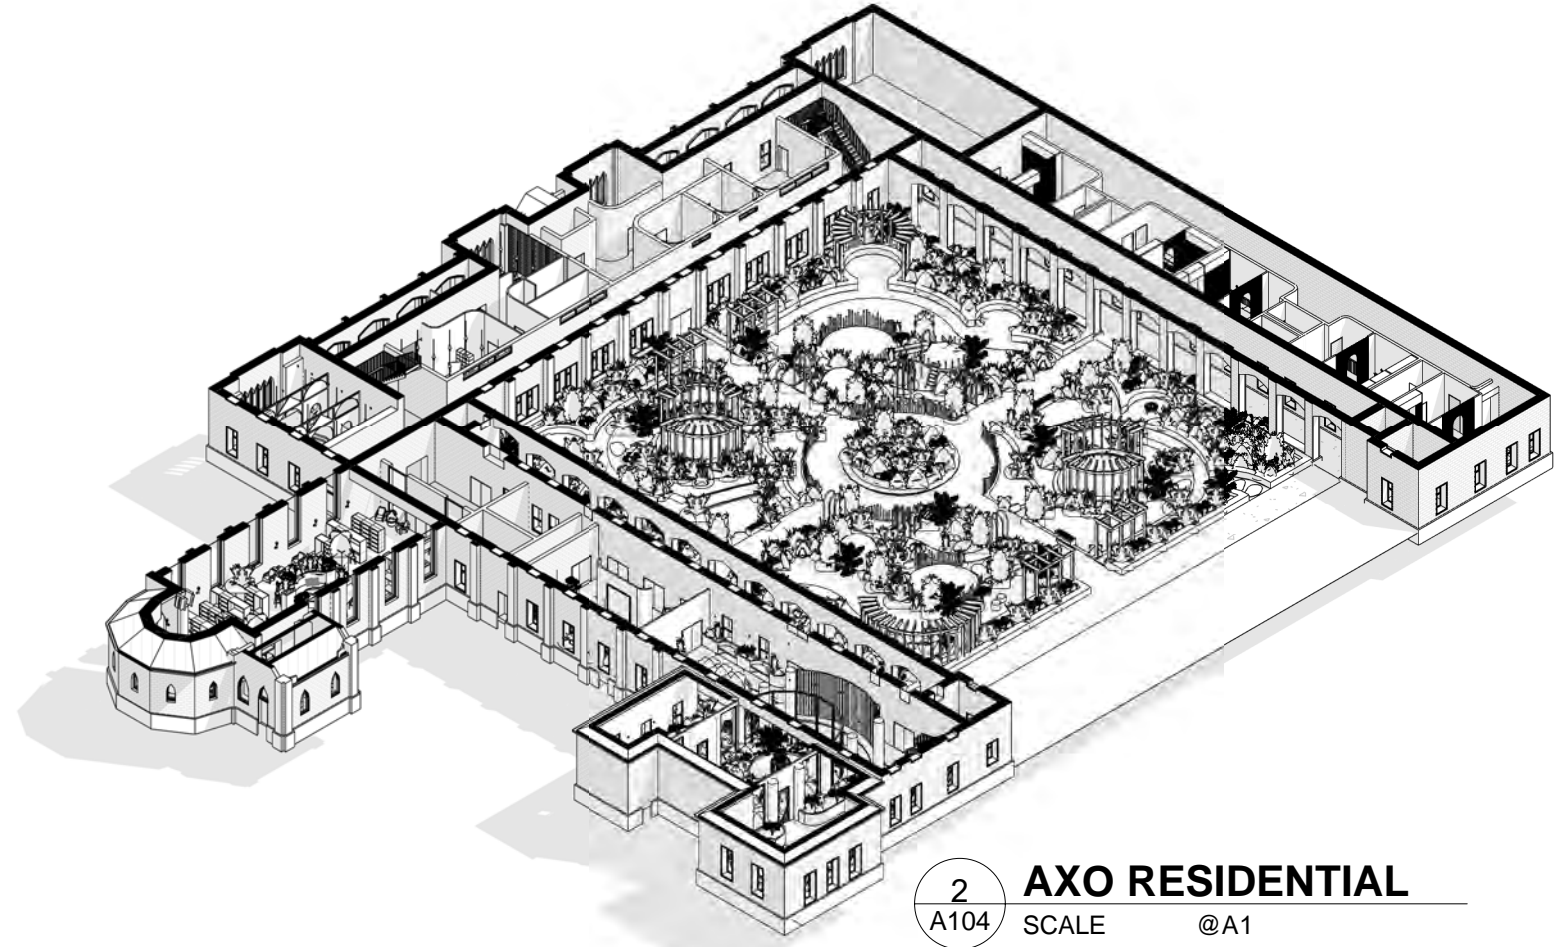

**2 AXO RESIDENTIAL**  
A104 SCALE @A1

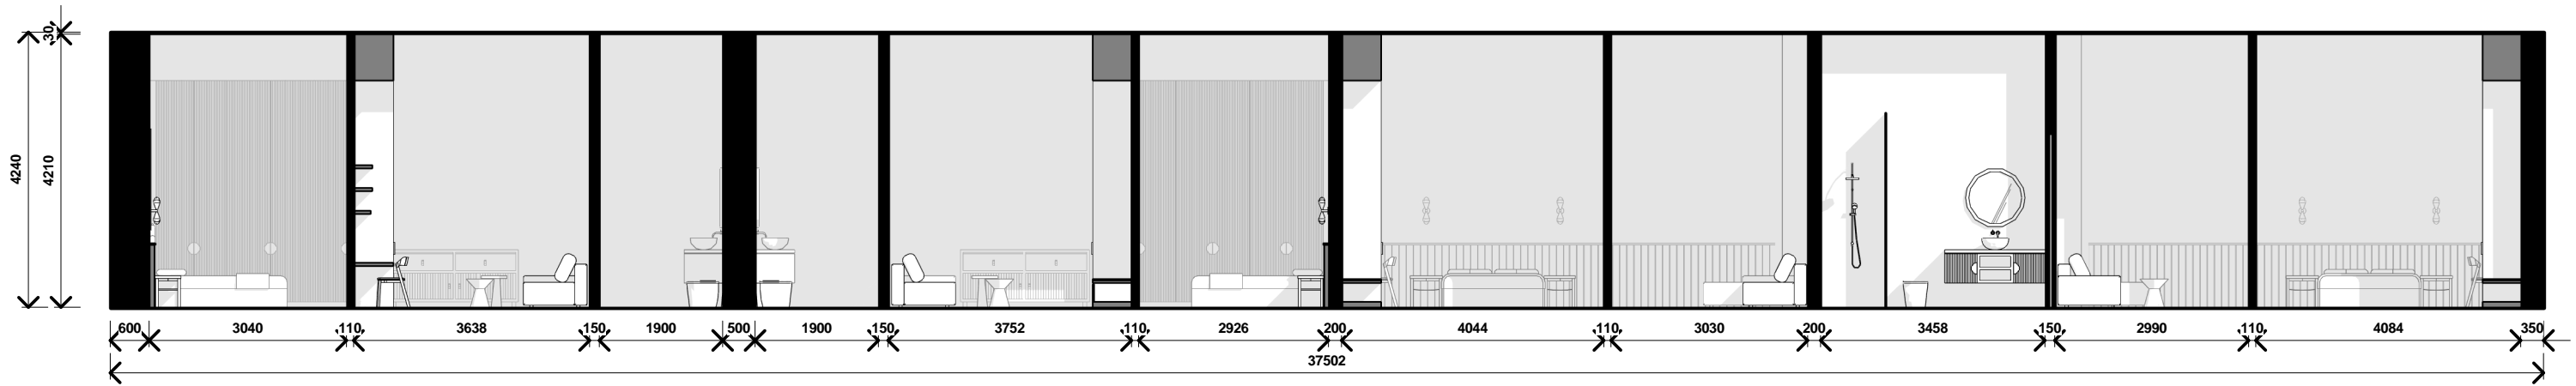


**3 RESIDENTIAL LONG SECTION**  
A104 SCALE 1:100 @A1

Check all dimensions and all site conditions prior to the commencement of any work. Do not scale drawings - refer noted dimensions only. Any discrepancies shall be referred to Architect/designer for clarification. Drawings shall not be used for construction purposes until issued by designer for construction.


Rev	Date	Amendment

Project	ASSISI CENTRE PROJECT	Project No.	0001
Title	LONG SECTION		

Scale	1 : 100 @ A3	Date	
-------	--------------	------	--

 

Dwg No	<b>A104</b>
Rev	

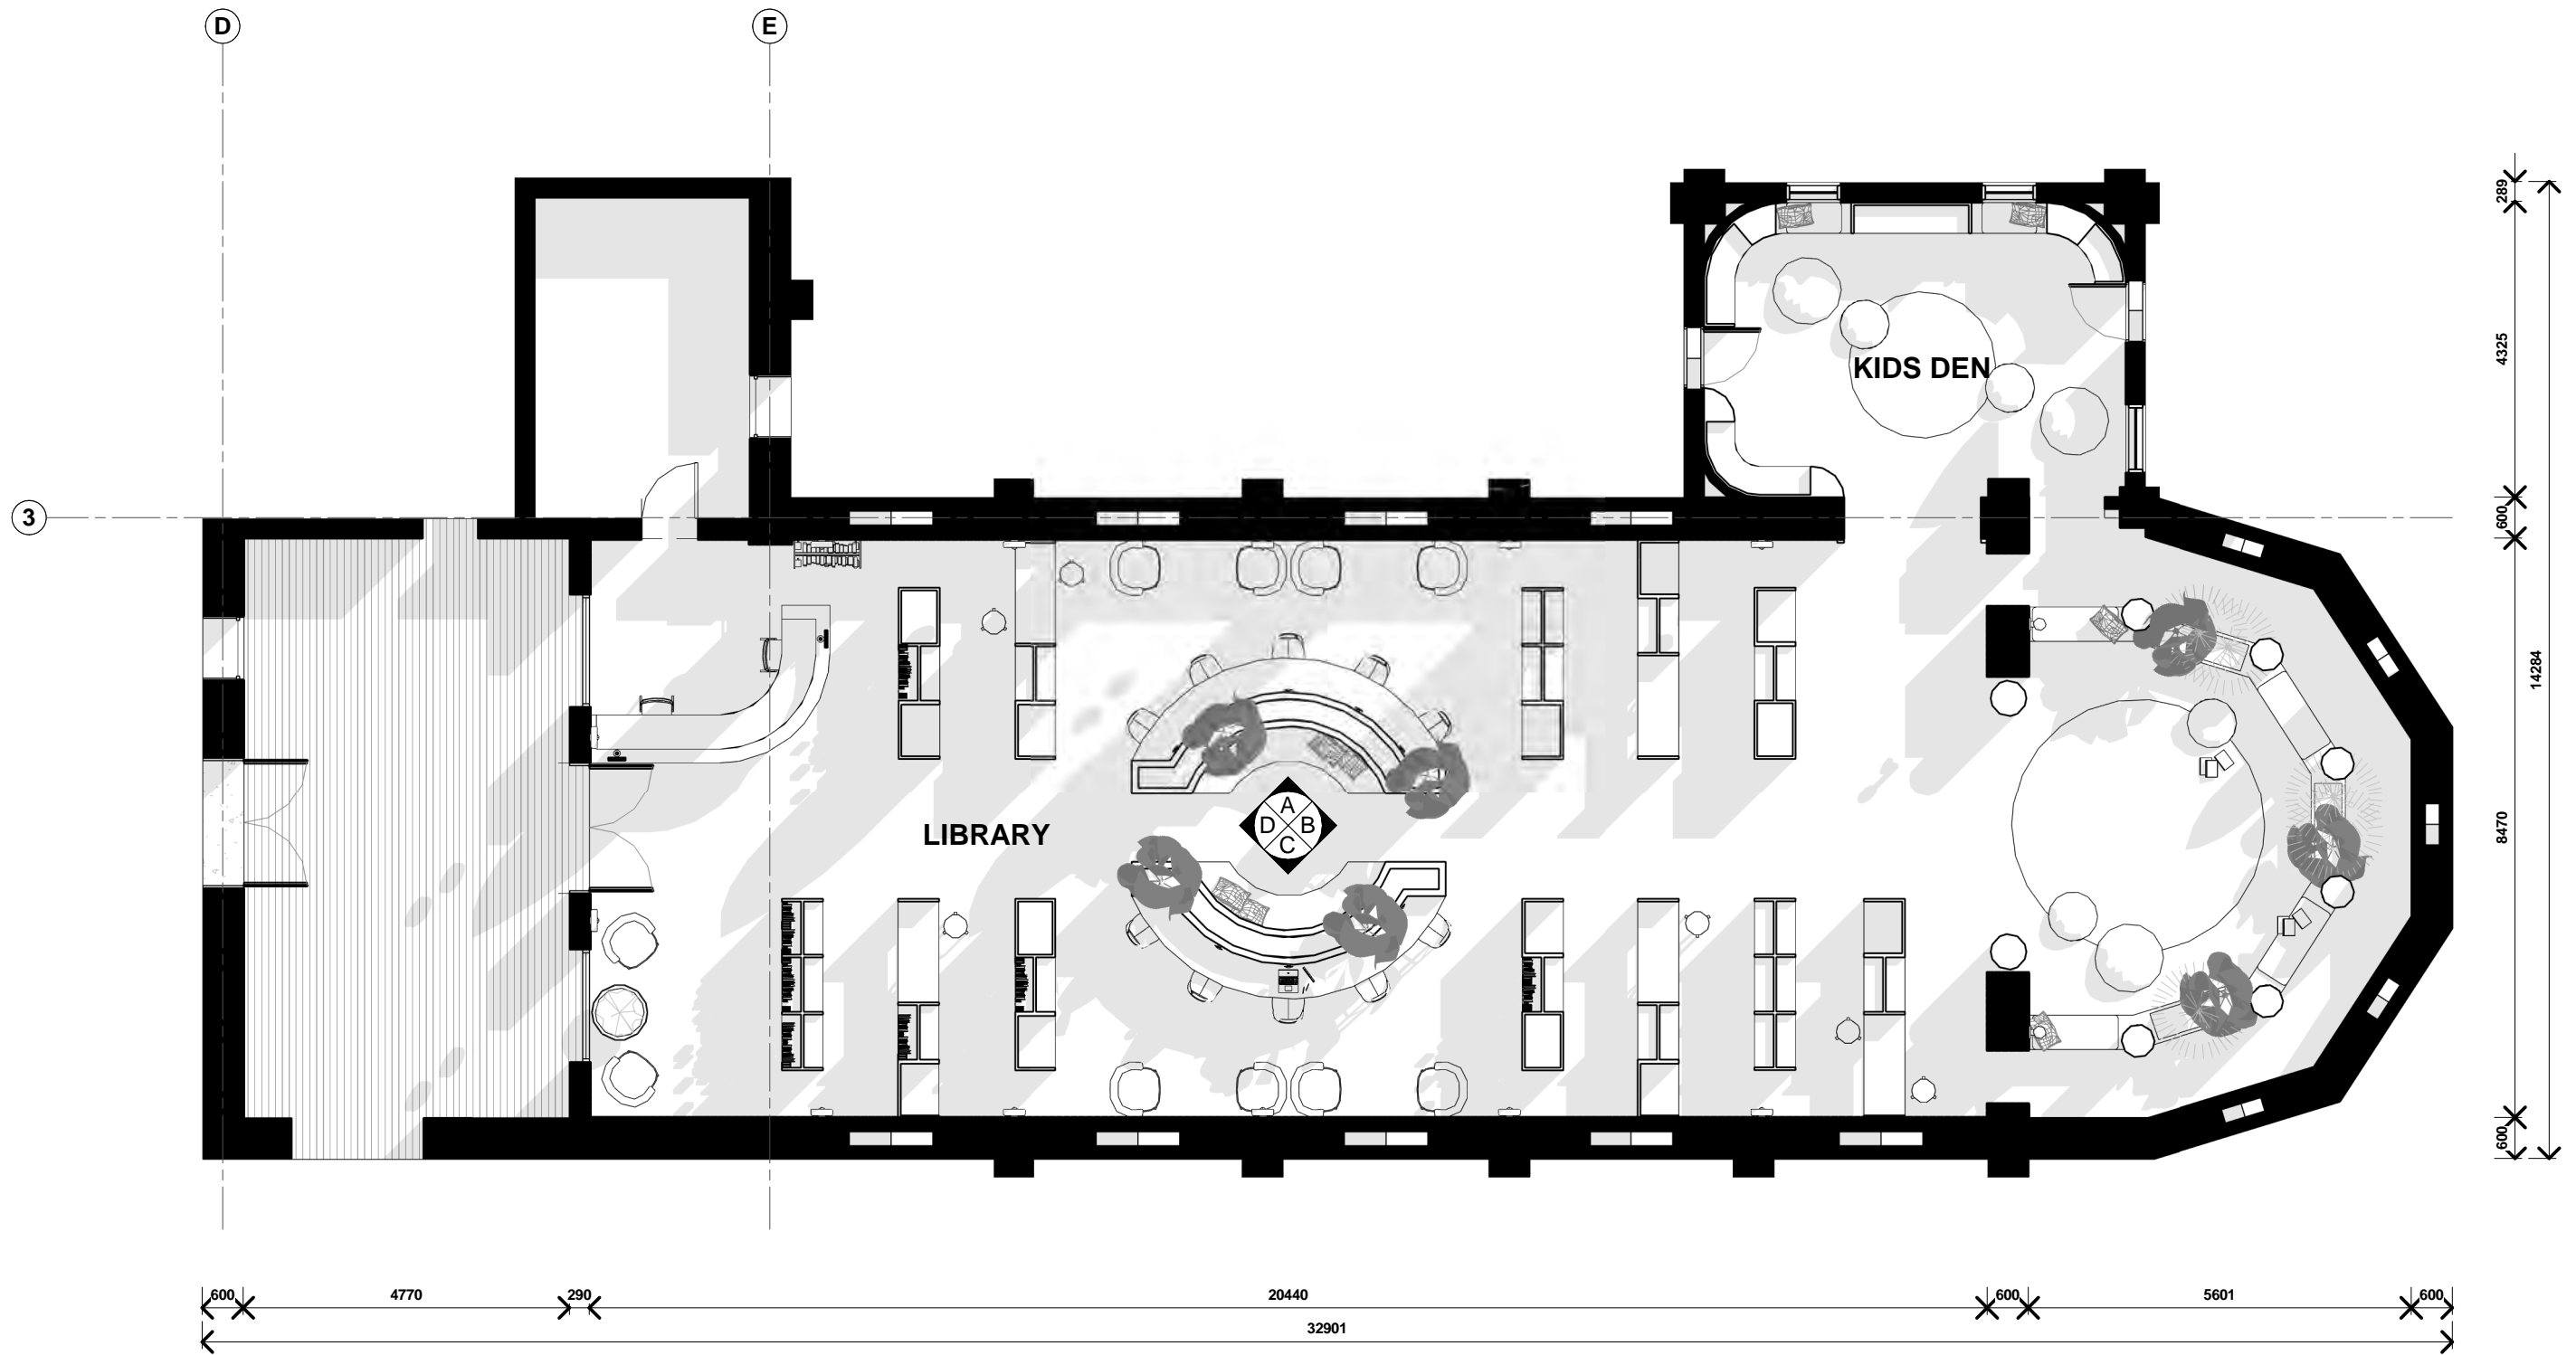


Check all dimensions and all site conditions prior to the commencement of any work. Do not scale drawings - refer noted dimensions only. Any discrepancies shall be referred to Architect/designer for clarification. Drawings shall not be used for construction purposes until issued by designer for construction.


Rev	Date	Amendment




Project	ASSISI CENTRE PROJECT	Project No.	0001
Title	PROPOSED FLOOR PLAN - (SPACE 1)	Date	
Scale	1 : 100 @ A3	Dwg No	<b>A105</b>
0 25m Original @ A3 sheet size		Rev	

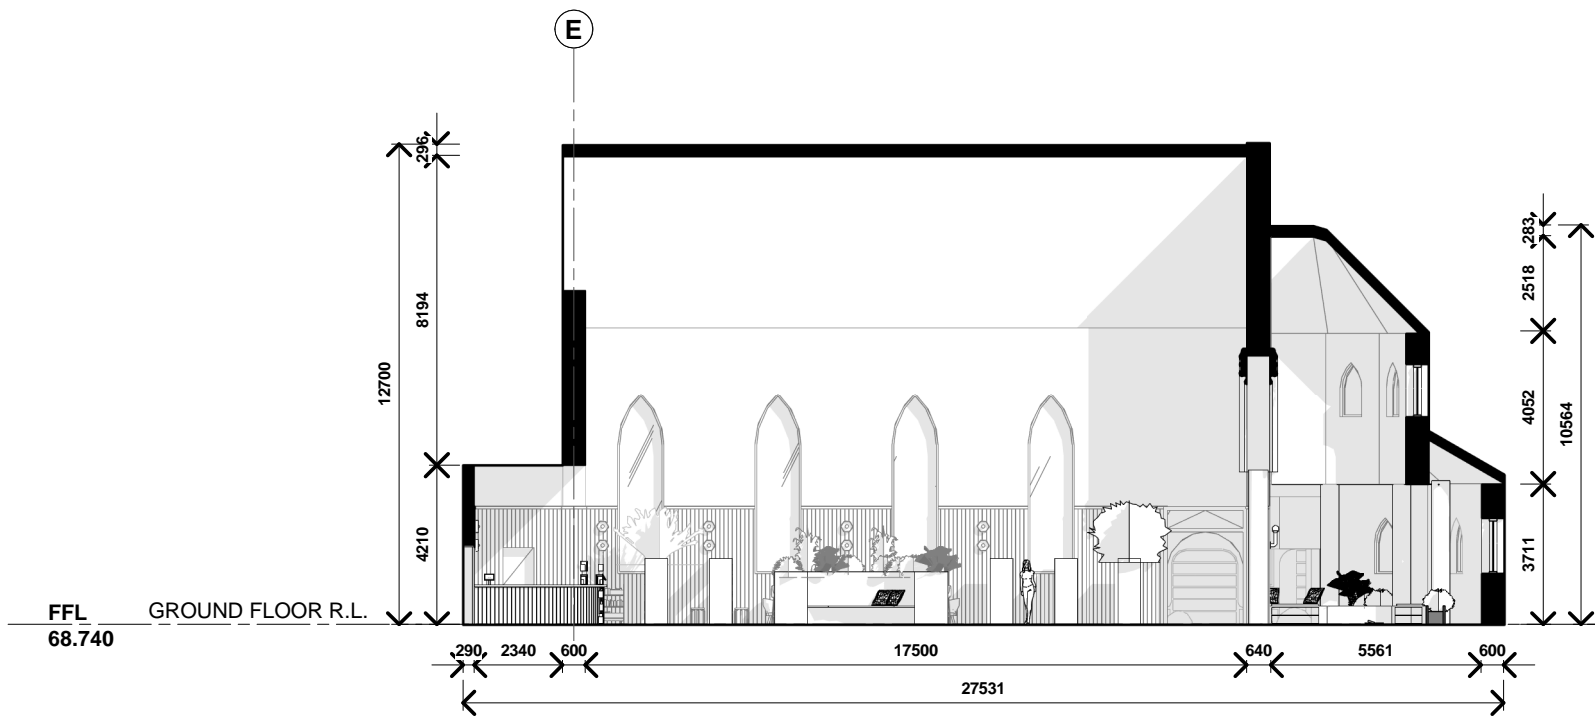


**A LEARNING SPACE - ELEVATION A**  
A103 SCALE 1:200 @A1

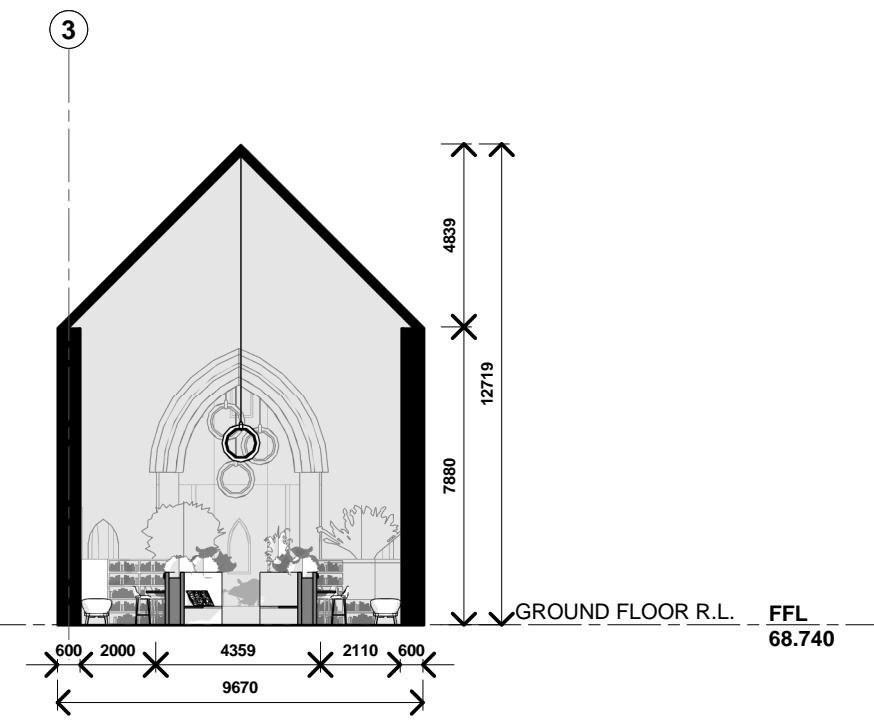

**B LEARNING SPACE - ELEVATION B**  
A103 SCALE 1:200 @A1

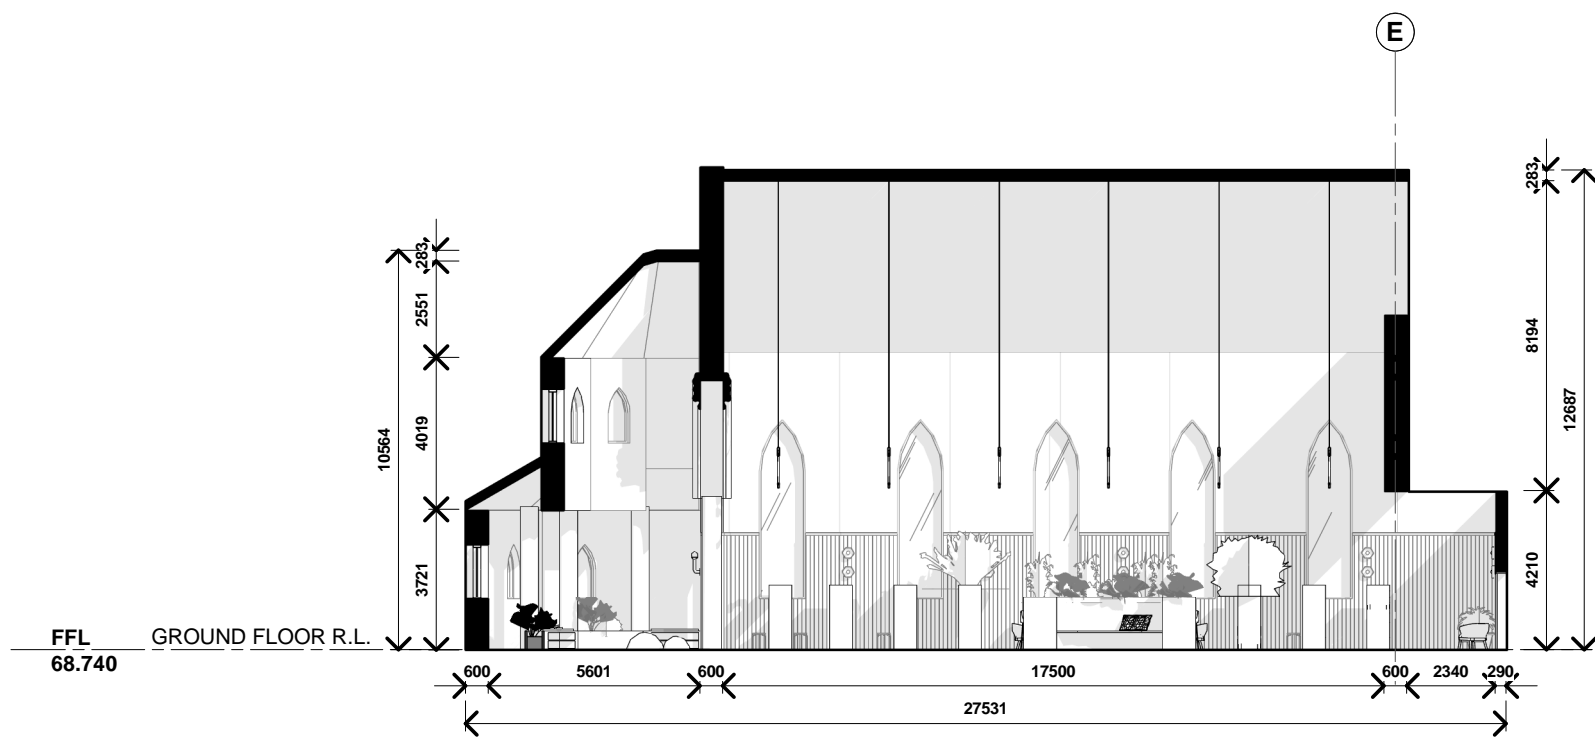

**C LEARNING SPACE - ELEVATION C**  
A103 SCALE 1:200 @A1



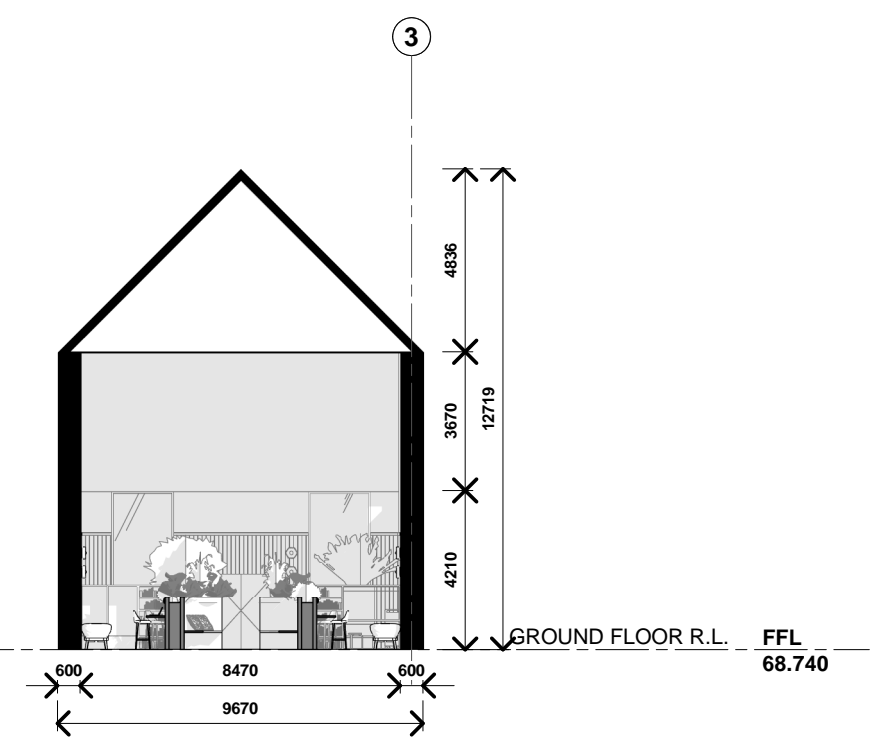


**D LEARNING SPACE - ELEVATION D**  
A103 SCALE 1:200 @A1

Rev	Date	Amendment

Check all dimensions and all site conditions prior to the commencement of any work. Do not scale drawings - refer noted dimensions only. Any discrepancies shall be referred to Architect/designer for clarification. Drawings shall not be used for construction purposes until issued by designer for construction.


Project	ASSISI CENTRE PROJECT	Project No.	0001
Title	INTERNAL ELEVATION - SPACE 1		
Scale	1 : 200 @ A3	Date	
		Dwg No	<b>A106</b>
		Rev	

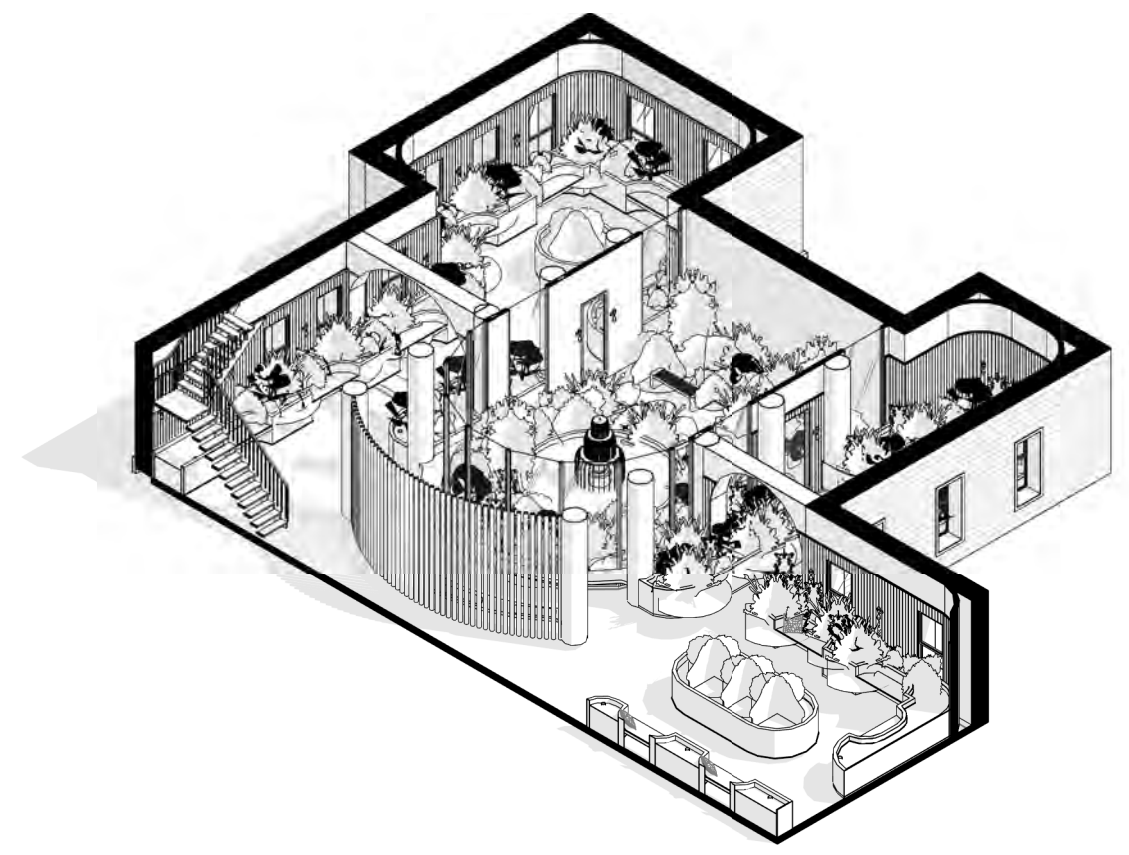 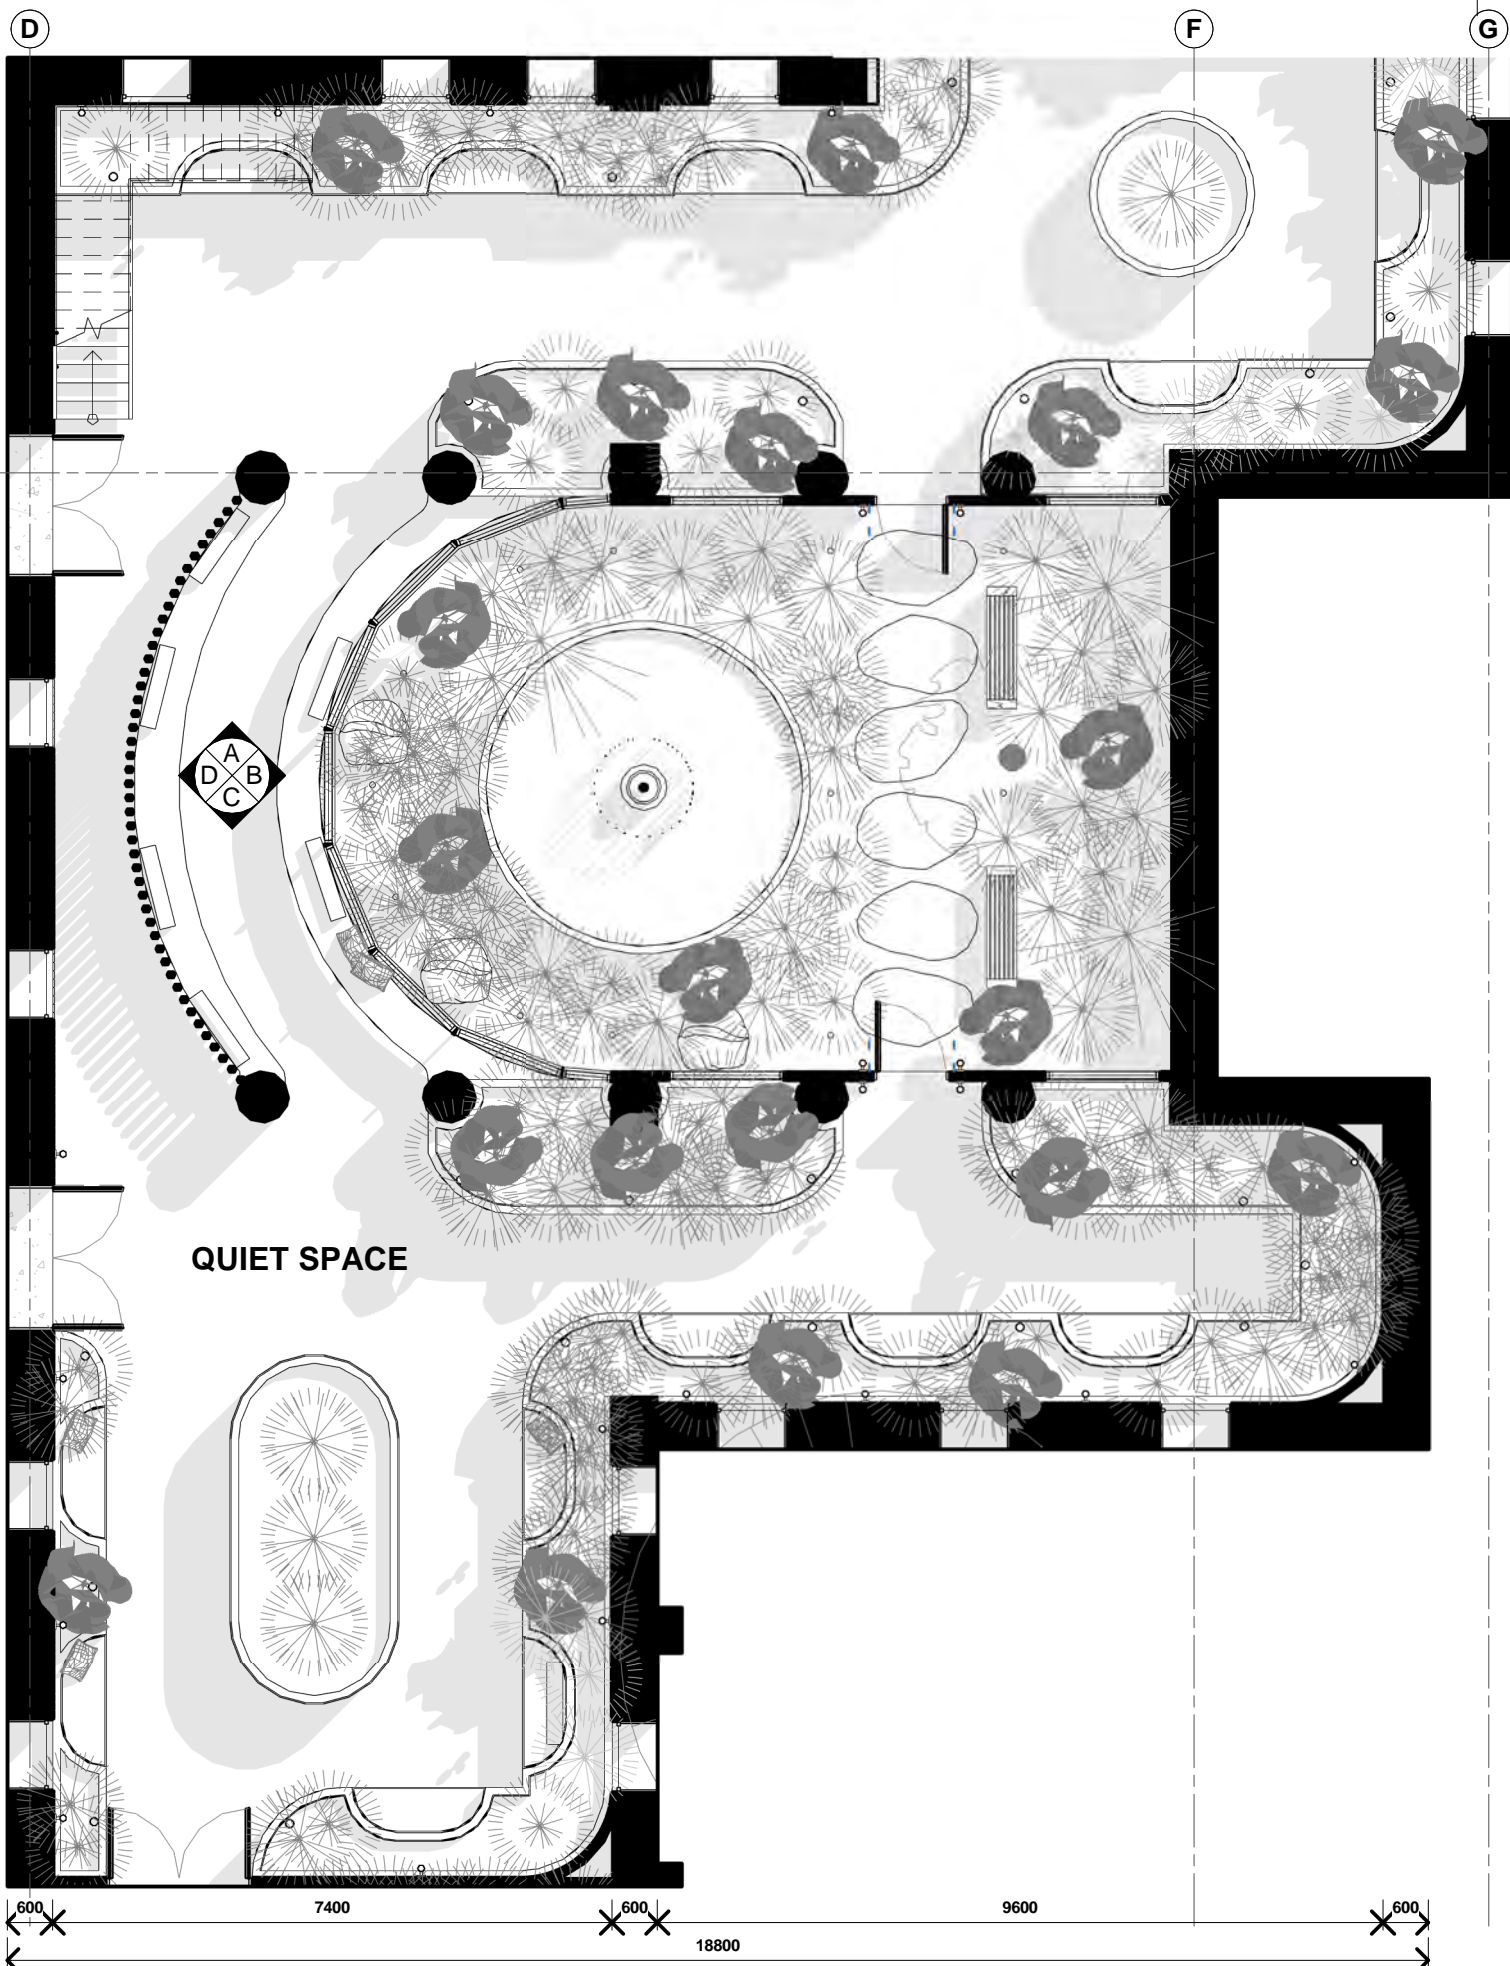

1 **QUIET SPACE AXO**  
A104 SCALE @A1


Check all dimensions and all site conditions prior to the commencement of any work. Do not scale drawings - refer noted dimensions only. Any discrepancies shall be referred to Architect/designer for clarification. Drawings shall not be used for construction purposes until issued by designer for construction.

Rev	Date	Amendment
		18800

 


Project	ASSISI CENTRE PROJECT	Project No.	0001
Title	PROPOSED FLOOR PLAN - (SPACE 2)		
Scale	1 : 100 @ A3	Date	
0 25m Original @ A3 sheet size		Dwg No	<b>A107</b>
		Rev	




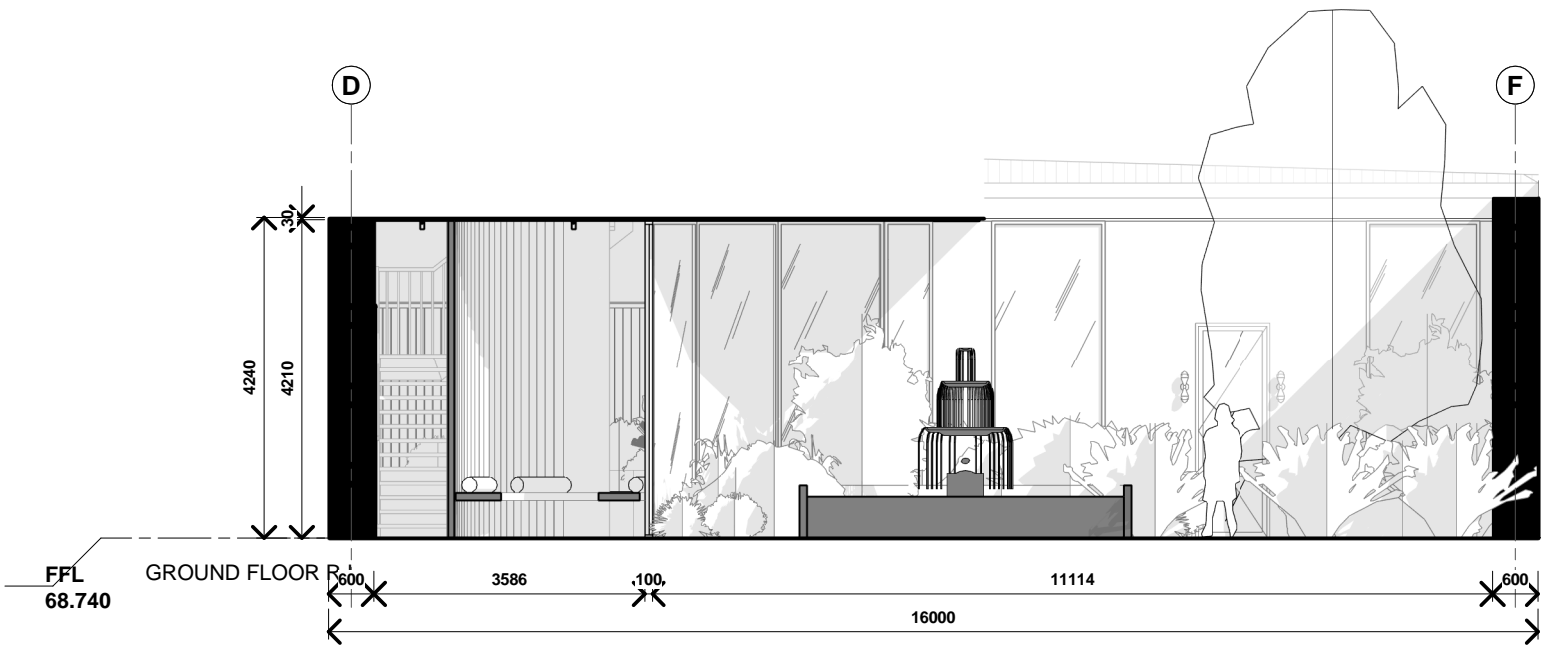


**A QUIET SPACE - ELEVATION A**  
A105 SCALE 1:100 @A1

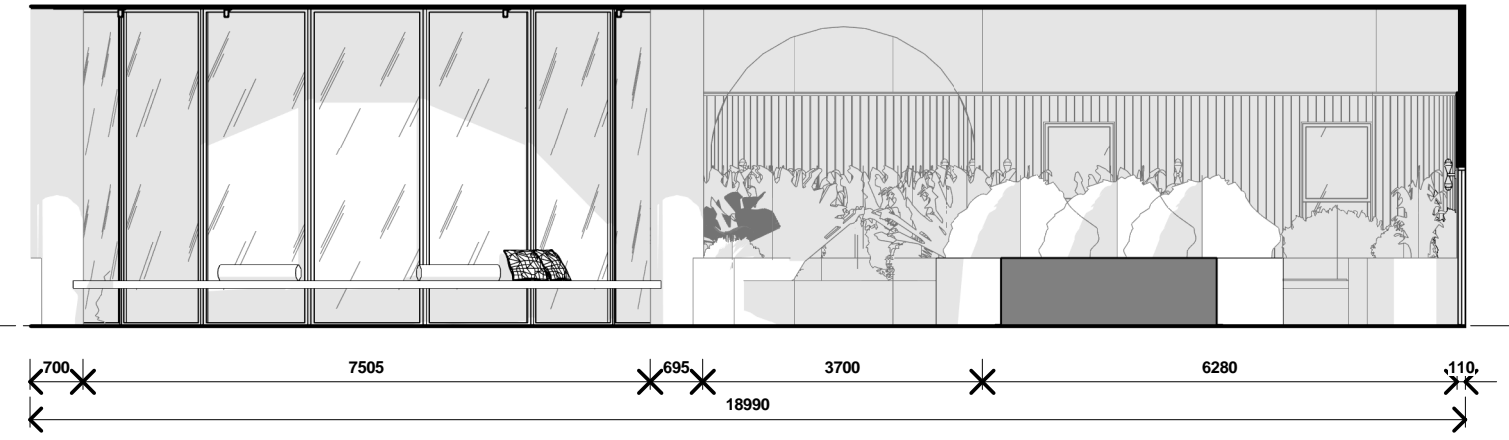

**B QUIET SPACE - ELEVATION B**  
A105 SCALE 1:100 @A1

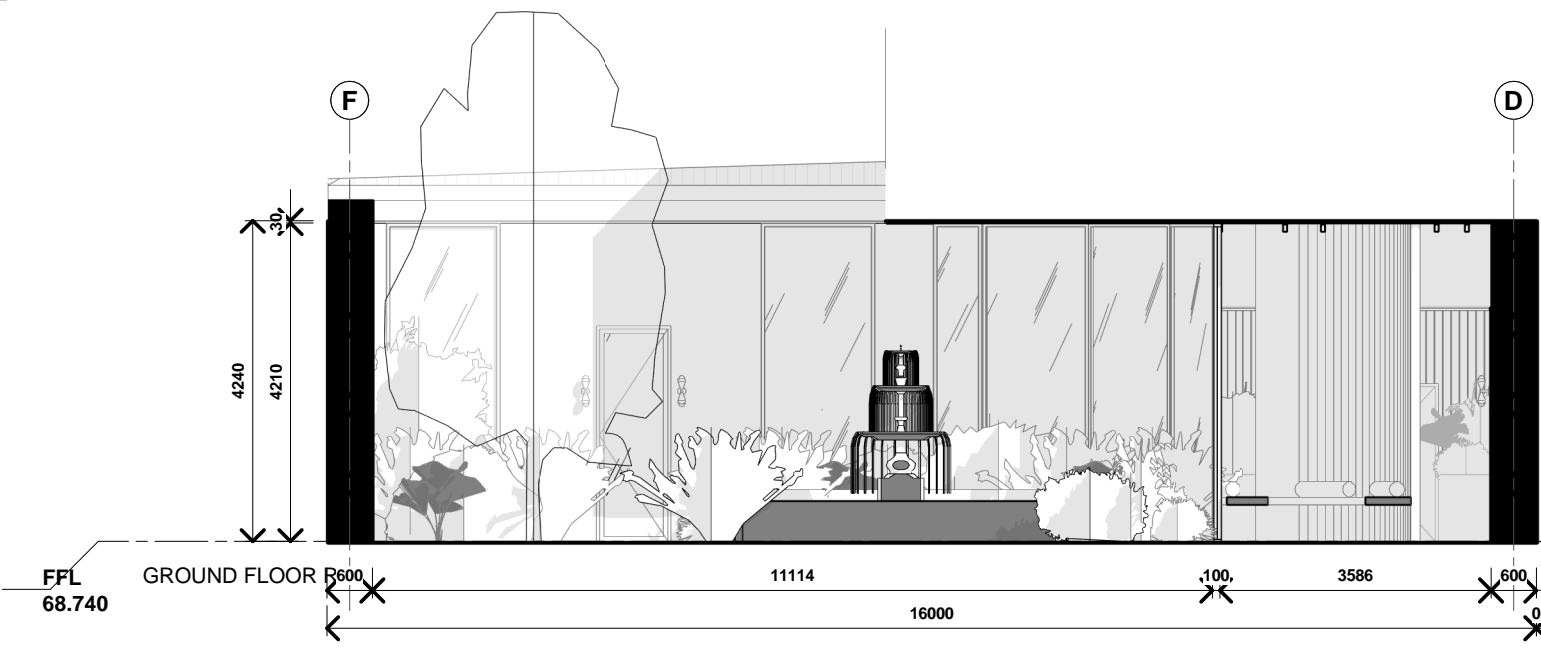

**C QUIET SPACE - ELEVATION C**  
A105 SCALE 1:100 @A1

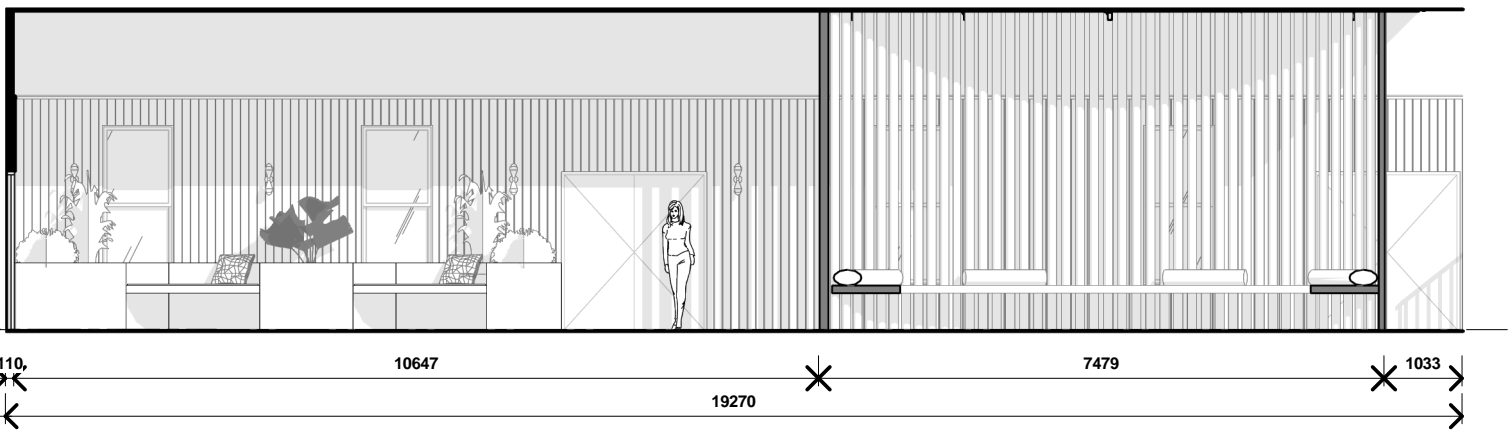


**D QUIET SPACE - ELEVATION D**  
A105 SCALE 1:100 @A1



Rev	Date	Amendment

Check all dimensions and all site conditions prior to the commencement of any work. Do not scale drawings - refer noted dimensions only. Any discrepancies shall be referred to Architect/designer for clarification. Drawings shall not be used for construction purposes until issued by designer for construction.

Project	ASSISI CENTRE PROJECT	Project No.	0001
Title	INTERNAL ELEVATION - SPACE 2	Date	
Scale	1 : 100 @ A3	Dwg No	<b>A108</b>
		Rev	
Original @ A3 sheet size			

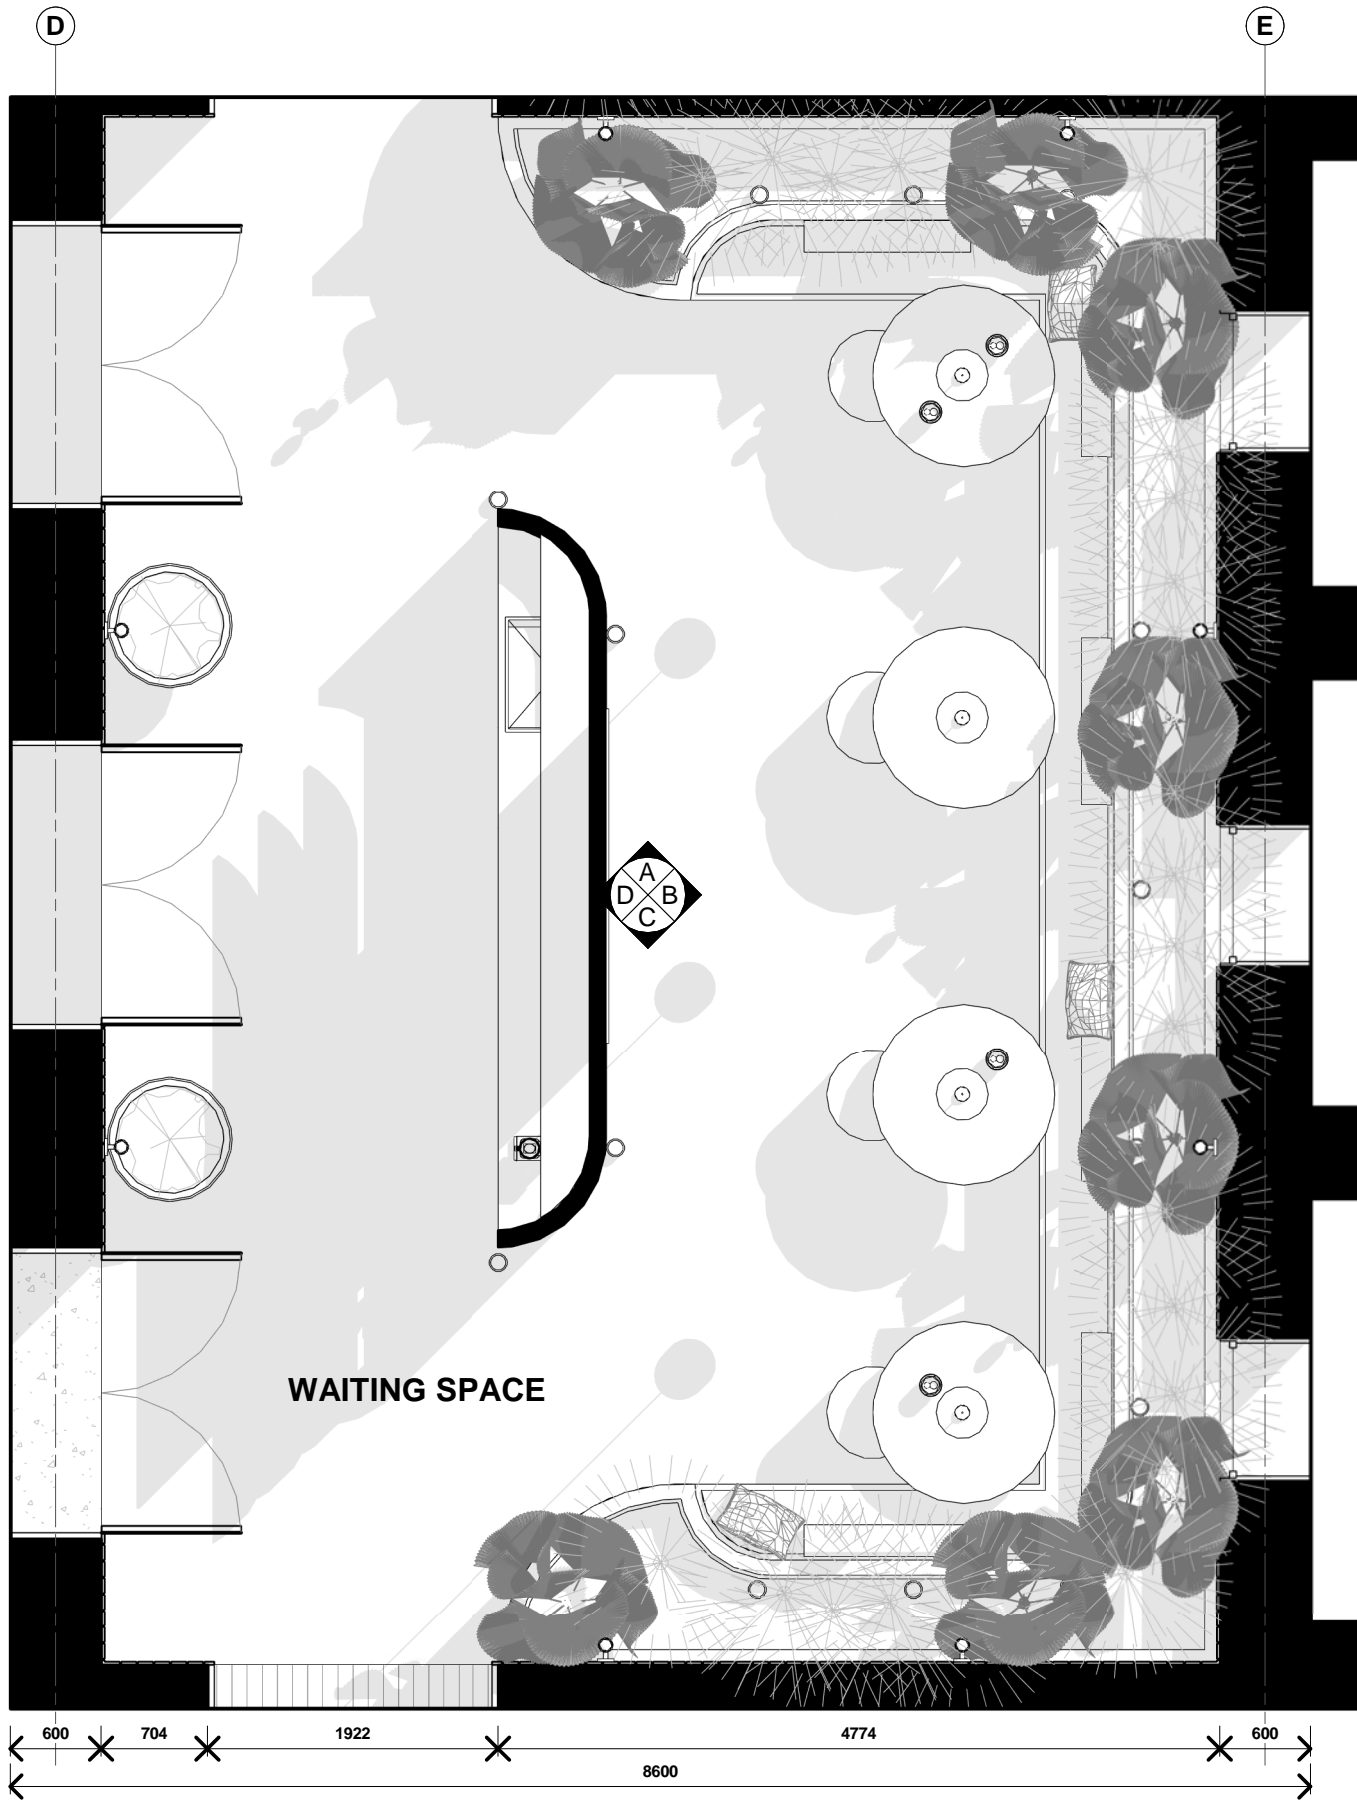

**1 WAITING SPACE PROPOSED FLOOR PLAN**  
A106 SCALE 1 : 50 @A1

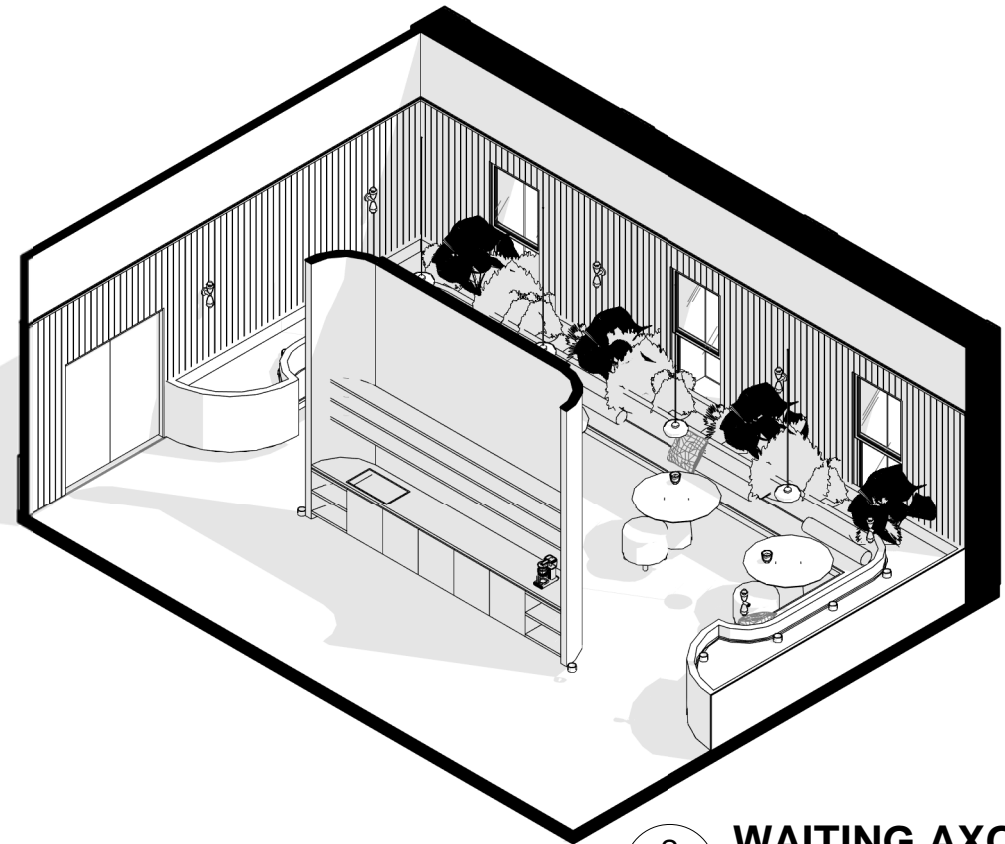 

**2 WAITING AXO**  
A106 SCALE @A1


Rev	Date	Amendment

Check all dimensions and all site conditions prior to the commencement of any work. Do not scale drawings - refer noted dimensions only. Any discrepancies shall be referred to Architect/designer for clarification. Drawings shall not be used for construction purposes until issued by designer for construction.




Project	ASSISI CENTRE PROJECT	Project No.	0001
Title	PROPOSED FLOOR PLAN - (SPACE 3)	Date	
Scale	1 : 50 @ A3	Dwg No	<b>A109</b>
		Rev	




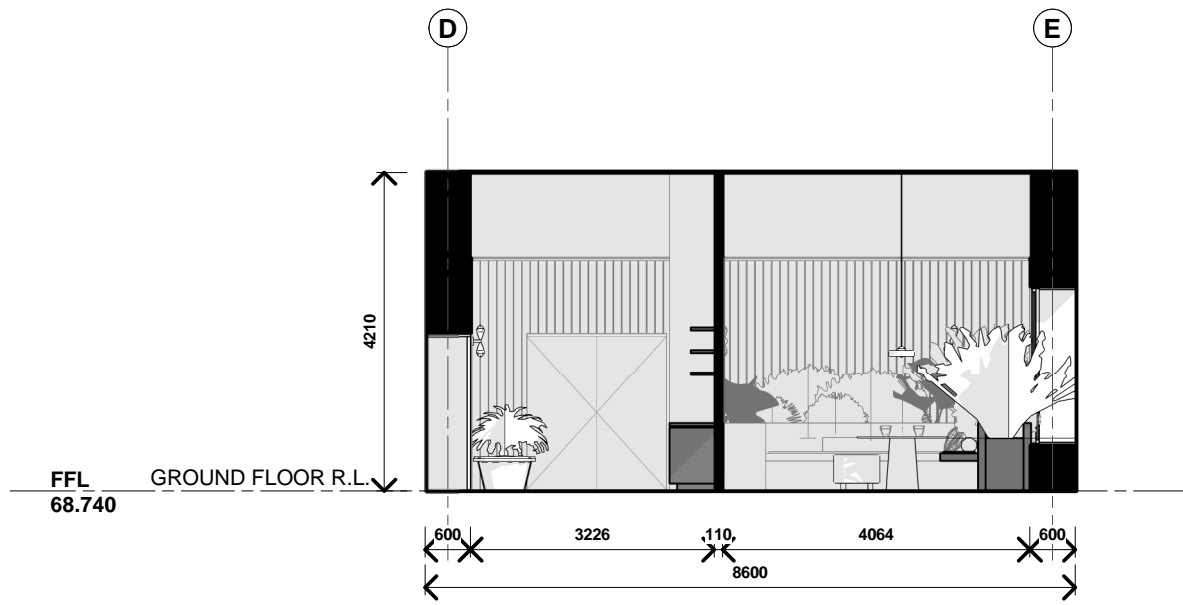


**A WAITING SPACE - ELEVATION A**  
 A107 SCALE 1:100 @A1

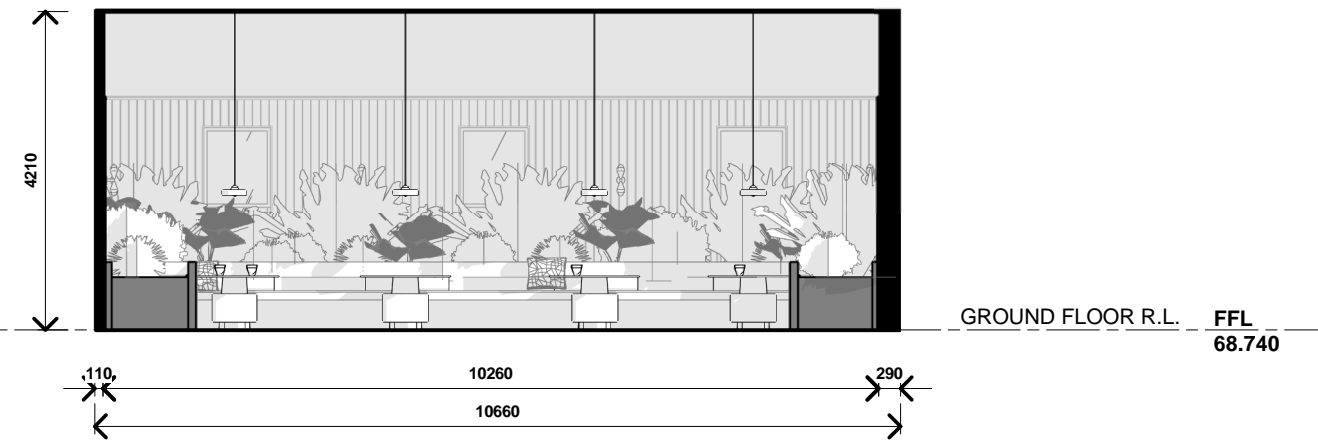

**B WAITING SPACE - ELEVATION B**  
 A107 SCALE 1:100 @A1

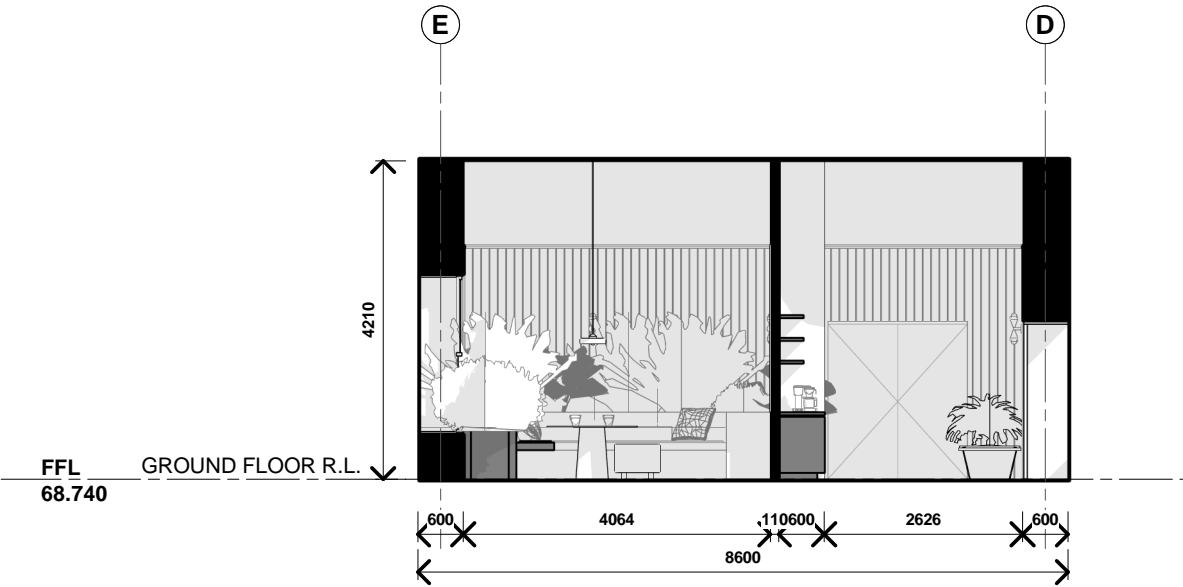

**C WAITING SPACE - ELEVATION C**  
 A107 SCALE 1:100 @A1

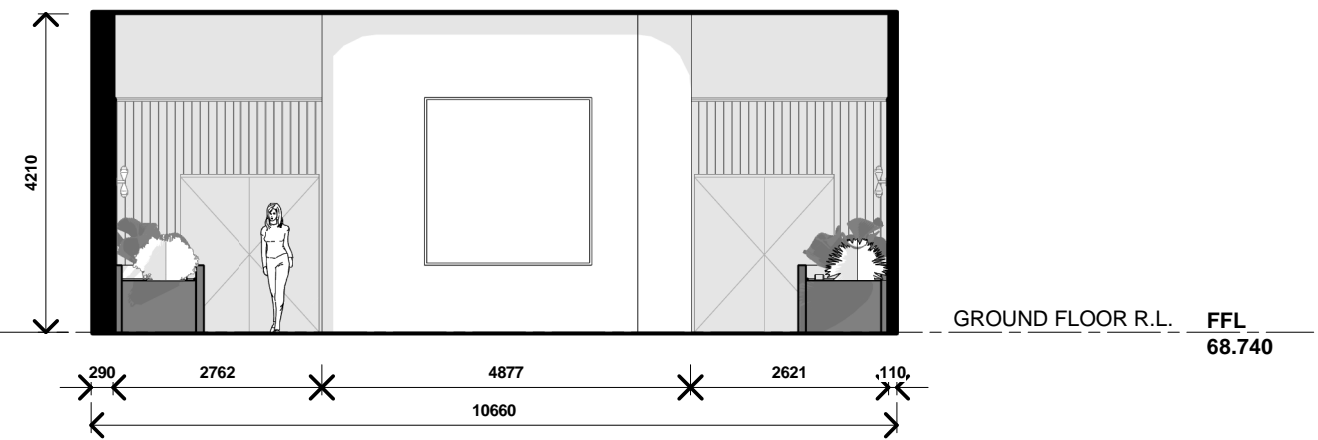


**D WAITING SPACE - ELEVATION D**  
 A107 SCALE 1:100 @A1

Rev	Date	Amendment

Check all dimensions and all site conditions prior to the commencement of any work. Do not scale drawings - refer noted dimensions only. Any discrepancies shall be referred to Architect/designer for clarification. Drawings shall not be used for construction purposes until issued by designer for construction.

Project	ASSISI CENTRE PROJECT	Project No.	0001
Title	INTERNAL ELEVATION - SPACE 3		


Scale	1 : 100 @ A3	Date	
-------	--------------	------	--

 


Dwg No	<b>A110</b>
Rev	



**1 FRONT ELEVATION**  
A111 SCALE @A1

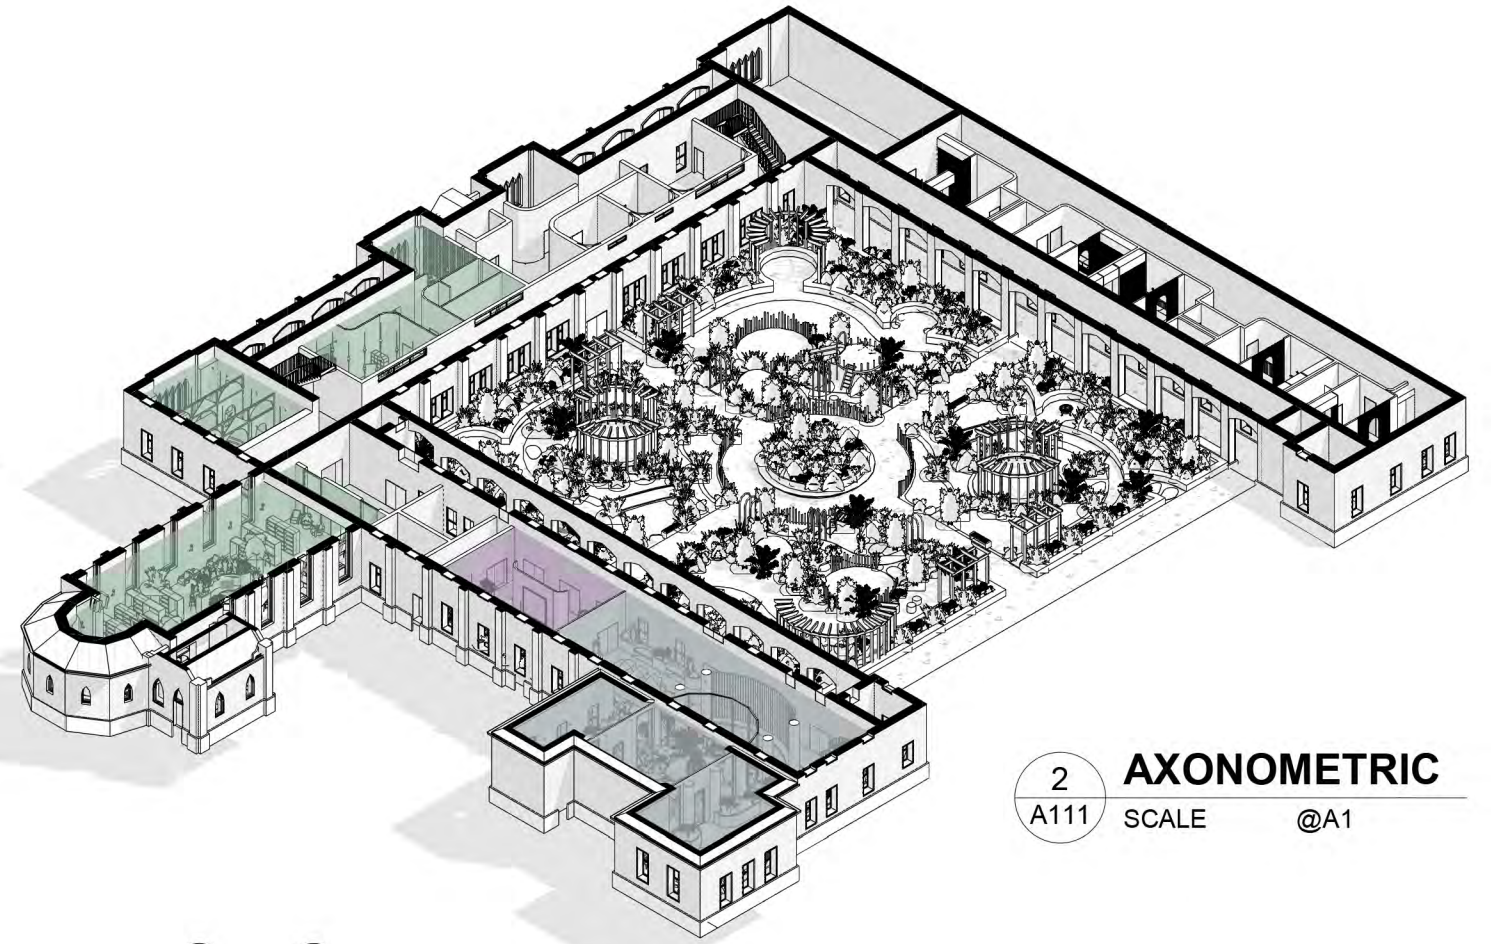

**2 AXONOMETRIC**  
A111 SCALE @A1

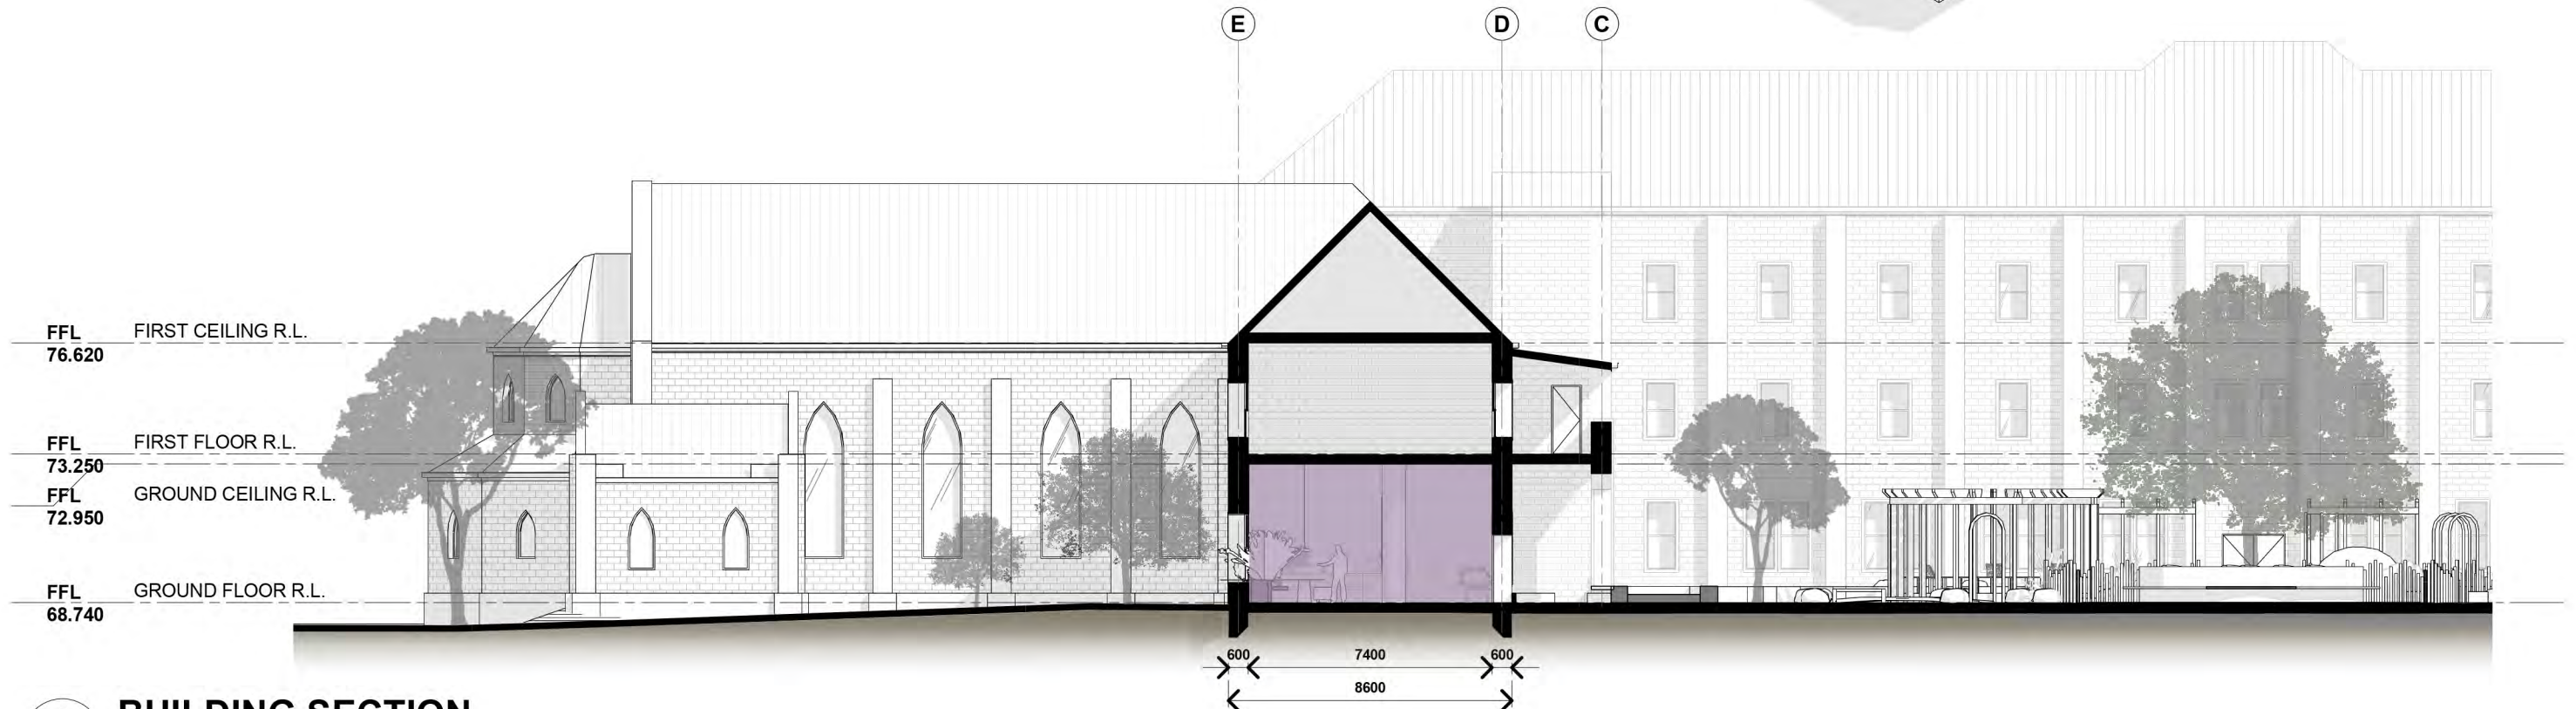

**3 BUILDING SECTION**  
A111 SCALE 1:200 @A1



QUIET SPACE
  WAITING SPACE
  LEARNING SPACE

Check all dimensions and all site conditions prior to the commencement of any work. Do not scale drawings - refer noted dimensions only. Any discrepancies shall be referred to Architect/designer for clarification. Drawings shall not be used for construction purposes until issued by designer for construction.



Rev	Date	Amendment

Project	ASSISI CENTRE PROJECT	Project No.	0001
Title	LONG SECTION	Date	
Scale	1 : 200 @ A3	Dwg No	<b>A111</b>
0	25m	Rev	
Original @ A3 sheet size			



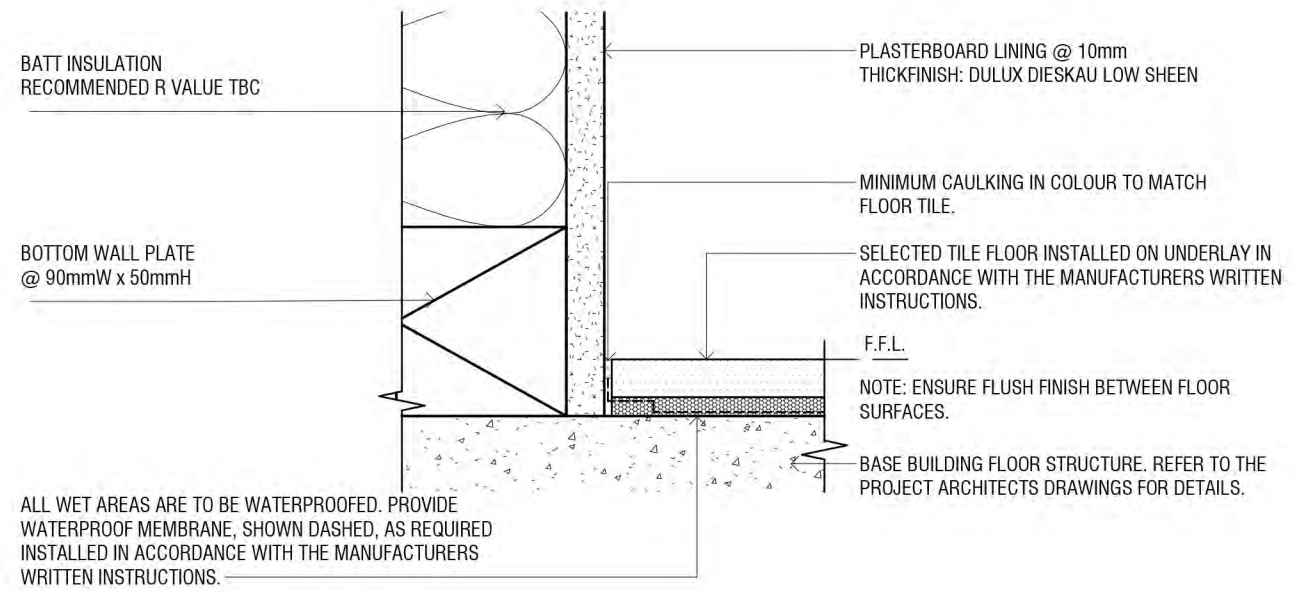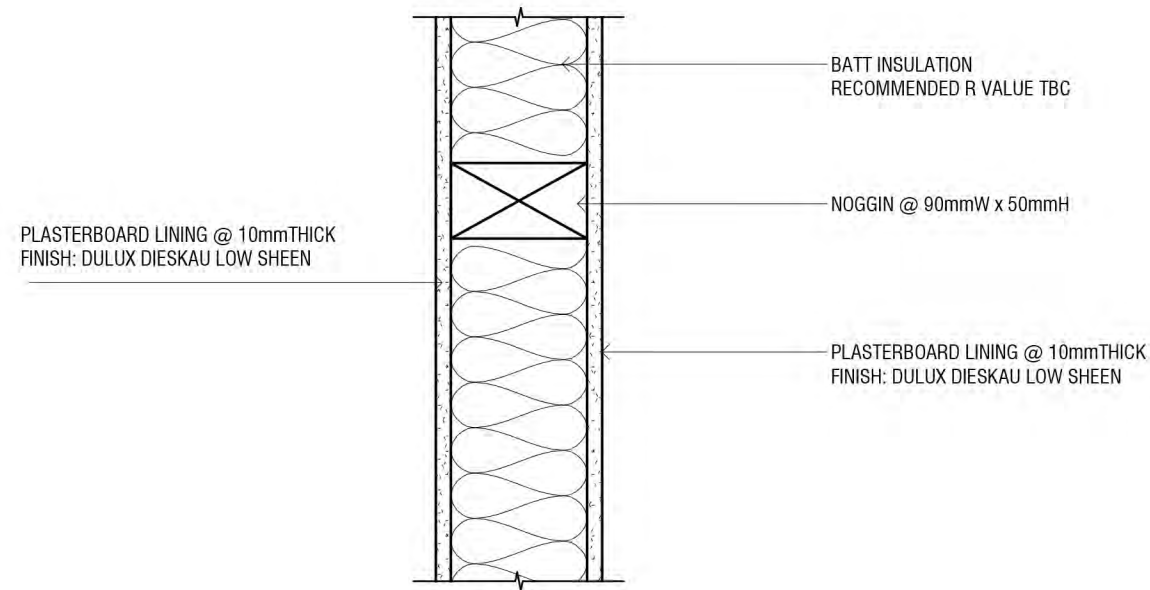

**2 TYPICAL TIMBER STUD DETAIL - ELEVATION**  
 SCALE 1:2@A1

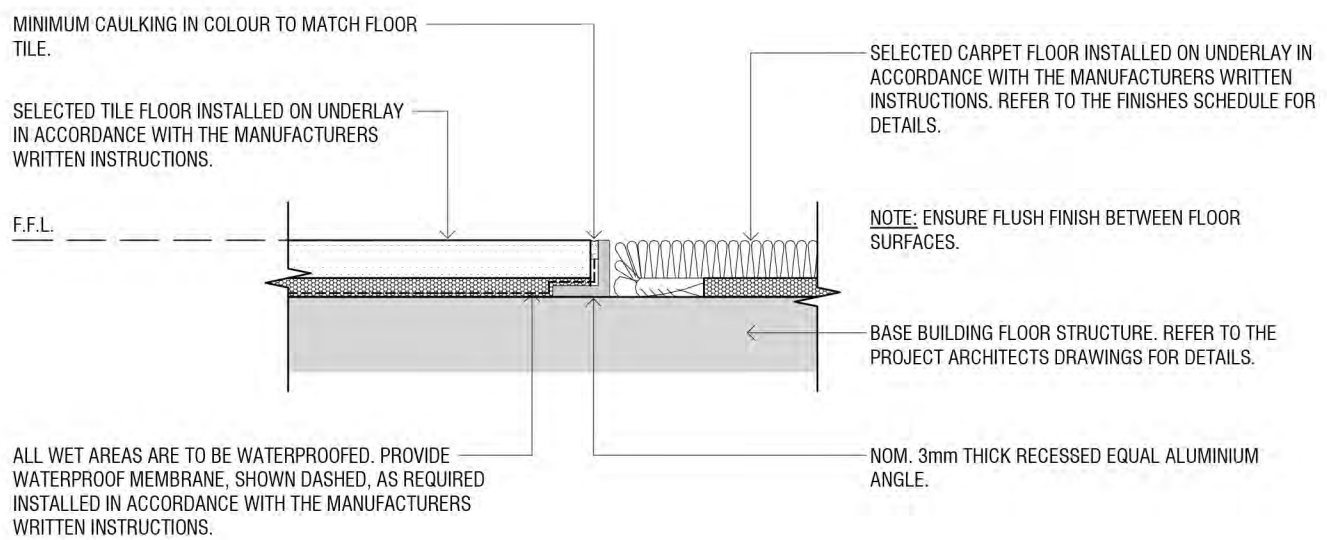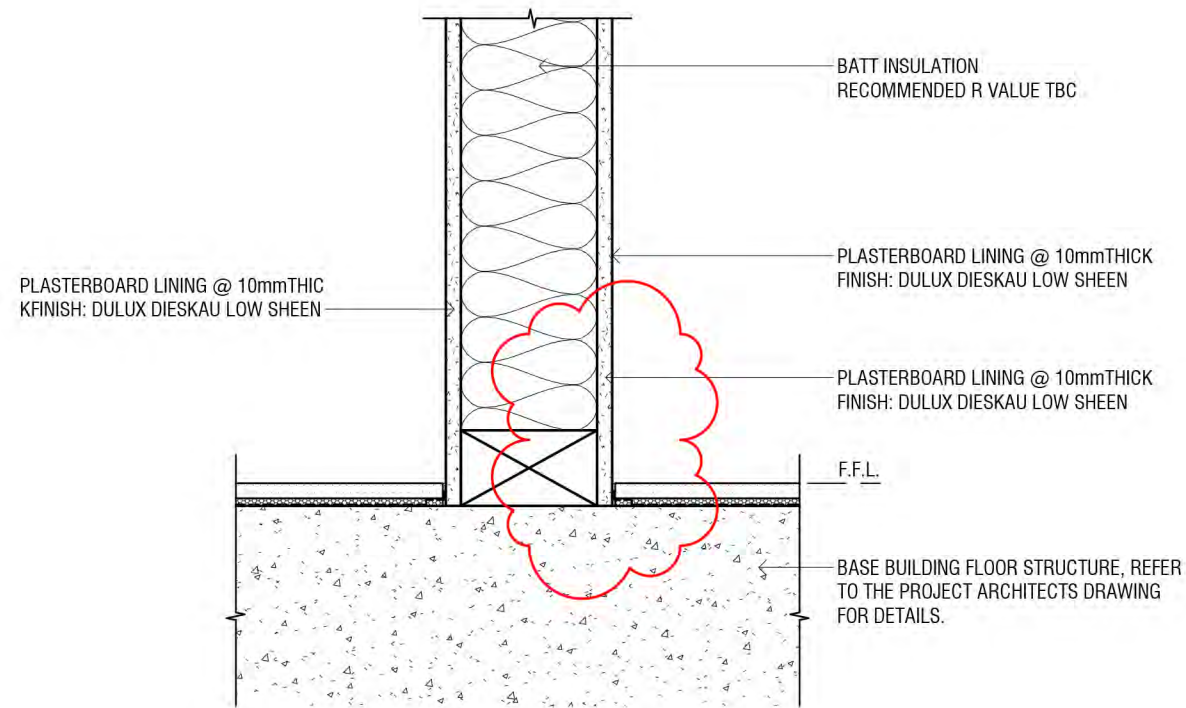


**3 TYPICAL TILE / CARPET FLOOR JUNCTION DETAIL**  
 SCALE 1:2@A1

**1 TYPICAL TIMBER STUD DETAIL - ELEVATION**  
 SCALE 1:5@A1

Rev	Date	Amendment
A	31.03.2017	CONCEPT DESIGN

Check all dimensions and all site conditions prior to the commencement of any work. Do not scale drawings - refer noted dimensions only. Any discrepancies shall be referred to Architect/designer for clarification. Drawings shall not be used for construction purposes until issued by designer for construction.

Project	ASSISI CENTRE PROJECT	Project No.	0001
Title	CONSTRUCTION DETAIL		
Scale	As indicated @ A3	Date	31.03.2017
0 25mm		Dwg No	<b>A112</b>
Original @ A3 sheet size		Rev	A

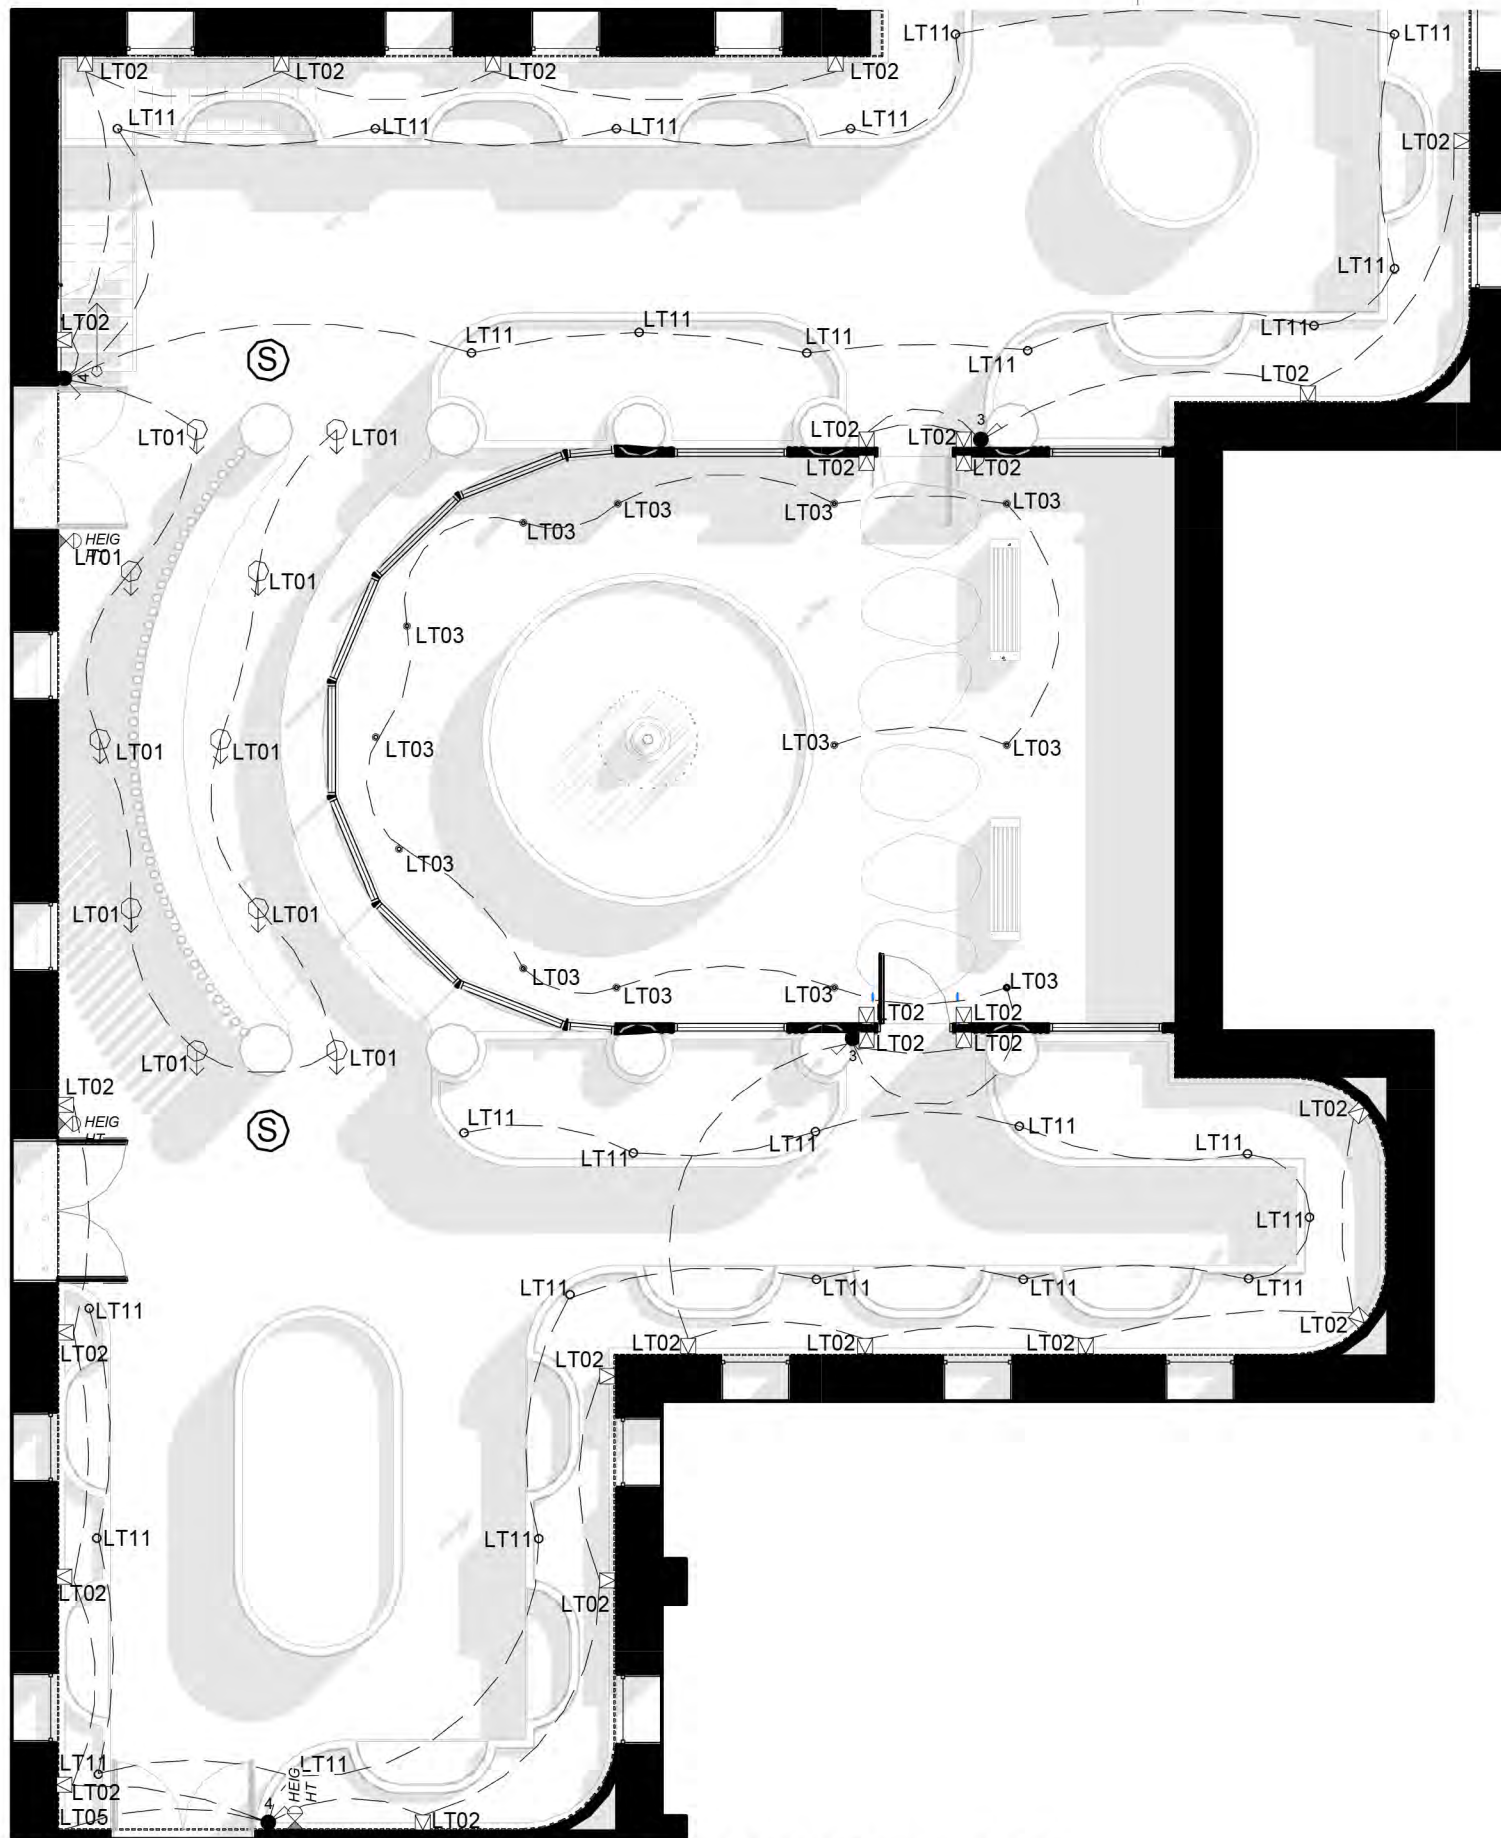

## ELECTRICAL & LIGHTING

	LT01	Brightgreen D700+ Surface Mounted Downlight QTY: 10
	LT02	Lightology Ceramic Up Down Wall Sconce QTY: 26
	LT03	Brightgreen 9000 Floor Based Uplighter (external) QTY: 13
	LT11	Brightgreen 9000 Garden Based Uplighter (internal) QTY: 27
	LT05	Alto CL Semi rigid wall LED strip QTY: 2
	HEIG HT	GPO (double) QTY: 2
		Light Switch QTY: 5
		Dimmable
		Smoke Detector QTY: 2


1 QUIET SPACE PROPOSED FLOOR PLAN - RCP  
A110 SCALE 1:100 @A1

Rev	Date	Amendment

Check all dimensions and all site conditions prior to the commencement of any work. Do not scale drawings - refer noted dimensions only. Any discrepancies shall be referred to Architect/designer for clarification. Drawings shall not be used for construction purposes until issued by designer for construction.

Project	ASSISI CENTRE PROJECT	Project No.	0001
Title	REFLECTED CEILING PLAN		
Scale	1 : 100 @ A3	Date	
0 25m Original @ A3 sheet size		Dwg No	<b>A113</b>
		Rev	



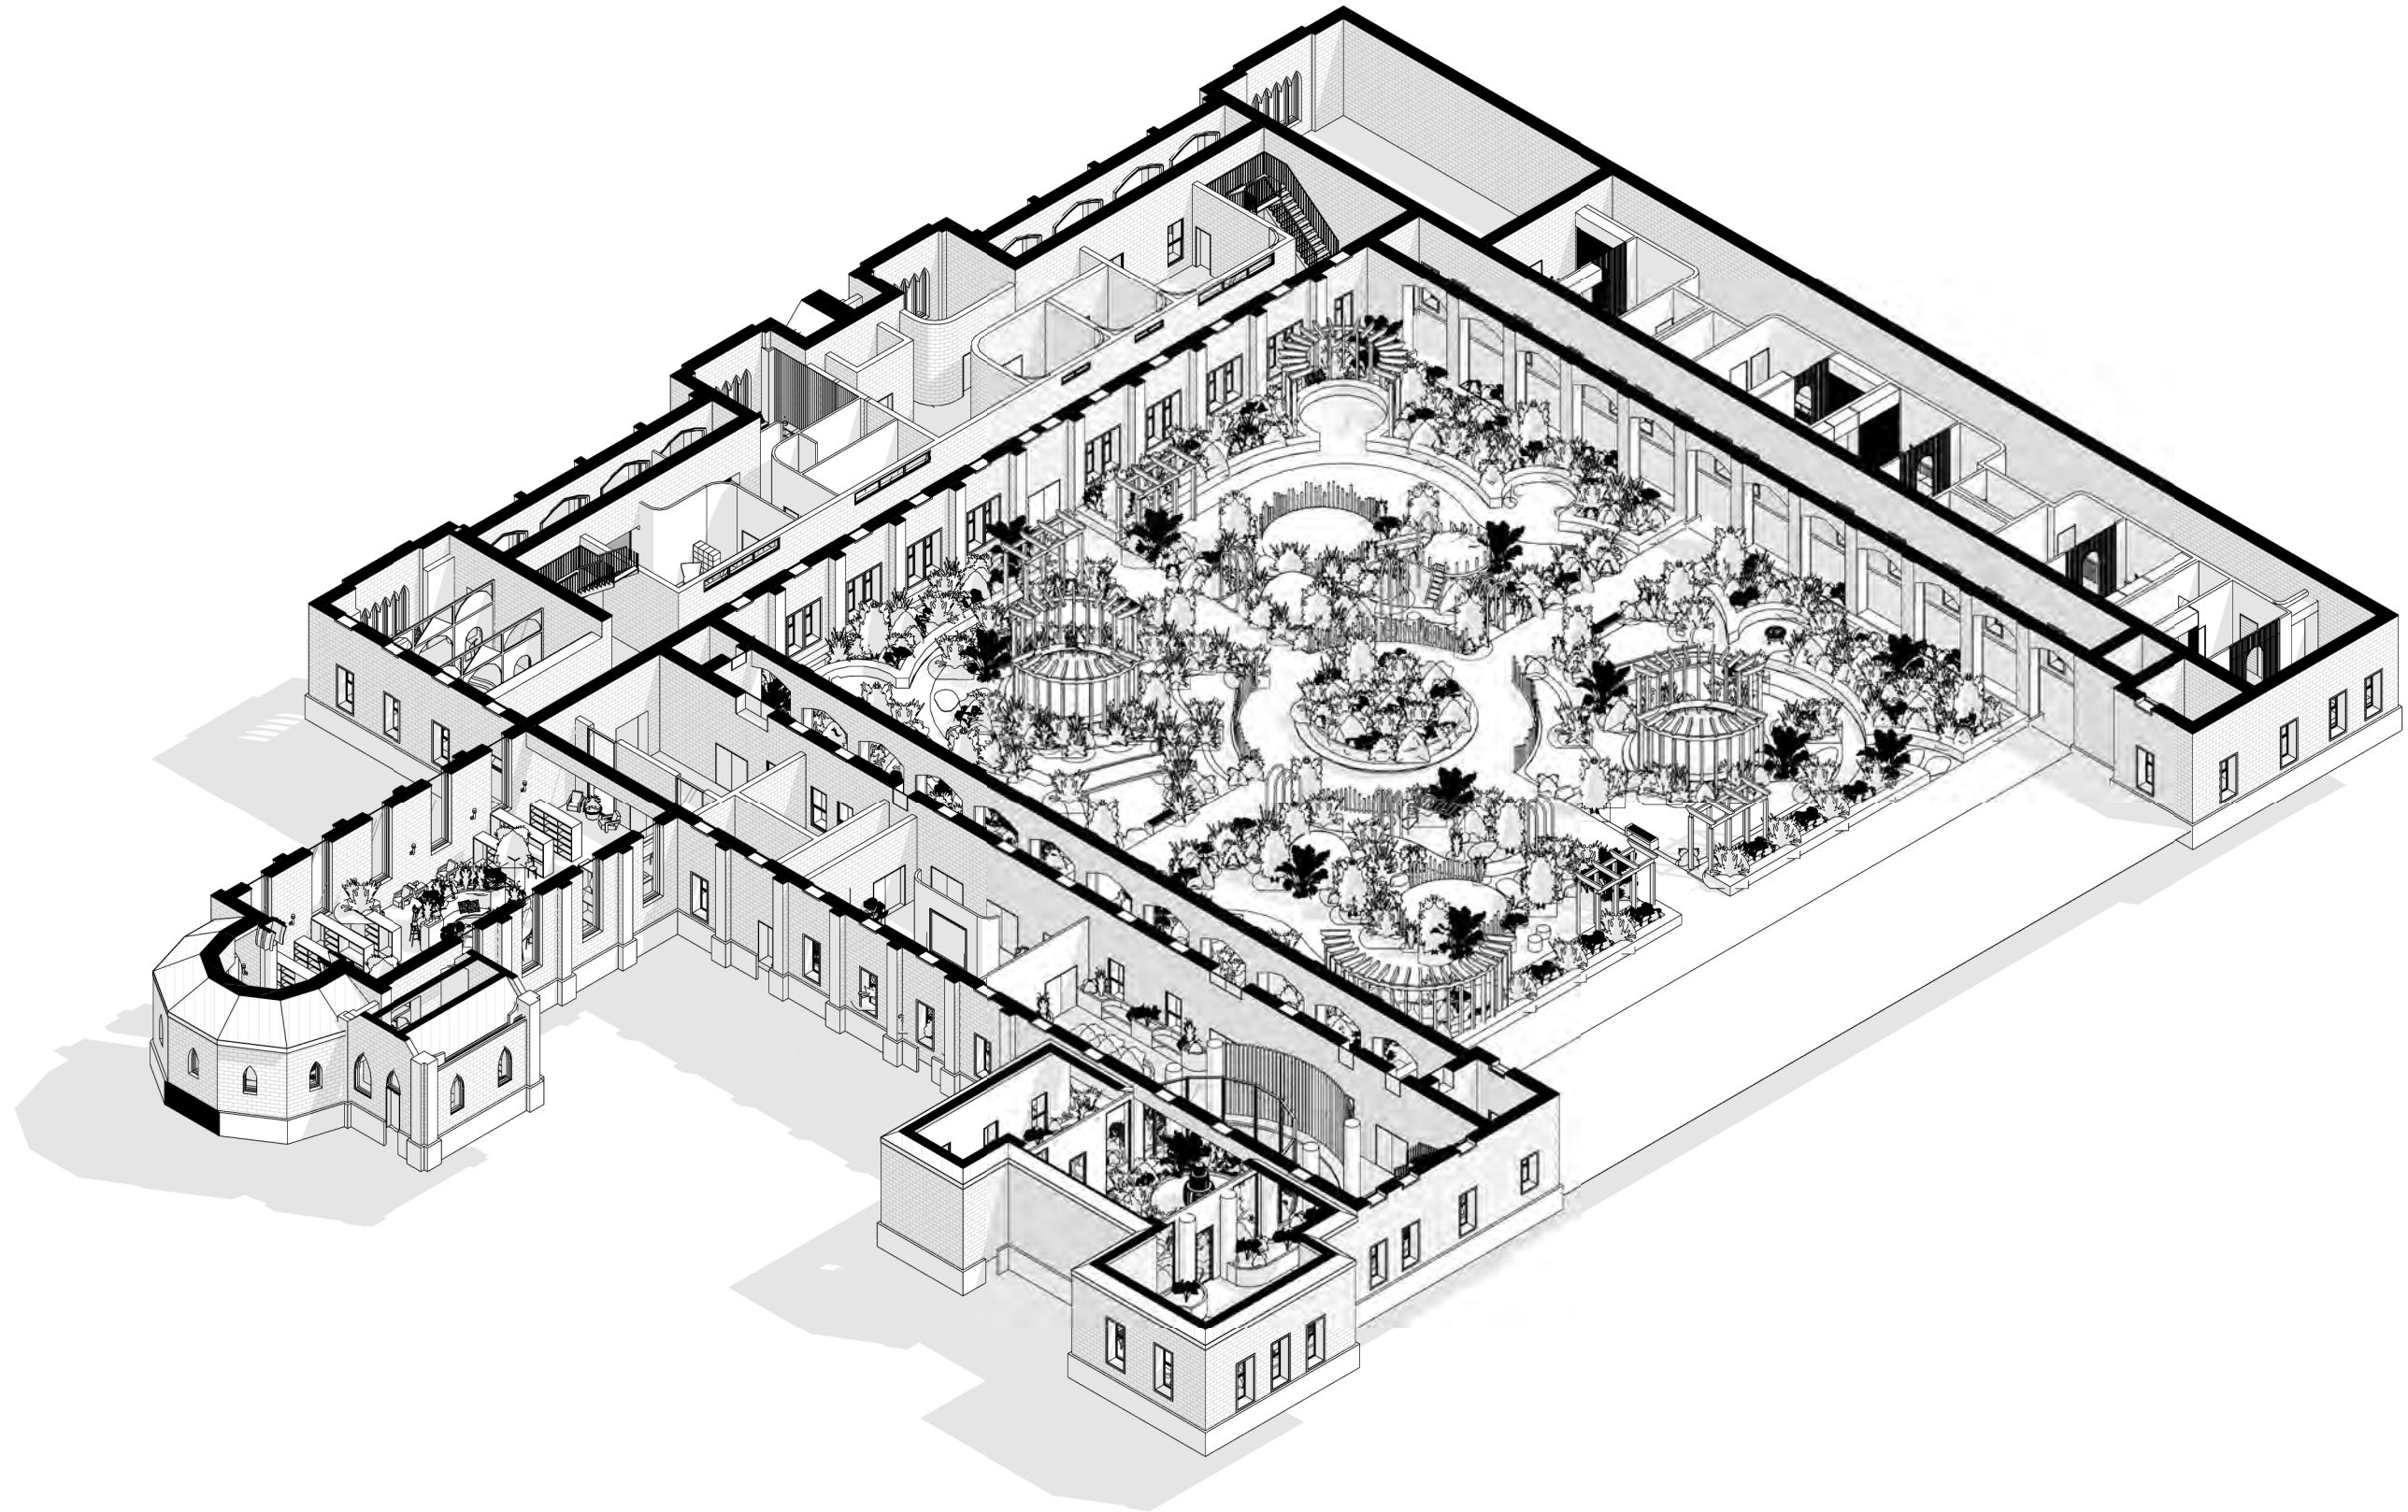

Rev	Date	Amendment

Check all dimensions and all site conditions prior to the commencement of any work. Do not scale drawings - refer noted dimensions only. Any discrepancies shall be referred to Architect/designer for clarification. Drawings shall not be used for construction purposes until issued by designer for construction.

Project ASSISI CENTRE PROJECT Project No. 0001

Title AXONOMETRIC

Scale @ A3 Date

0 25m Original @ A3 sheet size

Dwg No **A114**

Rev





Rev	Date	Amendment

Check all dimensions and all site conditions prior to the commencement of any work. Do not scale drawings - refer noted dimensions only. Any discrepancies shall be referred to Architect/designer for clarification. Drawings shall not be used for construction purposes until issued by designer for construction.

Project	ASSISI CENTRE PROJECT	Project No.	0001
---------	-----------------------	-------------	------

Title	FINAL RENDERED PERSPECTIVE - RESIDENTIAL
-------	--

Scale	@ A3
-------	------

Date	
------	--

0 25m  
Original @ A3 sheet size

Dwg No	<b>A115</b>
Rev	






Rev	Date	Amendment

Check all dimensions and all site conditions prior to the commencement of any work. Do not scale drawings - refer noted dimensions only. Any discrepancies shall be referred to Architect/designer for clarification. Drawings shall not be used for construction purposes until issued by designer for construction.

Project	ASSISI CENTRE PROJECT	Project No.	0001
---------	-----------------------	-------------	------

Title	FINAL RENDERED PERSPECTIVE - RESIDENTIAL
-------	--

Scale	@ A3	Date	
-------	------	------	--

 

Dwg No	<b>A116</b>
Rev	





Rev	Date	Amendment

Check all dimensions and all site conditions prior to the commencement of any work. Do not scale drawings - refer noted dimensions only. Any discrepancies shall be referred to Architect/designer for clarification. Drawings shall not be used for construction purposes until issued by designer for construction.

Project	ASSISI CENTRE PROJECT	Project No.	0001
---------	-----------------------	-------------	------

Title	FINAL RENDERED PERSPECTIVE - COMMERCIAL
-------	---

Scale	@ A3	Date	
-------	------	------	--

0	25m	Original @ A3 sheet size
---	-----	--------------------------

Dwg No	<b>A117</b>
Rev	





Rev	Date	Amendment


Check all dimensions and all site conditions prior to the commencement of any work. Do not scale drawings - refer noted dimensions only. Any discrepancies shall be referred to Architect/designer for clarification. Drawings shall not be used for construction purposes until issued by designer for construction.

Project	ASSISI CENTRE PROJECT	Project No.	0001
---------	-----------------------	-------------	------

Title	FINAL RENDERED PERSPECTIVE - COMMERCIAL
-------	---

Scale	@ A3
-------	------

Date	
------	--

 

Dwg No	A118
--------	------

Rev	
-----	--





Rev	Date	Amendment
-----	------	-----------

Check all dimensions and all site conditions prior to the commencement of any work. Do not scale drawings - refer noted dimensions only. Any discrepancies shall be referred to Architect/designer for clarification. Drawings shall not be used for construction purposes until issued by designer for construction.

Project	ASSISI CENTRE PROJECT	Project No.	0001
---------	-----------------------	-------------	------

Title	FINAL RENDERED PERSPECTIVE - COMMERCIAL
-------	---

Scale	@ A3	Date	
-------	------	------	--

0	25m	Original @ A3 sheet size
---	-----	--------------------------

Dwg No	A119
--------	------

Rev	
-----	--





Rev	Date	Amendment

Check all dimensions and all site conditions prior to the commencement of any work. Do not scale drawings - refer noted dimensions only. Any discrepancies shall be referred to Architect/designer for clarification. Drawings shall not be used for construction purposes until issued by designer for construction.

Project	ASSISI CENTRE PROJECT	Project No.	0001
---------	-----------------------	-------------	------

Title	FINAL RENDERED PERSPECTIVE - COMMERCIAL
-------	---

Scale	@ A3	Date	
-------	------	------	--

0	25m	Original @ A3 sheet size
---	-----	--------------------------

Dwg No	<b>A120</b>
Rev	