

ASSISI CENTRE

230 ROSANNA ROAD, ROSANNA



TIA LITTLE

DRAWING NO.	TITLE	SCALE
A100	TITLE PAGE	--
A101	EXISTING/DEMOLITION FLOOR PLAN(S)	1:500
A102	PROPOSED FLOOR PLAN (SPACE 1)	1:100
A103	INTERNAL ELEVATIONS - SPACE 1	1:100
A104	PROPOSED FLOORPLAN (SPACE 2)	1:100
A105	INTERNAL ELEVATIONS - SPACE 2	1:50
A106	INTERNAL ELEVATIONS - SPACE 2	1:100
A107	PROPOSED FLOORPLAN SPACE 3	1:100
A108	INTERNAL ELEVATIONS - SPACE 4	1:100
A109	CONSTRUCTION DETAIL	1:5/1:2
A110	LONG SECTION	1:500 / 1:200
A111	REFLECTED CEILING PLAN	1:100
A112	AXONOMETRIC	1:300
A113-A117	INTERNAL PERSPECTIVES	--
A118-A126	FINAL RENDERED PERSPECTIVES	--

Check all dimensions and all site conditions prior to the commencement of any work. Do not scale drawings - refer noted dimensions only. Any discrepancies shall be referred to Architect/designer for clarification. Drawings shall not be used for construction purposes until issued by designer for construction.

Rev	Date	Amendment

Project	ASSISI CENTER PROJECT	Project No.	0001
Title	TITLE PAGE		
Scale	@ A3	Date	
		Dwg No	A100
Original @ A3 sheet size		Rev	

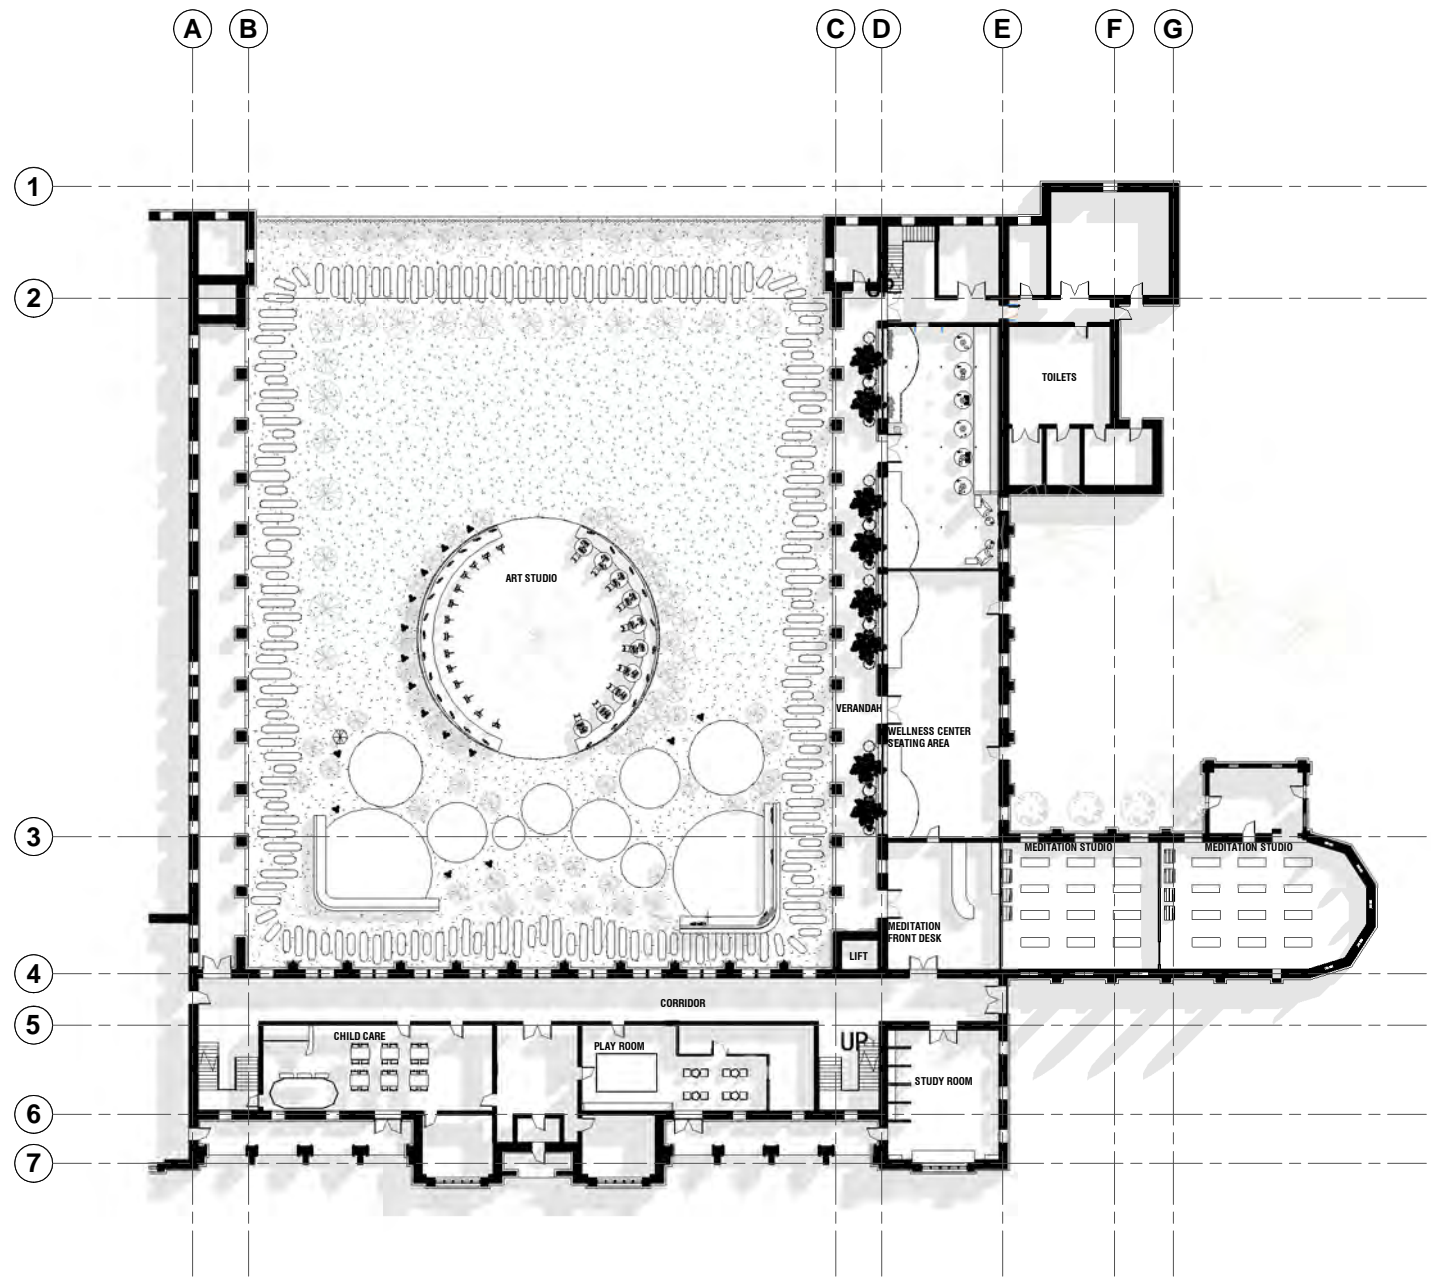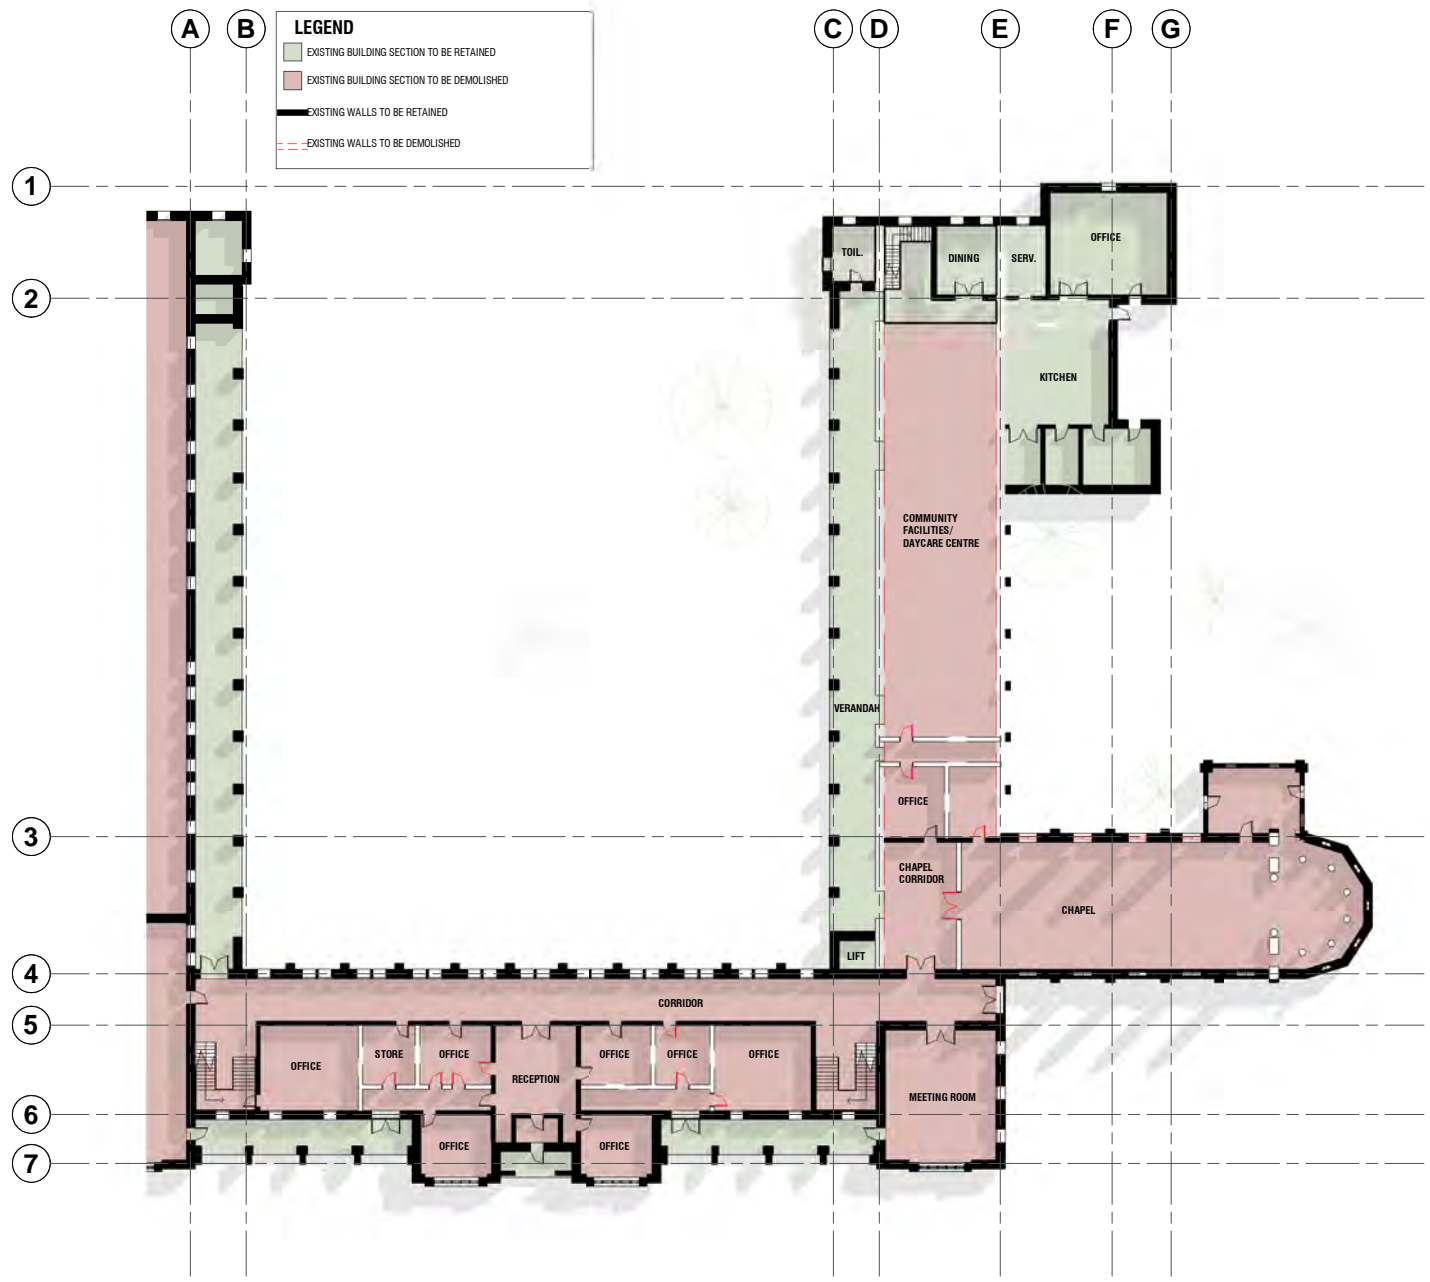


1 GROUND FLOOR EXISTING FLOOR PLAN
A101 SCALE 1:500@A1


2 GROUND FLOOR PROPOSED FLOOR PLAN
A101 SCALE 1:500@A1

Check all dimensions and all site conditions prior to the commencement of any work. Do not scale drawings - refer noted dimensions only. Any discrepancies shall be referred to Architect/designer for clarification. Drawings shall not be used for construction purposes until issued by designer for construction.


Rev	Date	Amendment

 

Project	ASSISI CENTER PROJECT	Project No.	0001
Title	EXISTING/PROPOSED FLOOR PLANS		
Scale	1:500 @ A3	Date	
0 25m		Dwg No	A101
Original @ A3 sheet size		Rev	

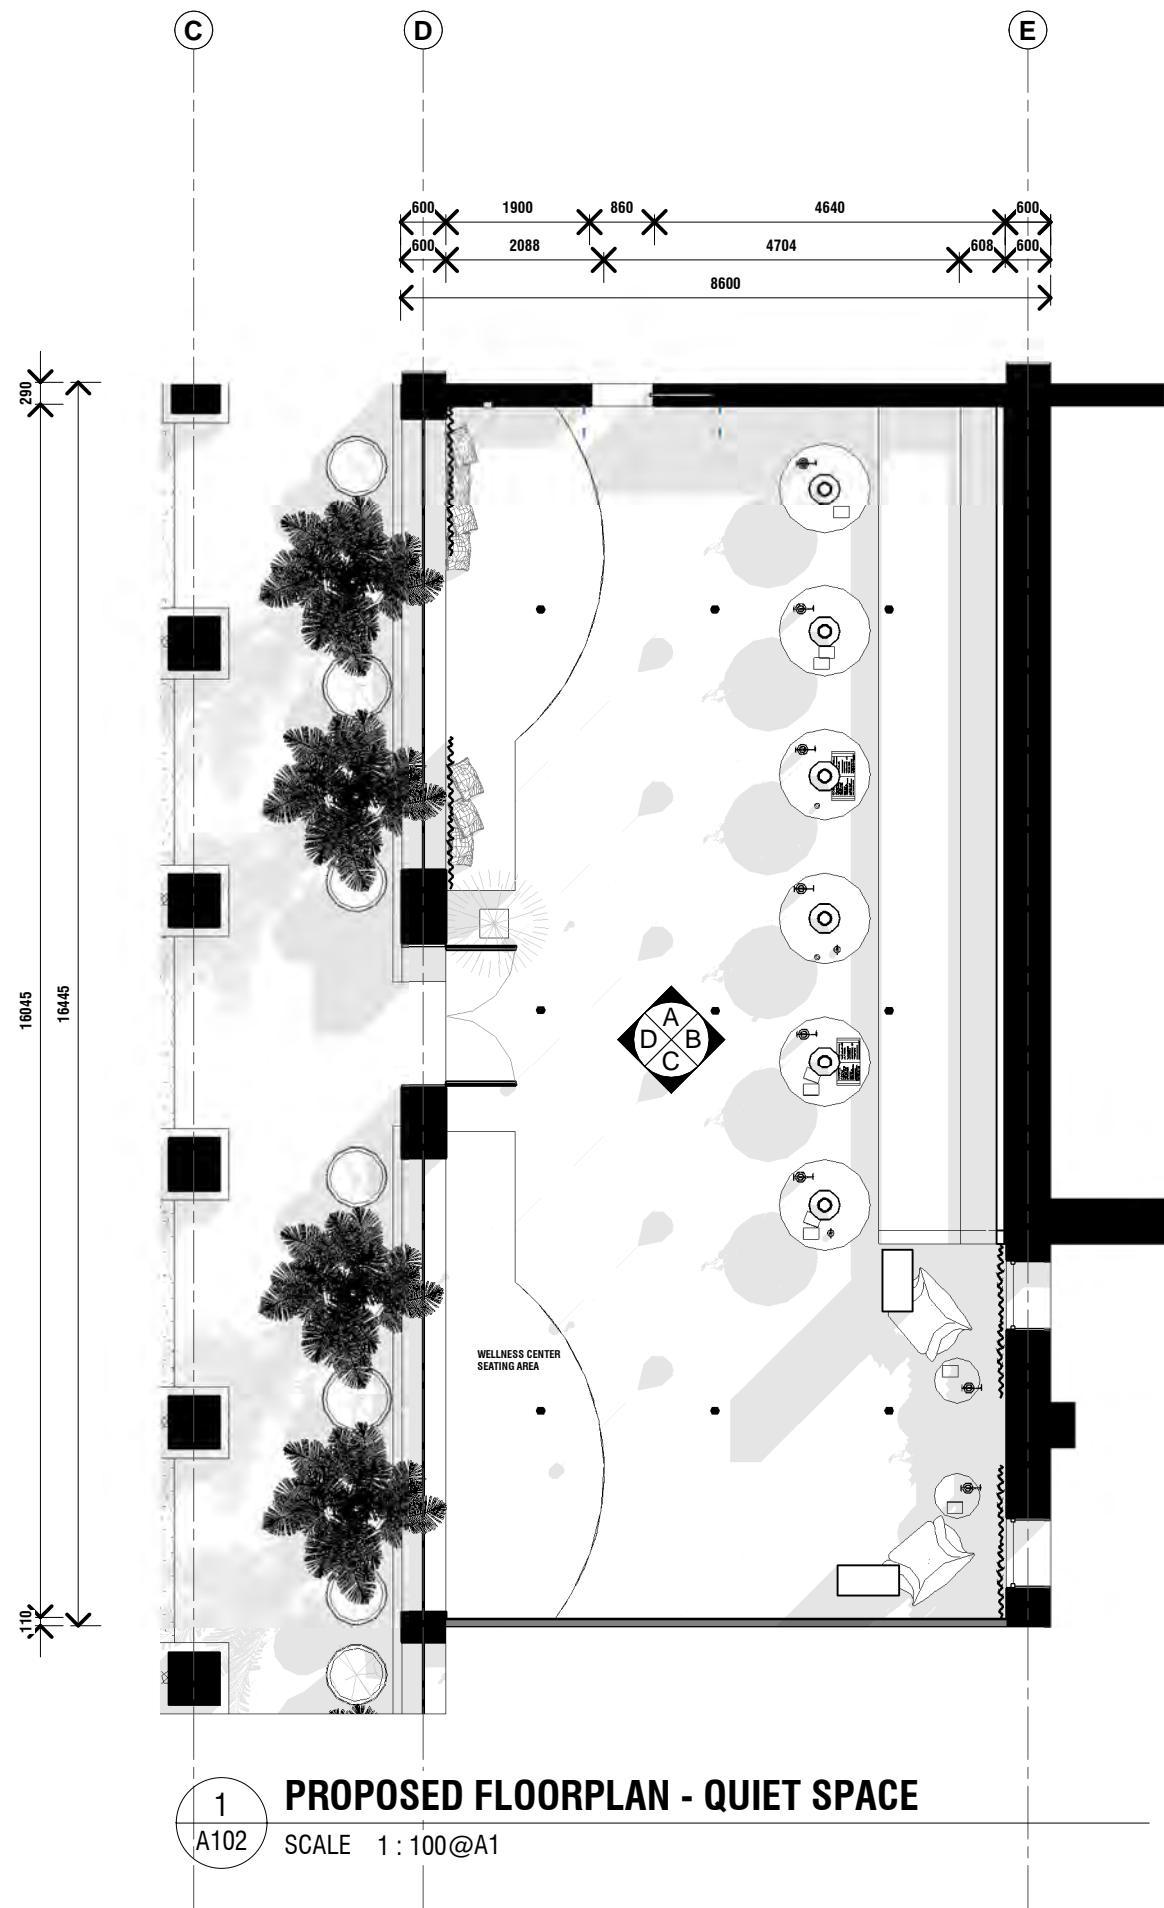

1 PROPOSED FLOORPLAN - QUIET SPACE
 A102 SCALE 1:100@A1

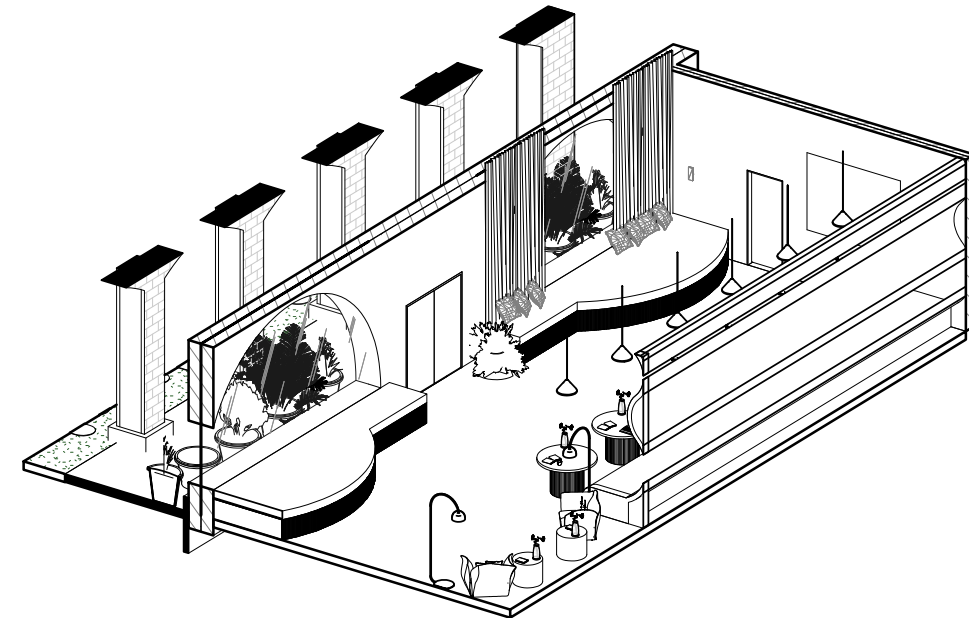


2 AXO VIEW - QUIET SPACE
 A102 SCALE @A1




Check all dimensions and all site conditions prior to the commencement of any work. Do not scale drawings - refer noted dimensions only. Any discrepancies shall be referred to Architect/designer for clarification. Drawings shall not be used for construction purposes until issued by designer for construction.


Rev	Date	Amendment

 


Project	ASSISI CENTER PROJECT	Project No.	0001
Title	PROPOSED FLOORPLAN - QUIET SPACE	Date	
Scale	1:100 @ A3	Dwg No	A102
		Rev	

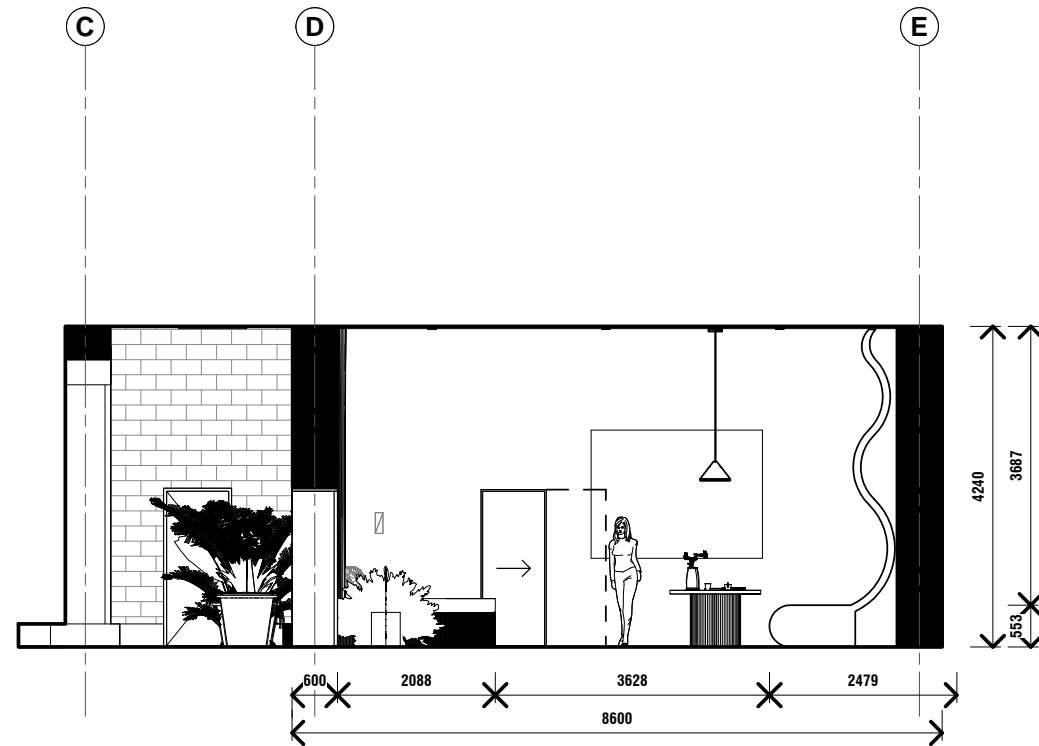


A QUIET SPACE - ELEVATION A
A103 SCALE 1:100@A1

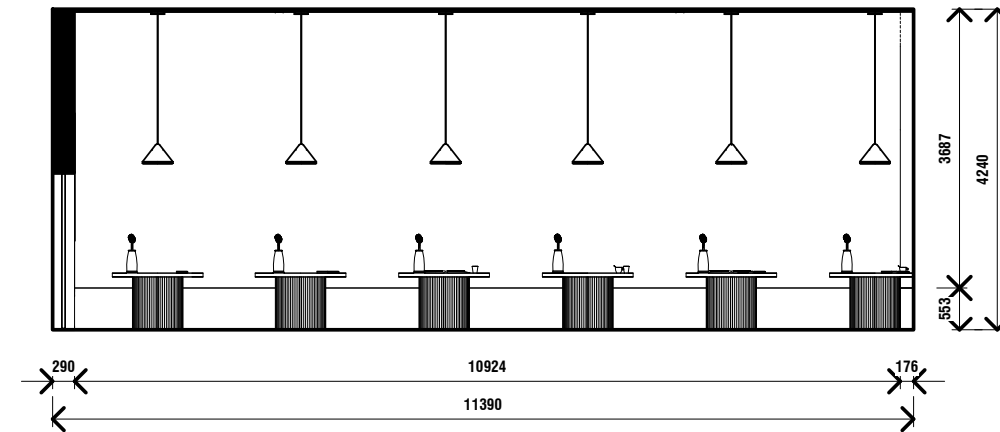

B QUIET SPACE - ELEVATION B
A103 SCALE 1:100@A1

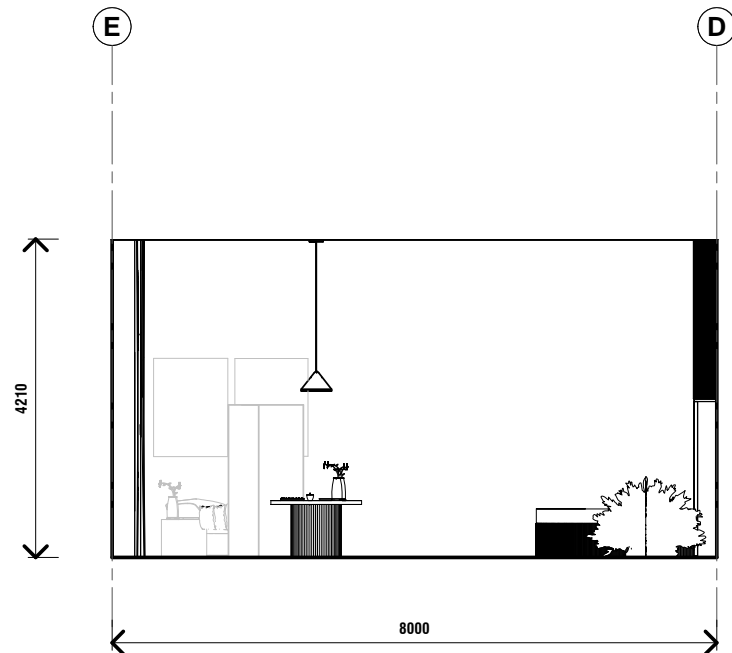

C QUIET SPACE - ELEVATION C
A103 SCALE 1:100@A1

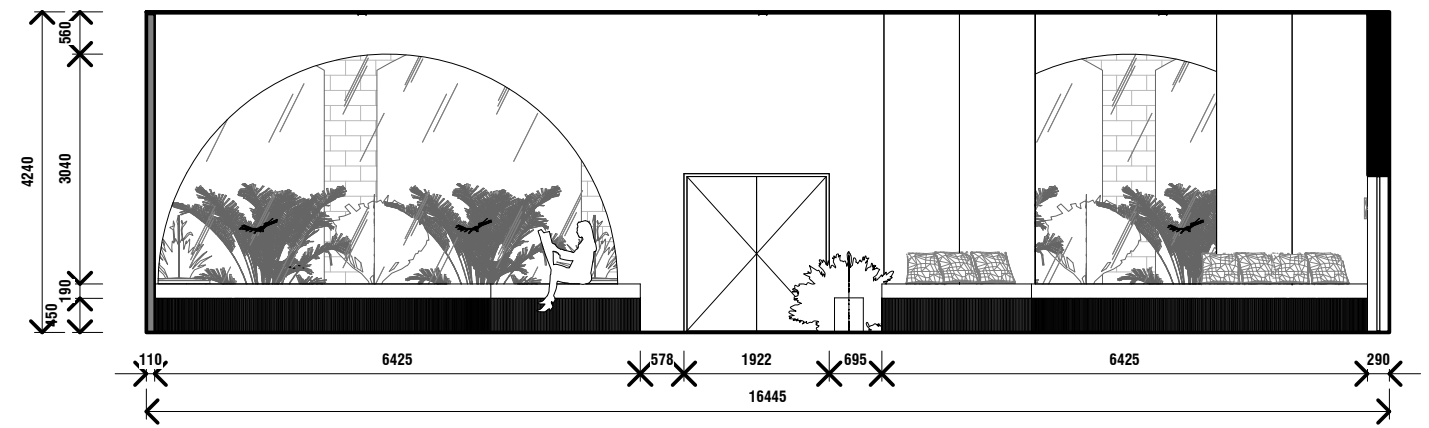

D QUIET SPACE - ELEVATION D
A103 SCALE 1:100@A1

Rev	Date	Amendment

Check all dimensions and all site conditions prior to the commencement of any work. Do not scale drawings - refer noted dimensions only. Any discrepancies shall be referred to Architect/designer for clarification. Drawings shall not be used for construction purposes until issued by designer for construction.

Project ASSISI CENTER PROJECT Project No. 0001

Title INTERNAL ELEVATIONS - QUIET SPACE

Scale 1:100 @ A3

Date


0 25m

Dwg No

Original @ A3 sheet size

Rev

A103

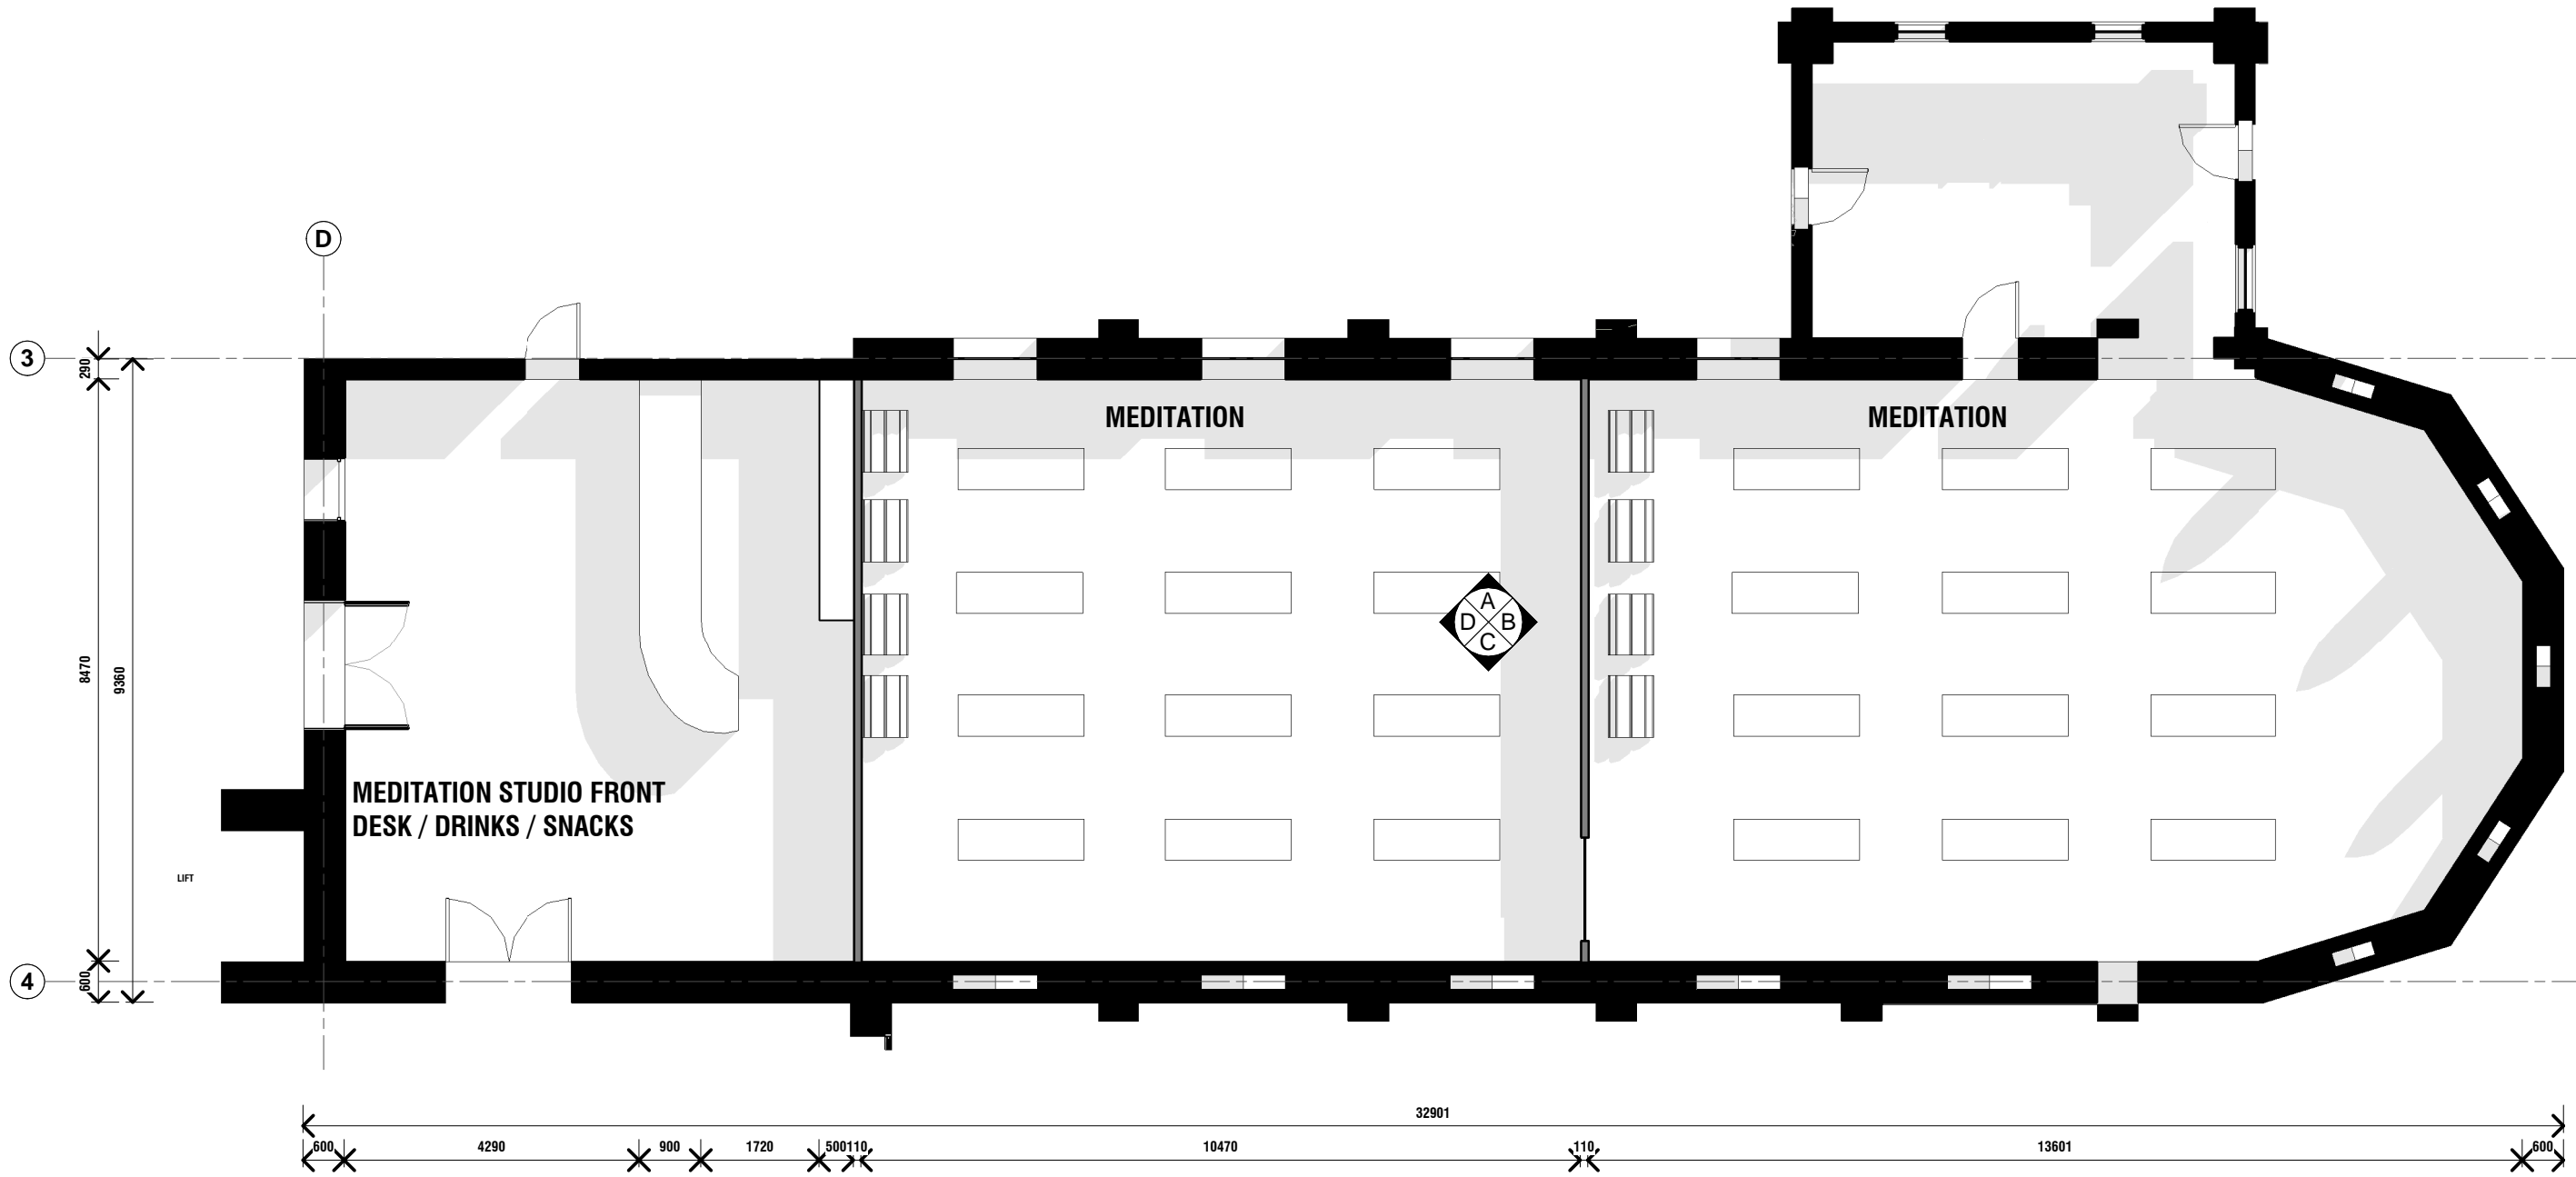


Check all dimensions and all site conditions prior to the commencement of any work. Do not scale drawings - refer noted dimensions only. Any discrepancies shall be referred to Architect/designer for clarification. Drawings shall not be used for construction purposes until issued by designer for construction.


Rev	Date	Amendment



Project	ASSISI CENTER PROJECT	Project No.	0001
Title	PROPOSED FLOORPLAN - THERAPEUTIC SPACE	Date	
Scale	1 : 100 @ A3	Dwg No	A104
0 25m Original @ A3 sheet size		Rev	

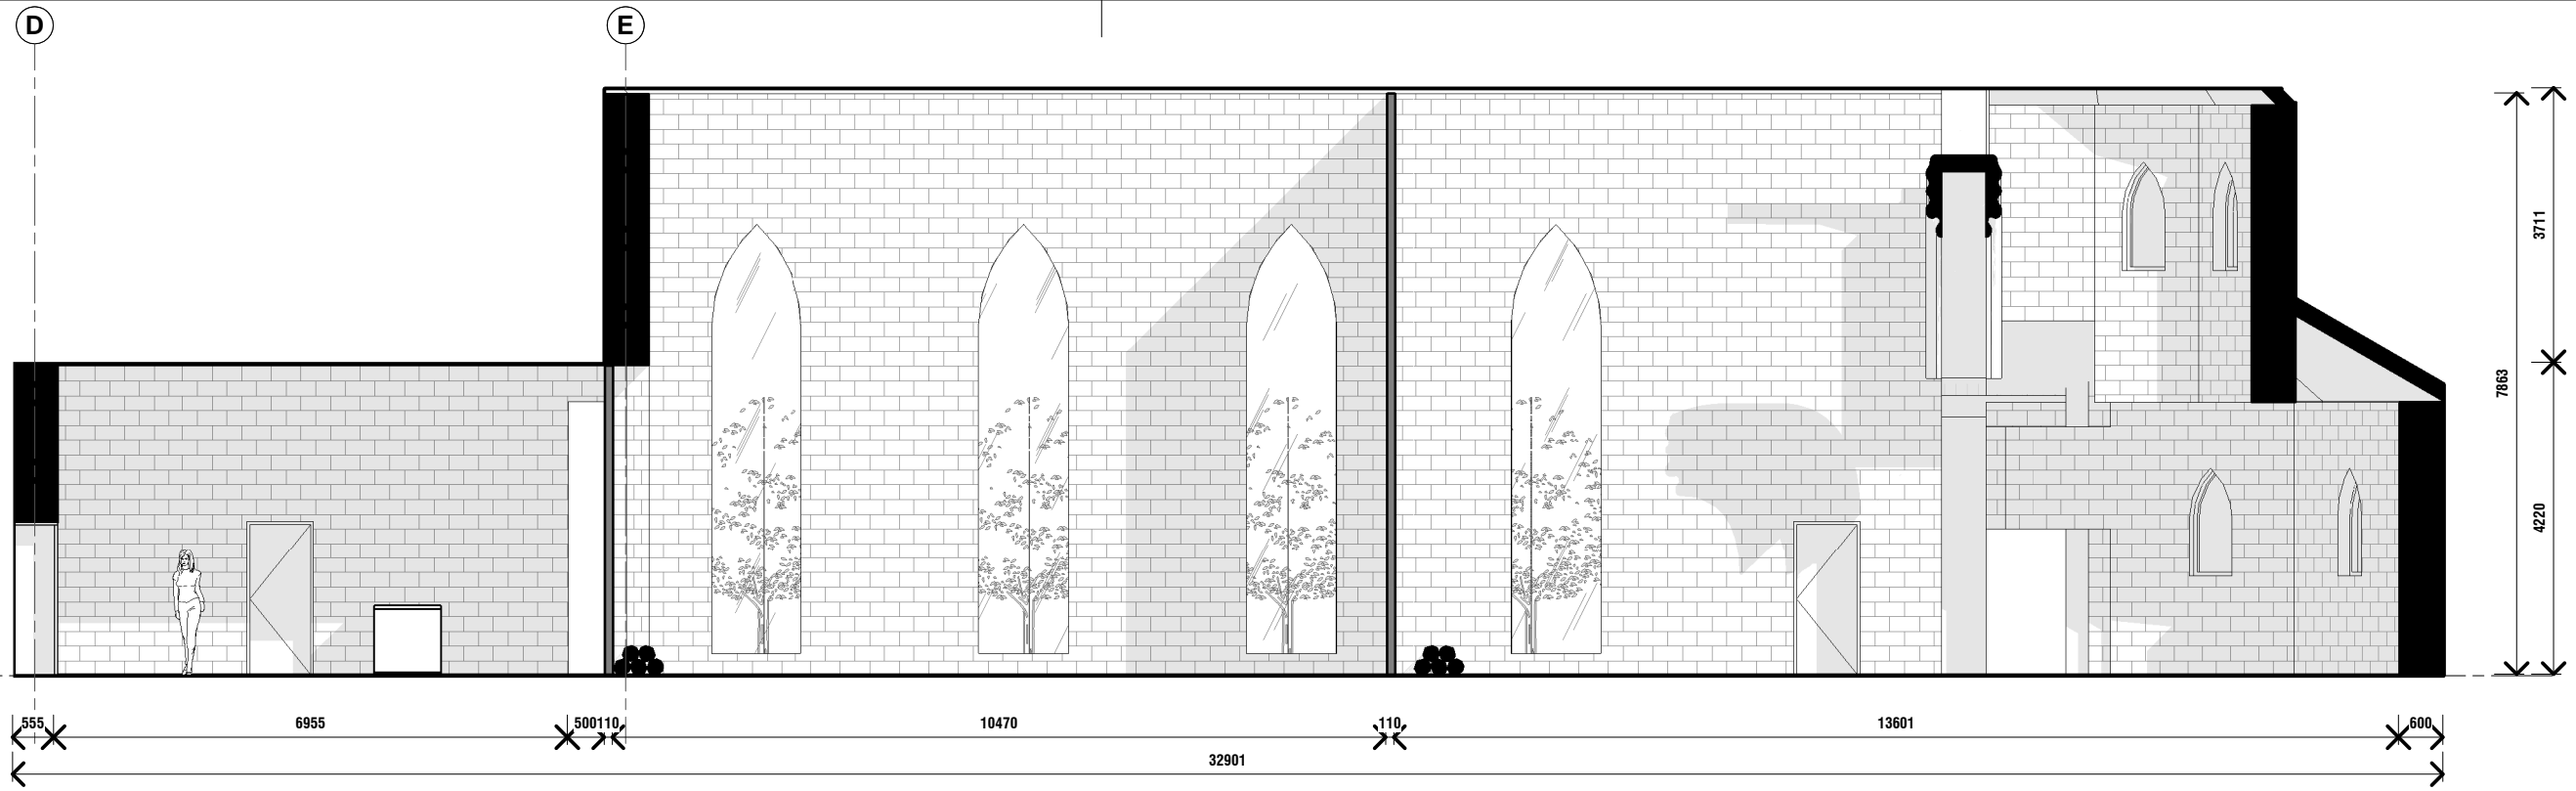

A THERAPEUTIC SPACE - ELEVATION A
 A105 SCALE 1:100@A1

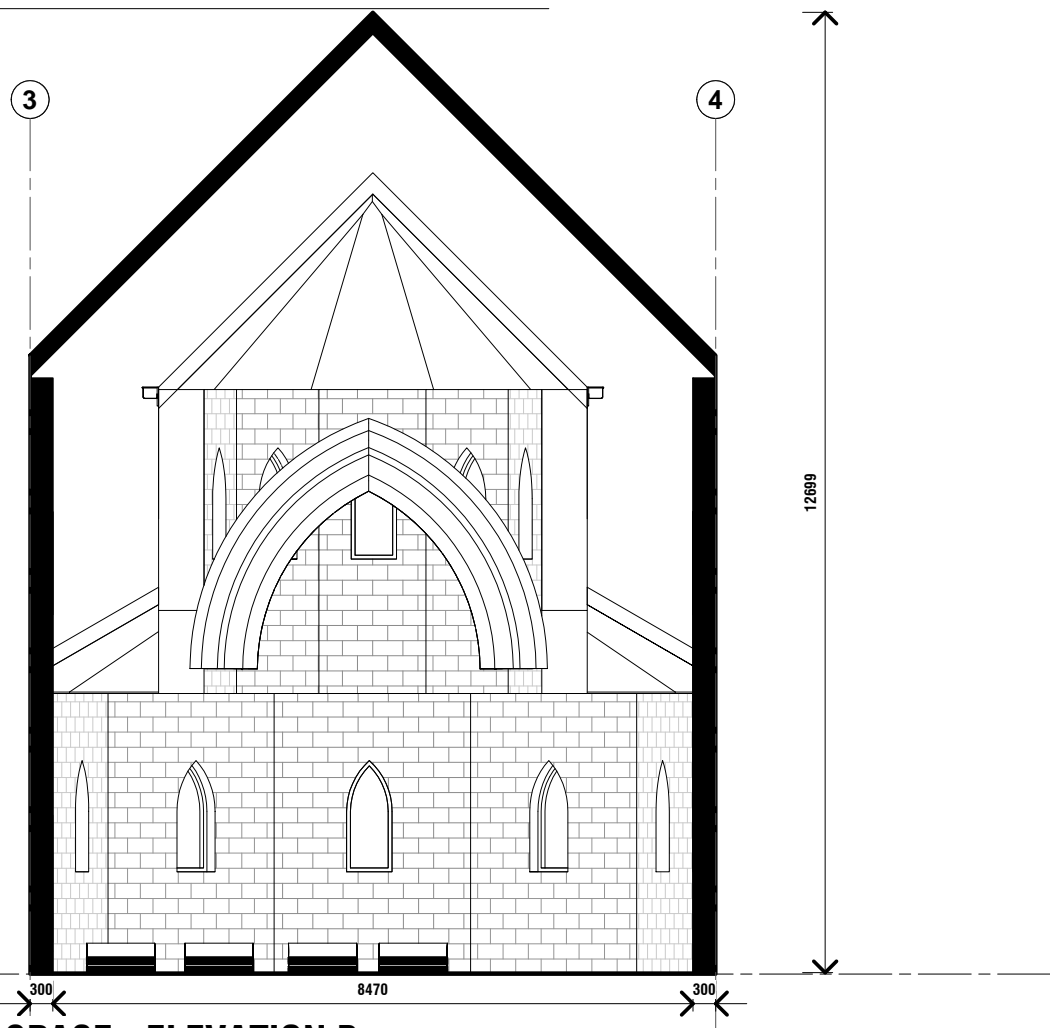


B THERAPEUTIC SPACE - ELEVATION B
 A105 SCALE 1:100@A1


Rev	Date	Amendment

Check all dimensions and all site conditions prior to the commencement of any work. Do not scale drawings - refer noted dimensions only. Any discrepancies shall be referred to Architect/designer for clarification. Drawings shall not be used for construction purposes until issued by designer for construction.

Project	ASSISI CENTER PROJECT	Project No.	0001
Title	INTERNAL ELEVATIONS - THERAPEUTIC SPACE		
Scale	1:100 @ A3	Date	
0 25m		Dwg No	A105
Original @ A3 sheet size		Rev	

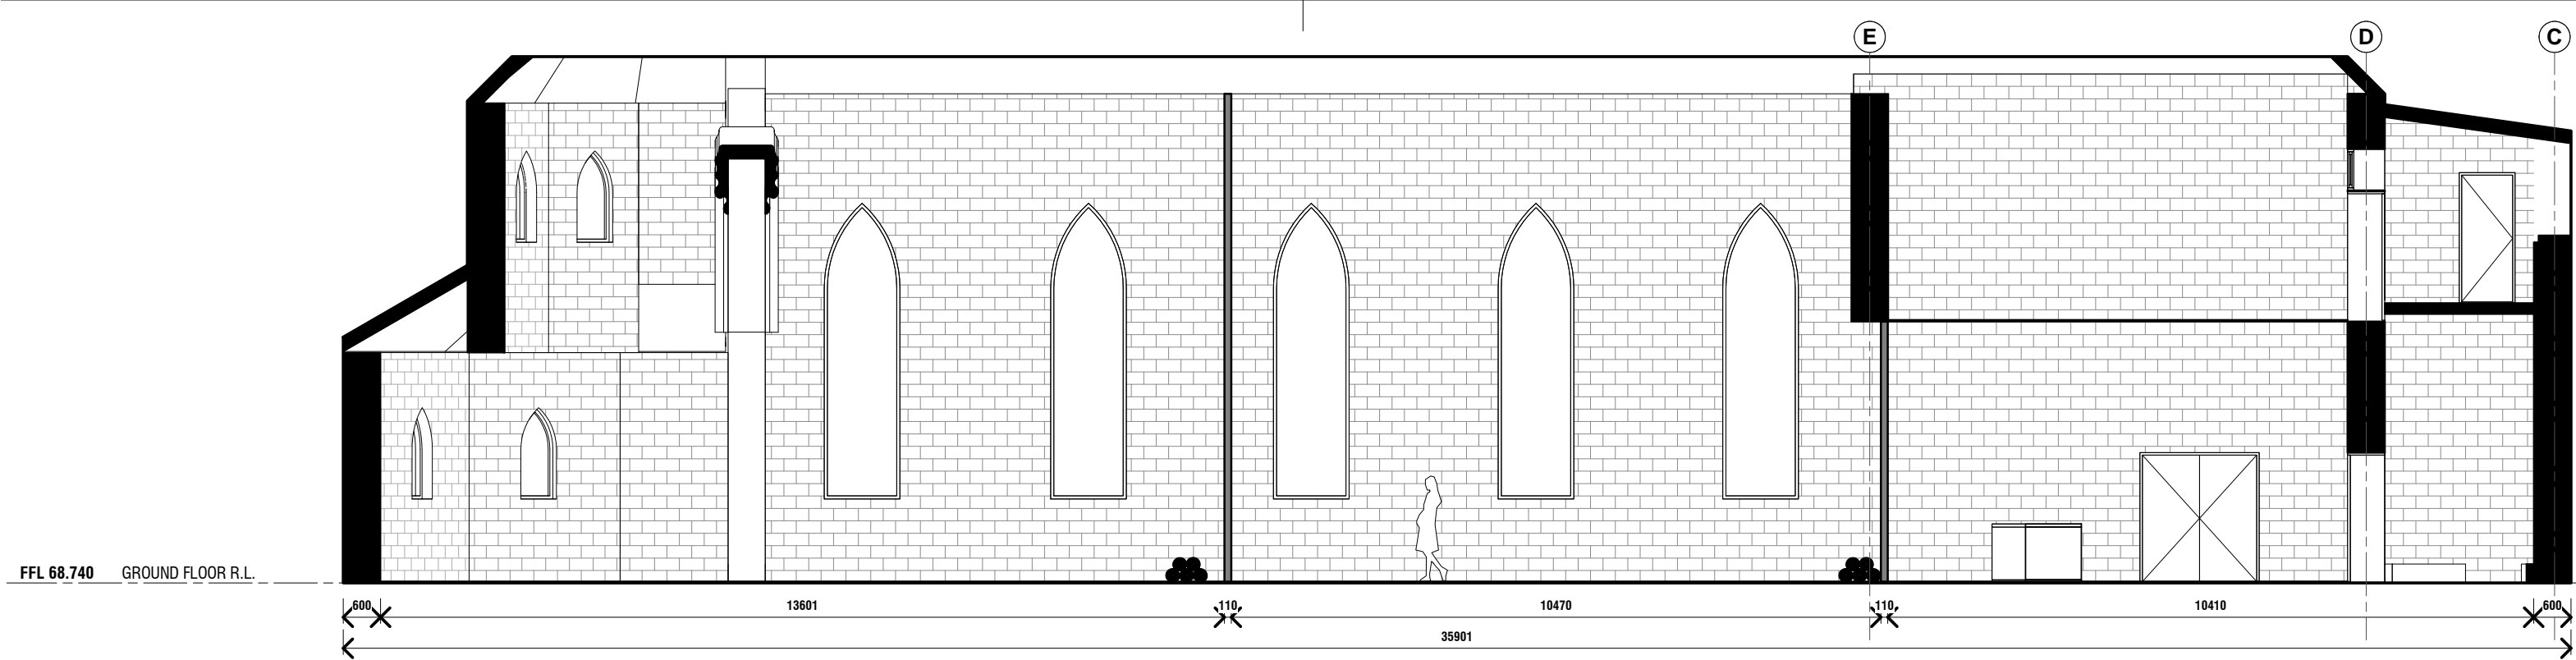

C THERAPEUTIC SPACE - ELEVATION C
 A106 SCALE 1 : 100@A1

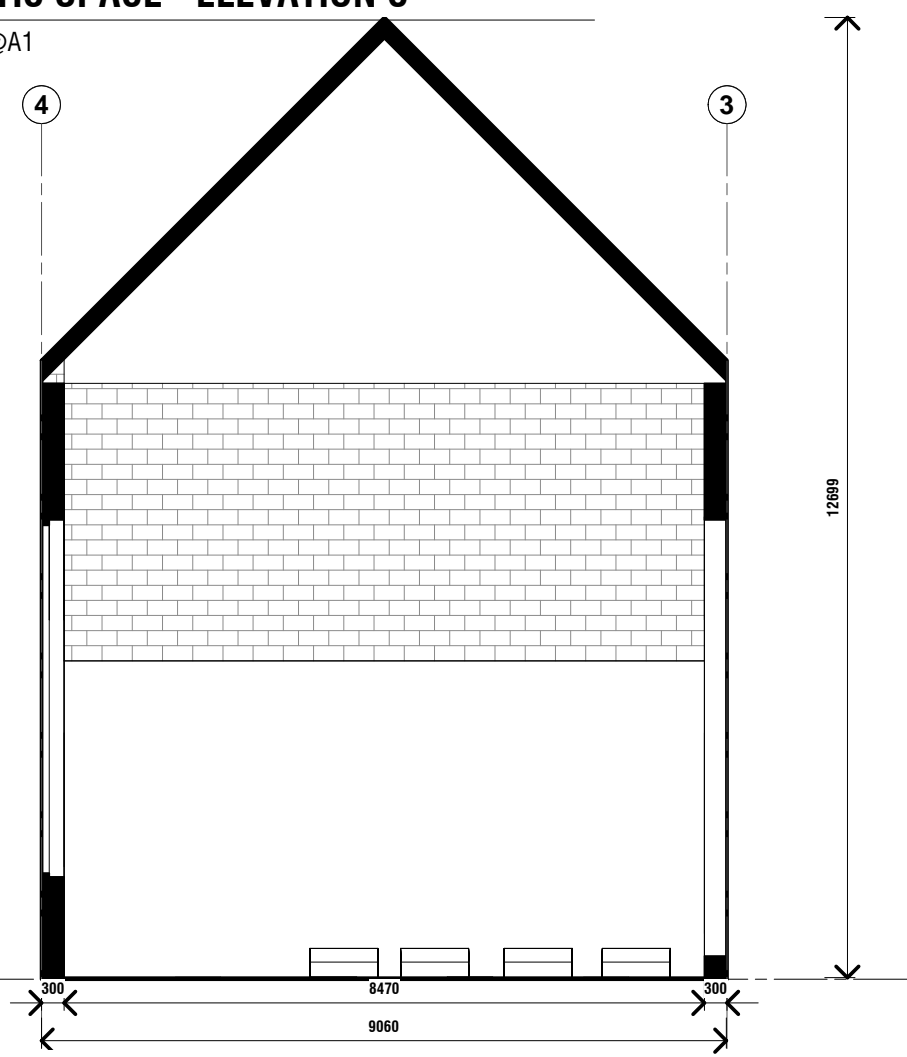


D THERAPEUTIC SPACE - ELEVATION D
 A106 SCALE 1 : 100@A1


Rev	Date	Amendment

Check all dimensions and all site conditions prior to the commencement of any work. Do not scale drawings - refer noted dimensions only. Any discrepancies shall be referred to Architect/designer for clarification. Drawings shall not be used for construction purposes until issued by designer for construction.

Project	ASSISI CENTER PROJECT	Project No.	0001
Title	INTERNAL ELEVATIONS - THERAPEUTIC SPACE		
Scale	1 : 100 @ A3	Date	
0 25m		Dwg No	A106
Original @ A3 sheet size		Rev	

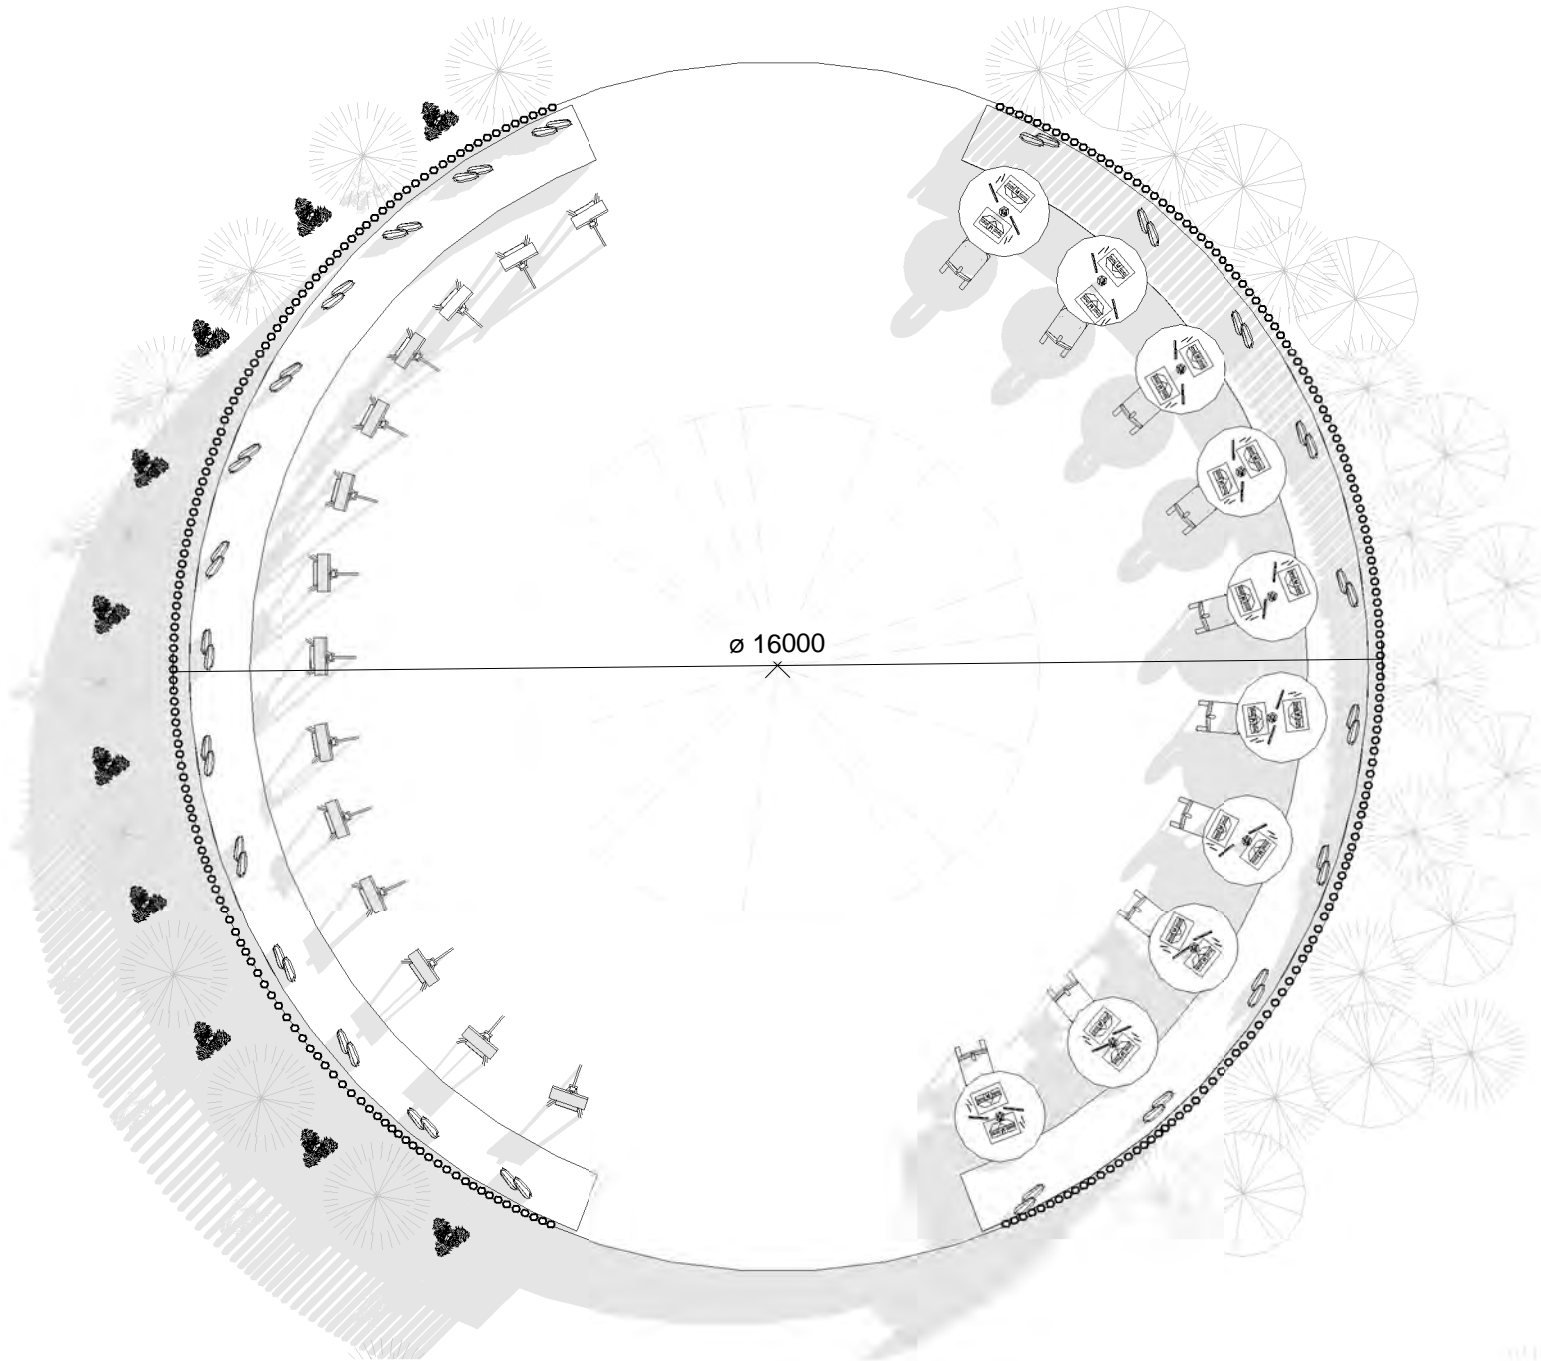

1 PROPOSED FLOORPLAN - LEARNING SPACE COURTYARD
 SCALE 1 : 100@A1

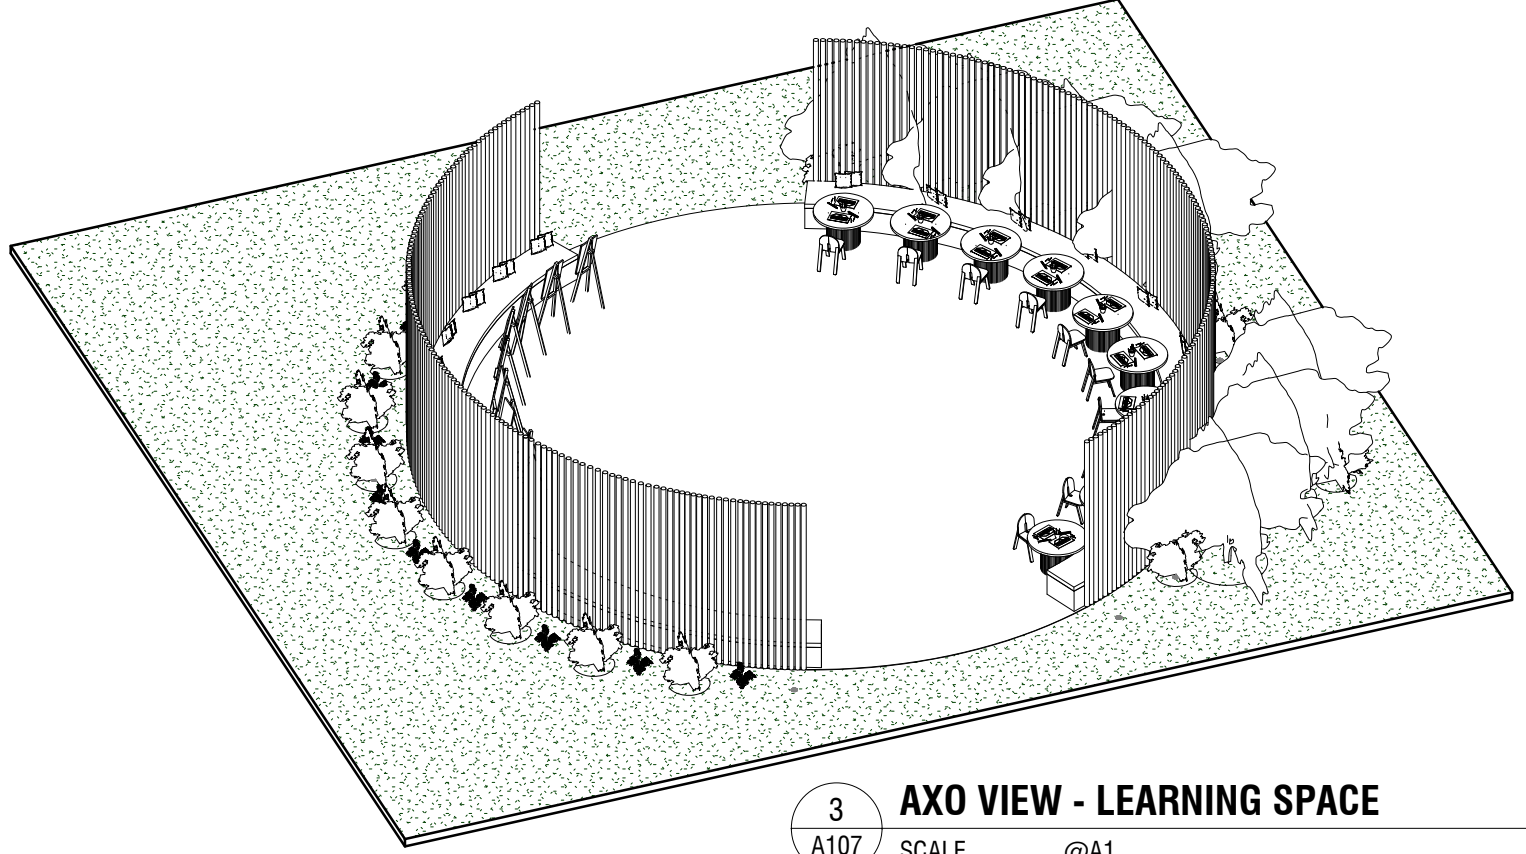


3 AXO VIEW - LEARNING SPACE
 SCALE @A1




Rev	Date	Amendment

Check all dimensions and all site conditions prior to the commencement of any work. Do not scale drawings - refer noted dimensions only. Any discrepancies shall be referred to Architect/designer for clarification. Drawings shall not be used for construction purposes until issued by designer for construction.

 

Project	ASSISI CENTER PROJECT	Project No.	0001
Title	PROPOSED FLOORPLAN - LEARNING SPACE	Date	
Scale	1 : 100 @ A3	Dwg No	A107
		Rev	
Original @ A3 sheet size			

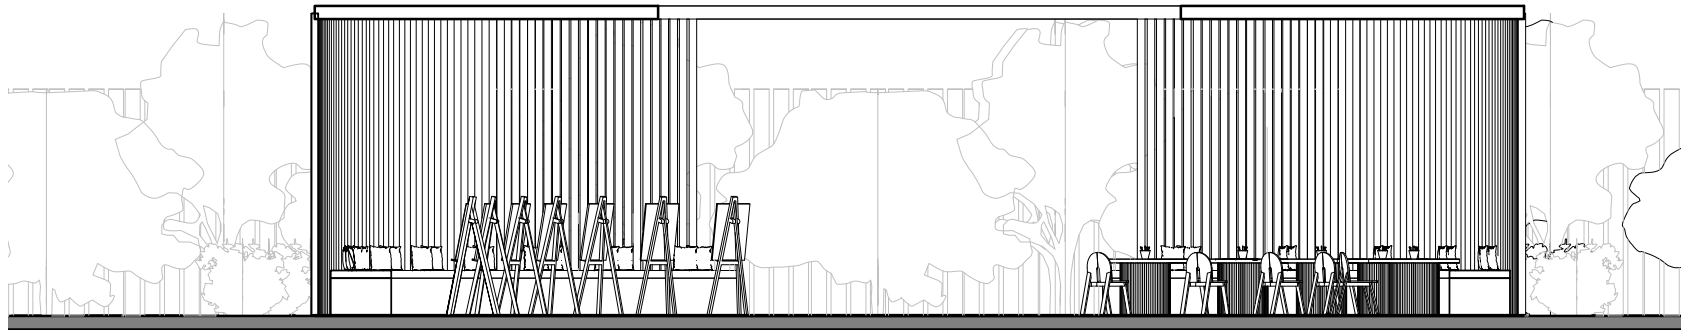


15999

A
A108

LEARNING SPACE COURTYARD - ELEVATION A


SCALE 1 : 100@A1

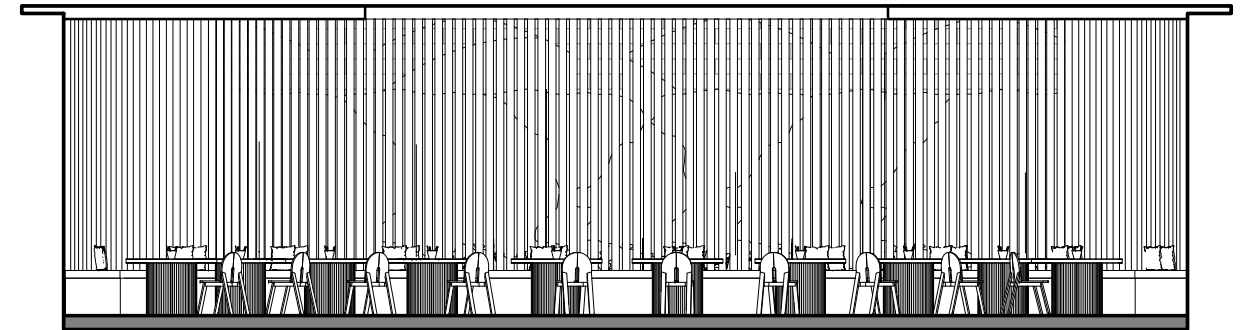

B
A108

LEARNING SPACE COURTYARD - ELEVATION B

SCALE 1 : 100@A1

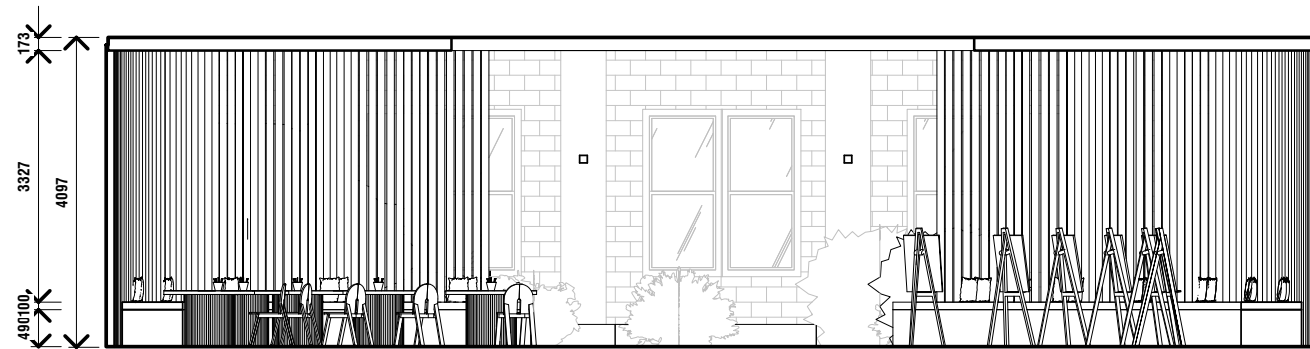


173
3327
4097
490100

C
A108

LEARNING SPACE COURTYARD - ELEVATION C

SCALE 1 : 100@A1

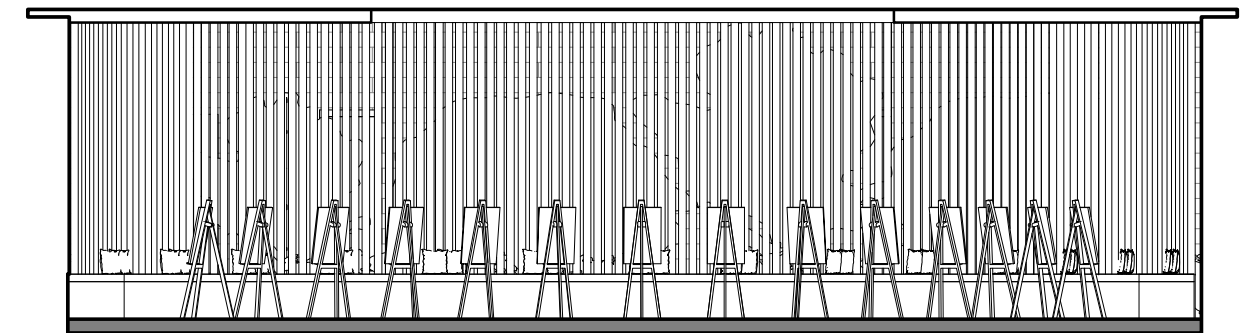

D
A108



LEARNING SPACE COURTYARD - ELEVATION D

SCALE 1 : 100@A1



Rev	Date	Amendment

Check all dimensions and all site conditions prior to the commencement of any work. Do not scale drawings - refer noted dimensions only. Any discrepancies shall be referred to Architect/designer for clarification. Drawings shall not be used for construction purposes until issued by designer for construction.

Project	ASSISI CENTER PROJECT	Project No.	0001
Title	INTERNAL ELEVATIONS - LEARNING SPACE		
Scale	1 : 100 @ A3	Date	
0 25m		Dwg No	A108
Original @ A3 sheet size		Rev	

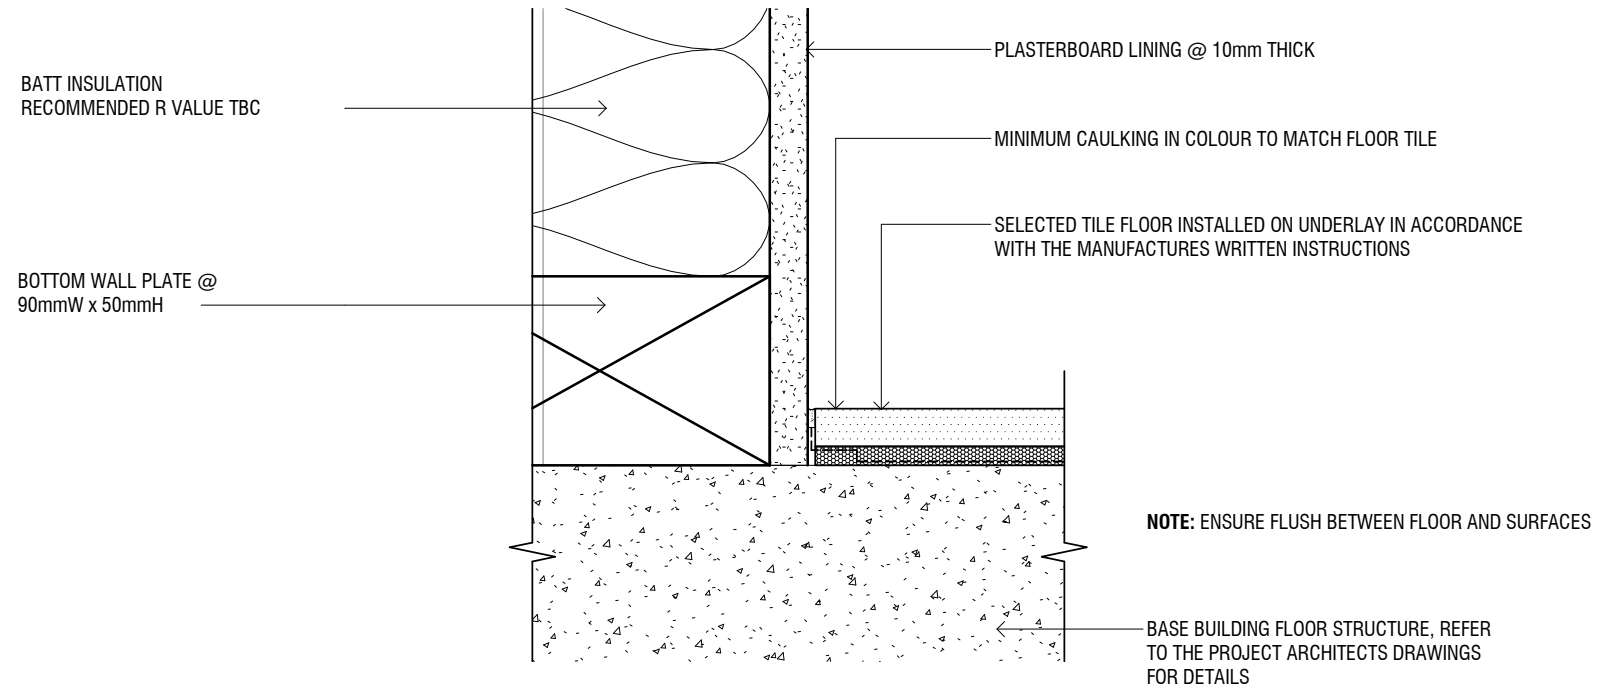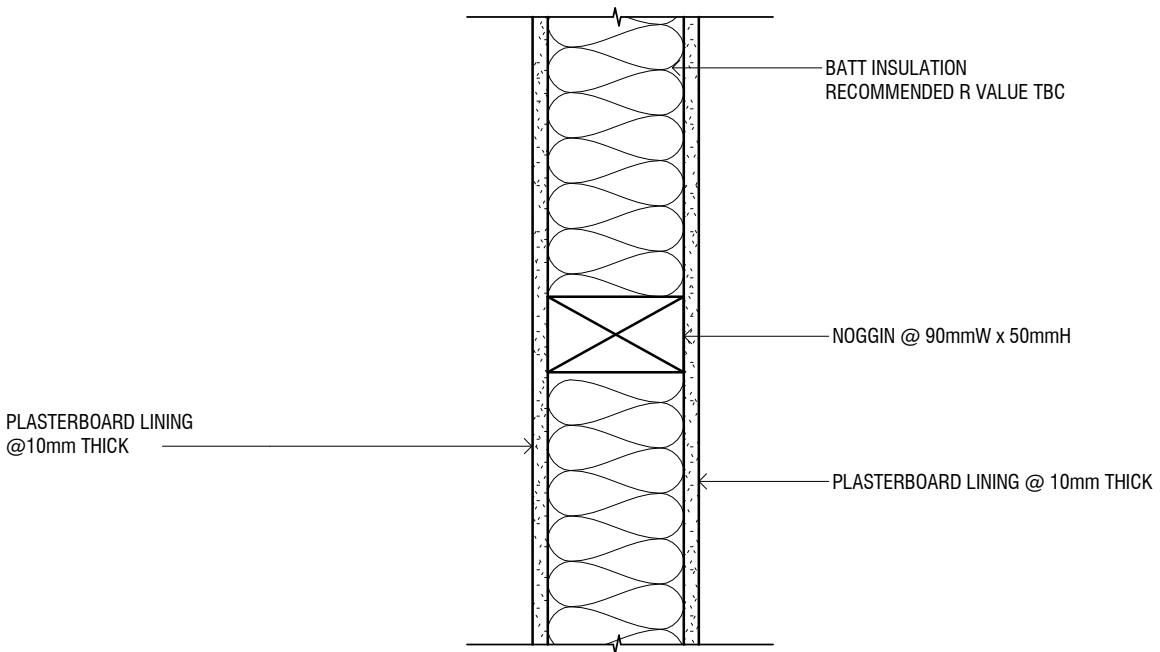

3 **STUD WALL / TILE FLOOR JUNCTION DETAIL**
 A109 SCALE 1:2@A1

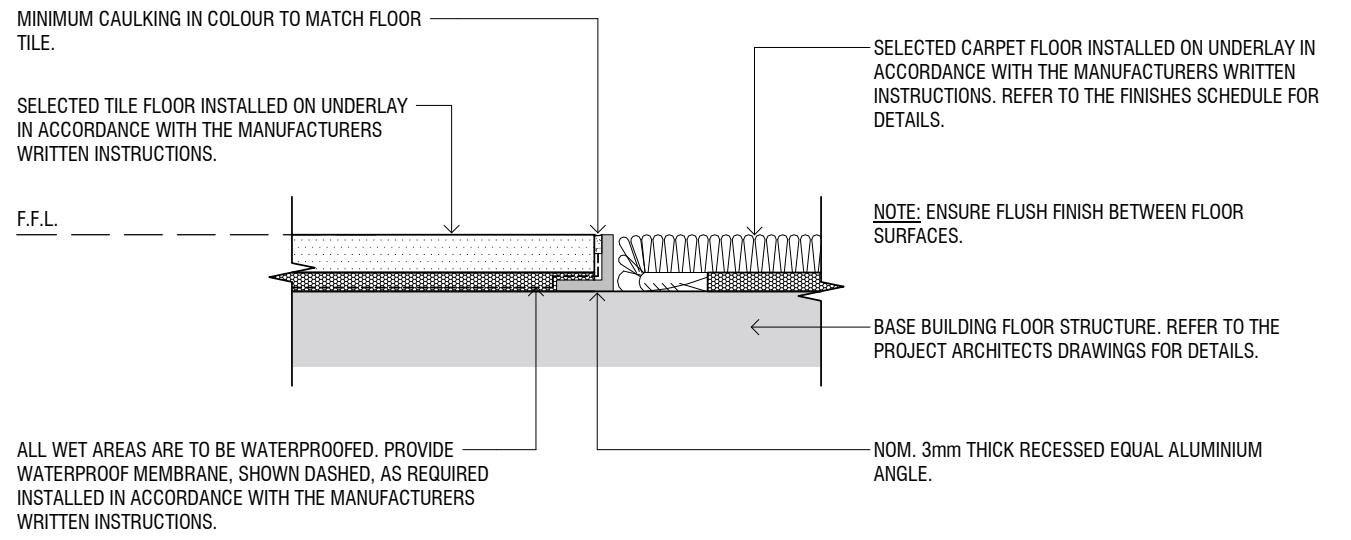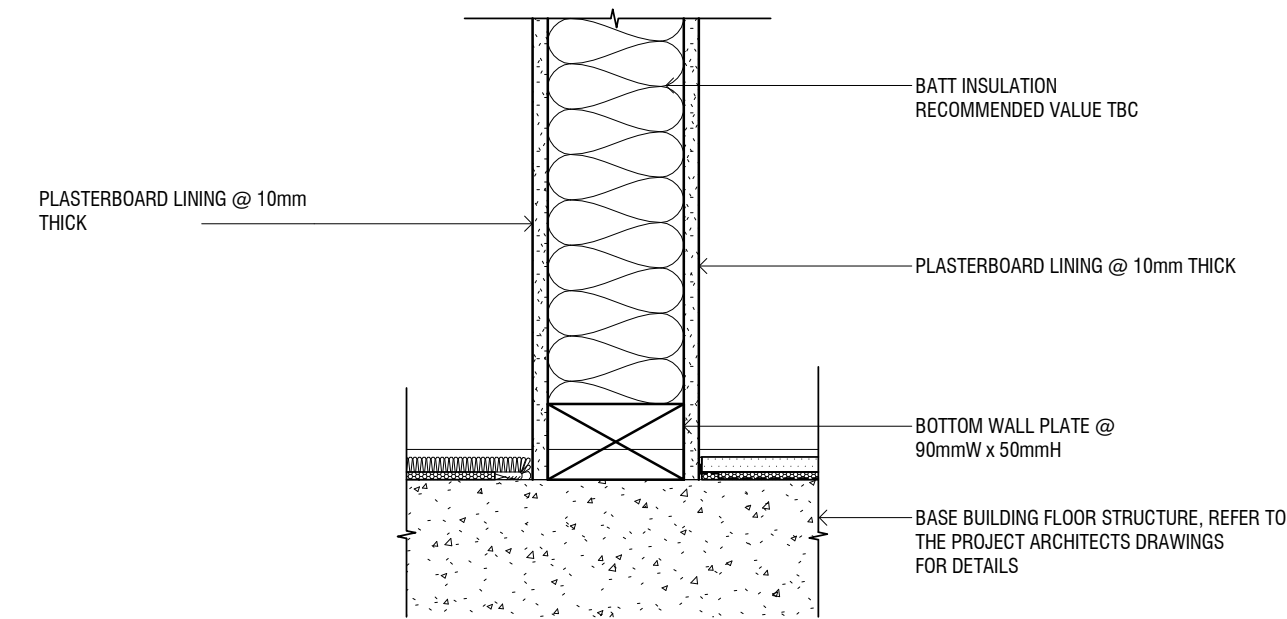


2 **TYPICAL TIMBER STUD DETAIL - ELEVATION**
 A109 SCALE 1:5@A1

4 **TYPICAL TILE / CARPET FLOOR JUNCTION DETAIL**
 A109 SCALE 1:2@A1


Rev	Date	Amendment
Check all dimensions and all site conditions prior to the commencement of any work. Do not scale drawings - refer noted dimensions only. Any discrepancies shall be referred to Architect/designer for clarification. Drawings shall not be used for construction purposes until issued by designer for construction.		
Project ASSISI CENTER PROJECT		Project No. 0001
Title CONSTRUCTION DETAIL		
Scale As indicated @ A3		Date
0 25m		Dwg No A109
Original @ A3 sheet size		Rev



1 FRONT ELEVATION
 A110 SCAL @A
 E 1

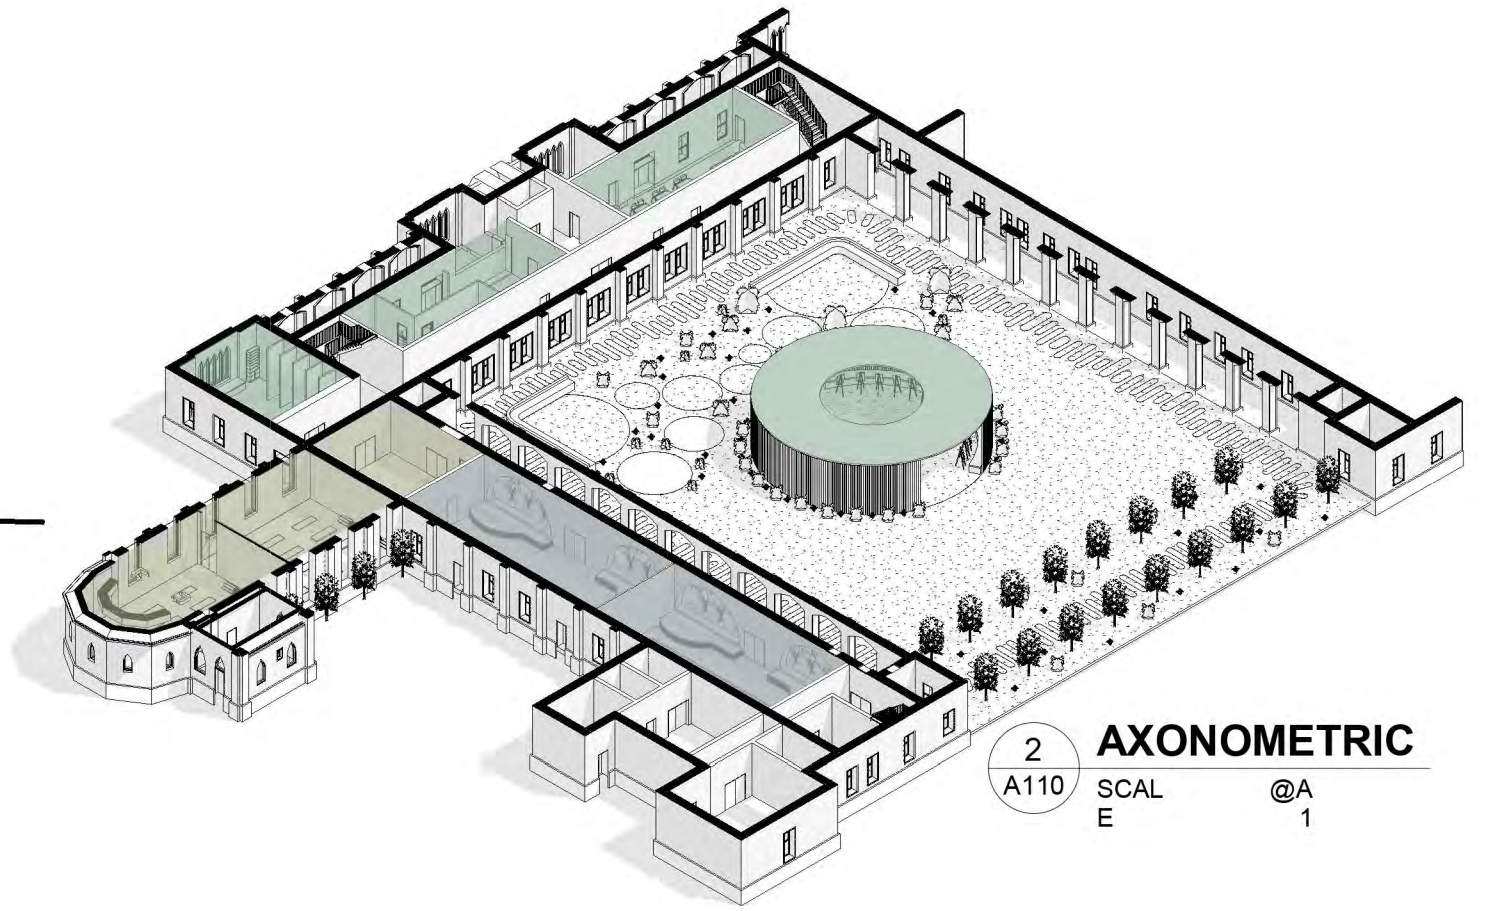

2 AXONOMETRIC
 A110 SCAL @A
 E 1

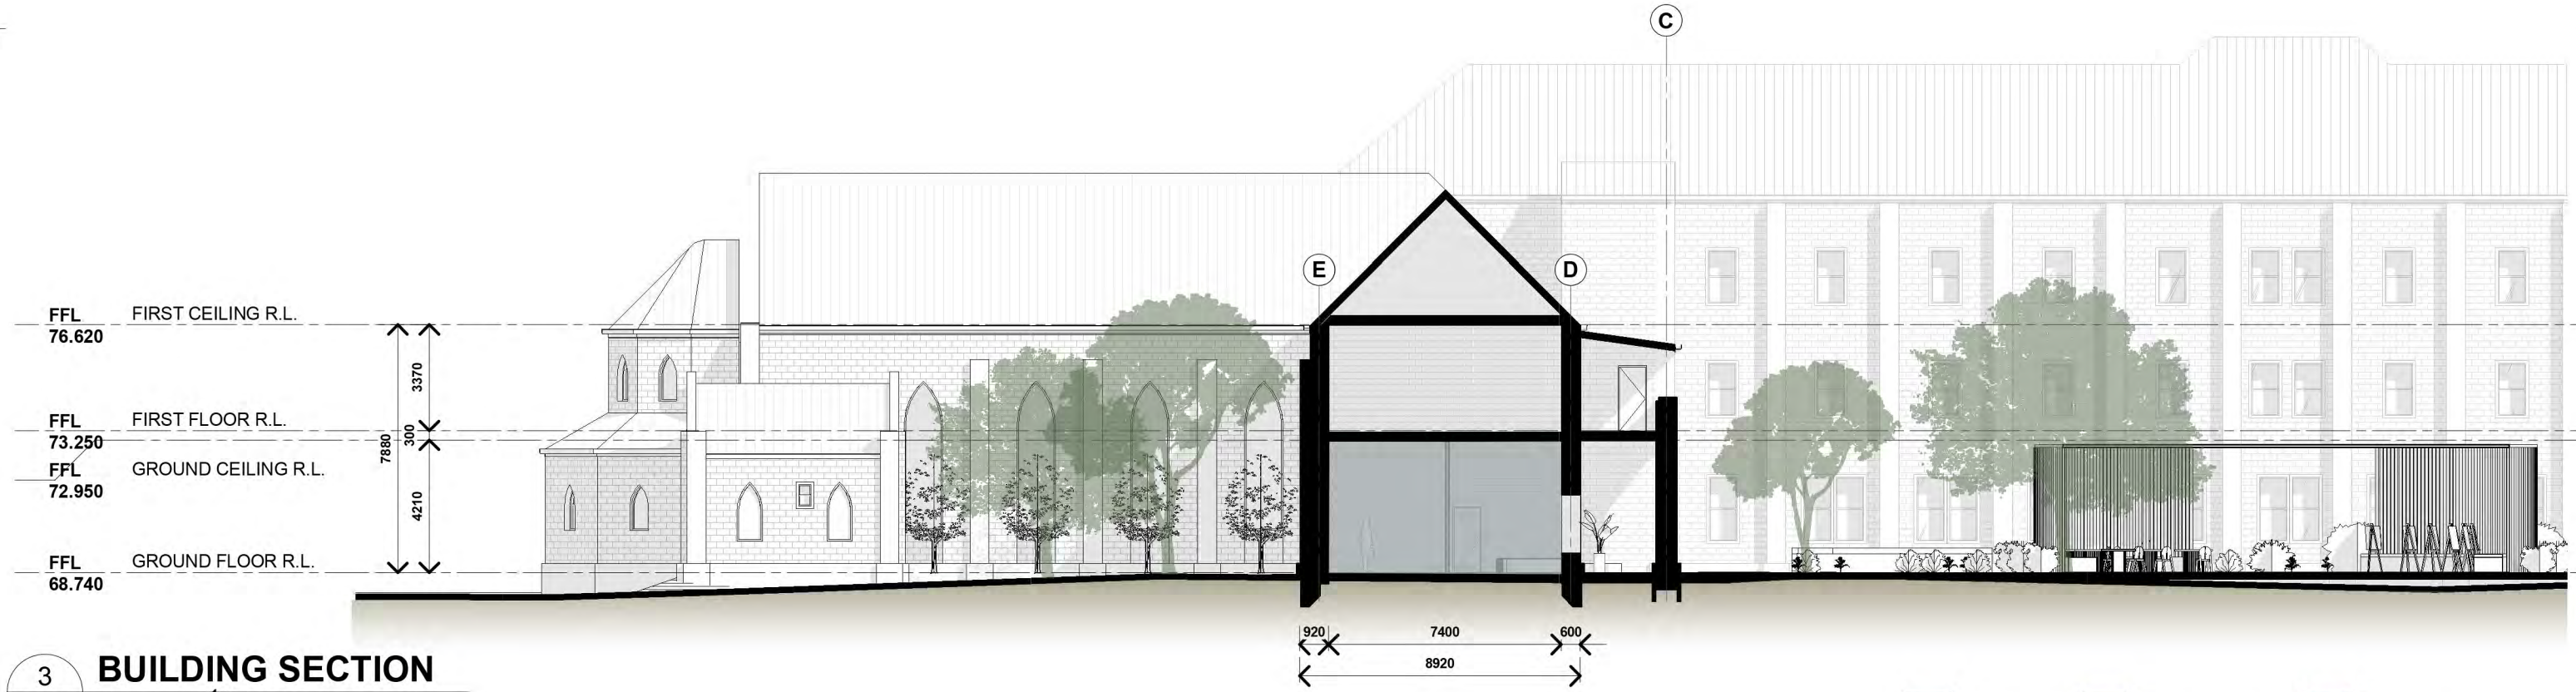

3 BUILDING SECTION
 A110 SCAL 1:200 @A
 E 1

FFL FIRST CEILING R.L. 76.620
 FFL FIRST FLOOR R.L. 73.250
 FFL GROUND CEILING R.L. 72.950
 FFL GROUND FLOOR R.L. 68.740

7680
 300
 4210

920 7400 600
 8920



■ QUIET ■ THERAPEUTIC ■ LEARNING

Check all dimensions and all site conditions prior to the commencement of any work. Do not scale drawings - refer noted dimensions only. Any discrepancies shall be referred to Architect/designer for clarification. Drawings shall not be used for construction purposes until issued by designer for construction.

Rev	Date	Amendment

Project	ASSISI CENTER PROJECT	Project No.	0001
Title	LONG SECTION	Date	
Scale	1 : 200 @ A3	Dwg No	A110
0 25m	Original @ A3 sheet size	Rev	

LIGHTING AND ELECTRICAL

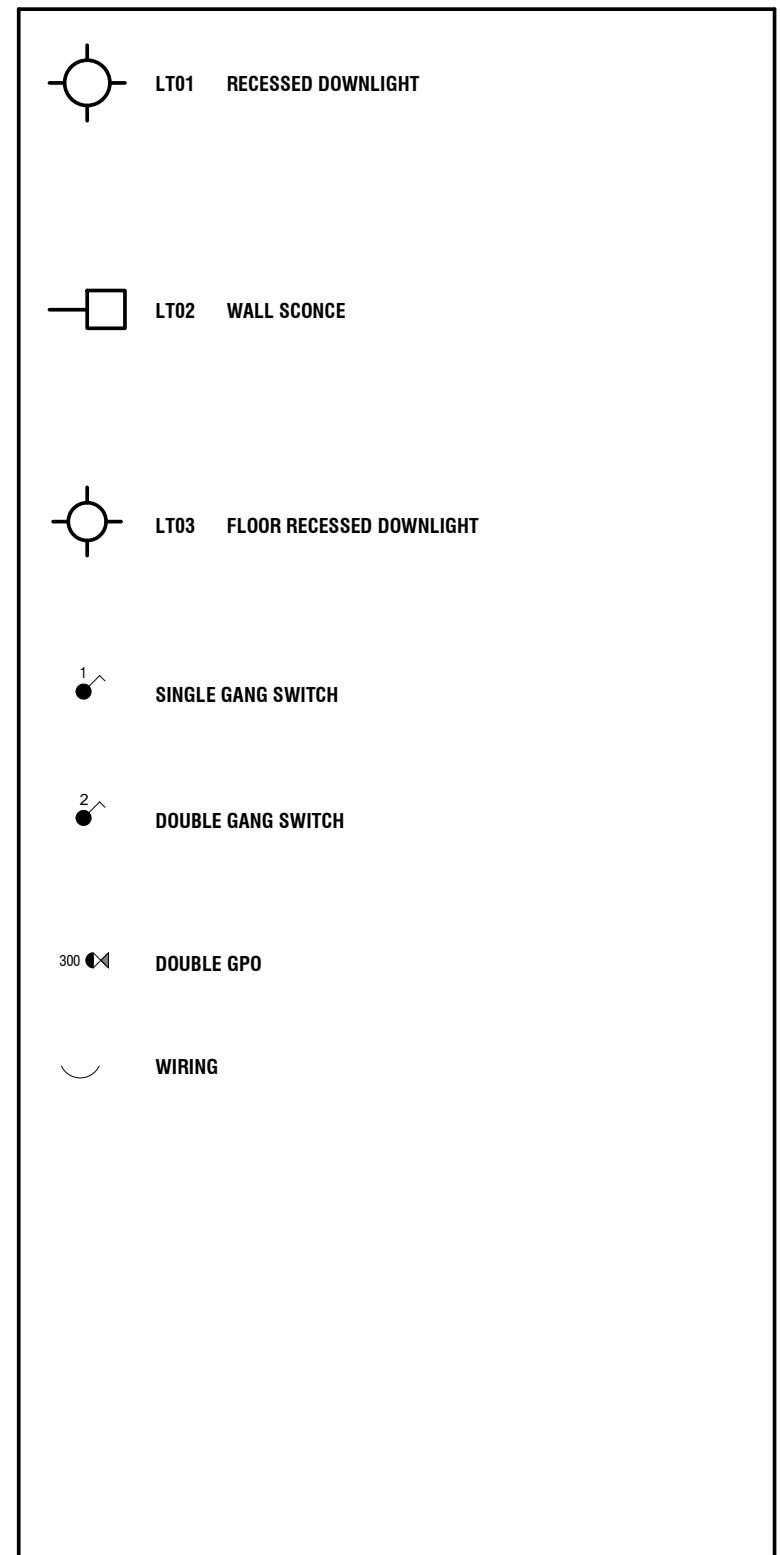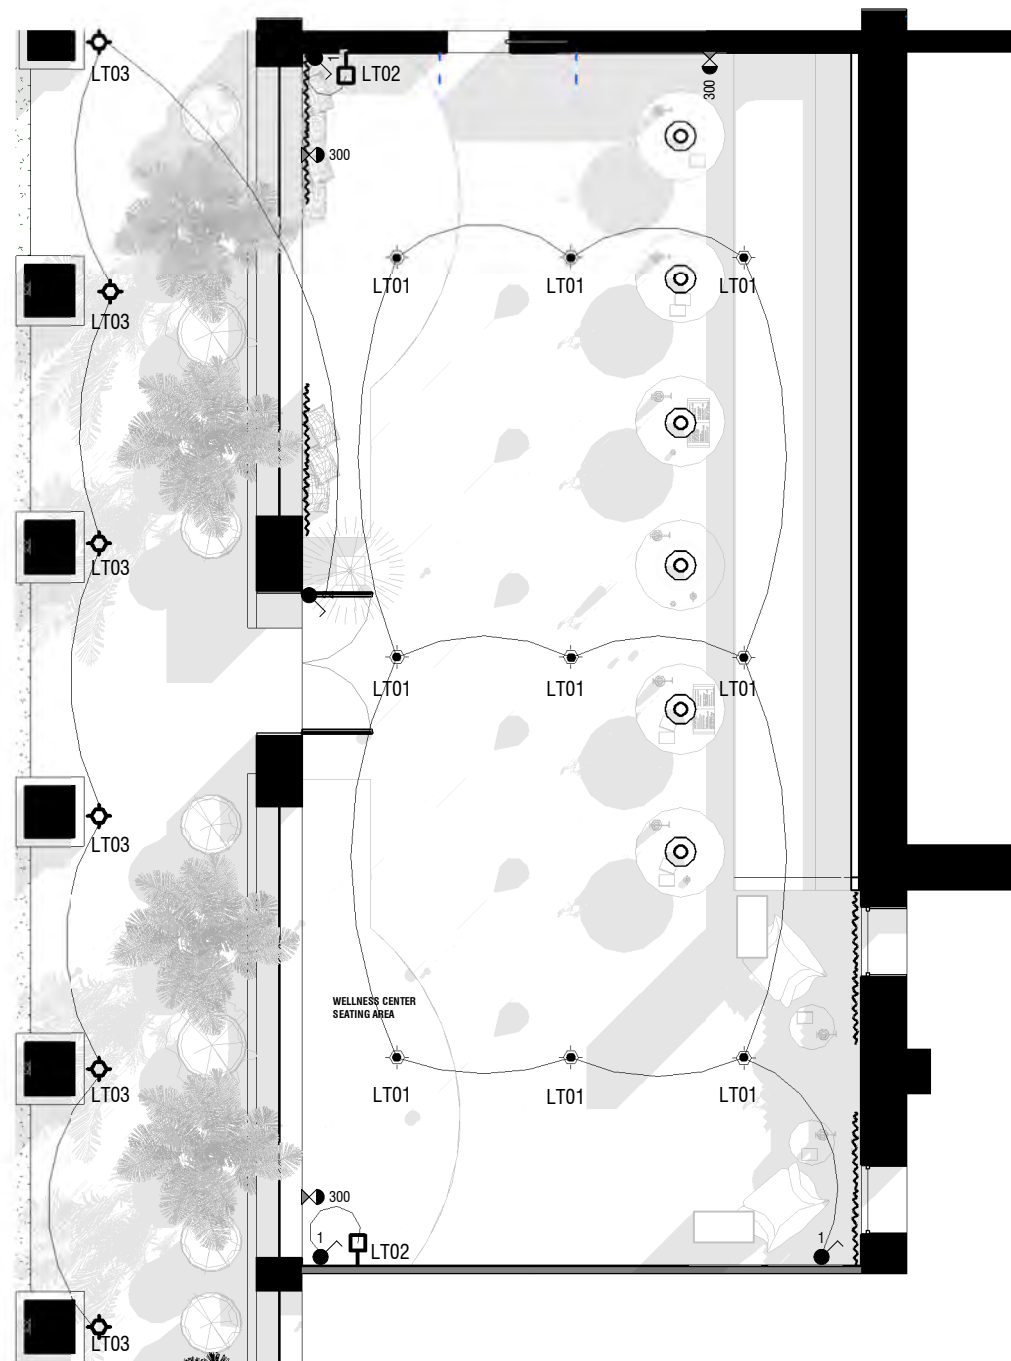


1 QUIET SPACE - RCP
A111 SCALE 1:100@A1

Rev	Date	Amendment

Check all dimensions and all site conditions prior to the commencement of any work. Do not scale drawings - refer noted dimensions only. Any discrepancies shall be referred to Architect/designer for clarification. Drawings shall not be used for construction purposes until issued by designer for construction.



Project	ASSISI CENTER PROJECT	Project No.	0001
Title	RCP	Date	
Scale	1:100 @ A3	Dwg No	A111
0 25m		Rev	
Original @ A3 sheet size			

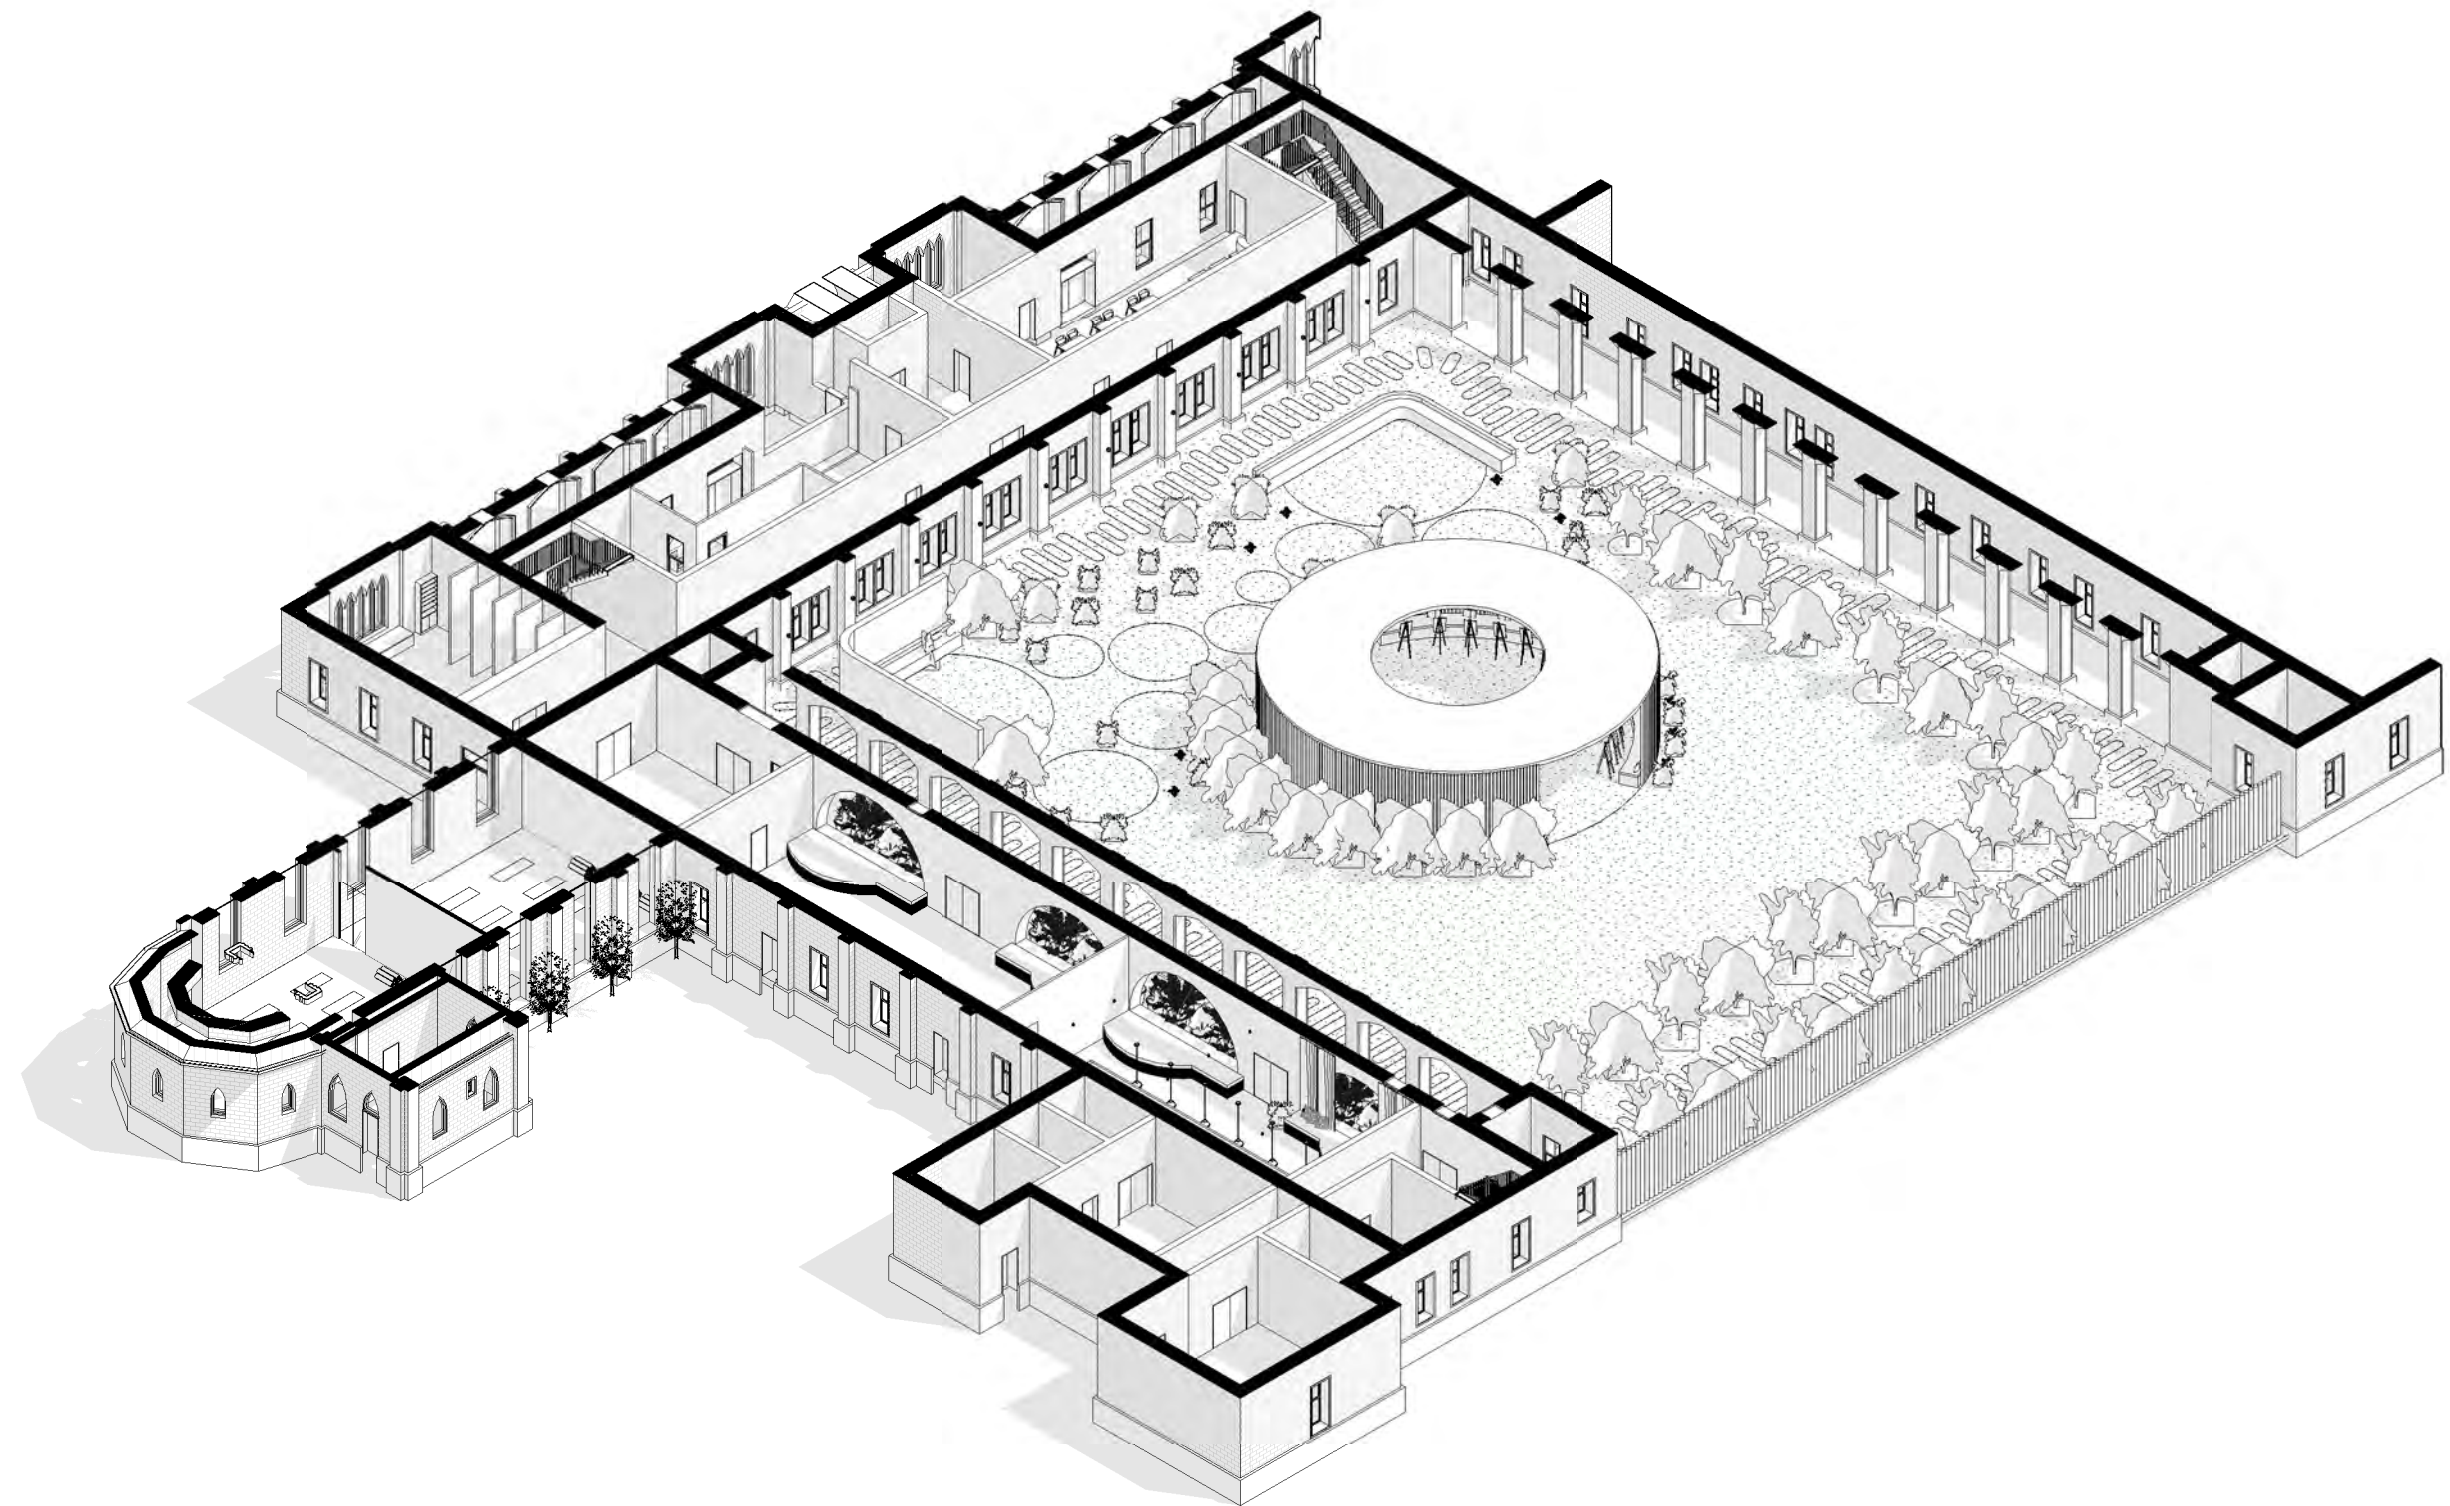

Rev	Date	Amendment

Check all dimensions and all site conditions prior to the commencement of any work. Do not scale drawings - refer noted dimensions only. Any discrepancies shall be referred to Architect/designer for clarification. Drawings shall not be used for construction purposes until issued by designer for construction.

Project	ASSISI CENTER PROJECT	Project No.	0001
---------	-----------------------	-------------	------

Title	AXONOMETRIC
-------	-------------

Scale	@ A3	Date	
-------	------	------	--

0	25m
Original @ A3 sheet size	

Dwg No	A112
Rev	



1 PERSPECTIVE VIEW - QUIET SPACE
 A113 SCALE @A1

Check all dimensions and all site conditions prior to the commencement of any work. Do not scale drawings - refer noted dimensions only. Any discrepancies shall be referred to Architect/designer for clarification. Drawings shall not be used for construction purposes until issued by designer for construction.

Rev	Date	Amendment

Project	ASSISI CENTER PROJECT	Project No.	0001
Title	PERSPECTIVE VIEW	Date	
Scale	@ A3	Dwg No	A113
		Rev	
Original @ A3 sheet size			




1 **PERSPECTIVE VIEW 2 - QUIET SPACE**
 A114 SCALE @A1

Check all dimensions and all site conditions prior to the commencement of any work. Do not scale drawings - refer noted dimensions only. Any discrepancies shall be referred to Architect/designer for clarification. Drawings shall not be used for construction purposes until issued by designer for construction.

Rev	Date	Amendment

Project	ASSISI CENTER PROJECT	Project No.	0001
Title	PERSPECTIVE VIEW		
Scale	@ A3	Date	
0 25m		Dwg No	A114
Original @ A3 sheet size		Rev	

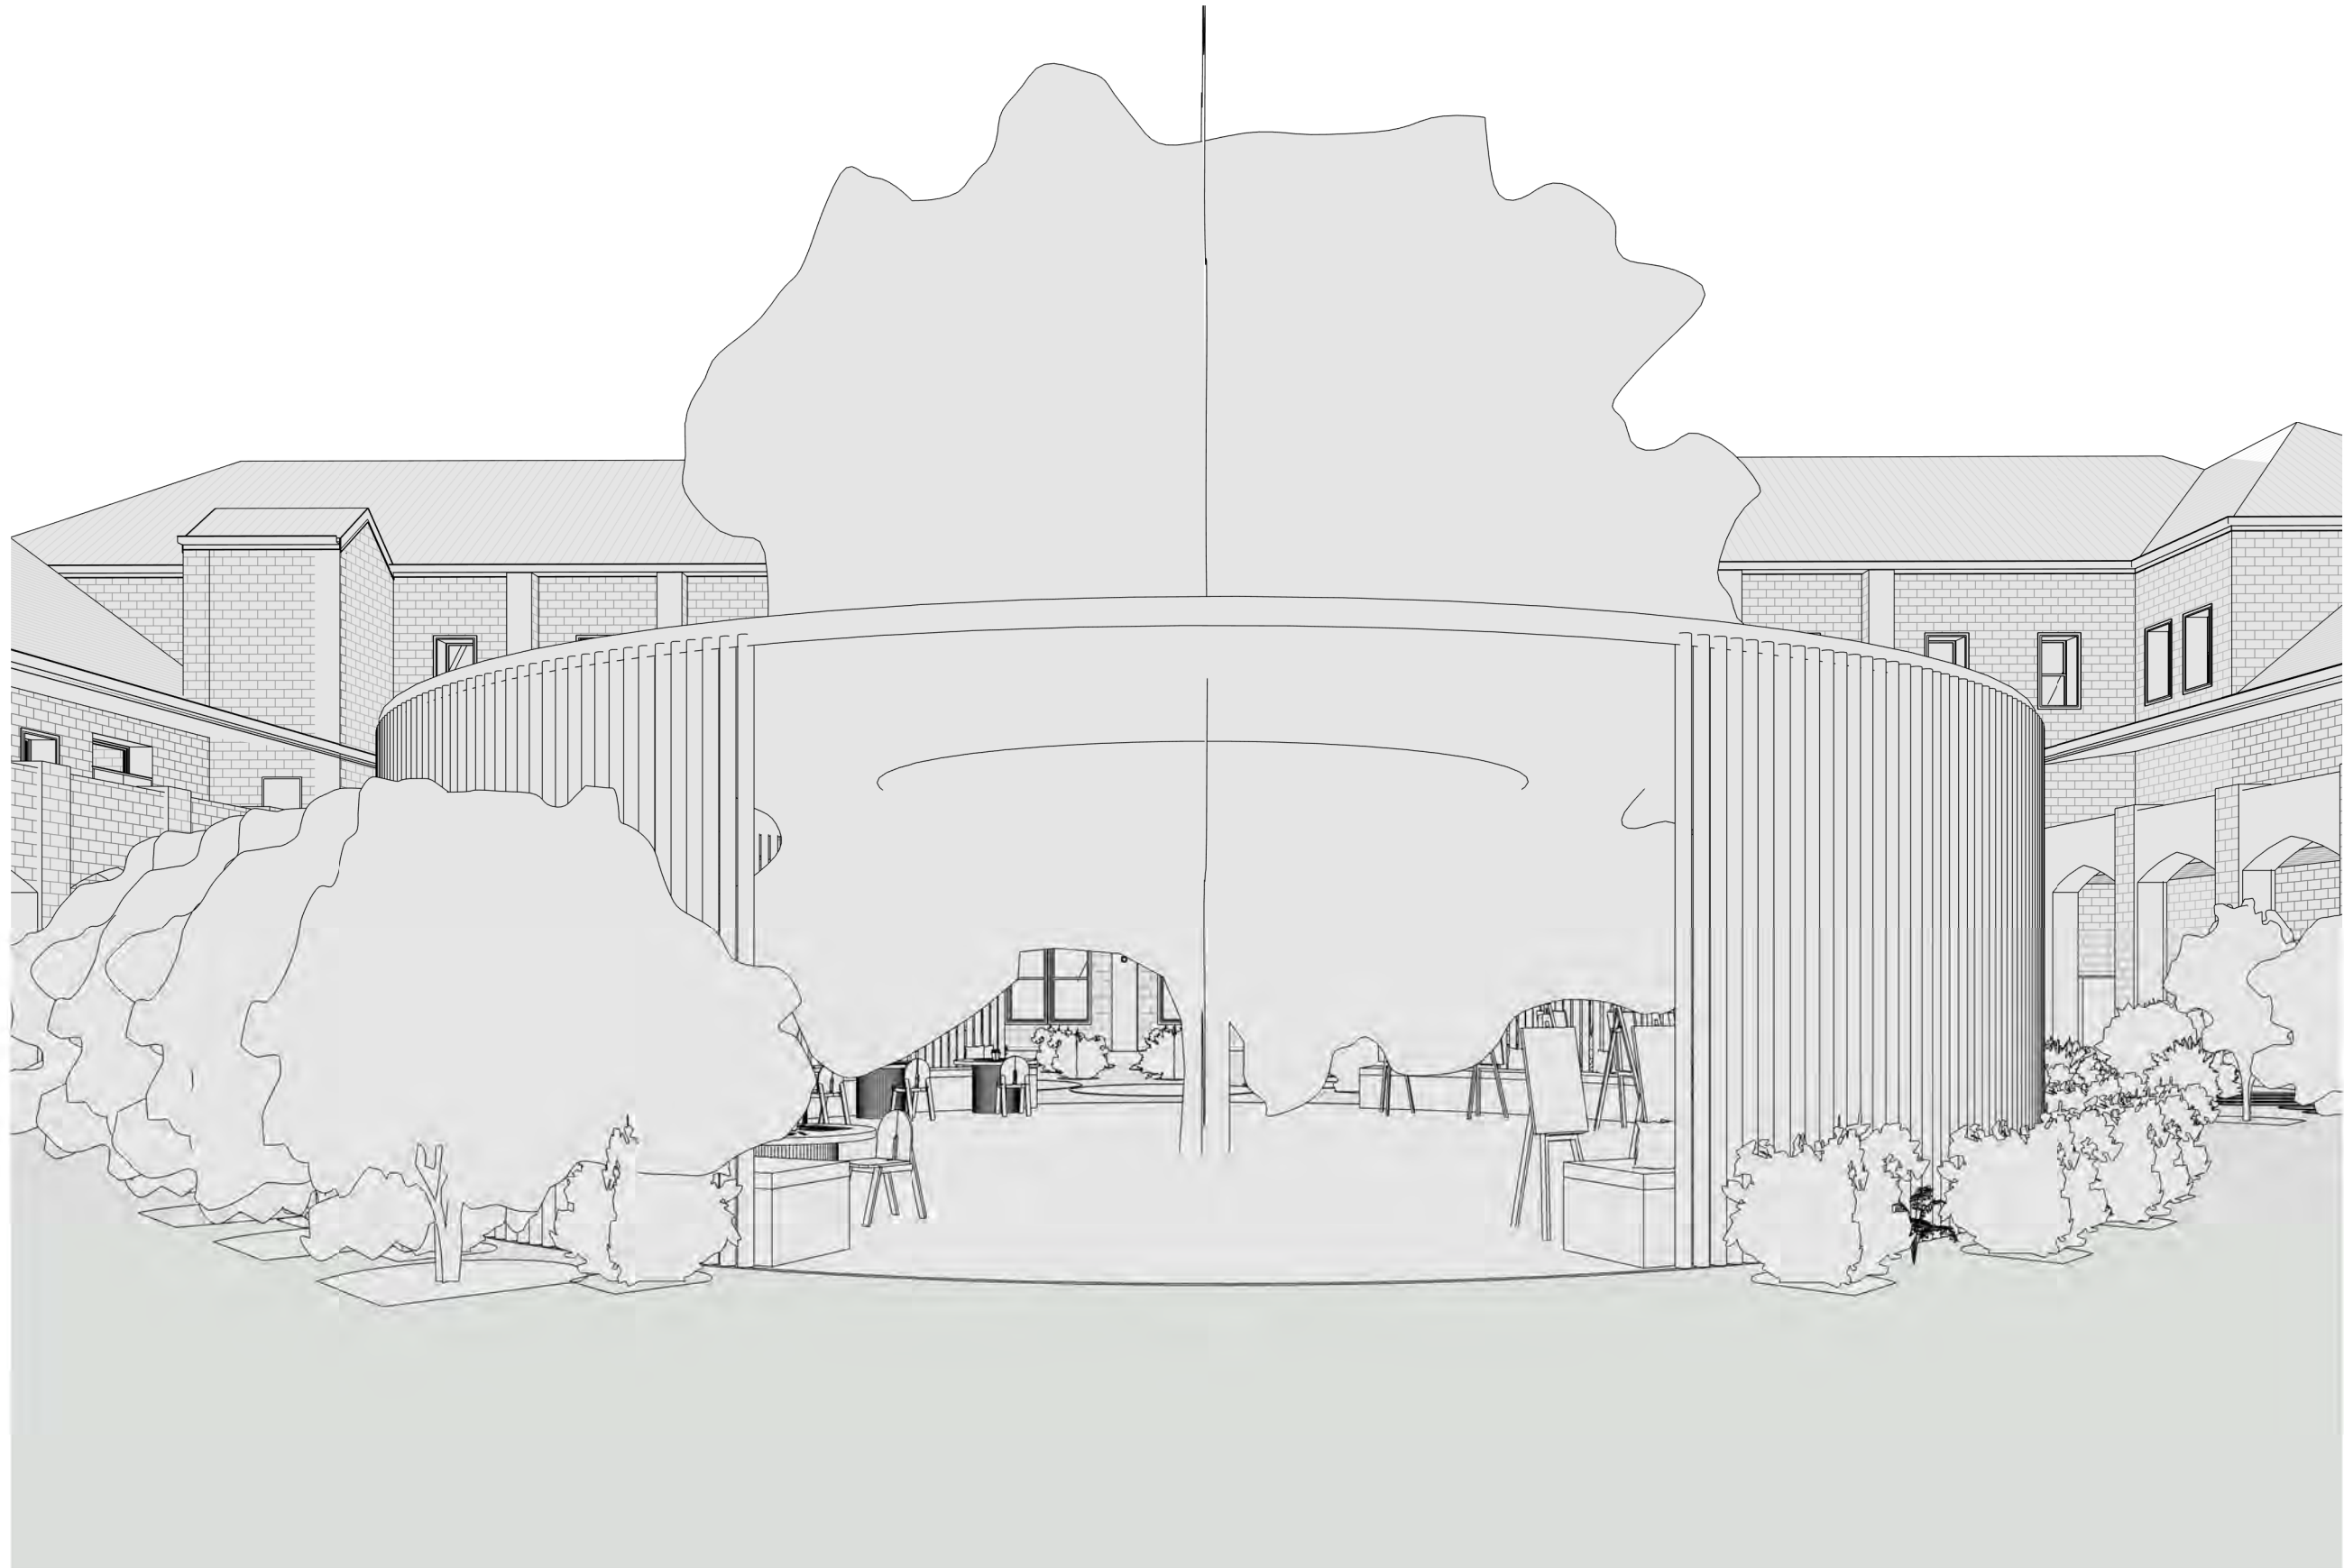


1 **PERSPECTIVE VIEW - OUTDOOR PAVILIAN**
 A115 SCALE @A1

Rev	Date	Amendment

Check all dimensions and all site conditions prior to the commencement of any work. Do not scale drawings - refer noted dimensions only. Any discrepancies shall be referred to Architect/designer for clarification. Drawings shall not be used for construction purposes until issued by designer for construction.

Project	ASSISI CENTER PROJECT	Project No.	0001
Title	PERSPECTIVE VIEW	Date	
Scale	@ A3	Dwg No	A115
		Rev	

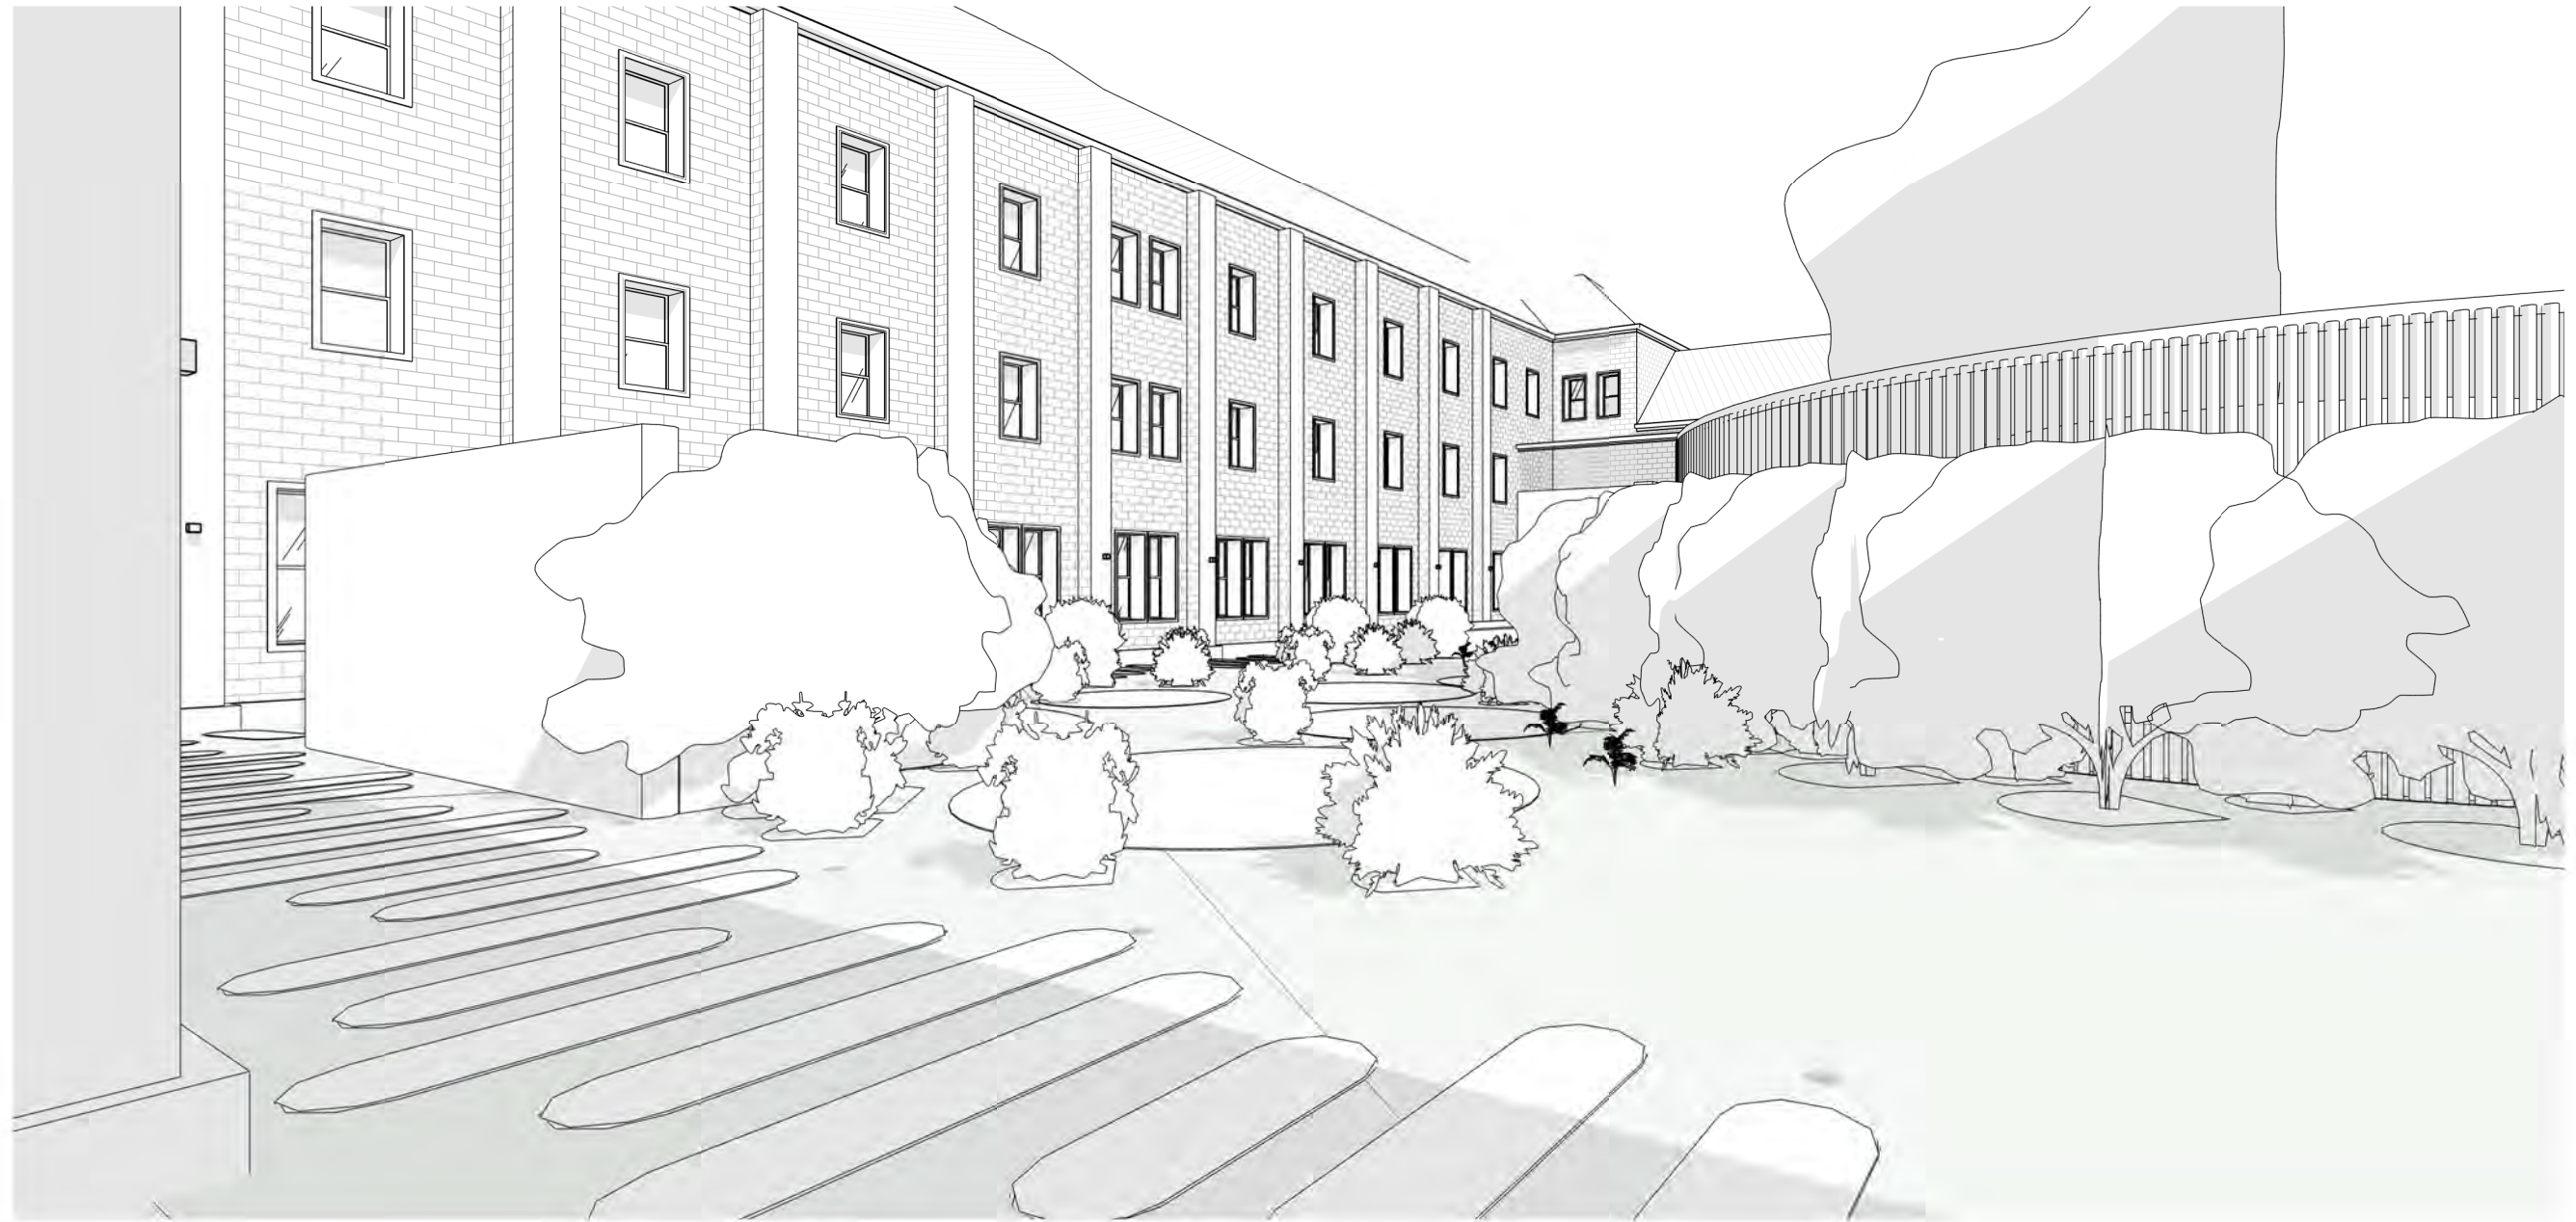


1 **PERSPECTIVE VIEW - COURTYARD QUIET SPACE**
 A116 SCALE @A1

Check all dimensions and all site conditions prior to the commencement of any work. Do not scale drawings - refer noted dimensions only. Any discrepancies shall be referred to Architect/designer for clarification. Drawings shall not be used for construction purposes until issued by designer for construction.

Rev	Date	Amendment

Project	ASSISI CENTER PROJECT	Project No.	0001
Title	PERSPECTIVE VIEW	Date	
Scale	@ A3	Dwg No	A116
		Rev	
Original @ A3 sheet size			

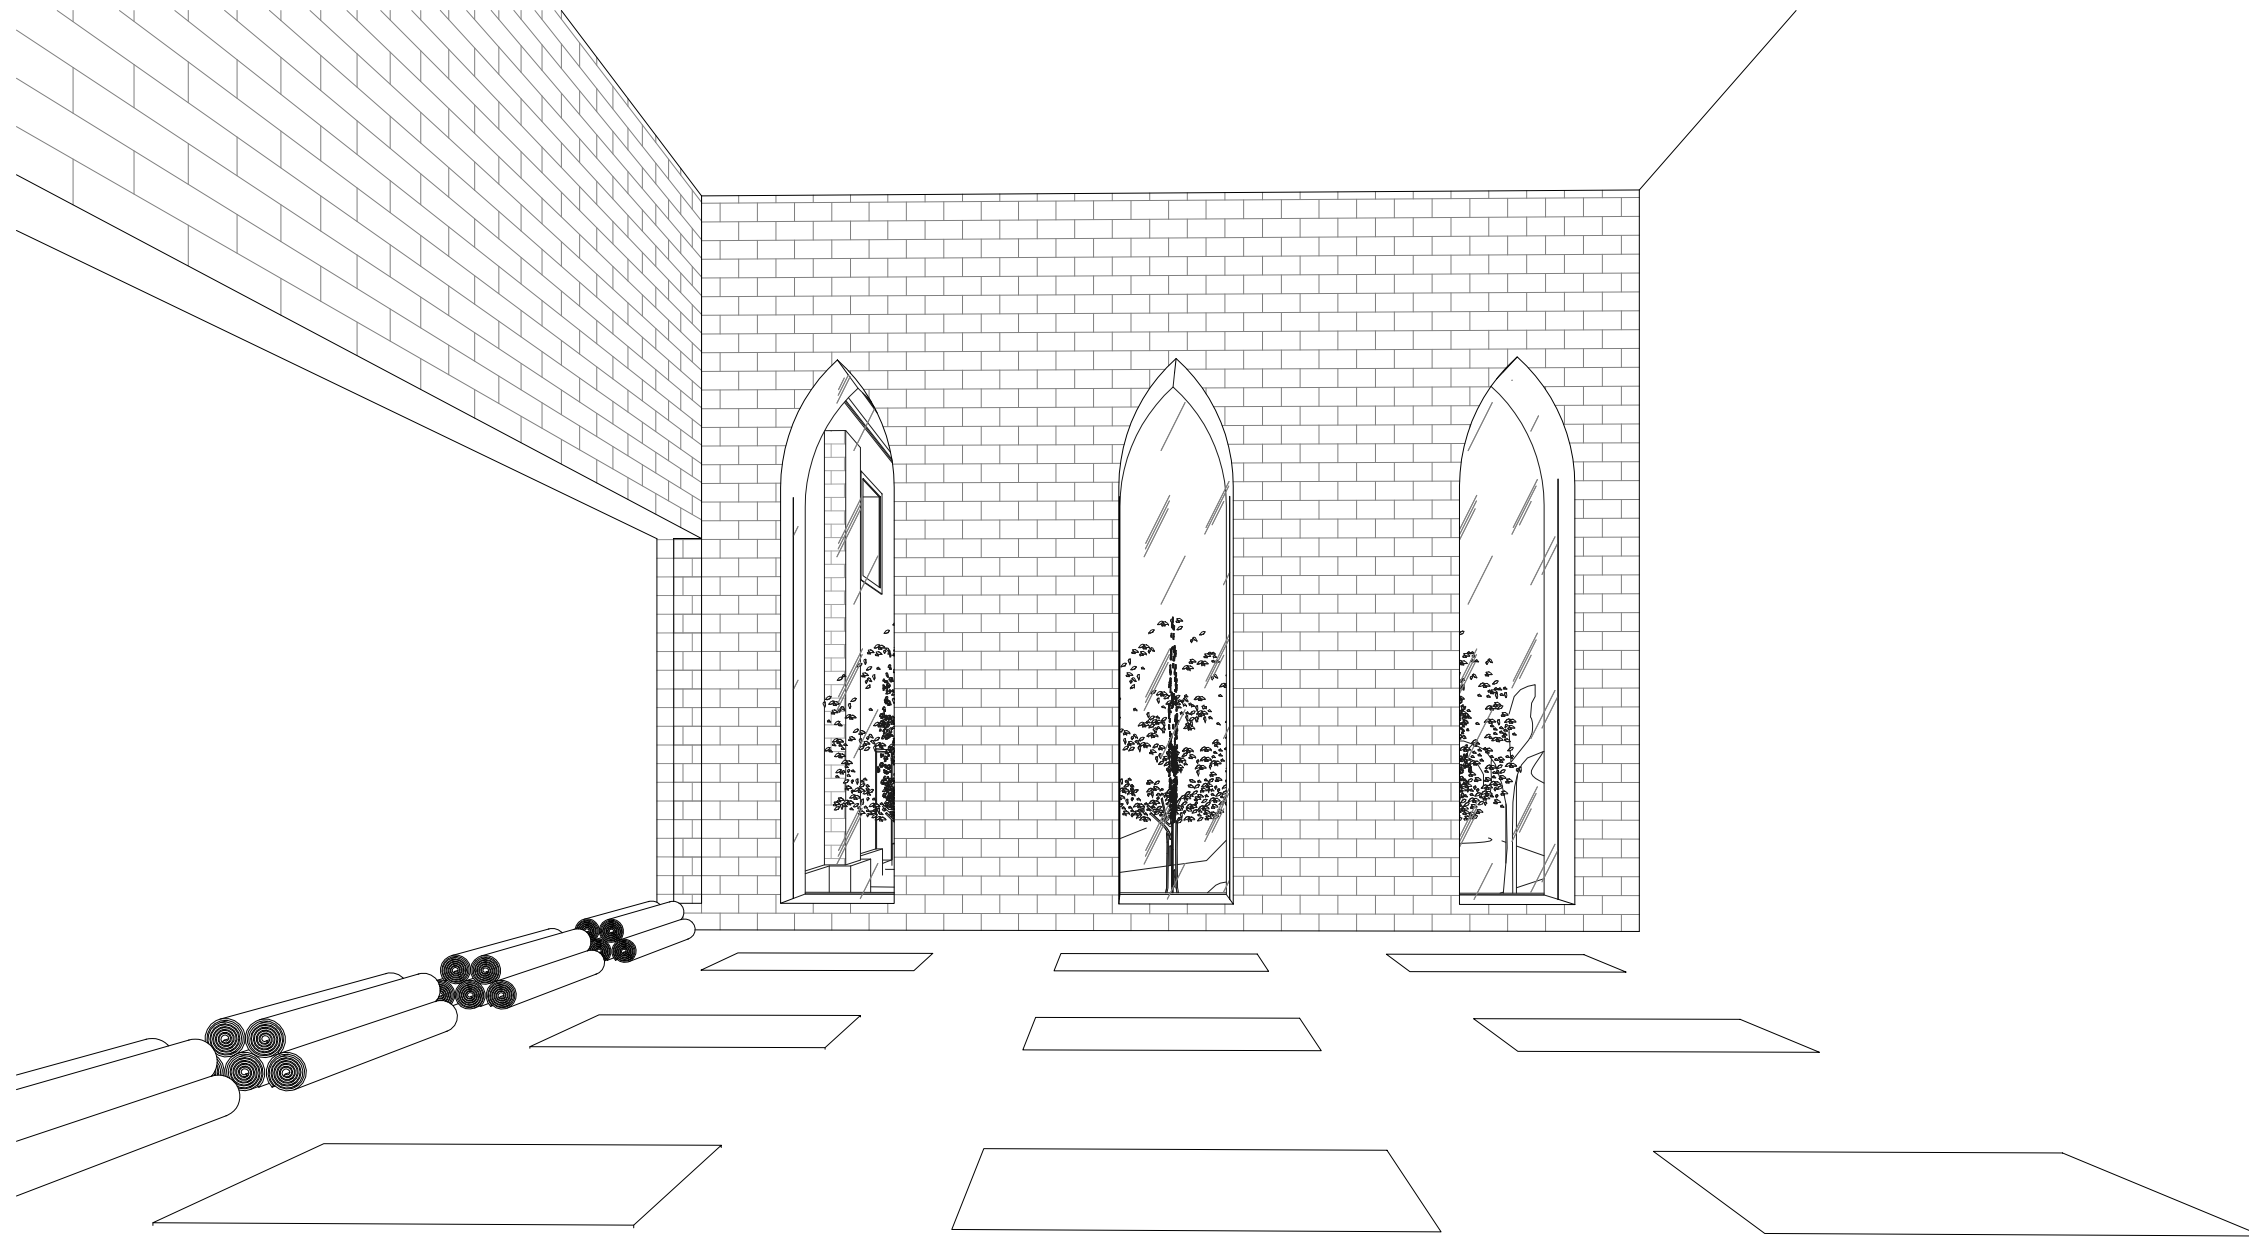

1 **PERSPECTIVE VIEW - THERAPEUTIC SPACE**
 A117 SCALE @A1

Rev	Date	Amendment

Check all dimensions and all site conditions prior to the commencement of any work. Do not scale drawings - refer noted dimensions only. Any discrepancies shall be referred to Architect/designer for clarification. Drawings shall not be used for construction purposes until issued by designer for construction.

Project ASSISI CENTER PROJECT Project No. 0001

Title PERSPECTIVE VIEW

Scale @ A3 Date

0 25m
 Original @ A3 sheet size

Dwg No **A117**
 Rev



Rev	Date	Amendment
-----	------	-----------

Check all dimensions and all site conditions prior to the commencement of any work. Do not scale drawings - refer noted dimensions only. Any discrepancies shall be referred to Architect/designer for clarification. Drawings shall not be used for construction purposes until issued by designer for construction.

Project	ASSISI CENTER PROJECT	Project No.	0001
---------	-----------------------	-------------	------

Title	RENDER1 - QUIET SPACE VIEW 1
-------	------------------------------

Scale	@ A3	Date	
-------	------	------	--

0	25m
Original @ A3 sheet size	

Dwg No	A118
Rev	



Rev	Date	Amendment
-----	------	-----------

Check all dimensions and all site conditions prior to the commencement of any work. Do not scale drawings - refer noted dimensions only. Any discrepancies shall be referred to Architect/designer for clarification. Drawings shall not be used for construction purposes until issued by designer for construction.

Project	ASSISI CENTER PROJECT	Project No.	0001
---------	-----------------------	-------------	------

Title	RENDER2- QUIET SPACE VIEW 2
-------	-----------------------------

Scale	@ A3
-------	------

Date	
------	--

0	25m
---	-----

Dwg No	A119
--------	------

Original @ A3 sheet size

Rev	
-----	--



Rev	Date	Amendment
-----	------	-----------

Check all dimensions and all site conditions prior to the commencement of any work. Do not scale drawings - refer noted dimensions only. Any discrepancies shall be referred to Architect/designer for clarification. Drawings shall not be used for construction purposes until issued by designer for construction.

Project	ASSISI CENTER PROJECT	Project No.	0001
---------	-----------------------	-------------	------

Title	RENDER 3 - QUIET SPACE VIEW 3
-------	-------------------------------

Scale	@ A3
-------	------

Date	
------	--

0	25m
---	-----

Dwg No	A120
--------	------

Original @ A3 sheet size

Rev	
-----	--



Rev	Date	Amendment
-----	------	-----------

Check all dimensions and all site conditions prior to the commencement of any work. Do not scale drawings - refer noted dimensions only. Any discrepancies shall be referred to Architect/designer for clarification. Drawings shall not be used for construction purposes until issued by designer for construction.

Project	ASSISI CENTER PROJECT	Project No.	0001
---------	-----------------------	-------------	------

Title	RENDER 4 - QUIET SPACE 4
-------	--------------------------

Scale	@ A3	Date	
-------	------	------	--

0	25m	Dwg No	A123
Original @ A3 sheet size		Rev	



Rev	Date	Amendment
-----	------	-----------

Check all dimensions and all site conditions prior to the commencement of any work. Do not scale drawings - refer noted dimensions only. Any discrepancies shall be referred to Architect/designer for clarification. Drawings shall not be used for construction purposes until issued by designer for construction.

Project	ASSISI CENTER PROJECT	Project No.	0001
---------	-----------------------	-------------	------

Title	RENDER 5 - LEARNING SPACE 1		
-------	-----------------------------	--	--

Scale	@ A3	Date	
-------	------	------	--

Dwg No	A124
Rev	

0 25m
Original @ A3 sheet size



Rev	Date	Amendment
<p>Check all dimensions and all site conditions prior to the commencement of any work. Do not scale drawings - refer noted dimensions only. Any discrepancies shall be referred to Architect/designer for clarification. Drawings shall not be used for construction purposes until issued by designer for construction.</p>		
<p>Project ASSISI CENTER PROJECT</p>		<p>Project No. 0001</p>
<p>Title RENDER 6 - LEARNING SPACE 2</p>		
<p>Scale @ A3</p>		<p>Date</p>
<p>0 25m</p>		<p>Dwg No A125</p>
<p>Original @ A3 sheet size</p>		<p>Rev</p>



Rev	Date	Amendment

Check all dimensions and all site conditions prior to the commencement of any work. Do not scale drawings - refer noted dimensions only. Any discrepancies shall be referred to Architect/designer for clarification. Drawings shall not be used for construction purposes until issued by designer for construction.

Project	ASSISI CENTER PROJECT	Project No.	0001
Title	RENDER 7 - OUTDOOR QUIET SPACE		
Scale	@ A3	Date	
	0 25m	Dwg No	A126
	Original @ A3 sheet size	Rev	